


Appendix A – Indicative Mitre 10 Concept Site Plan

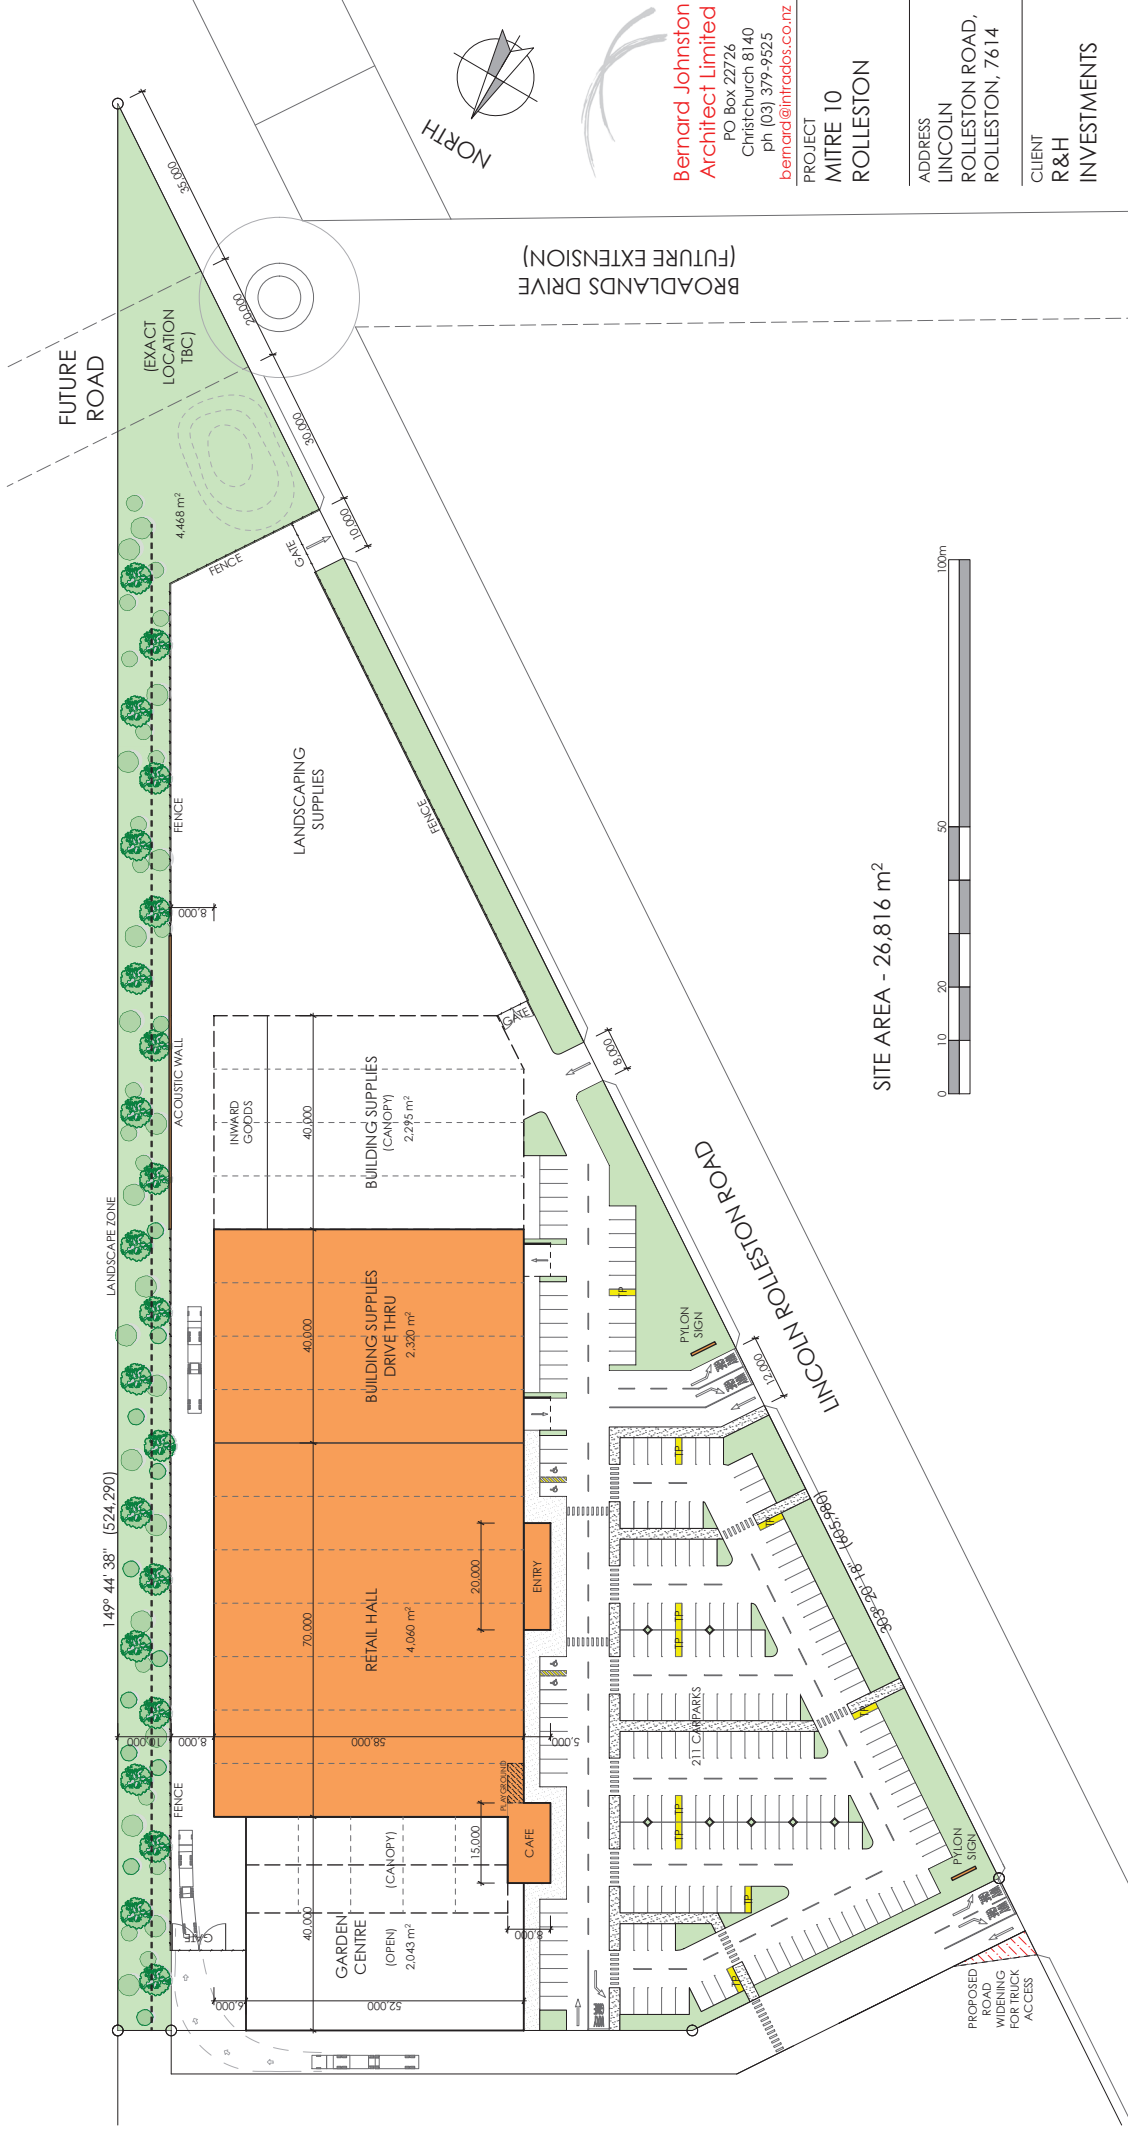

**Bernard Johnston
Architect Limited**
PO Box 22726
Christchurch 8140
ph (03) 379-9525
bernard@intrados.co.nz

PROJECT
**MITRE 10
ROLLESTON**

ADDRESS
LINCOLN
ROLLESTON ROAD,
ROLLESTON, 7614

CLIENT
**R&H
INVESTMENTS**

DRAWING TITLE
SITE PLAN

SCALE	1:1000
PRINTED	31/01/24
JOB NO.	22102
SHEET NO	A 1.02
STATUS	

DO NOT SCALE OFF DRAWINGS
CONTRACTOR SHALL VERIFY ALL
DIMENSIONS ON SITE

INDICATIVE CONCEPT SITE PLAN
SCALE 1:1000 @A3