

JEREMY HEAD LANDSCAPE ARCHITECT LTD  
 E : Jeremyhead@xtra.co.nz  
 P : 021 308 048



# LANDSCAPE CONCEPT PLAN


Proposed Commercial Development  
 63/ 67 Tennyson Street, Rolleston

Scale 1:200 @ A3 / 9 FEB , 2017 / Drawn Nic Kay





**WEST ELEVATION**

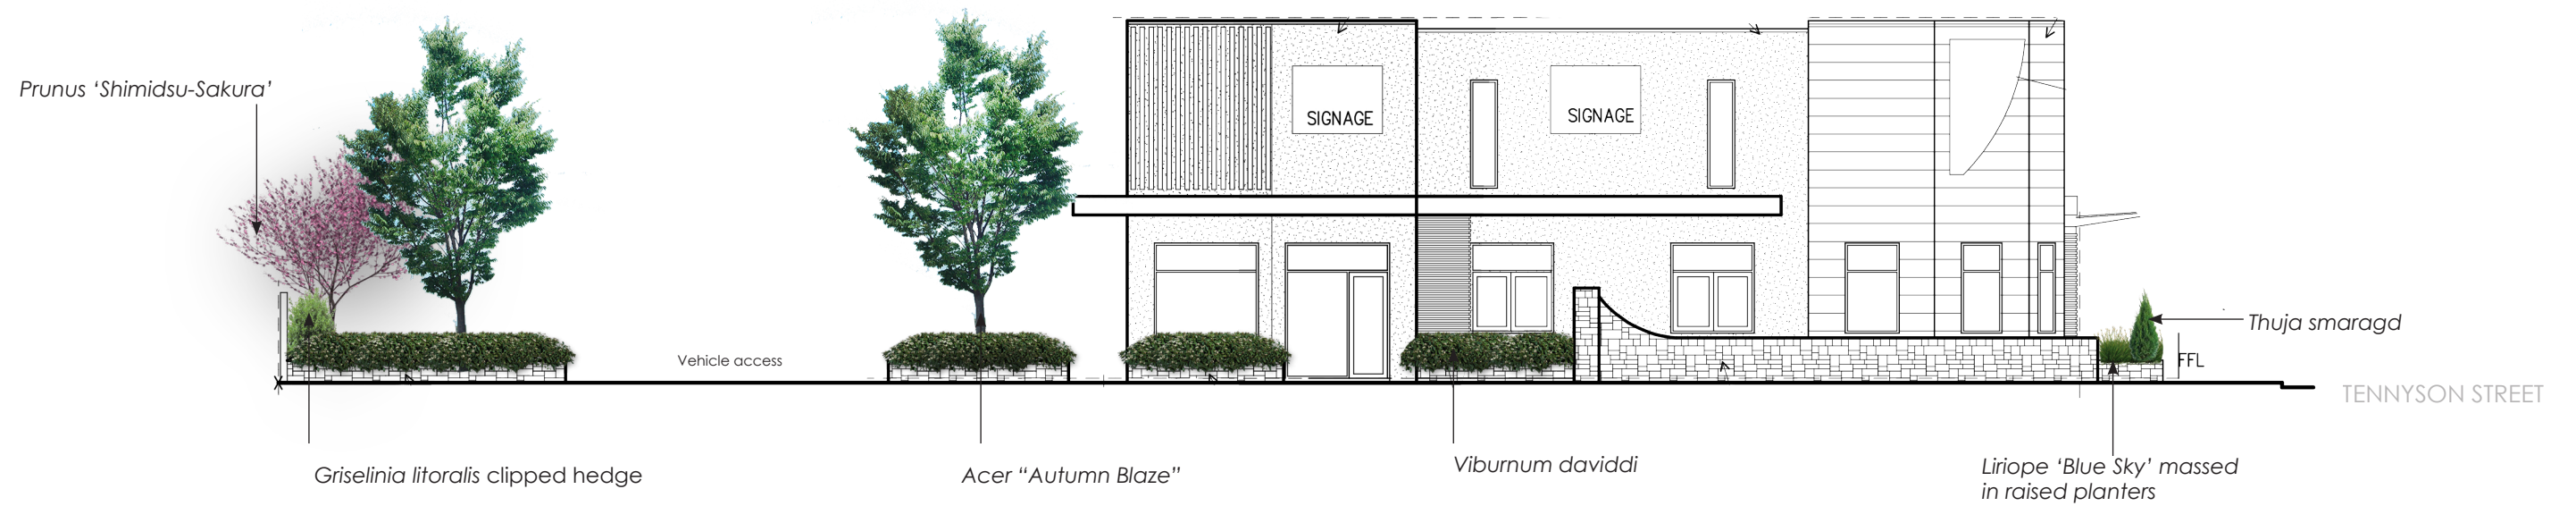

**NORTH ELEVATION**

# **LANDSCAPE ELEVATIONS** Proposed Commercial Development 63/ 67 Tennyson Street, Rolleston

Scale 1:150 @ A3 / 9 FEB , 2017 / Drawn Nic Kay