

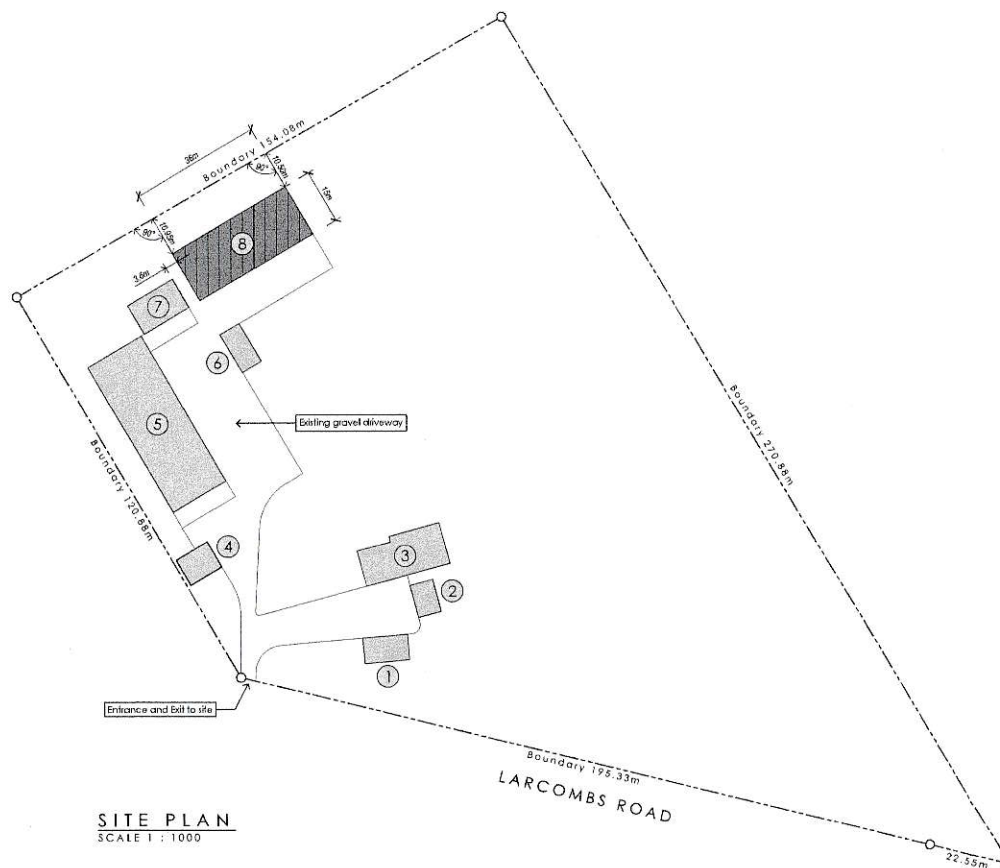
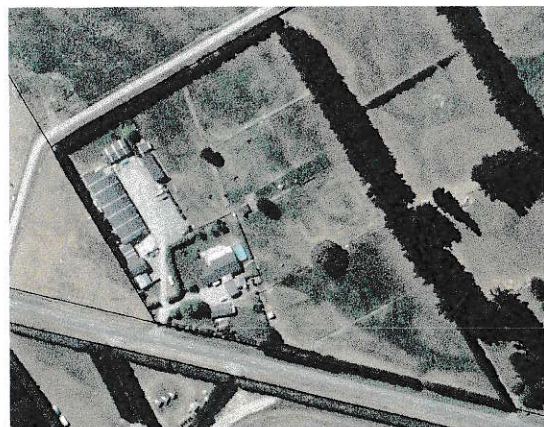


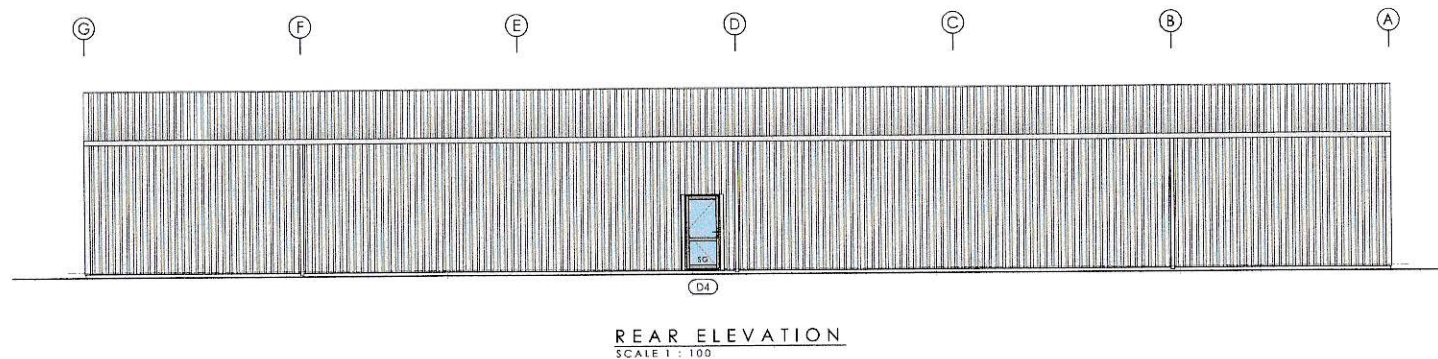

SET OUT:

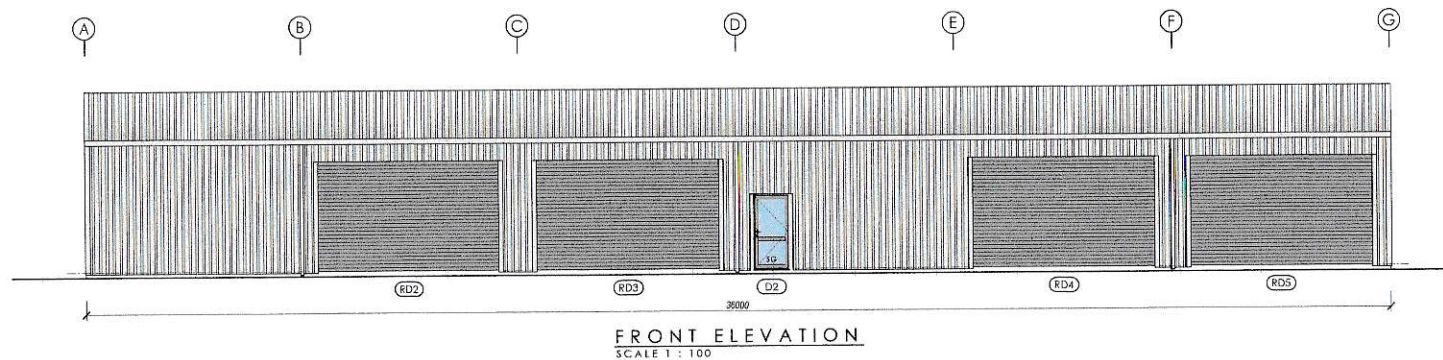

ELEVATIONS NOTES:


Roof Type : Gable
 Roof Pitch: 10°
 Roof Cladding: Steel & Tube Flumadek 0.40mm BMT Colorsteel
 Roof Clearlights: Alynite Topglass GC 2400g/m² with underliner
 Roof Underlay: Thermakraft Coverfel 401, laid vertically
 Roof Netting: Thermakraft Airmesh Safety Netting 2mm Galv.
 Roof Cladding: Steel & Tube Flumadek 0.40mm BMT Colorsteel
 Flashings: 0.55mm BMT G300
 Spouting: 125mm Box 0.55mm BMT
 Downpipe(s): 100mm Ø uPVC, fasten with clips/murding rings

Vehicle Door(s) RD1 & RD6: Roller door 3.6m (w) x 3.0m (h)
 Vehicle Door(s) RD2, RD3, RD4 & RD5: Roller door 5.0m (w) x 3.0m (h)
 Access Door: Alu. hinged door 0.9m (w) x 2.0m (h)


NOTES:

- All external door and windows are rough opening sizes only.
- All doors & windows must be site measured before manufactured.
- Ensure allowance is made for all rebates, confirm with client.
- All aluminium joinery units are to be powdercoated.
- H3.1 Pinus Radiata timber reveals.
- SG denotes safety glazing to comply with NZS 4223:Part 3 2016.
- All other glazing requirements to be confirmed with client.


DESIGNER  www.endeavoursheds.co.nz	PROJECT : NEW OUTBUILDING FOR HURRELL FAMILY TRUST 276 LARCOMBS ROAD, ROLLESTON, CANTERBURY DRAWING TITLE : ELEVATIONS This drawing is the copyright © of Endeavour Sheds Ltd. Do not scale from this drawing. Contractor must verify all dimensions on site.	REV	DATE	DESCRIPTION	REV	DATE	DESCRIPTION	MERCHANT  35 Hoskyns Road, Rolleston (03) 343-8500 scott.morton@placemakers.co.nz www.placemakers.co.nz	DRAWN :	G.R.B.
		-	20/01/2025	PIM ISSUE						SCALE :
								PROJECT NO :	PL14-2	
								SHEET NO :	2.0	
								REV :		

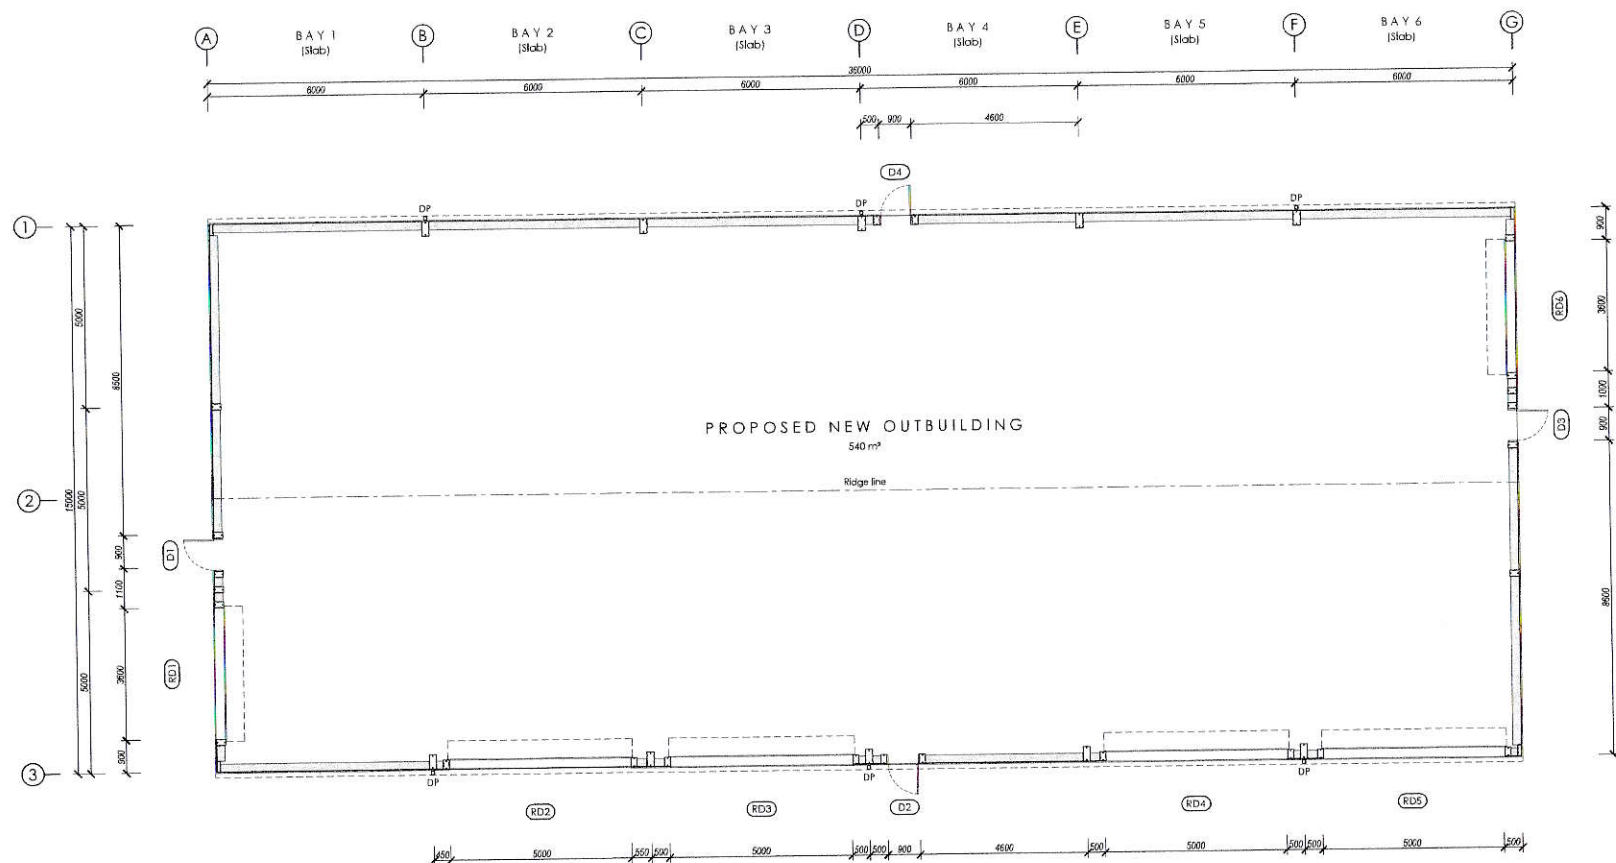

 www.endeavoursheds.co.nz	DESIGNER	PROJECT :	NEW OUTBUILDING FOR HURRELL FAMILY TRUST 276 LARCOMBS ROAD, ROLLESTON, CANTERBURY			REV	DATE	DESCRIPTION	REV	DATE	DESCRIPTION	 35 Houkum Road, Rolleston (03) 343-6400 Scott.martens@placemakers.co.nz www.placemakers.co.nz	DRAWN :	G.R.B.
						-	26/01/2025	PIM ISSUE					SCALE : 1 : 100 @ A2	
													PROJECT NO :	PLT4-2
													SHEET NO :	1.4
													REV :	-
DRAWING TITLE :		FLOOR PLAN		This drawing is the copyright © of Endeavour Sheds Ltd. Do not scale from this drawing. Contractor must verify all dimensions on site.										

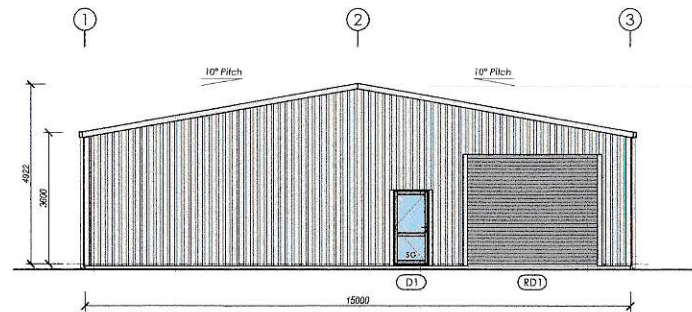

SOUTH WEST ELEVATION
SCALE 1 : 100

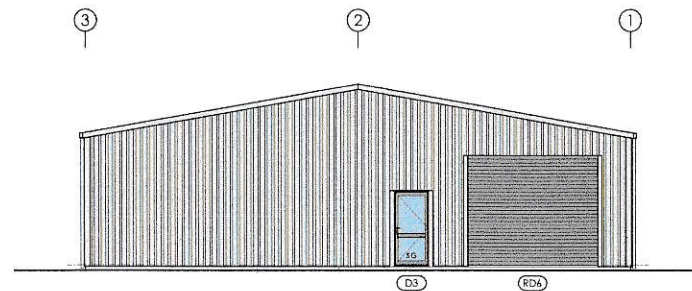

NORTH EAST ELEVATION
SCALE 1 : 100

ELEVATIONS NOTES:

Roof Type : Gable
Roof Pitch: 10°
Roof Cladding: Steel & Tube Flumbdek 0.40mm BMT Colorsteel
Roof Clearlights: Alkynite Topglass GC 2400g/m² with Underliner
Roof Underlay: Thermakraft Coverlet: 401, laid vertically
Roof Melling: Thermakraft Autmesh Safety Netting 2mm Galv.
Roof Cladding: Steel & Tube Flumbdek 0.40mm BMT Colorsteel
Flooring: 0.55mm BMT G300
Spooling: 125mm Box 0.55mm BMT
Downpipe(s): 100mm Ø uPVC, fasten with clips/munzing rings
Vehicle Door(s) RD1 & RD6: Roller door 3.6m (w) x 3.0m (h)
Vehicle Door(s) RD2, RD3, RD4 & RD5: Roller door 5.0m (w) x 3.0m (h)
Access Door: Alu. Hinged door 0.9m (w) x 2.0m (h)


NOTES:

- All external door and windows are rough opening sizes only.
- All doors & windows must be site measured before manufactured.
- Ensure allowance is made for all rebates, confirm with client.
- All aluminium joinery units are to be powdercoated.
- H3.1 Pinus Radiata timber reveals.
- SG denotes safety glazing to comply with NZS 4223:Part 3 2016.
- All other glazing requirements to be confirmed with client.

DESIGNER  www.endeavoursheds.co.nz	PROJECT : NEW OUTBUILDING FOR HURRELL FAMILY TRUST 276 LARCOMBS ROAD, ROLLESTON, CANTERBURY DRAWING TITLE : ELEVATIONS This drawing is the copyright © of Endeavour Sheds Ltd. Do not scale from this drawing. Contractor must verify all dimensions on site.	<table><tr><th>REV</th><th>DATE</th><th>DESCRIPTION</th><th>REV</th><th>DATE</th><th>DESCRIPTION</th></tr><tr><td>-</td><td>20/01/2025</td><td>PWA ISSUE</td><td></td><td></td><td></td></tr><tr><td></td><td></td><td></td><td></td><td></td><td></td></tr><tr><td></td><td></td><td></td><td></td><td></td><td></td></tr><tr><td></td><td></td><td></td><td></td><td></td><td></td></tr><tr><td></td><td></td><td></td><td></td><td></td><td></td></tr><tr><td></td><td></td><td></td><td></td><td></td><td></td></tr><tr><td></td><td></td><td></td><td></td><td></td><td></td></tr><tr><td></td><td></td><td></td><td></td><td></td><td></td></tr><tr><td></td><td></td><td></td><td></td><td></td><td></td></tr></table>	REV	DATE	DESCRIPTION	REV	DATE	DESCRIPTION	-	20/01/2025	PWA ISSUE	MERCHANT  35 Hukyns Road, Rolleston (03) 343-8600 scott.morton@placemakers.co.nz www.placemakers.co.nz	DRAWN : SCALE : PROJECT NO : SHEET NO : REV : G.R.B. 1 : 100 @ A2 PL14-2 2.1 -
REV	DATE	DESCRIPTION	REV	DATE	DESCRIPTION	
-	20/01/2025	PWA ISSUE	

**FRAME ELEVATION
COLD ROLLED STEEL (CRS) STRUCTURAL KEY:**

Code	Member Name	Assembly Setup	Member Size	Length (mm)	Qty
C2	Steel Column	Boxed (2x)	HST 400/20 - 2275	3775	2 (4)
R2	Steel Rafter	Boxed (2x)	HST 400/20 - 2275	7340	2 (4)

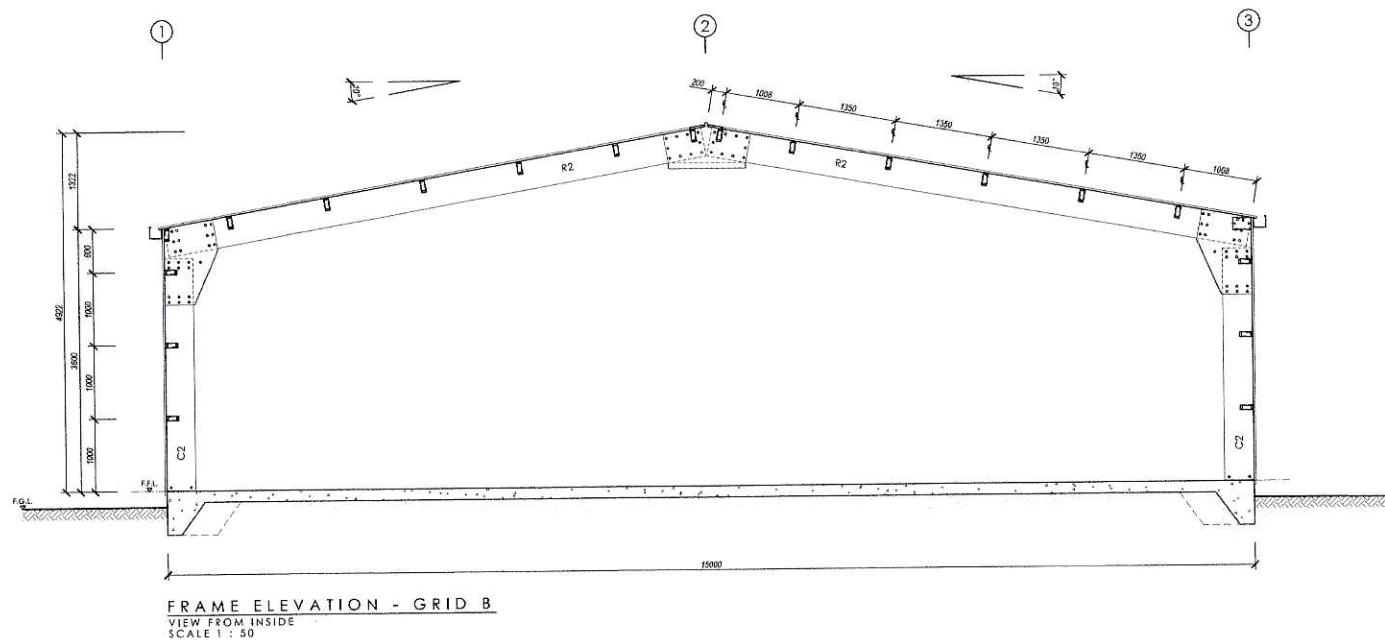

DESIGNER
**endeavour
sheds**
www.endeavoursheds.co.nz

PROJECT :
NEW OUTBUILDING
FOR HURRELL FAMILY TRUST
276 LARCOMBS ROAD, ROLLESTON, CANTERBURY
DRAWING TITLE :
FRAME ELEVATIONS

This drawing is the copyright © of Endeavour Sheds Ltd. Do not scale from this drawing. Contractor must verify all dimensions on site.

REV	DATE	DESCRIPTION	REV	DATE	DESCRIPTION
-	20/01/2025	PIM ISSUE			

MERCHANT
PlaceMakers
35 Houlyns Road, Rolleston
033 343-8650
scott.morton@placemakers.co.nz
www.placemakers.co.nz

DRAWN :
SCALE :
PROJECT NO :
SHEET NO :
REV :
G.R.B.
1 : 50 @ A2
PL14-2
3.2
-