




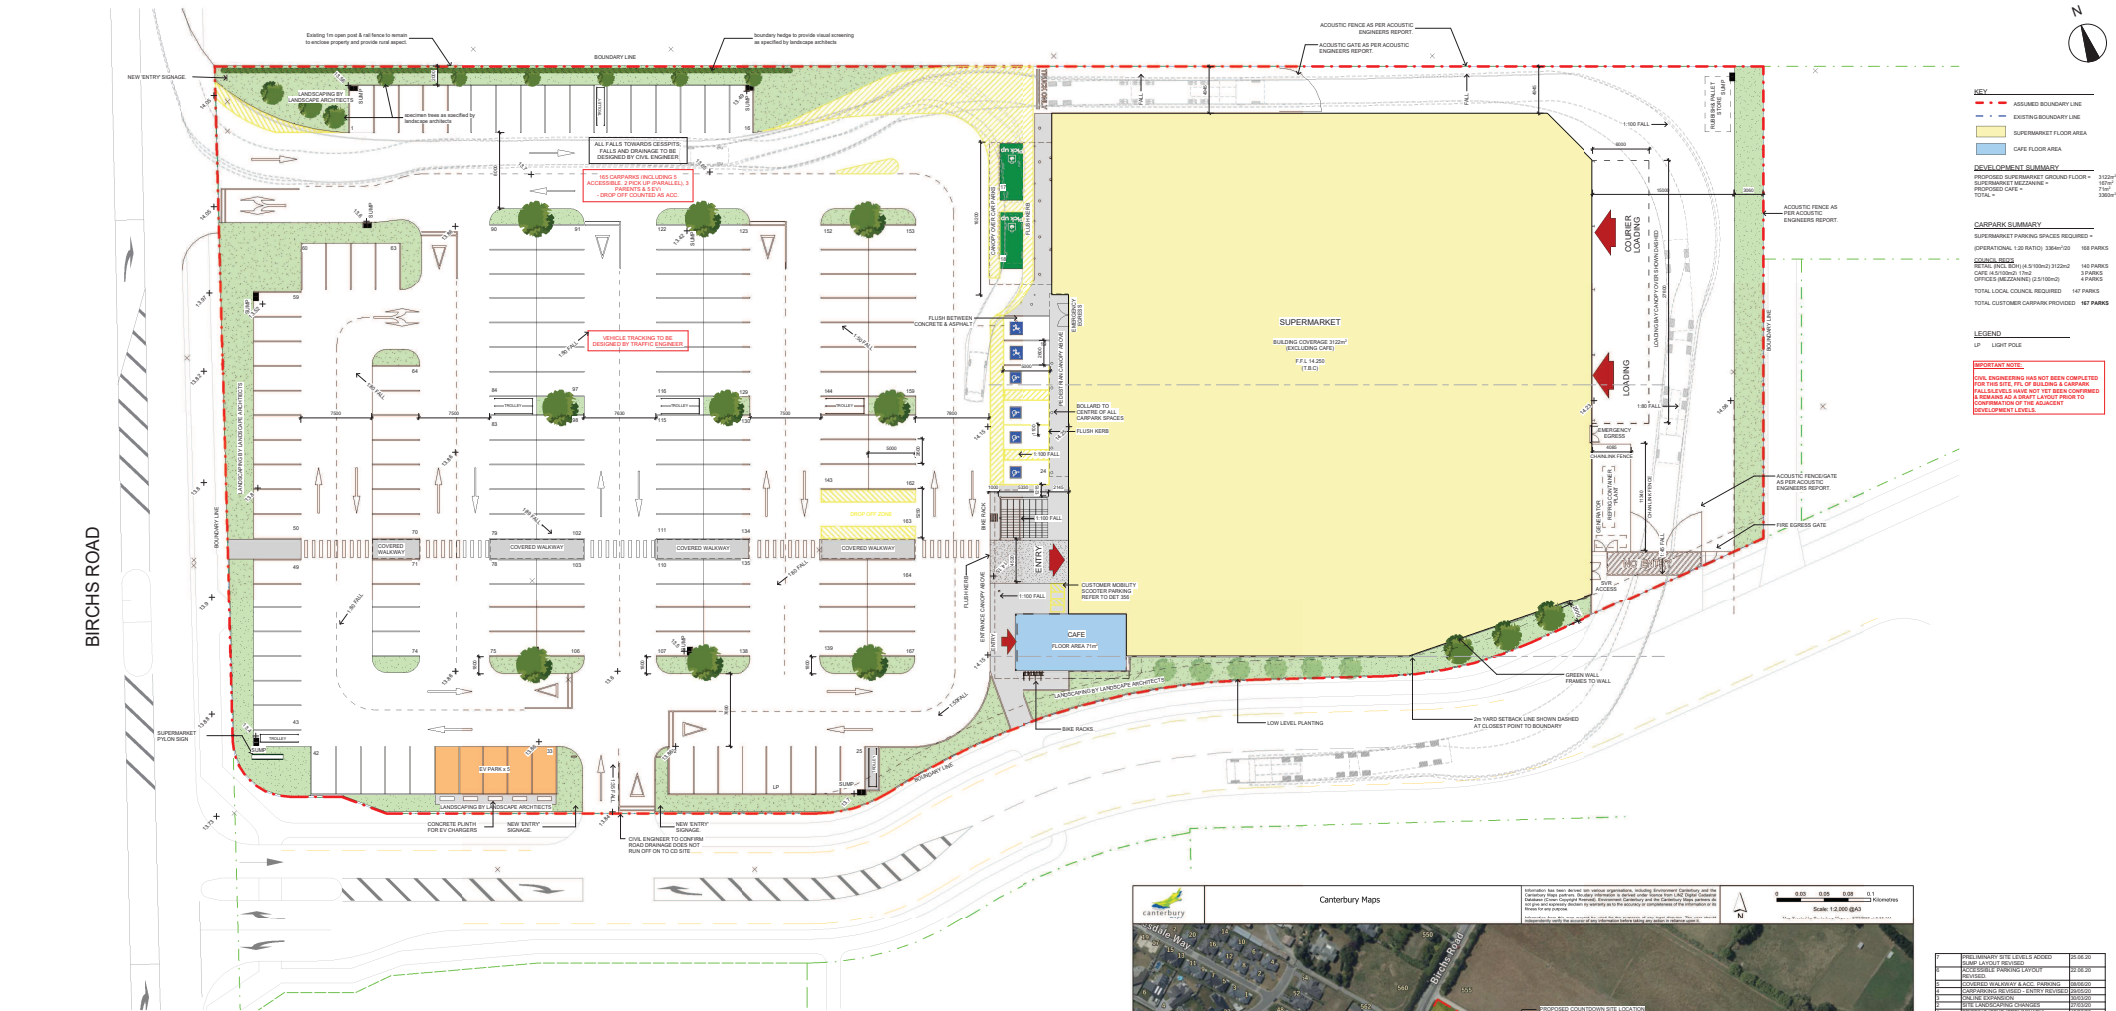


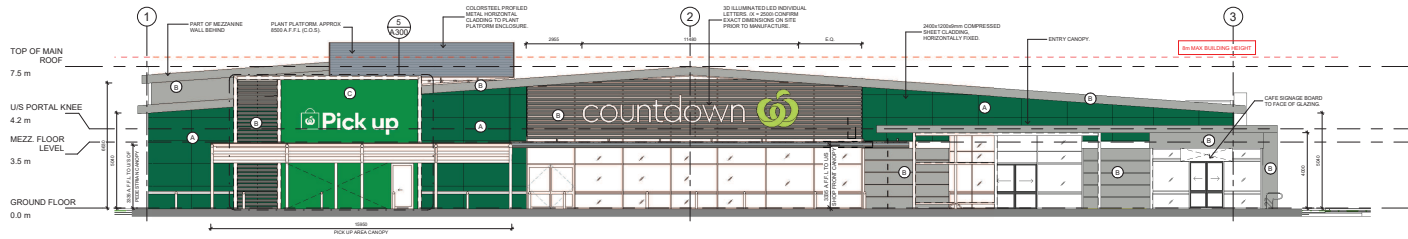


1 WEST ELEVATION
1: 100 @ A1, 1:200 @ A2

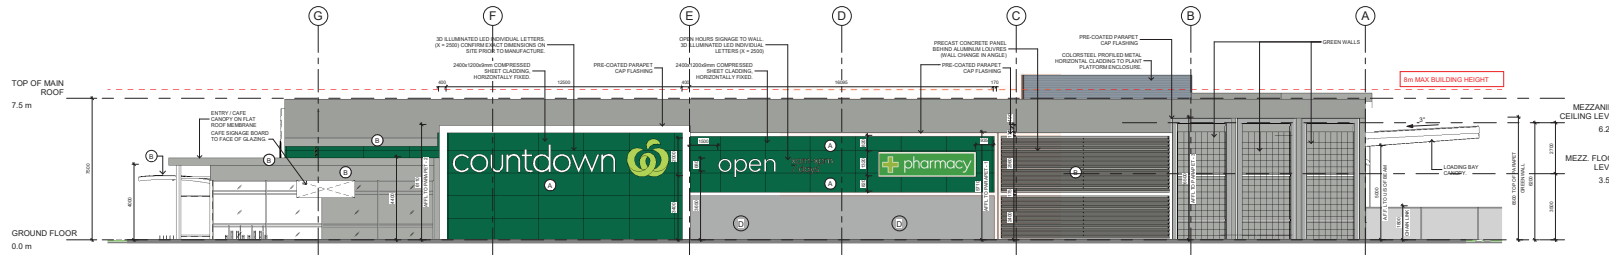

2 SOUTH ELEVATION
1: 100 @ A1, 1:200 @ A2

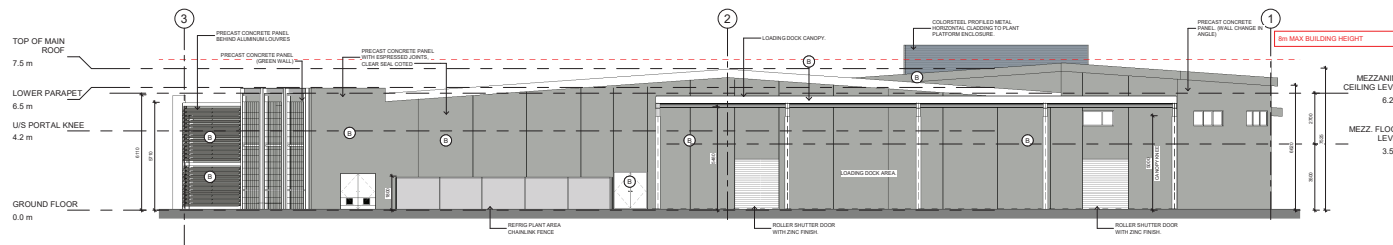


3 EAST ELEVATION
1: 100 @ A1, 1:200 @ A2

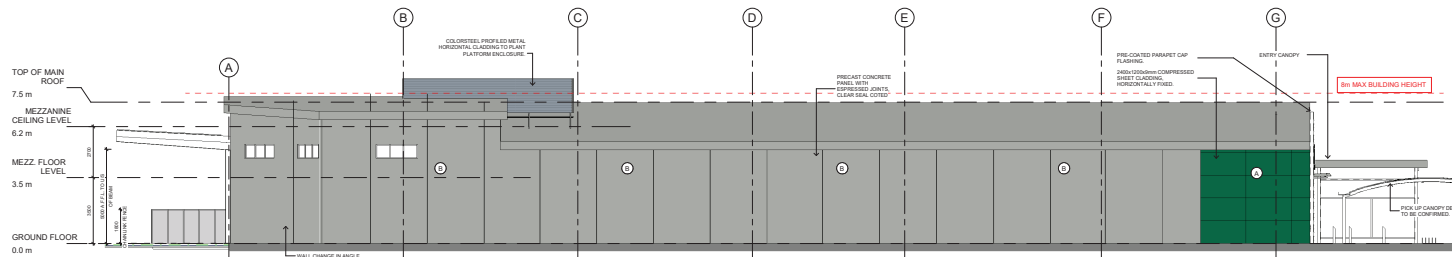


4 NORTH ELEVATION
1: 100 @ A1, 1:200 @ A2

- EXTERIOR FINISHES & COLOUR LEGEND**
- (A) STAIN GLASSING COLOUR: DALLIX GREEN PAINTWAY F005
 - (B) DALLIX 'GULL GREY'
 - (C) STAIN GLASSING COLOUR: DALLIX GREY COLOUR F00119
 - (D) PRECAST CONCRETE PANEL WITH EXPRESSED JOINTS (DALLIX SEAL COATED)

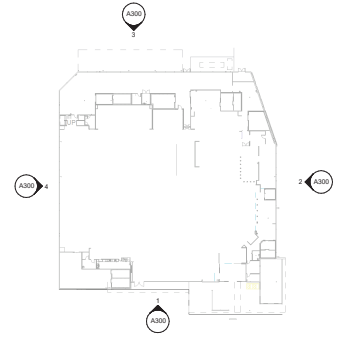

KEY PLAN
1: 500 @ A1, 1:100 @ A2

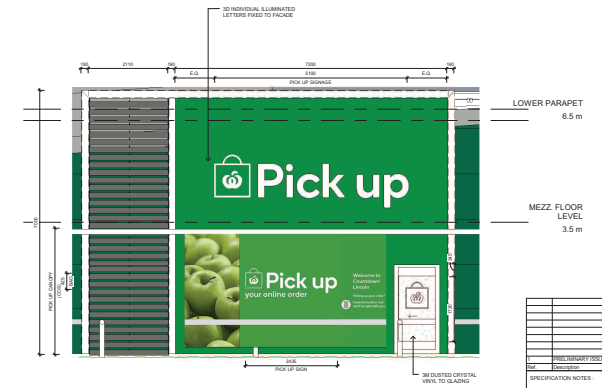

5 PICK UP SIGNAGE ELEVATION
1: 50 @ A1, 1:100 @ A2

NO.	REVISION	DATE
1	ISSUED FOR PERMIT	12/03/2020

- SPECIFICATION NOTES**
- DO NOT SCALE OFF DRAWING.
 - THE CONTRACTOR SHALL CHECK ALL DIMENSIONS ON SITE BEFORE THE COMMENCEMENT OF THE WORK.
 - ANY ORDER, CORRECTION OR AMENDMENT AS TO THE MEANING OF ANY PART OF THE DRAWINGS OR SPECIFICATIONS SHALL BE REFERRED TO THE ARCHITECTS FOR CLARIFICATION.
 - ALL CONSTRUCTION SHALL BE IN ACCORDANCE WITH THE REQUIREMENTS OF THE CURRENT NEW ZEALAND BUILDING CODE AND APPROPRIATE NEW ZEALAND STANDARDS.




WOOLWORTHS NZ LTD
PROPOSED NEW SUPERMARKET
COUNTDOWN LINCOLN
591 BIRCHES ROAD, LINCOLN (TBC)

PROPOSED EXTERNAL ELEVATIONS			
By name	As indicated @ A1	As indicated @ A2	
205-244-03	RMA	09/03/2020	12/03/2020
DATE	BY	DATE	BY
20/03/2020	RMA	09/03/2020	12/03/2020
RMA A300		1	



PRELIMINARY

RMA DRAWING ONLY. NOT FOR CONSTRUCTION OR BUILDING CONSENT. VALID ONLY WHEN ISSUED DIRECTLY BY WOOLWORTHS NEW ZEALAND LTD. ALL DIMENSIONS, LEVELS AND SETOUTS TO BE CONFIRMED PRIOR TO CONSTRUCTION DOCUMENTATION AND ANY FURTHER WORK BEING UNDERTAKEN.

 [illegible]



H	CLIENT ISSUE-LAYOUT	JANUARY 1980
Ref.	Description	Date:

SPECIFICATION NOTES:

1. DO NOT SCALE OFF DRAWING.
2. THE CONTRACTORS SHALL CHECK ALL DIMENSIONS ON SITE BEFORE THE COMMENCEMENT OF THE WORK.
3. ANY DOUBT, OMISSION OR AMBIGUITY AS TO THE MEANING OF ANY PART OF THE DRAWINGS OR SPECIFICATIONS SHALL BE REFERRED TO THE ARCHITECTS FOR CLARIFICATION.
4. ALL CONSTRUCTION SHALL BE IN ACCORDANCE WITH THE REQUIREMENTS OF THE CURRENT NEW ZEALAND BUILDING CODE AND APPROPRIATE NEW ZEALAND STANDARDS.



client:
WOOLWORTHS NZ LTD

project title:
PROPOSED NEW SUPERMARKET
COUNTDOWN LINCOLN

project address:
581 BIRCHS ROAD, LINCOLN (TBC)

Drawing title: 3D VIEWS - EXTERIOR		Escale: @A0	
File name: C:\Users\paul\Documents\3D VIEWS - EXTERIOR.dwg		Date: 29/05/2020	
Job no: 205-244-03	Stage: RMA	Time: 2:54:06 pm	
Sheet no: RMA A600		Revision: 1	



BRIEFING DRAWING ONLY. NOT FOR CONSTRUCTION OR BUILDING
CONSENT. VALID ONLY WHEN ISSUED DIRECTLY BY WOOLWORTHS
NEW ZEALAND LTD. ALL DIMENSIONS, LEVELS AND SETOUTS TO BE
CONFIRMED PRIOR TO CONSTRUCTION DOCUMENTATION AND ANY
FURTHER WORK BEING UNDERTAKEN.

PRELIMINARY



PRELIMINARY

SKETCH DESIGN DRAWING ONLY. NOT FOR CONSTRUCTION OR BUILDING CONSENT. ALL DIMENSIONS, LEVELS AND SET OUTS TO BE CONFIRMED PRIOR TO ANY FURTHER WORK BEING UNDERTAKEN.

countdown	
BSMgroup	
ARCHITECTS LTD	
AUCKLAND 205-244-03 205-244-03 205-244-03	
WAIKATO 205-244-03 205-244-03 205-244-03	
SOUTH ISLAND 205-244-03 205-244-03 205-244-03	
WOOLWORTHS NZ LTD PROPOSED NEW SUPERMARKET COUNTDOWN LINCOLN 581 BIRCHES ROAD, LINCOLN (TBC)	
PROPOSED 3D VIEWS 2	
205-244-03 RMA	205-244-03 RMA
RMA A601	