
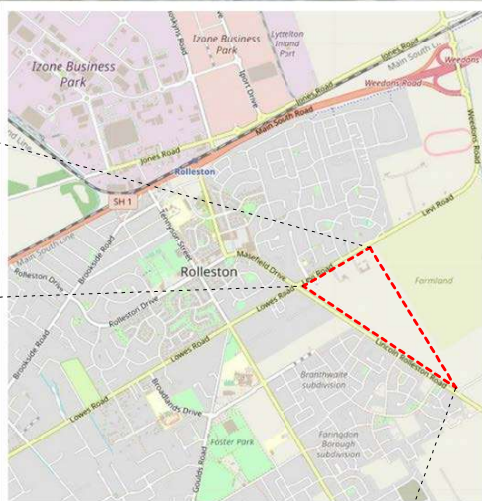
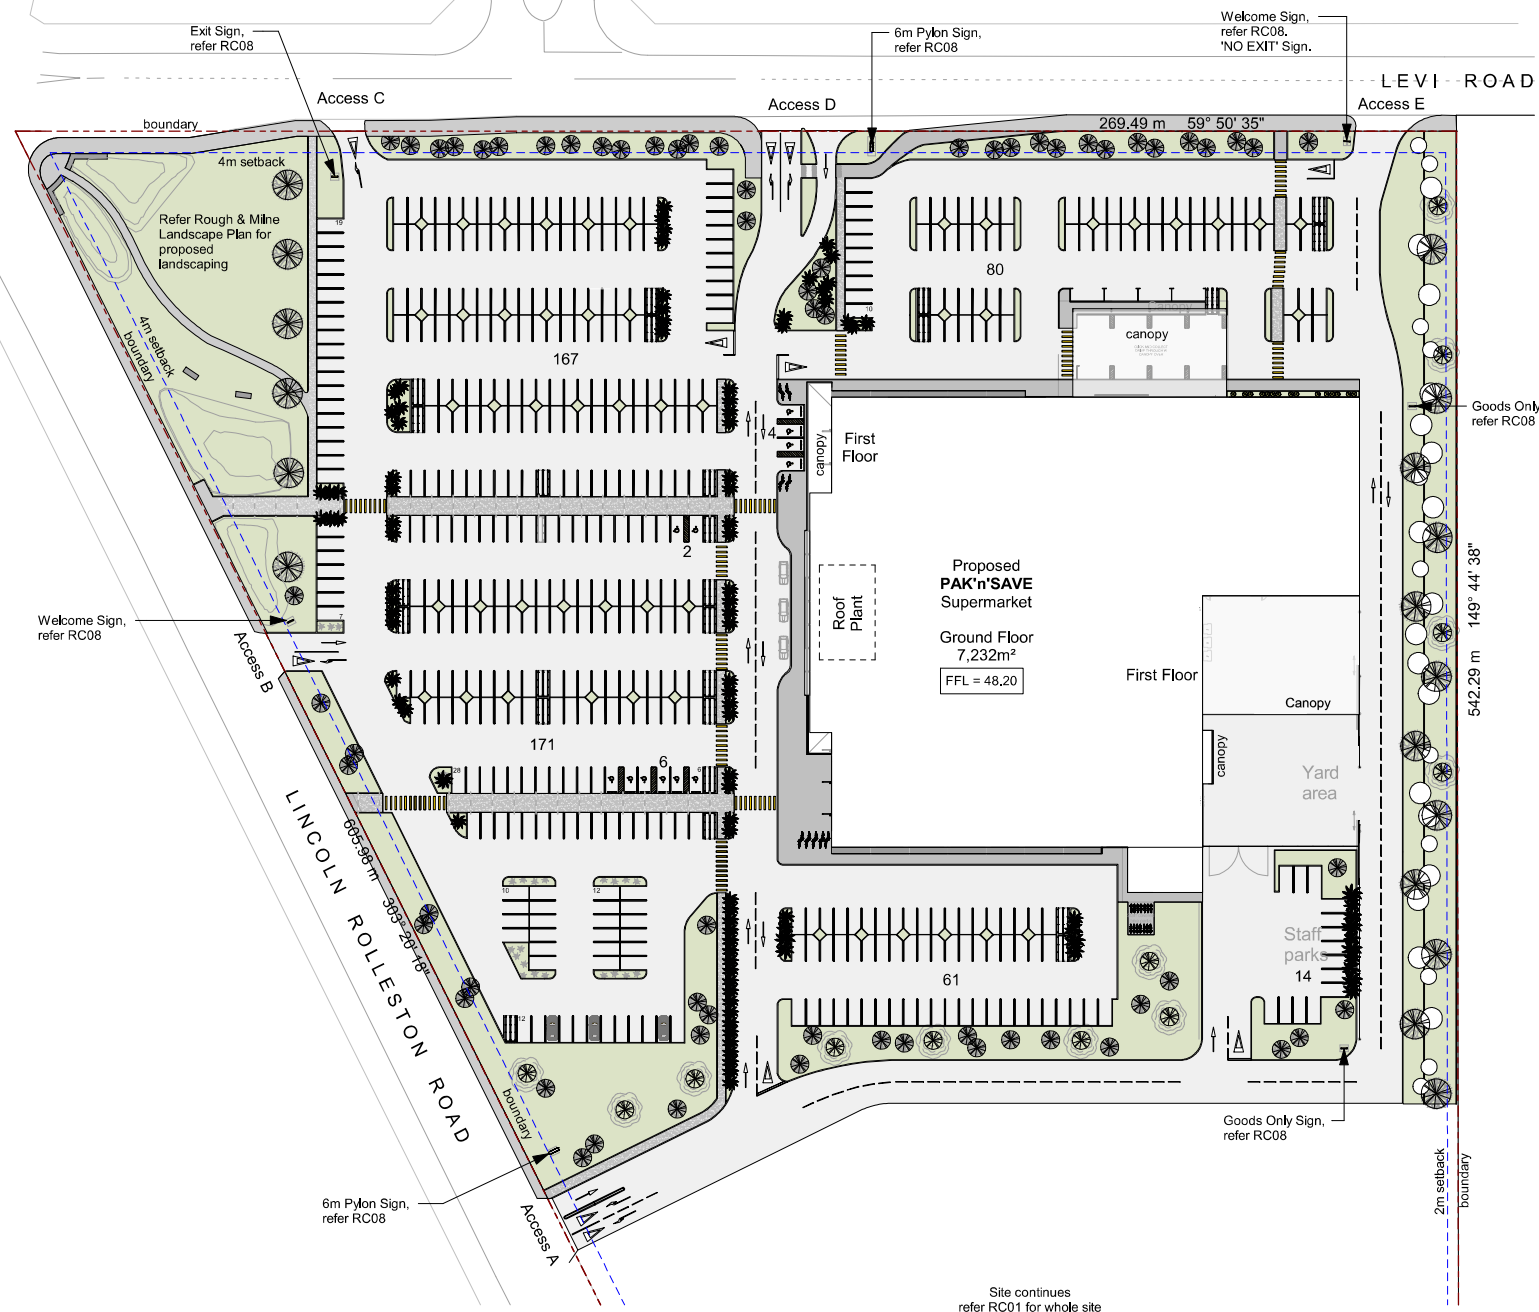


RCOT
rev. 1/01

 

SITE INFO:

157 Levi Road
Rolleston, Selwyn District, Canterbury

Legal Description:
RS 7556 BLK III LEESTON SD

Building footprint area 7,232m²
Mezzanine 876m²
TOTAL 8,108m²

Site Area 71,831m²
Site Coverage 11.3%

PROPOSED CARPARKING NUMBERS:

Carparks 479
Click & Collect 8
Accessible Carparks 12
Staff Carparks 14
TOTAL 513

PROPOSED CYCLE PARK NUMBERS:

Cycle parks 18
Staff Cycle parks 14

SITE FENCES:

During construction site fences are to comply with NZBC F5/AS1 Construction and Demolition Hazards

BUILDING SIGNAGE AREAS:

South West Building Elevation
Sign 1 38.29m² 3.6%

North West Building Elevation
Sign 2 22.00m² 2.8%

TOTAL 60.29m²

CORPORATE COLOUR AREA:
Pak'n Save Yellow

South West Building Entry:
South West face 15.49m² 1.5%

TOTAL 15.49m²

Site continues
refer RC01 for whole site

PAK'nSAVE ROLLESTON NEW BUILD

Site Plan

scale 1 : 1000
project number 5798
printed 17/08/2022 11:41:06 am
status **RESOURCE CONSENT**


4	Shared Path Location Updated	17.08.2022
3	Landscaping added to Click & Collect	29.07.2022
2	RC Updates for Hearing	18.07.2022
1	SitePath, Corp.Colour, Pylon & Shading	21.02.2022
0	Issued for Resource Consent	15.12.2021
no.	revision	date



50mm (A3)
page scale



242 Stuart St, PO Box 1456 DUNEDIN
03 477 9000
ced@mc coywix on.co.nz
mc coywix on.co.nz
RC02
rev. 4

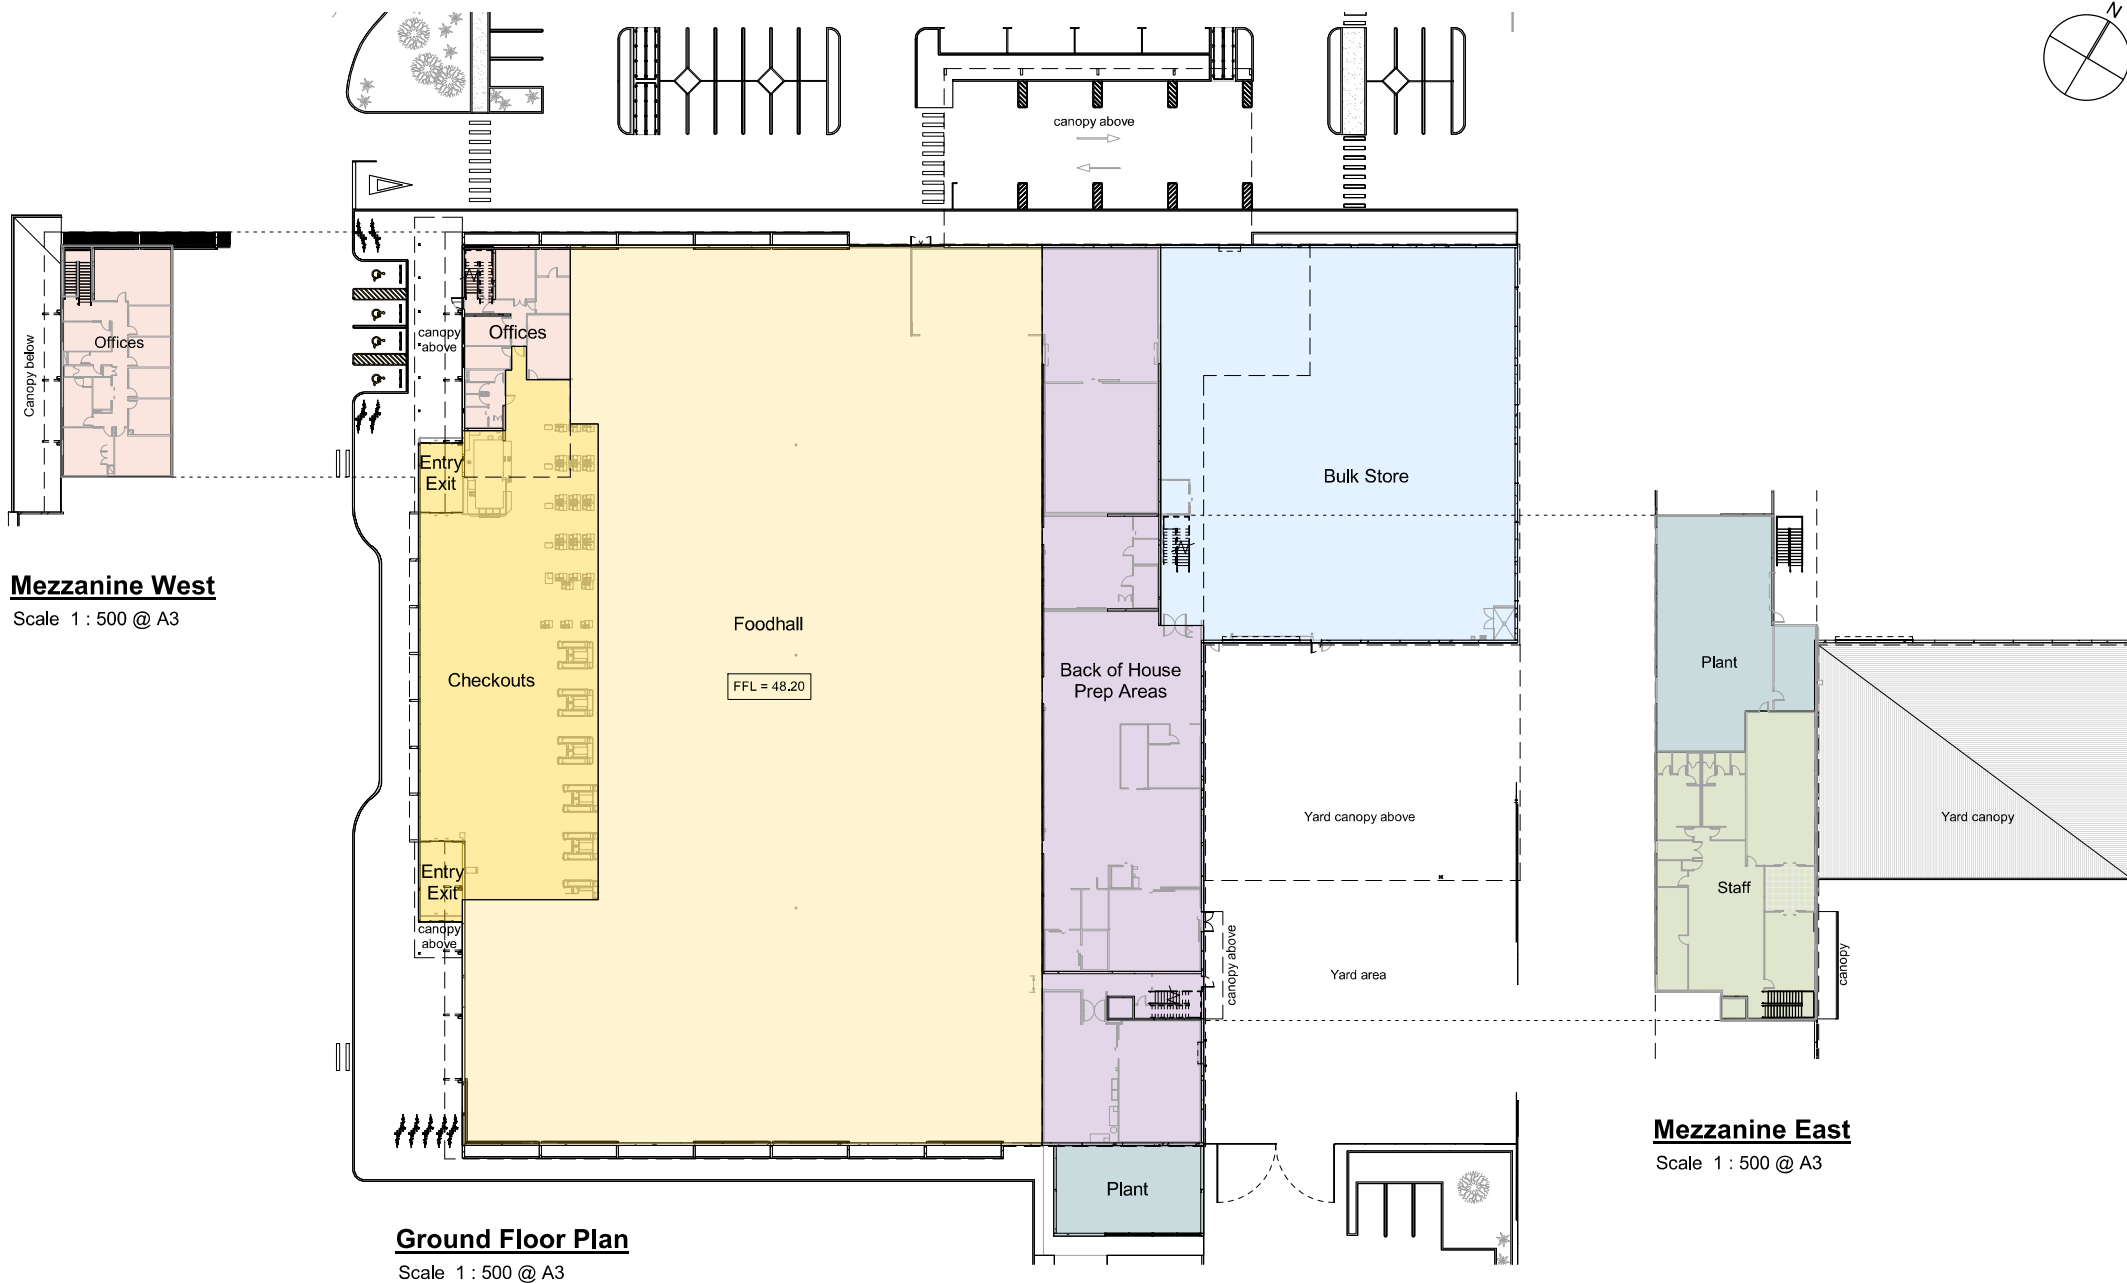

PAK'nSAVE ROLLESTON NEW BUILD

Floor Plans

scale 1 : 500
project number 5798
printed 17/08/2022 12:35:29 pm
status **RESOURCE CONSENT**

3	Landscaping added to Click & Collect	29.07.2022
2	RC Updates for Hearing	18.07.2022
1	SitePath, Corp.Colour, Pylon & Shading	21.02.2022
0	Issued for Resource Consent	15.12.2021
no.	revision	date

FOODSTUFFS
South Island

50mm (A3)
page scale


McCOY WIXON
ARCHITECTS

742 Stuart St, PO Box 1456 DUNEDIN
03 477 9000
ced@mc coywix on.co.nz
mccoywix on.co.nz

RC03
rev. 3



South West Perspective Elevation

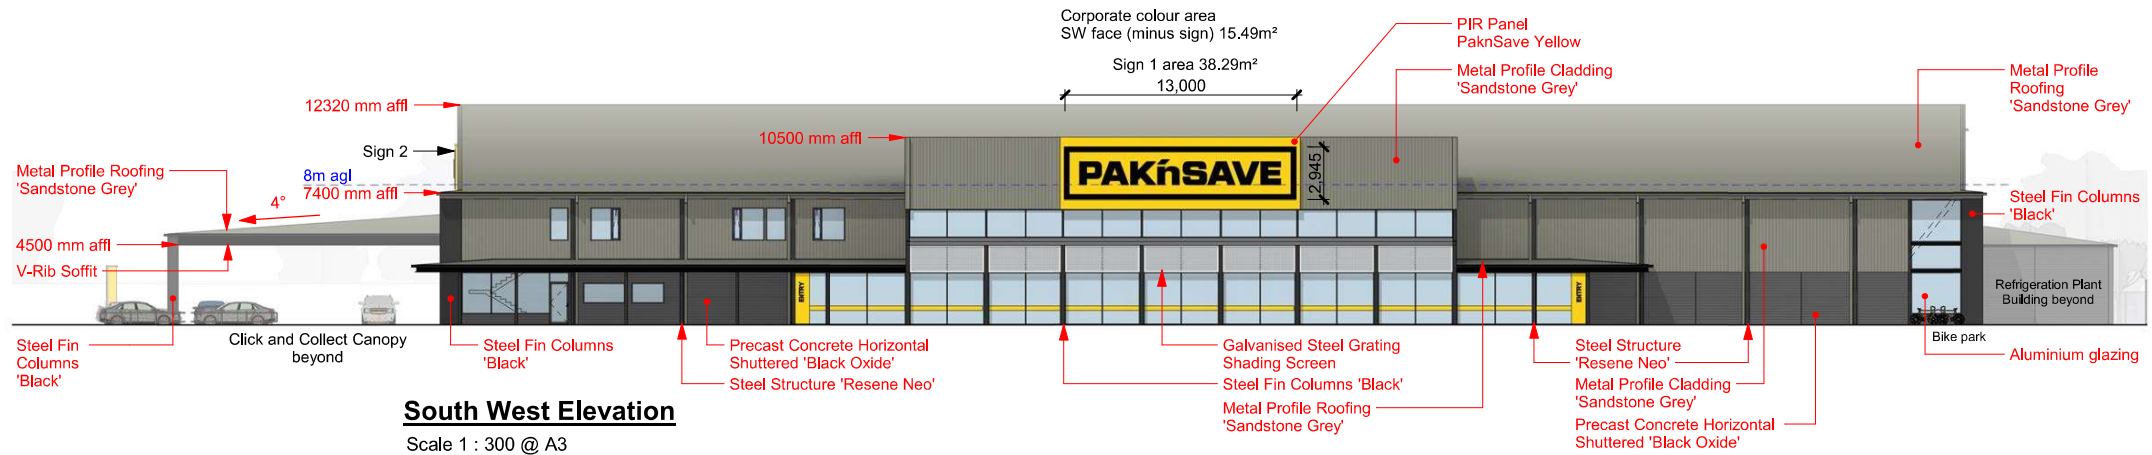

PAK'nSAVE ROLLESTON NEW BUILD

South West Elevation
scale 1 : 300
project number 5798
printed 17/08/2022 4:58:21 pm
status **RESOURCE CONSENT**

3	Added Art, Altered Glazing	17.08.2022
2	RC Updates for Hearing	18.07.2022
1	SitePath, Corp.Colour, Pylon & Shading	21.02.2022
0	Issued for Resource Consent	15.12.2021
no.	revision	date

FOODSTUFFS
South Island


50mm (A3)
page scale

McCOY WIXON
ARCHITECTS

242 Stuart St, PO Box 5456 DUNEDIN
03 477 9006
mccoyw@mc coywix on.co.nz
rev. **RC04**
3



North West Perspective Elevation

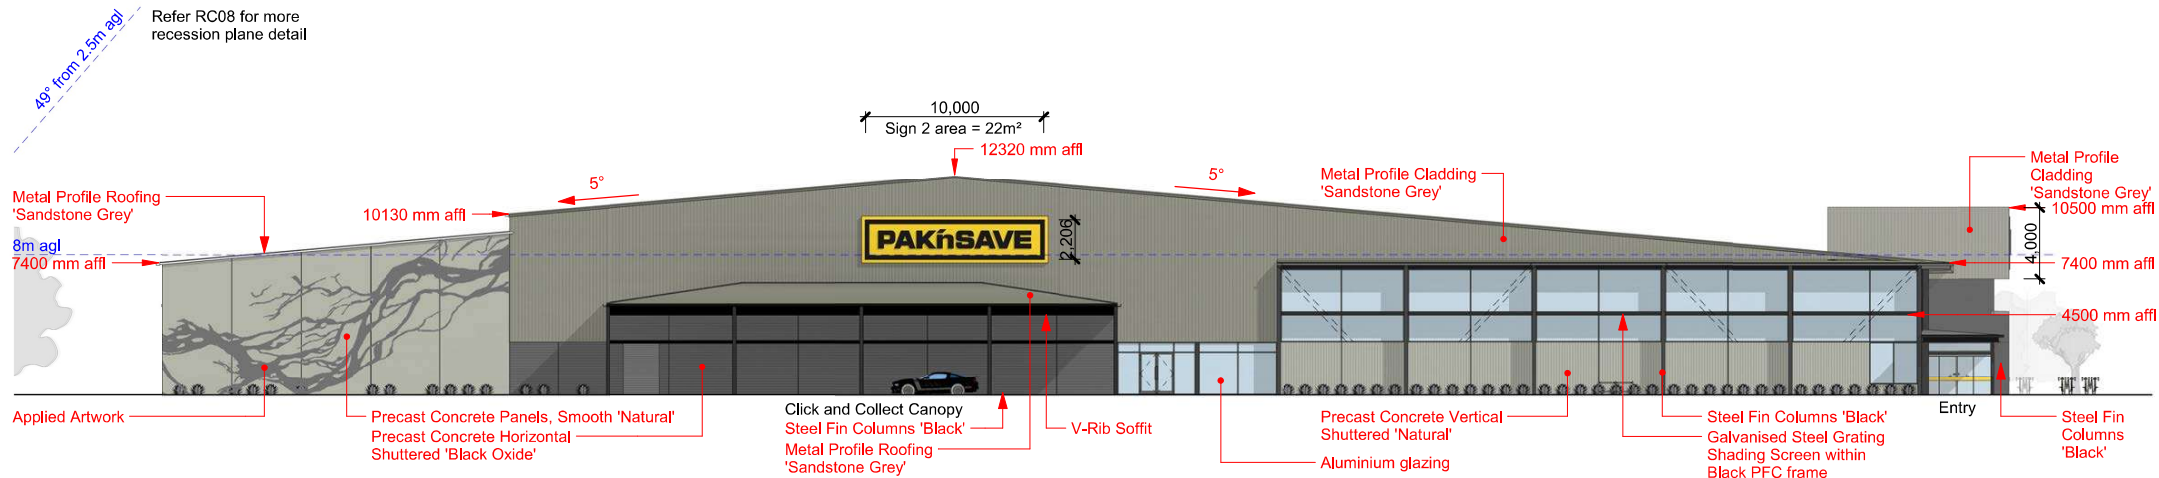

North West Elevation

Scale 1 : 300 @ A3

PAK'nSAVE ROLLESTON NEW BUILD

North West Elevation

scale 1 : 300
project number 5798
printed 17/08/2022 4:59:26 pm
status **RESOURCE CONSENT**

4	Added Art, Altered Glazing	17.08.2022
3	Landscaping added to Click & Collect	29.07.2022
2	RC Updates for Hearing	18.07.2022
1	SitePath, Corp.Colour, Pylon & Shading	21.02.2022
0	Issued for Resource Consent	15.12.2021
no.	revision	date

FOODSTUFFS
South Island

50mm (A3)
page scale


McCOY WIXON
ARCHITECTS

242 Stuart St, PO Box 5456 DUNEDIN
03 477 9006
info@mc coywix on.co.nz
mc coywix on.co.nz

RC05
rev. 4



North East Perspective Elevation

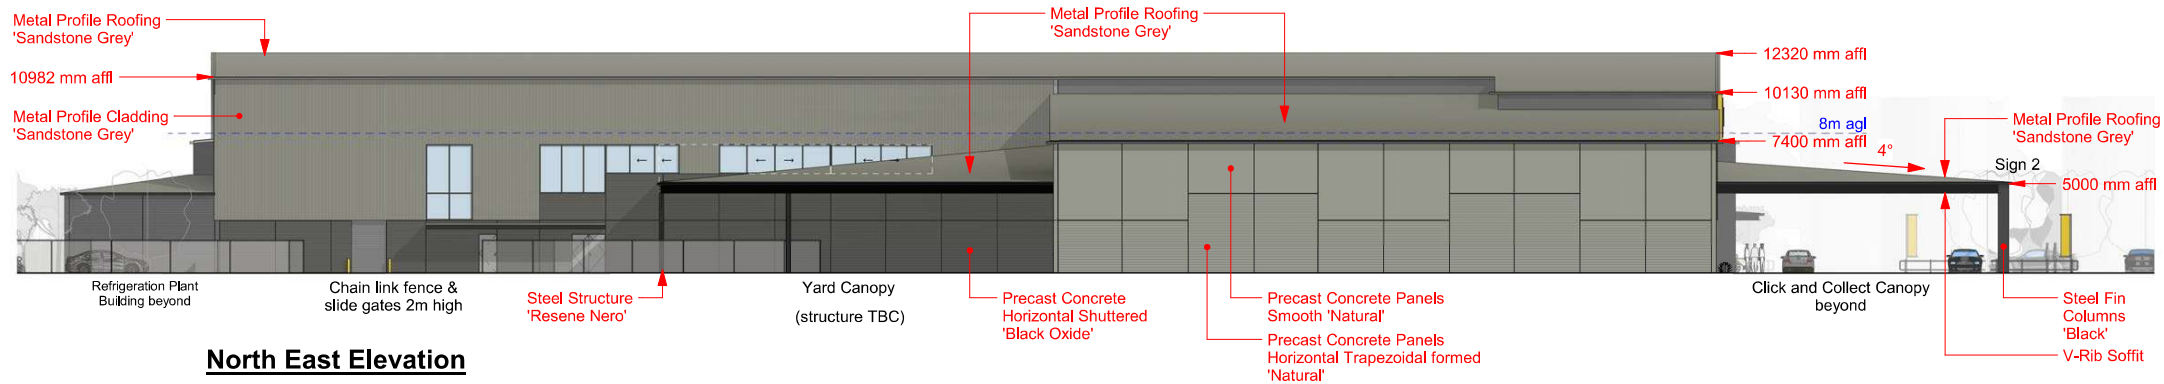

North East Elevation

Scale 1 : 300 @ A3

PAK'nSAVE ROLLESTON NEW BUILD

North East Elevation

scale 1 : 300
project number 5798
printed 17/08/2022 12:36:32 pm
status **RESOURCE CONSENT**

2	Landscaping added to Click & Collect	29.07.2022
1	RC Updates for Hearing	18.07.2022
0	Issued for Resource Consent	15.12.2021
no.	revision	date

FOODSTUFFS
South Island

50mm (A3)
page scale


McCOY WIXON
ARCHITECTS

242 Stuart St, PO Box 5456 DUNEDIN
03 477 9006
ced@mc coywix on.co.nz
mccoywix on.co.nz

RC06
rev. 2



South East Perspective Elevation

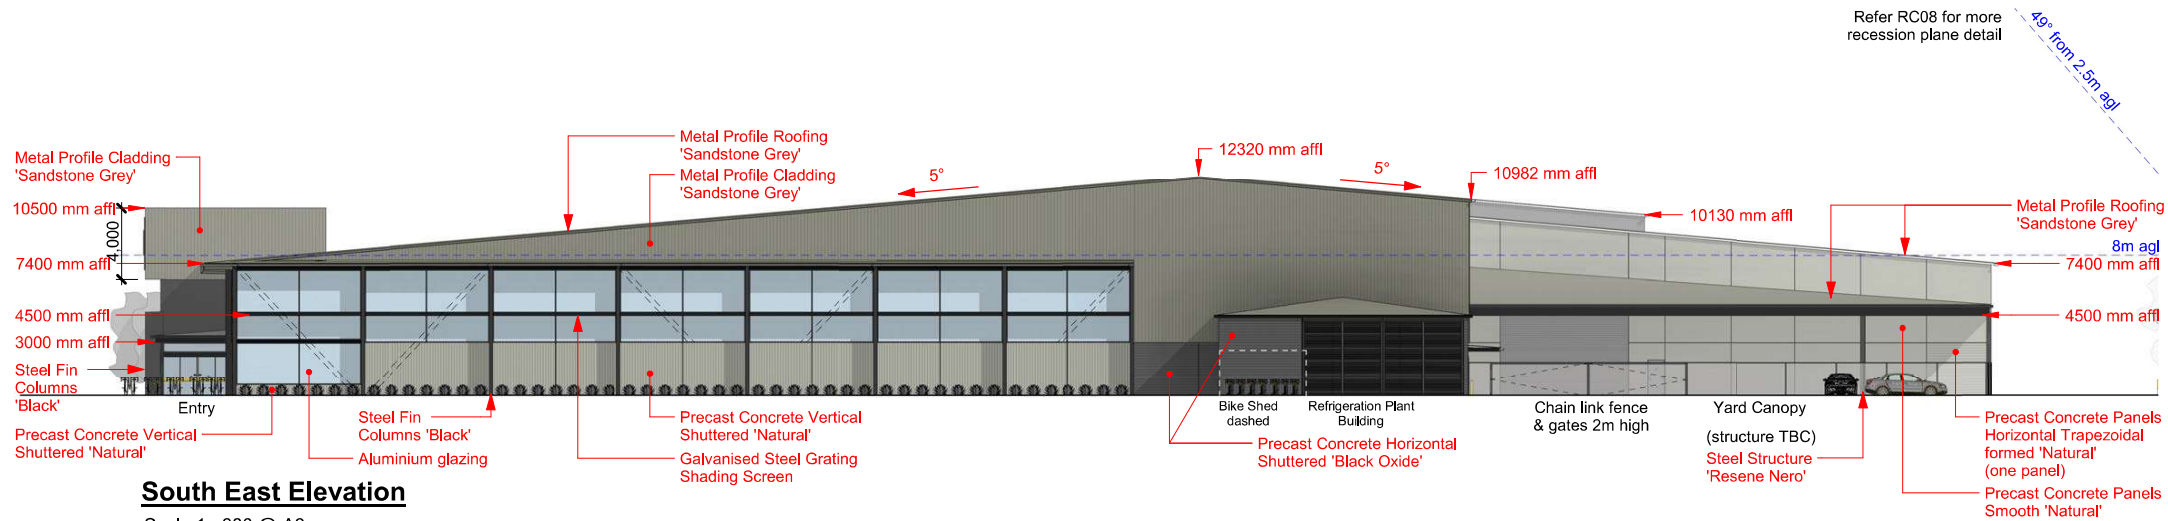

South East Elevation

Scale 1 : 300 @ A3

PAK'nSAVE ROLLESTON NEW BUILD

South East Elevation

scale 1 : 300
project number 5798
printed 17/08/2022 12:37:31 pm
status **RESOURCE CONSENT**

2	RC Updates for Hearing	18.07.2022
1	SitePath, Corp.Colour, Pylon & Shading	21.02.2022
0	Issued for Resource Consent	15.12.2021
no.	revision	date







FOODSTUFFS
South Island

50mm (A3)
page scale

McCOY WIXON
ARCHITECTS

242 Stuart St, PO Box 1456 DUNEDIN
03 477 9006
ced@mc coywix on.co.nz
mccoywix on.co.nz

RC07
rev. 2

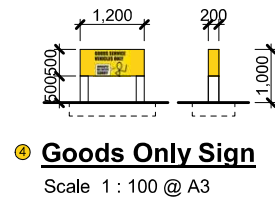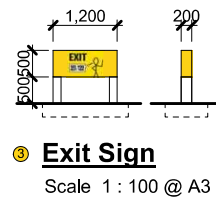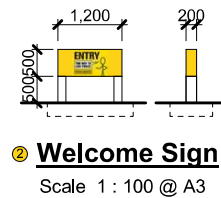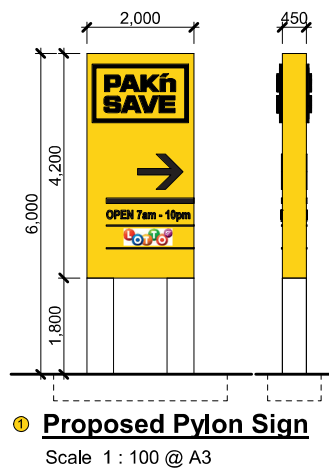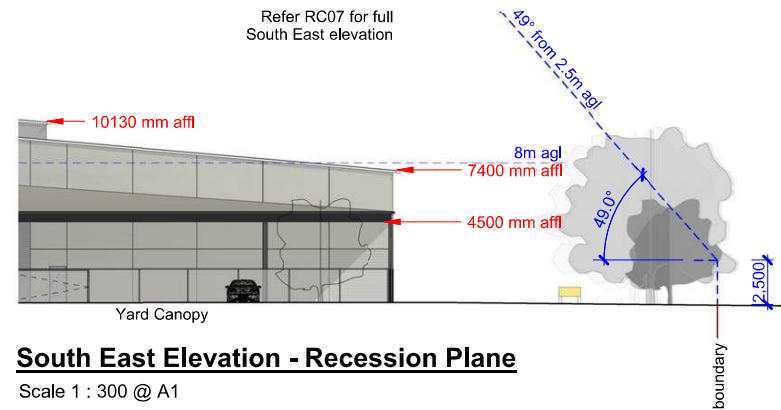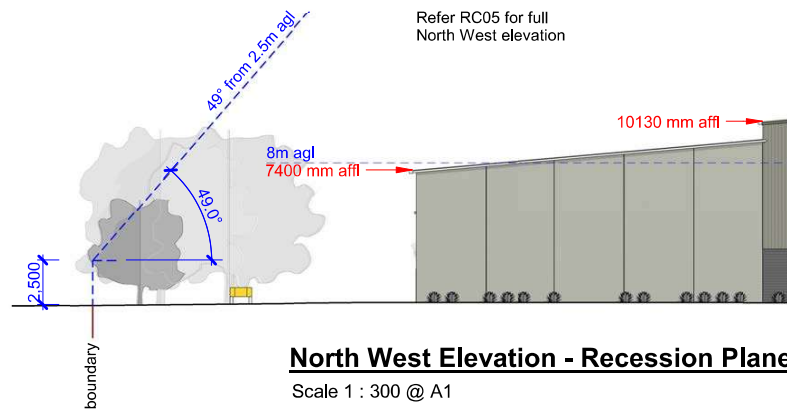



Steel Fin Columns
'Black'



Metal Profile Roofing & Cladding
'Sandstone Grey'




Precast Concrete Panels
Horizontal Trapezoidal formed 'Natural'



Metal grating screen
Galvanised



Precast Concrete Panels
Smooth 'Natural'

 

PAK'n SAVE Yellow



Precast Concrete Vertical
Shuttered 'Natural'



Precast Concrete Horizontal
Shuttered 'Black Oxide'