WOOLWORTHS NEW ZEALAND RESOURCE CONSENT FOR ROLLESTON SOUTH - FARINGDON OVAL

10 APRIL 2024



asc architects

designgroup

17 maidstone street

ponsonby, auckland 1021

po box 5736, auckland 1141

new zealand


p. +64 9 377 5332 accounts@ascarchitects.co.nz

www.ascarchitects.co.nz

architecture

interior design

urban design

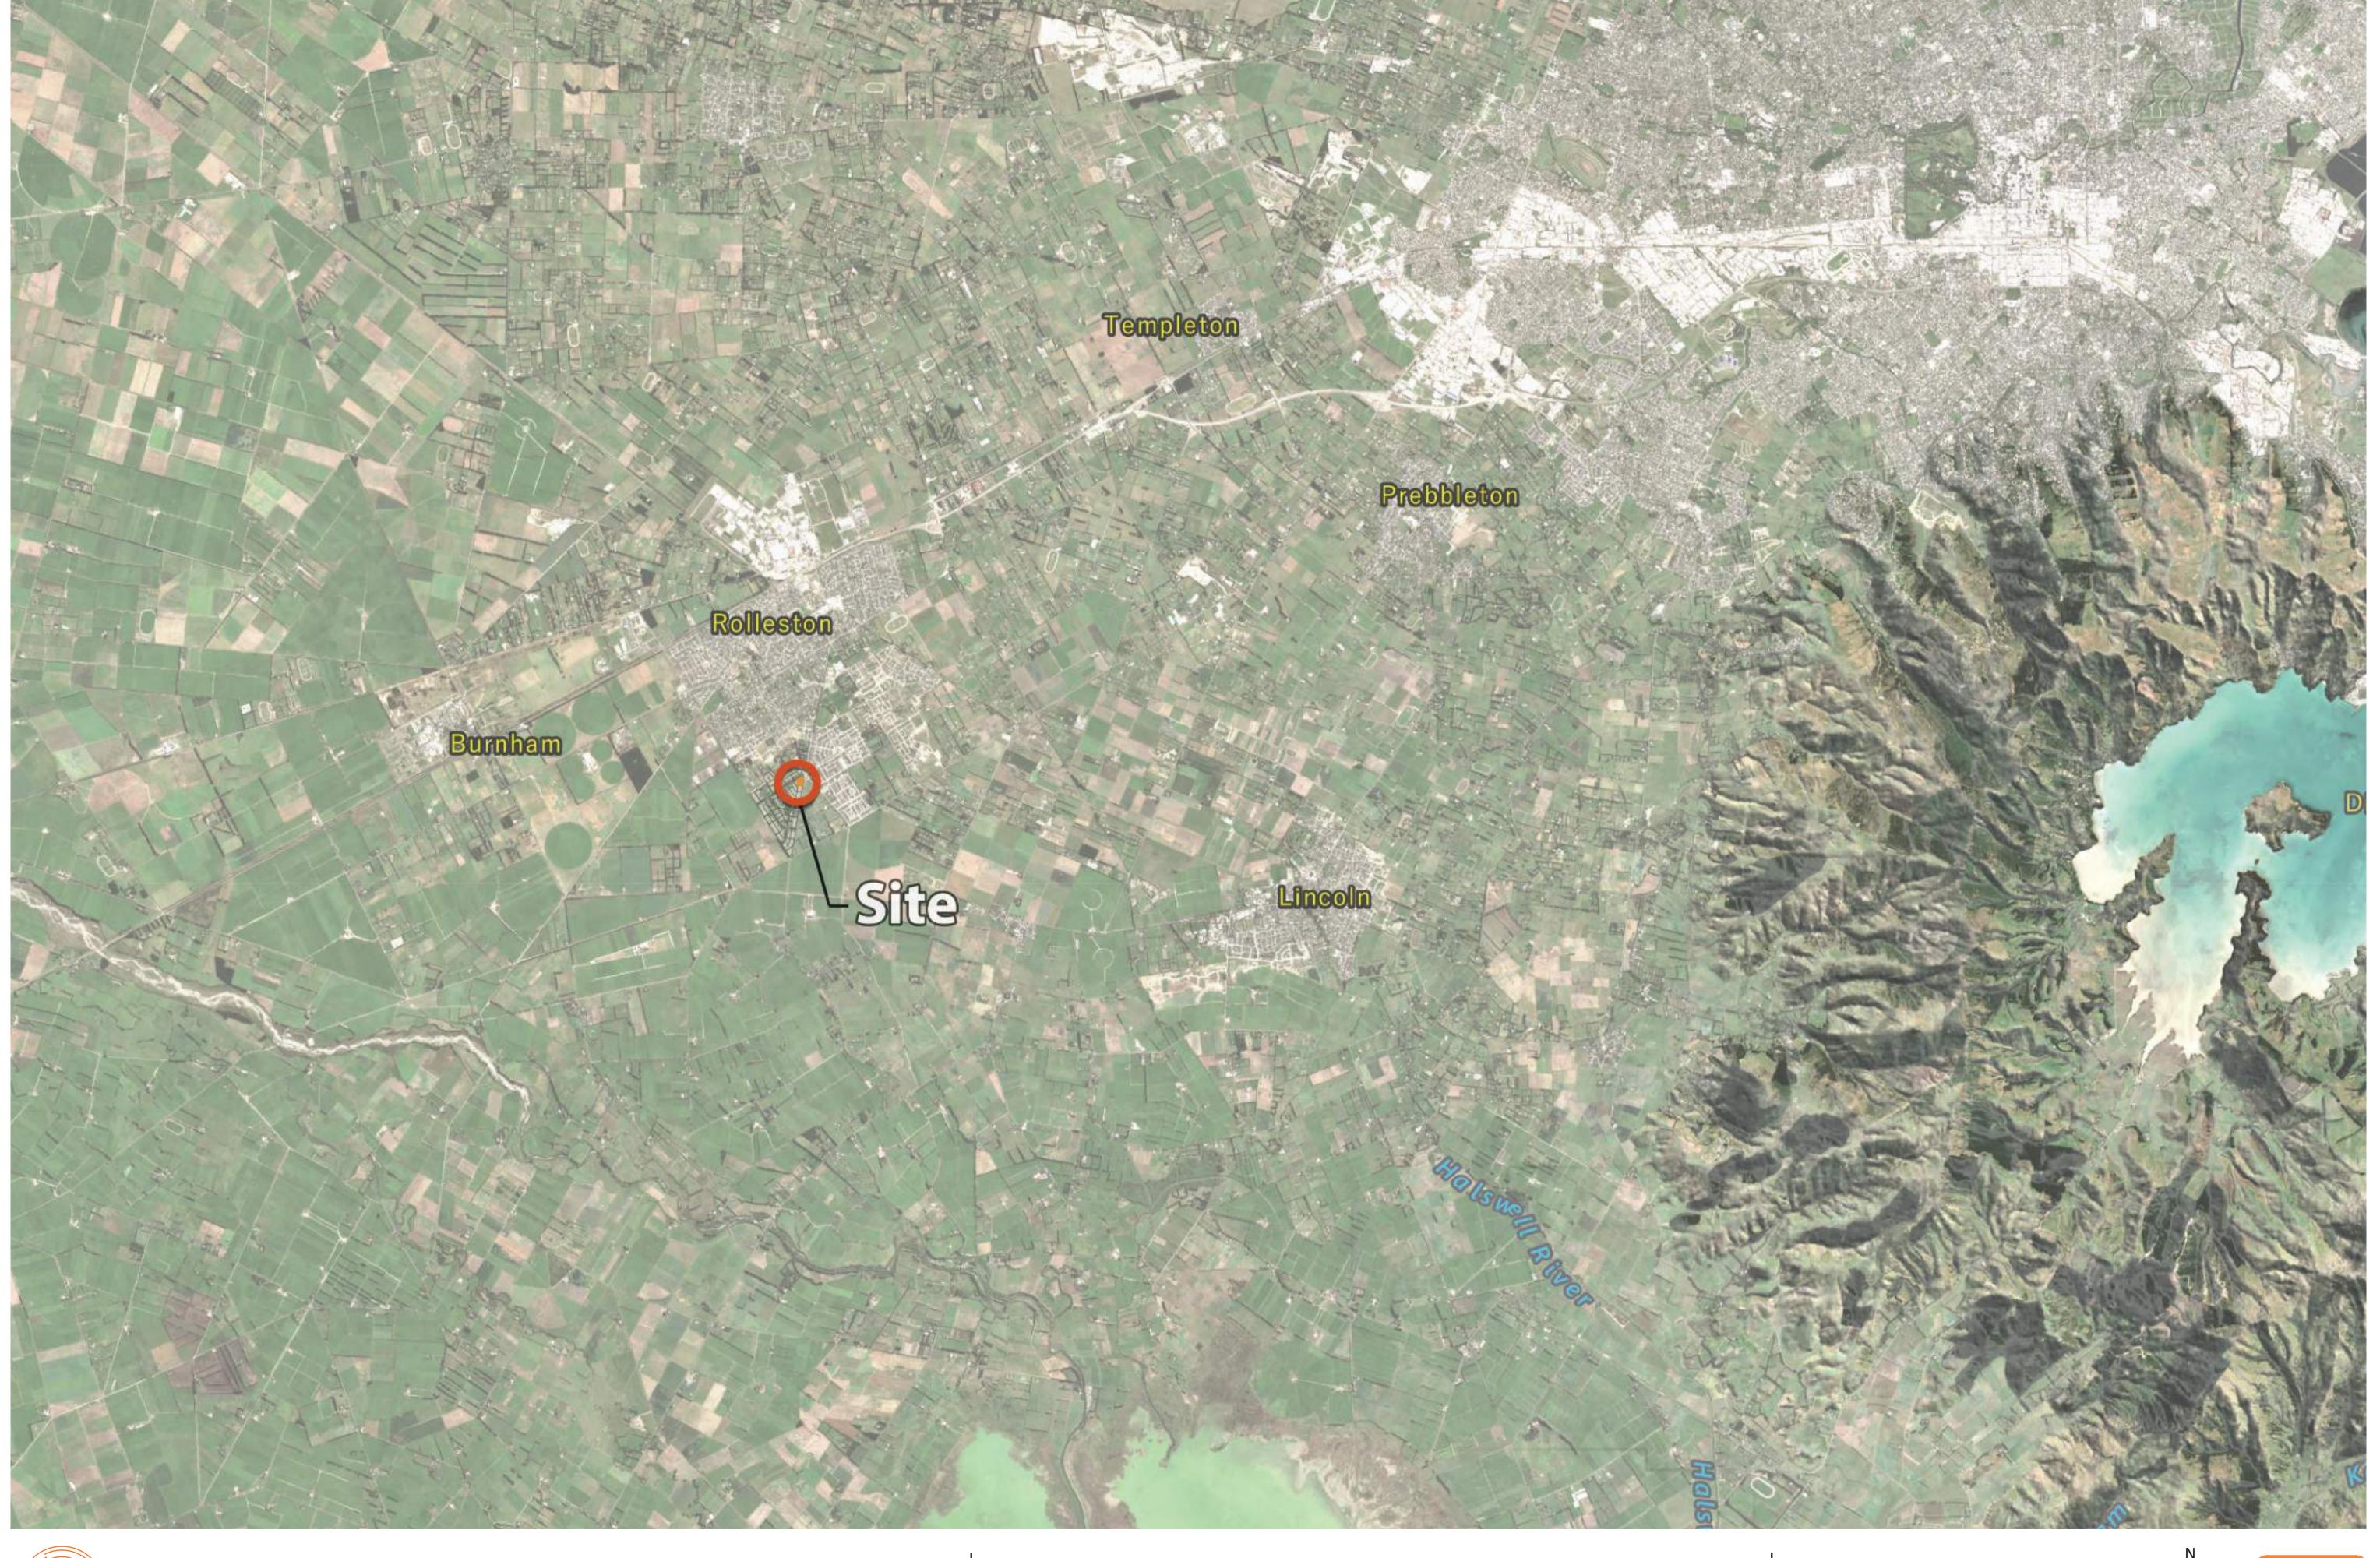




RC ISSED 08.02.2024 RC RFI 04.04.2024

Project No.: Scale: Date: 23826 NTS 11 APRIL 2024



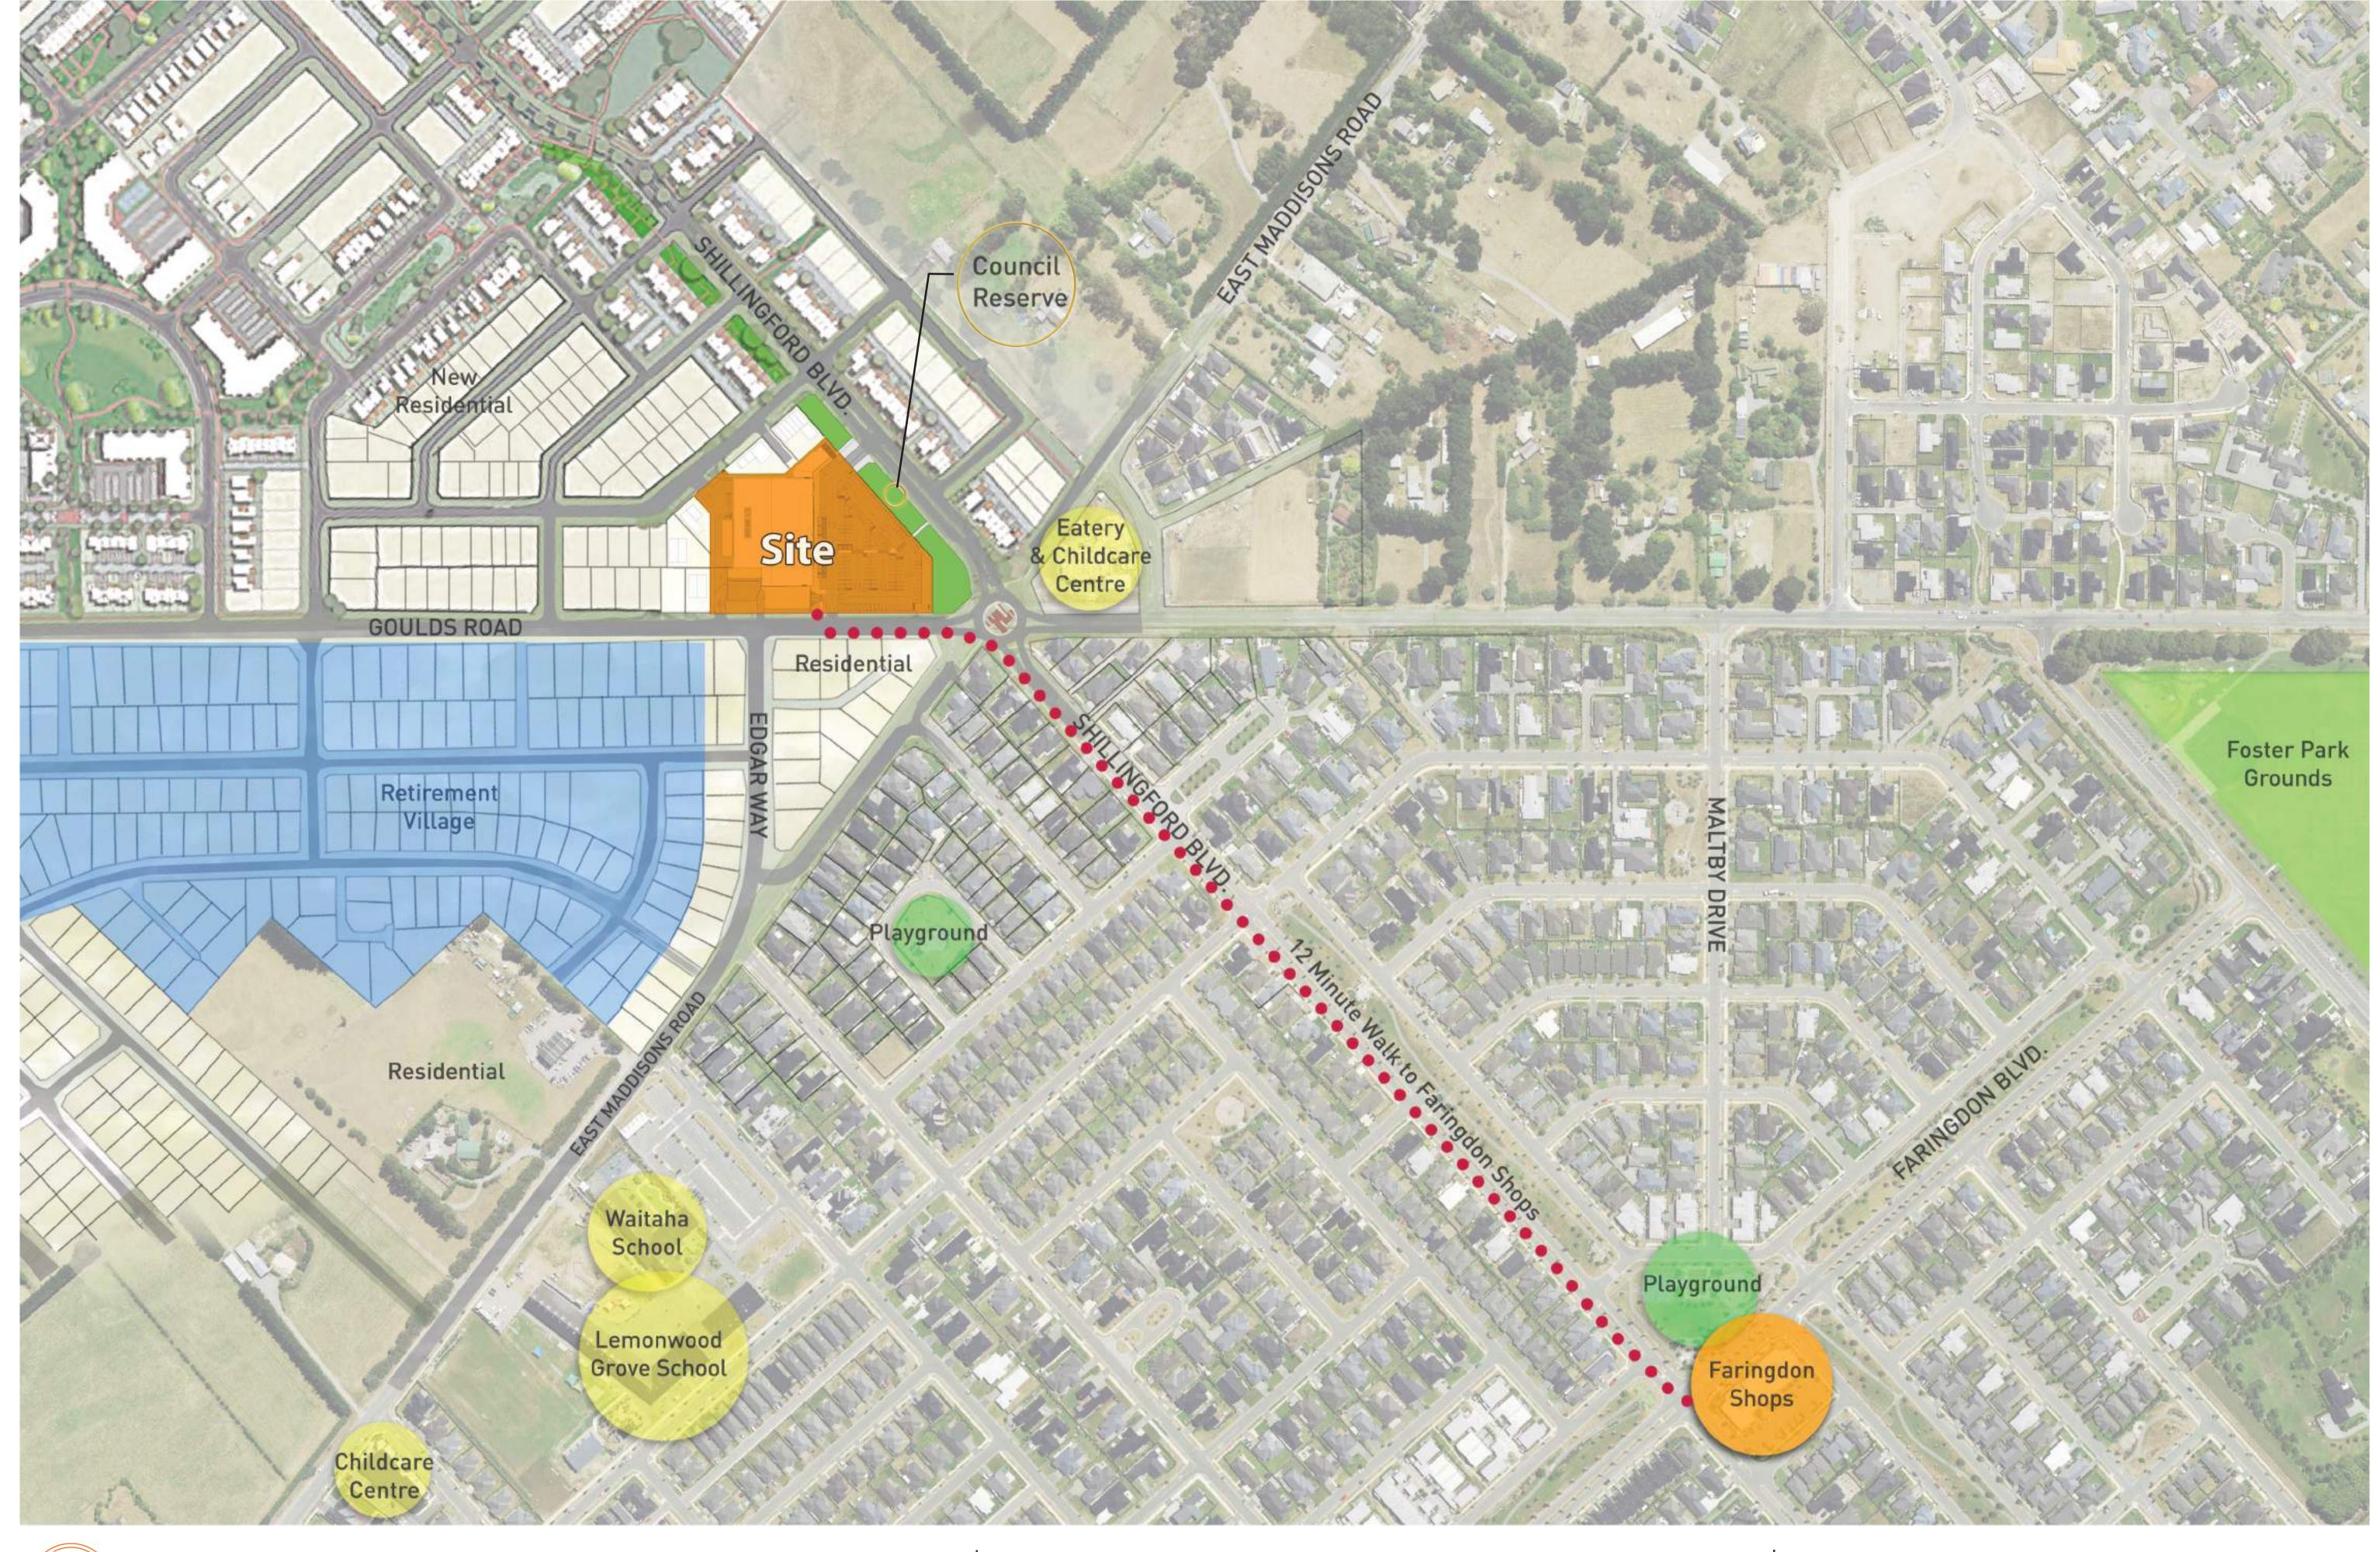



LOCAL CONTEXT

Revisions

RC ISSED 08.02.2024 RC RFI 04.04.2024

23826 Project No.: Scale: 1:8000 @ A1 - 1:4000 @ A3 11 APRIL 2024 Date:







SITE CONSTRAINTS ANALYSIS

Revisions

RC ISSED 08.02.2024

RC RFI 04.04.2024

Project No.: 1:400 @ A1 - 1:800 @ A3 Scale: 11 APRIL 2024 Date:







PROPOSED GROUND FLOOR PLAN

RC ISSED 08.02.2024 RC RFI 04.04.2024

23826 Project No.: 1:250 @ A1 - 1:500 @ A3 Scale: 11 APRIL 2024 Date:







PROPOSED SITE PLAN

Revisions - RC ISSED 08.02.2024 1 RC RFI 04.04.2024

 Project No.:
 23826


 Scale:
 1:250 @ A1 - 1:500 @ A3

 Date:
 11 APRIL 2024








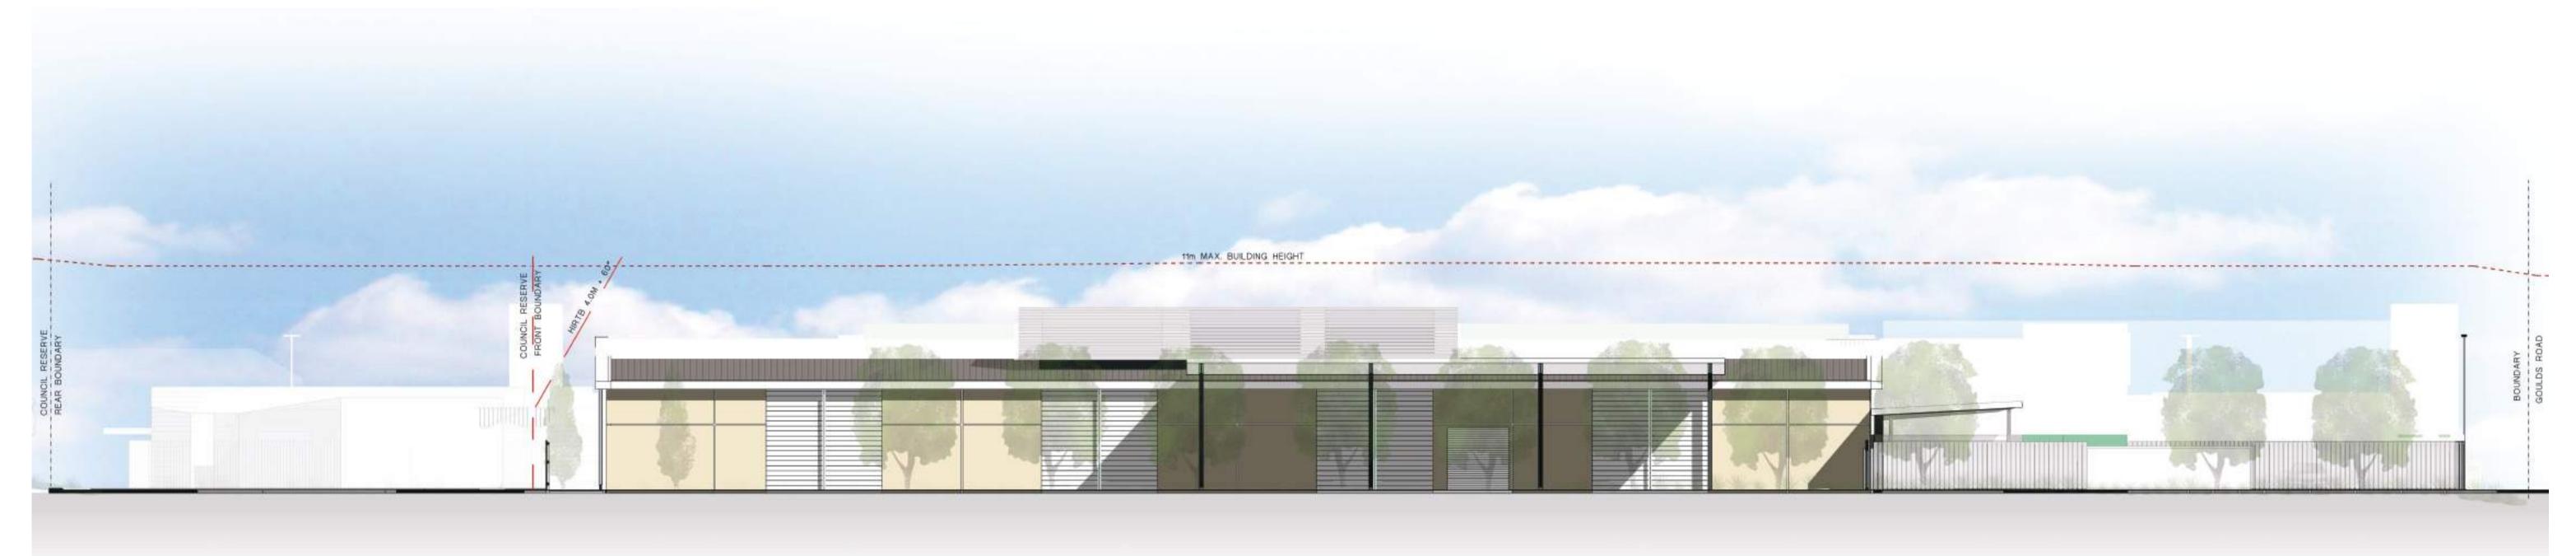

ELEVATION 02 - SOUTHERN ELEVATION

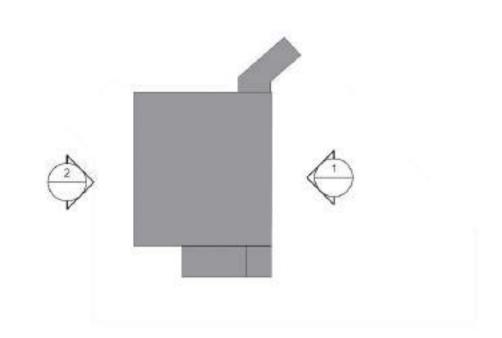



Revisions - RC ISSED 08.02.2024 1 RC RFI 04.04.2024


 Project No.:
 23826

 Scale:
 1:150 @ A1 - 1:300 @ A3


 Date:
 11 APRIL 2024




ELEVATION 04 - EASTERN ELEVATION

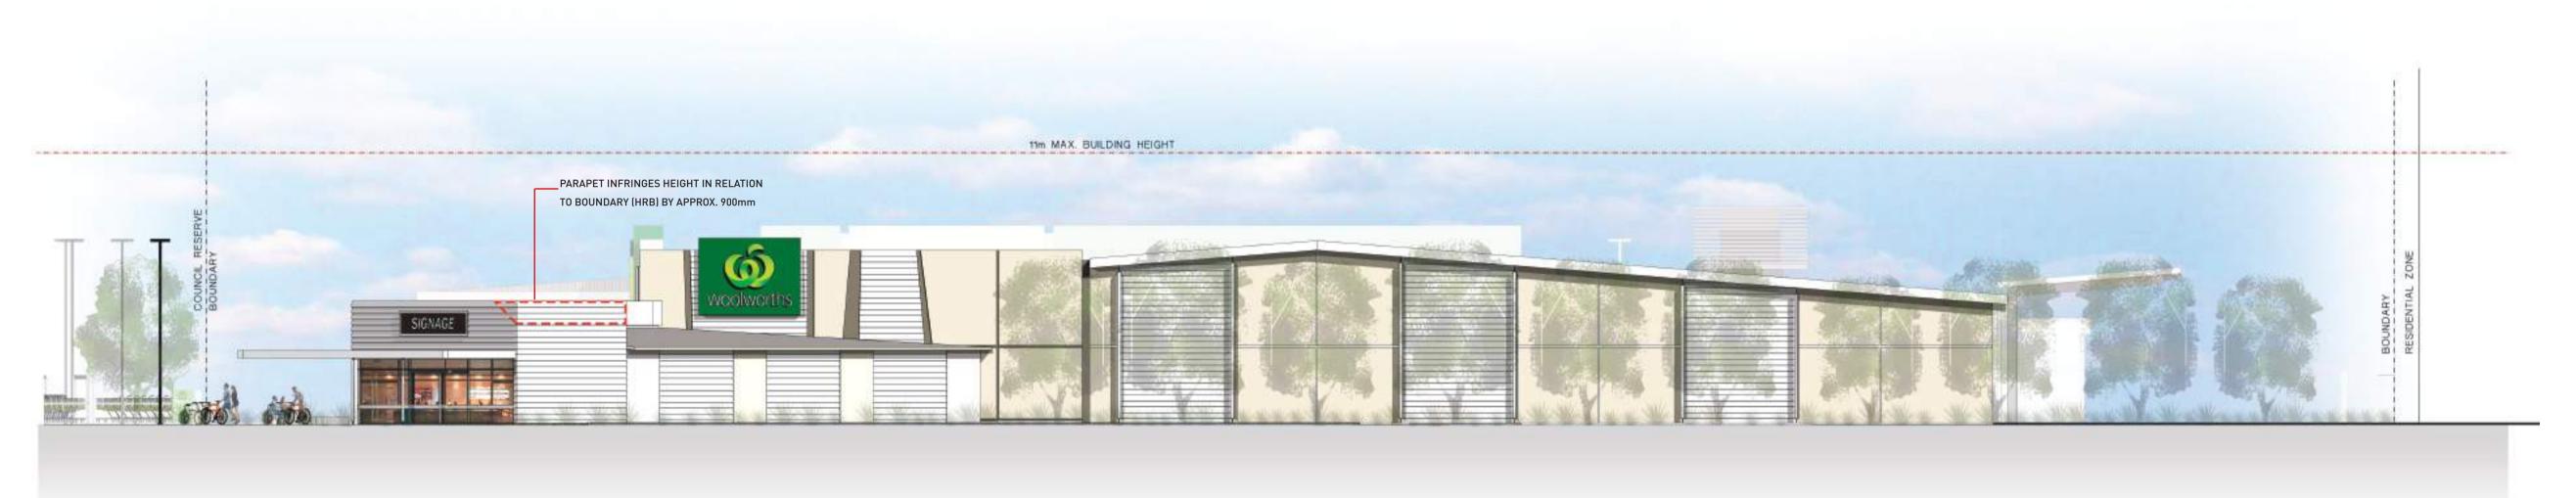

ELEVATION 03 - WESTERN ELEVATION

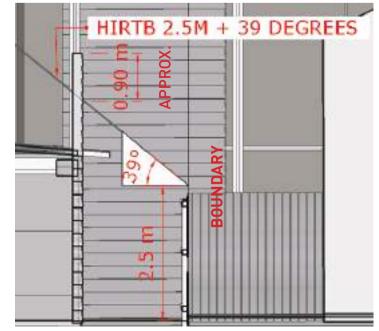

SECTION RETAIL AREA

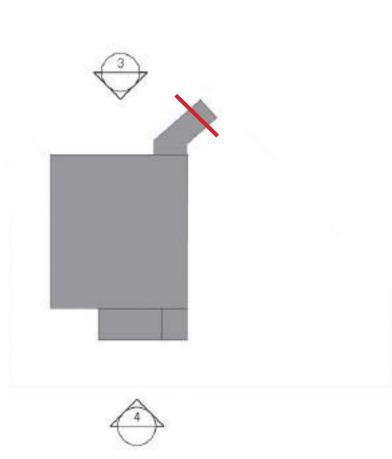

11 APRIL 2024




RC ISSED 08.02.2024 RC RFI 04.04.2024


Project No.: 23826 Scale: 1:150 @ A1 - 1:300 @ A3

Date:




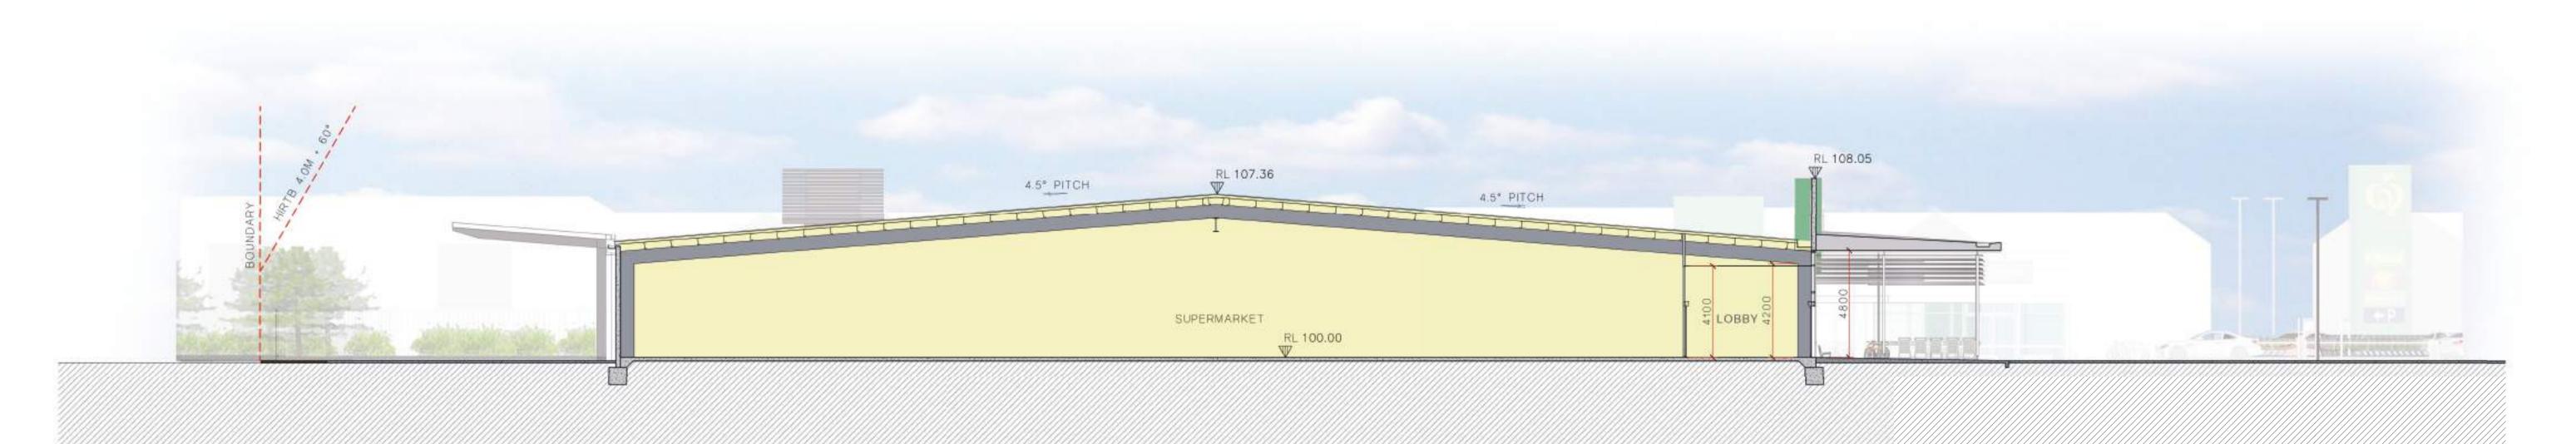

SECTION X1

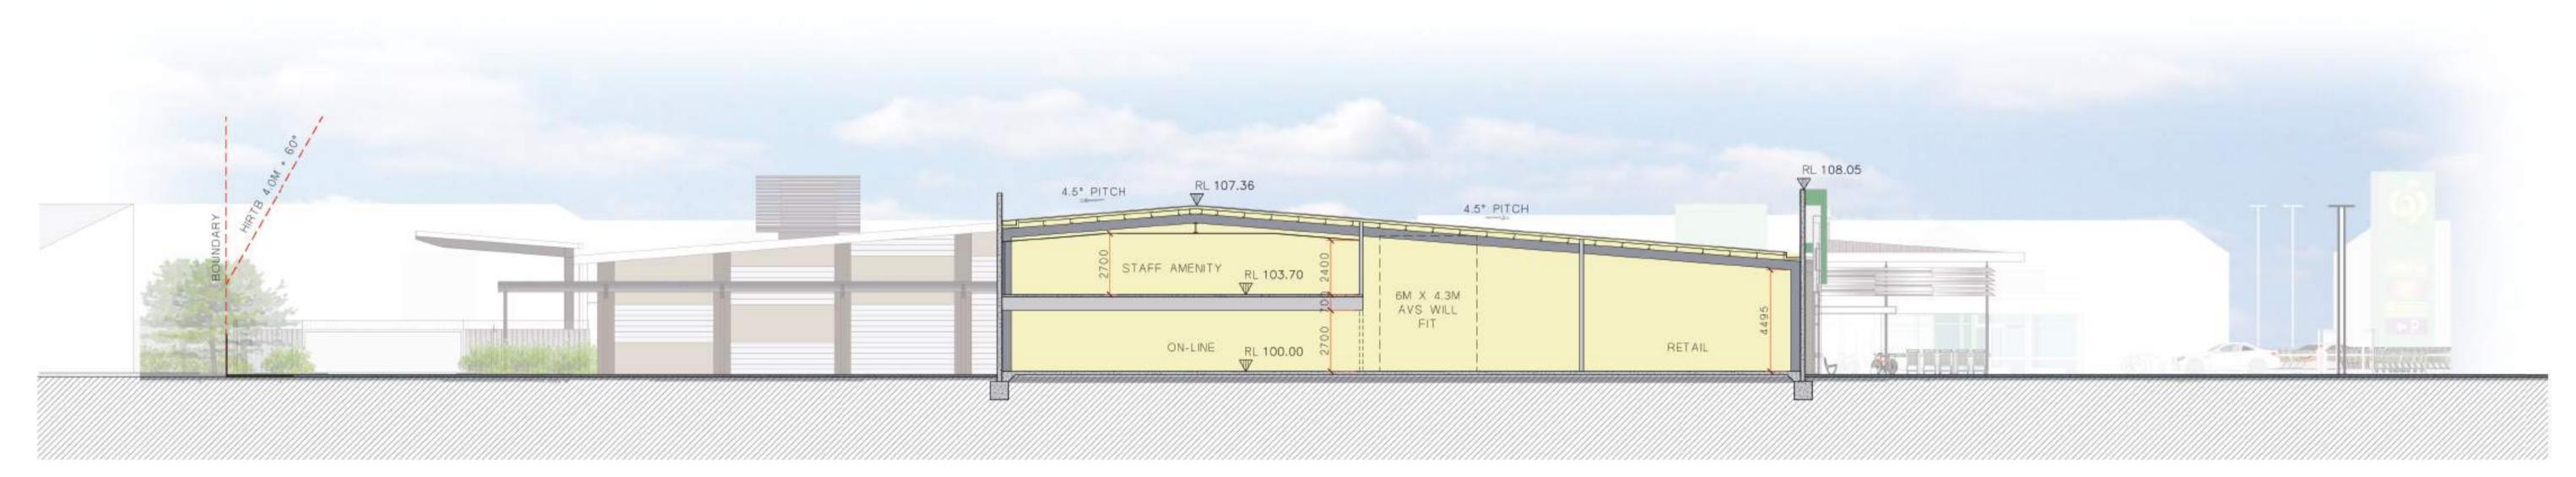


SECTION X2

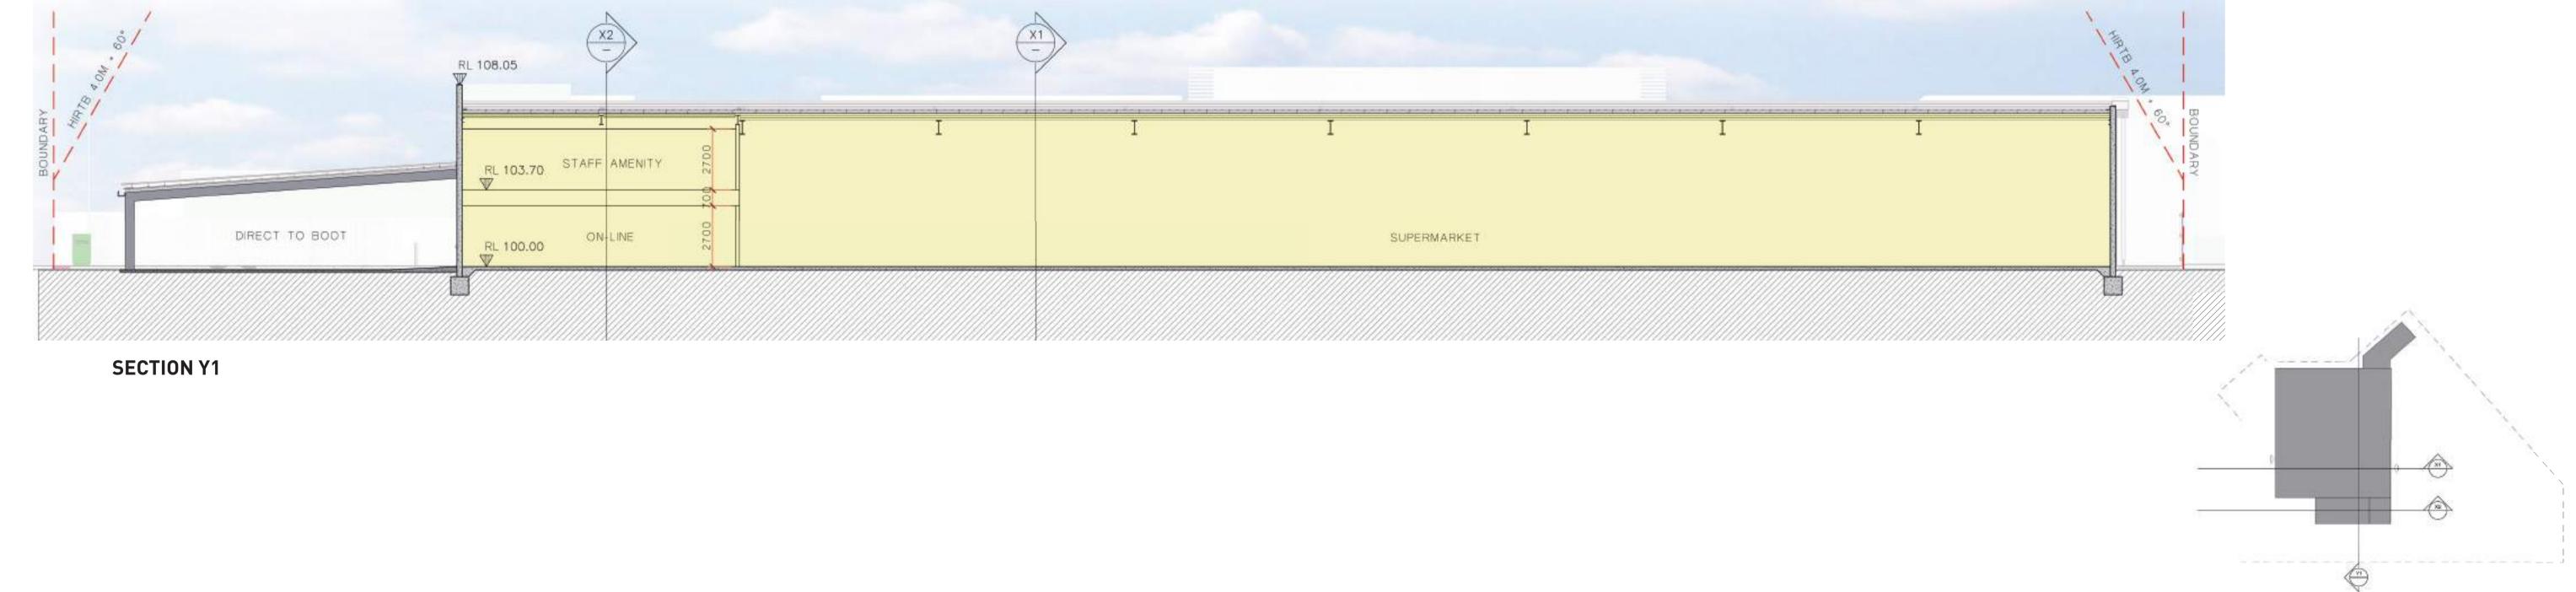



RC ISSED 08.02.2024 RC RFI 04.04.2024

23826 Project No.: Scale: 1:150 @ A1 - 1:300 @ A3 Date: 11 APRIL 2024

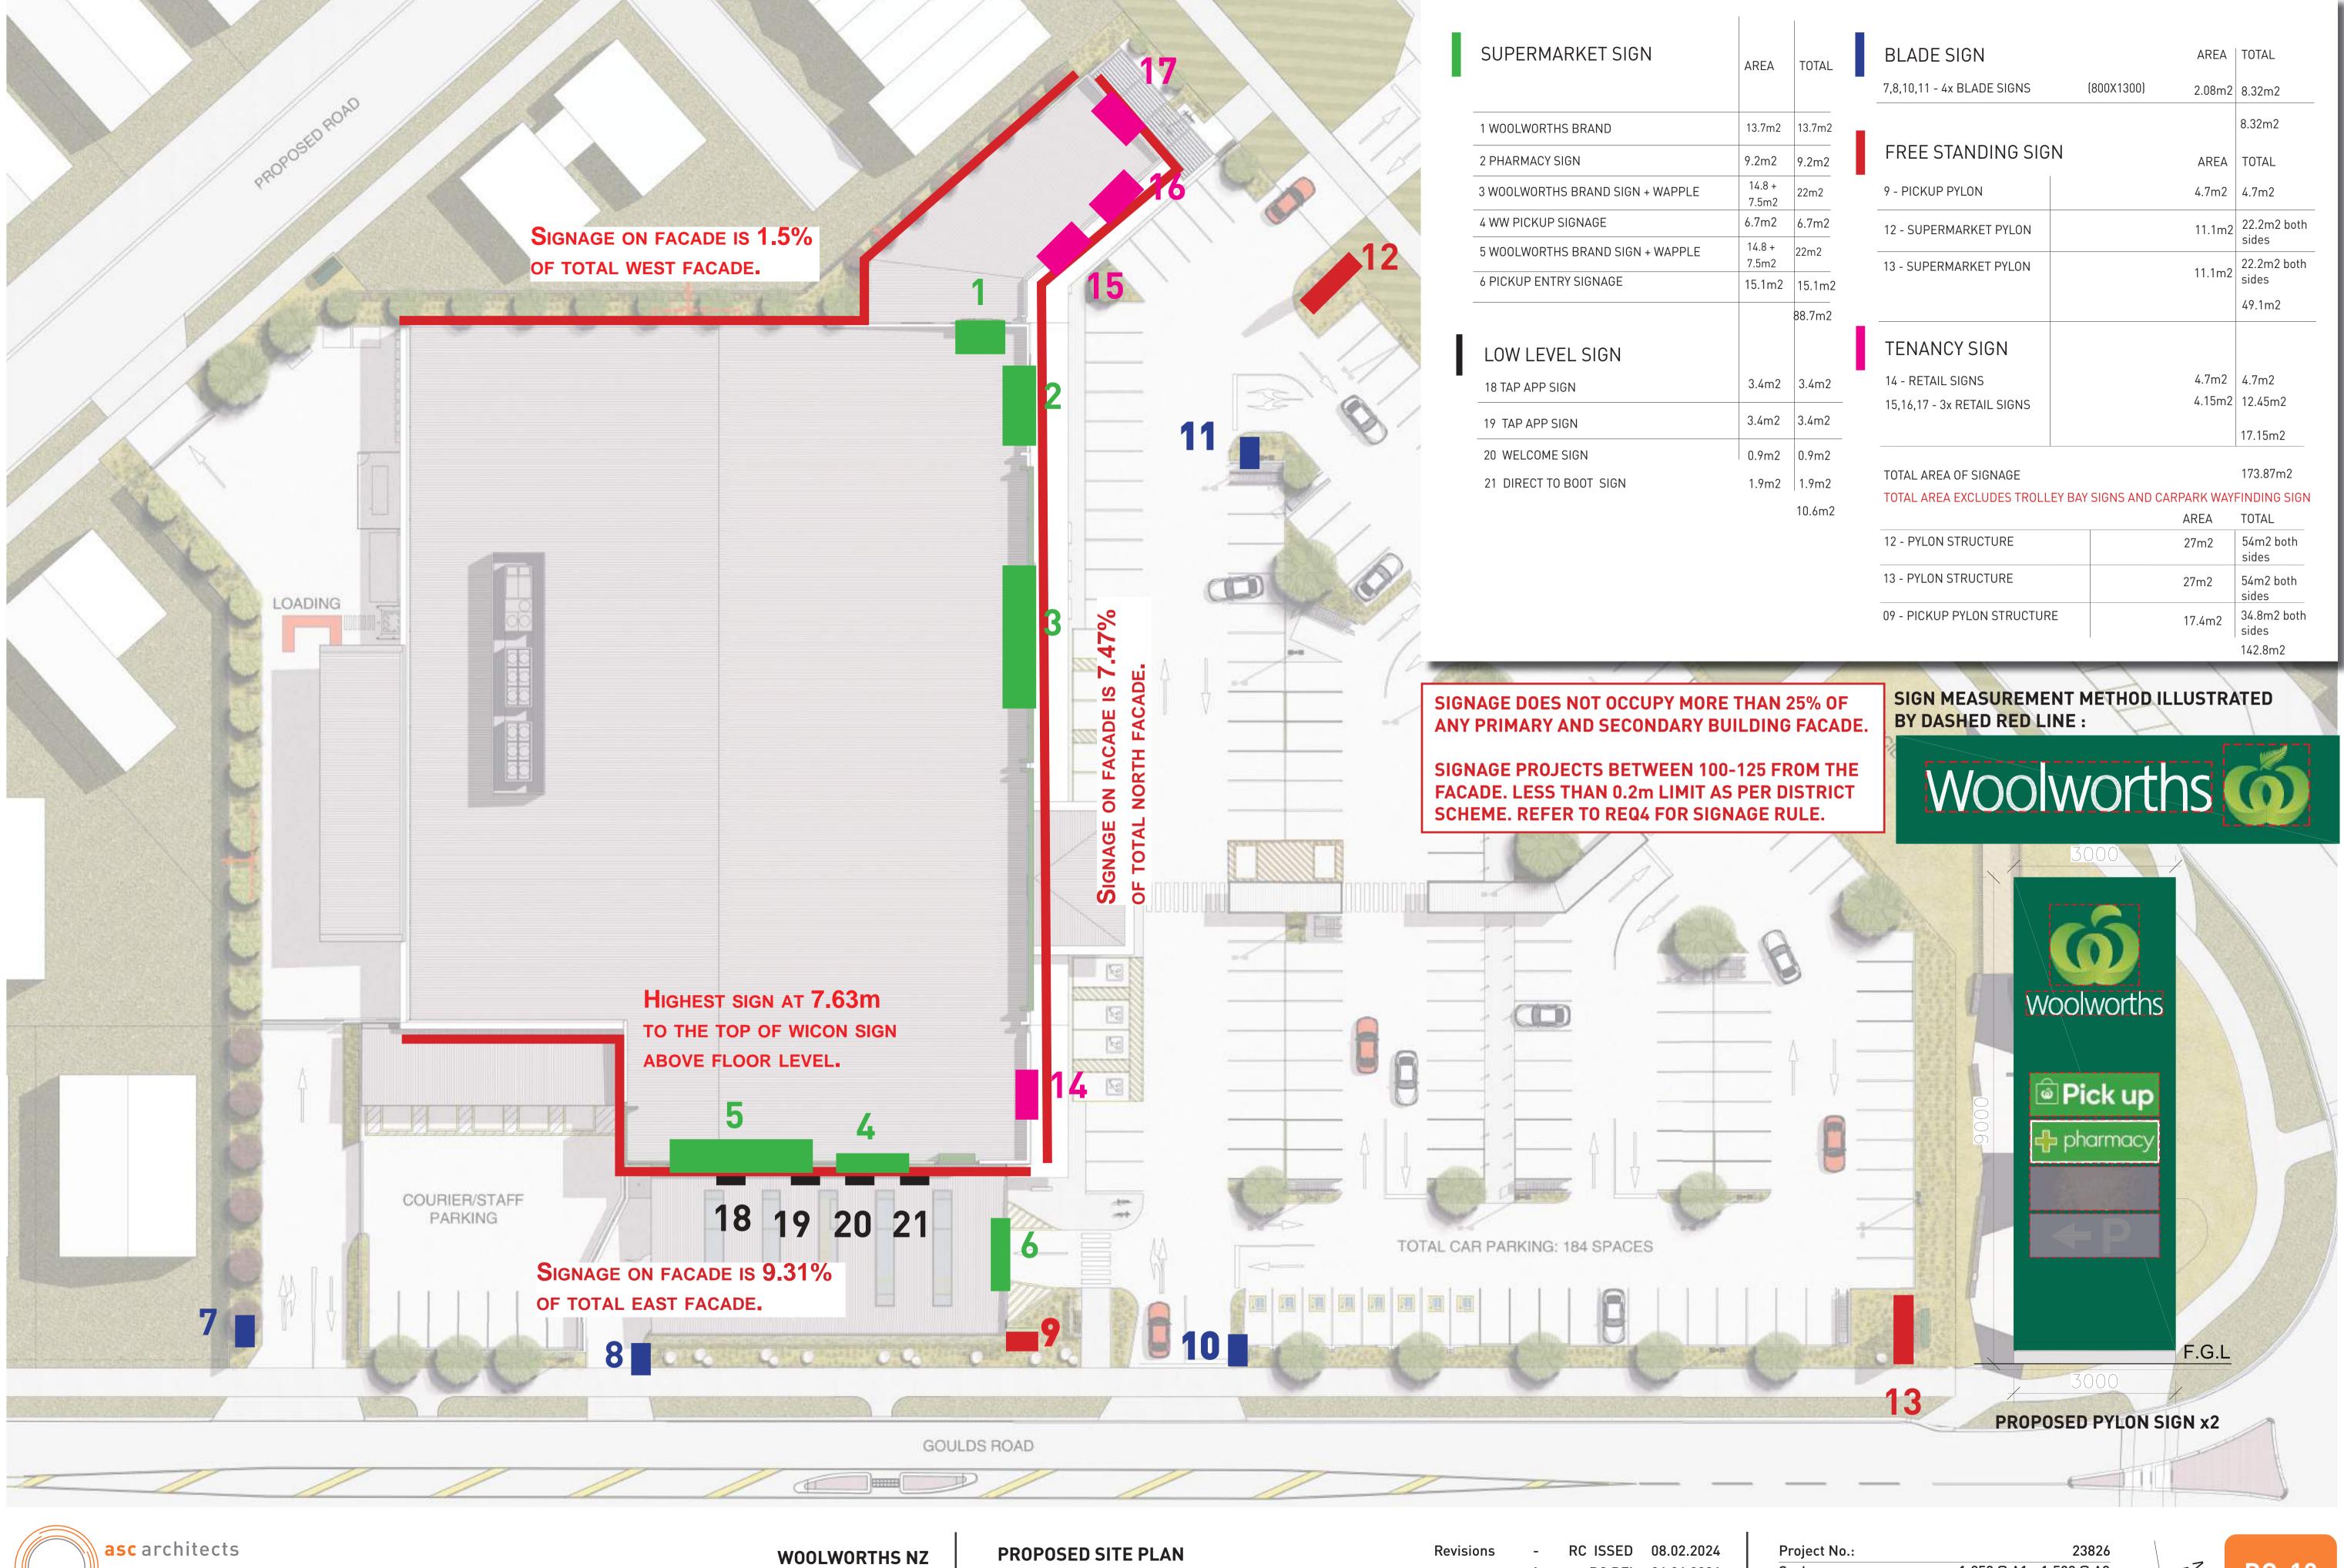




RC RFI 04.04.2024

1:250 @ A1 - 1:500 @ A3 Scale: 11 APRIL 2024 Date:





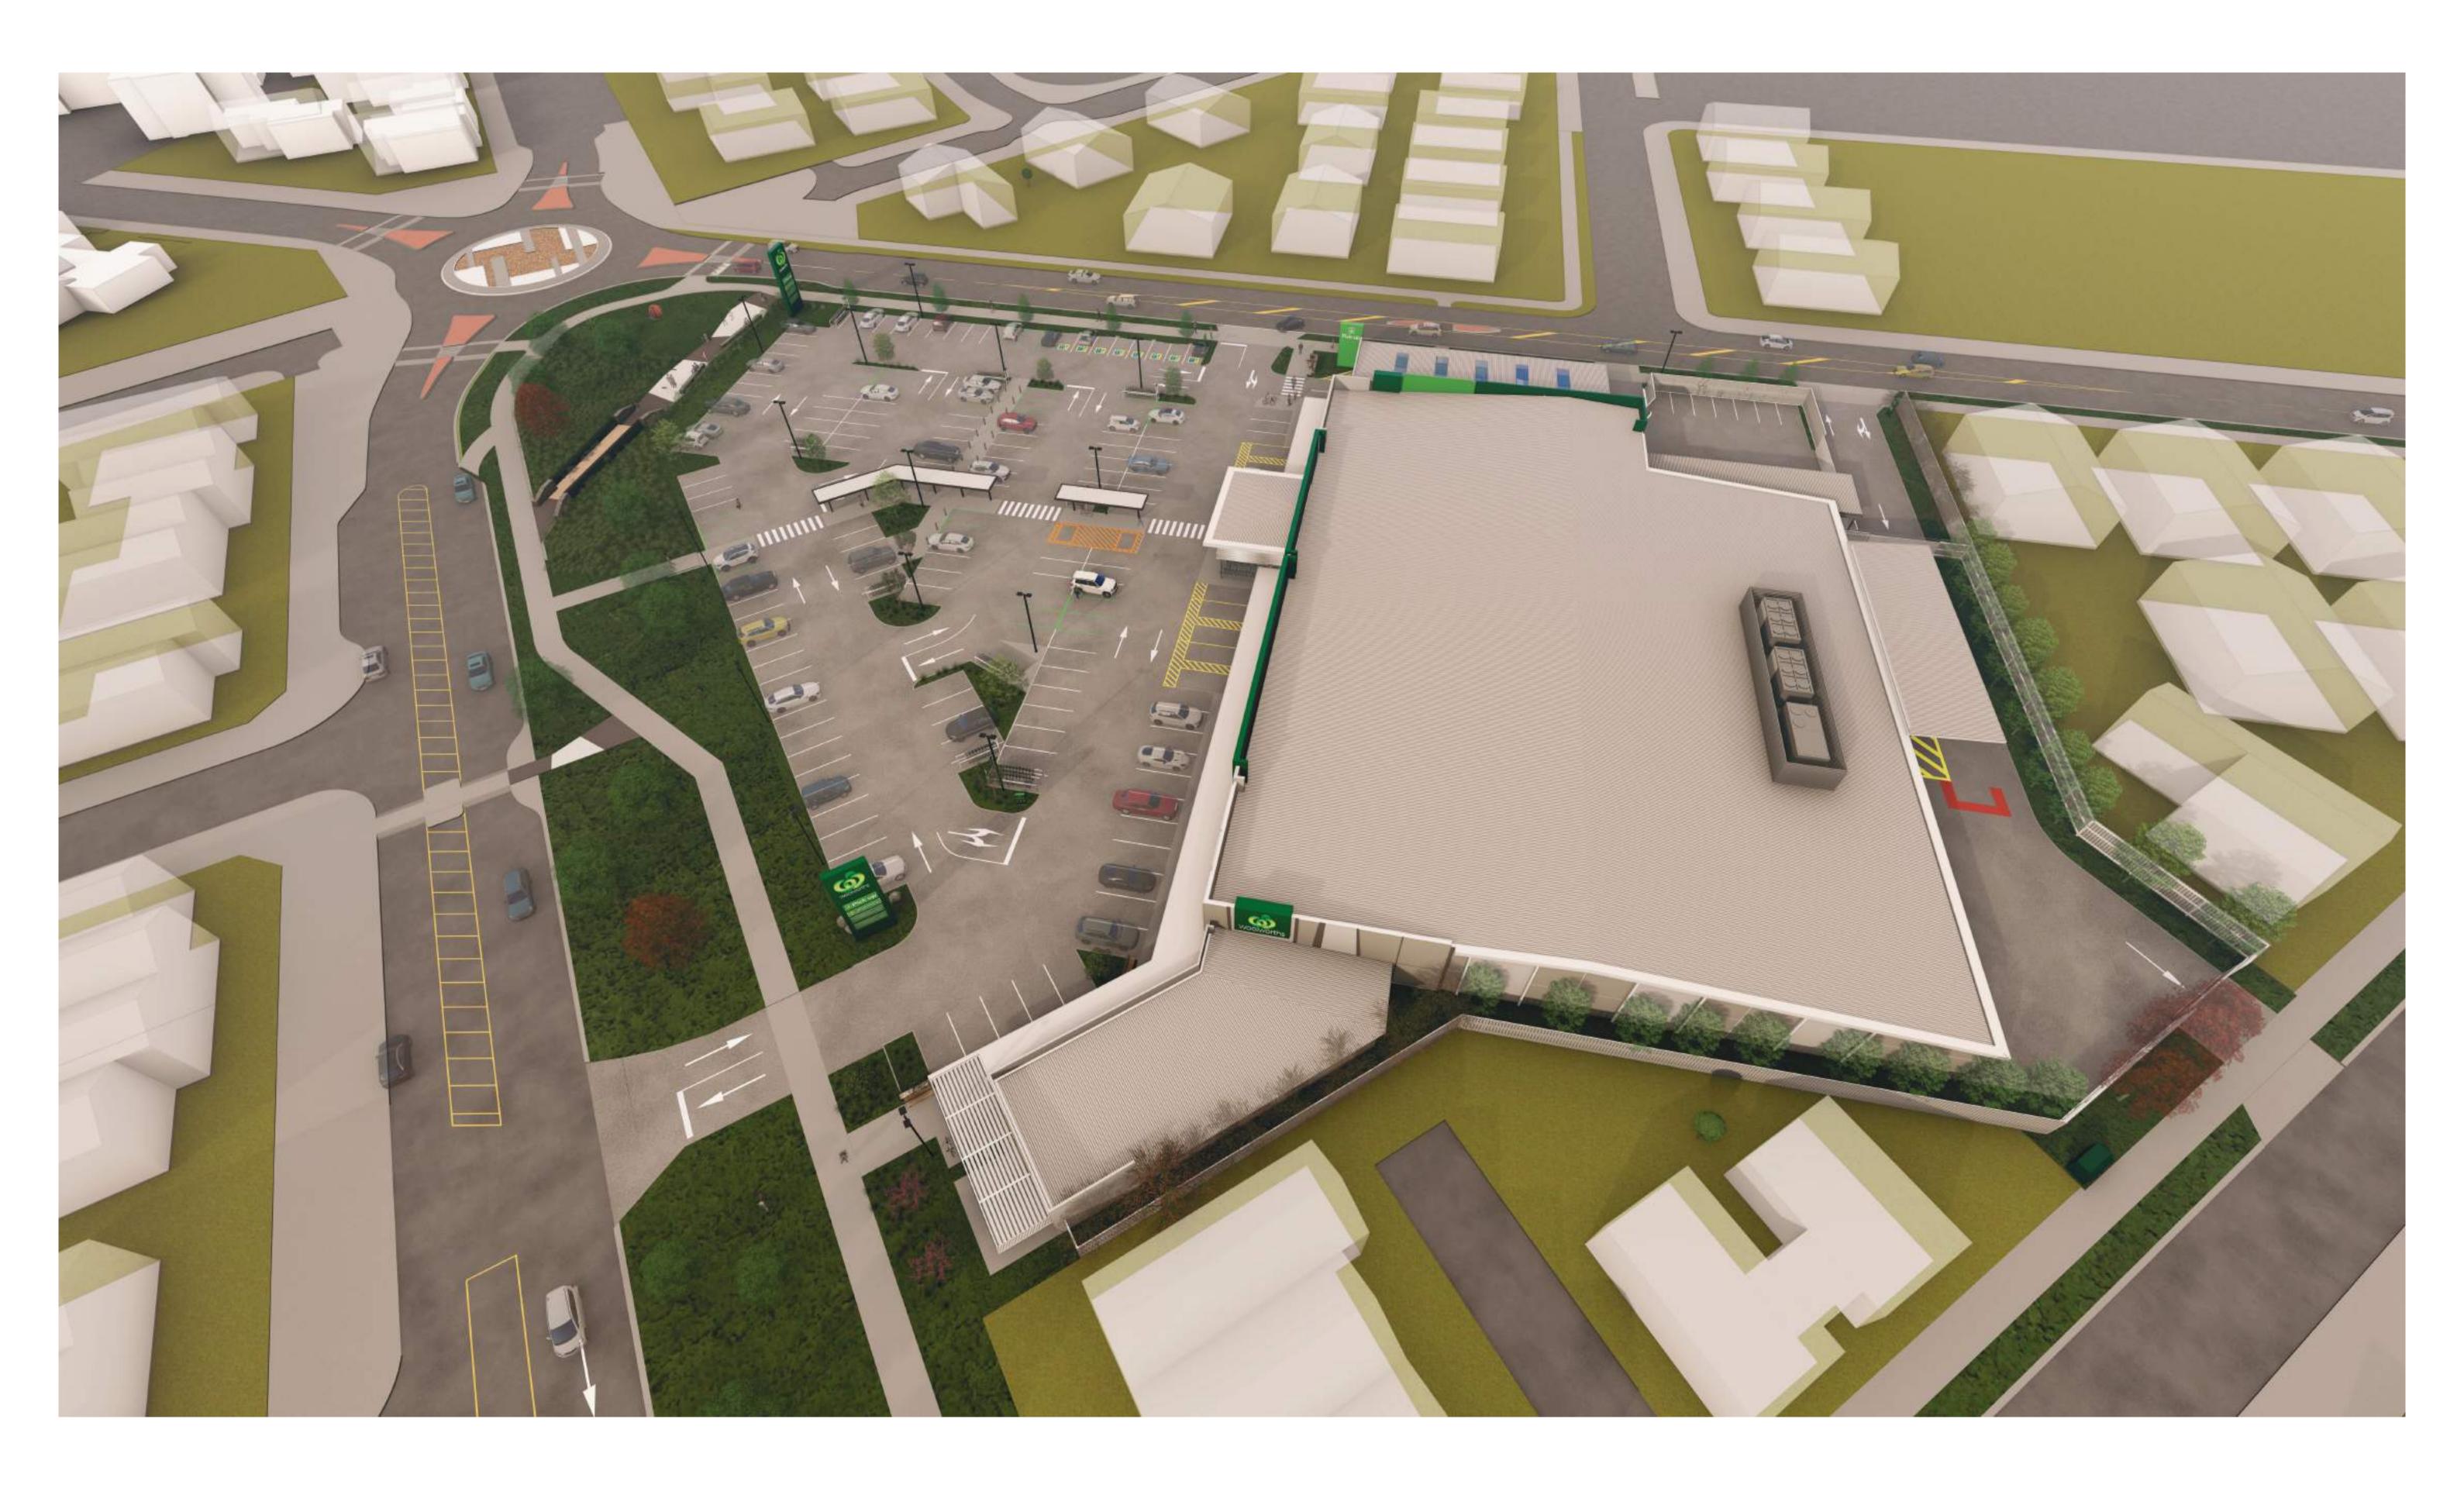



Revisions - RC ISSED 08.02.2024

23826

11 APRIL 2024





Revisions - RC ISSED 08.02.2024 1 RC RFI 04.04.2024 Project No.: 23826
Scale:
Date: 11 APRIL 2024





Revisions - RC ISSED 08.02.2024 1 RC RFI 04.04.2024 Project No.: 23826
Scale: 11 APRIL 2024





RC ISSED 08.02.2024 Project No.: 23826 Scale: RC RFI 04.04.2024

RC-14





evisions - RC ISSED 08.02.2024 Pro





visions - RC ISSED 08.02.2024 Pr 1 RC RFI 04.04.2024 Sc





RC ISSED 08.02.2024 RC RFI 04.04.2024

Project No.: Scale: 11 APRIL 2024

23826





Revisions - RC ISSED 08.02.2024 1 RC RFI 04.04.2024 Project No.: 23826
Scale:
Date: 11 APRIL 2024