


Appendix 2: Site Plan

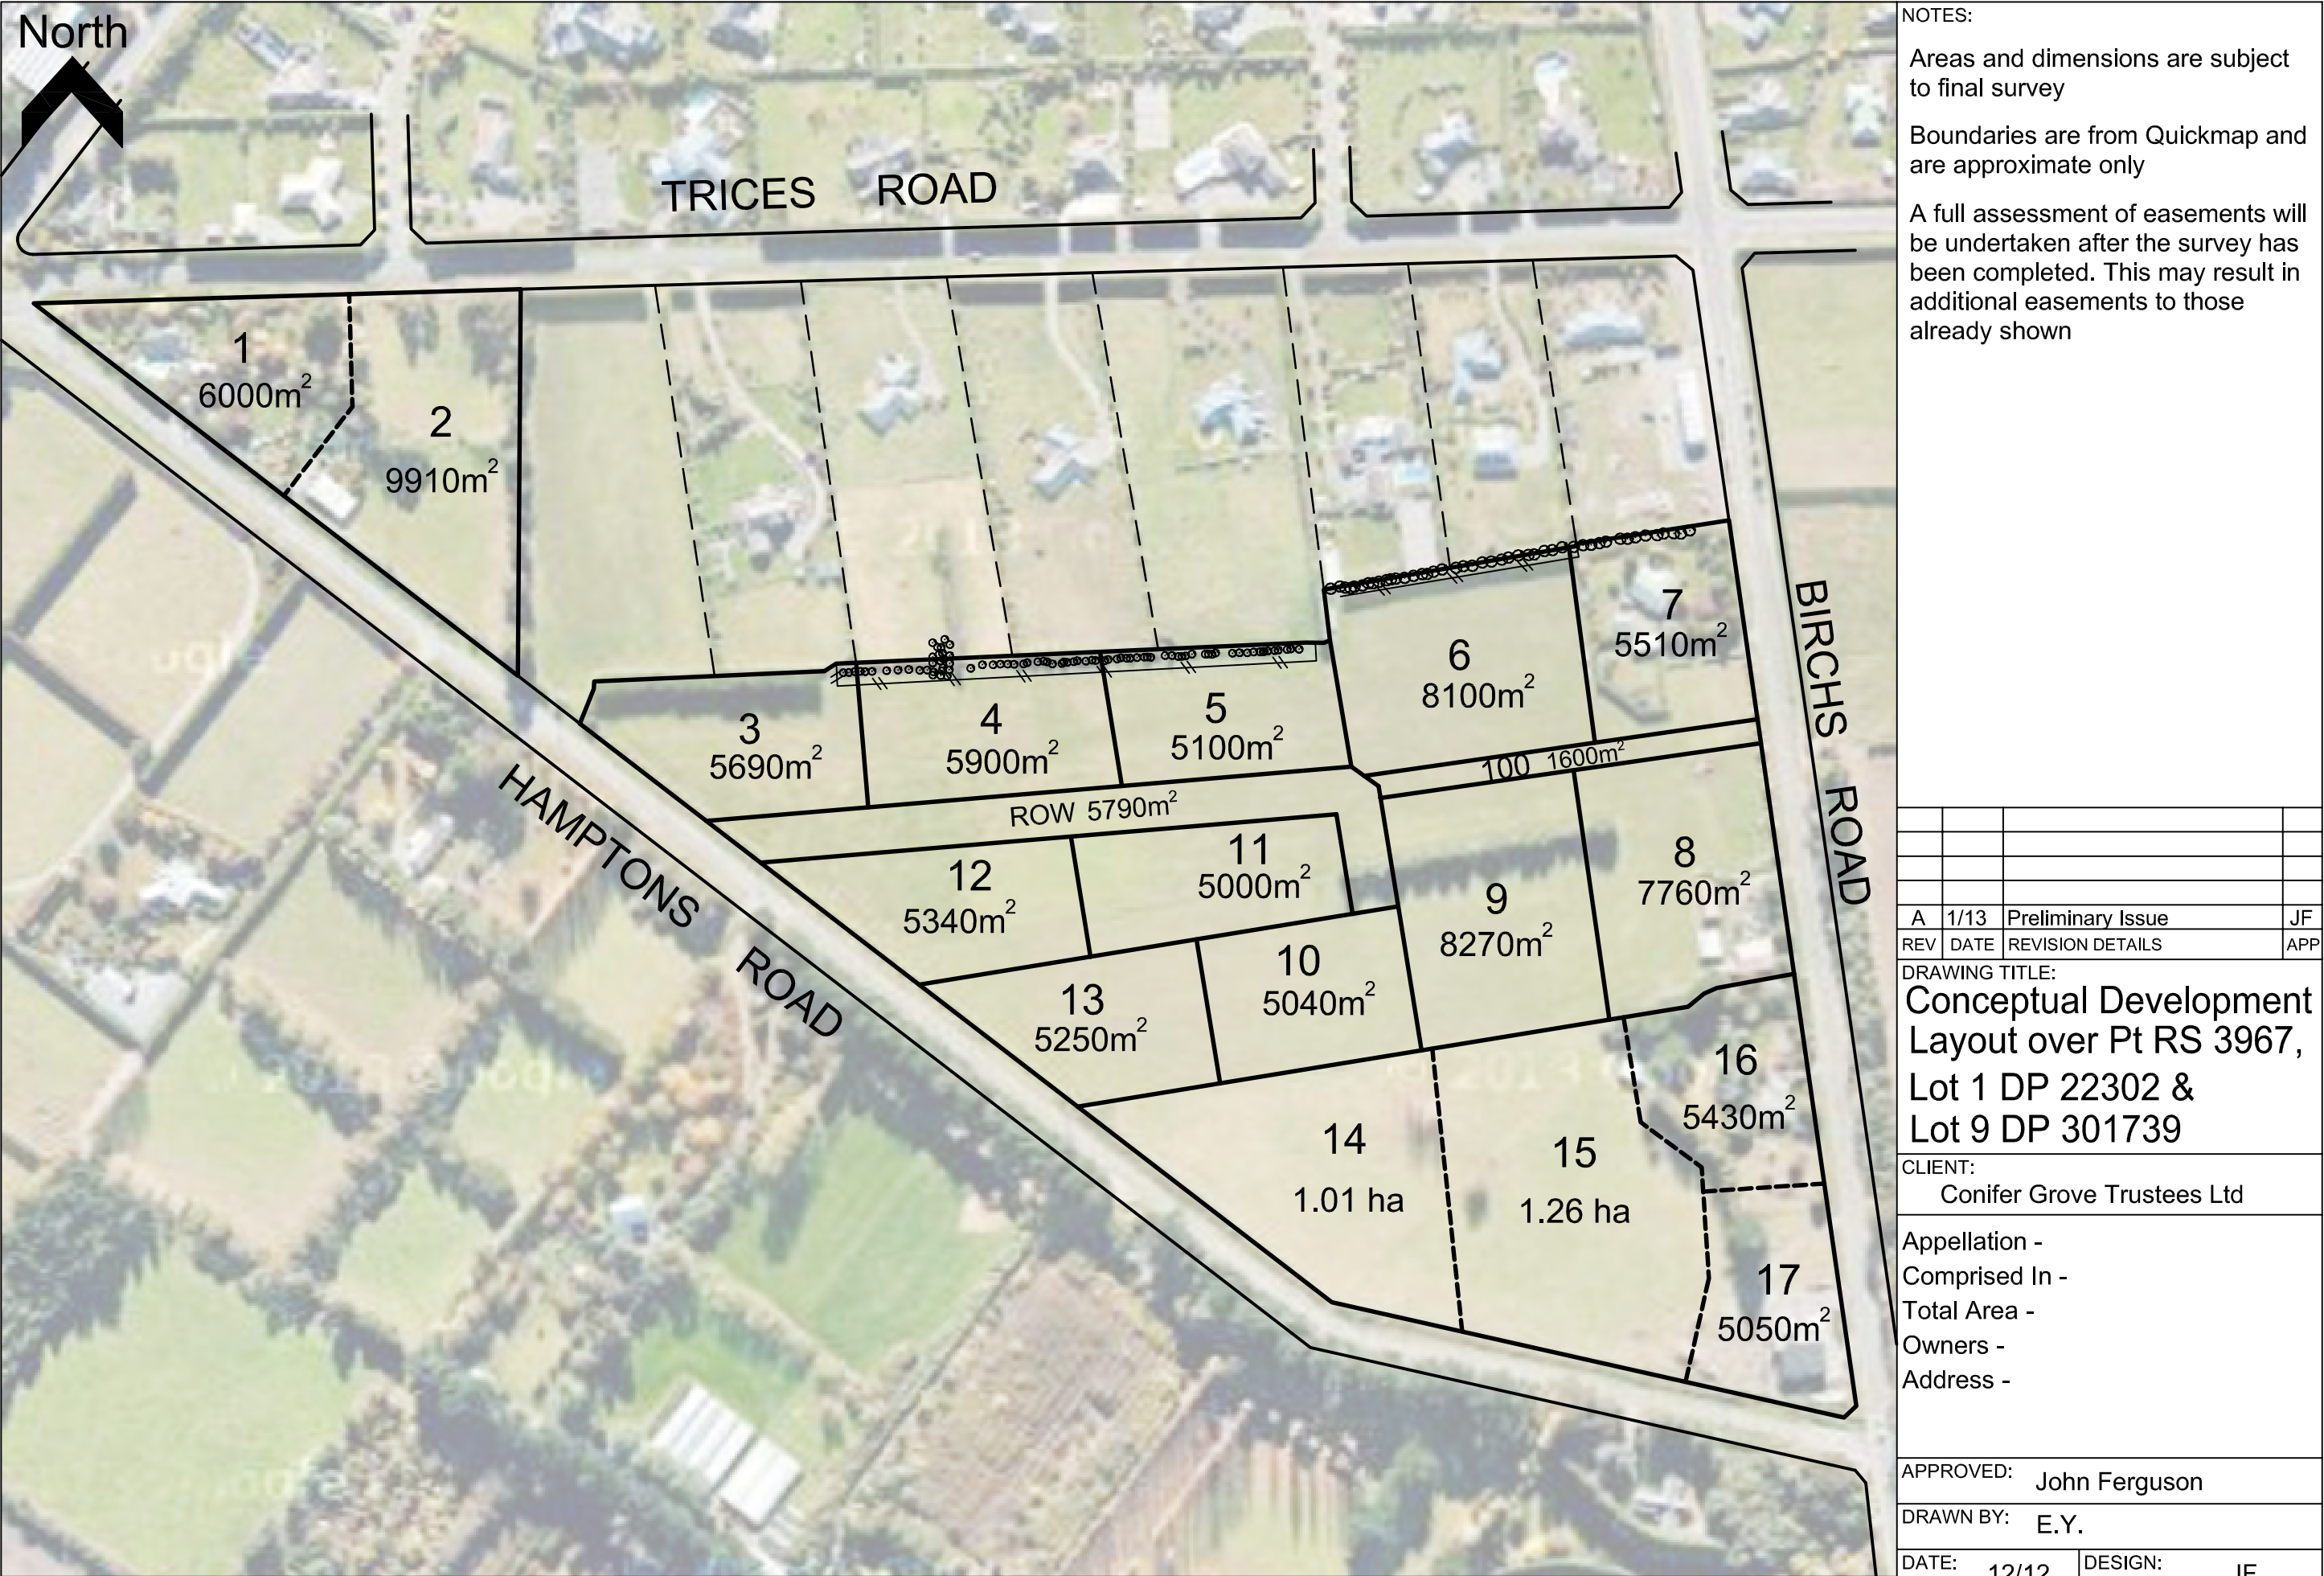

NOTES:

Areas and dimensions are subject to final survey

Boundaries are from Quickmap and are approximate only

A full assessment of easements will be undertaken after the survey has been completed. This may result in additional easements to those already shown

A	1/13	Preliminary Issue	JF
REV	DATE	REVISION DETAILS	APP

DRAWING TITLE:

Conceptual Development Layout over Pt RS 3967, Lot 1 DP 22302 & Lot 9 DP 301739

CLIENT:

Conifer Grove Trustees Ltd

Appellation -

Comprised In -

Total Area -

Owners -

Address -

APPROVED: John Ferguson

DRAWN BY: E.Y.

DATE: 12/12 DESIGN: JF

JOB No: 504001 CHECKED: JF

SCALE: 1-2500@A3 DRAWING No: 1/1