


URS accepts no liability for the use of this drawing where it has been provided in electronic format, nor for any changes made to it following its issue. URS considers the printed version to be binding. A hard copy of this drawing is held on file by URS and may be provided if requested.

© Document copyright of URS New Zealand Limited 2010 and may only be used for its intended purpose.

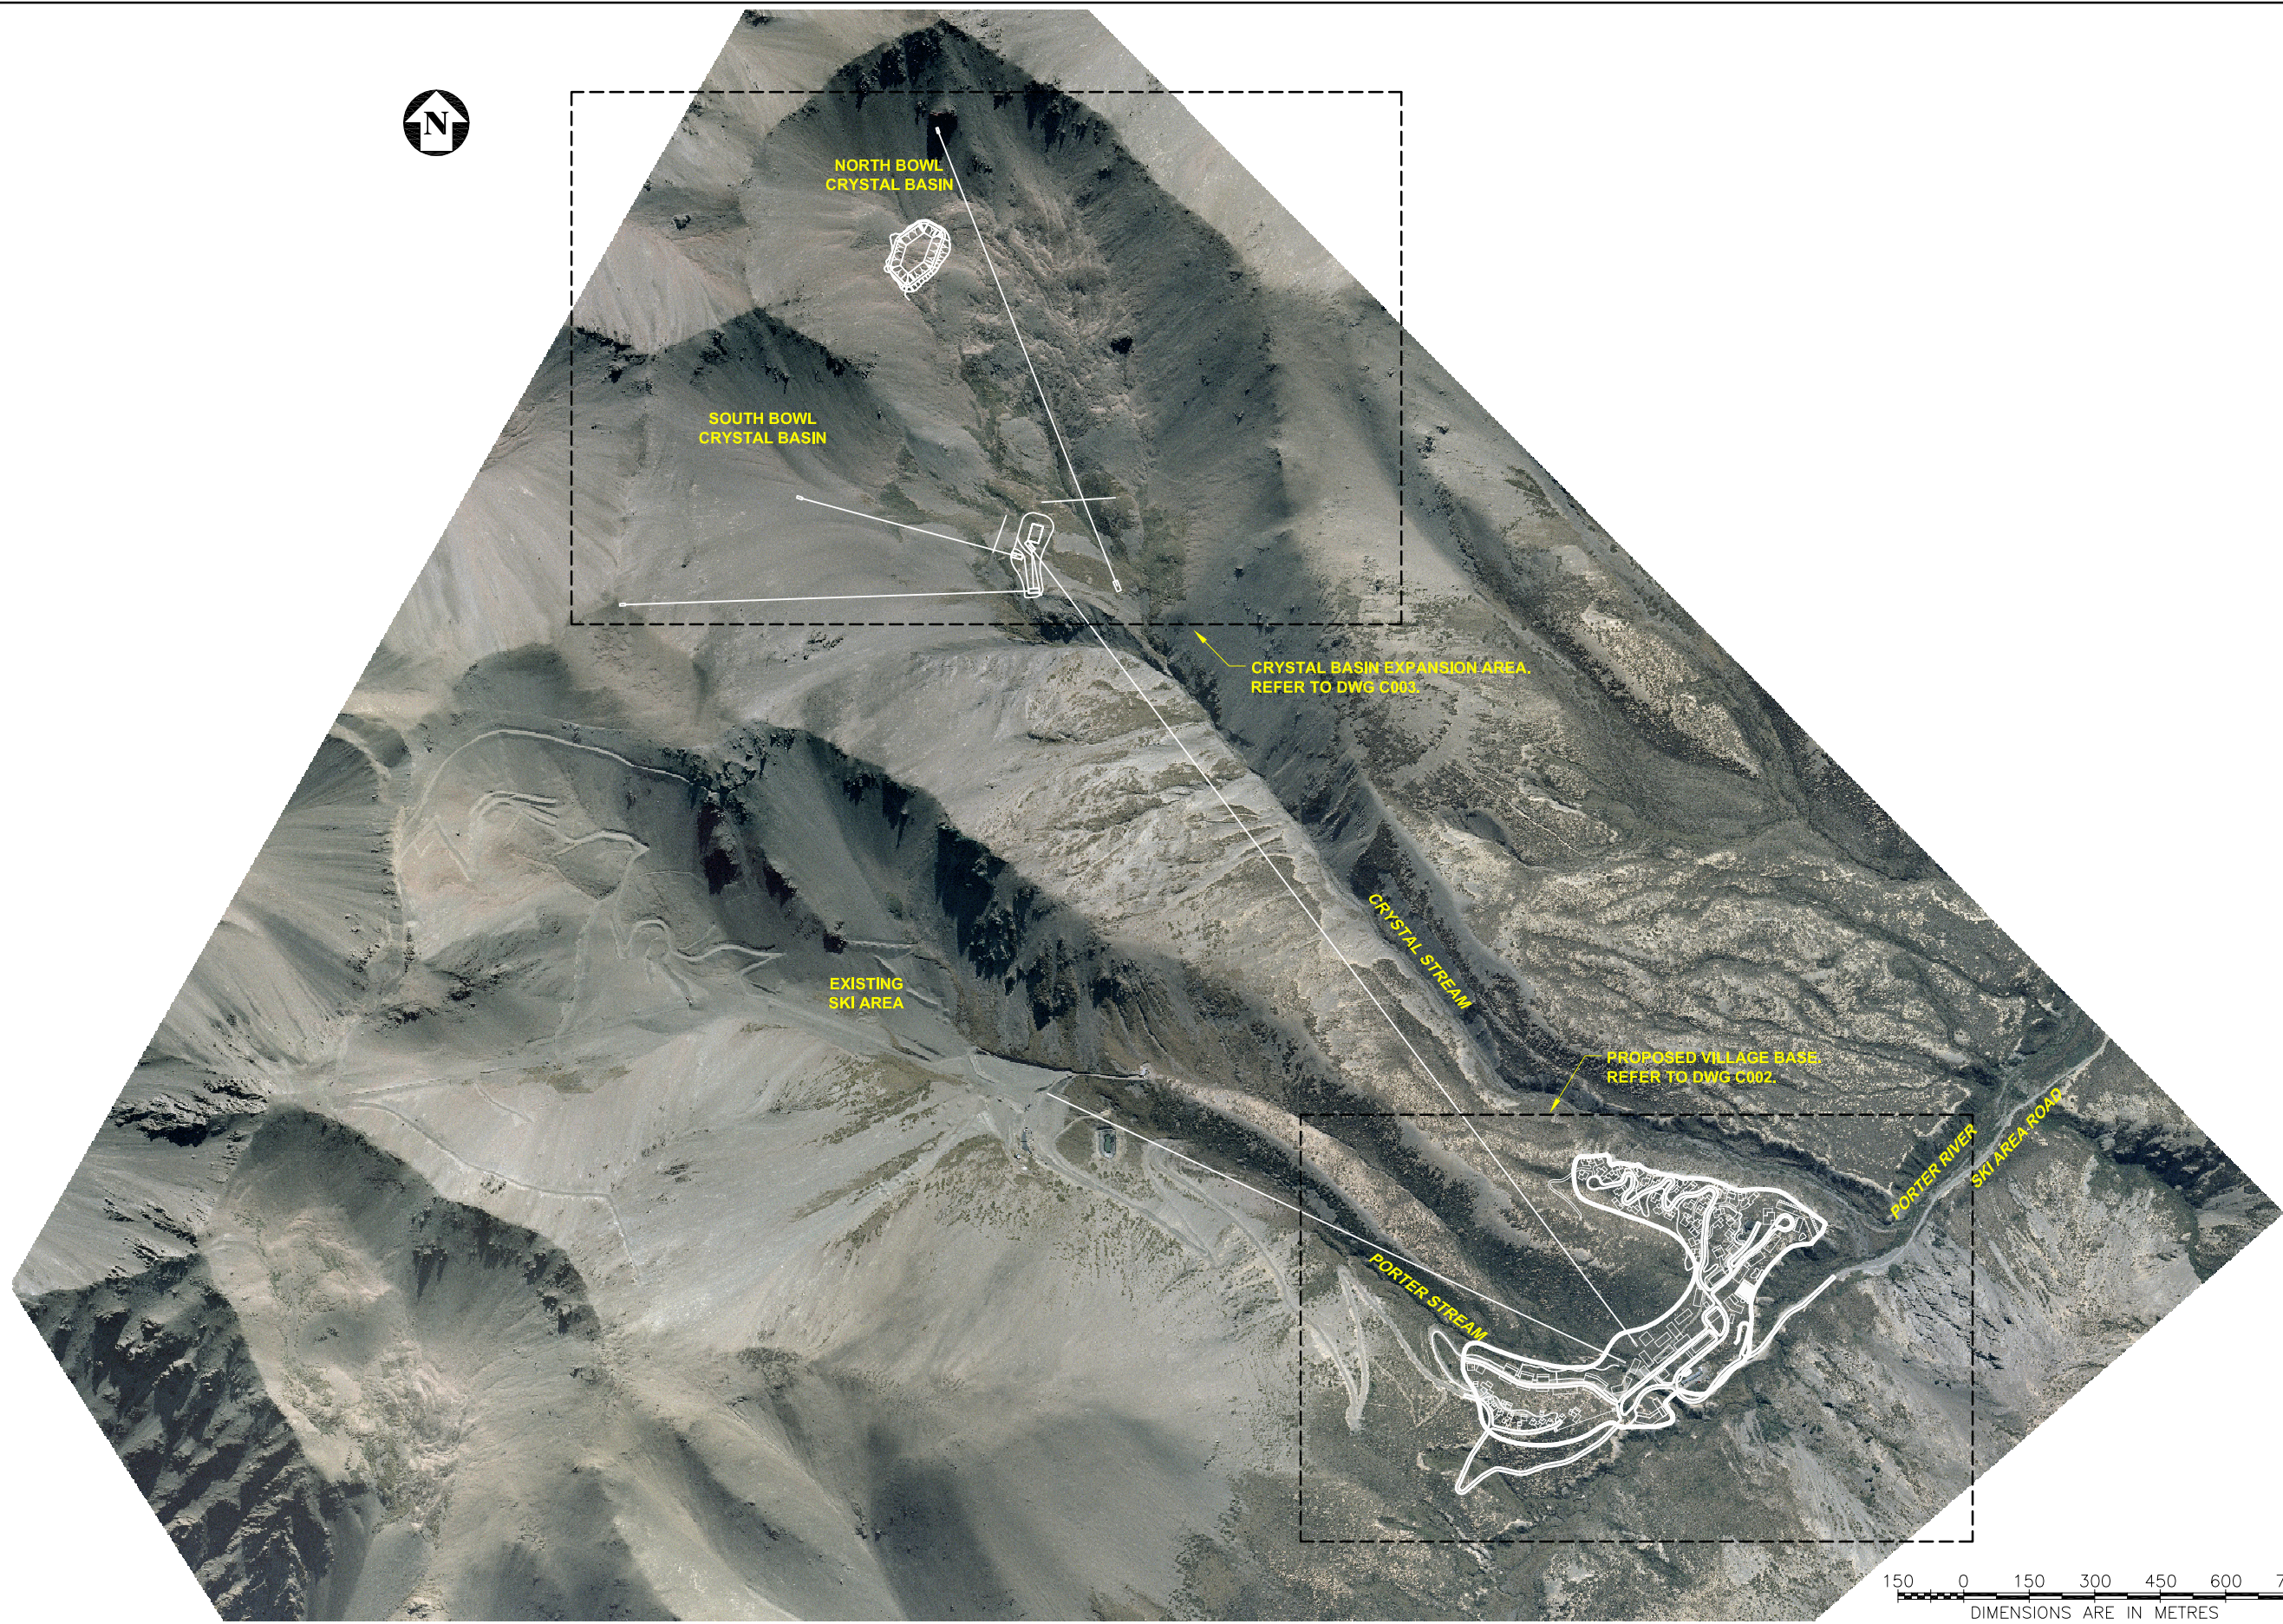

Rev	Revision Description	Designed	Drawn	Checked	Approved	Date
C	FINAL ISSUE	MH	GK			Jul 2010
B	REVISED DRAFT	MH	GK			Jun 2010
A	DRAFT	MH	GK			Apr 2010

Tab	C001
Scales	1:5000 at A1 1:10000 at A3
Original Size	A1



URS New Zealand Limited
Level 5, URS House
287 Durham Street, Christchurch
Phone: 3-374 8500
Fax: 3-377 0655



PORTER EXPANSION PROJECT

PLAN DRAWINGS SUMMARY

Status	FINAL
Drawing Number	PS087-C001
Revision	C