




						Tab C004
C	FINAL ISSUE	MH	GK		Jul 2010	Scales
B	REVISED DRAFT	MH	GK		Jun 2010	1:2000 at A1 1:4000 at A3
A	DRAFT	MH	GK		Apr 2010	Original Size A1
Rev	Revision Description	Designed	Drawn	Checked	Approved	Date



URS New Zealand Limited
Level 5, URS House
287 Durham Street, Christchurch
Phone: 3-374 8500
Fax: 3-377 0655

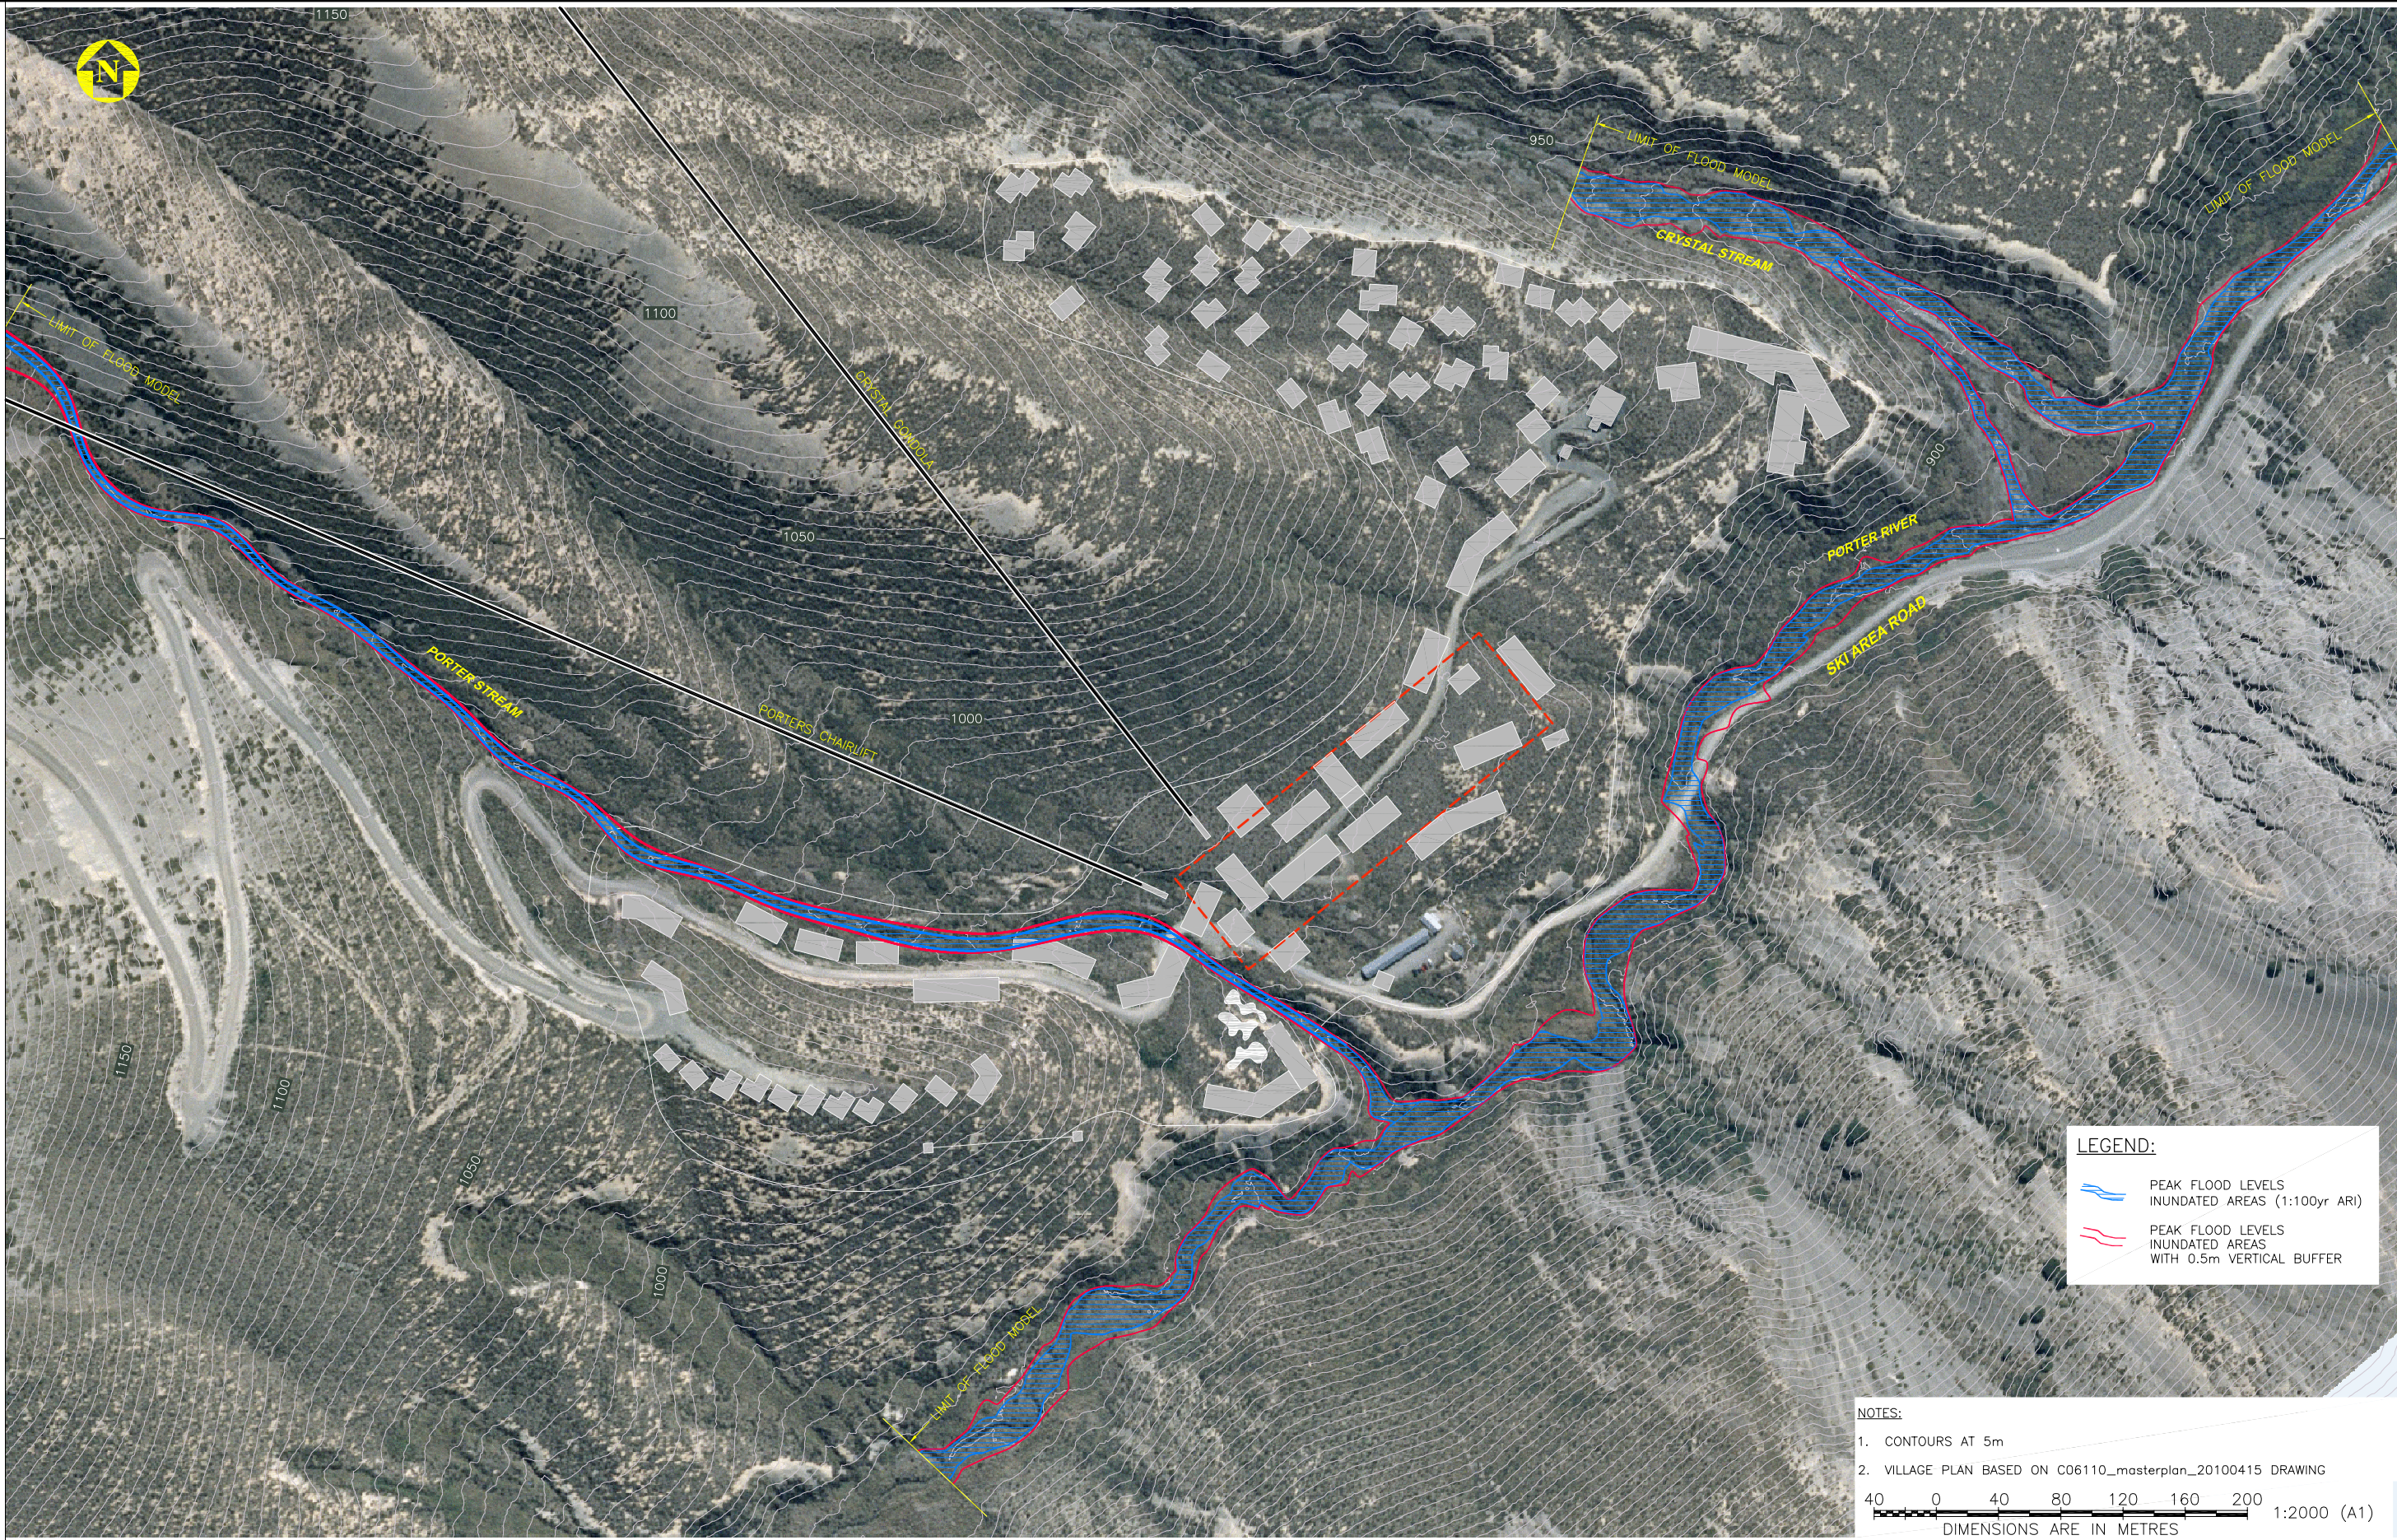

PORTER EXPANSION PROJECT

PORTERS RIVER AND CRYSTAL STREAM
ANTICIPATED FLOOD LEVELS
PLAN

Status	FINAL	
Drawing Number	PS087-C004	Revision C