

Copyright of this drawing vested in Eliot Sinclair & Partners Ltd.

Scale: 1:2000 (A1)			Date: 07/07/2010		
no.	amendment	initial	date	checked	
				drawn	N. Burrowes
				designed	M. Sinclair
				manager	M. Sinclair
				surv.	RCP
				surv.date	Jan 10

origin of levels
UF66 (B85L)
0.3km North of
Dry Stream (SH73)
R.L. 771.3479
datum Lyttelton 1937


PROPOSED VILLAGE
VILLAGE ROADING LAYOUT
PROPOSED PORTERS SKI AREA EXPANSION




**Eliot Sinclair
& Partners Limited**
Surveyors • Engineers • Planners

151 Kilmore Street, PO Box 4597, Christchurch 8140, N.Z.
Telephone: (03) 379-4014 Fax: (03) 365-2449


Drawing Set 298875 E2	
PLOT E2 CITY PLAN	
Sheet 1 of 3	rev.

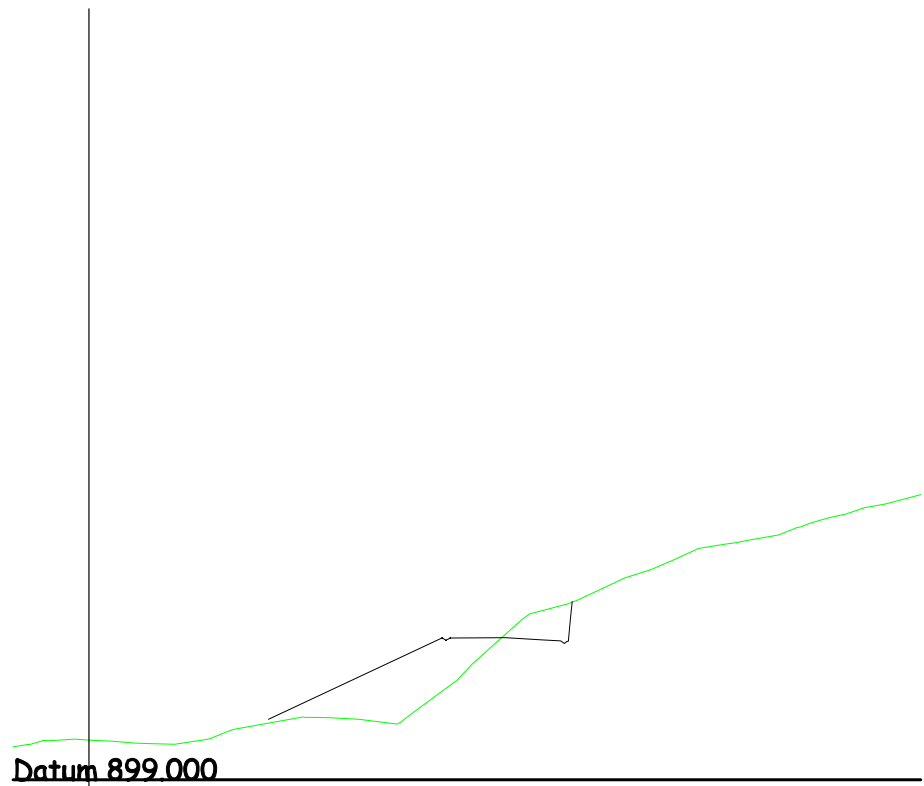


Cross Section 1

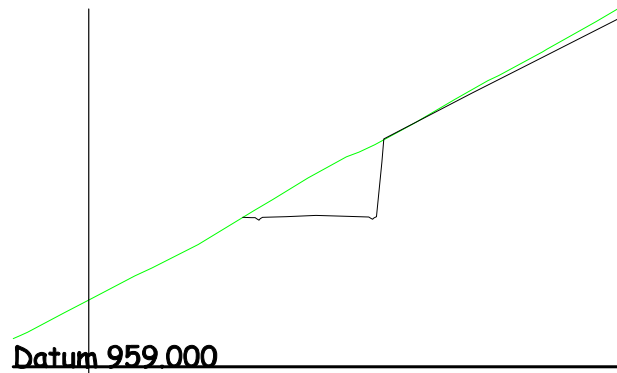


Cross Section 7

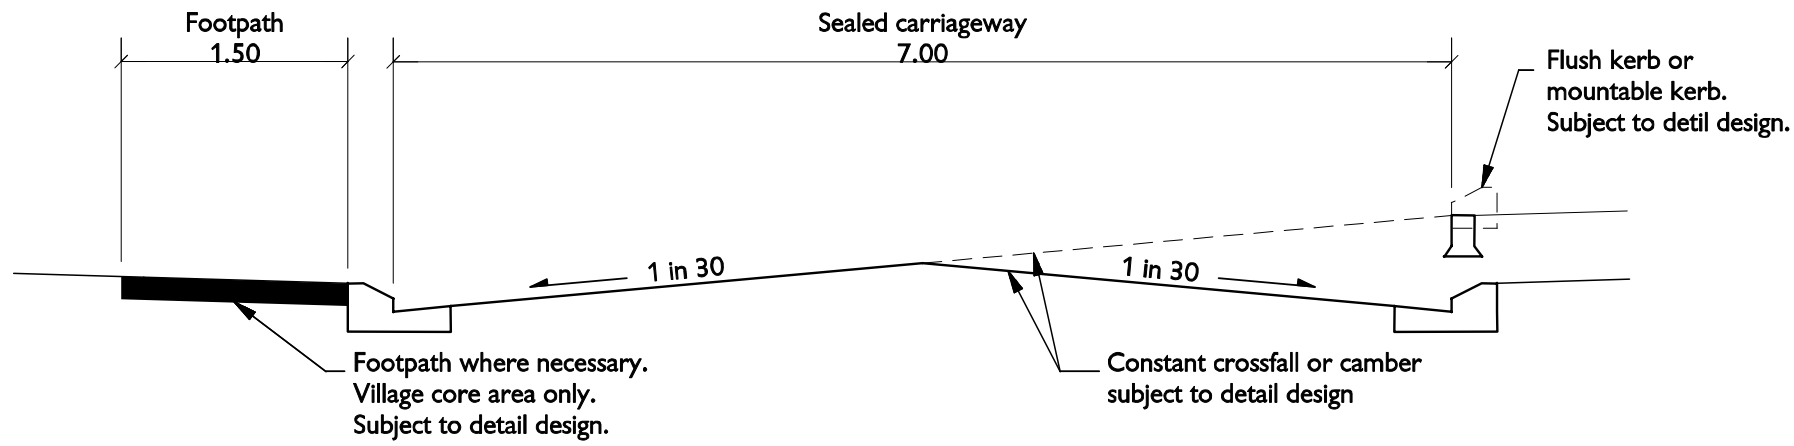


Typical Village Core Road Section
N.T.S.

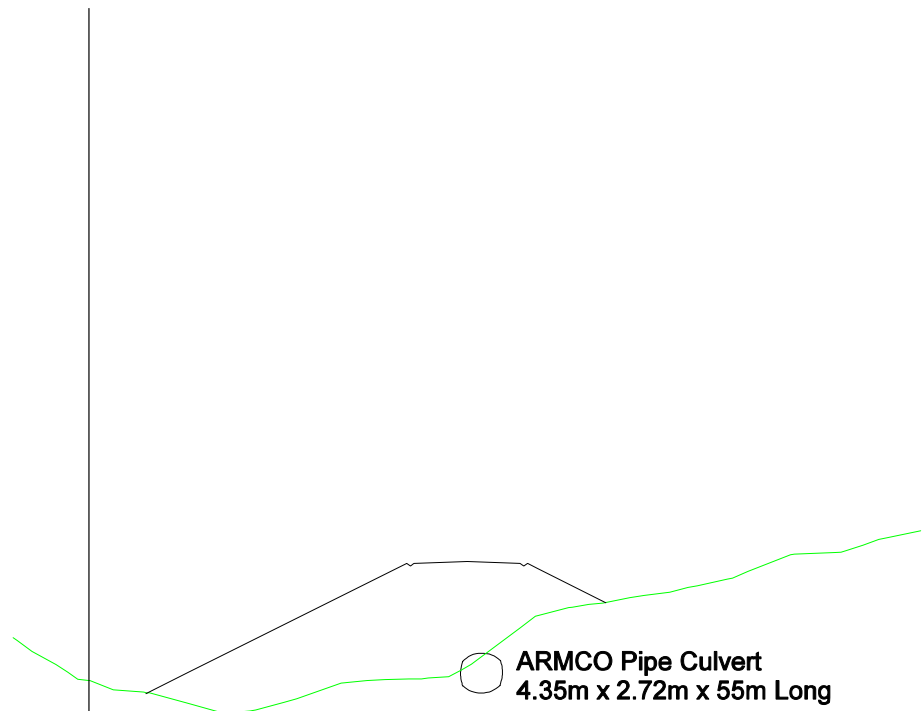


Cross Section 2

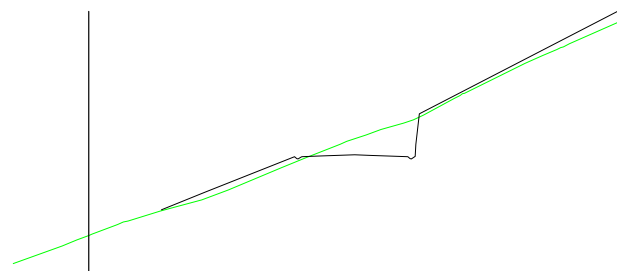


Cross Section 8

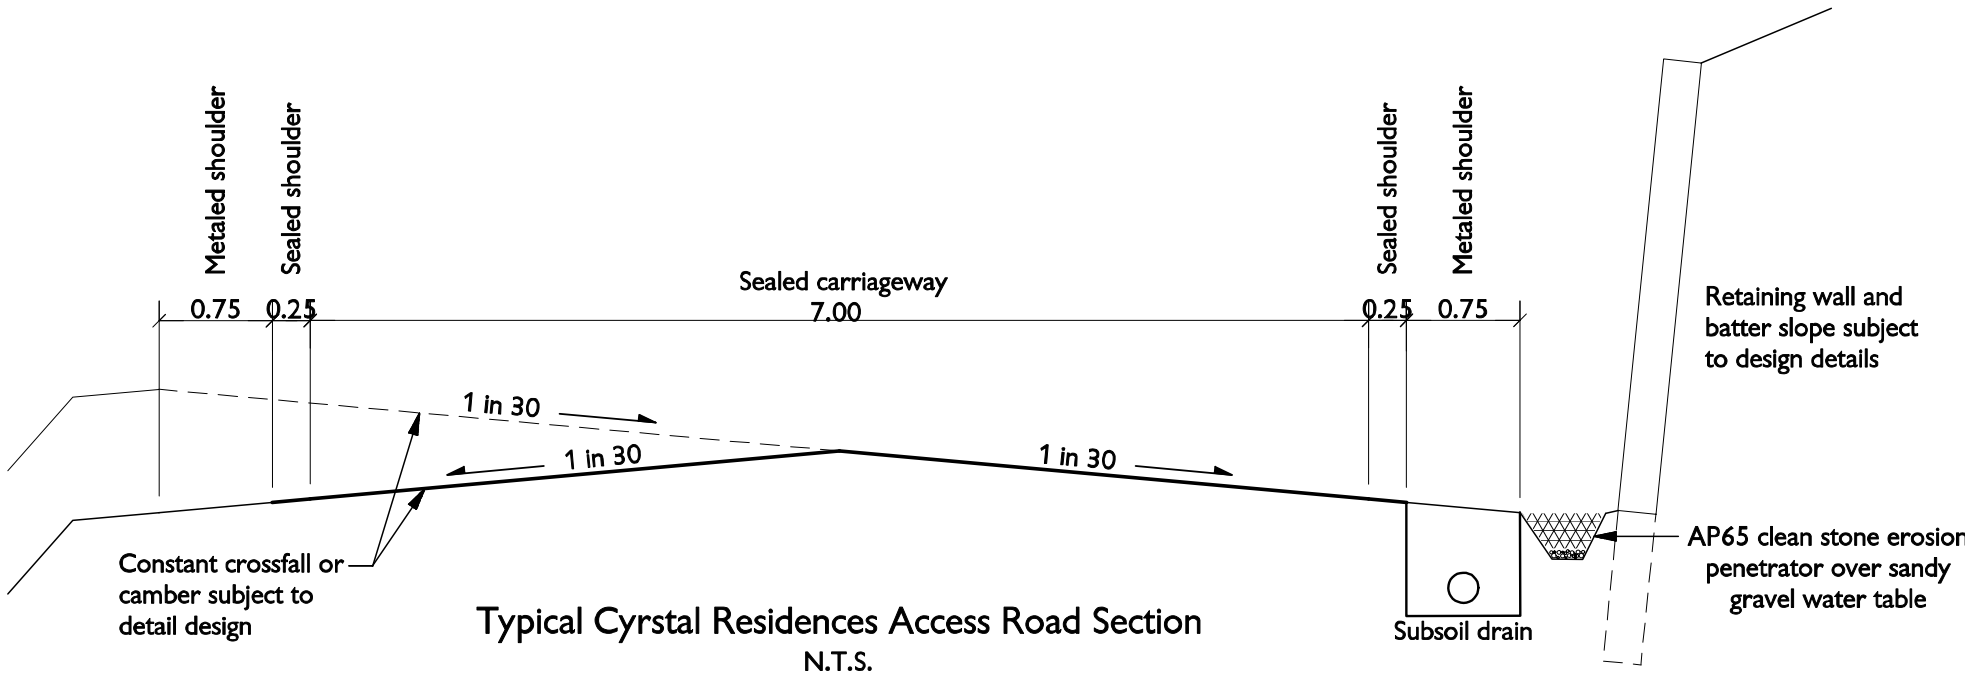


Typical Crystal Residences Access Road Section
N.T.S.

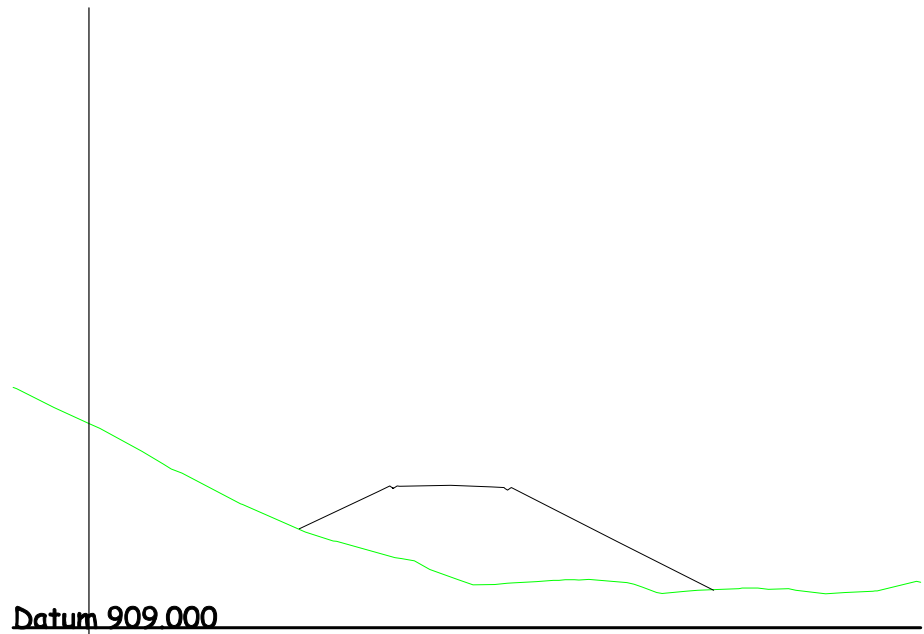

Cross Section 3

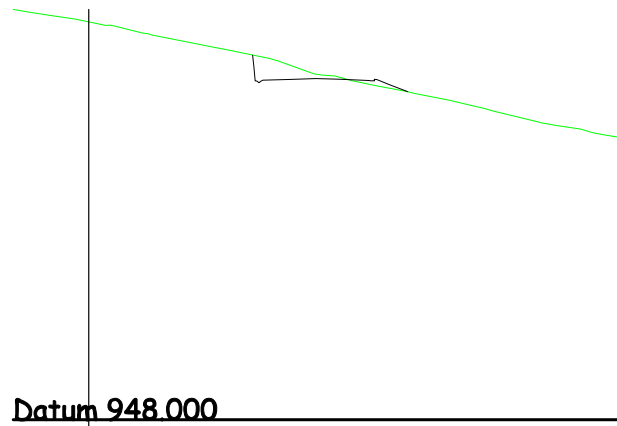

Cross Section 9

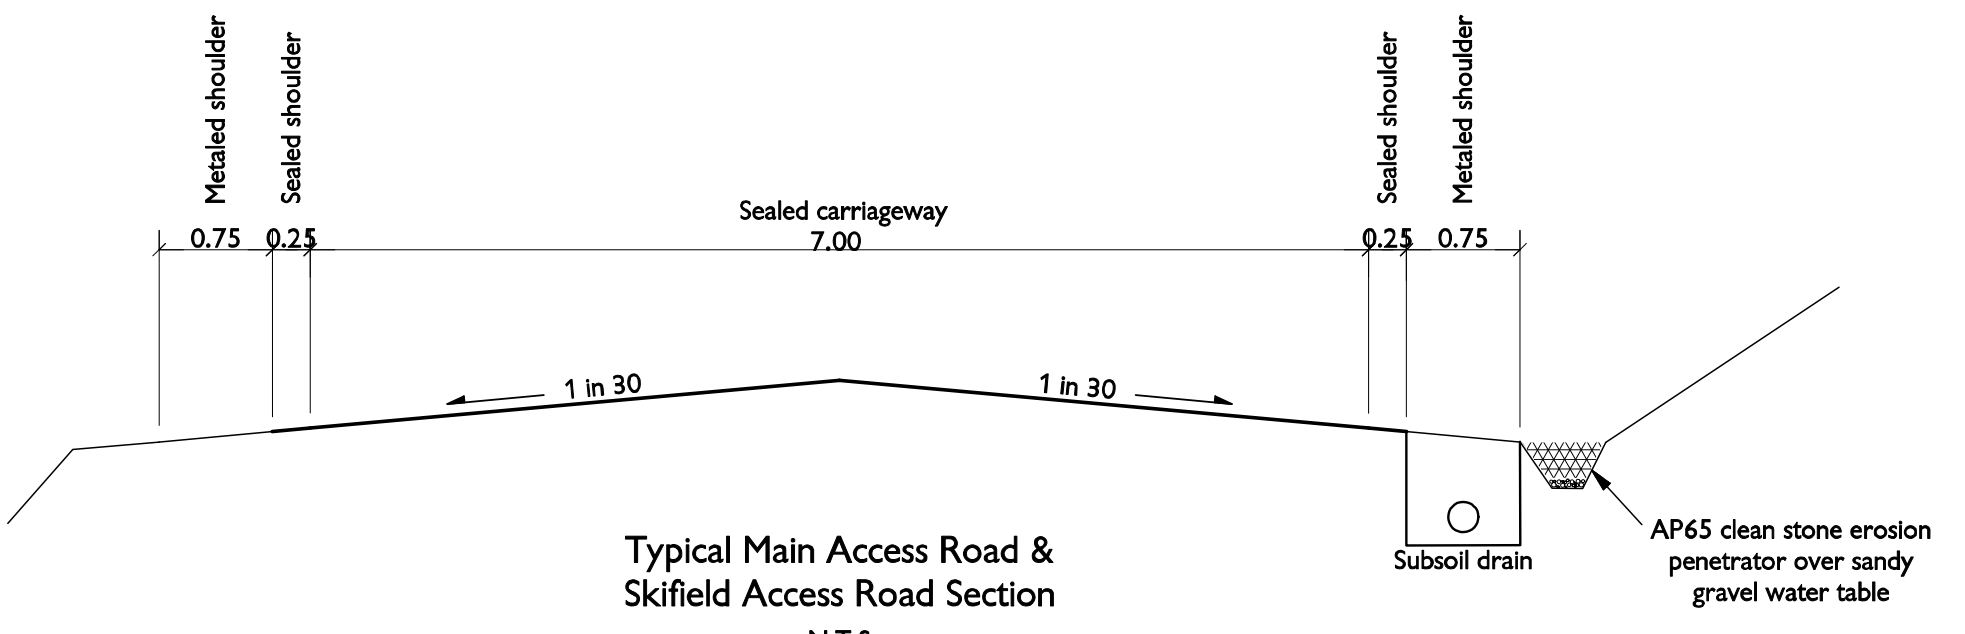

Typical Main Access Road &
Skifield Access Road Section
N.T.S.

Copyright of this drawing vested in Eliot Sinclair & Partners Ltd.

HScale: 1:500 VScale: 1:500 (A1)				Date: 29/06/2010				origin of levels UF66 (B85L) 0.3km North of Dry Stream (SH73) R.L. 771.3479 datum Lyttelton 1937		
no.	amendment		initial	date	checked		M. Sinclair			
					drawn		N. Burrowes			
					designed		N. Burrowes			surveyed RCP
					manager		M. Sinclair			surv.date Jan 10

PROPOSED SKI VILLAGE
VILLAGE CROSS SECTIONS
PROPOSED PORTERS SKI AREA EXPANSION




151 Kilmore Street, PO Box 4597, Christchurch 8140, N.Z.
Telephone: (03) 379-4014 Fax: (03) 365-2449

Drawing Set
298875 E2

PLOT XSECT Village E2


Sheet 2 of 3

REV.

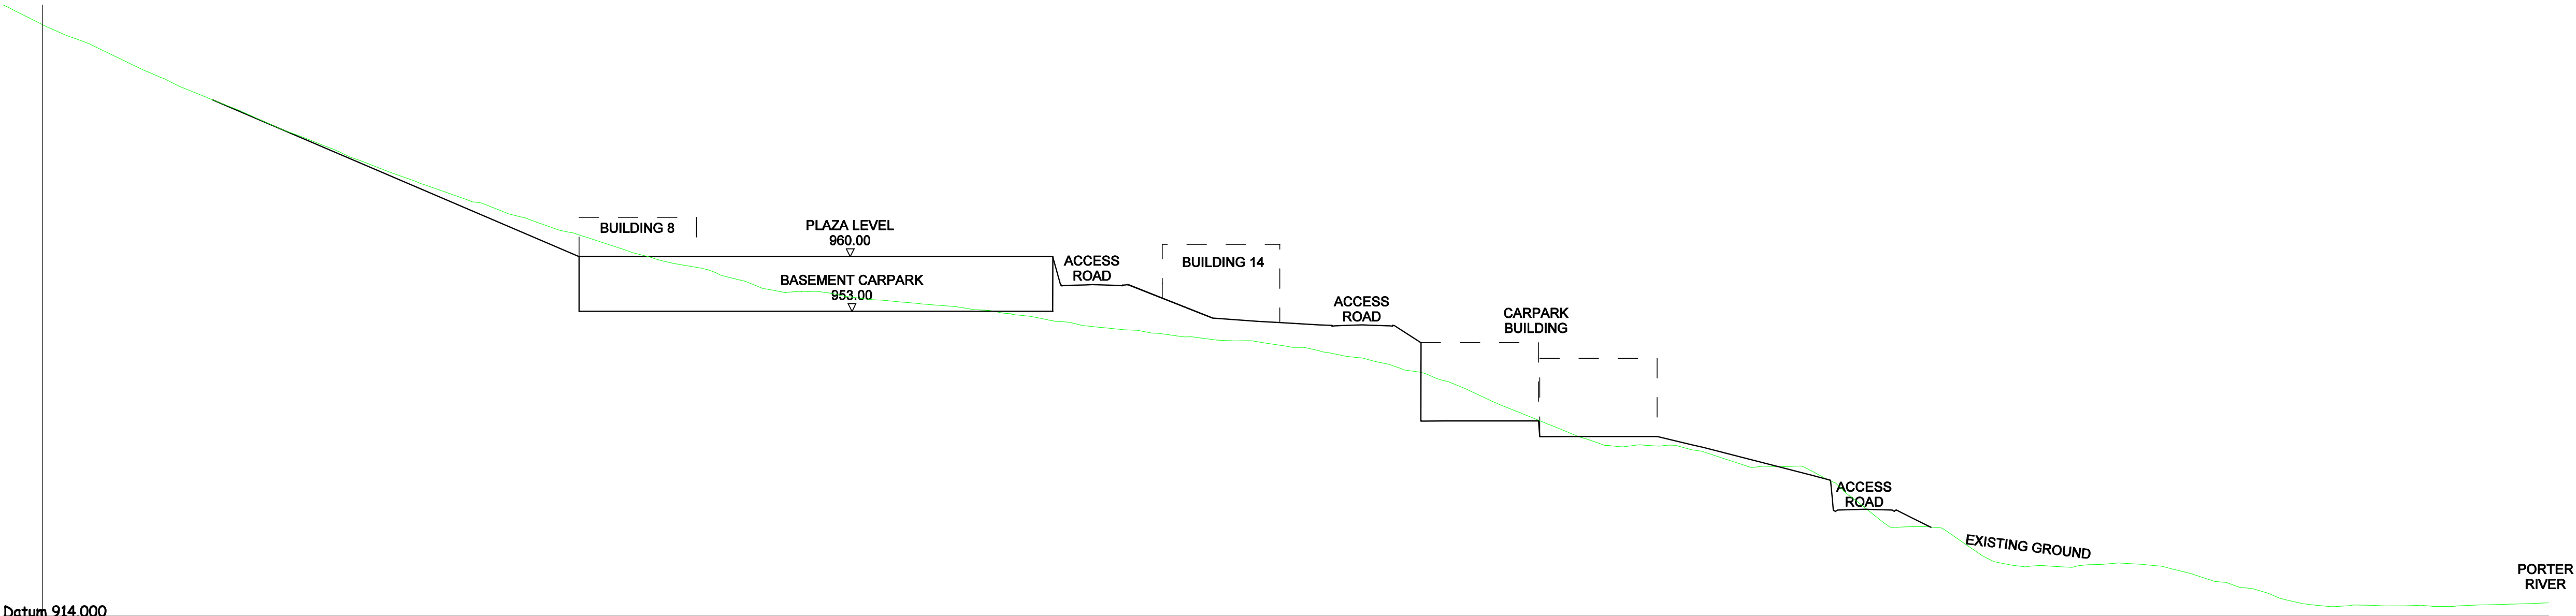


Datum 914.000
Design Offsets 0.000 Height 950.000

Cross Section 4

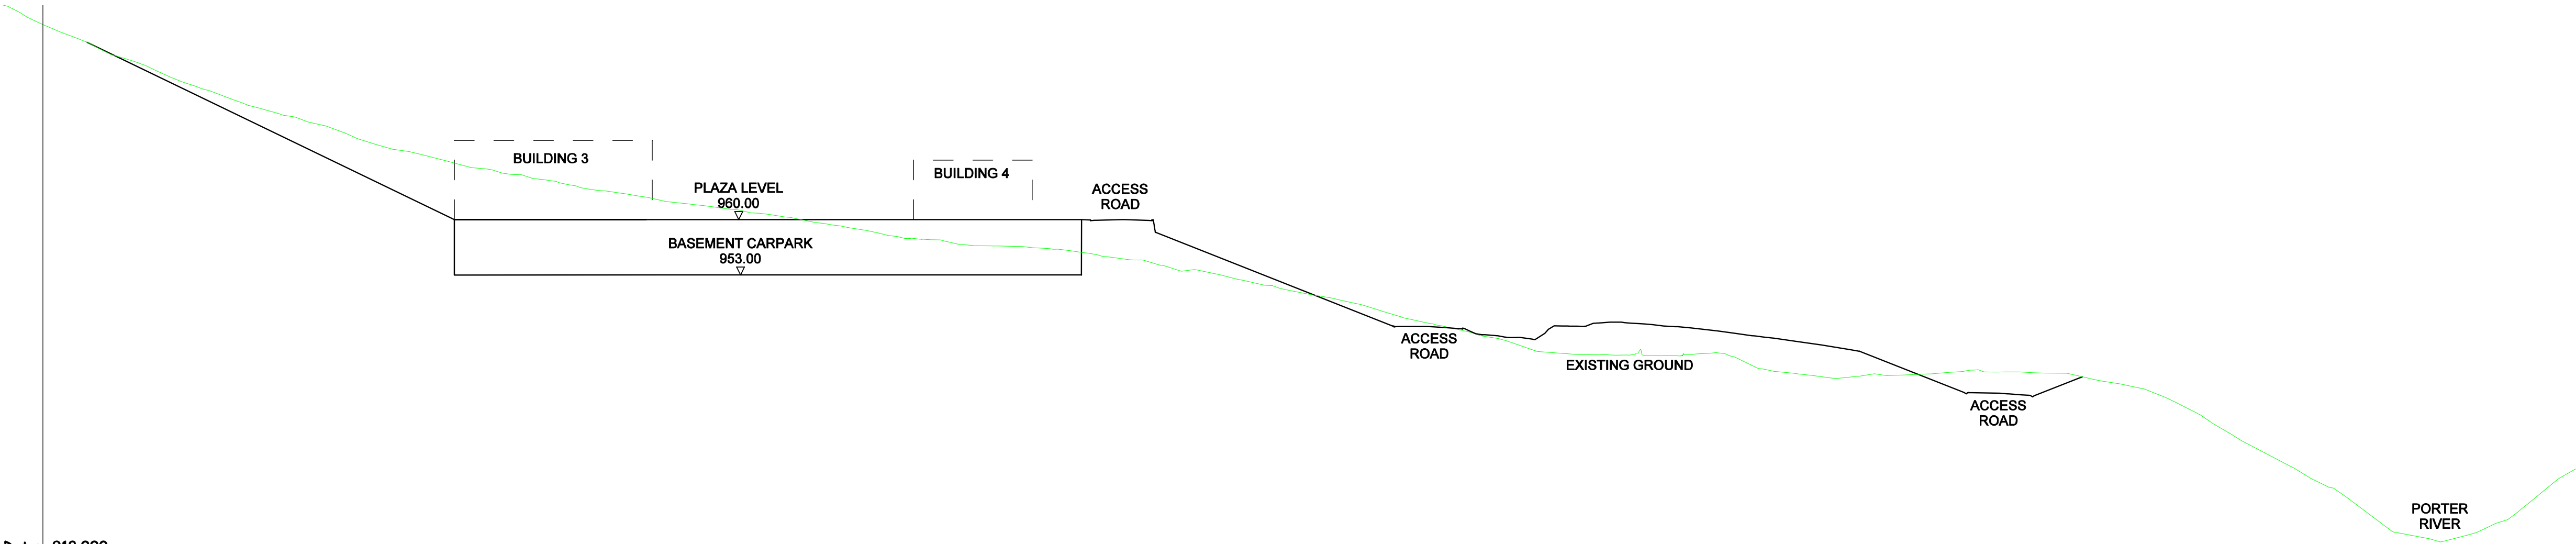

Datum 918.000
Design Offsets 0.000 Height 950.000

Cross Section 5

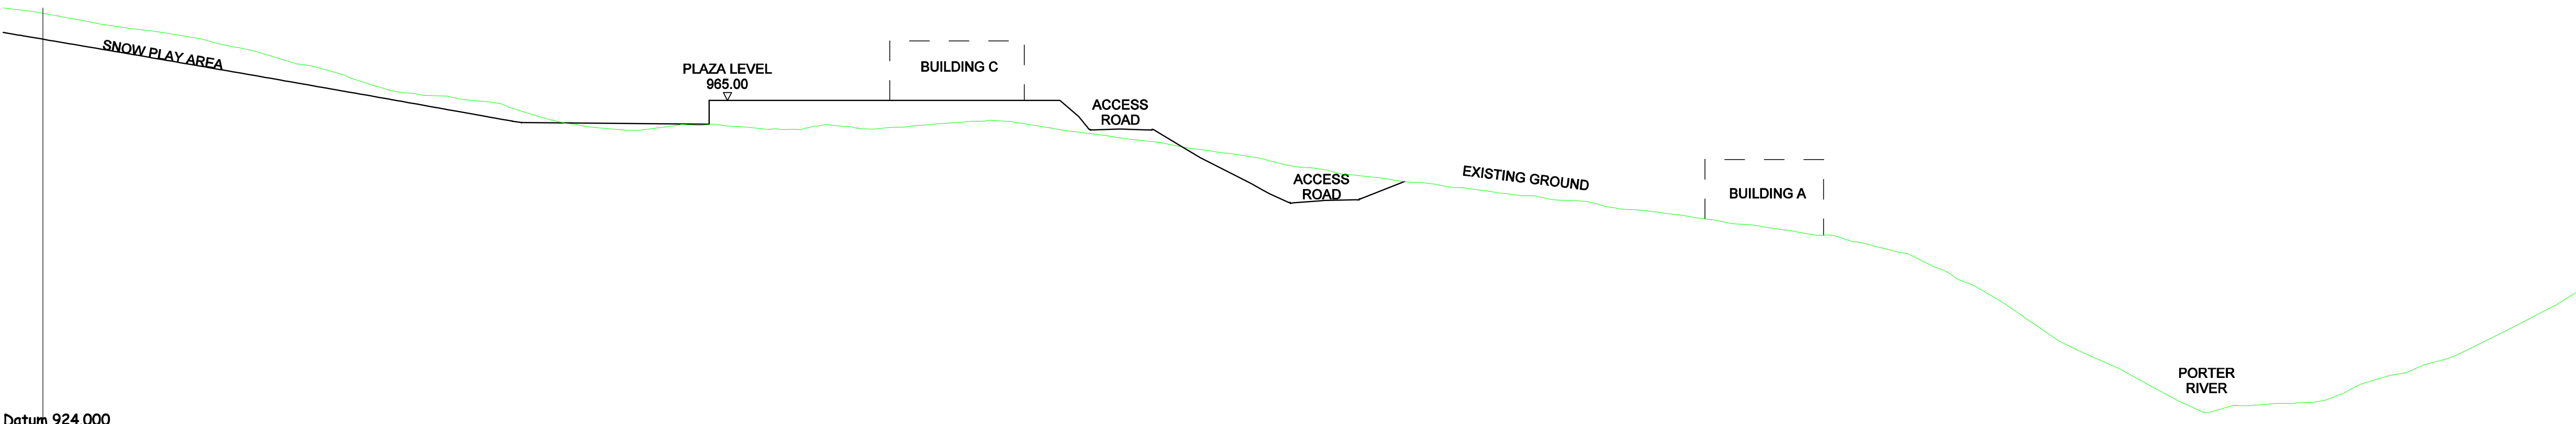

Datum 924.000
Design Offsets 0.000 Height 950.000

Cross Section 6

Copyright of this drawing vested in Eliot Sinclair & Partners Ltd.

HScale: 1:500 VScale: 1:500 (A1)				Date: 29/06/2010				origin of levels UF66 (B85L) 0.3km North of Dry Stream (SH73) R.L. 771.3479 datum Lyttelton 1937		
no.	amendment		initial	date	checked	M. Sinclair				
					drawn	N. Burrowes				
					designed	N. Burrowes	surveyed			RCP
					manager	M. Sinclair	surv.date			Jan 10

PROPOSED SKI VILLAGE
VILLAGE CROSS SECTIONS
PROPOSED PORTERS SKI AREA EXPANSION



151 Kilmore Street, PO Box 4597, Christchurch 8140, N.Z.
Telephone: (03) 379-4014 Fax: (03) 365-2449

Drawing Set
298875 E2

PLOT XSECT Village E2

Sheet 3 of 3

REV.