





# **APPENDIX A**

## **Porters Ski Area Location Map**



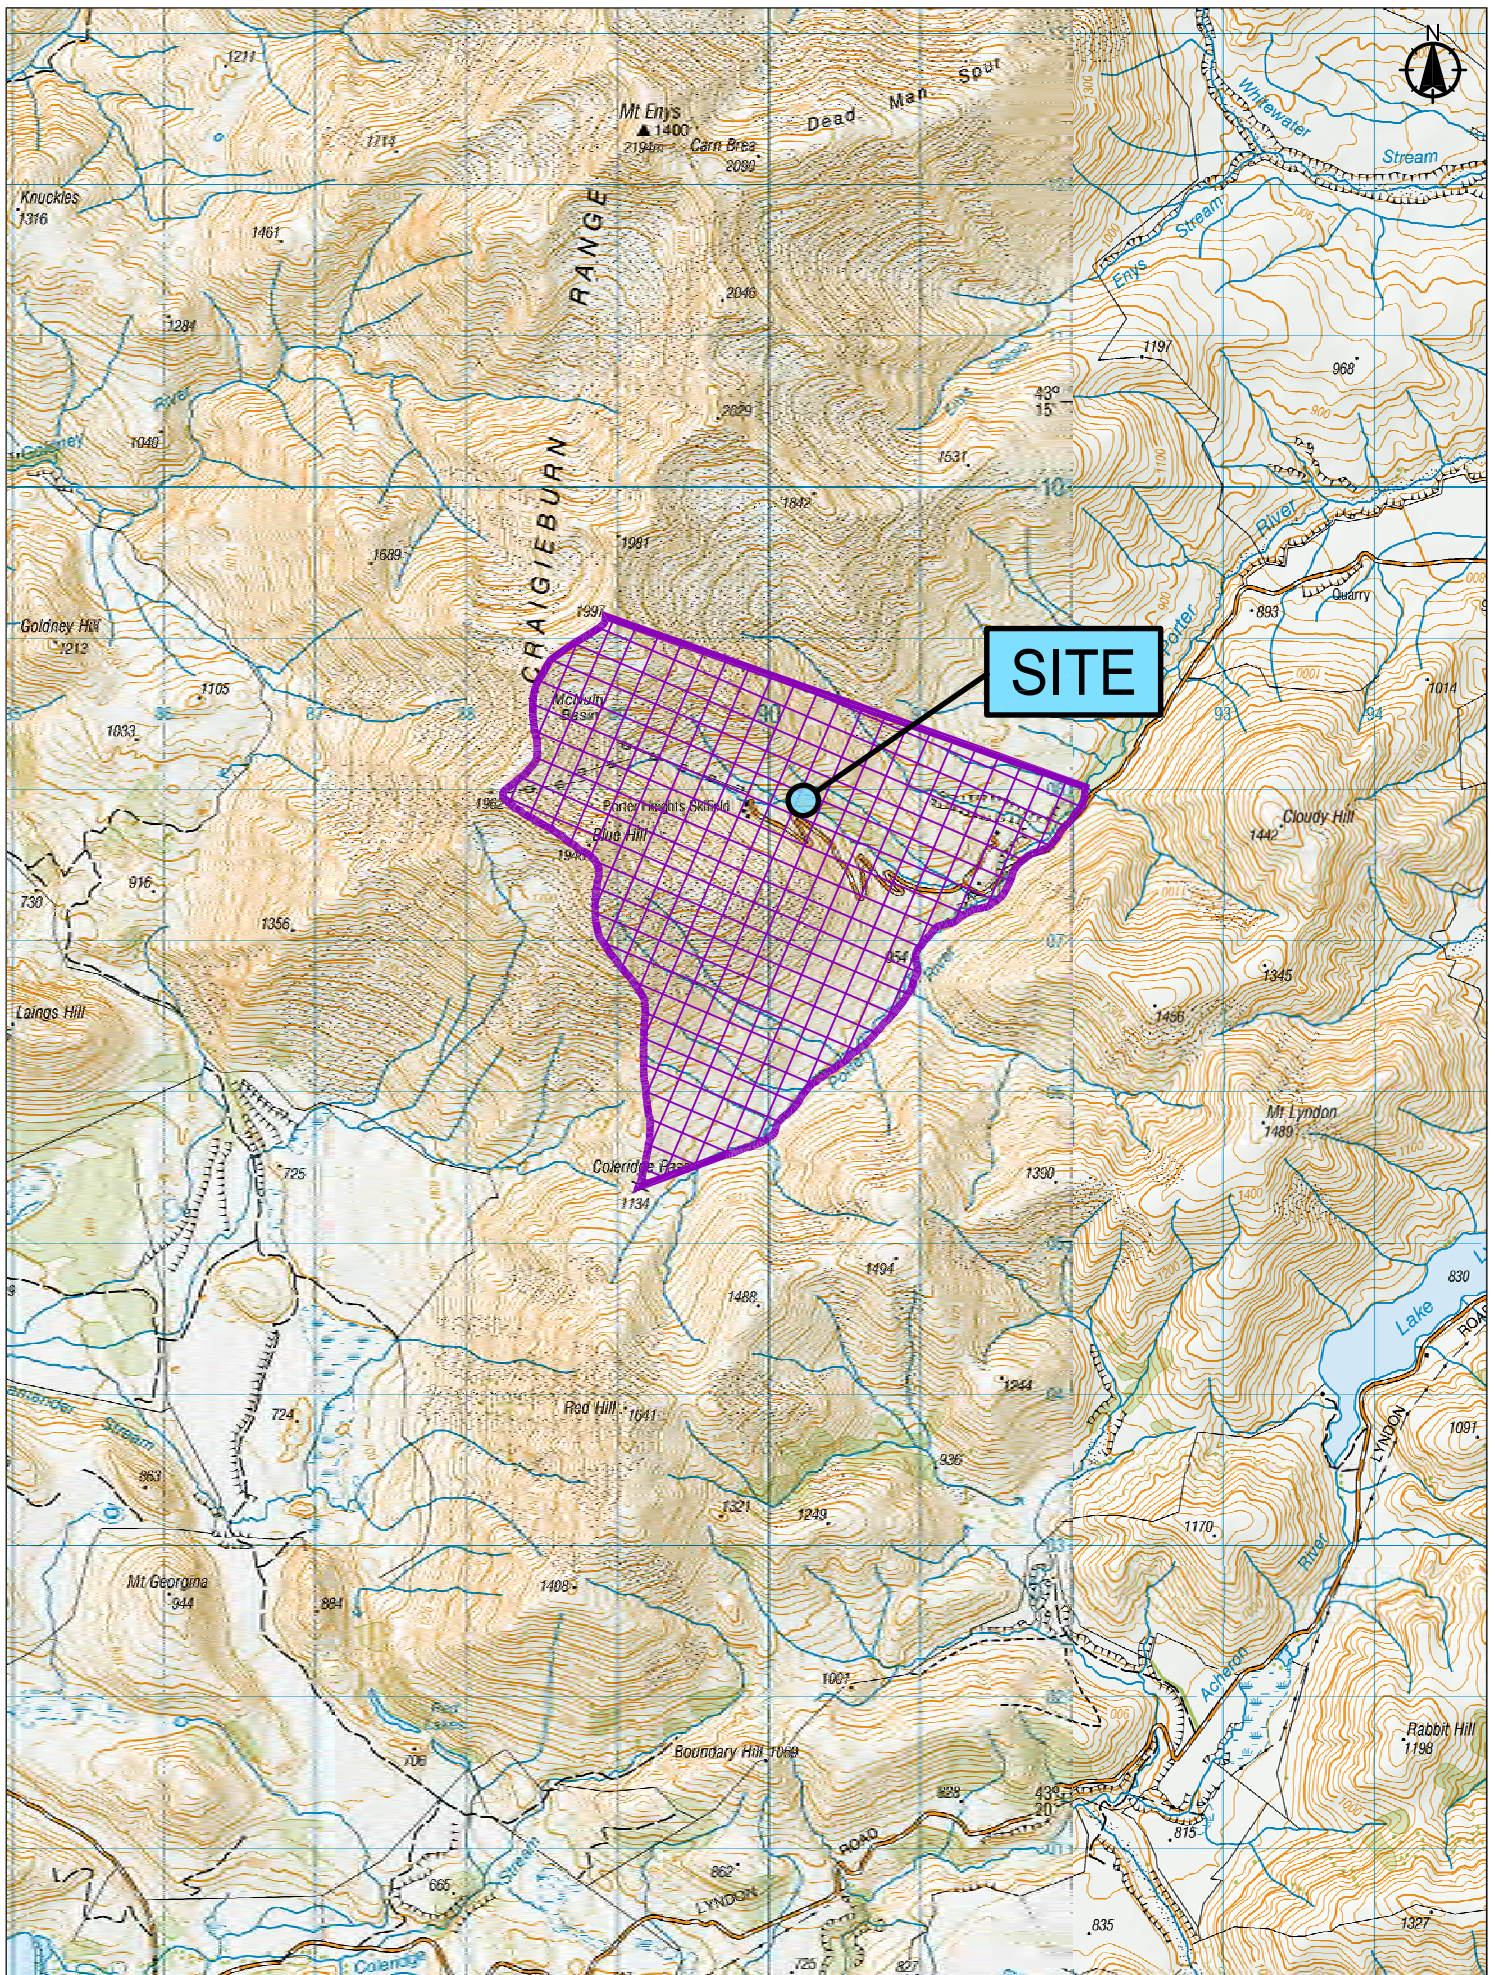

Client				Sheet Title		Project 303872			<b>CPG</b> CPG New Zealand Ltd 236 Armagh Street Christchurch 8141 Phone 03 374 6515 Fax 03 374 6516 christchurch@nz.cpg-global.com
PORTER HEIGHTS				LOCATION PLAN		Drawing 170			
Project Title						Revision A			
PORTER HEIGHTS DEVELOPMENT						Scale 1:50000			
A INITIAL ISSUE									
Revision		VM	09.06.10	Project Title					
Designed		NC	08.06.09	PORTER HEIGHTS					
Approved		VICTOR MTHAMO	09.06.10	DEVELOPMENT					