



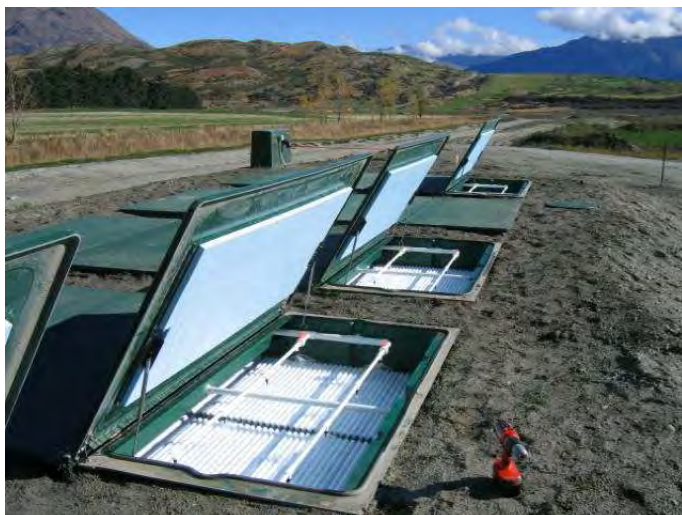

APPENDIX E

Example of an Installed rtPBR

Photographs of Re-circulating Textile Packed Bed Reactor Treatment Systems

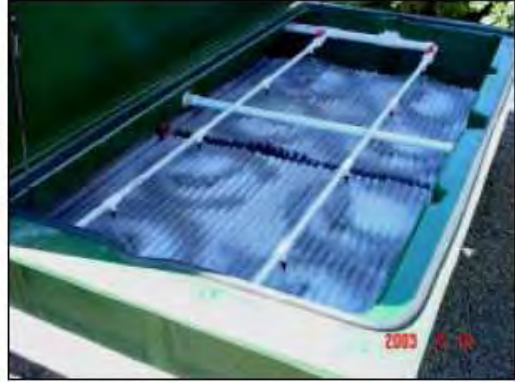






APPENDIX F

Land Treatment Area

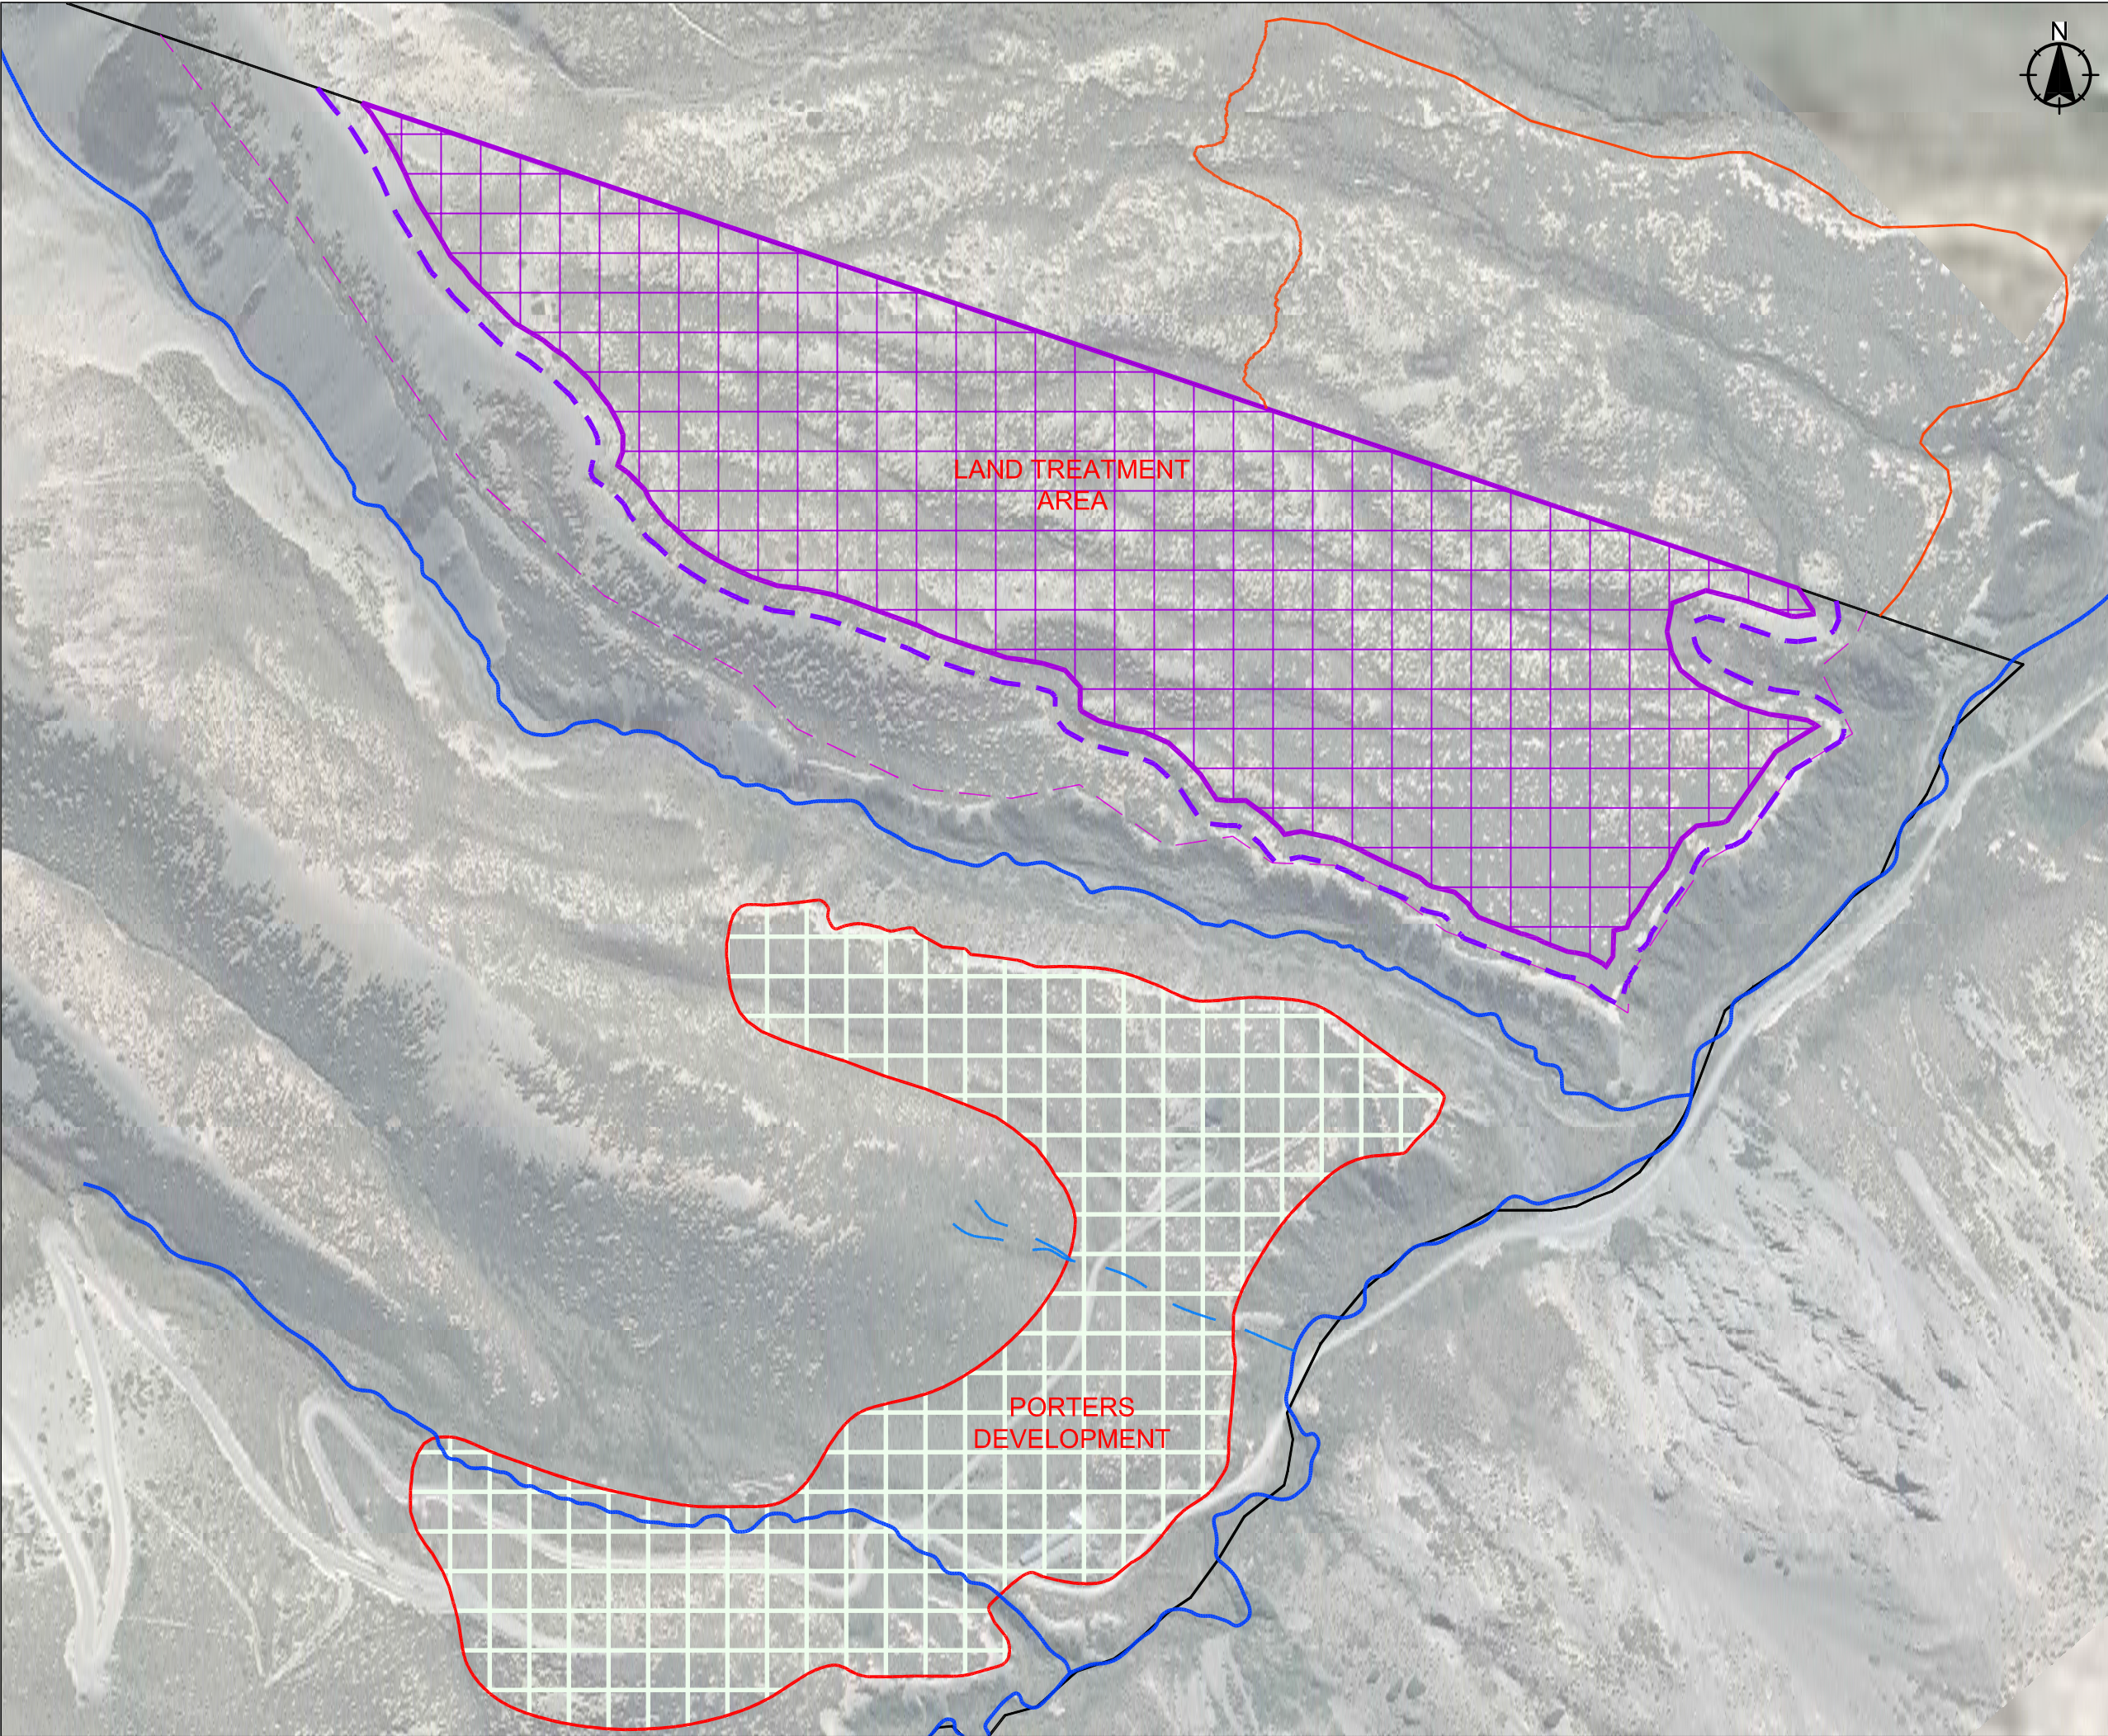

GENERAL NOTES

- 1. Existing lease boundary shown is derived from remote sensing observations of occupation.
- 2. Horizontal Datum:
NZGD 2000
Mount Pleasant Circuit
- 3. Areas and dimensions are approximate only and subject to Council approval and final survey.
- 4. This sheet includes content sourced from:



A INITIAL ISSUE VM 14.06.10

Revision	App	Date
Surveyed	~	~
Designed	VM	10.06.10
Drawn	NC	10.06.10
Reviewed	VM	14.06.10
Approved	VICTOR MTHAMO	14.06.10

Verify all dimensions on site before commencing work. Prioritise figured dimensions over scaling. Refer all discrepancies to the drawing office.

This document and the copyright in this document remain the property of CPG New Zealand Ltd. The contents of this document may not be reproduced either in whole or in part by any means whatsoever without the prior written consent of CPG New Zealand Ltd.




Client



Project Title
PORTER HEIGHTS
DEVELOPMENT

Sheet Title
PROPOSED LAND
TREATMENT AREAS

Scale (A3 Original) 1: 5000

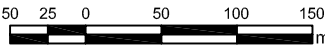

Project No	Sheet	Revision
303872	100	A