

 CROSS SECTION: CUT OFF DRAIN
Not to Scale

GENERAL NOTES

1. Horizontal Datum:
NZGD 2000
Mount Pleasant Circuit
2. Areas and dimensions are approximate only and
subject to Council approval and final survey.
3. This sheet includes content sourced from:



A INITIAL ISSUE VM 09.06.10

Revision		App	Date
Surveyed	~		~
Designed	AN		28.05.10
Drawn	NC		02.06.10
Reviewed	AN		03.06.10
Approved	VICTOR MTHAMO		09.06.10

Verify all dimensions on site before commencing work. Prioritise figured dimensions over scaling. Refer all discrepancies to the drawing office.

This document and the copyright in this document remain the property of CPG New Zealand Ltd. The contents of this document may not be reproduced either in whole or in part by any means whatsoever without the prior written consent of CPG New Zealand Ltd.




CPG New Zealand Ltd
236 Armagh Street
Christchurch 8141
Phone 03 374 6515
Fax 03 374 6516
christchurch@nz.cpg-global.com

Client
PORTER HEIGHTS


Project Title
PORTER HEIGHTS
DEVELOPMENT

Sheet Title
CONCEPTUAL DESIGN
CUTOFF DRAIN

Scale (A3 Original) 1: 500

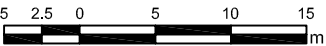

Project No	Sheet	Revision
303872	143	A

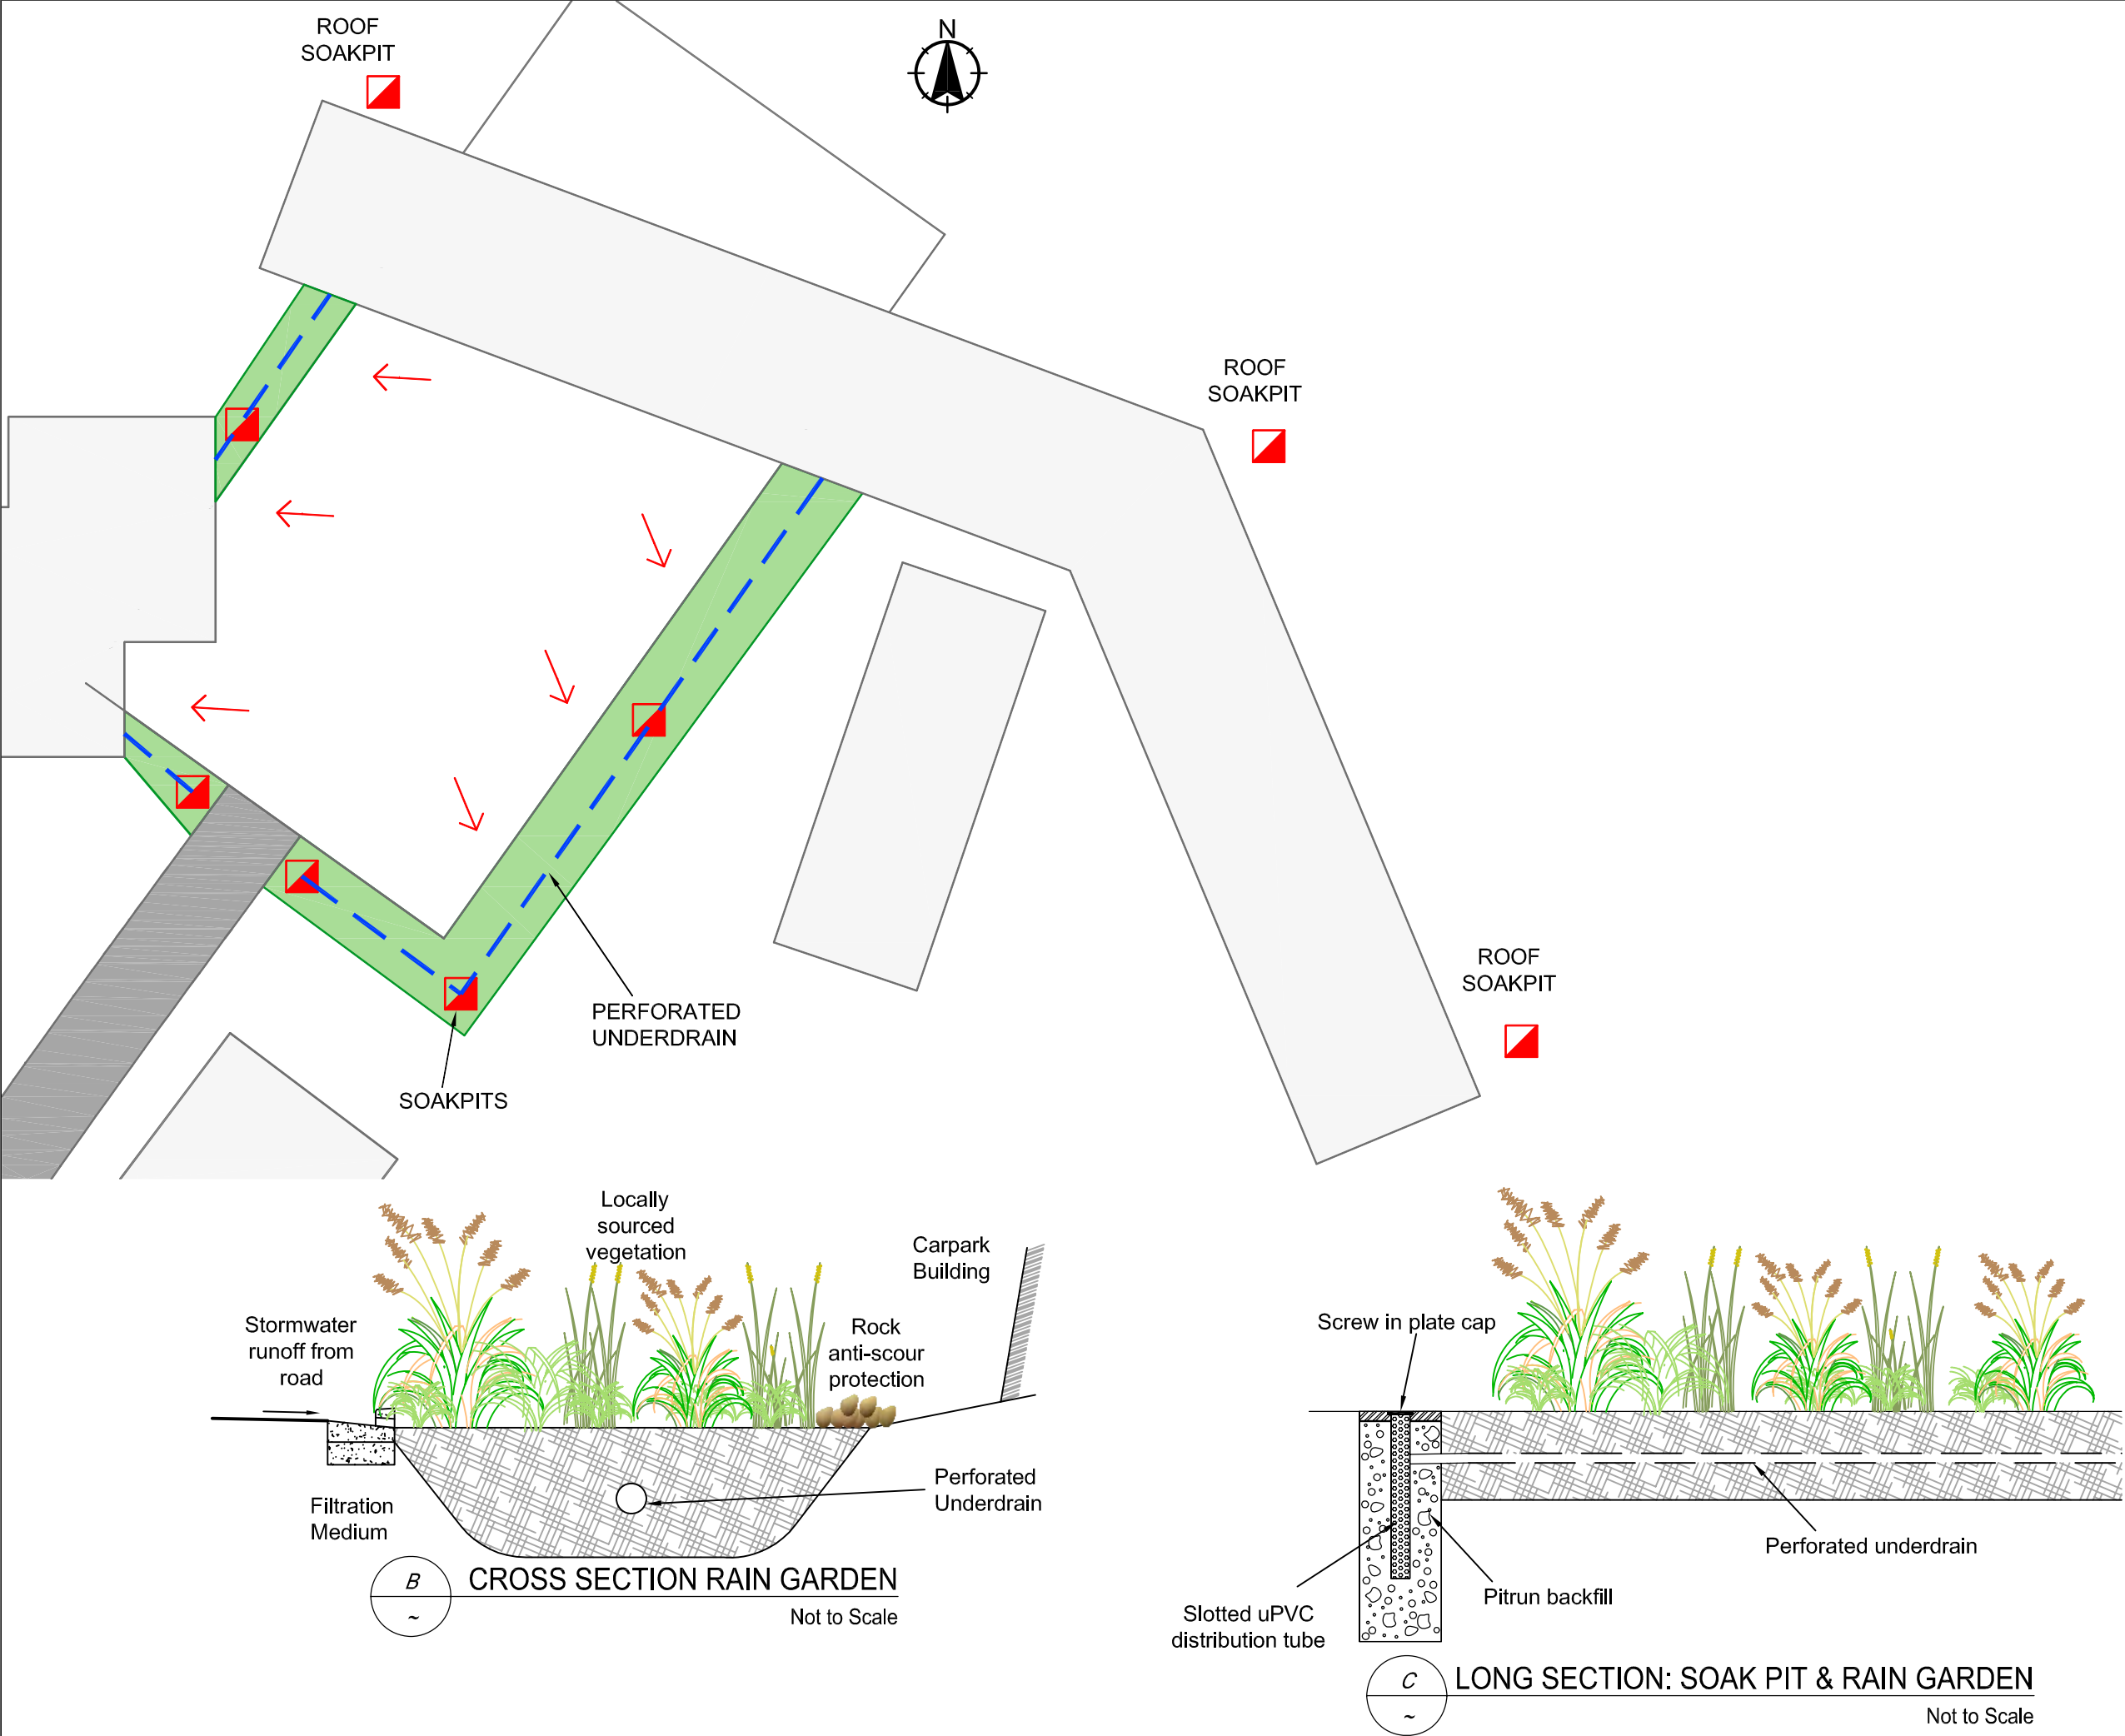

GENERAL NOTES

- Horizontal Datum:
NZGD 2000
Mount Pleasant Circuit
- Areas and dimensions are approximate only and subject to Council approval and final survey.
- This sheet includes content sourced from:

A	INITIAL ISSUE	VM	09.06.10
---	---------------	----	----------

Revision		App	Date
Surveyed	~		~
Designed	AN		28.05.10
Drawn	NC		03.06.10
Reviewed	AN		03.06.10
Approved	VICTOR MTHAMO		09.06.10

Verify all dimensions on site before commencing work. Prioritise figured dimensions over scaling. Refer all discrepancies to the drawing office.

This document and the copyright in this document remain the property of CPG New Zealand Ltd. The contents of this document may not be reproduced either in whole or in part by any means whatsoever without the prior written consent of CPG New Zealand Ltd.

CPG New Zealand Ltd
236 Armagh Street
Christchurch 8141
Phone 03 374 6515
Fax 03 374 6516
christchurch@nz.cpg-global.com


Client
PORTER HEIGHTS

Project Title
PORTER HEIGHTS DEVELOPMENT

Sheet Title
CONCEPTUAL DESIGN HOTEL RAINGARDEN

Scale (A3 Original)
1: 500

Project No	Sheet	Revision
303872	144	A

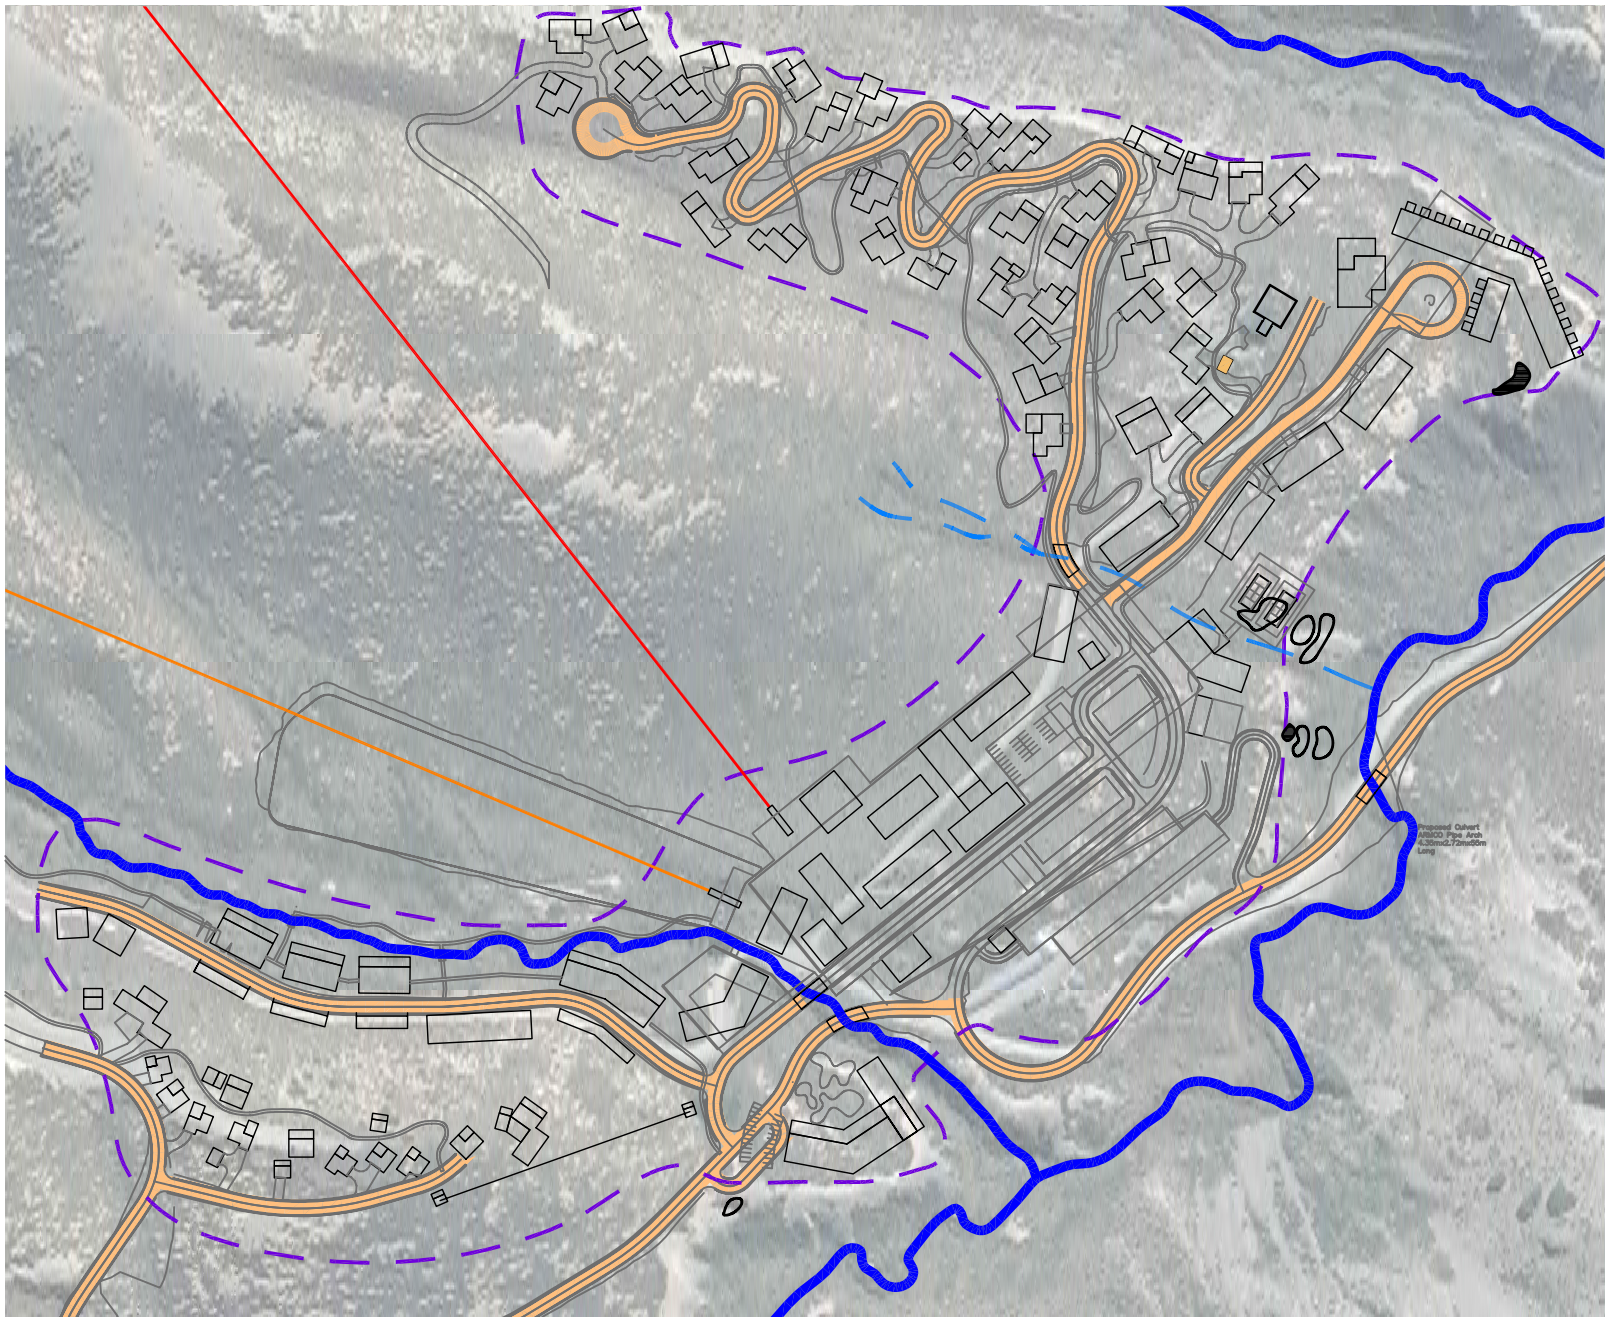

- GENERAL NOTES**
- Horizontal Datum:
NZGD 2000
Mount Pleasant Circuit
 - Areas and dimensions are approximate only and subject to Council approval and final survey.
 - This sheet includes content sourced from:



B	UPDATE LAYOUT	VM	23.06.10
A	INITIAL ISSUE	VM	09.06.10
Revision		App	Date
Surveyed	~		~
Designed	AN		28.05.10
Drawn	NC		23.06.10
Reviewed	AN		23.06.10
Approved	VICTOR MTHAMO		23.06.10

Verify all dimensions on site before commencing work. Prioritise figured dimensions over scaling. Refer all discrepancies to the drawing office.

This document and the copyright in this document remain the property of CPG New Zealand Ltd. The contents of this document may not be reproduced either in whole or in part by any means whatsoever without the prior written consent of CPG New Zealand Ltd.




Client



Project Title
PORTER HEIGHTS DEVELOPMENT

Sheet Title
**CONCEPTUAL DESIGN
ROADING STORMWATER
MANAGEMENT**

Scale (A3 Original) **1:4000**

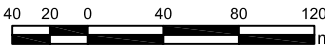

Project No **303872** **Sheet** **145** **Revision** **B**

