









Legend

- | | | |
|--|---|--|
|  ODP boundary |  Primary Route |  Neighbourhood Park |
|  Parcel |  Secondary Route |  Shared pedestrian/cycle lane |

Outline Development Plan TRANSPORT Plan






Living West Melton
(Living WM) South Zone



Scale: 1:10000@A4



Legend


- | | | |
|--|---|--|
|  ODP boundary |  Primary Route |  Neighbourhood Park |
|  Parcel |  Secondary Route | |

Outline Development Plan GREEN NETWORK Plan

Living West Melton
(Living WM) South Zone



Scale: 1:10000@A4

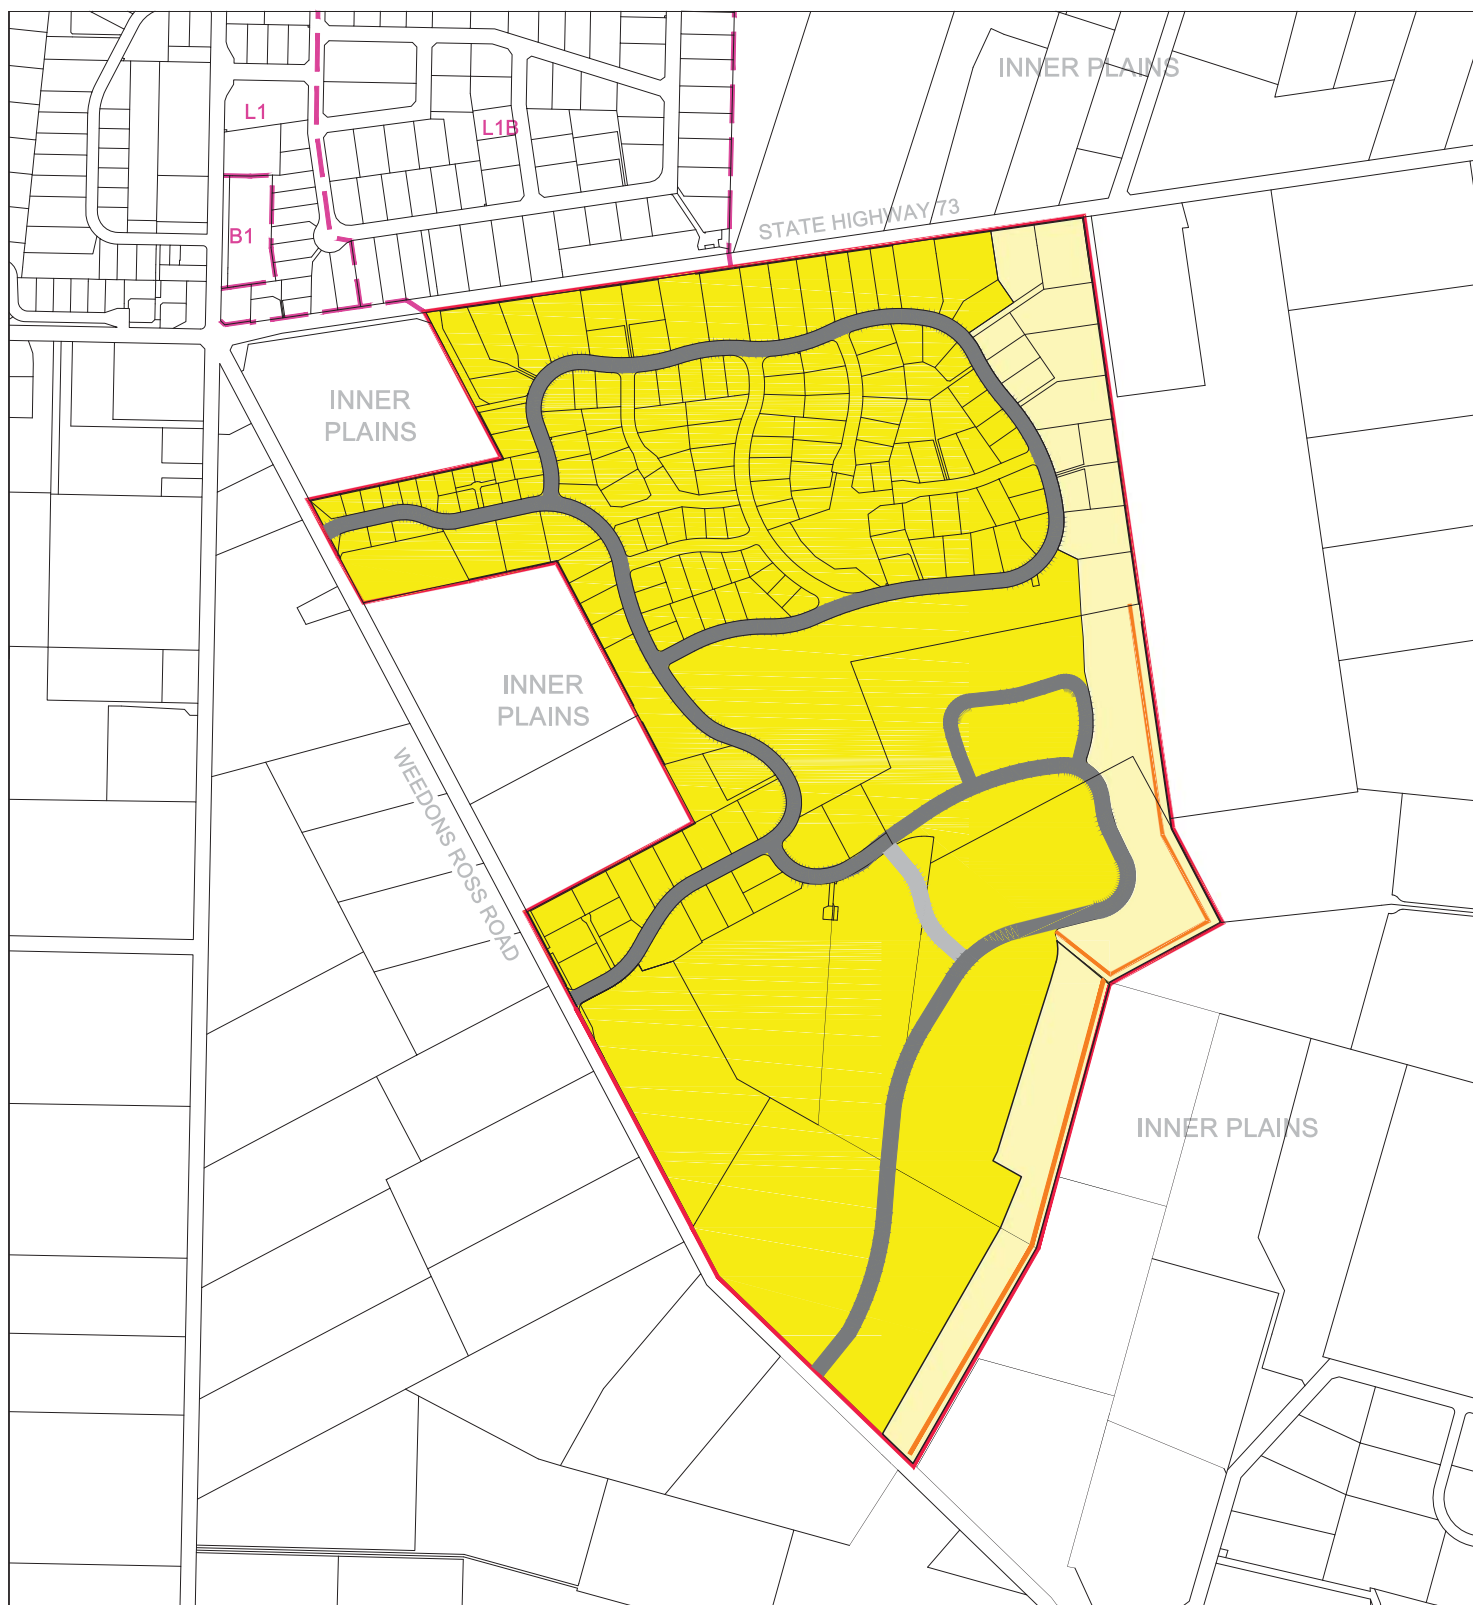

Legend

	ODP boundary		Primary Route		Low Density		Interface Treatment
	Parcel		Secondary Route		Medium Density		

Note:

All sections adjacent to Inner Plains zoned land will have a notice on their LIM referring to any potential reverse sensitivity issues between Residential and Rural landuses.

Interface treatment includes having larger residential sections as perimeter blocks where sections immediately adjoin a boundary with Inner Plains.

Outline Development Plan LANDUSE Plan

Living West Melton
(Living WM) South Zone



Scale: 1:10000@A4