


## 5.2 LINCOLN STRUCTURE PLAN

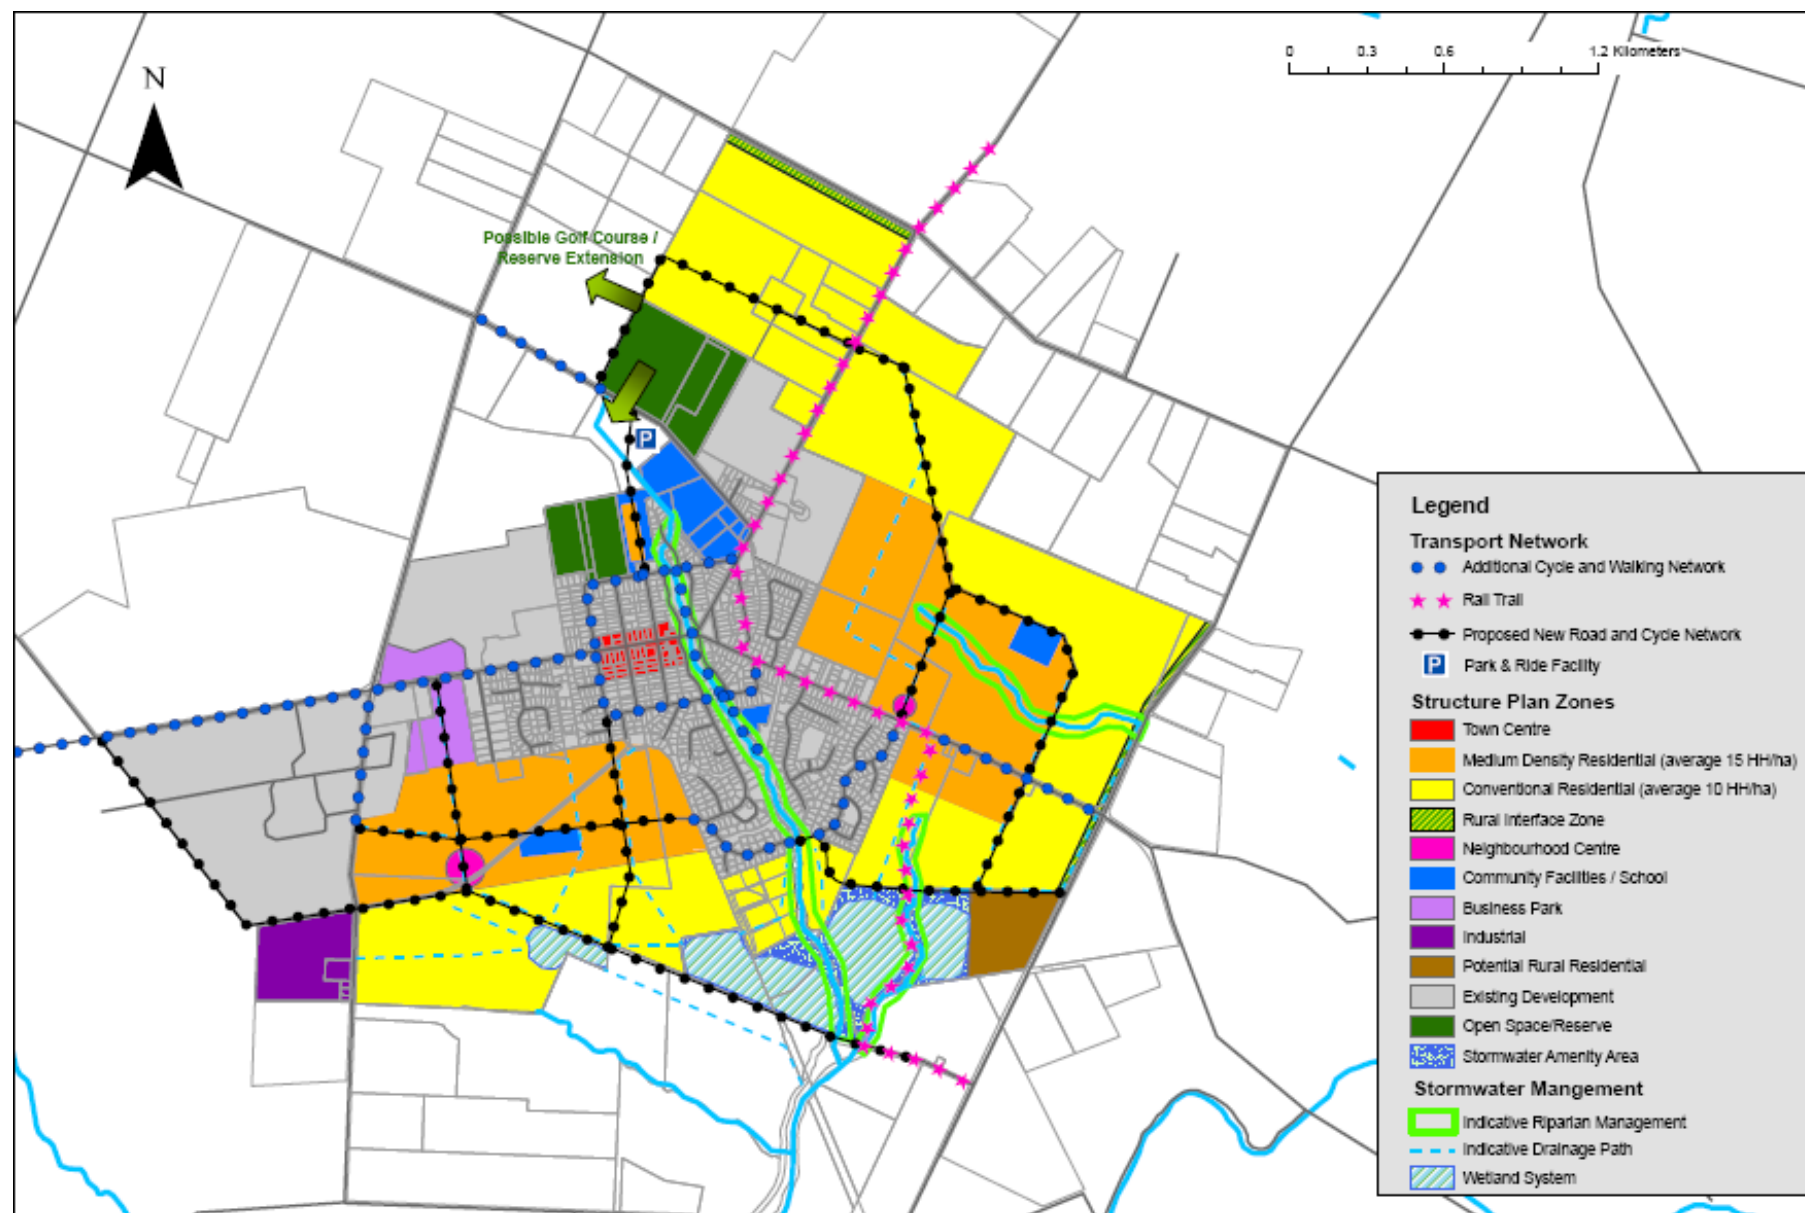

## 6.4 RESIDENTIAL STAGING PLAN

