


LEGEND

- A Existing grass berm within the road reserve
- B Existing formed road (Two Chain Road) with a speed limit of 100km/h
- C Shared pedestrian and cycle path running adjacent to Two Chain Road, connecting to Walkers Road and Jones Road.
- D Landscape Treatment 3 - Existing trees and shelter belts to be retained and enhanced, additional planting is to be added where gaps exist.
- E Landscape Treatment 3 - A secondary row of planting is to be added with a 8.5m setback from the existing Two Chain Road boundary. This allows for the canopy widths of the existing trees. Species shall consist of Macrocarpa, Totara, Leyland cypress, Kahikatea and Pittosporum.
- F Existing overhead power lines at approximately 60m intervals

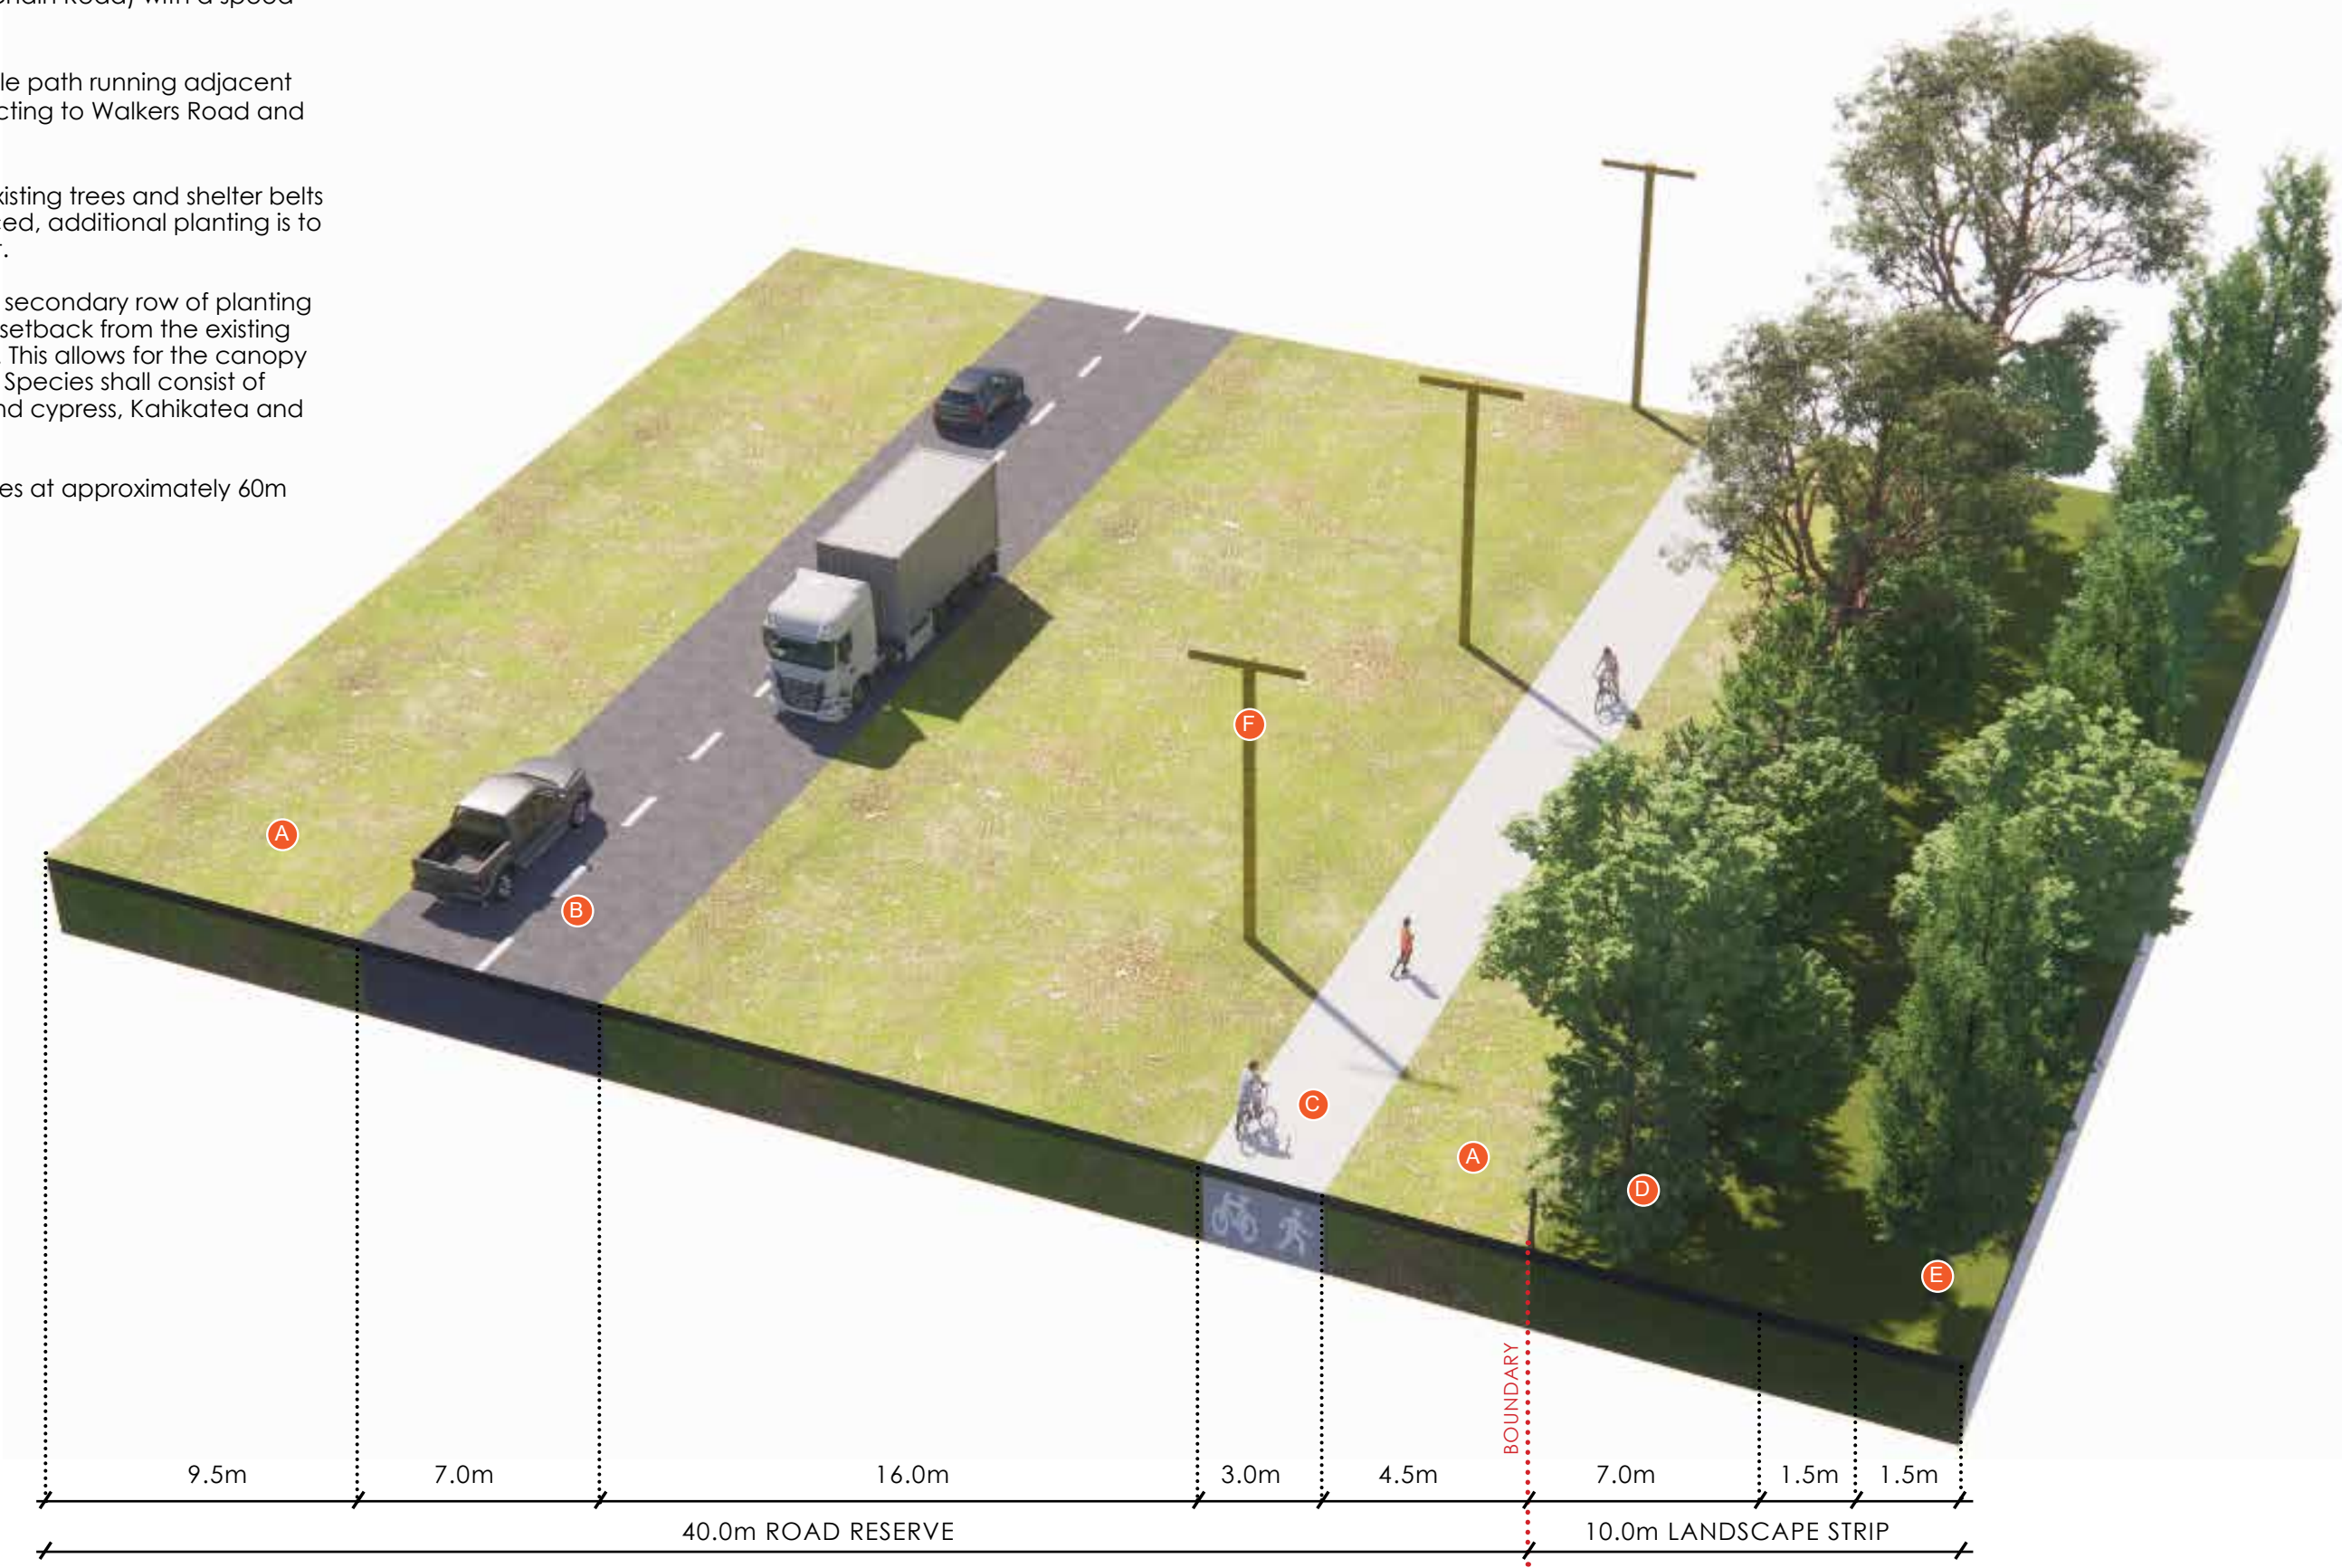

TWO CHAIN ROAD - TYPICAL SECTION

ROLLESTON INDUSTRIAL DEVELOPMENTS LIMITED - TWO CHAIN PLAN CHANGE