



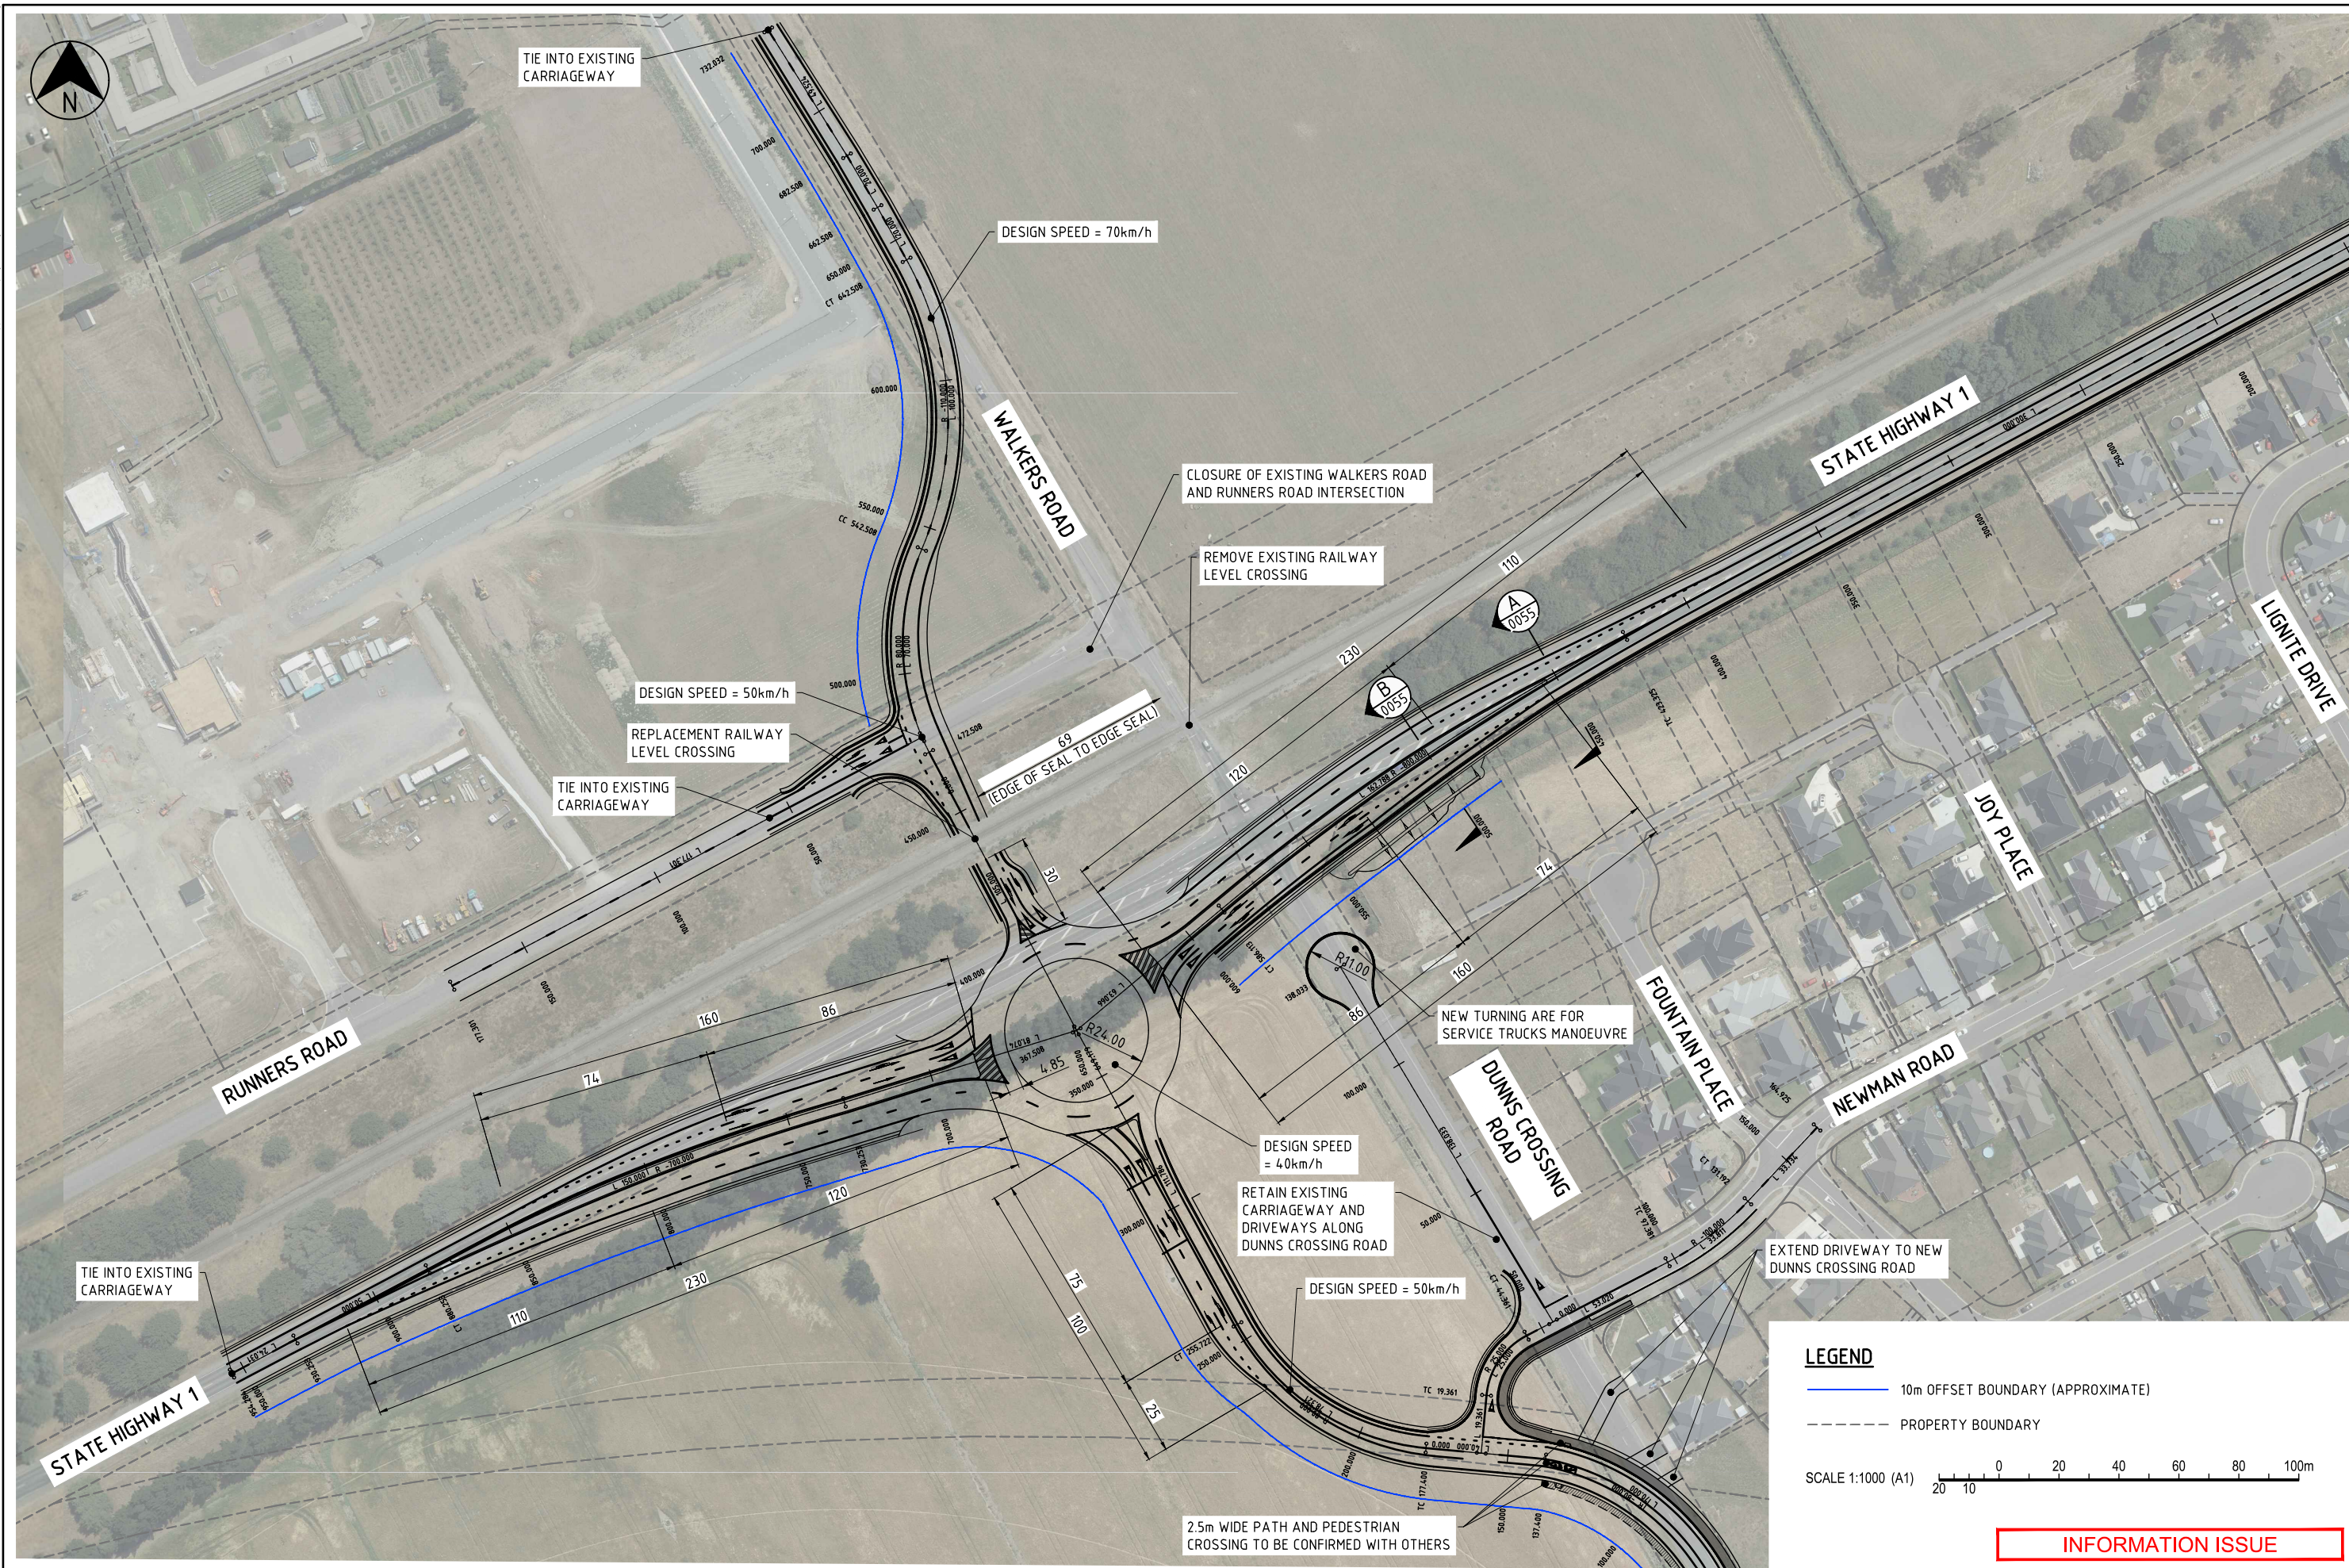

LEGEND

- 10m OFFSET BOUNDARY (APPROXIMATE)
- PROPERTY BOUNDARY

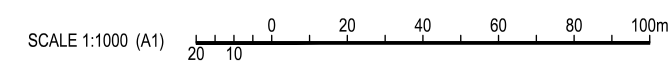

INFORMATION ISSUE

REV	DATE	DRAWN	REV'D	APP'D	REVISION	DRAWING NUMBER	REFERENCE DRAWING TITLE
15/12/21	ML				ISSUE FOR INFORMATION		
03/12/21	ML				ISSUE FOR INFORMATION		
09/11/21	ML				ISSUE FOR INFORMATION		
01/10/21	ML				ISSUE FOR INFORMATION		
20/09/21	ML				ISSUE FOR INFORMATION		

Level 2, Wynn Williams Building
47 Hereford Street
CHRISTCHURCH CENTRAL 8013
NEW ZEALAND

Tel: +64 3 940 4900
Fax: +64 3 940 4901
Web: www.jacobs.com



CLIENT
WAKA KOTAHI NZ TRANSPORT AGENCY

PROJECT
ROLLESTON ACCESS IMPROVEMENTS
DETAILED BUSINESS CASE

DRAWN M. Lai	DRAWING CHECK	REVIEWED	APPROVED
DESIGNED M. Lai	DESIGN REVIEW	DATE	DATE

TITLE
DUNNS CROSSING ROAD ROUNABOUT
OPTION 2C

SCALE 1:1000(A1)	DRAWING No IA259900-0000-CR-SKT-0041	REV E
---------------------	---	----------

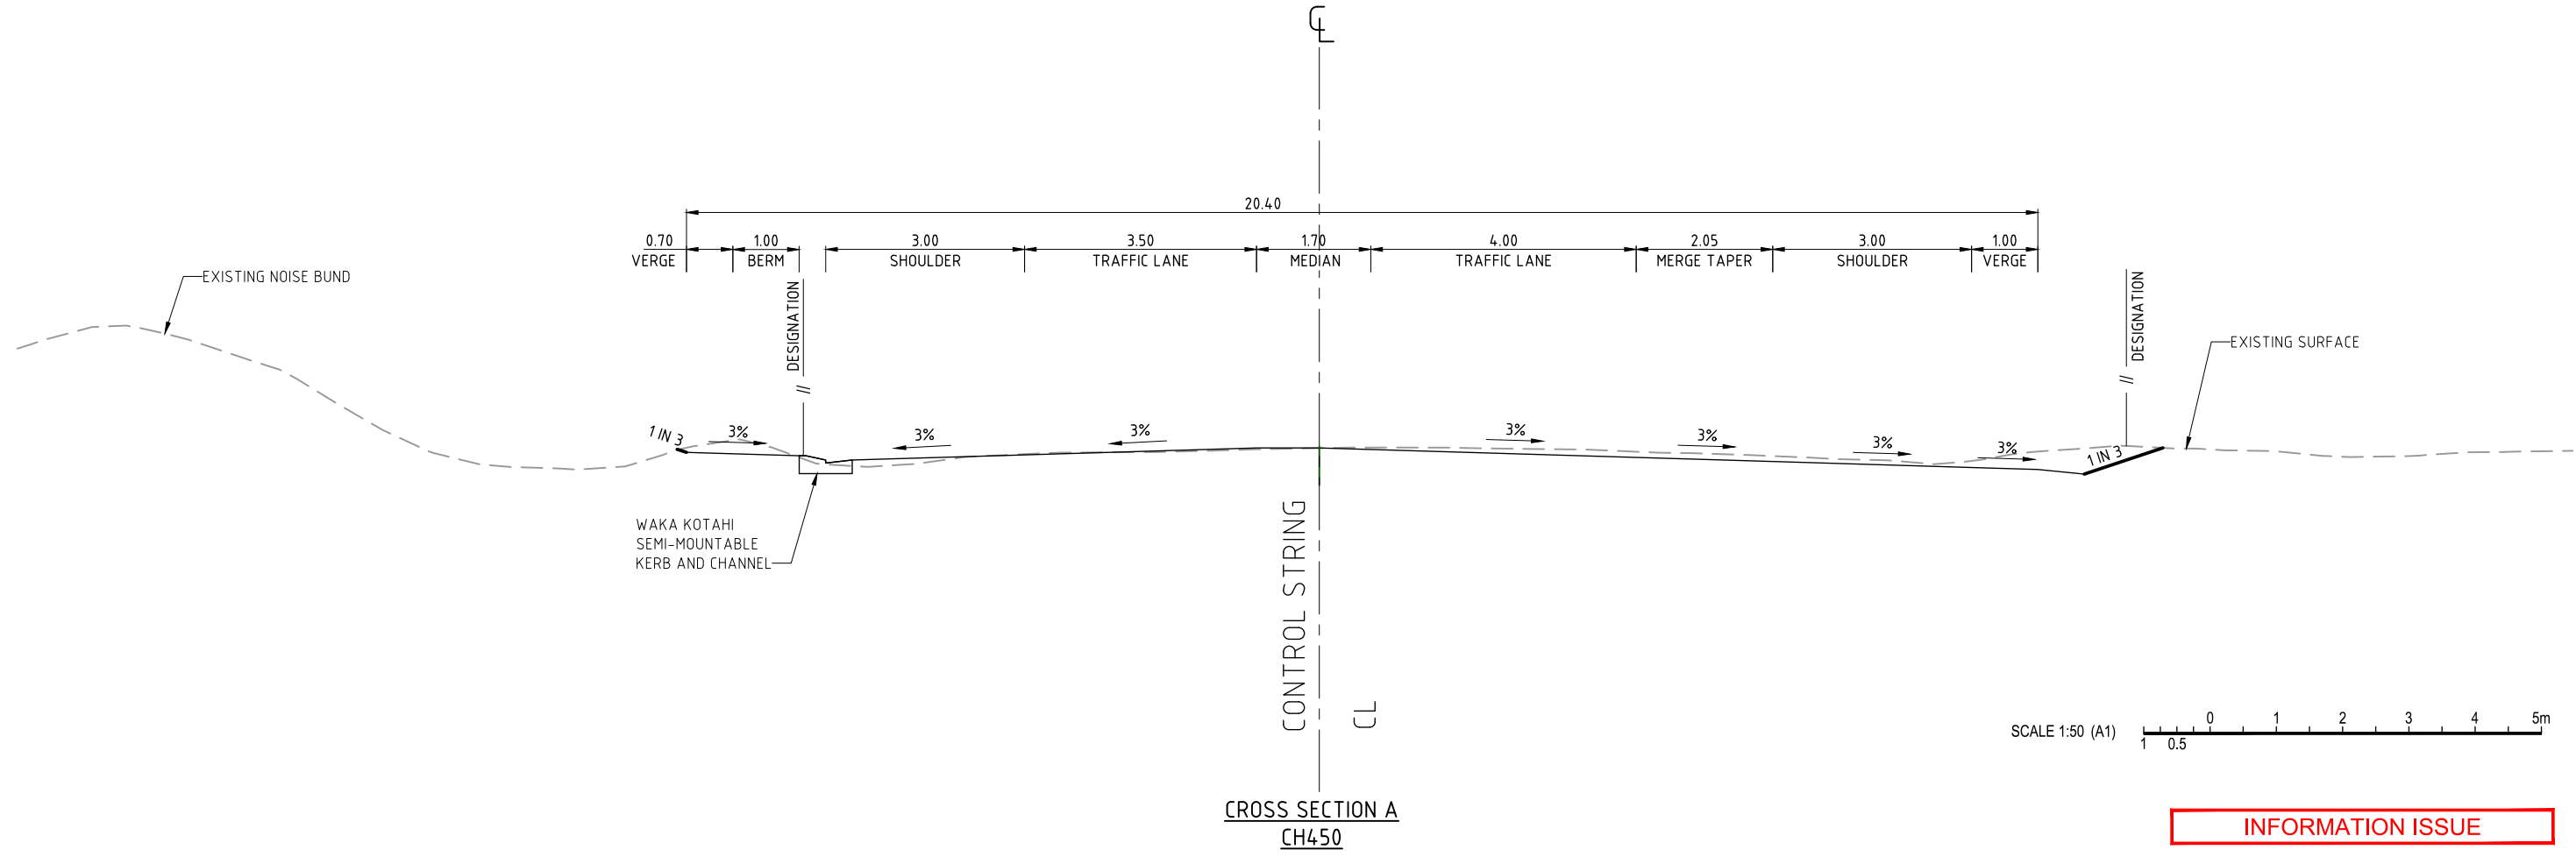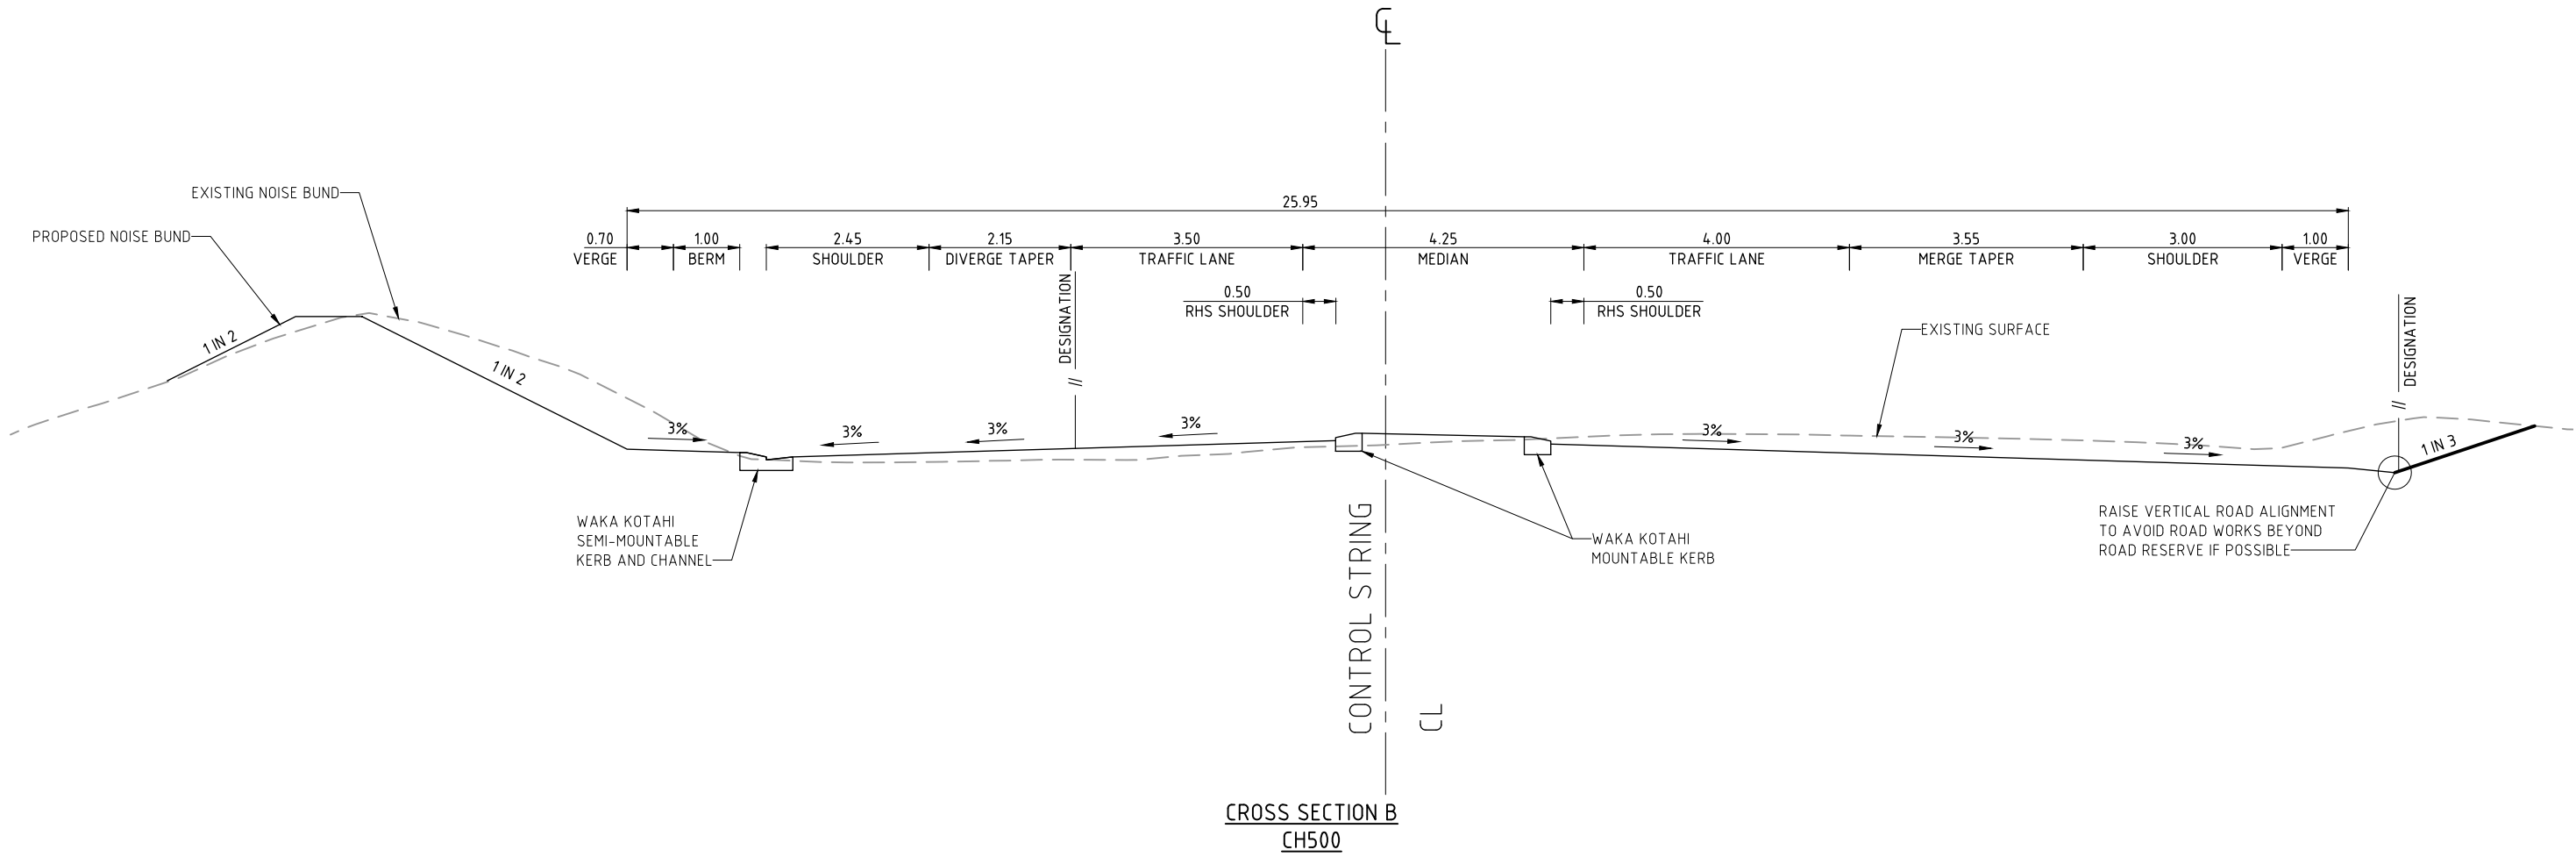

SCALE 1:50 (A1)

1 0.5 0 1 2 3 4 5m

INFORMATION ISSUE

REV	DATE	DRAWN	REV'D	APP'D	REVISION	DRAWING NUMBER	REFERENCE DRAWING TITLE
C	03/12/21	ML			ISSUE FOR INFORMATION		
B	09/11/21	ML			ISSUE FOR INFORMATION		
A	01/10/21	ML			ISSUE FOR INFORMATION		



Jacobs

Level 2, Wynn Williams Building
47 Hereford Street
CHRISTCHURCH CENTRAL 8013
NEW ZEALAND

Tel: +64 3 940 4900
Fax: +64 3 940 4901
Web: www.jacobs.com

CLIENT	WAKA KOTAHI NZ TRANSPORT AGENCY			TITLE	DUNNS CROSSING ROAD ROUNDABOUT OPTION 2C ROAD CROSS SECTIONS	
PROJECT	ROLLESTON ACCESS IMPROVEMENTS DETAILED BUSINESS CASE			SCALE	1: 100(A1)	REV
DRAWN	M. Lai	DRAWING CHECK	REVIEWED	APPROVED		
DESIGNED	M. Lai	DESIGN REVIEW	DATE	DATE		
				DRAWING No.	IA259900-0000-CR-SKT-0055	C