


APPENDIX A

Location Plan

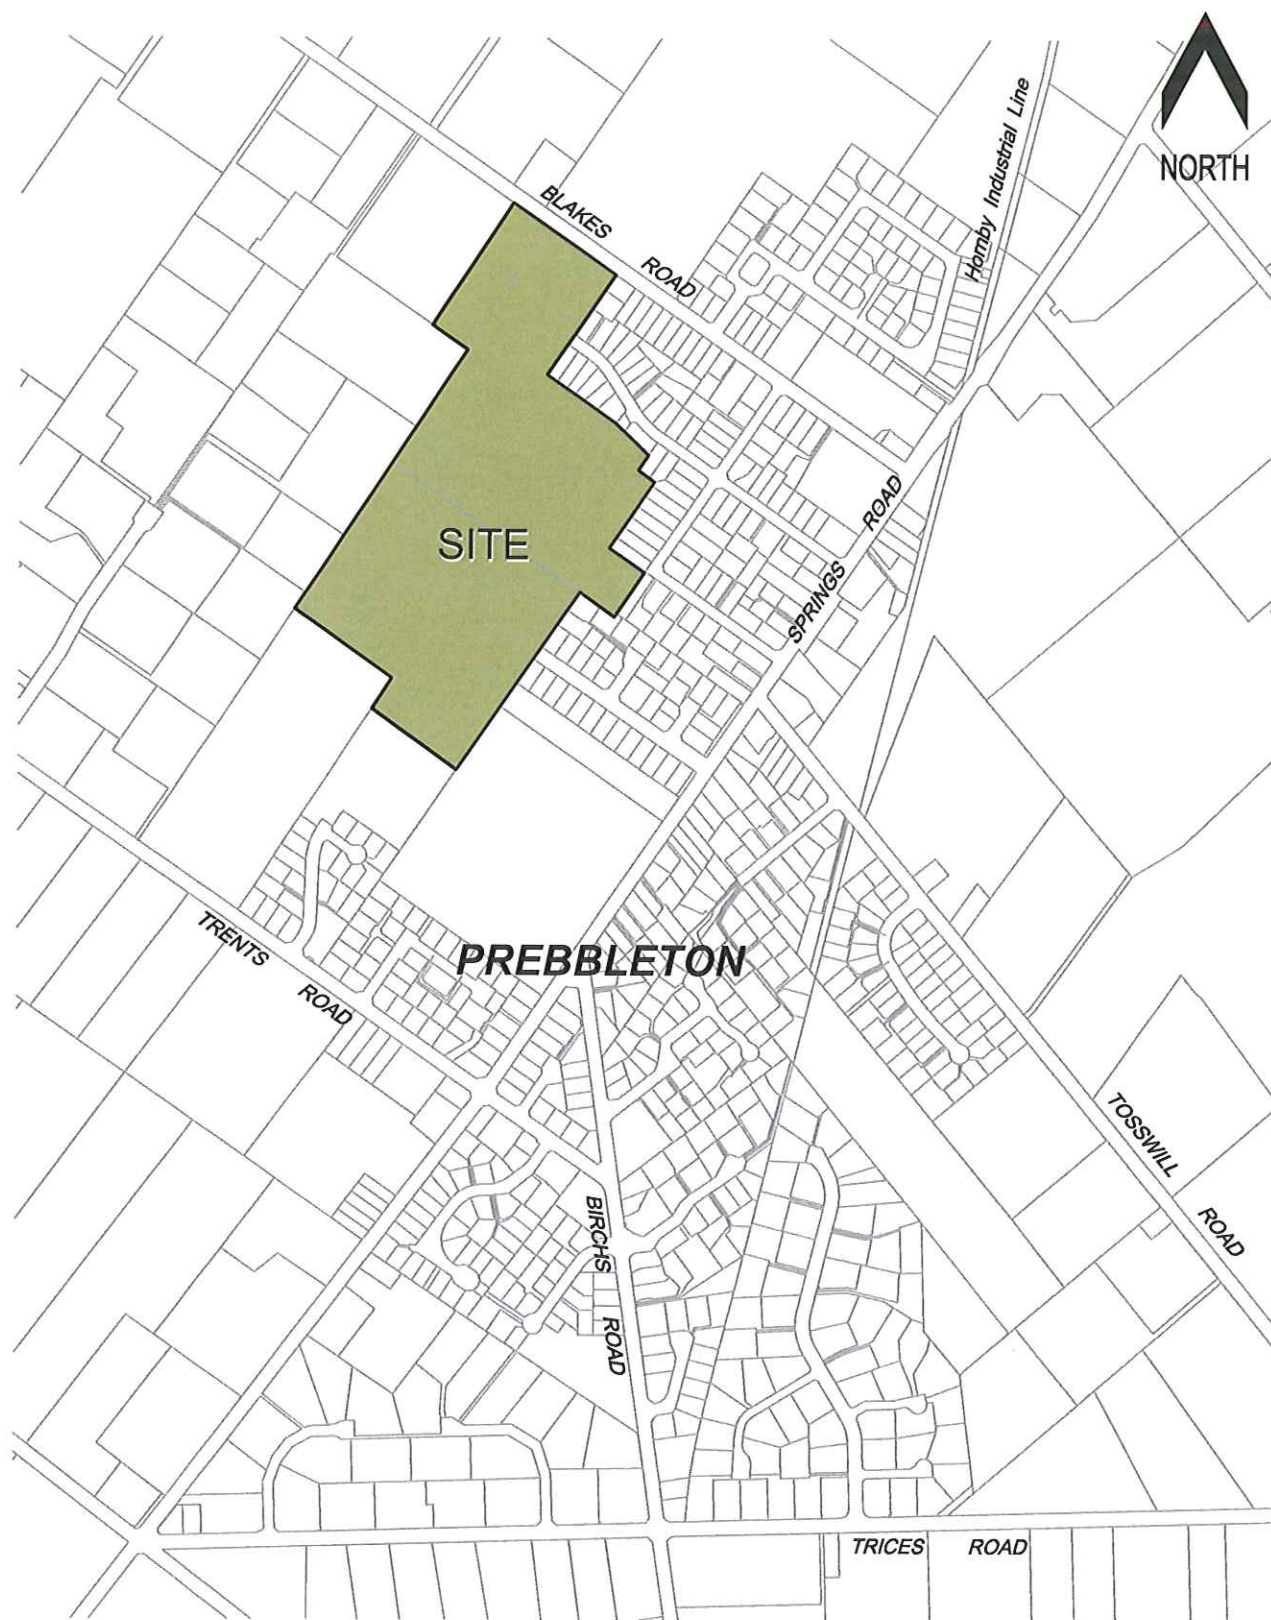

LOCATION PLAN

COFFEY SITE
BLAKES ROAD
PREBBLETON

Scale 1:10 000@A4 Ref No. 29731-CAD-PES--LOCATION

Connell Wagner

Engineers.Surveyors.Planners.Managers

Level 4, Torrens House
195 Hereford Street
PO Box 1061, Christchurch, New Zealand
Email : cwcho@connwag.com
Telephone : 0-3-366 0821
Facsimile : 0-3-379 6955