


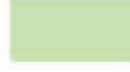





Appendix 12: Landscape Details



KEY

-  Plan Change Boundary
-  Proposed Business Zone
-  Proposed Residential Subdivision Area at Average 1950m²
-  Proposed Planting Strategy Area
-  Berm
-  Indicative Street Trees
-  Indicative Street Lights

Darfield Plan Change			
Scale 1:500 @A1, 1:1000@A3			
Date 5 Mar 2019			
Design EL			
Drawn EL			
Review AB & MV			
A	18/06/19		
B	05/08/19		
Rev.	Date	Amendment	
Revision		B	
Sheet		1	



Street Elevation B-B
Scale 1:40 @ A1

Darfield Plan Change


Scale 1:40 @A1
Date 5 Mar 2019
Design EL
Drawn EL
Review AB & MV

A 18/06/19

Rev. Date Amendment

Revision A

Sheet 7

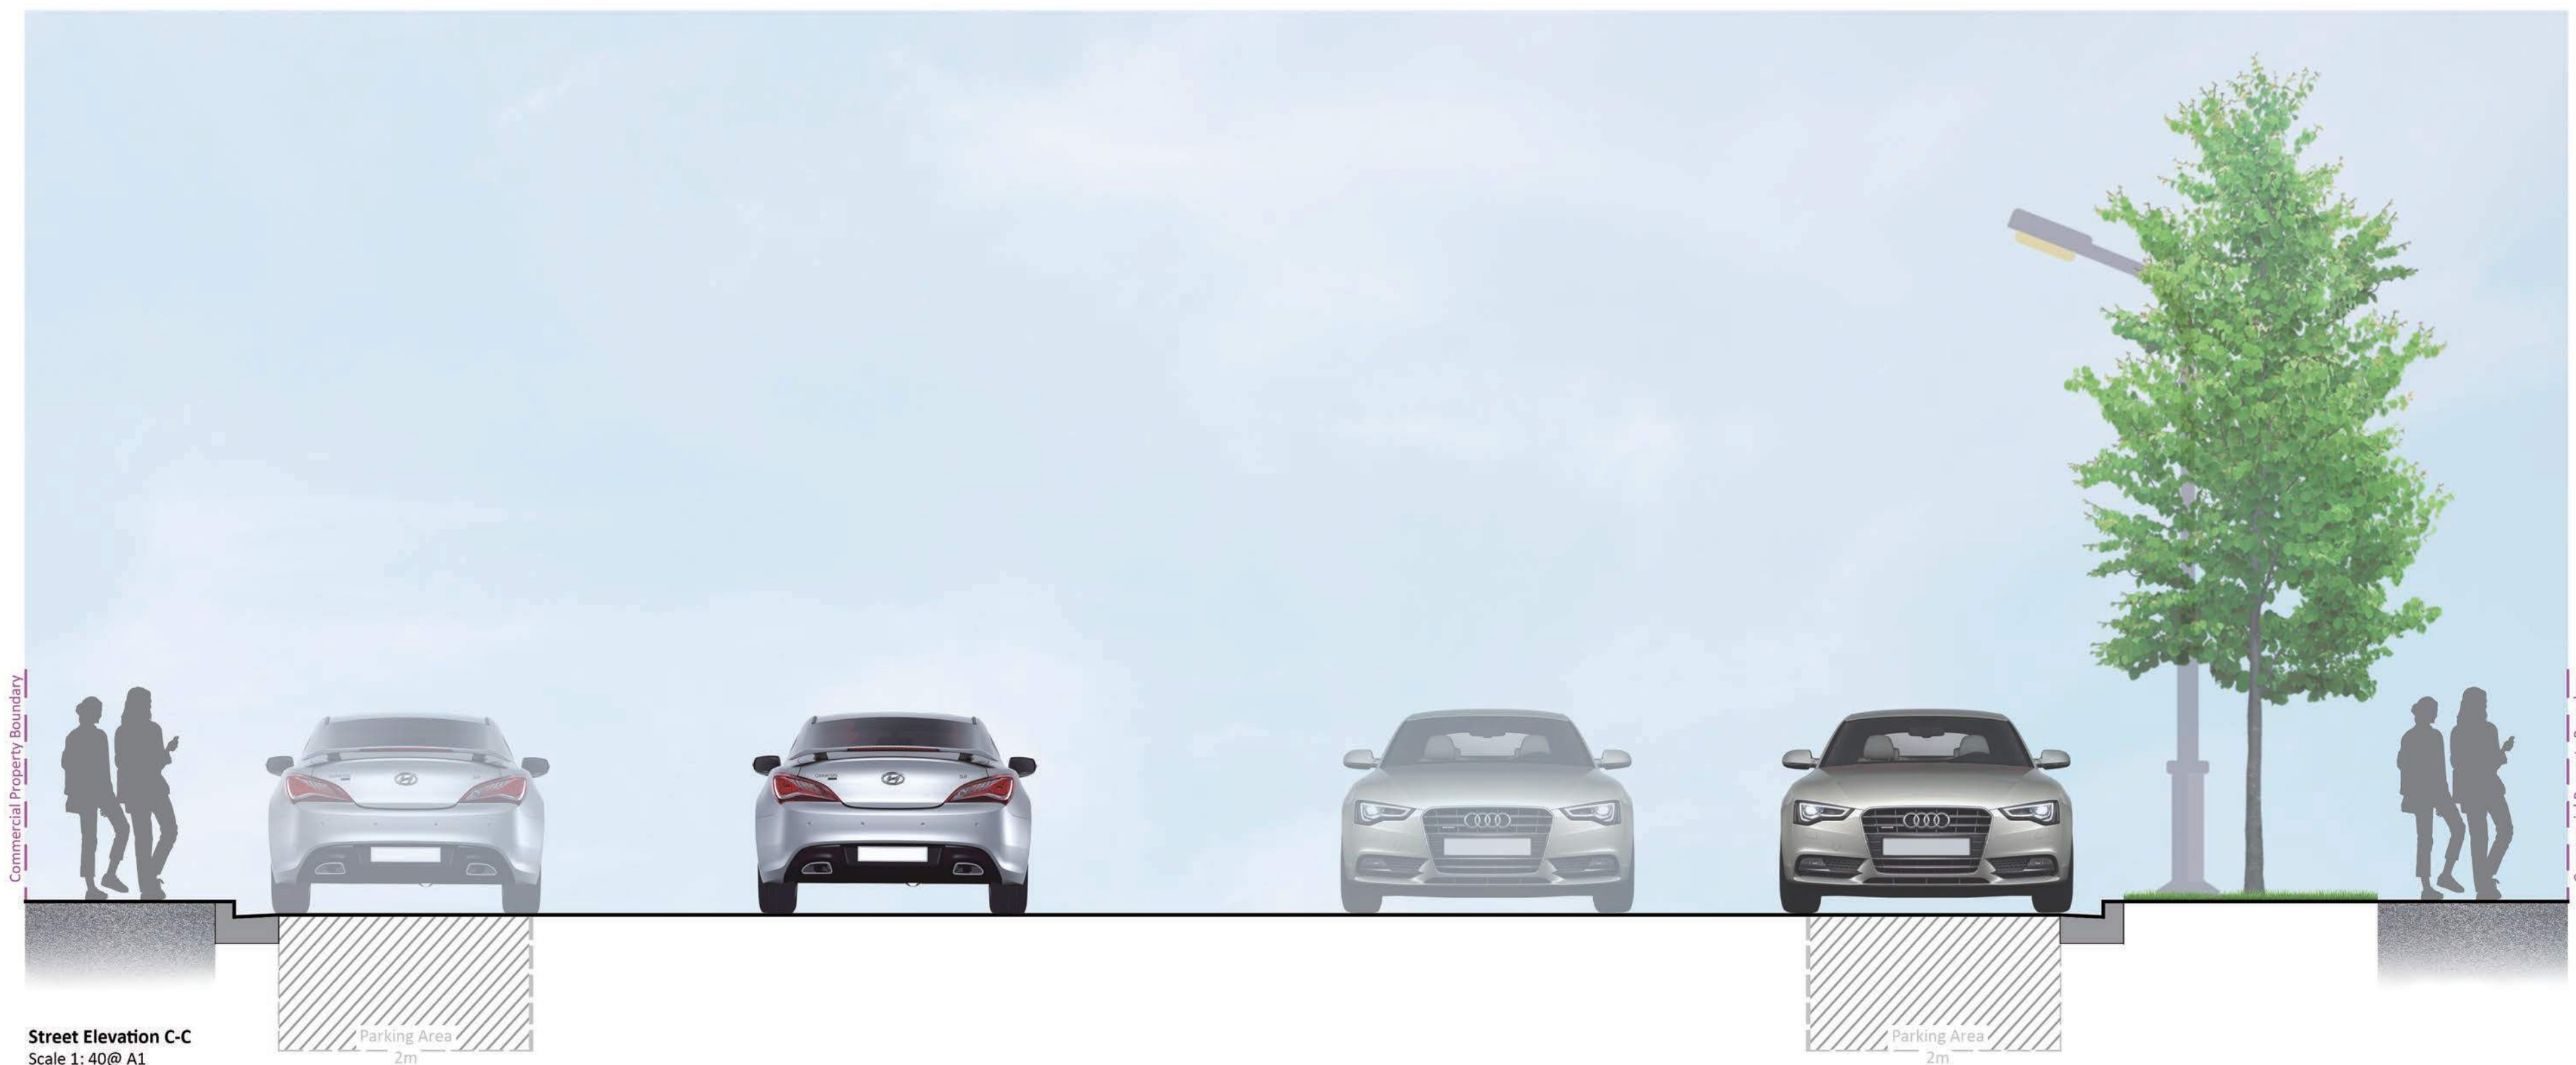

Darfield Plan Change		
Scale	1:40 @A1	
Date	5 Mar 2019	
Design	EL	
Drawn	EL	
Review	AB & MV	
Rev.	Date	Amendment
Revision	A	
Sheet	8	



Existing Visual Point 1




Proposed Visual Point 1

Darfield Plan Change		
Scale	Not to Scale	
Date	5 Mar 2019	
Design	EL	
Drawn	EL	
Review	AB & MV	
A	18/06/19	
Rev.	Date	Amendment
Revision	A	
Sheet	9	



Existing Visual Point 2

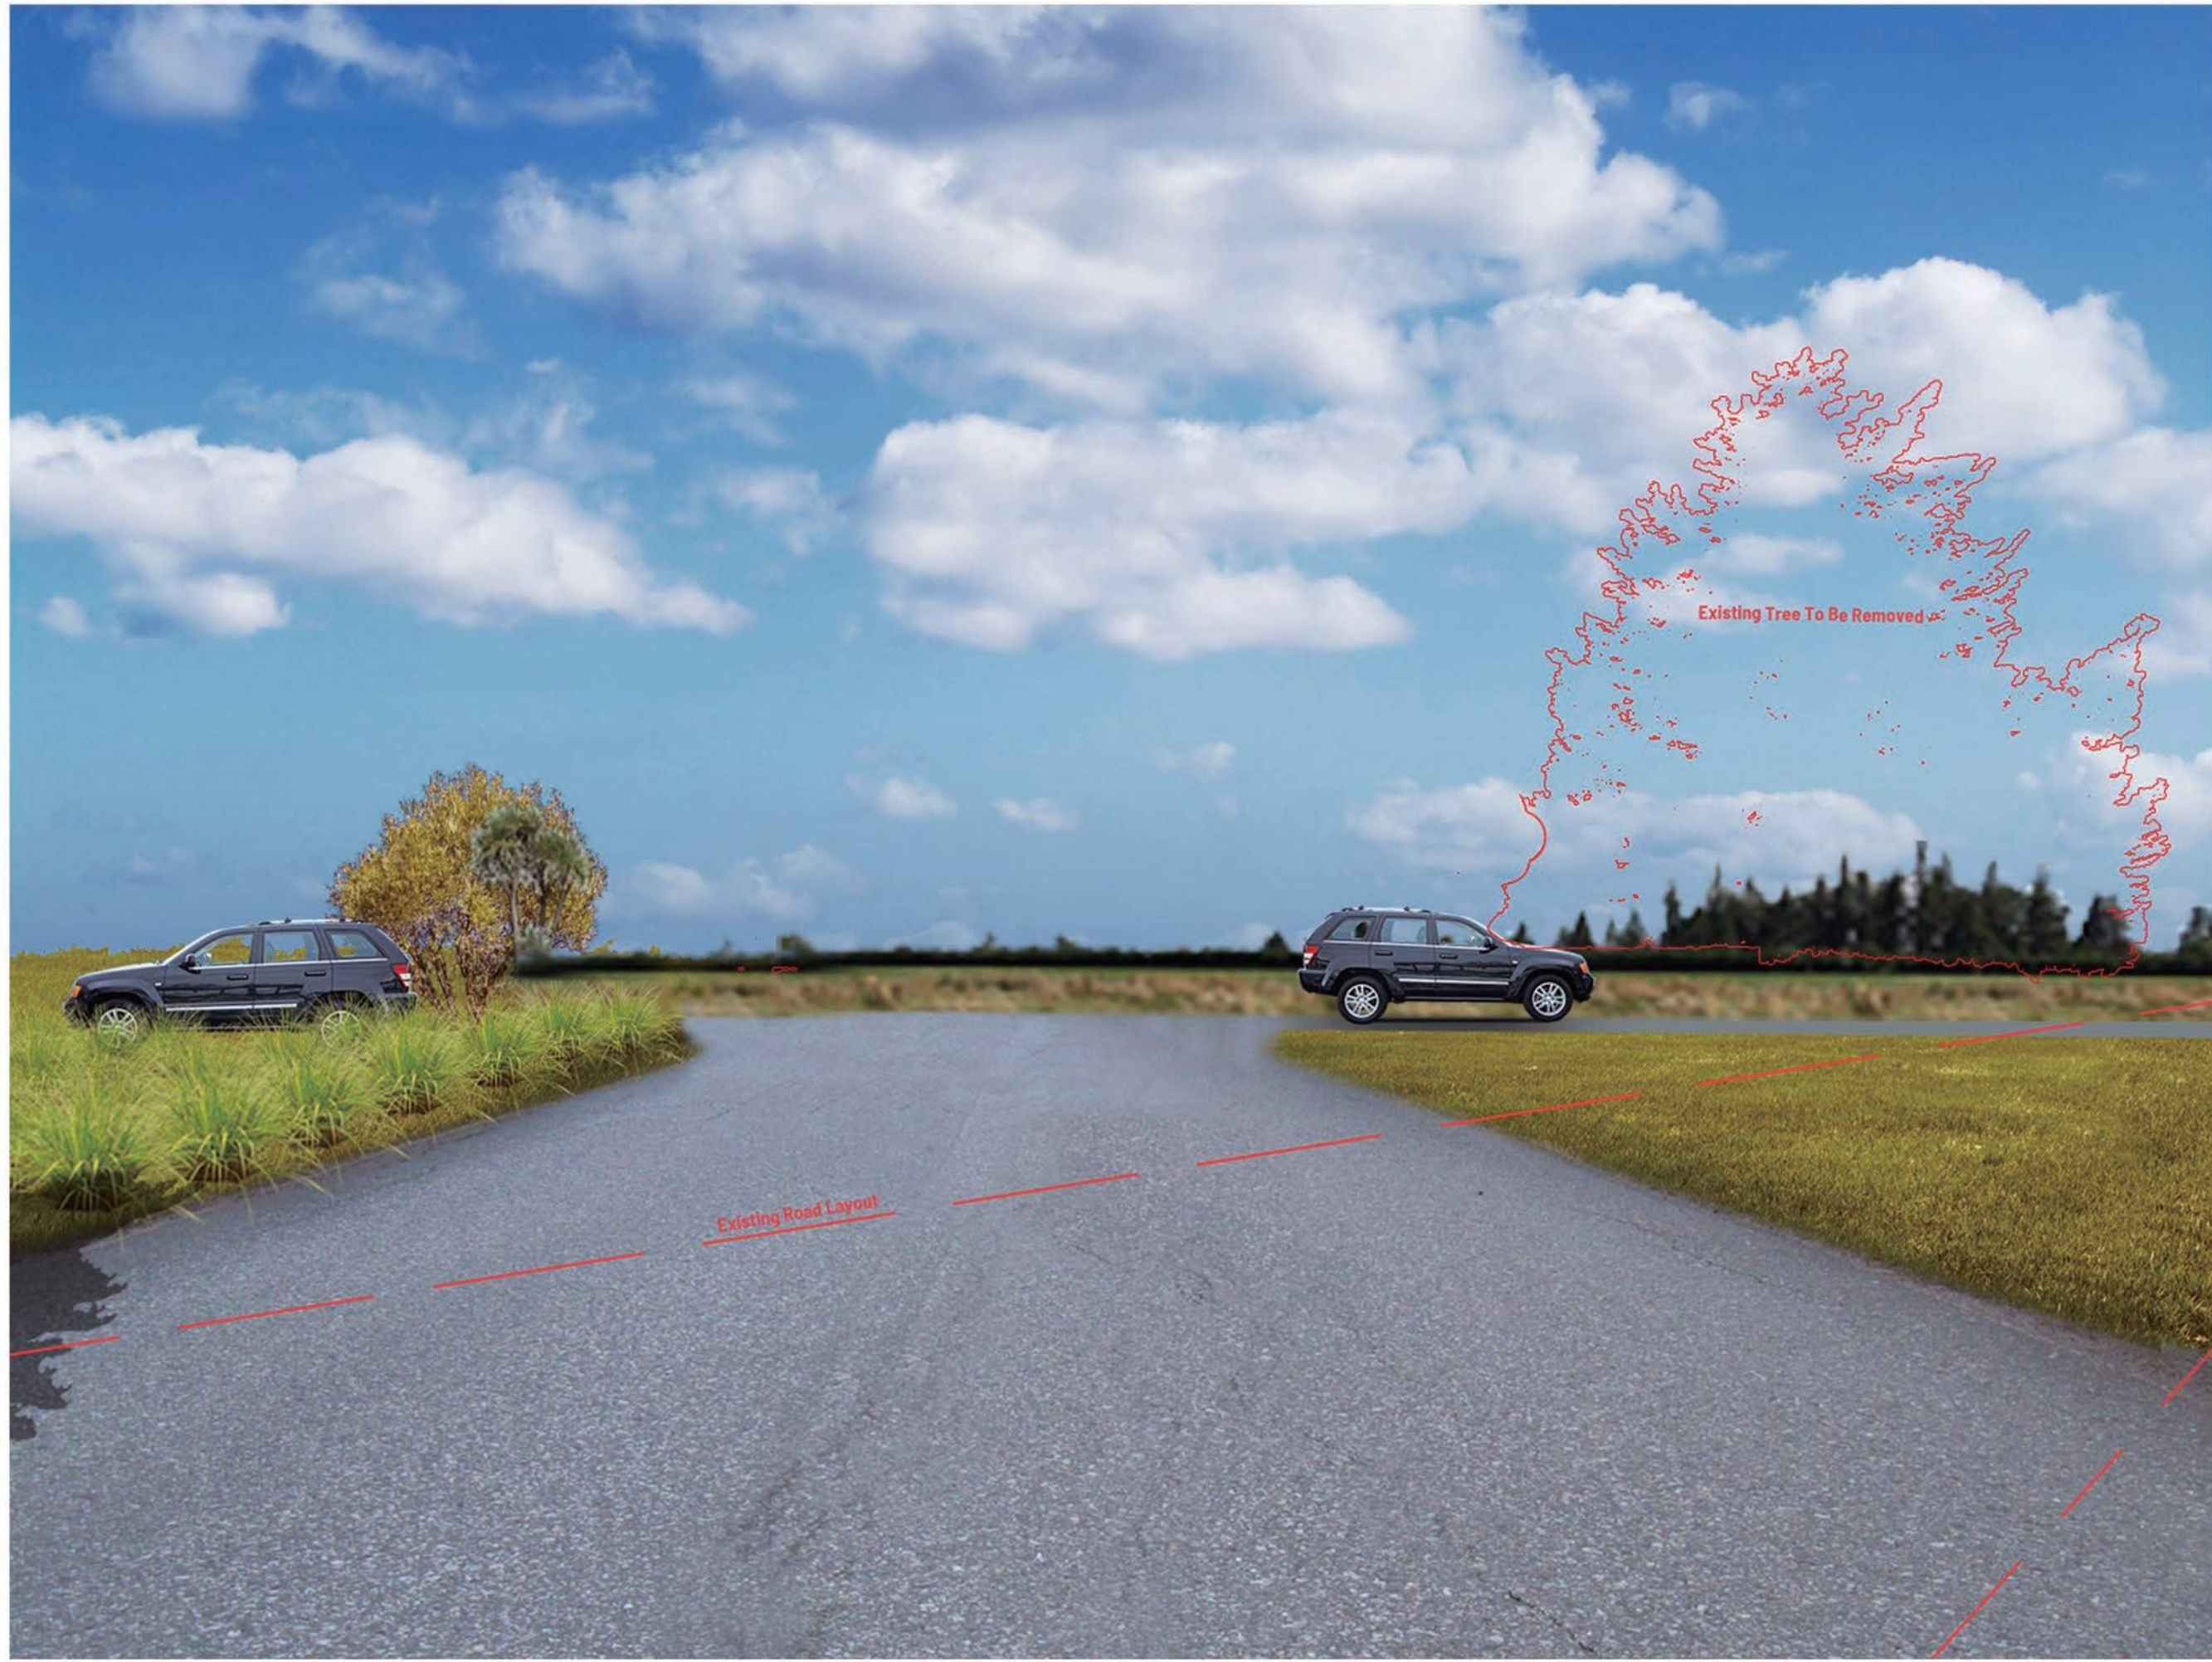

Proposed Visual Point 2

Darfield Plan Change		
Scale	Not to Scale	
Date	5 Mar 2019	
Design	EL	
Drawn	EL	
Review	AB & MV	
A	18/06/19	
Rev.	Date	Amendment
Revision	A	
Sheet	10	



Existing Visual Point 3



Proposed Visual Point 3

Darfield Plan Change		
Scale	Not to Scale	
Date	28 Feb 2019	
Design	EL	
Drawn	EL	
Review	AB & MV	
A	18/06/19	
Rev.	Date	Amendment
Revision	A	
Sheet	11	



Existing Visual Point 4



Proposed Visual Point 4

Darfield Plan Change		
Scale	Not to Scale	
Date	28 Feb 2019	
Design	EL	
Drawn	EL	
Review	AB & MV	
A	18/06/19	
Rev.	Date	Amendment
Revision	A	
Sheet	12	