


APPENDIX 24

DWELLINGS AT RAKAIA HUTS

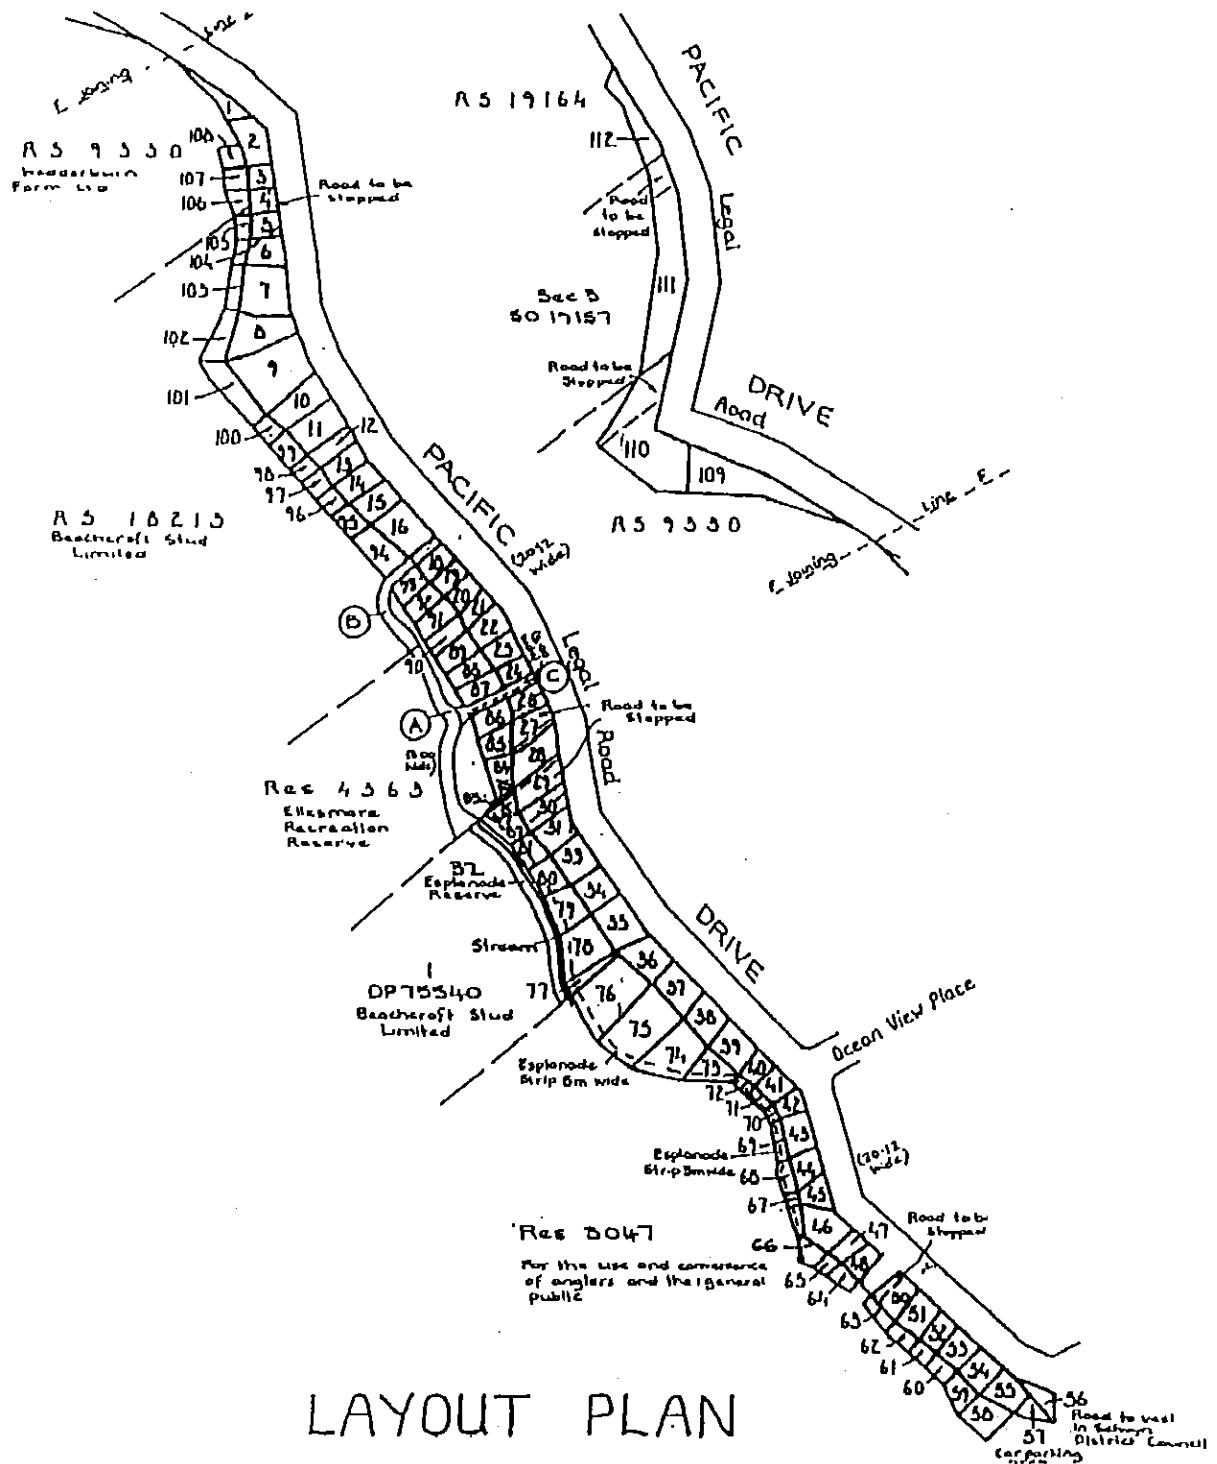

LAYOUT PLAN