




APPENDIX 2



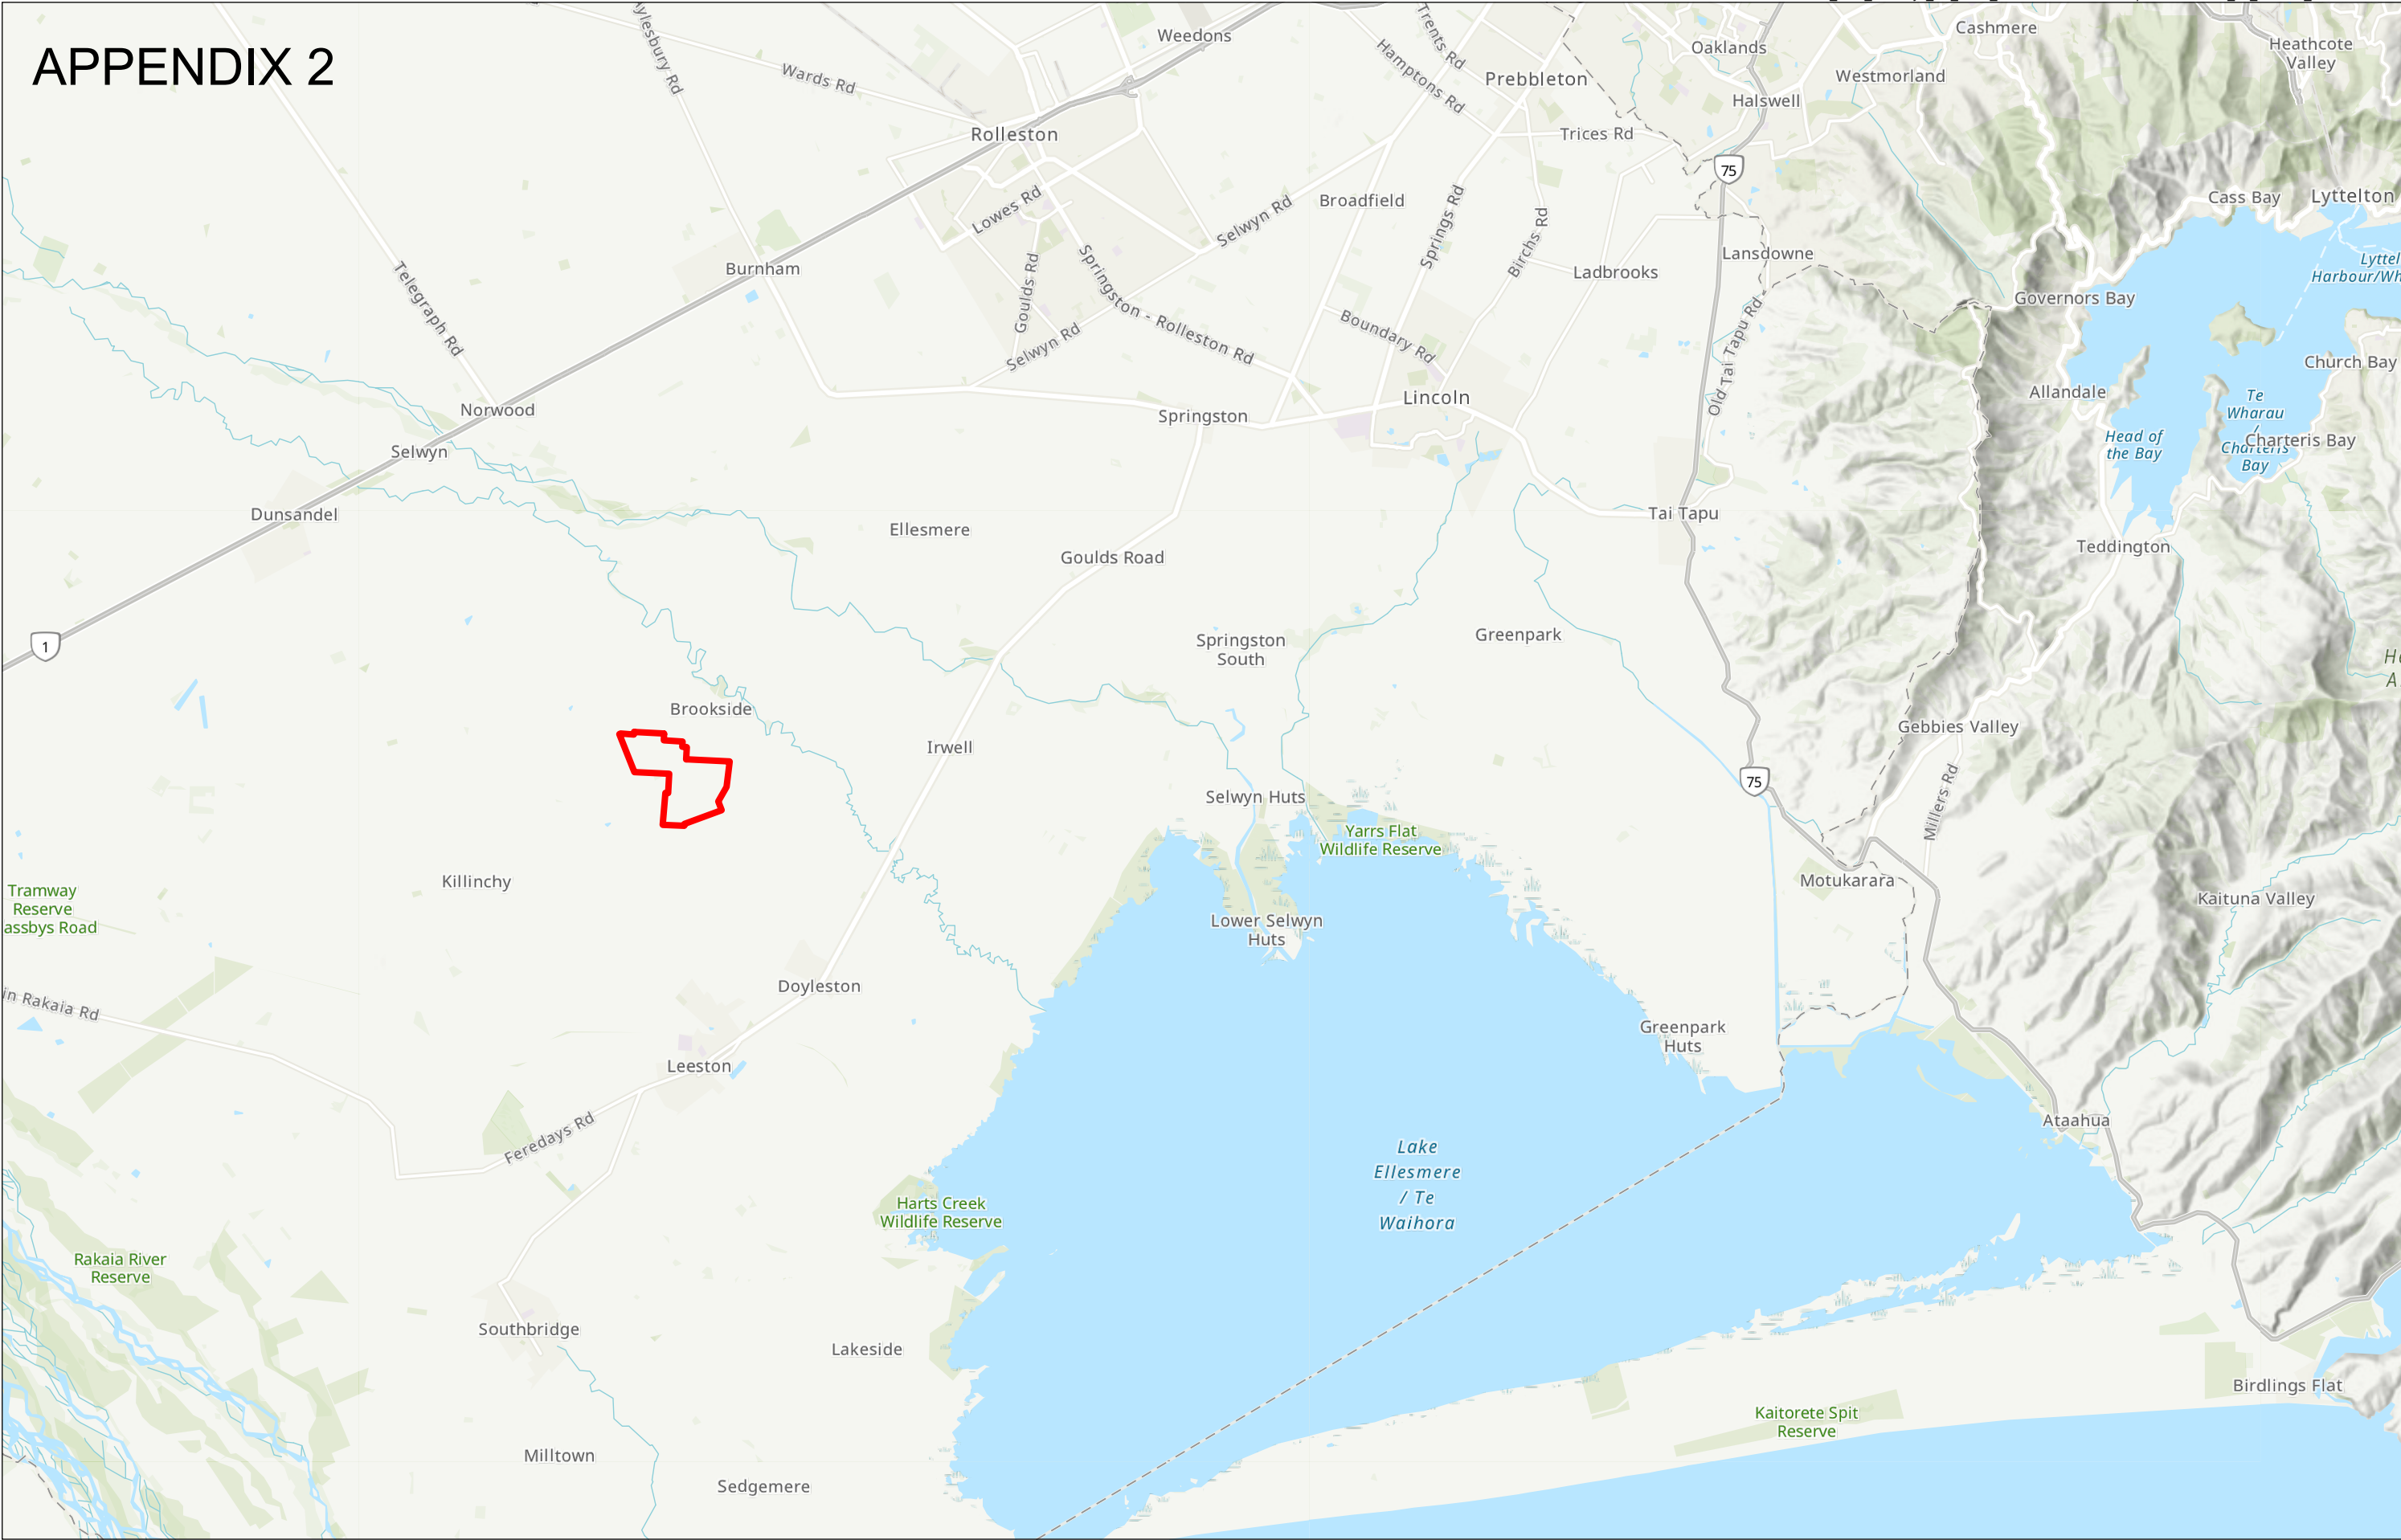

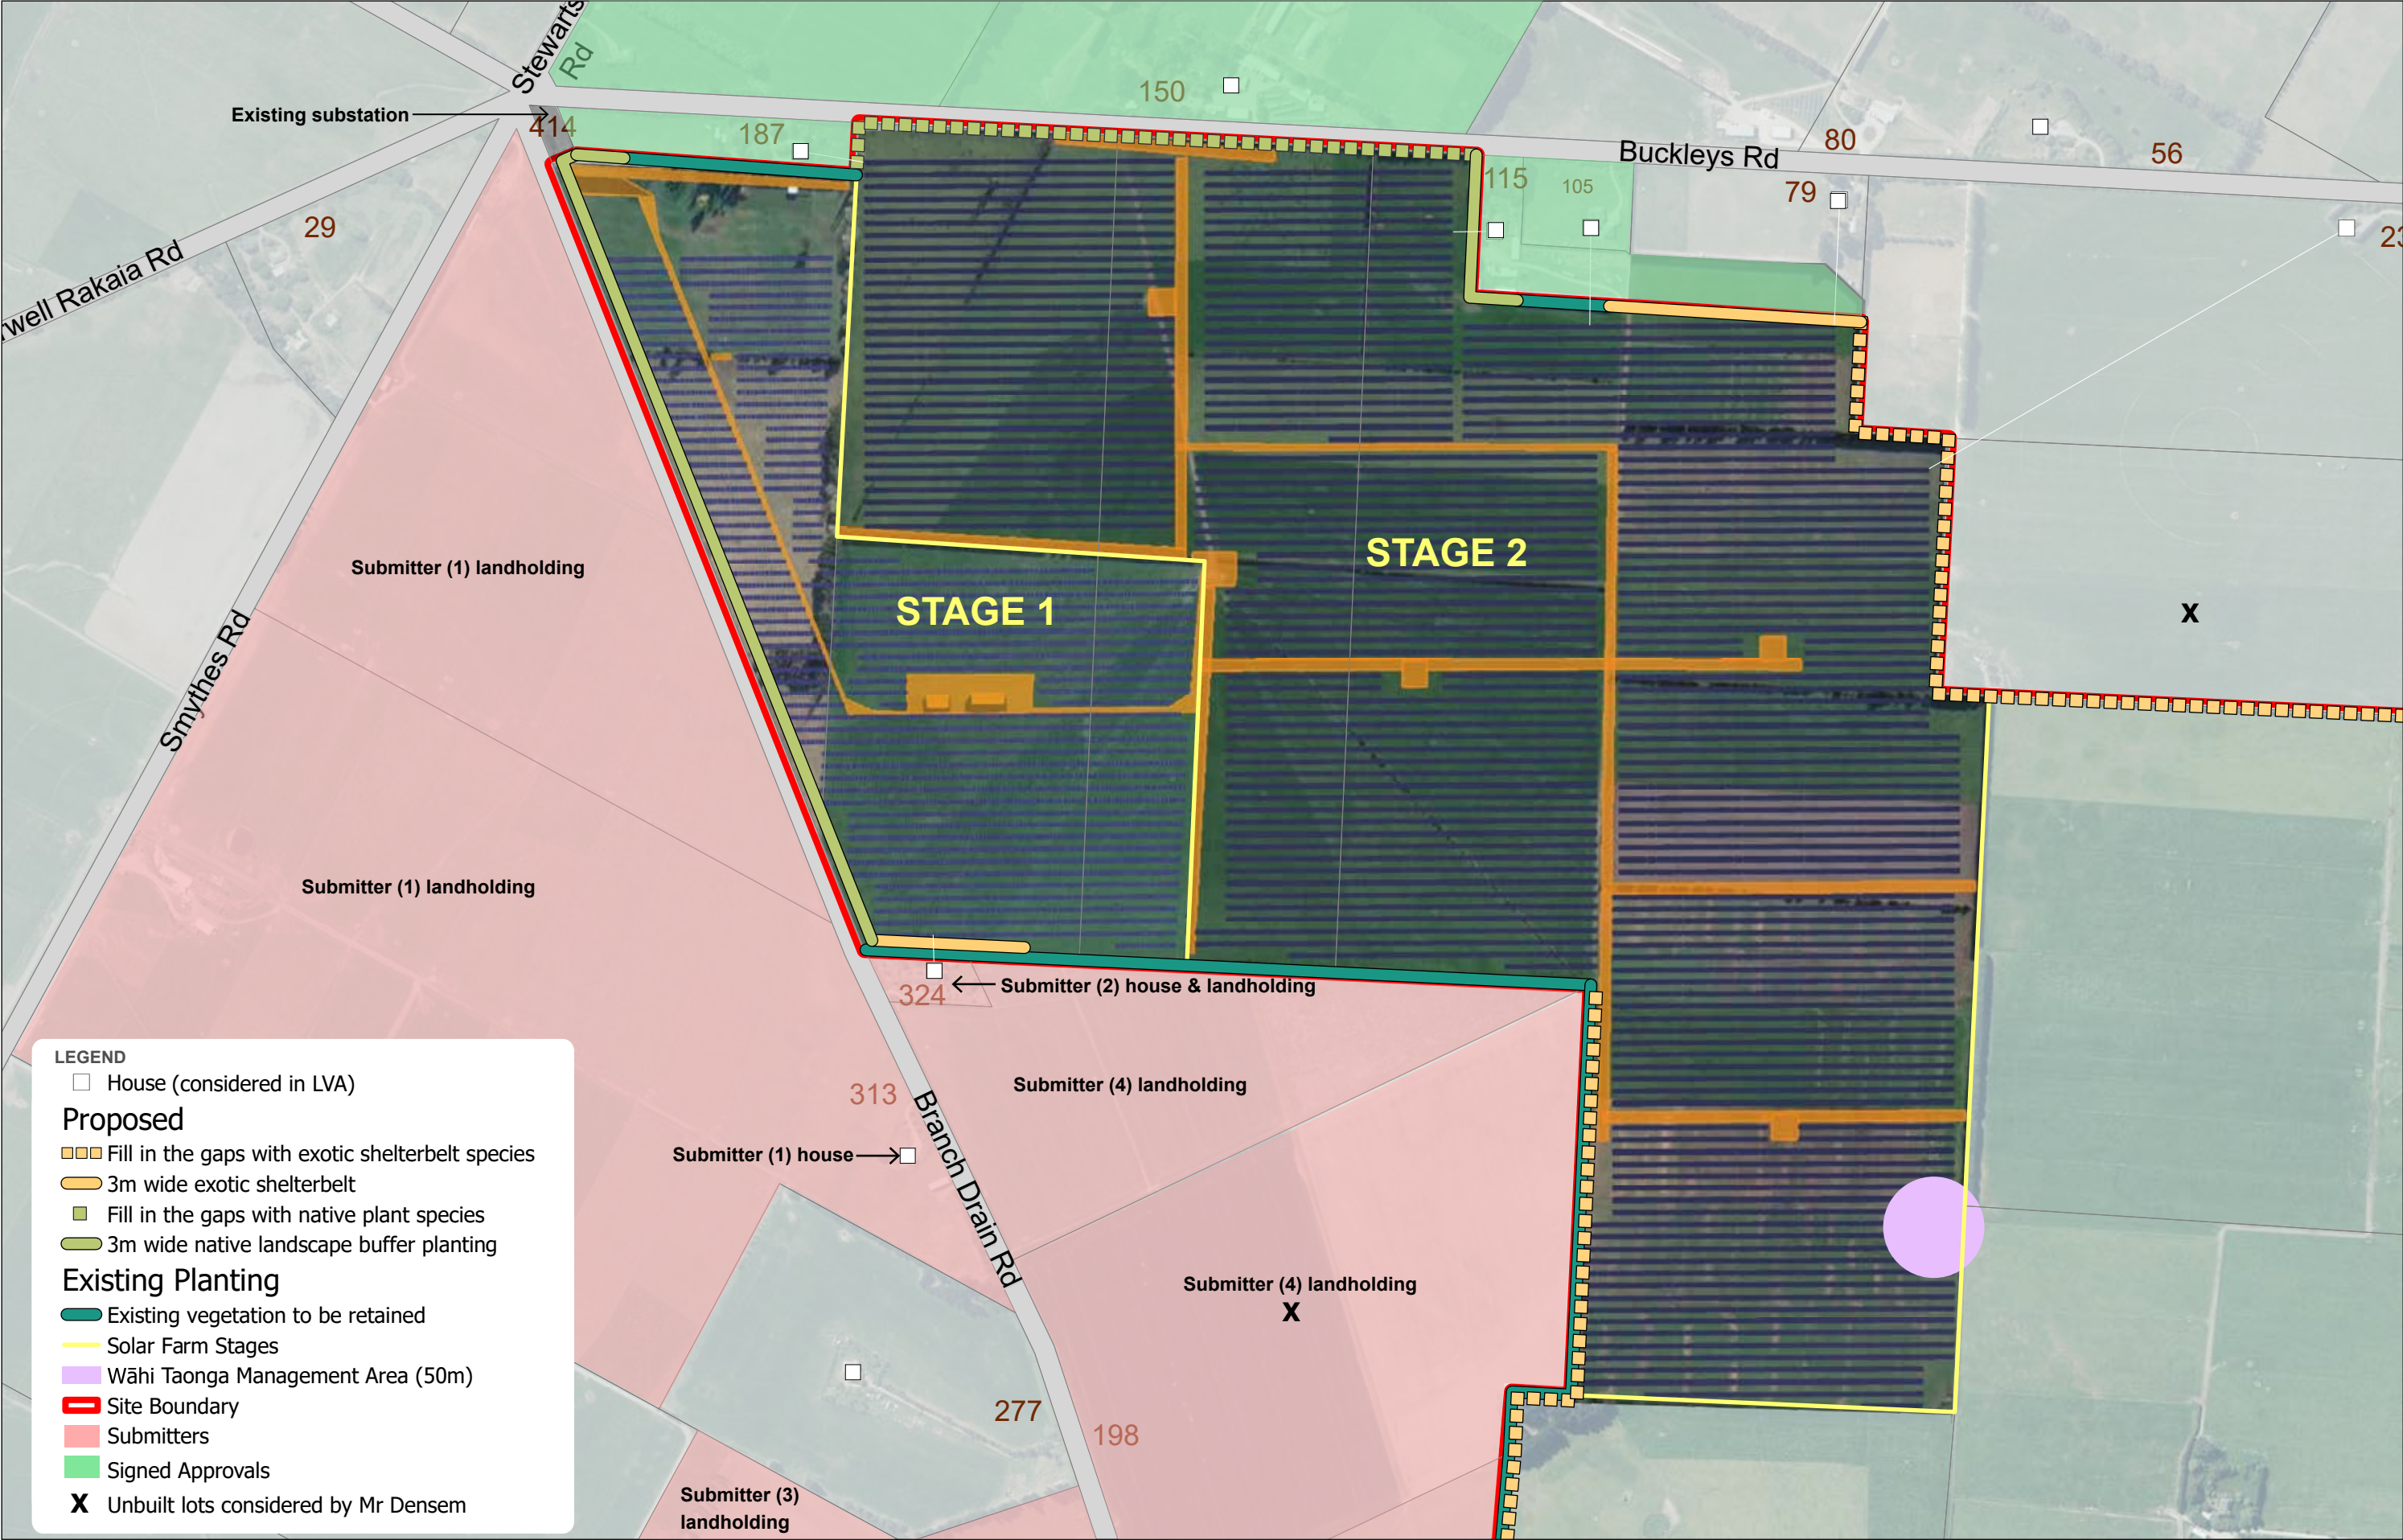

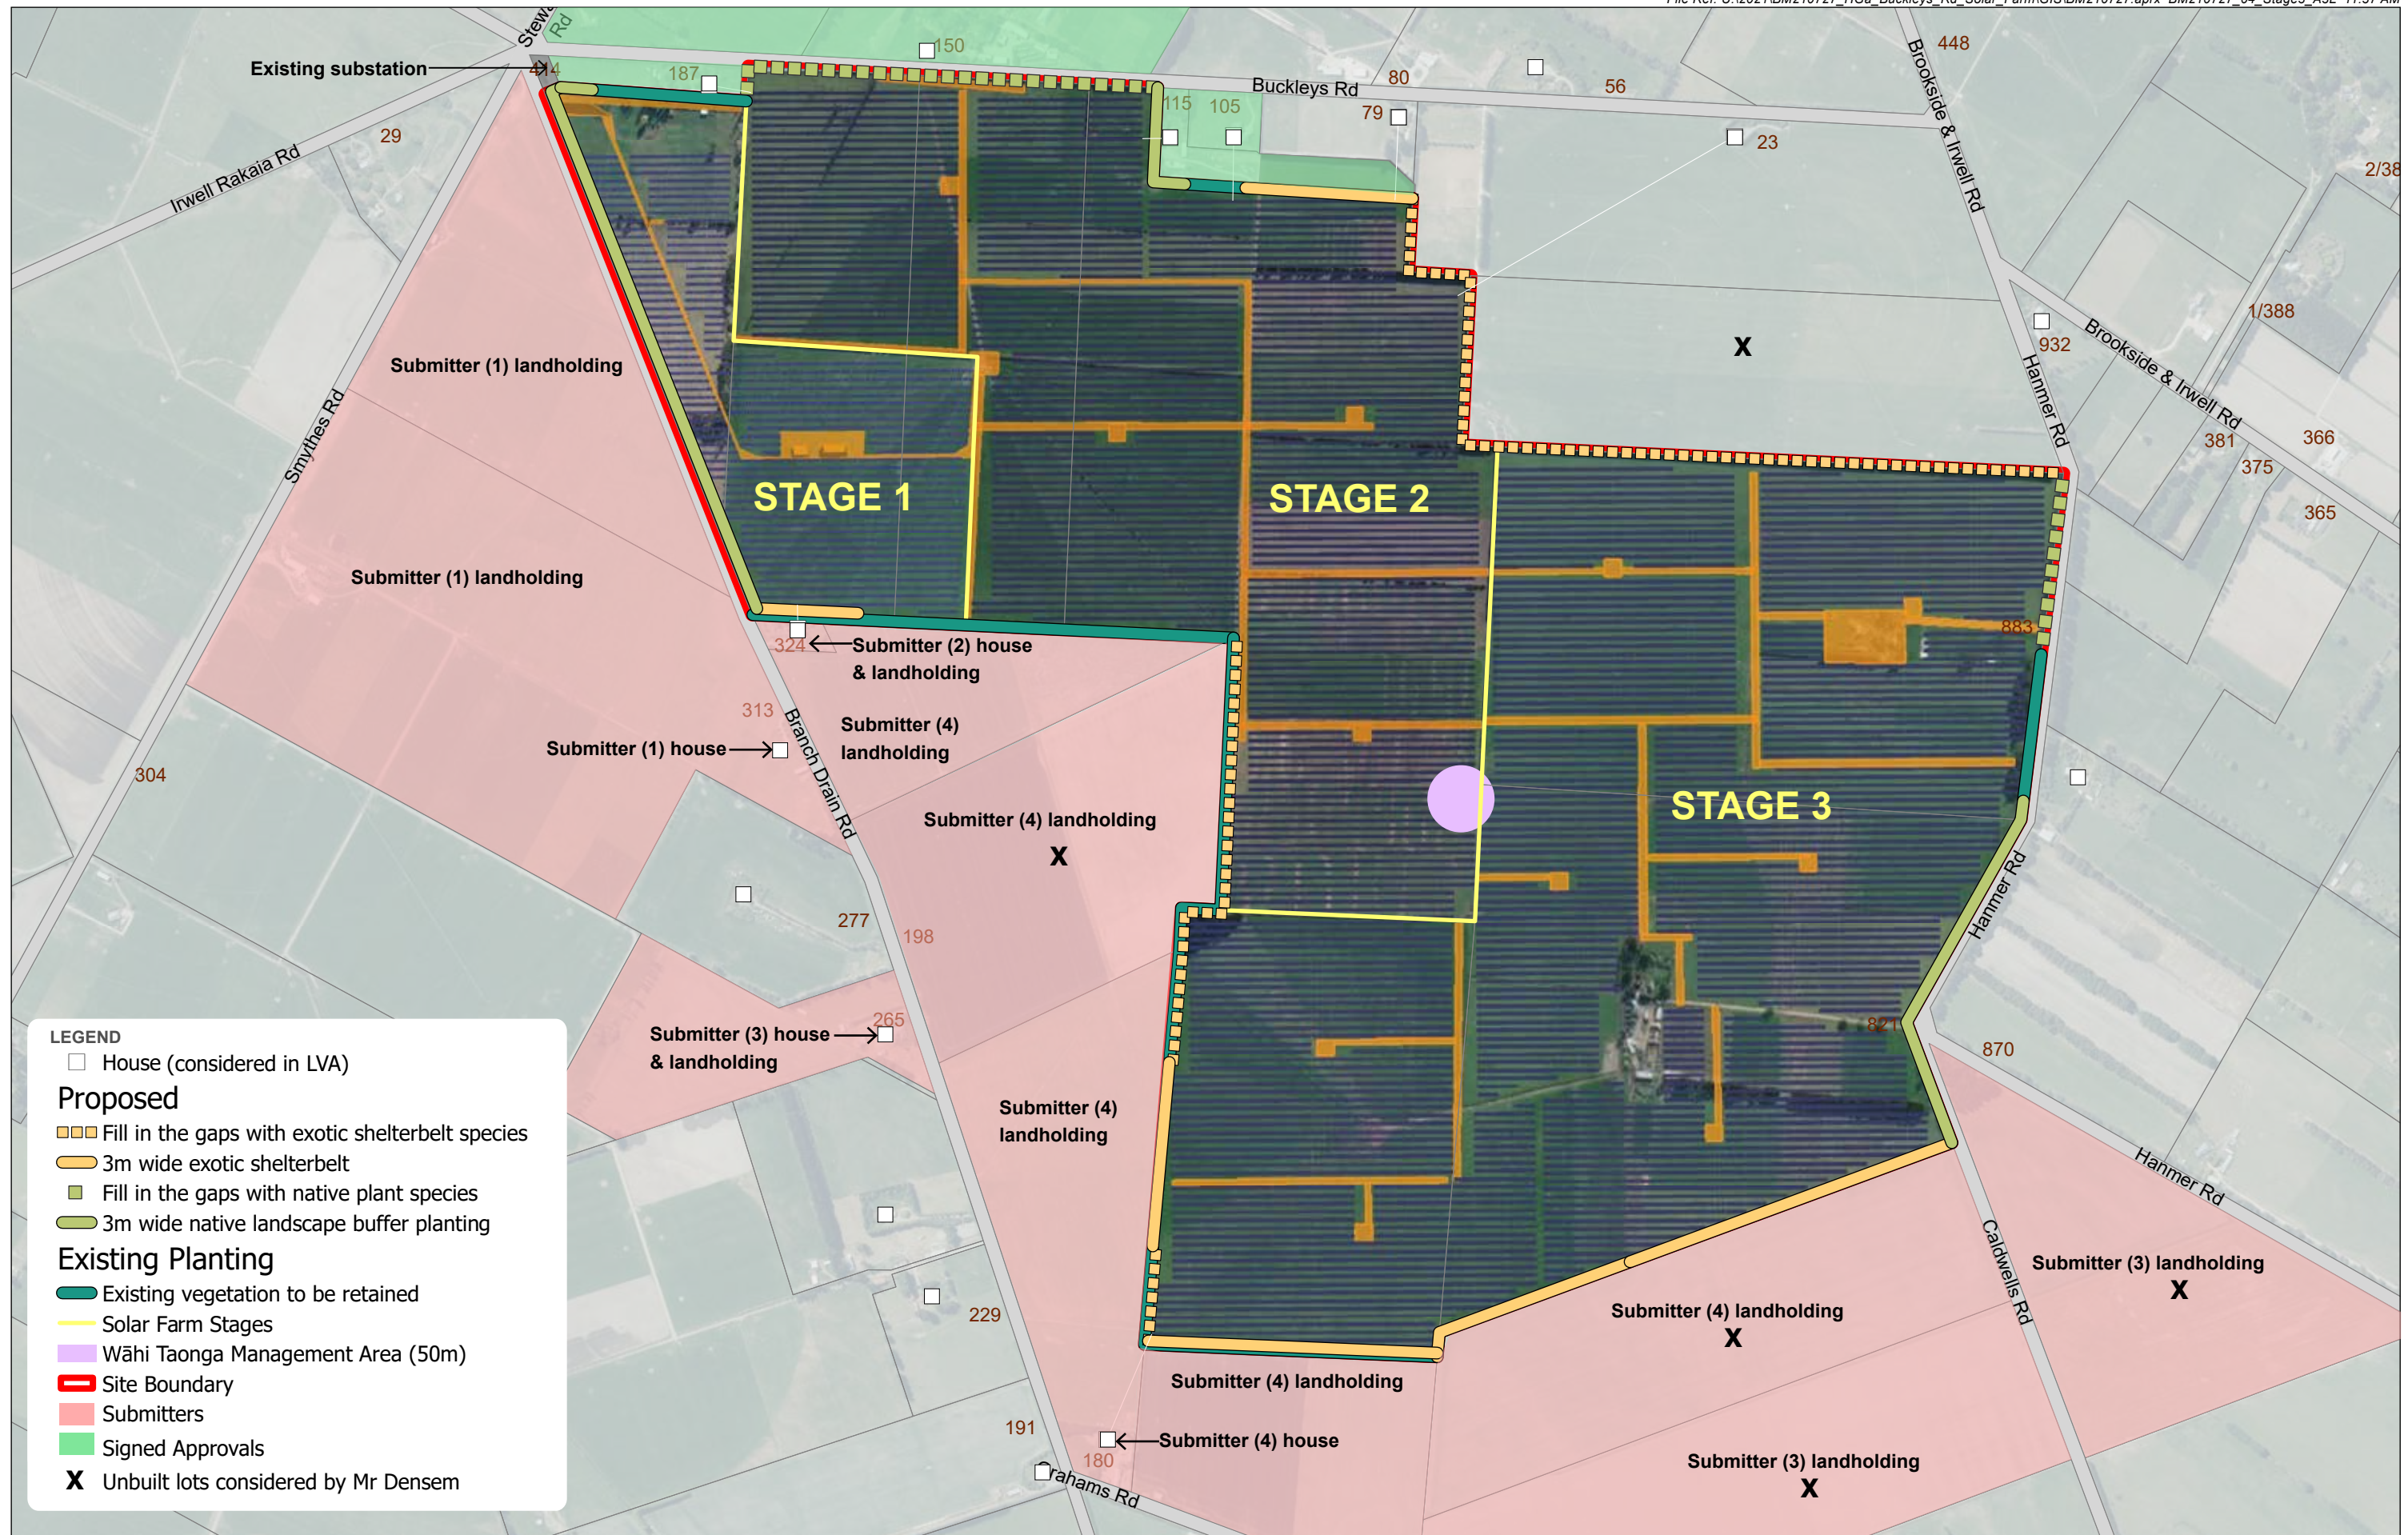

Submitters

- 1 313 Branch Drain Road (Glenmore Farming Company)
- 2 324 Branch Drain Road (David John Kewish, Donna Janyne Kewish, Ann Williams)
- 3 265 Branch Drain Road (Robyn Lynnette Anne Casey)
- 4 180/198 Grahams Road (Clark James Casey)

BROOKSIDE SOLAR FARM

Stage 3

Date: 06 March 2023 | Revision: 0

Plan prepared for KeaX Energy Limited by Boffa Miskell Limited
Project Manager: claire.kelly@boffamiskell.co.nz | Drawn: AAN | Checked: CKE