


BRANCH DRAIN ROAD


YEAR 0

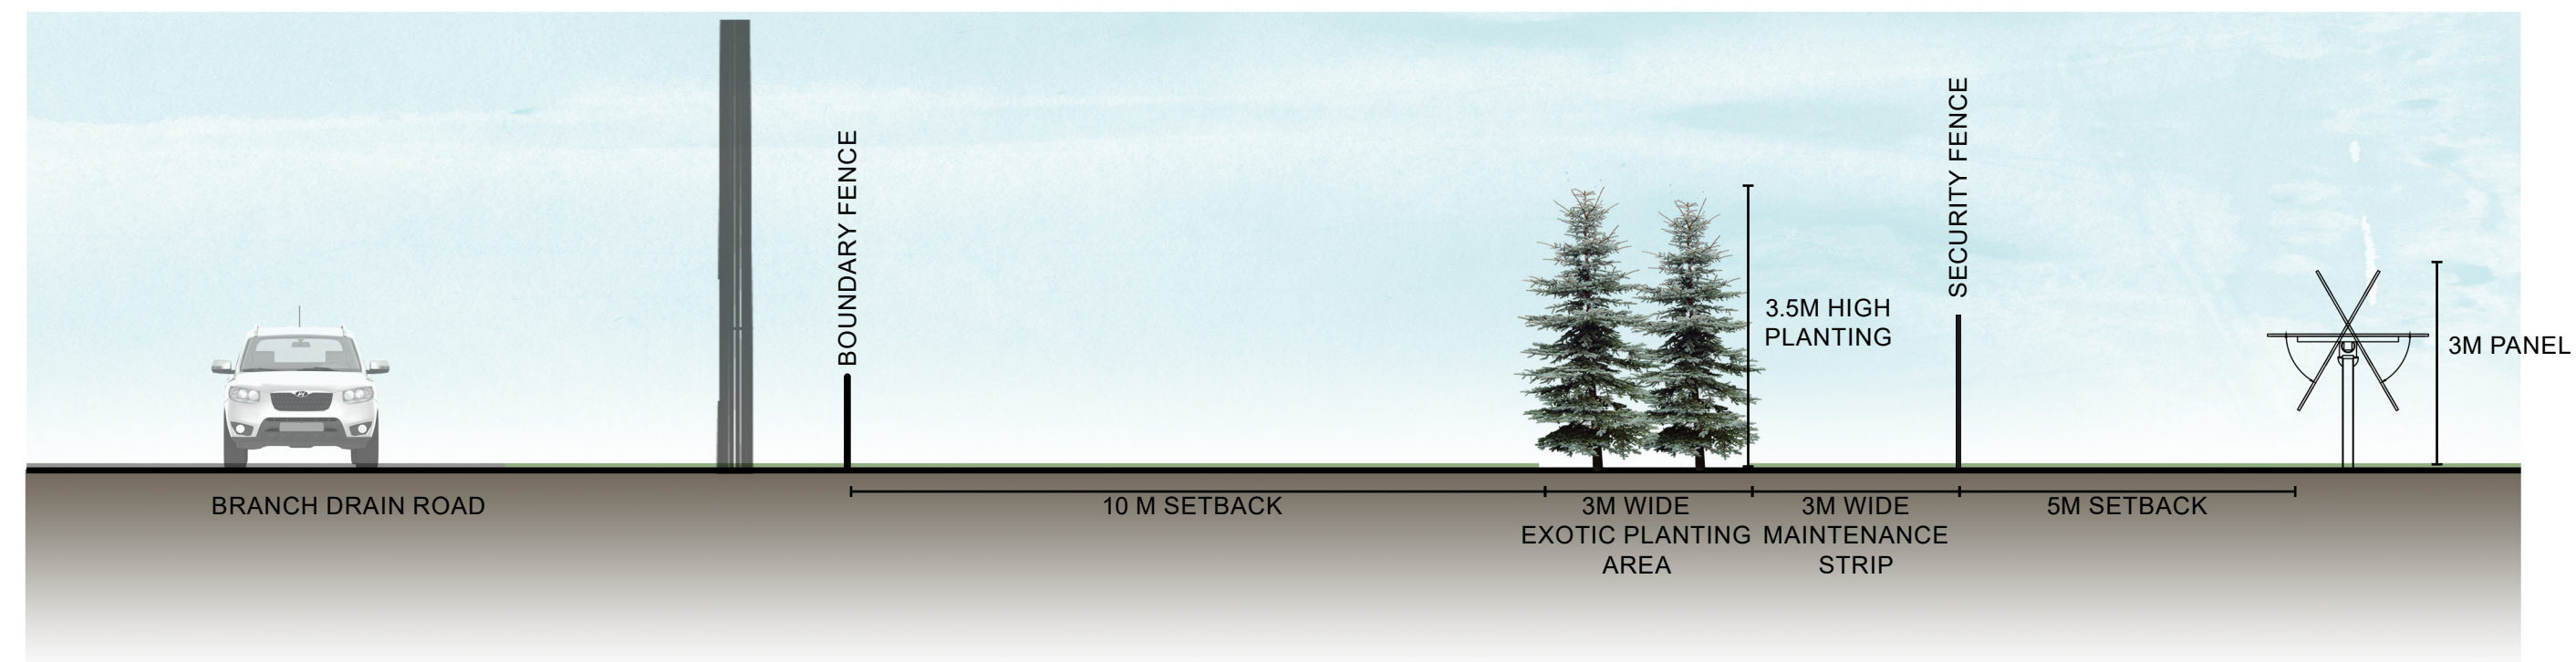


BRANCH DRAIN ROAD

YEAR 5



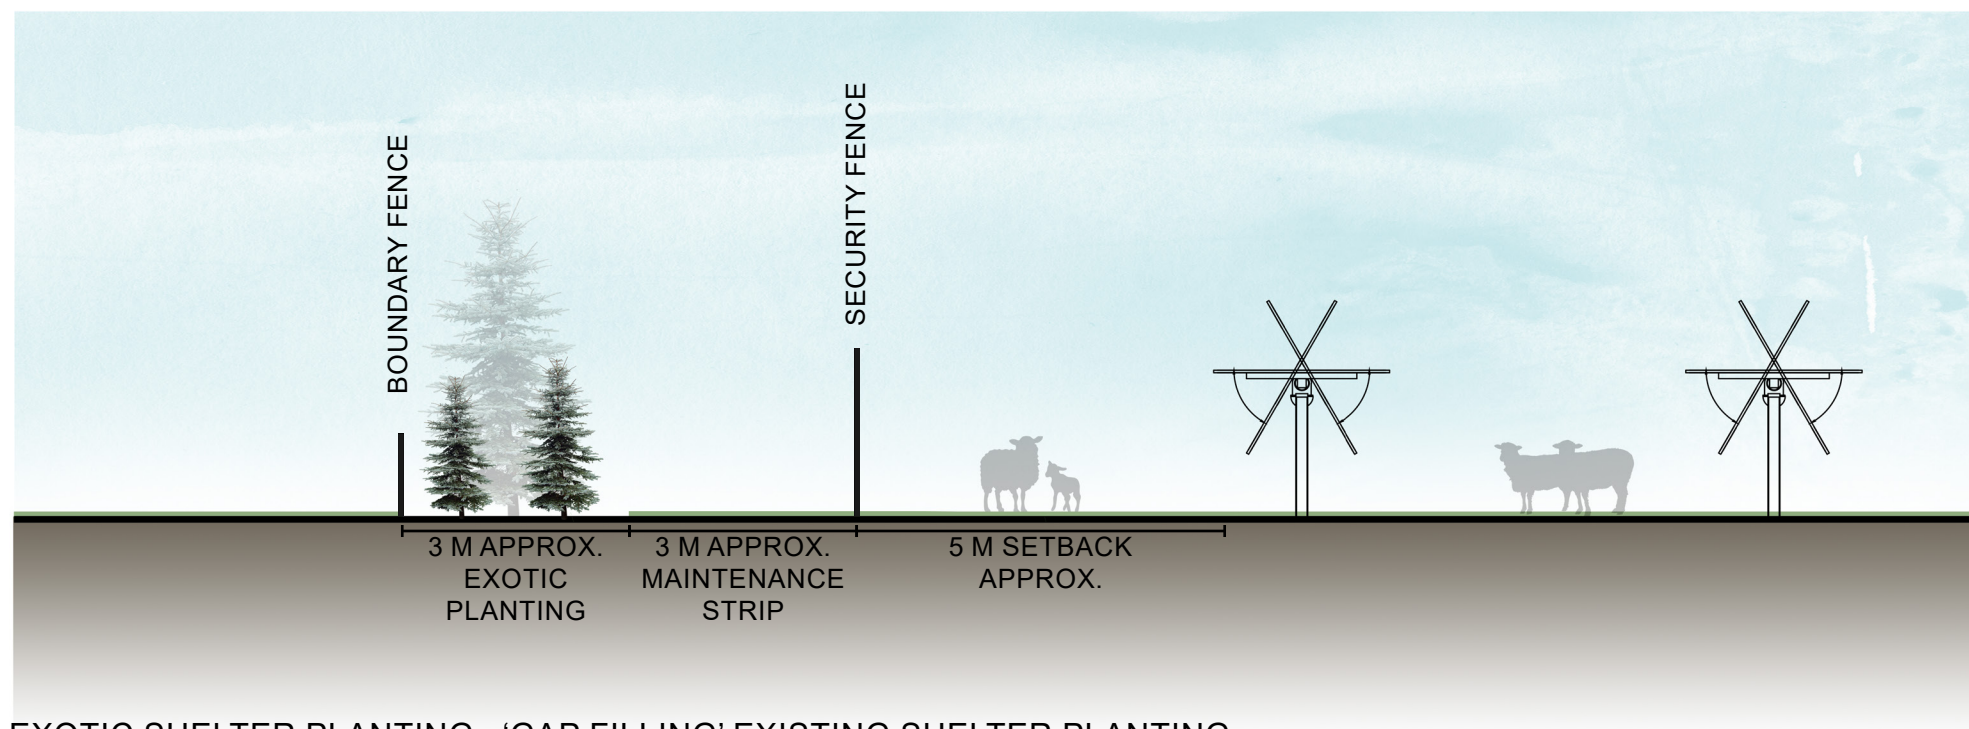


EXOTIC SHELTER PLANTING - 'GAP FILLING' EXISTING SHELTER PLANTING

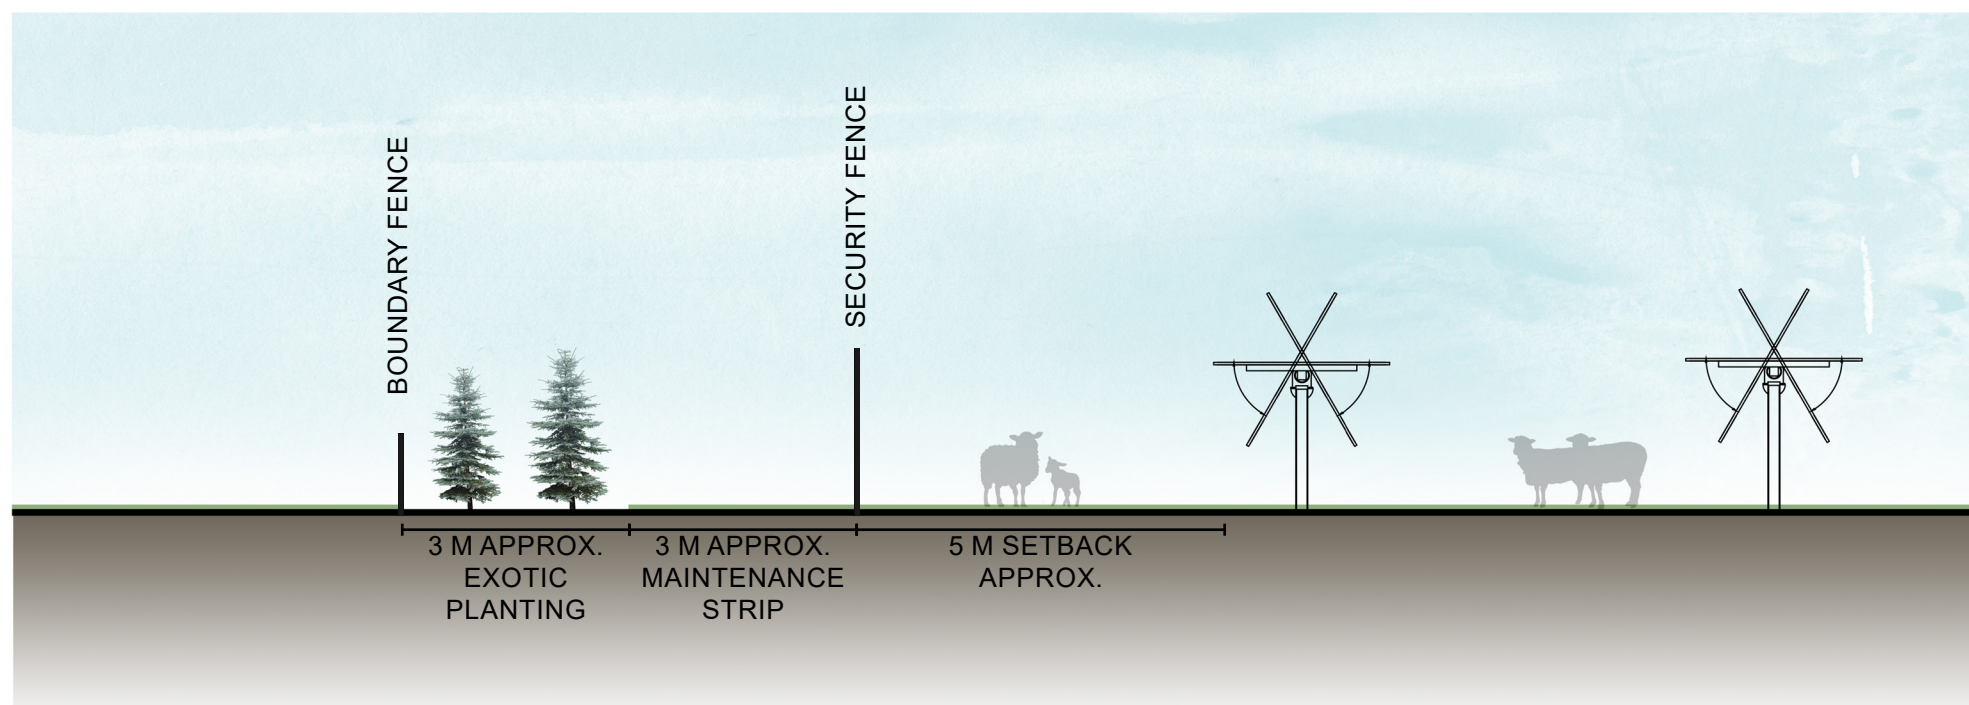


NEW EXOTIC SHELTER PLANTING

YEAR 0



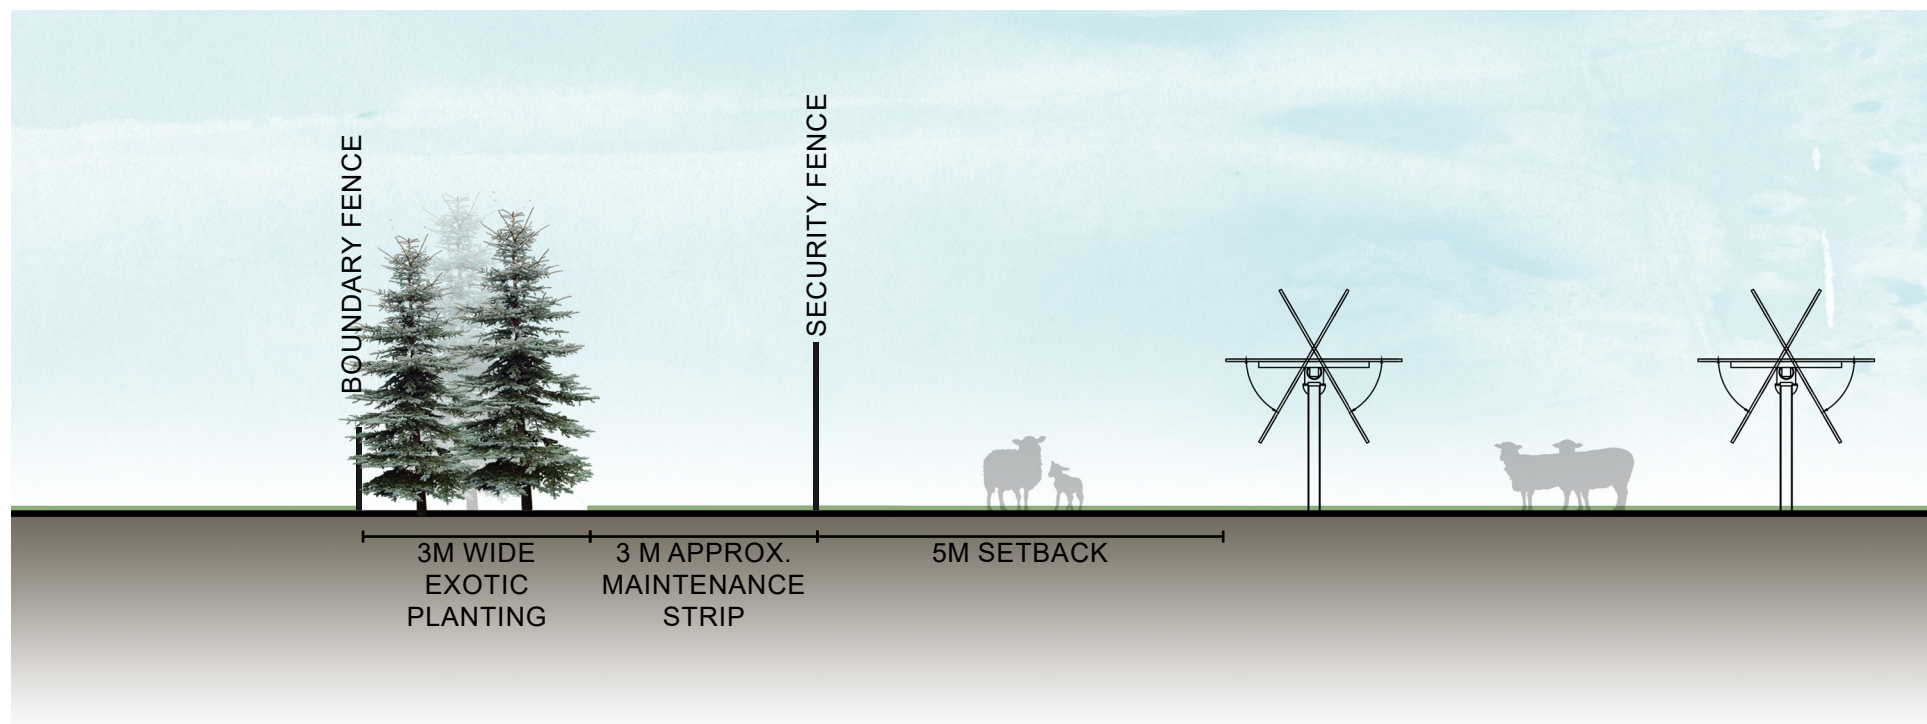

EXOTIC SHELTER PLANTING - 'GAP FILLING' EXISTING SHELTER PLANTING

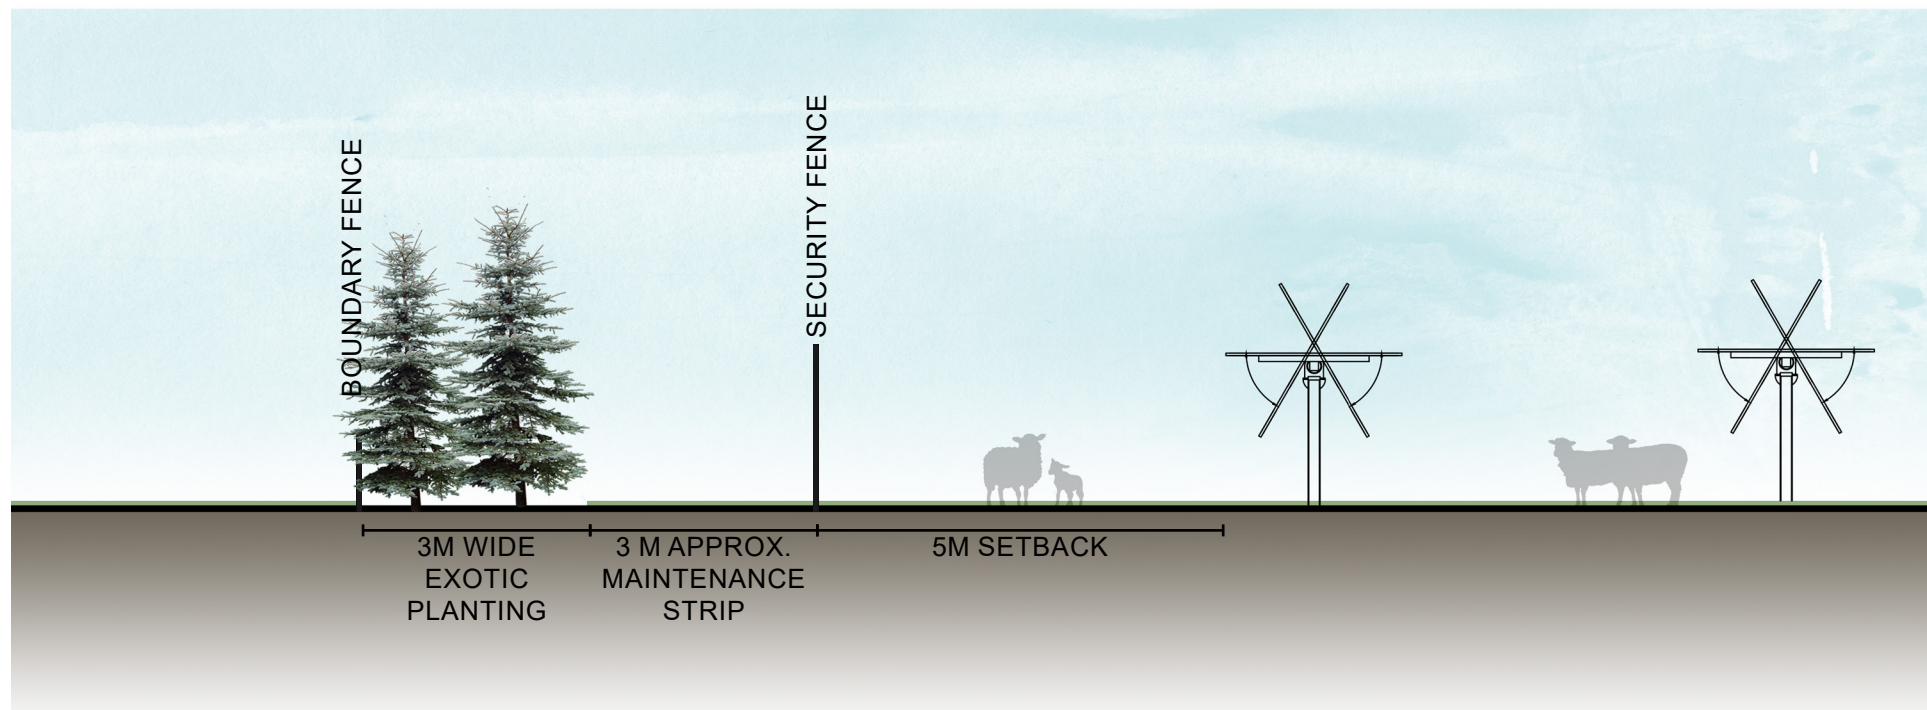

NEW EXOTIC SHELTER PLANTING

YEAR 5