
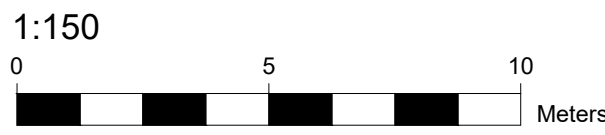
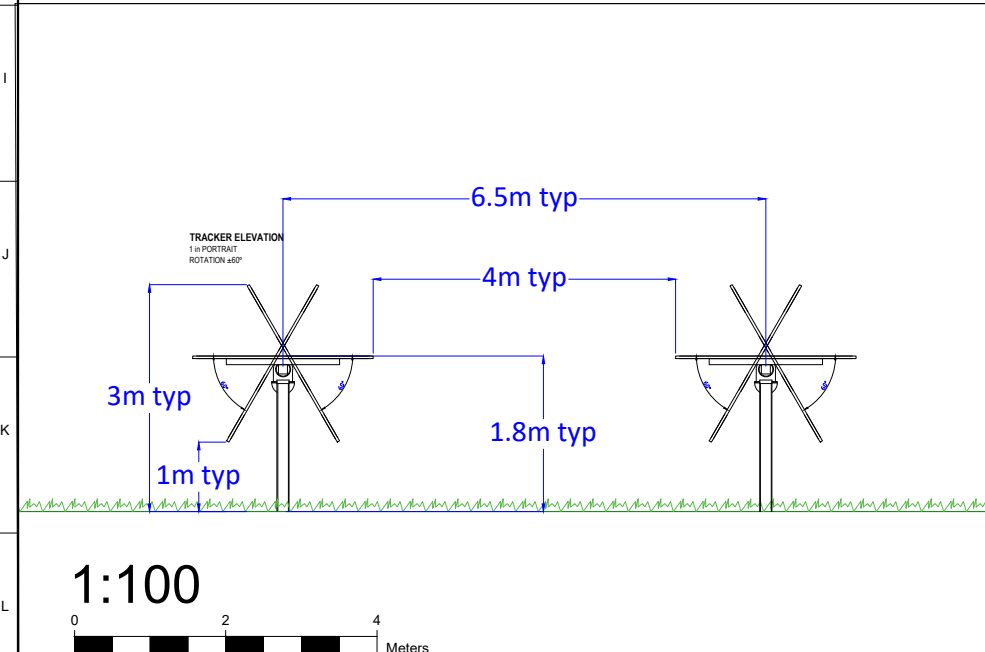
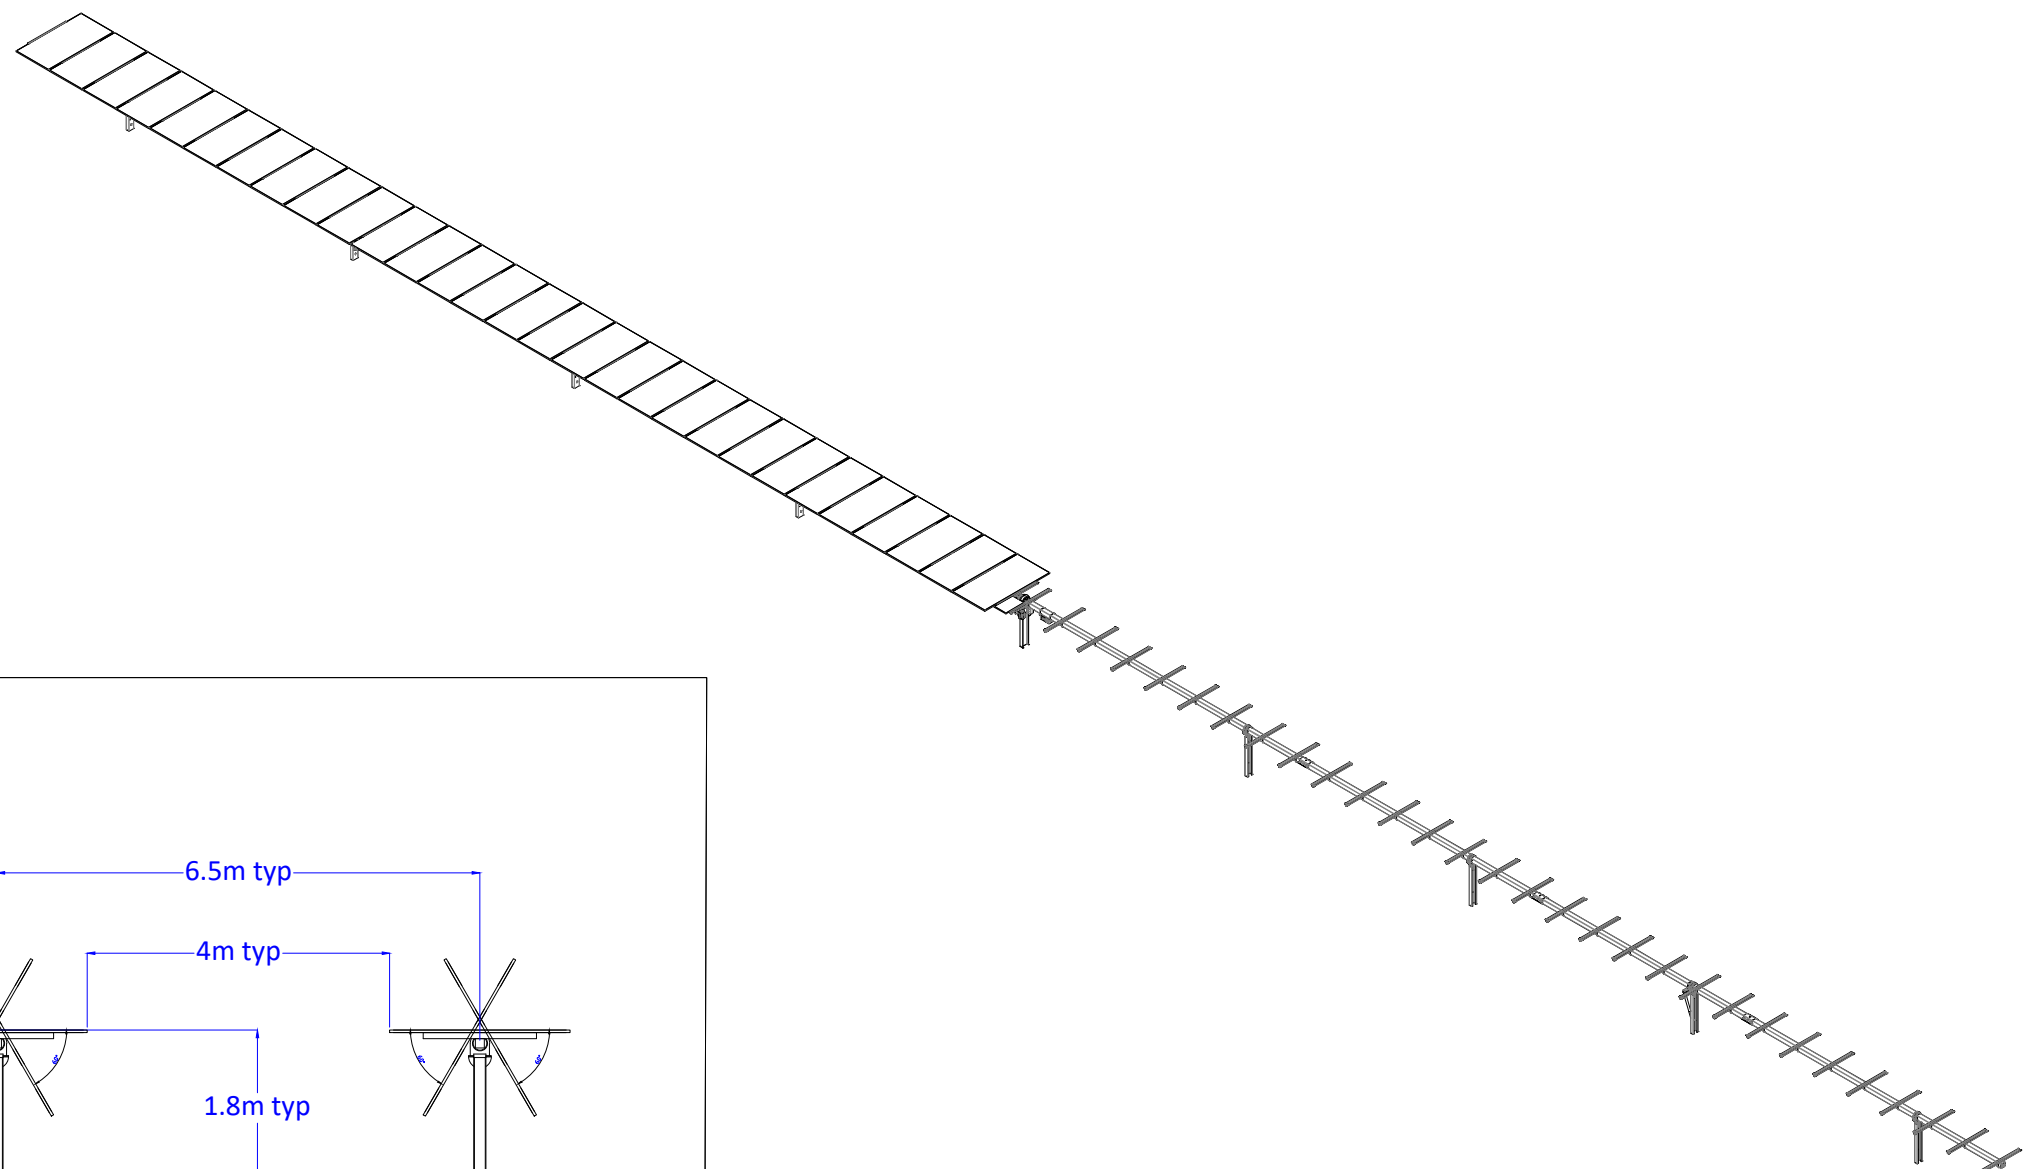


PV Tracker System

37m typ

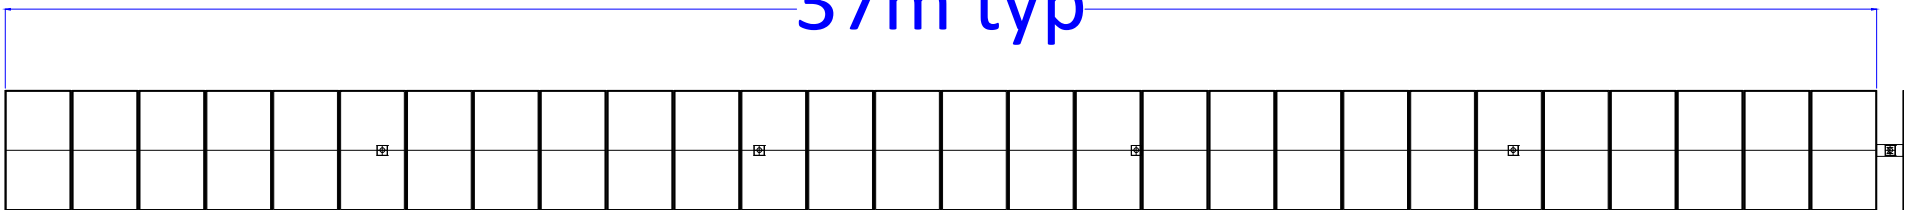

This document is protected by copyright and design rights. Any unauthorised reproduction must be an infringement and may lead to appropriate legal action.
© Ethical Power Construction Copyright
Do not scale from this drawing

0	Initial			
	NB		NK	20/07/23
REV	Description			
	DESIGNED	CHECKED	APPROVED	DATE

 ethical power

Unit 9, Dunchideock Barton - Dunchideock .
Exeter , Devon . EX2 9JA
(t) 01726 218618
www.ethical-power.com

Project Title: Brookside Solar Farm
Description: PV Frame Details

Location co-ord: S 43.706, W 172.287

Site address:

Drig No: EPDNZ-01-GA-FR-01
Scale: As indicated @ A3
Job No: 001
Drawn by: N.B.
Checked by: NK
Date: 20/07/23