

BUCKLEYS ROAD SOLAR FARM, BROOKSIDE GRAPHIC SUPPLEMENT TO THE LANDSCAPE EVIDENCE OF AMANDA L ANTHONY

16 FEBRUARY 2024





Table of Contents

FIGURE A: Submitters' Location

FIGURE B: Revised Landscape Mitigation Plan


FIGURE C: 79 Buckleys Road

FIGURE D: 23 and 80 Buckleys Road
FIGURE E: 324 Branch Drain Road

PRINT A3 landscape double-sided

COVER IMAGE: View from within the Site, near the south-east corner, looking in a south-easterly direction towards existing solar panels located on 821 Hanmer Road.

LEFT IMAGE: View of existing solar panels on 56 and 80 Buckleys Road, located 120m north of the Site.

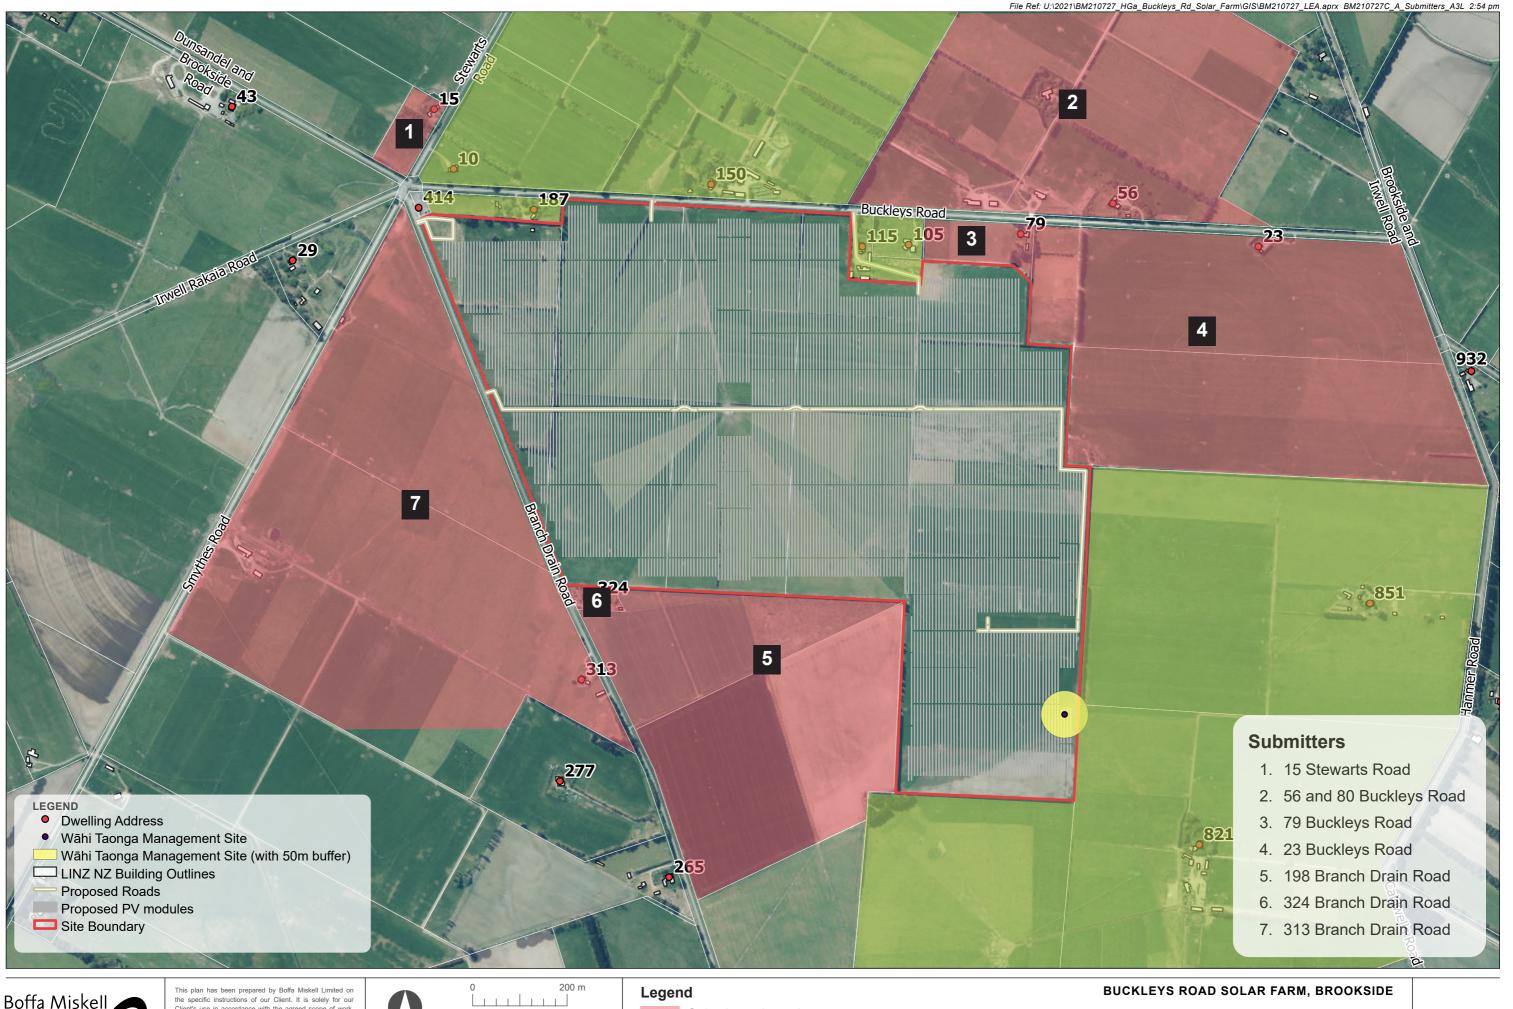



the specific instructions of our Client. It is solely for our Client's use in accordance with the agreed scope of work. Any use or reliance by a third party is at that party's own or obtained from other external sources, it has been assumed that it is accurate. No liability or responsibility is accepted by Boffa Miskell Limited for any errors or omissions to the extent that they arise from inaccurate information provided by the Client or any external source.



Data Sources: Eagle Technology, Land Information New Zealand, GEBCO, Community maps contributors

Projection: NZGD 2000 New Zealand Transverse Mercator

Submitters Location Written Approval

Submitters' Location


Date: 01 February 2024 | Revision: 0

Plan prepared for KeaX Limited by Boffa Miskell Limited





This plan has been prepared by Boffa Miskell Limited on the specific instructions of our Client. It is solely for our Client's use in accordance with the agreed scope of work. Any use or reliance by a third party is at that party's own risk. Where information has been supplied by the Client or obtained from other external sources, it has been assumed that it is accurate. No liability or responsibility is accepted by Boffa Miskell Limited for any errors or omissions to the extent that they arise from inaccurate information provided by the Client or any external source.

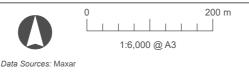

BUCKLEYS ROAD SOLAR FARM, BROOKSIDE

Revised Landscape Mitigation Plan

Date: 14 February 2024 | Revision: 0

Plan prepared for KeaX Limited by Boffa Miskell Limited
Project Manager: Amanda.Anthony@boffamiskell.co.nz | Drawn: AAn | Checked: EMc

Figure B



This plan has been prepared by Boffa Miskell Limited on the specific instructions of our Client. It is solely for our Client's use in accordance with the agreed scope of work. Any use or reliance by a third party is at that party's own risk. Where information has been supplied by the Client or obtained from other external sources, it has been assumed that it is accurate. No liability or responsibility is accepted by Boffa Miskell Limited for any errors or omissions to the extent that they arise from inaccurate information provided by the Client or any external source.



1:1,500 @ A3

Data Sources: ECAN, SDC, Environment Canterbury, LINZ

Projection: NZGD 2000 New Zealand Transverse Mercator

BUCKLEYS ROAD SOLAR FARM, BROOKSIDE

79 Buckleys Road

Date: 16 February 2024 | Revision: 0

Plan prepared for KeaX Limited by Boffa Miskell Limited

Project Manager: Amanda.Anthony@boffamiskell.co.nz | Drawn: AAn | Checked: EMc



This plan has been prepared by Boffa Miskell Limited on the specific instructions of our Client. It is solely for our Client's use in accordance with the agreed scope of work. Any use or reliance by a third party is at that party's own risk. Where information has been supplied by the Client or obtained from other external sources, it has been assumed that it is accurate. No liability or responsibility is accepted by Boffa Miskell Limited for any errors or omissions to the extent that they arise from inaccurate information precided by the Client or any externel source. information provided by the Client or any external source.

1:5,000 @ A3

Projection: NZGD 2000 New Zealand Transverse Mercator

BUCKLEYS ROAD SOLAR FARM, BROOKSIDE

23 and 80 Buckleys Road

Date: 16 February 2024 | Revision: 0

Plan prepared for KeaX Limited by Boffa Miskell Limited

Project Manager: Amanda.Anthony@boffamiskell.co.nz | Drawn: AAn | Checked: EMc



This plan has been prepared by Boffa Miskell Limited on the specific instructions of our Client. It is solely for our Client's use in accordance with the agreed scope of work. Any use or reliance by a third party is at that party's own risk. Where information has been supplied by the Client or obtained from other external sources, it has been assumed that it is accurate. No liability or responsibility is accepted by Boffa Miskell Limited for any errors or omissions to the extent that they arise from inaccurate information provided by the Client or any external source.



1:2,000 @ A3

BUCKLEYS ROAD SOLAR FARM, BROOKSIDE 324 Branch Drain Road

Date: 16 February 2024 | Revision: 0

Plan prepared for KeaX Limited by Boffa Miskell Limited

Project Manager: Amanda.Anthony@boffamiskell.co.nz | Drawn: AAn | Checked: EMc

Together. Shaping Better Places.

Boffa Miskell is a leading New Zealand environmental consultancy with nine offices throughout Aotearoa. We work with a wide range of local, international private and public sector clients in the areas of planning, urban design, landscape architecture, landscape planning, ecology, biosecurity, Te Hīhiri (cultural advisory), engagement, transport advisory, climate change, graphics and mapping. Over the past five decades we have built a reputation for creativity, professionalism, innovation and excellence by understanding each project's interconnections with the wider environmental, social, cultural and economic context.

www.boffamiskell.co.nz

 Whangarei
 Auckland
 Hamilton
 Tauranga
 Wellington
 Nelson
 Christchurch
 Queenstown
 Dunedin

 09 358 2526
 09 358 2526
 07 960 0006
 07 571 5511
 04 385 9315
 03 548 8551
 03 366 8891
 03 441 1670
 03 470 0460