


Appendix 4: Site Layout and Battery Plan




AS APPROVED BY
SELWYN DISTRICT COUNCIL
Planning Department


RESOURCE CONSENT
RC235464


22/04/2024 bigsbr

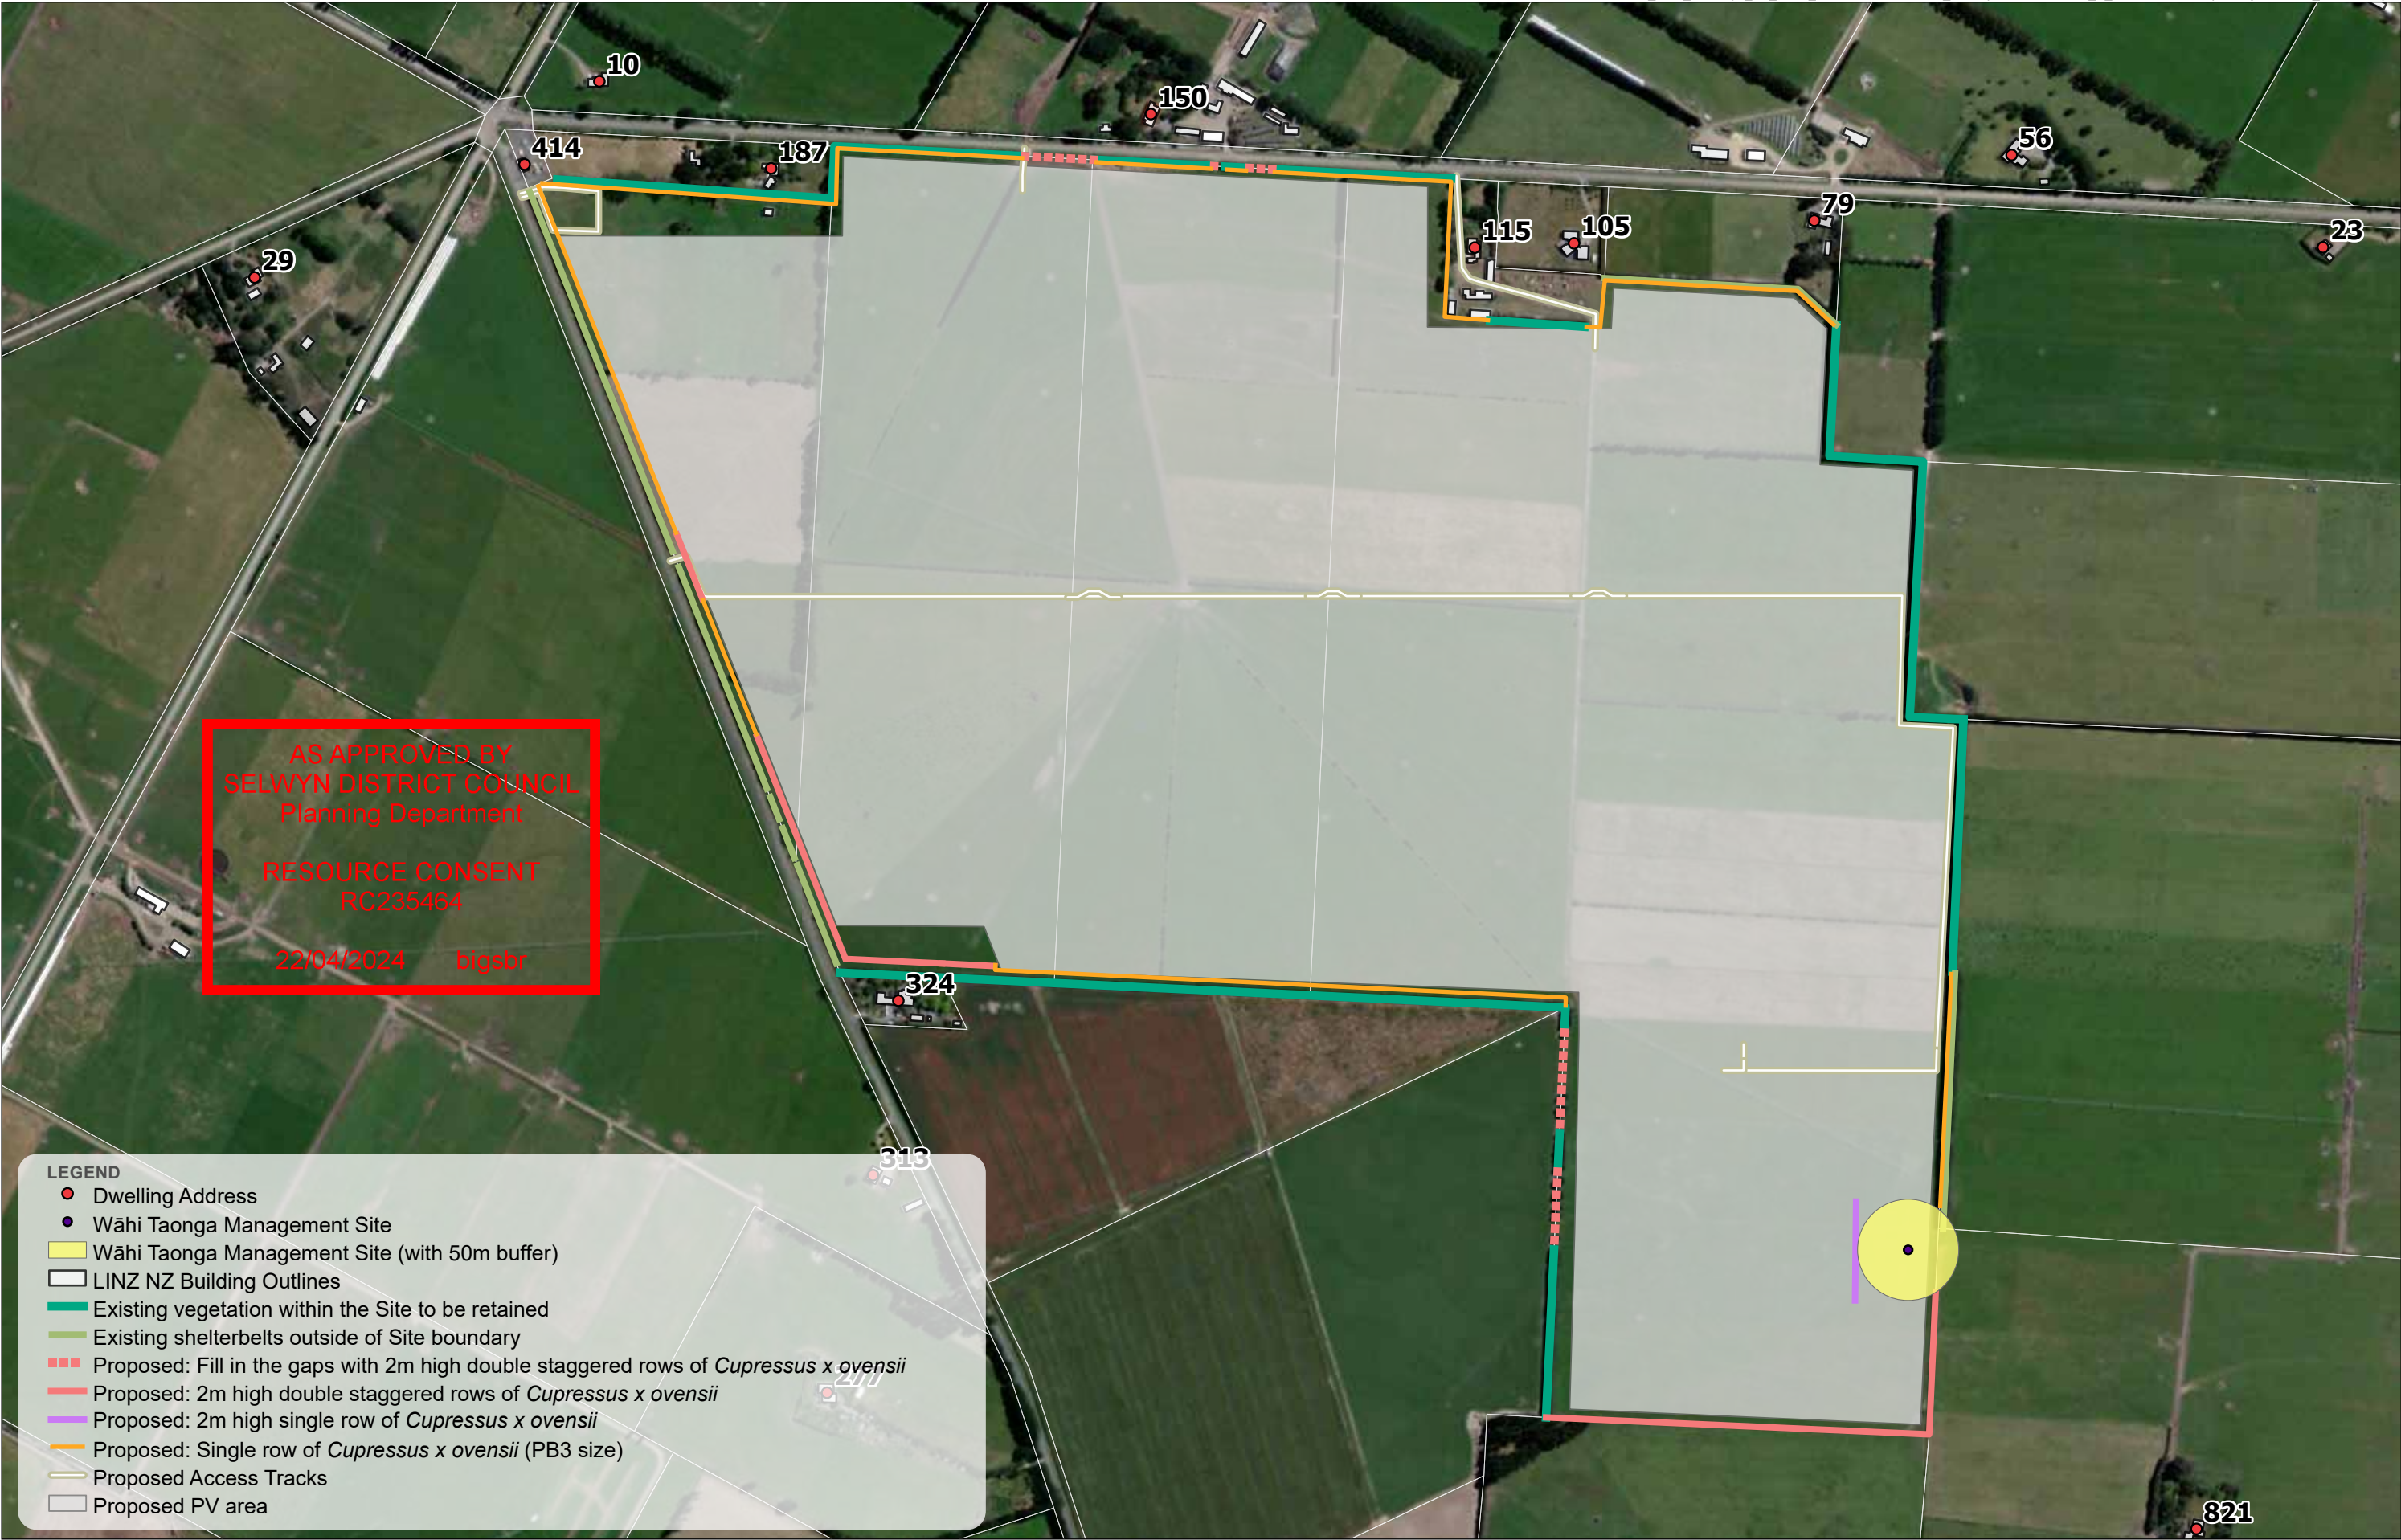



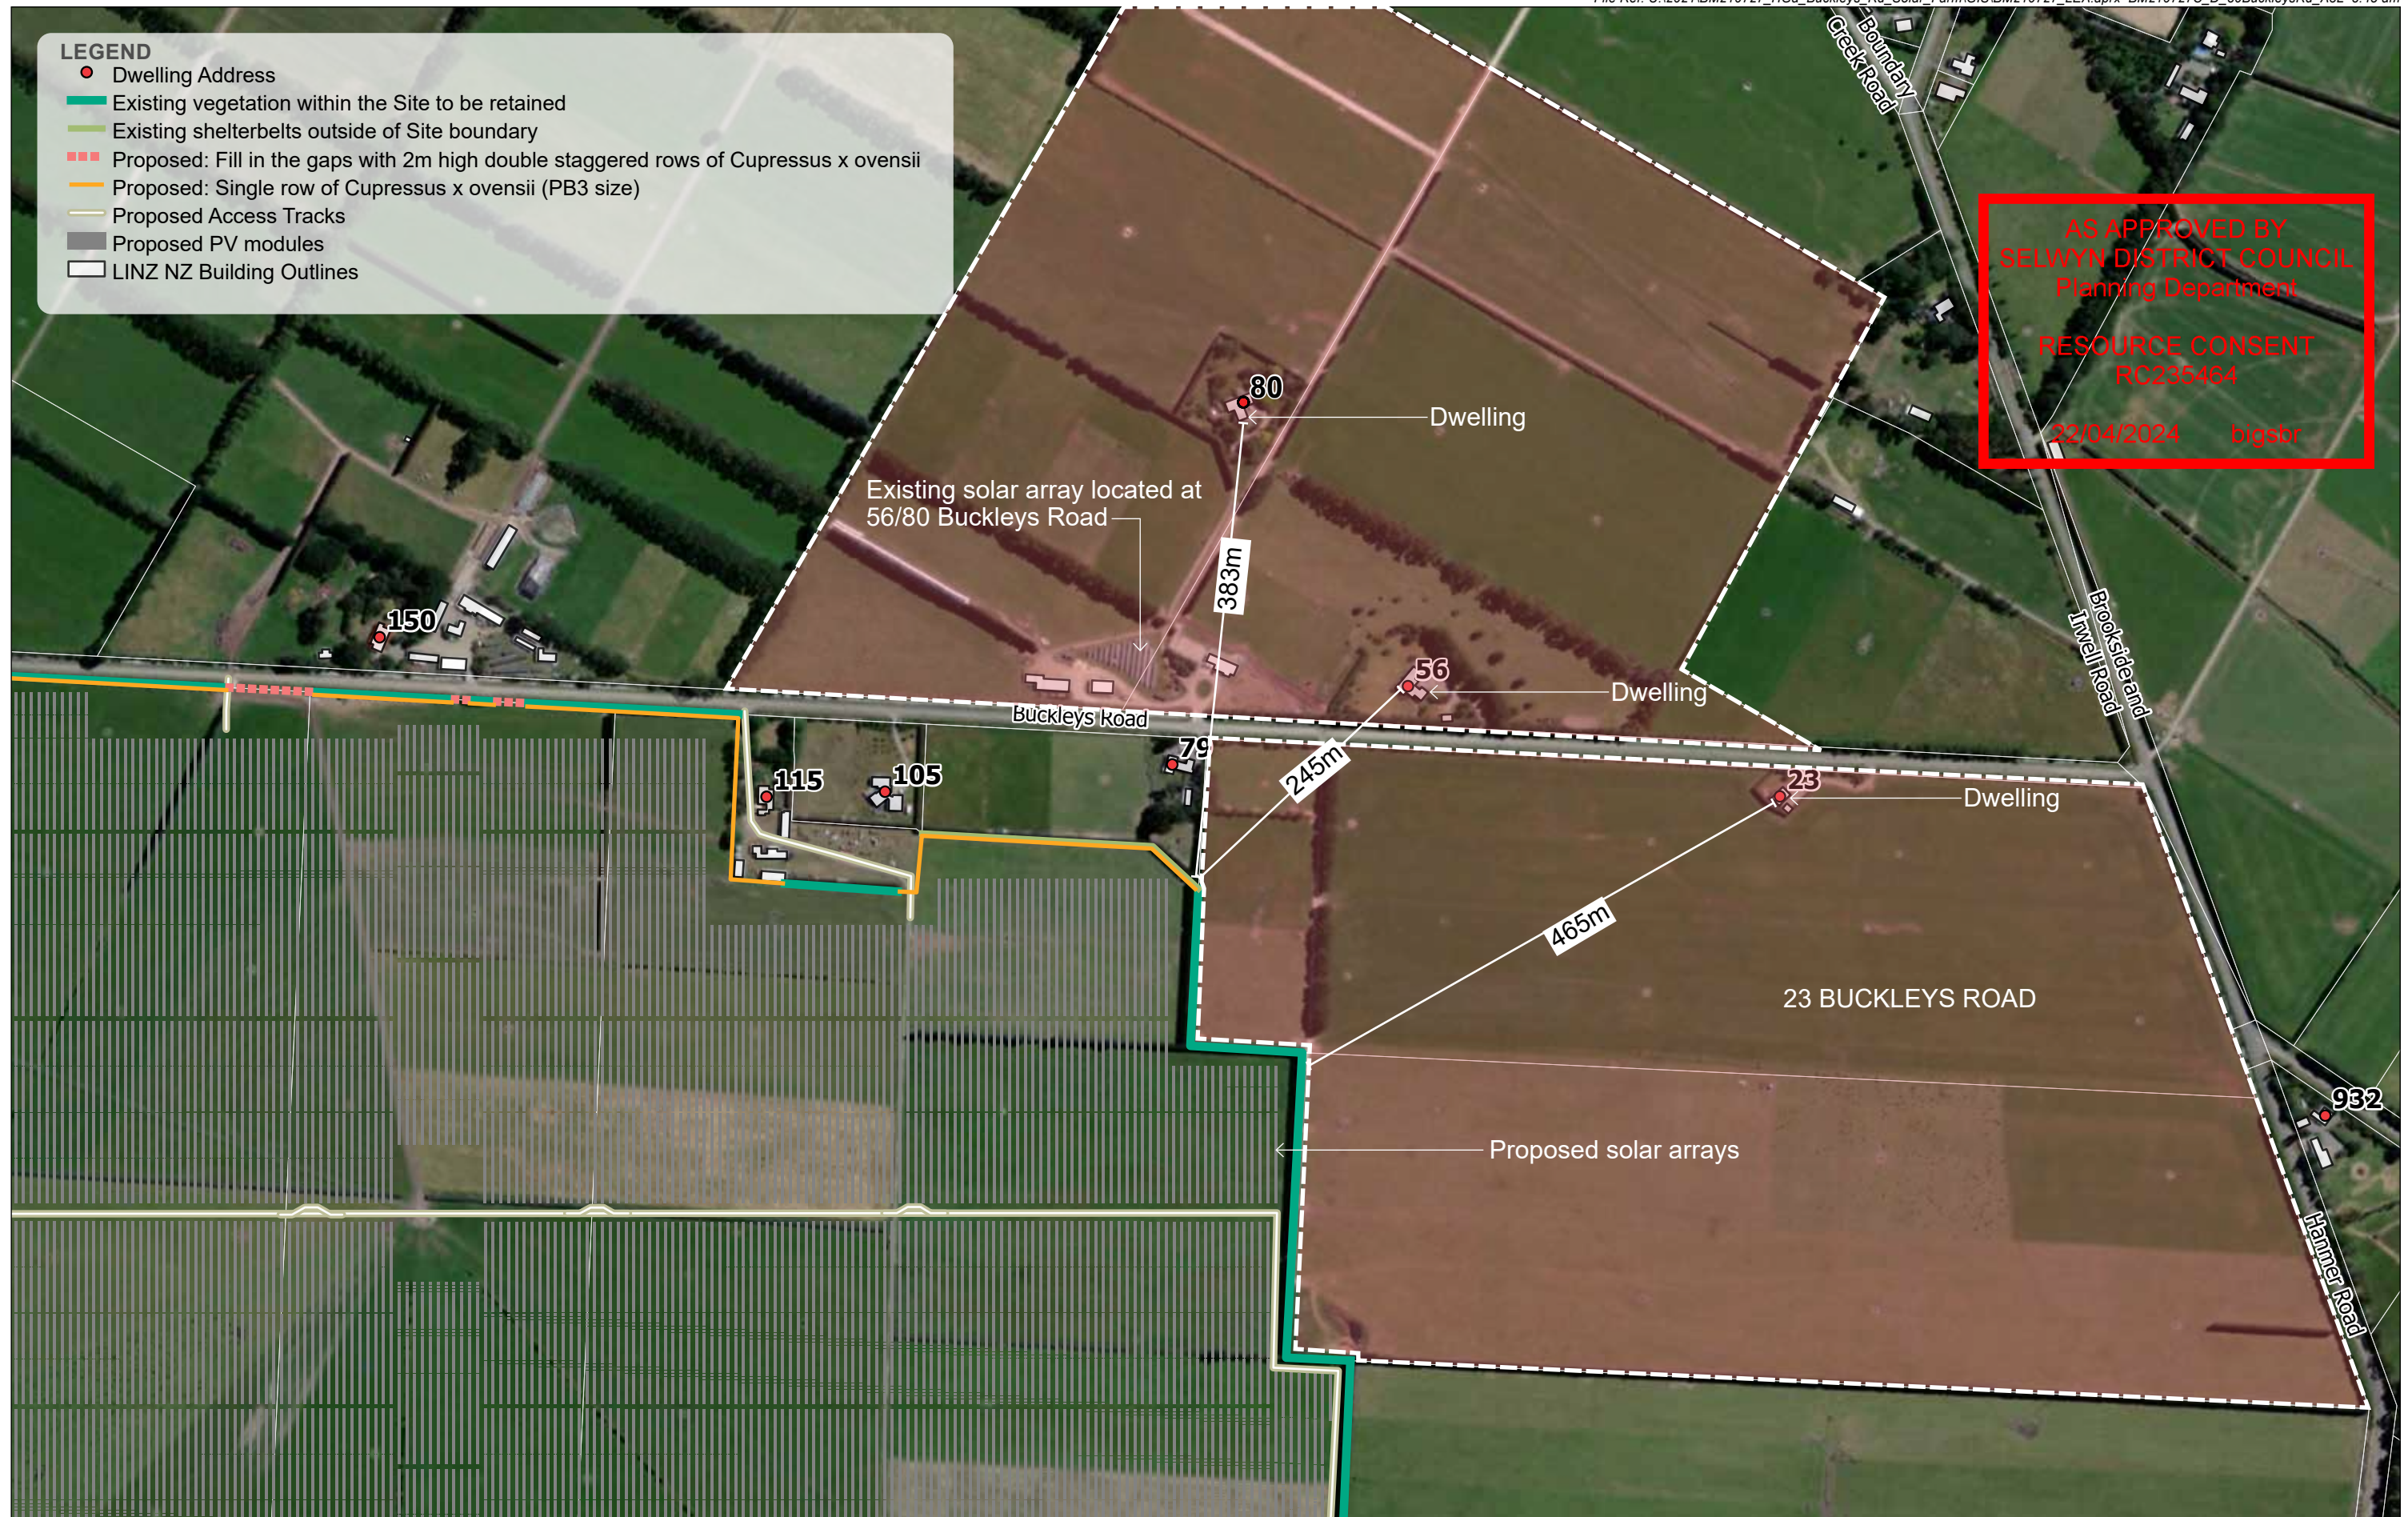


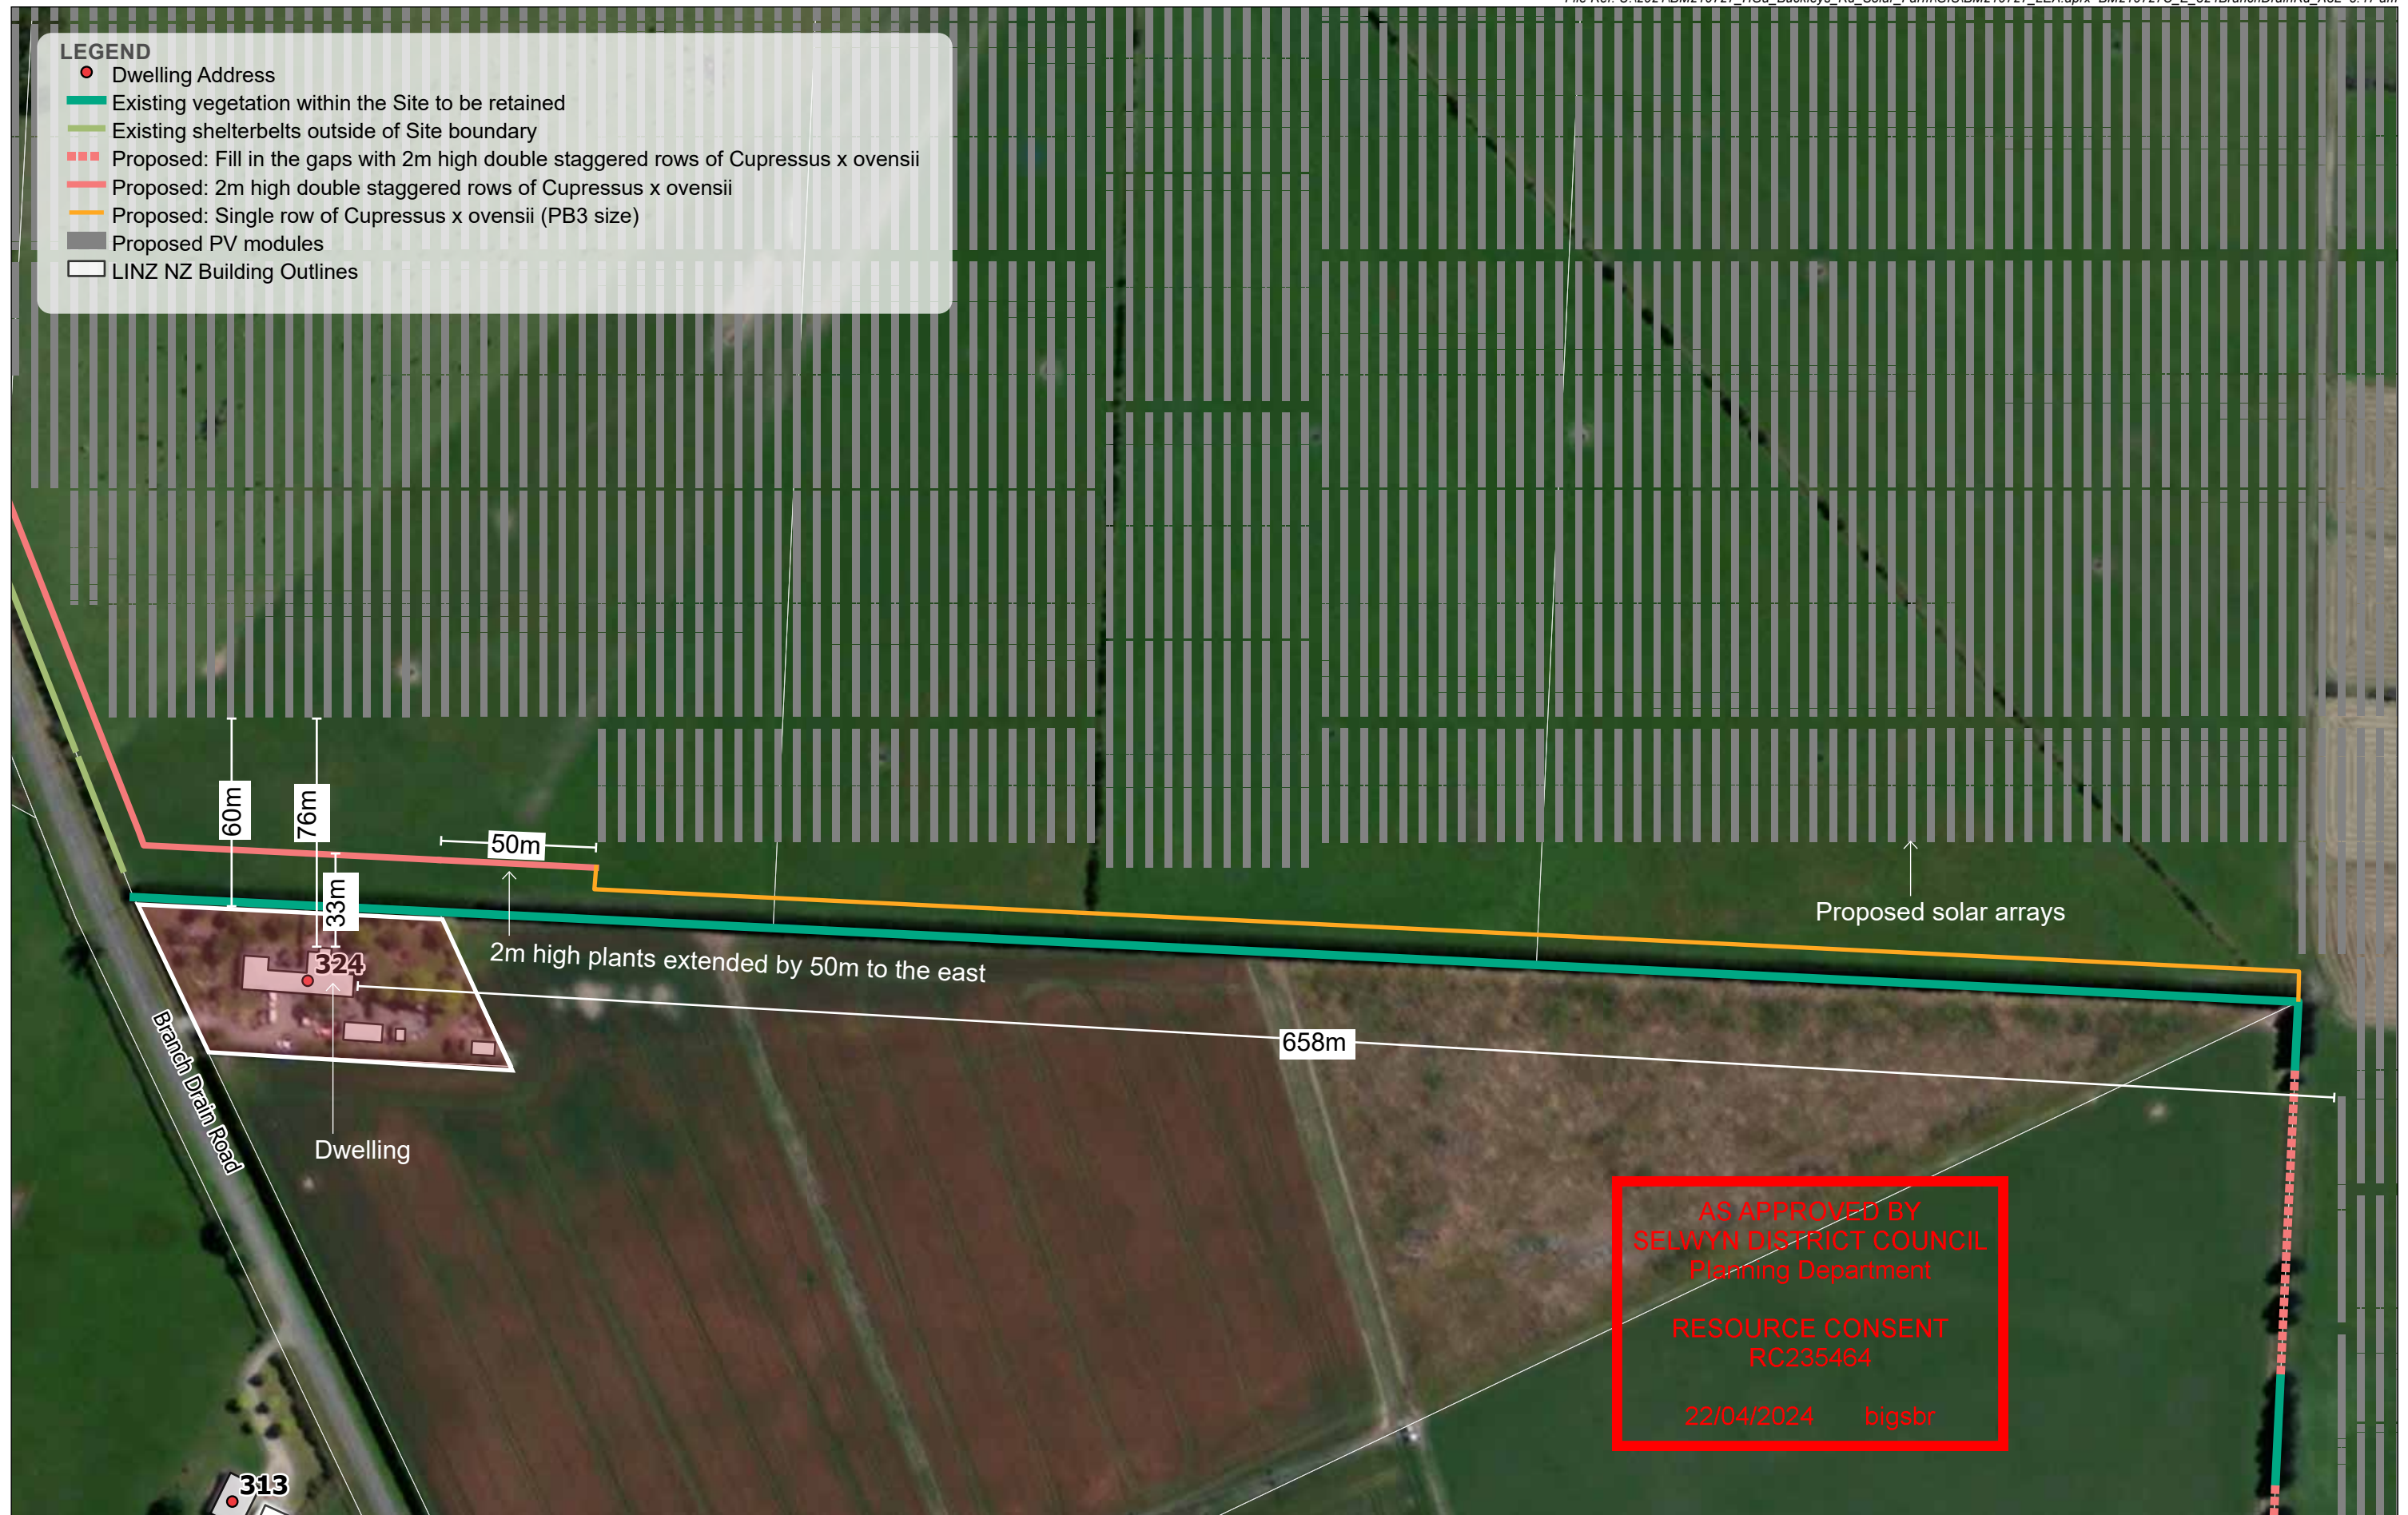

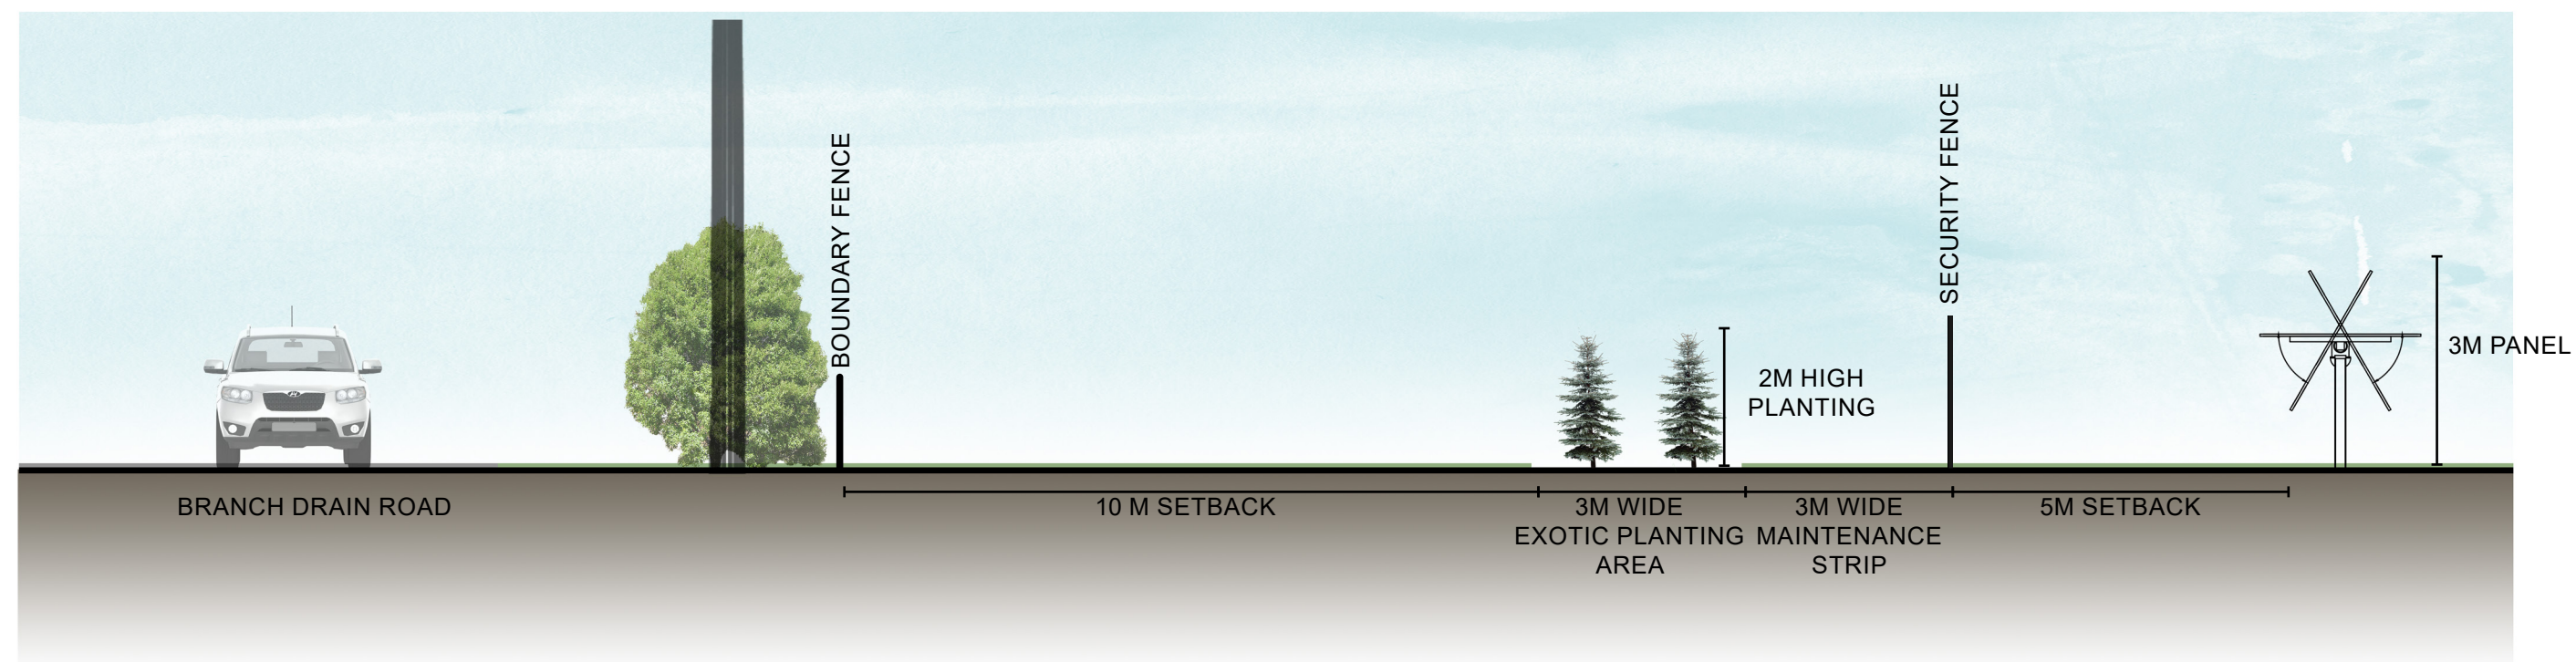

BRANCH DRAIN ROAD

YEAR 0

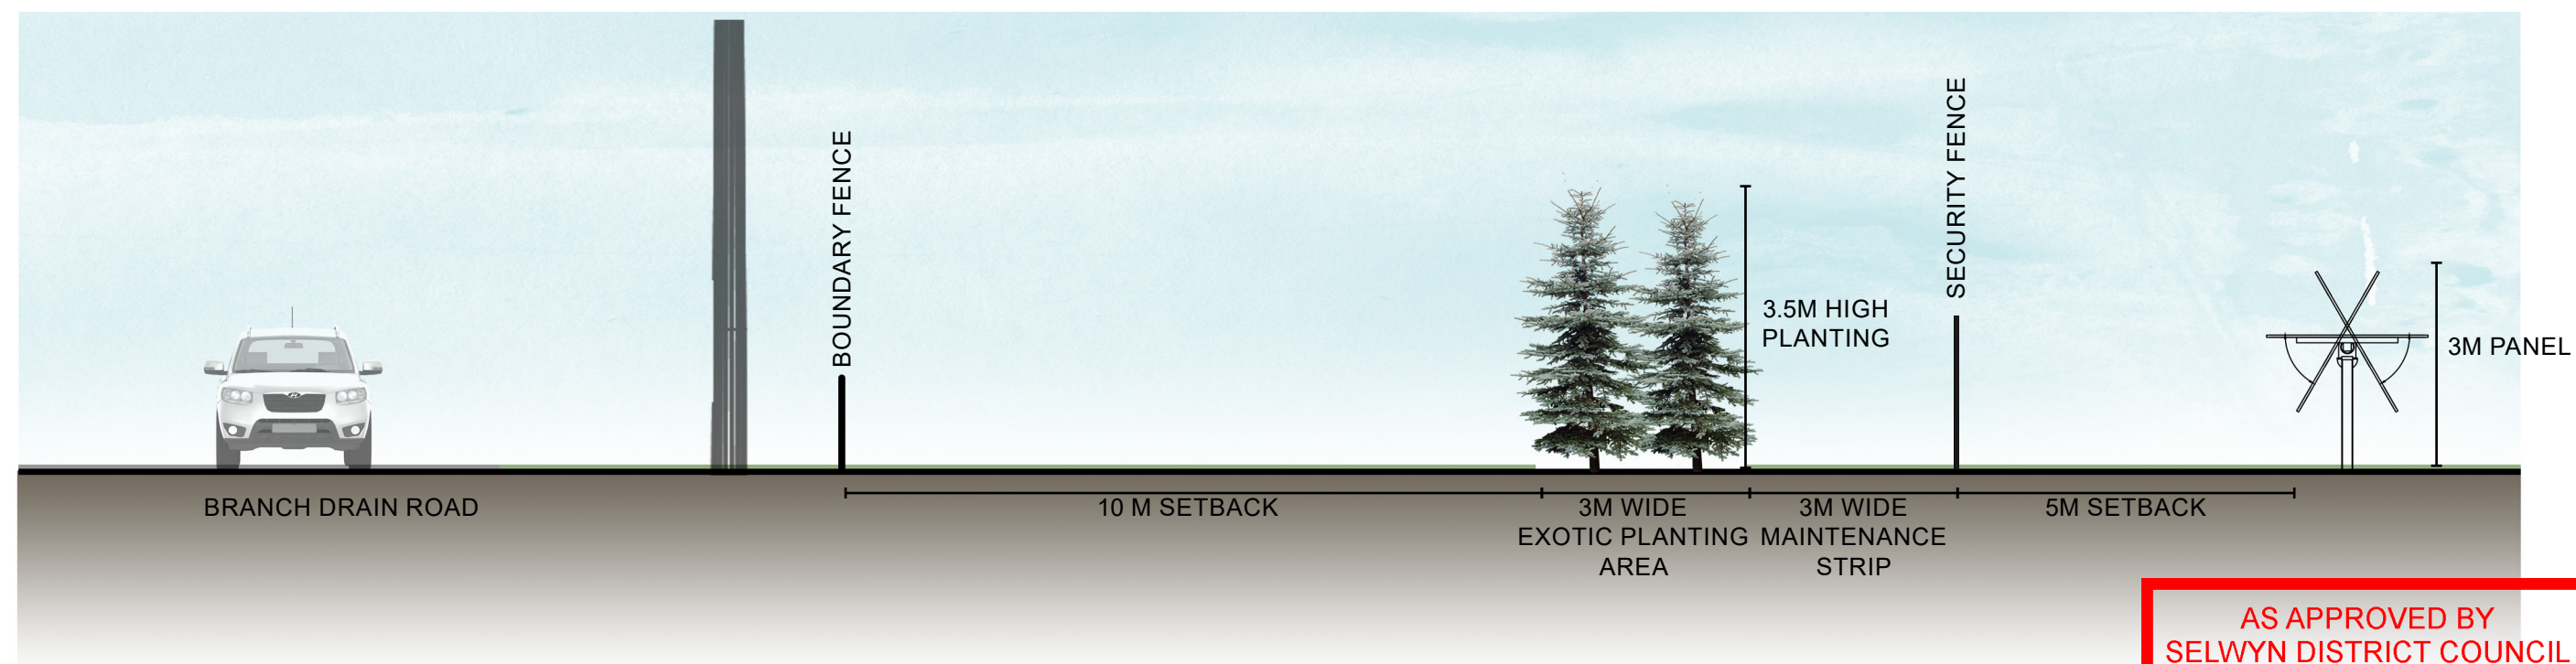


BRANCH DRAIN ROAD

YEAR 5


AS APPROVED BY
SELWYN DISTRICT COUNCIL
Planning Department

RESOURCE CONSENT
RC235464

22/04/2024 bigsbr

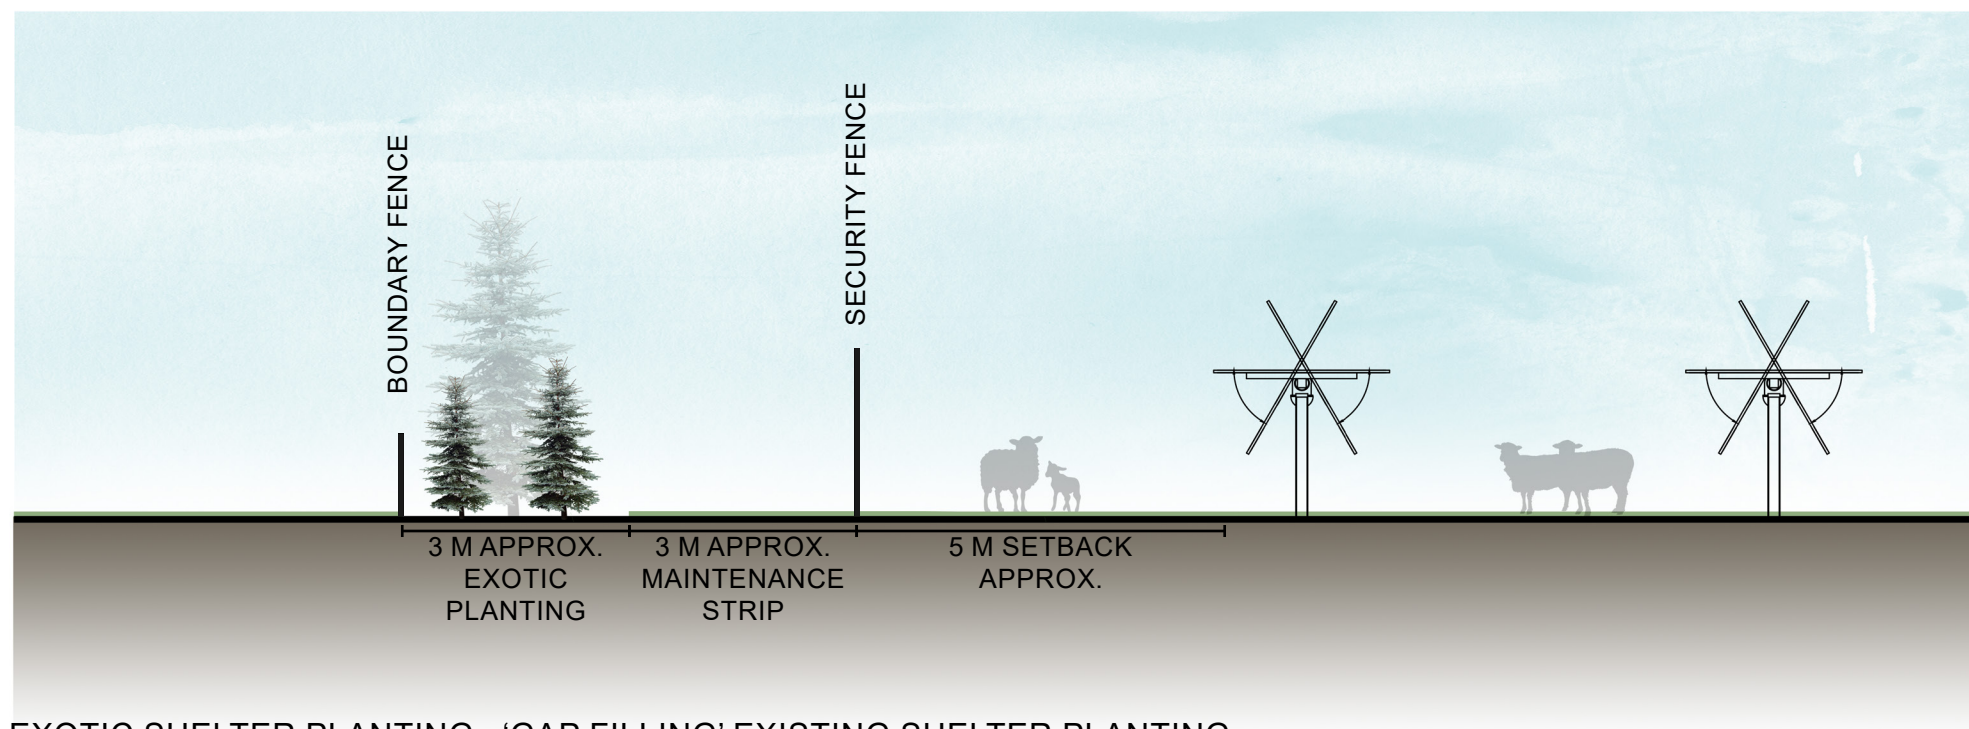

EXOTIC SHELTER PLANTING - 'GAP FILLING' EXISTING SHELTER PLANTING

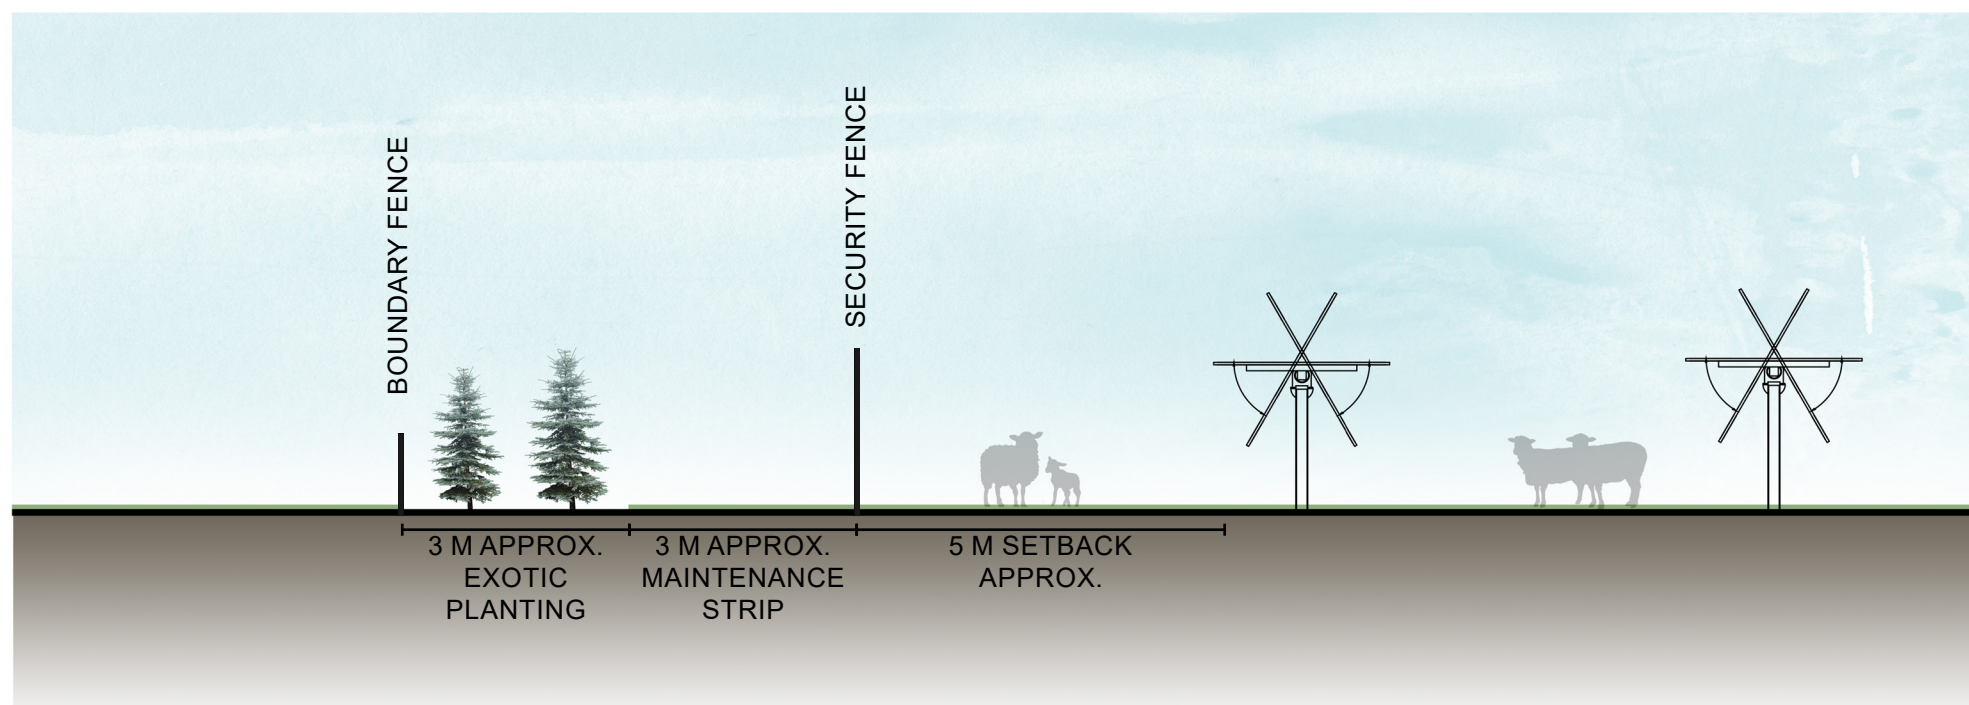


NEW EXOTIC SHELTER PLANTING

AS APPROVED BY
SELWYN DISTRICT COUNCIL
Planning Department


RESOURCE CONSENT
RC235464

22/04/2024 bigsbr

YEAR 0

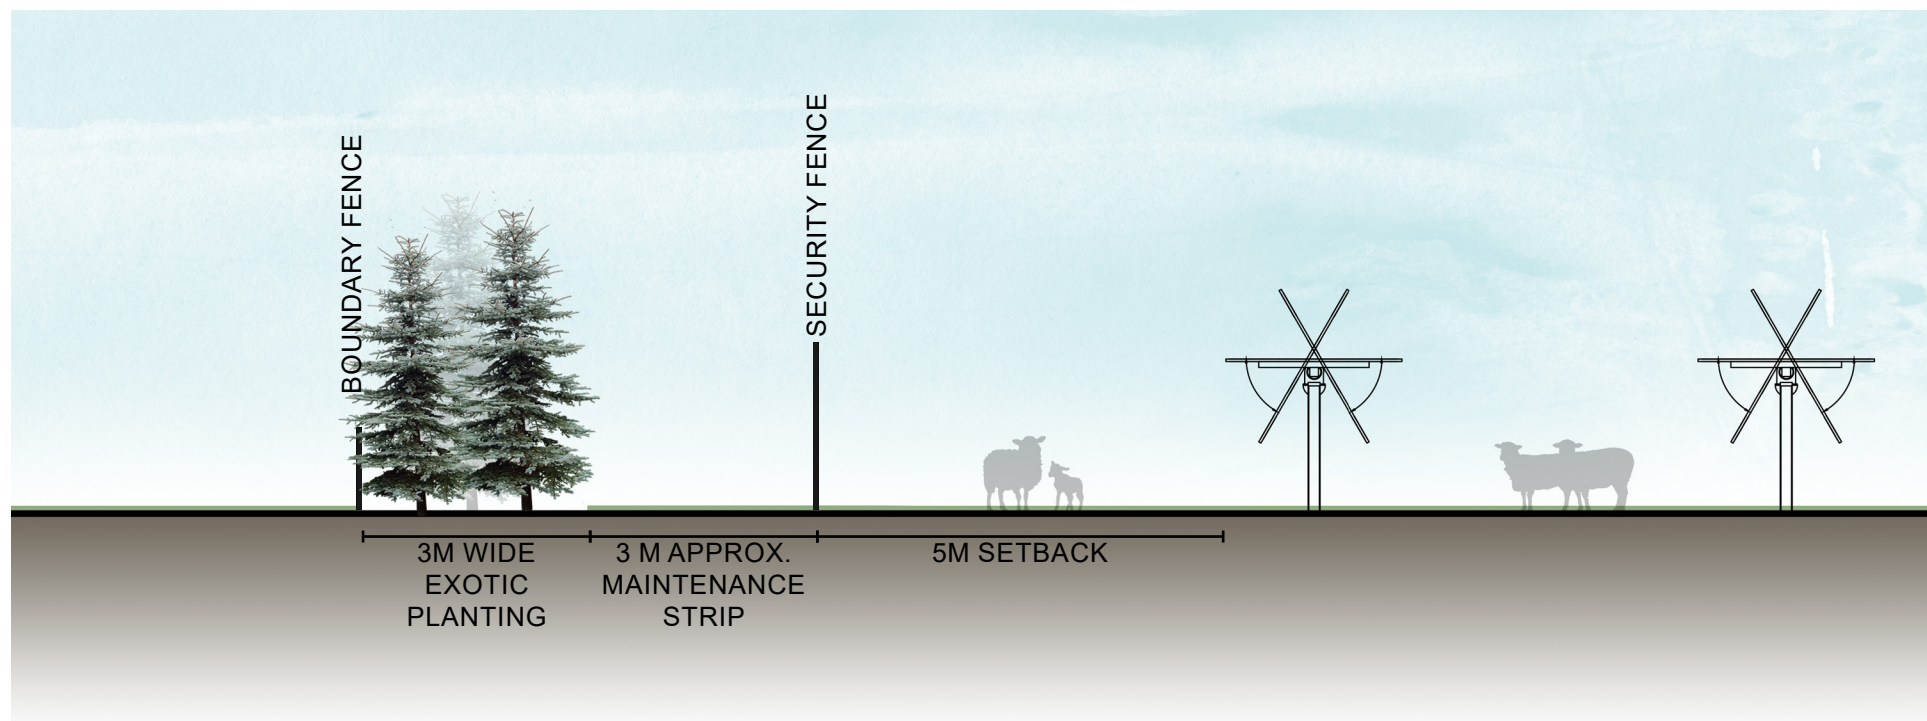

EXOTIC SHELTER PLANTING - 'GAP FILLING' EXISTING SHELTER PLANTING

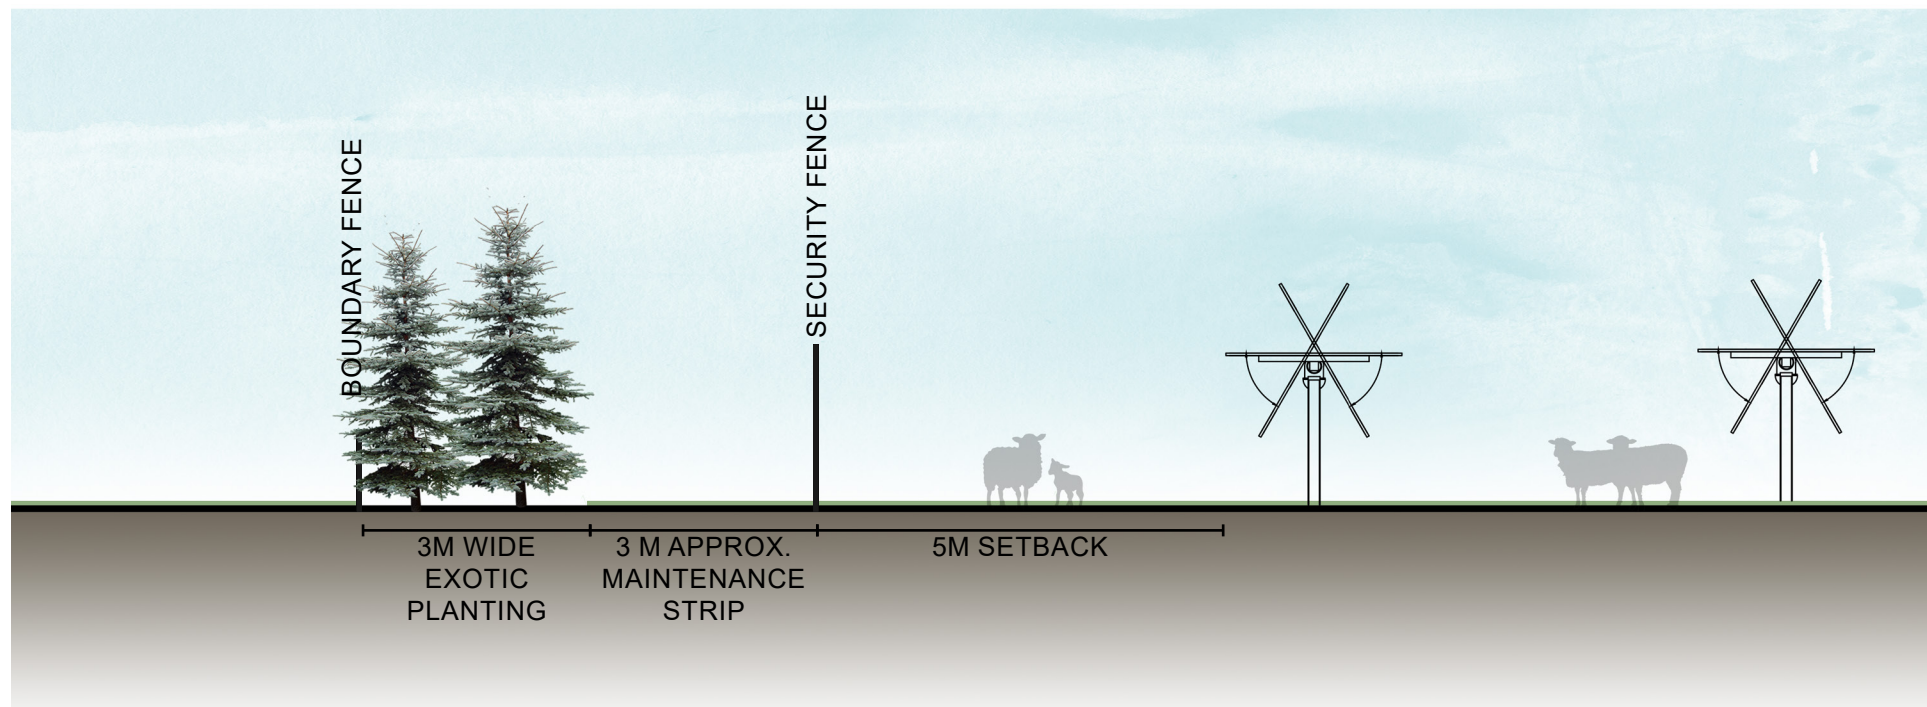

NEW EXOTIC SHELTER PLANTING

AS APPROVED BY
SELWYN DISTRICT COUNCIL
Planning Department

RESOURCE CONSENT
RC235464

22/04/2024 bigsbr

YEAR 5