
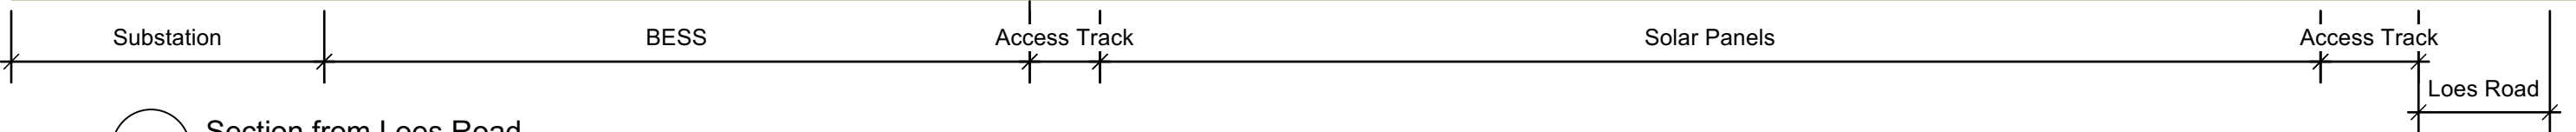


1 Section from Loes Road
Scale: 1:3000

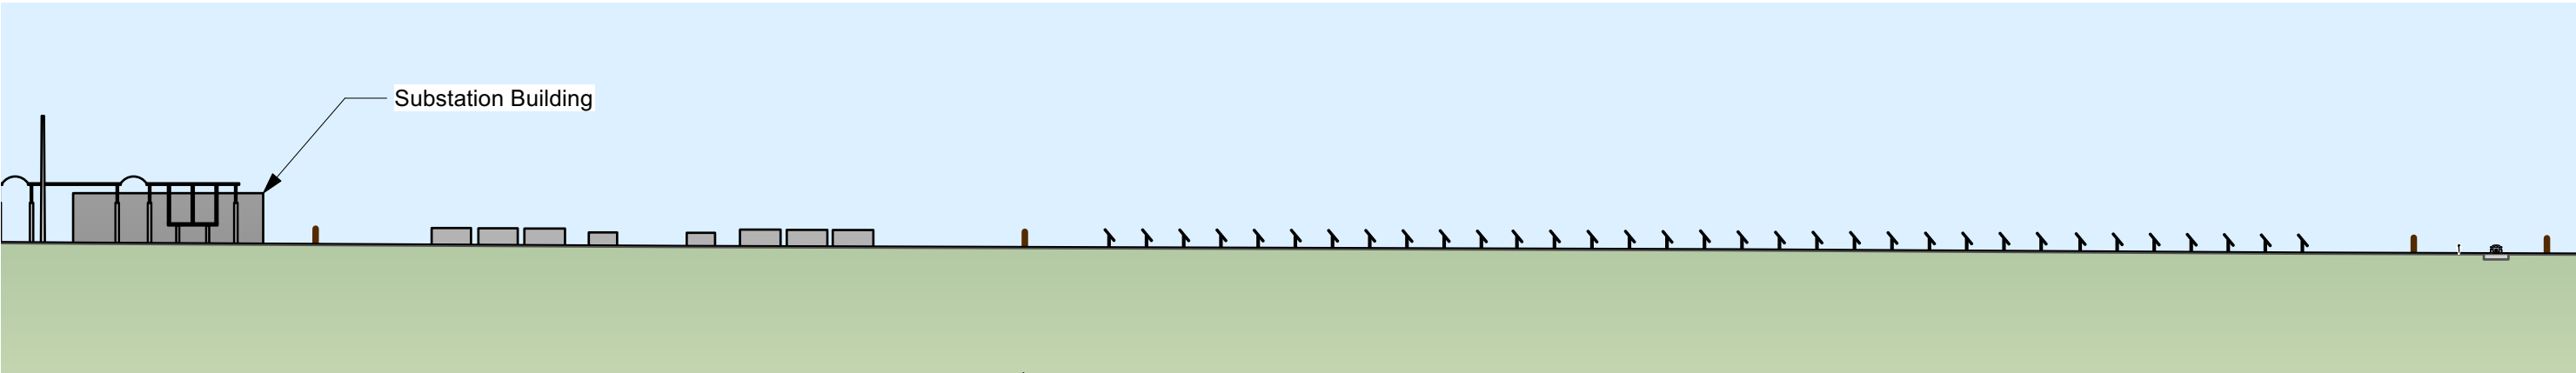

2 Section from Loes Road
Scale: 1:1000