



PROJECT:
Rā Tuatahi No.1 10MWac



JOB No.
TT_RT-NO1

DRAWING TITLE:
SITE ARRANGEMENT

DESIGNED BY: JL	APPROVED BY: JL
DRAWN BY: JL	CHECKED BY: JL
DATE: 24.12.24	DATE: 24.12.24

DRAWING No.
TT_RT-NO1-SGA

NOTE:
Pending Engineers Approval.
Copyright Power Technology.
The use of, and reliance upon, the information in this document requires the written consent of Power Technology as the authors.
All dimensions are to be verified on site prior to commencing works.
PRELIMINARY - NOT FOR CONSTRUCTION

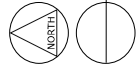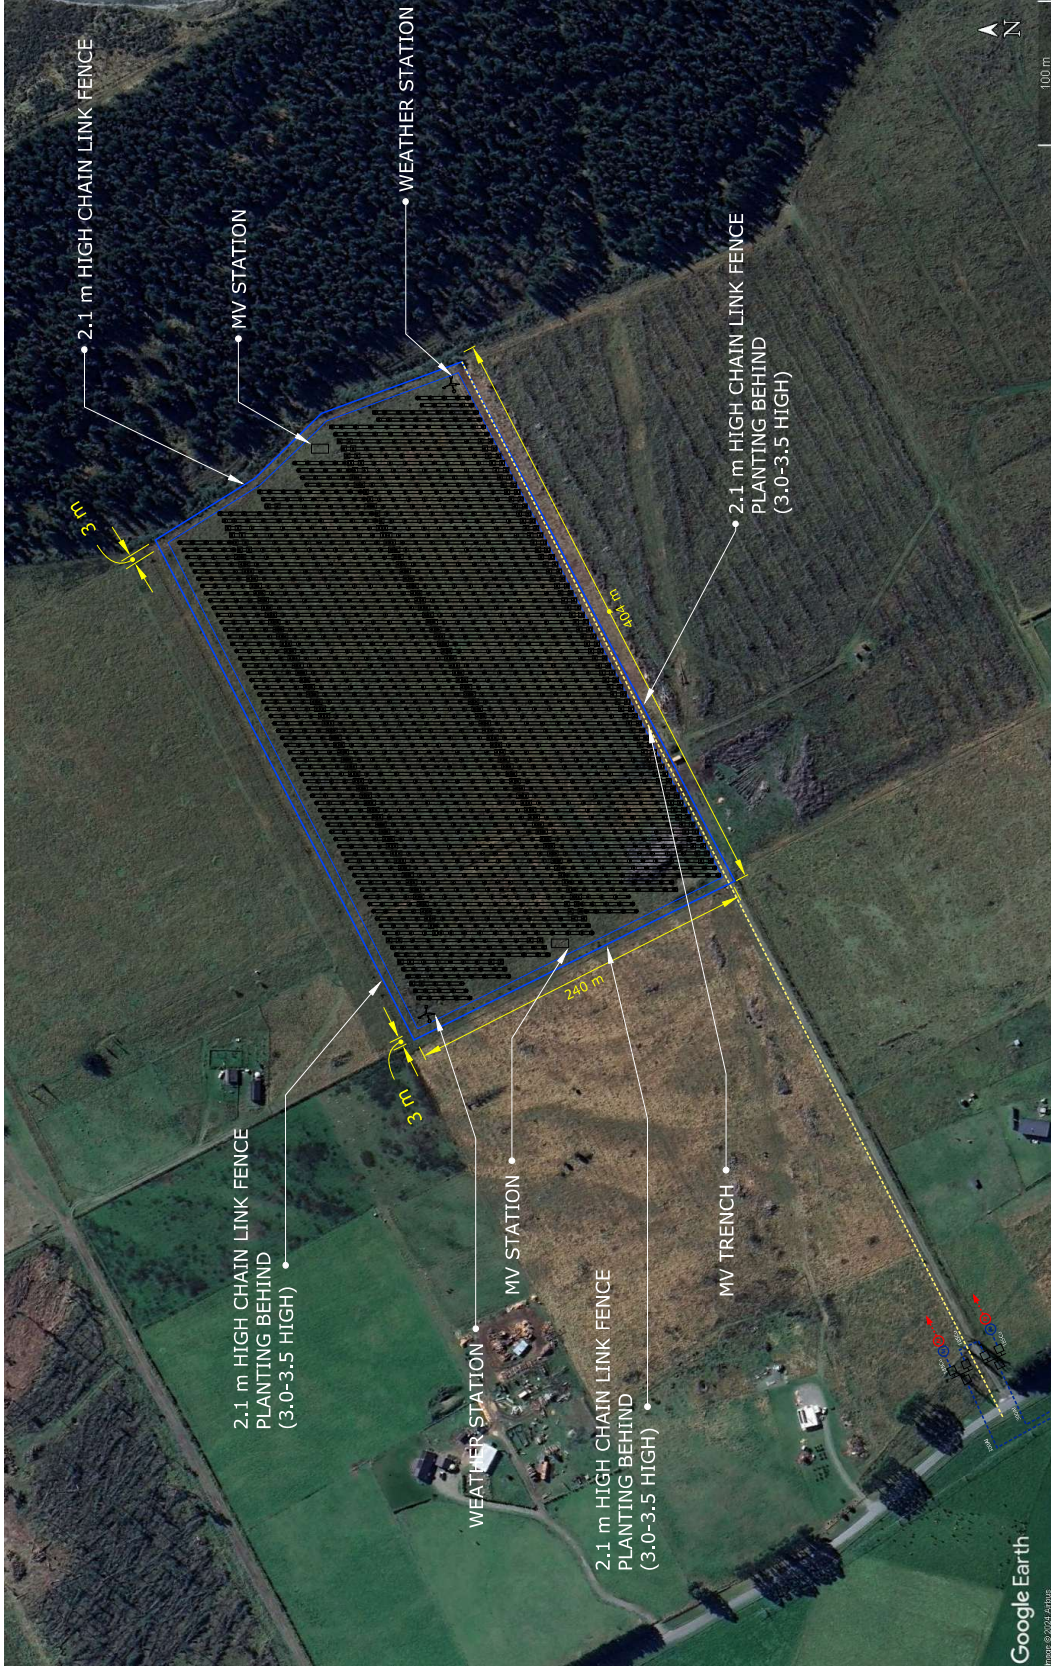



PROJECT:
Rā Tuatahi No.1 10MWac

JOB No.
TT_RT-N01

DRAWING TITLE:
SITE TRACKER ARRANGEMENT

DRAWN: MR	CHECKED: NL	APPROVED:
DATE: 24.12.24	SCALE: NTS	DATE:

DRAWING No.
TT_RT-N01-STaA

NOTE:


Pending Engineers Approval.

Copyright Power Technology.

The use of, and reliance upon, the information in this document requires the written consent of Power Technology as the authors.

All dimensions are to be verified on site prior to commencing works.

PRELIMINARY - NOT FOR CONSTRUCTION

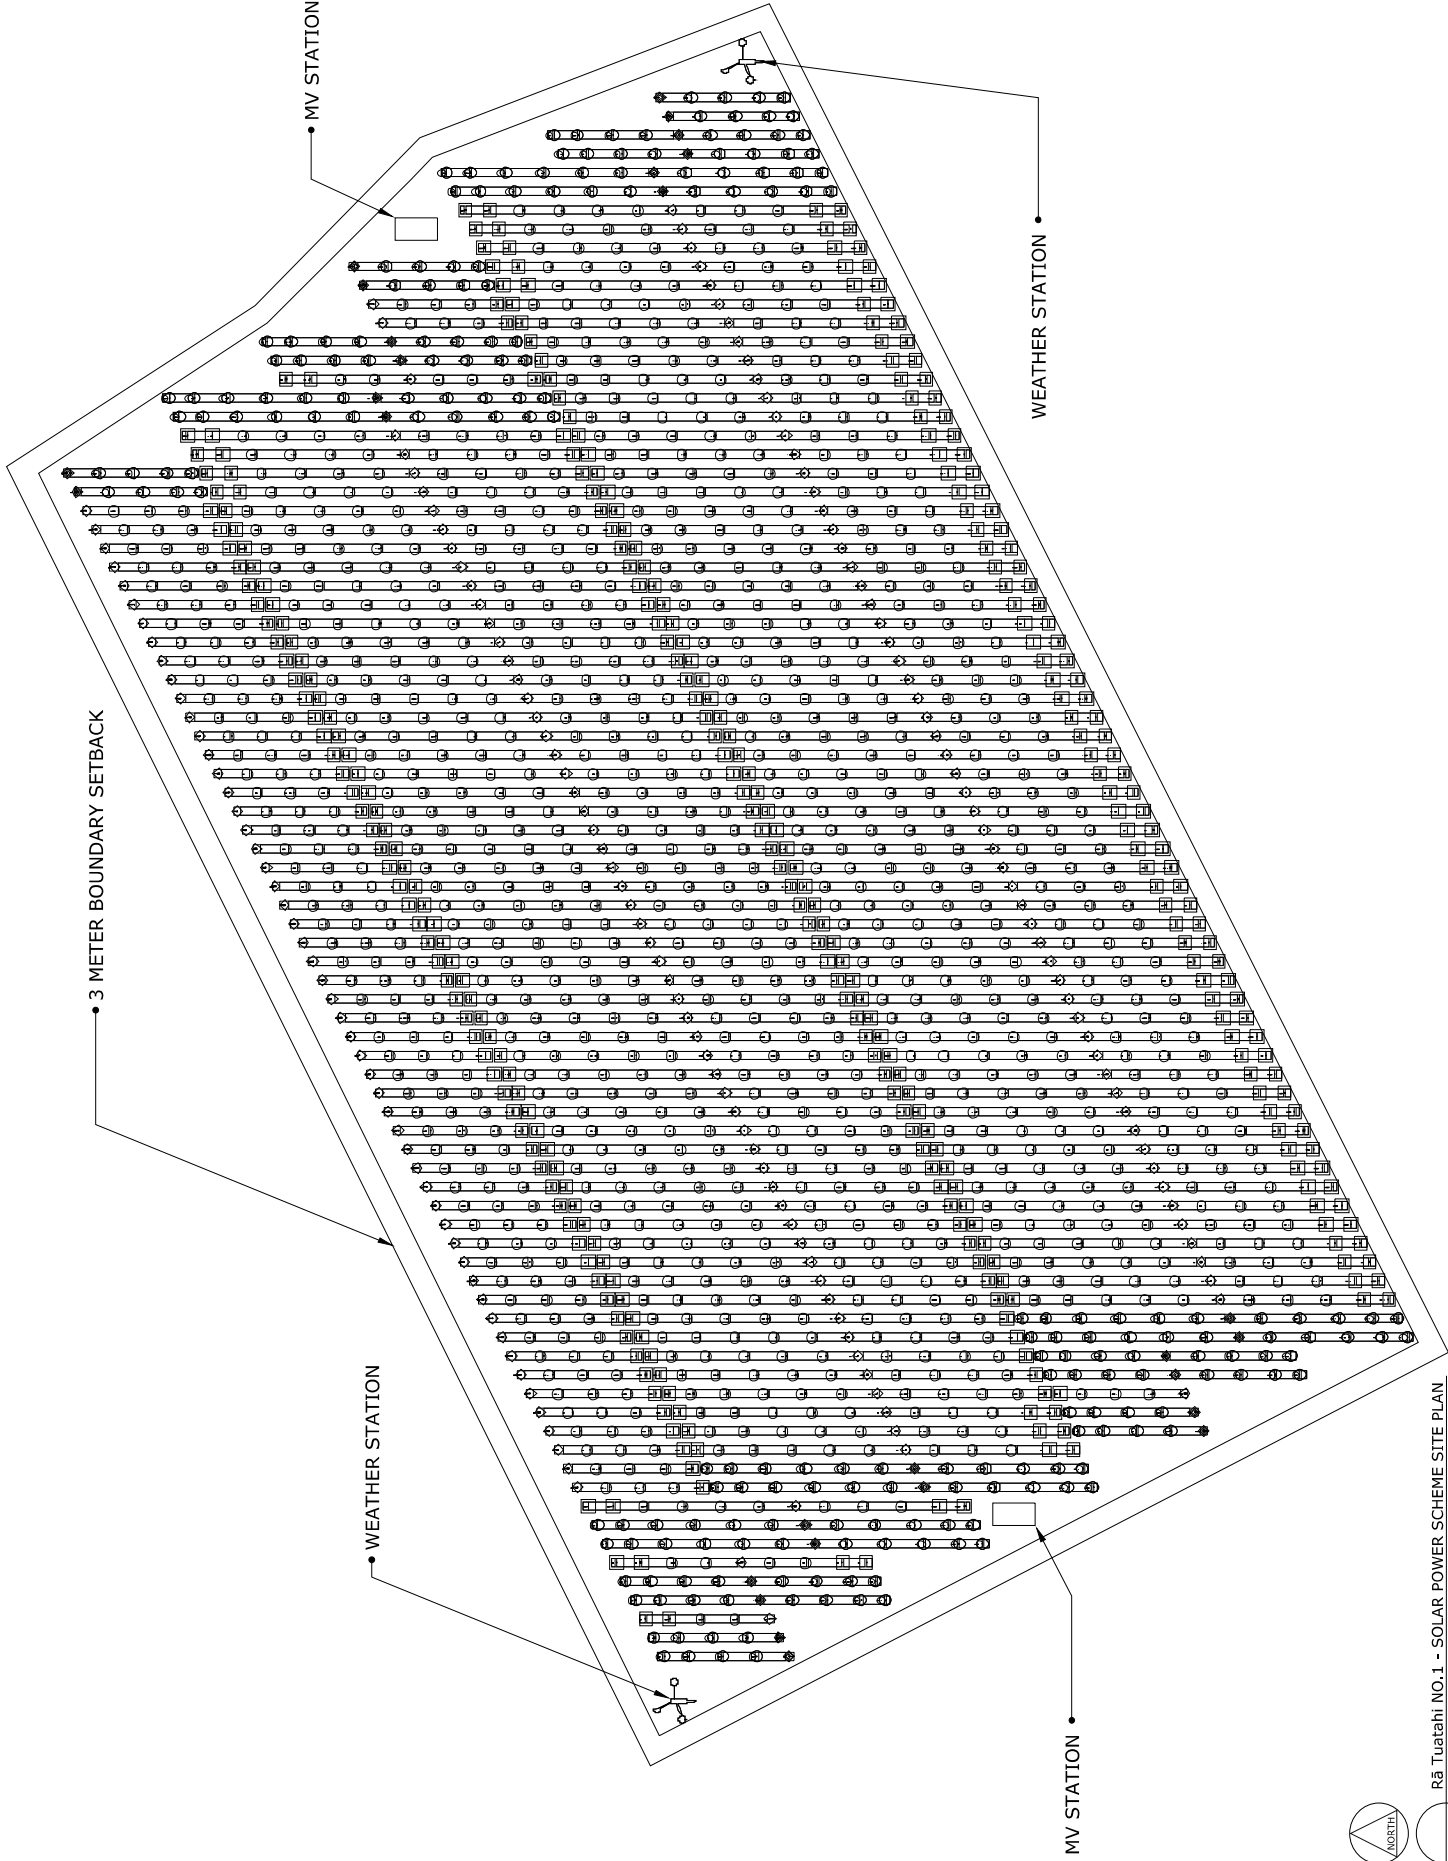

FOR CONSENT CONSULTATION



PROJECT:
Rā Tuatahi No.1 10MWac

JOB No.
TT_RT-N01

DRAWING TITLE:
SITE TRACKER ARRANGEMENT

DESIGNED BY:	REVIEWED BY:	APPROVED BY:
DATE: 24.12.24	DATE: 24.12.24	DATE:


DRAWING No.
TT_RT-N01-STAB

NOTE:
Pending Engineers Approval.
Copyright Power Technology.

The use of, and reliance upon, the information in this document requires the written consent of Power Technology as the authors.

All dimensions are to be verified on site prior to commencing works.

PRELIMINARY - NOT FOR CONSTRUCTION

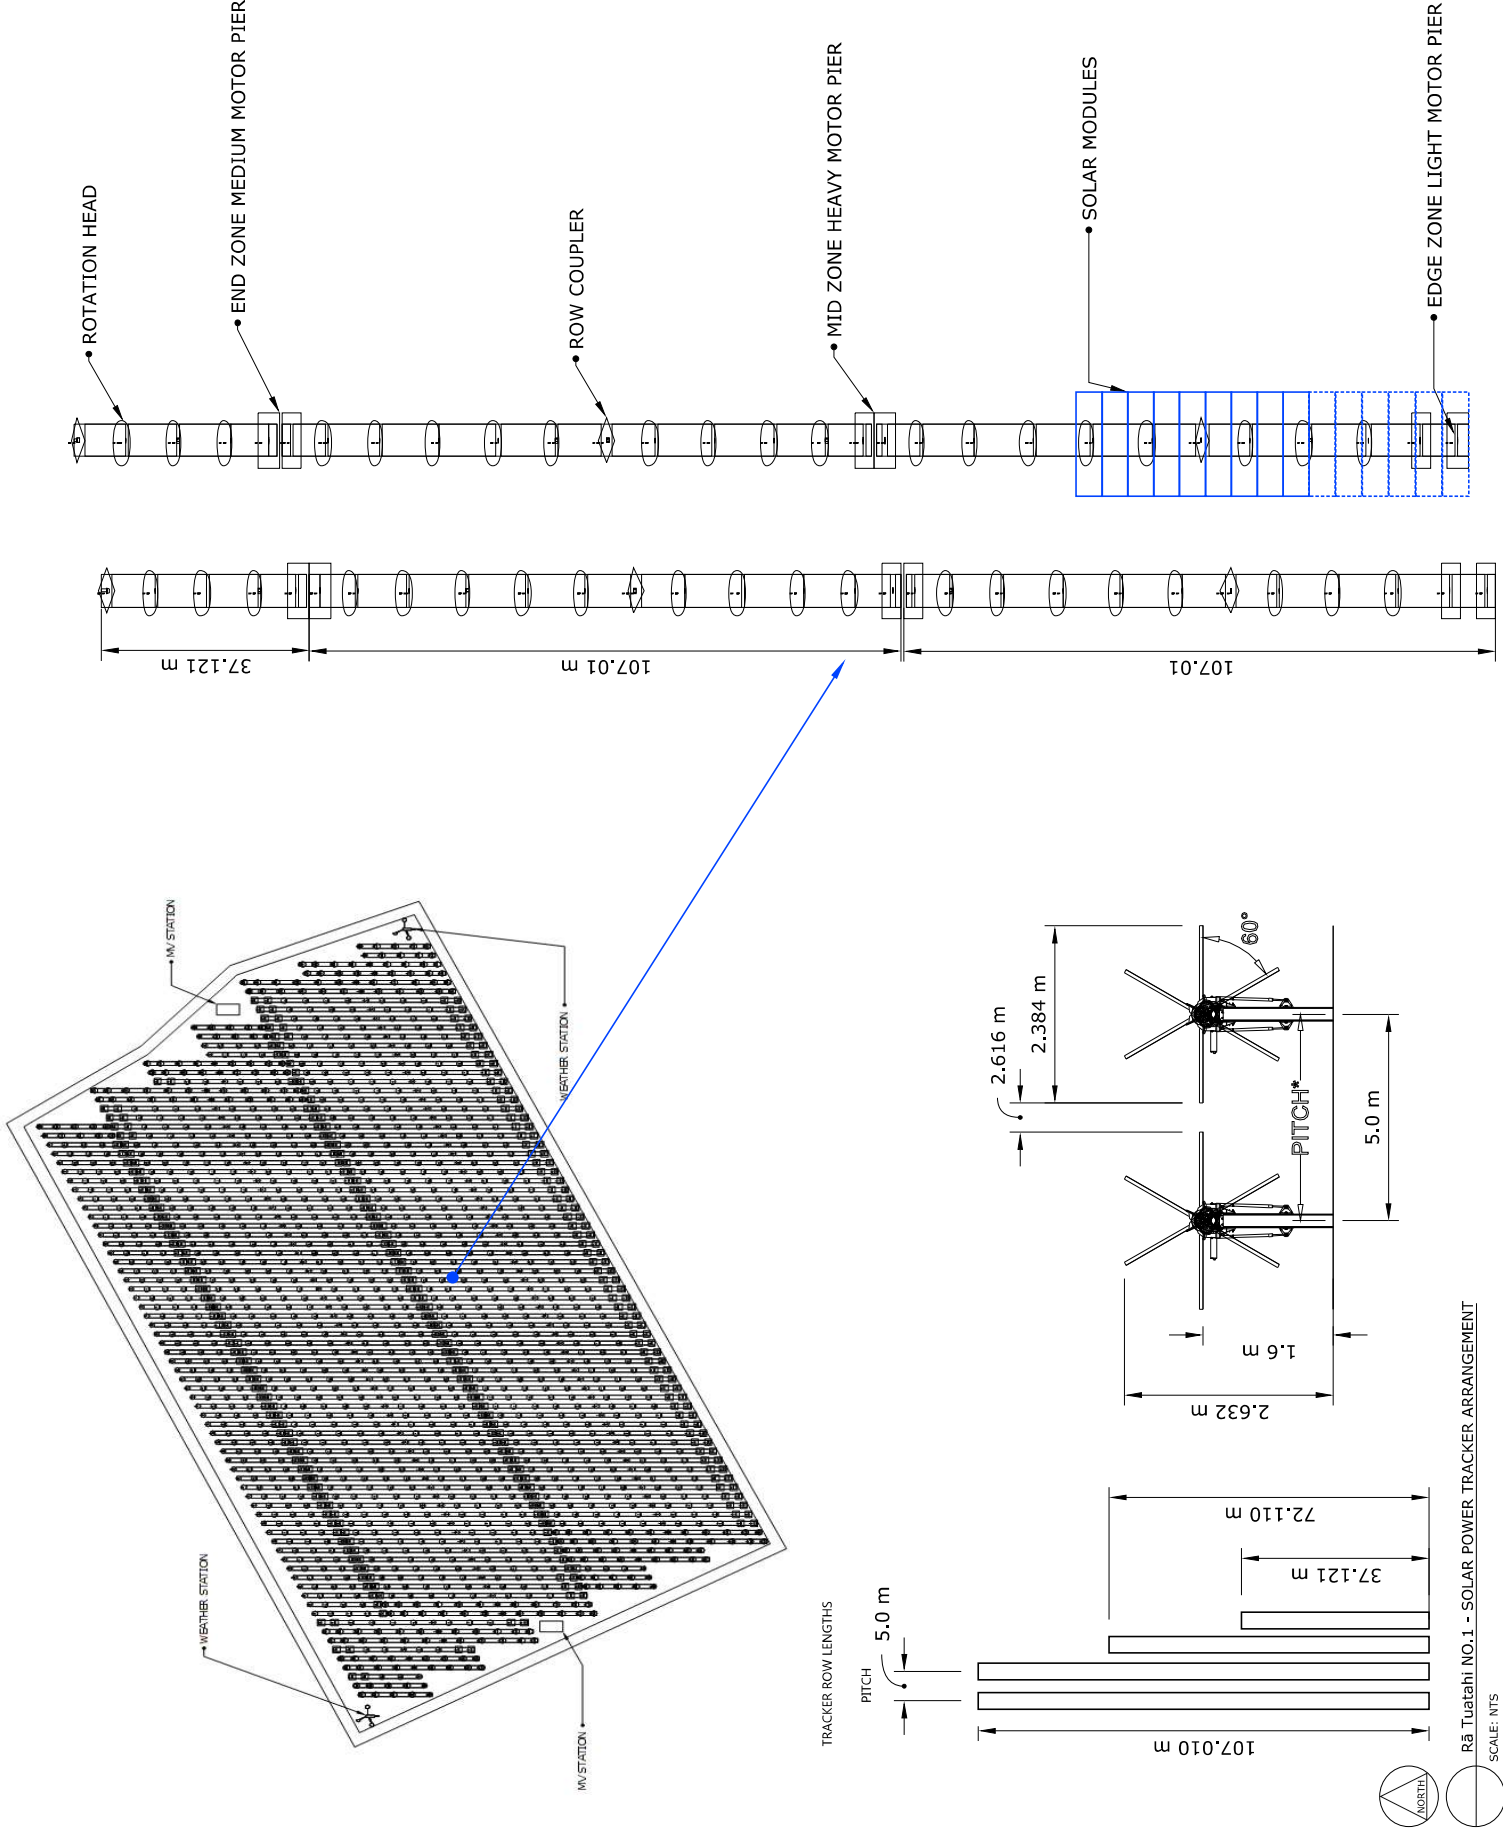

FOR CONSENT CONSULTATION



PROJECT:
Rā Tuatahi No.1 10MWac


JOB No.
TT_RT-NO1

DRAWING TITLE:
TRACKER LAYOUT DETAIL

DRAWN: HR	CHECKED: RL	APPROVED:
DATE: 24.12.24	SCALE: NTS	DATE:

DRAWING No.
TT_RT-NO1-TD


NOTE:
Pending Engineers Approval.
Copyright Power Technology.
The use of, and reliance upon, the information in this document requires the written consent of Power Technology as the authors.
All dimensions are to be verified on site prior to commencing works.
PRELIMINARY - NOT FOR CONSTRUCTION

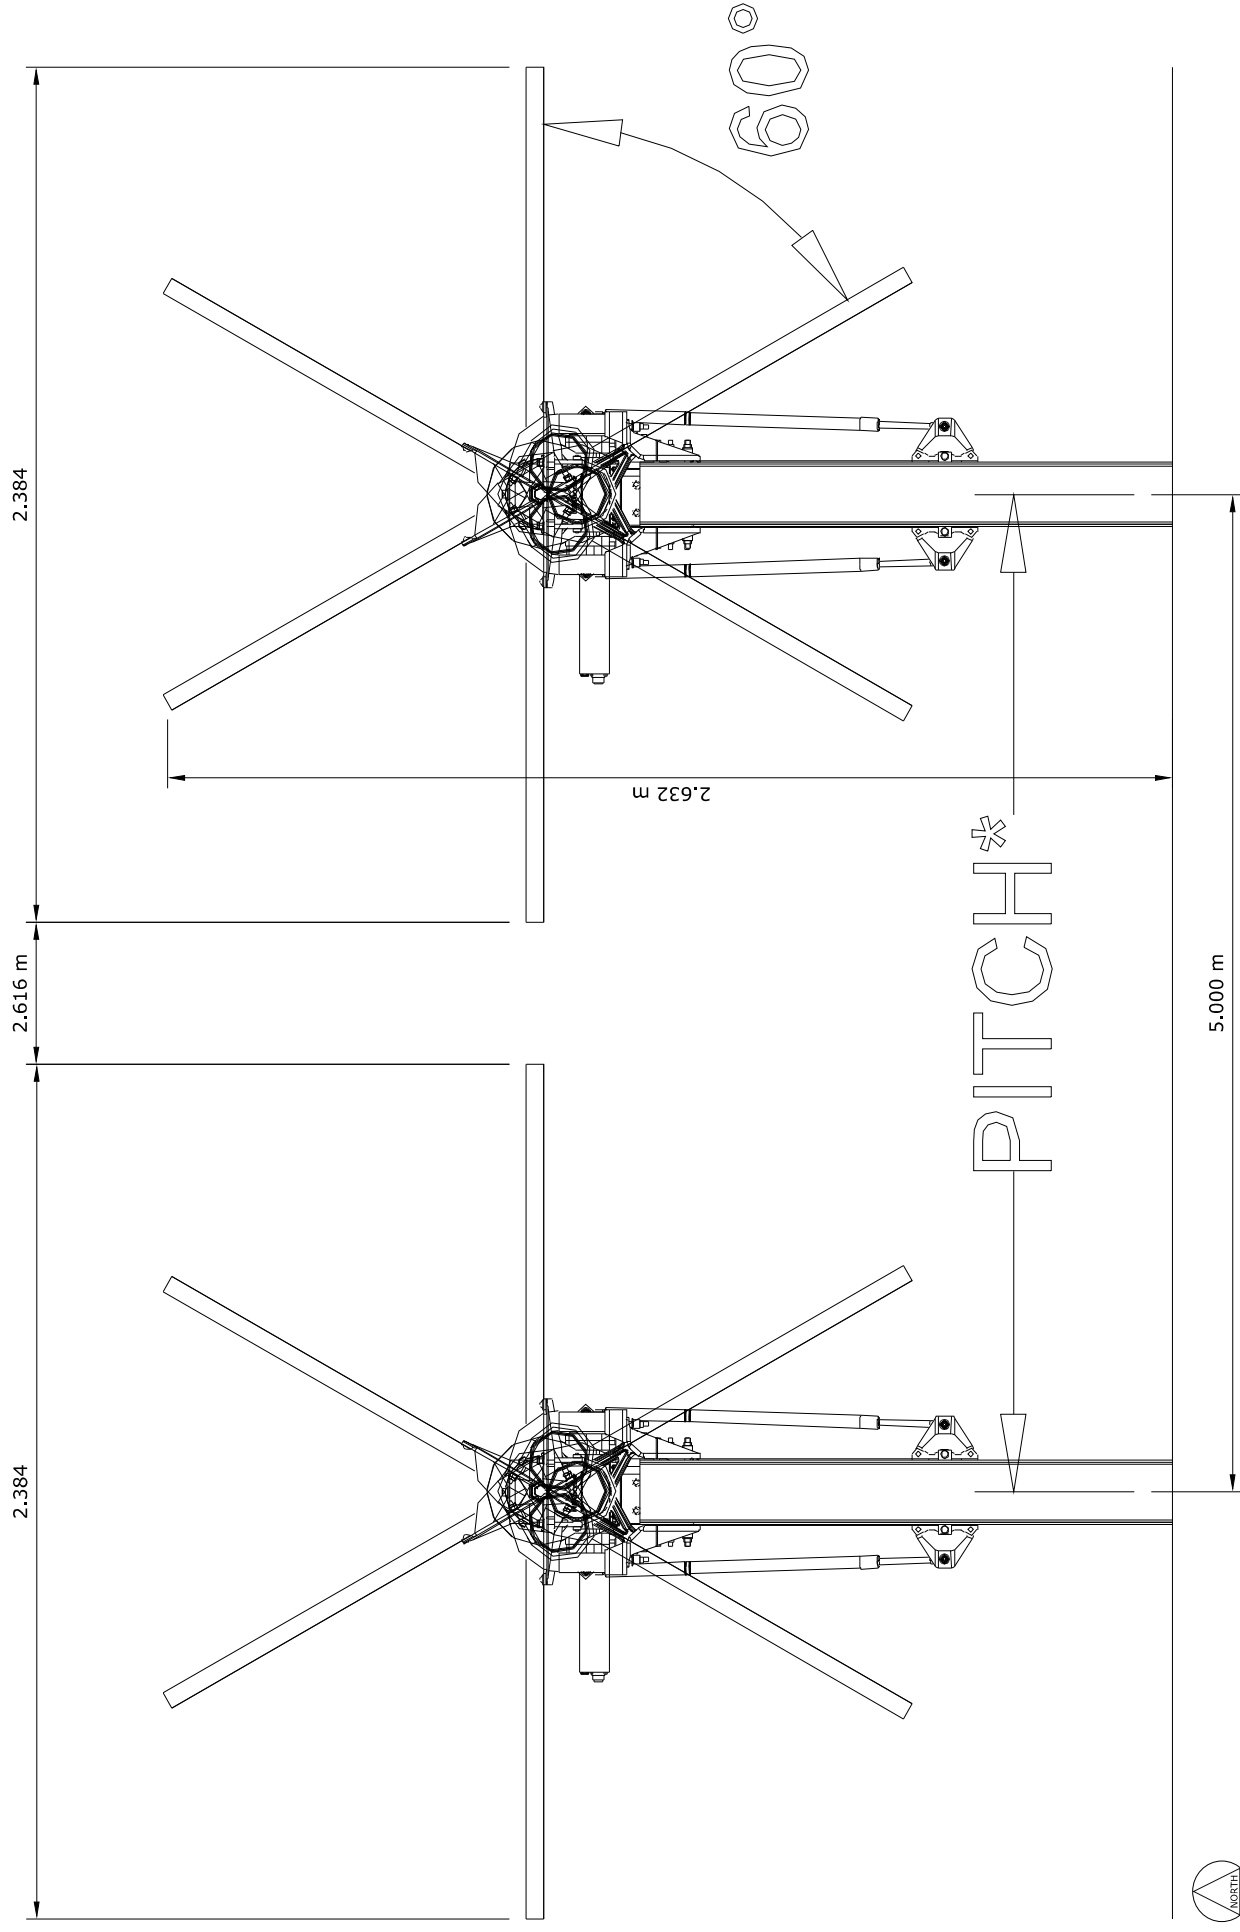


Rā Tuatahi NO.1 - SOLAR POWER TRACKER DETAIL
SCALE: NTS

As a leading global specialist in photovoltaic system technology, SMA sets the standard today for the decentralised, digital and renewable energy supply of tomorrow. More than 4,000 SMA employees in 20 countries have devoted themselves to this task. SMA's MVPS system was selected for Australia's largest solar farm, the Western Downs Green Power Hub in Queensland. The 460 megawatt-peak solar farm is the largest in Australia.

MVPS INSTALLATION EXAMPLES

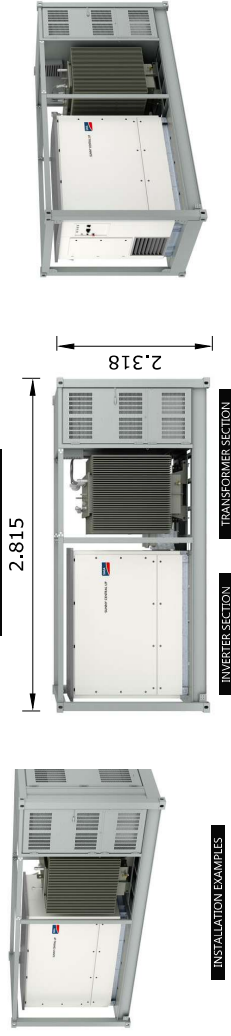

INSTALLATION EXAMPLES

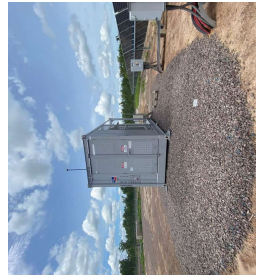

FOR CONSENT CONSULTATION



PROJECT:
Rā Tuatahi No. 1 10MWac

JOB No.
TT_RT-AB

DRAWING TITLE:
MVPS + TRACKER IMAGERY

DRAWING No.	TT_RT-No1-PLANT_INFO
DATE	20.12.24
SCALE	N.T.S.
APPROVED	DATE

DRAWING No.
TT_RT-No1-PLANT_INFO

NOTE:
Pending Engineers Approval.
Copyright Power Technology.


The use of, and reliance upon, the information in this document requires the written consent of Power Technology as the authors.

All dimensions are to be verified on site prior to commencing works.


PRELIMINARY - NOT FOR CONSTRUCTION

Neotrack is ranked as the market leader for solar tracker systems in Australia with 7 A&A GW (60 installed or under shipment). Neotrack's NK Horizon smart solar tracker system was also selected for Australia's largest solar farm, the Western Downs Green Power Hub in Queensland. The 460 megawatt-peak solar farm is the largest in Australia.


TRACKER INSTALLATION EXAMPLES

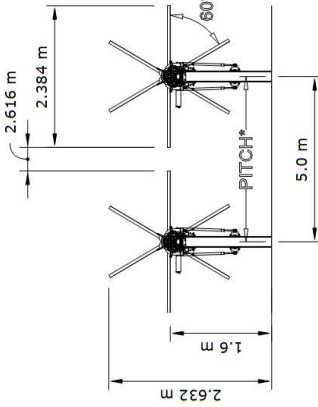

TRACKERS AT FULL 60° PITCH

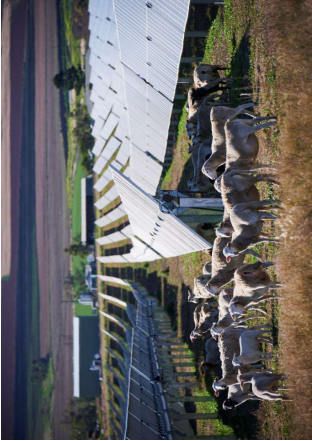

TRACKERS WHEN STOWED LEVEL

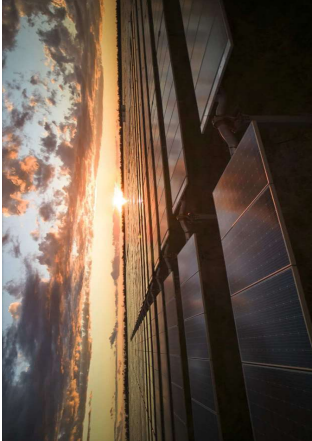

Rā Tuatahi NO. 1- SOLAR POWER SCHEME MV STATION & TRACKER IMAGERY
SCALE: NTS