


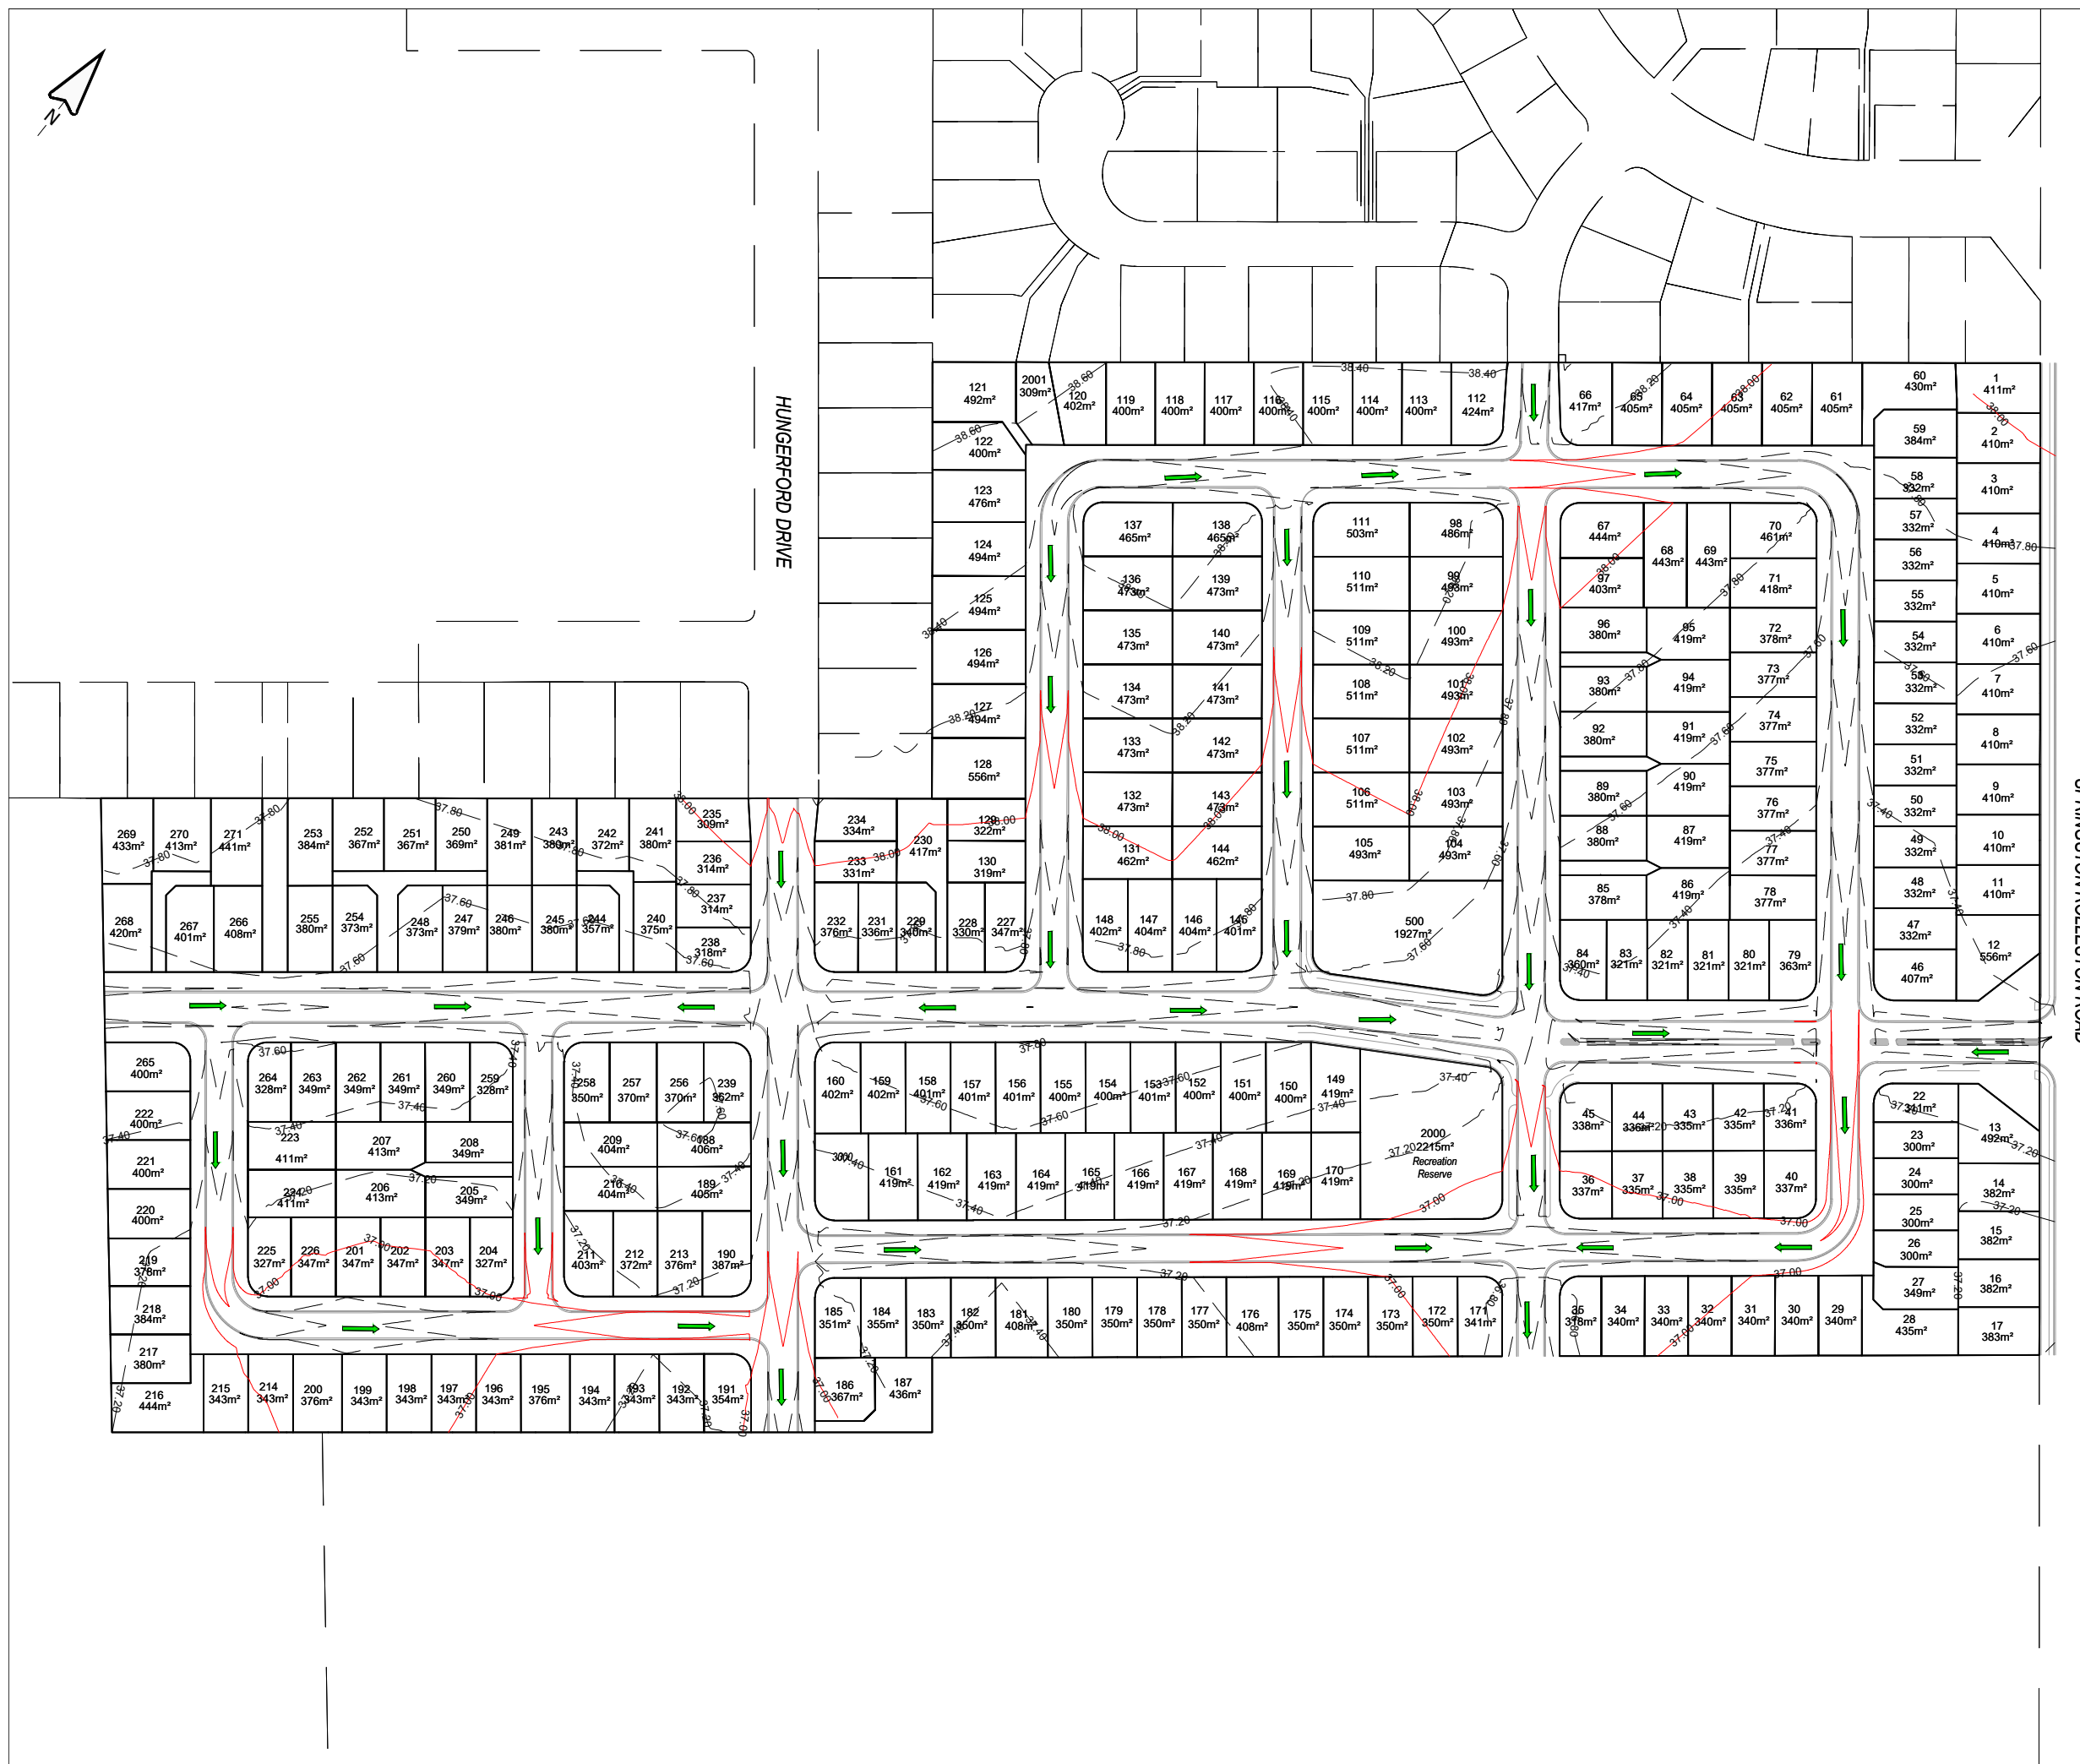

This drawing remains the property of Base Consultants Ltd and may not reproduced or amended without written permission. No liability shall be accepted for unauthorised use of this drawing.



LEGEND:

- 37.40 — MAJOR CONTOUR (1.0m)
- - - MINOR CONTOUR (0.20m)
- OVERLAND FLOW DIRECTION

REV	DATE	REVISION DETAILS	ISSUED
A	20/03/23	FOR INFORMATION	CWH



CLIENT



PROJECT

HARROW GREEN

DRAWING TITLE

PROPOSED DESIGN
CONTOURS

STATUS	SCALE	SIZE
FOR INFORMATION	1:2000	A3
PROJECT	DRAWING NO	REVISION
1066	EN-101	A