
WOOLWORTHS NEW ZEALAND RESOURCE CONSENT FOR ROLLESTON SOUTH - FARINGDON OVAL

08 FEBRUARY 2024

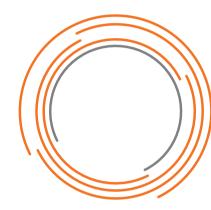

asc architects

designgroup

17 maidstone street

ponsonby, auckland 1021

po box 5736, auckland 1141

new zealand


p. +64 9 377 5332

accounts@ascarchitects.co.nz www.ascarchitects.co.nz


architecture

interior design

urban design

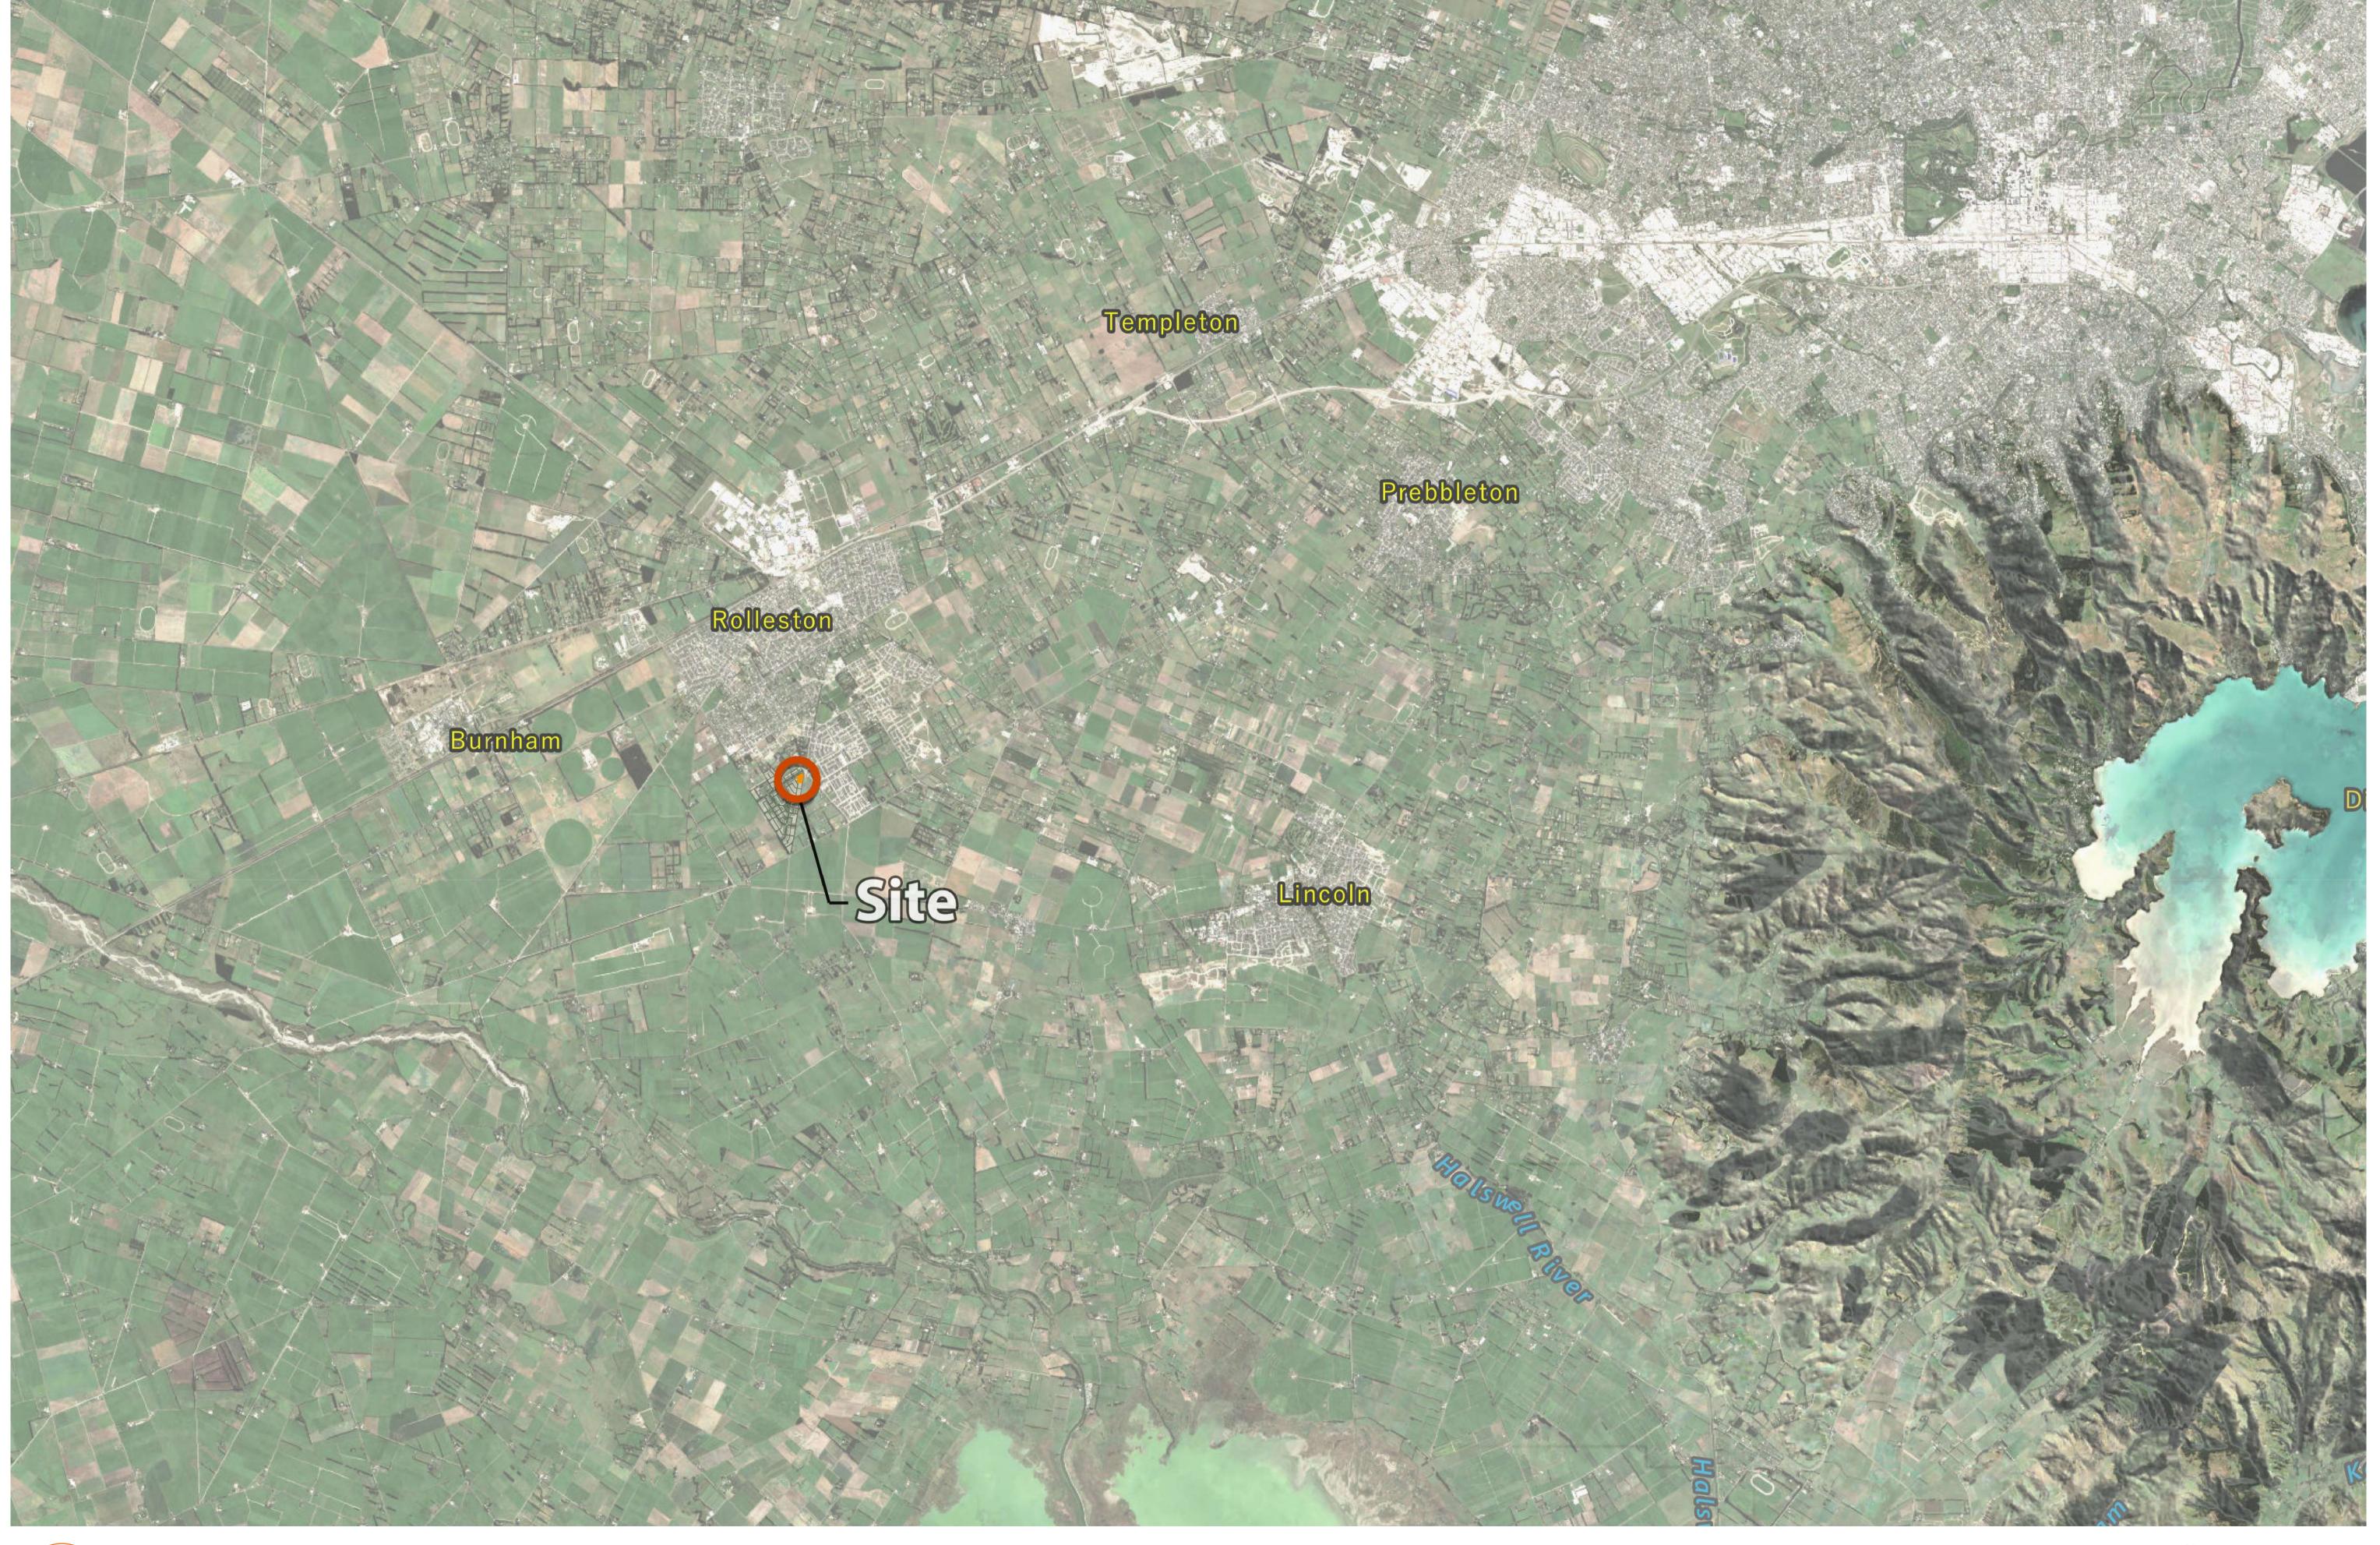



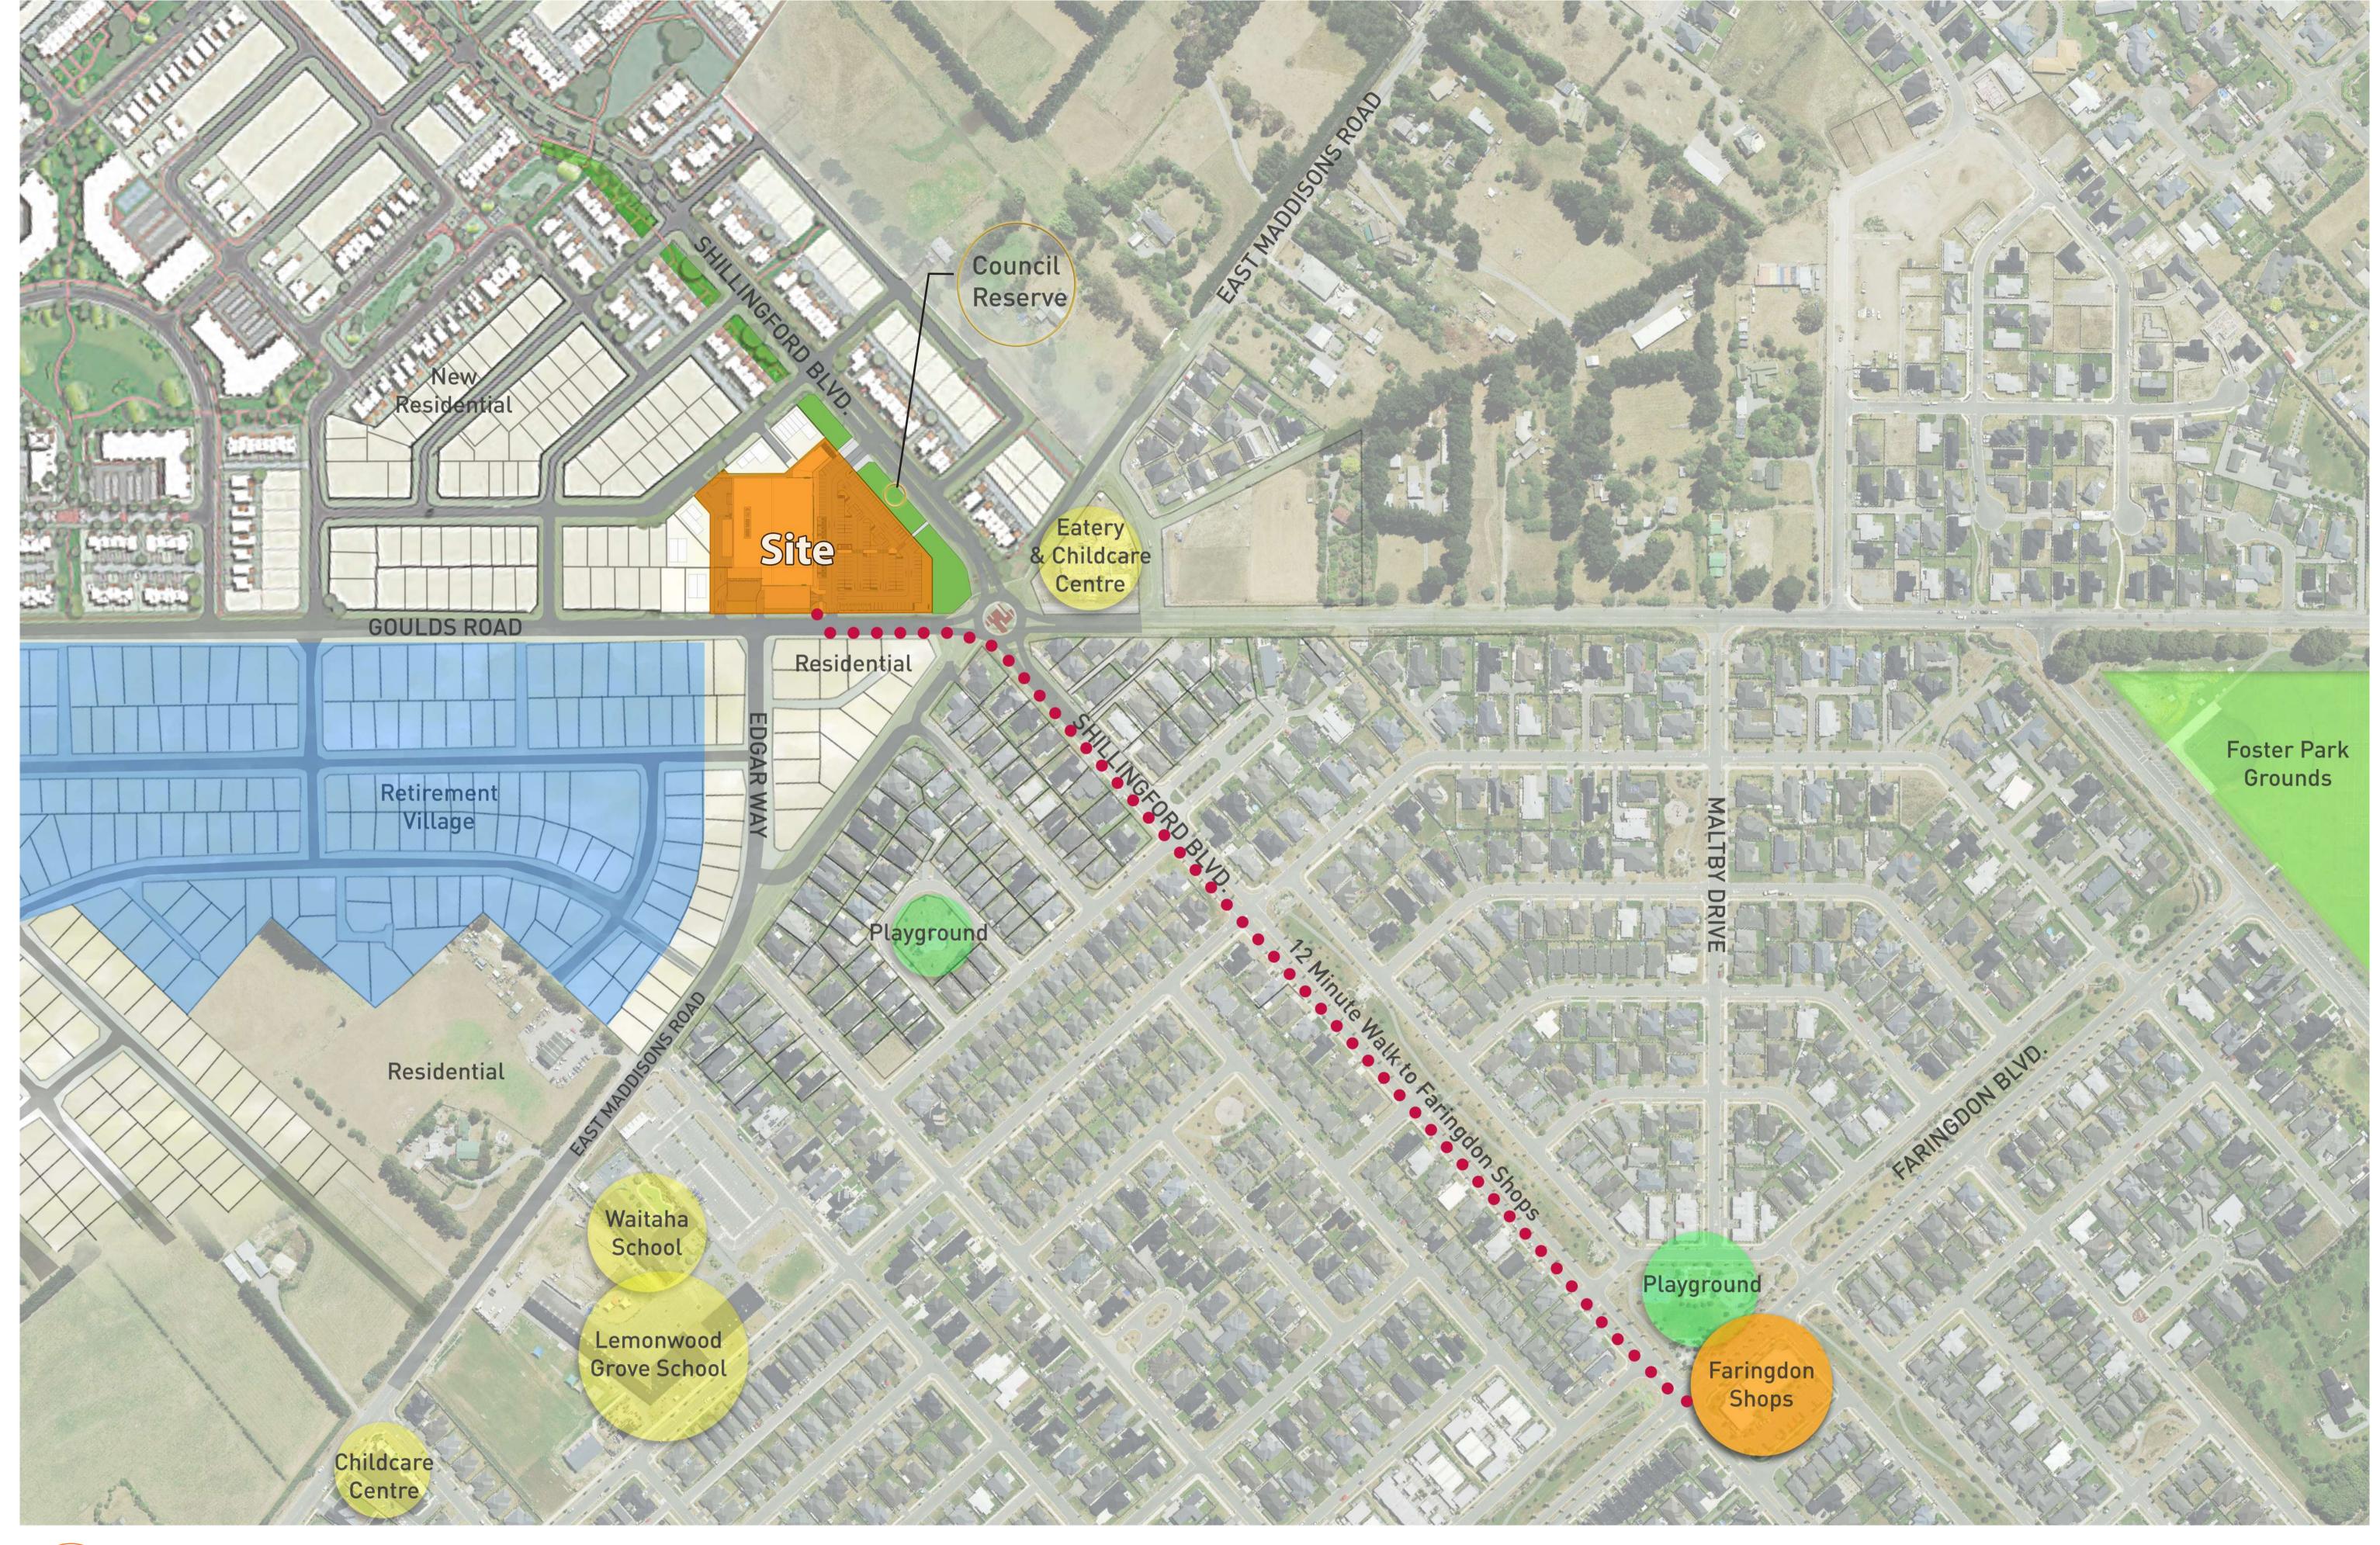



LOCAL CONTEXT

 Project No.:
 23826

 Scale:
 1:8000 @ A1 - 1:4000 @ A3

 Date:
 08 FEBRUARY 2024







SITE CONSTRAINTS ANALYSIS

 Project No.:
 23826

 Scale:
 1:400 @ A1 - 1:800 @ A3

 Date:
 08 FEBRUARY 2024







PROPOSED GROUND FLOOR PLAN

 Project No.:
 23826

 Scale:
 1:250 @ A1 - 1:500 @ A3

 Date:
 08 FEBRUARY 2024





PROPOSED SITE PLAN


 Project No.:
 23826

 Scale:
 1:250 @ A1 - 1:500 @ A3


 Date:
 08 FEBRUARY 2024





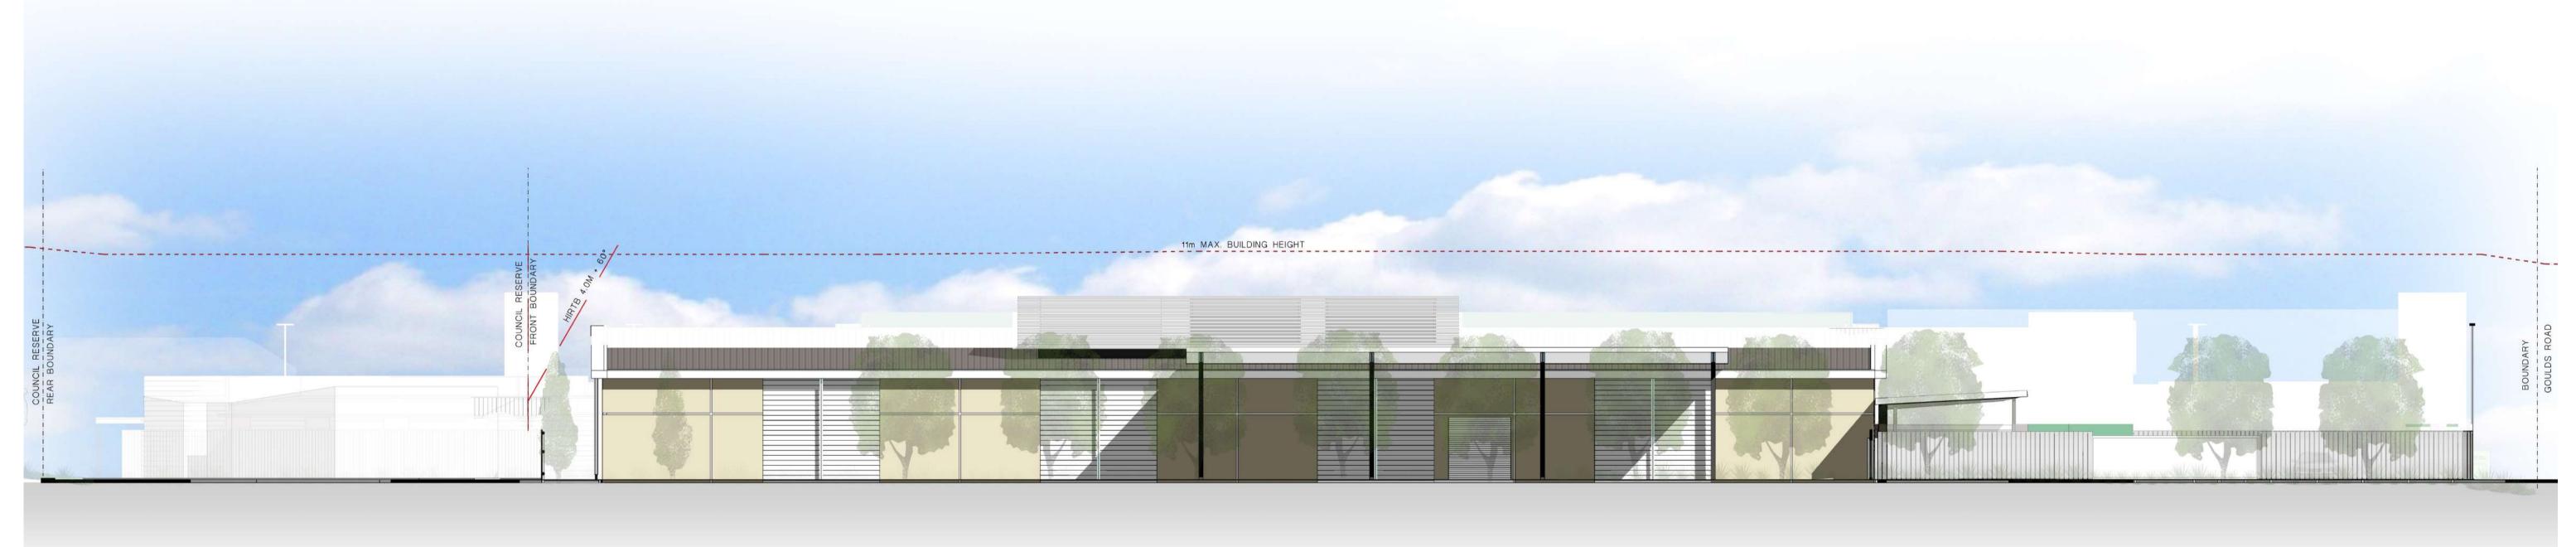

ELEVATION 02 - SOUTHERN ELEVATION

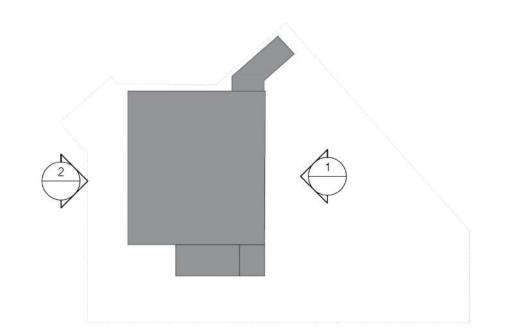

RC-07




Project No.:	23826
Scale:	1:150 @ A1 - 1:300 @ A3
Data	00 EEDDIIADV 2027




ELEVATION 04 - EASTERN ELEVATION




ELEVATION 03 - WESTERN ELEVATION

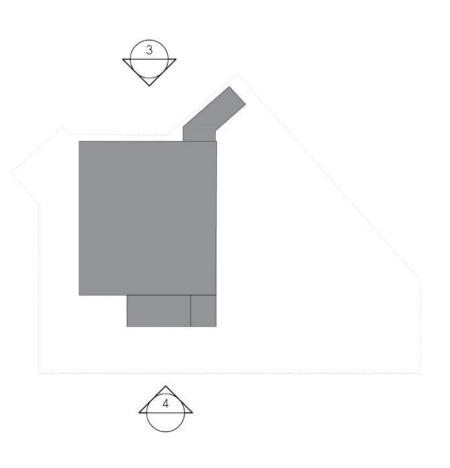




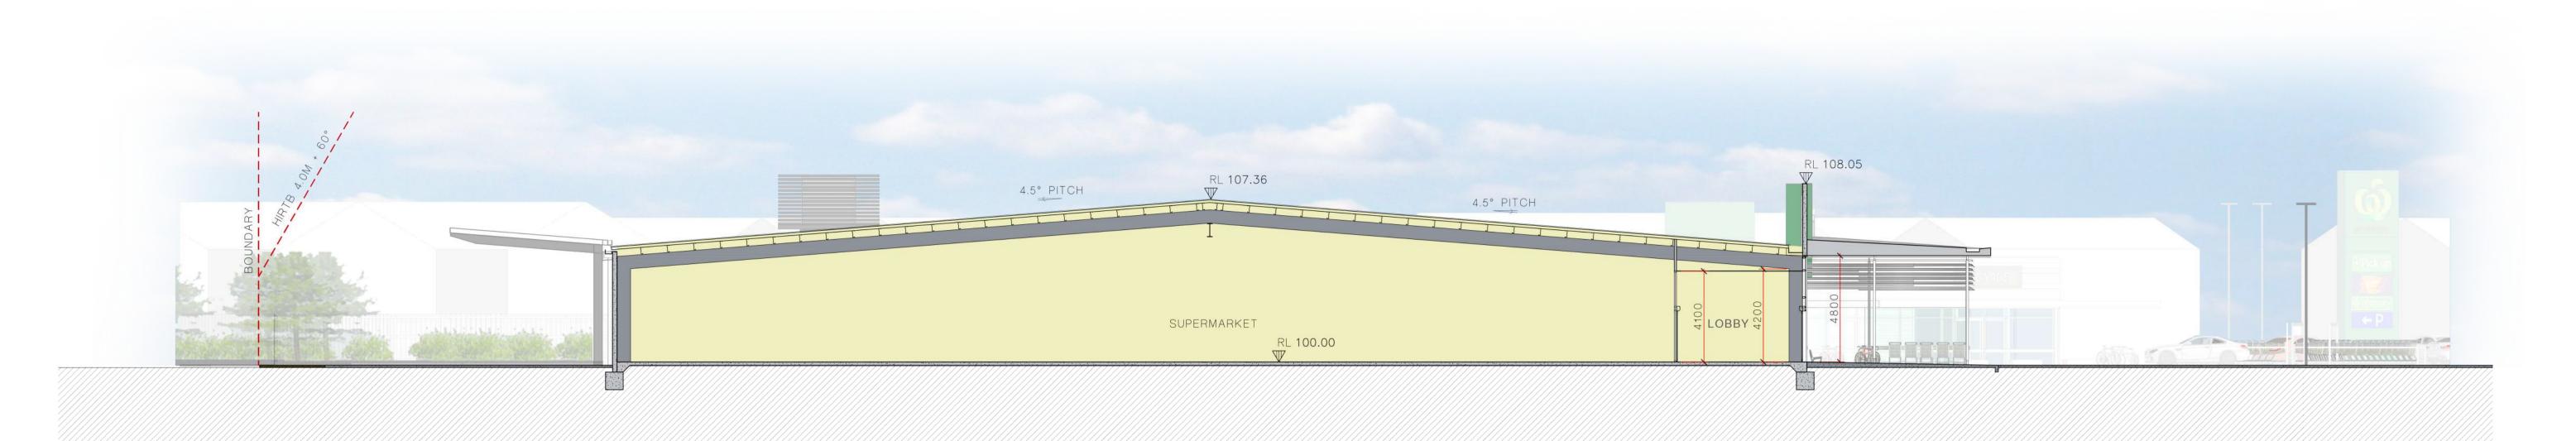

SECTION X1

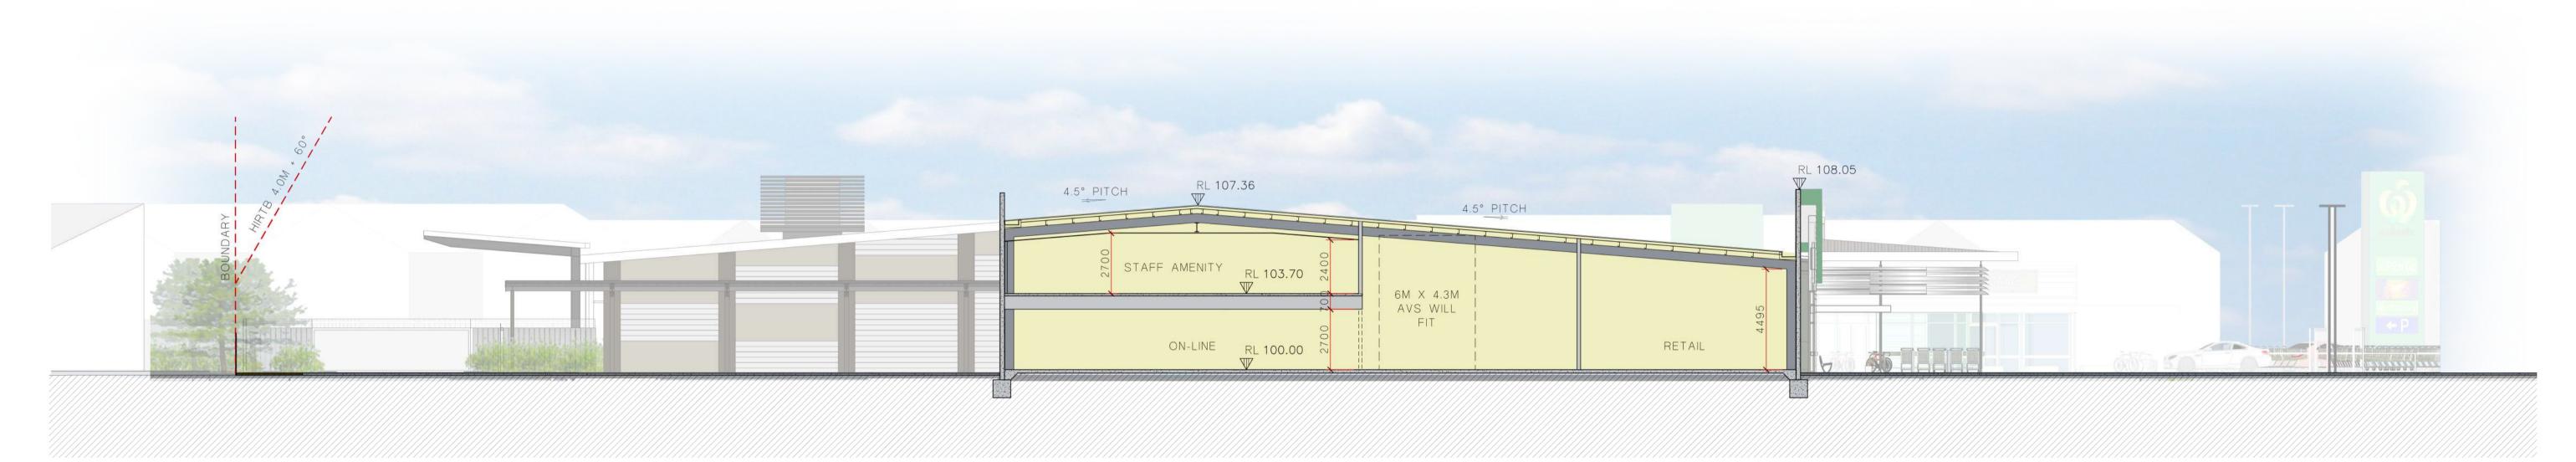


SECTION X2

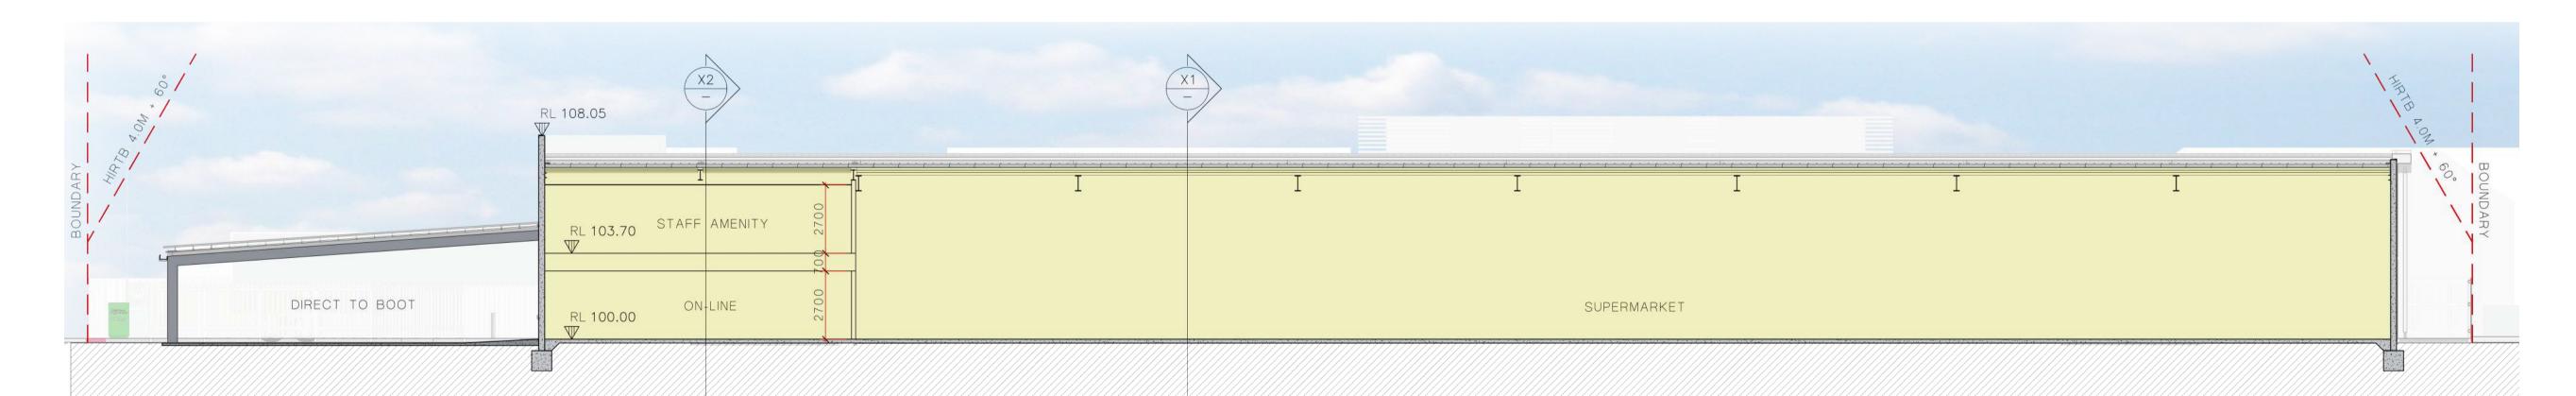

SECTION Y1



Project No.: 23826 1:150 @ A1 - 1:300 @ A3 Scale: 08 FEBRUARY 2024 Date:

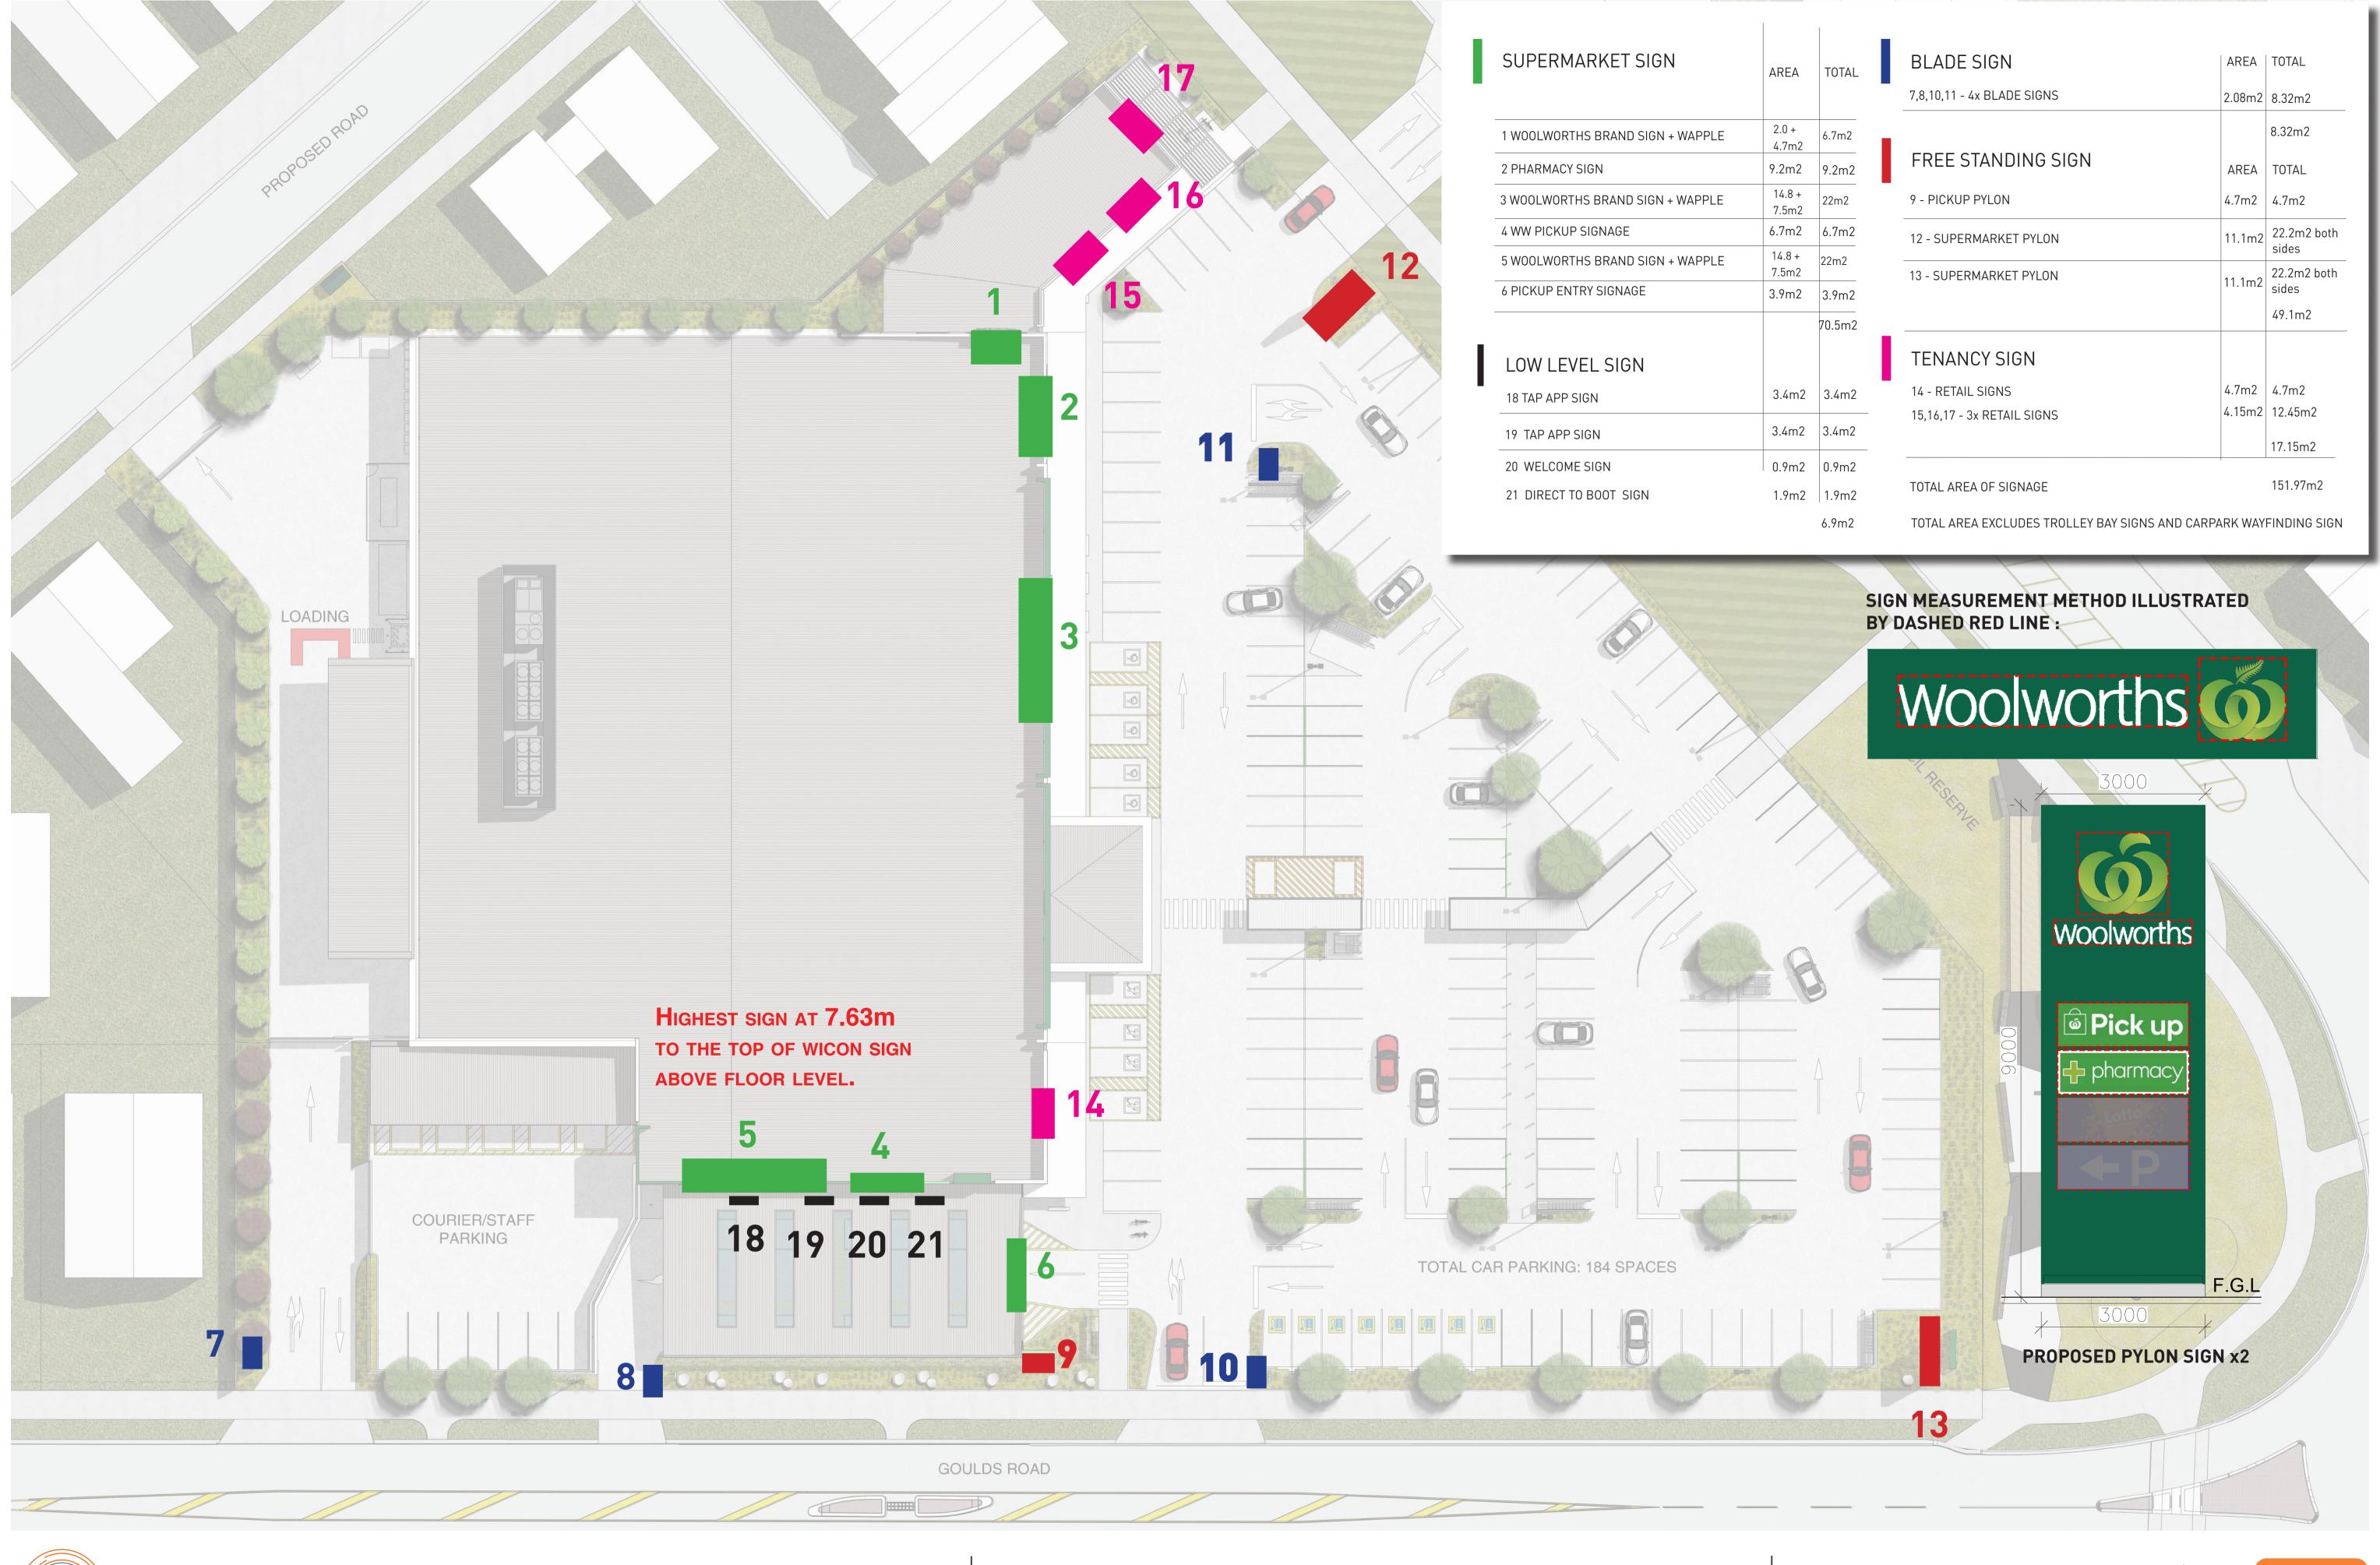




PROPOSED SITE PLAN

Project No.: 23826 1:250 @ A1 - 1:500 @ A3 Scale: 08 FEBRUARY 2024 Date:



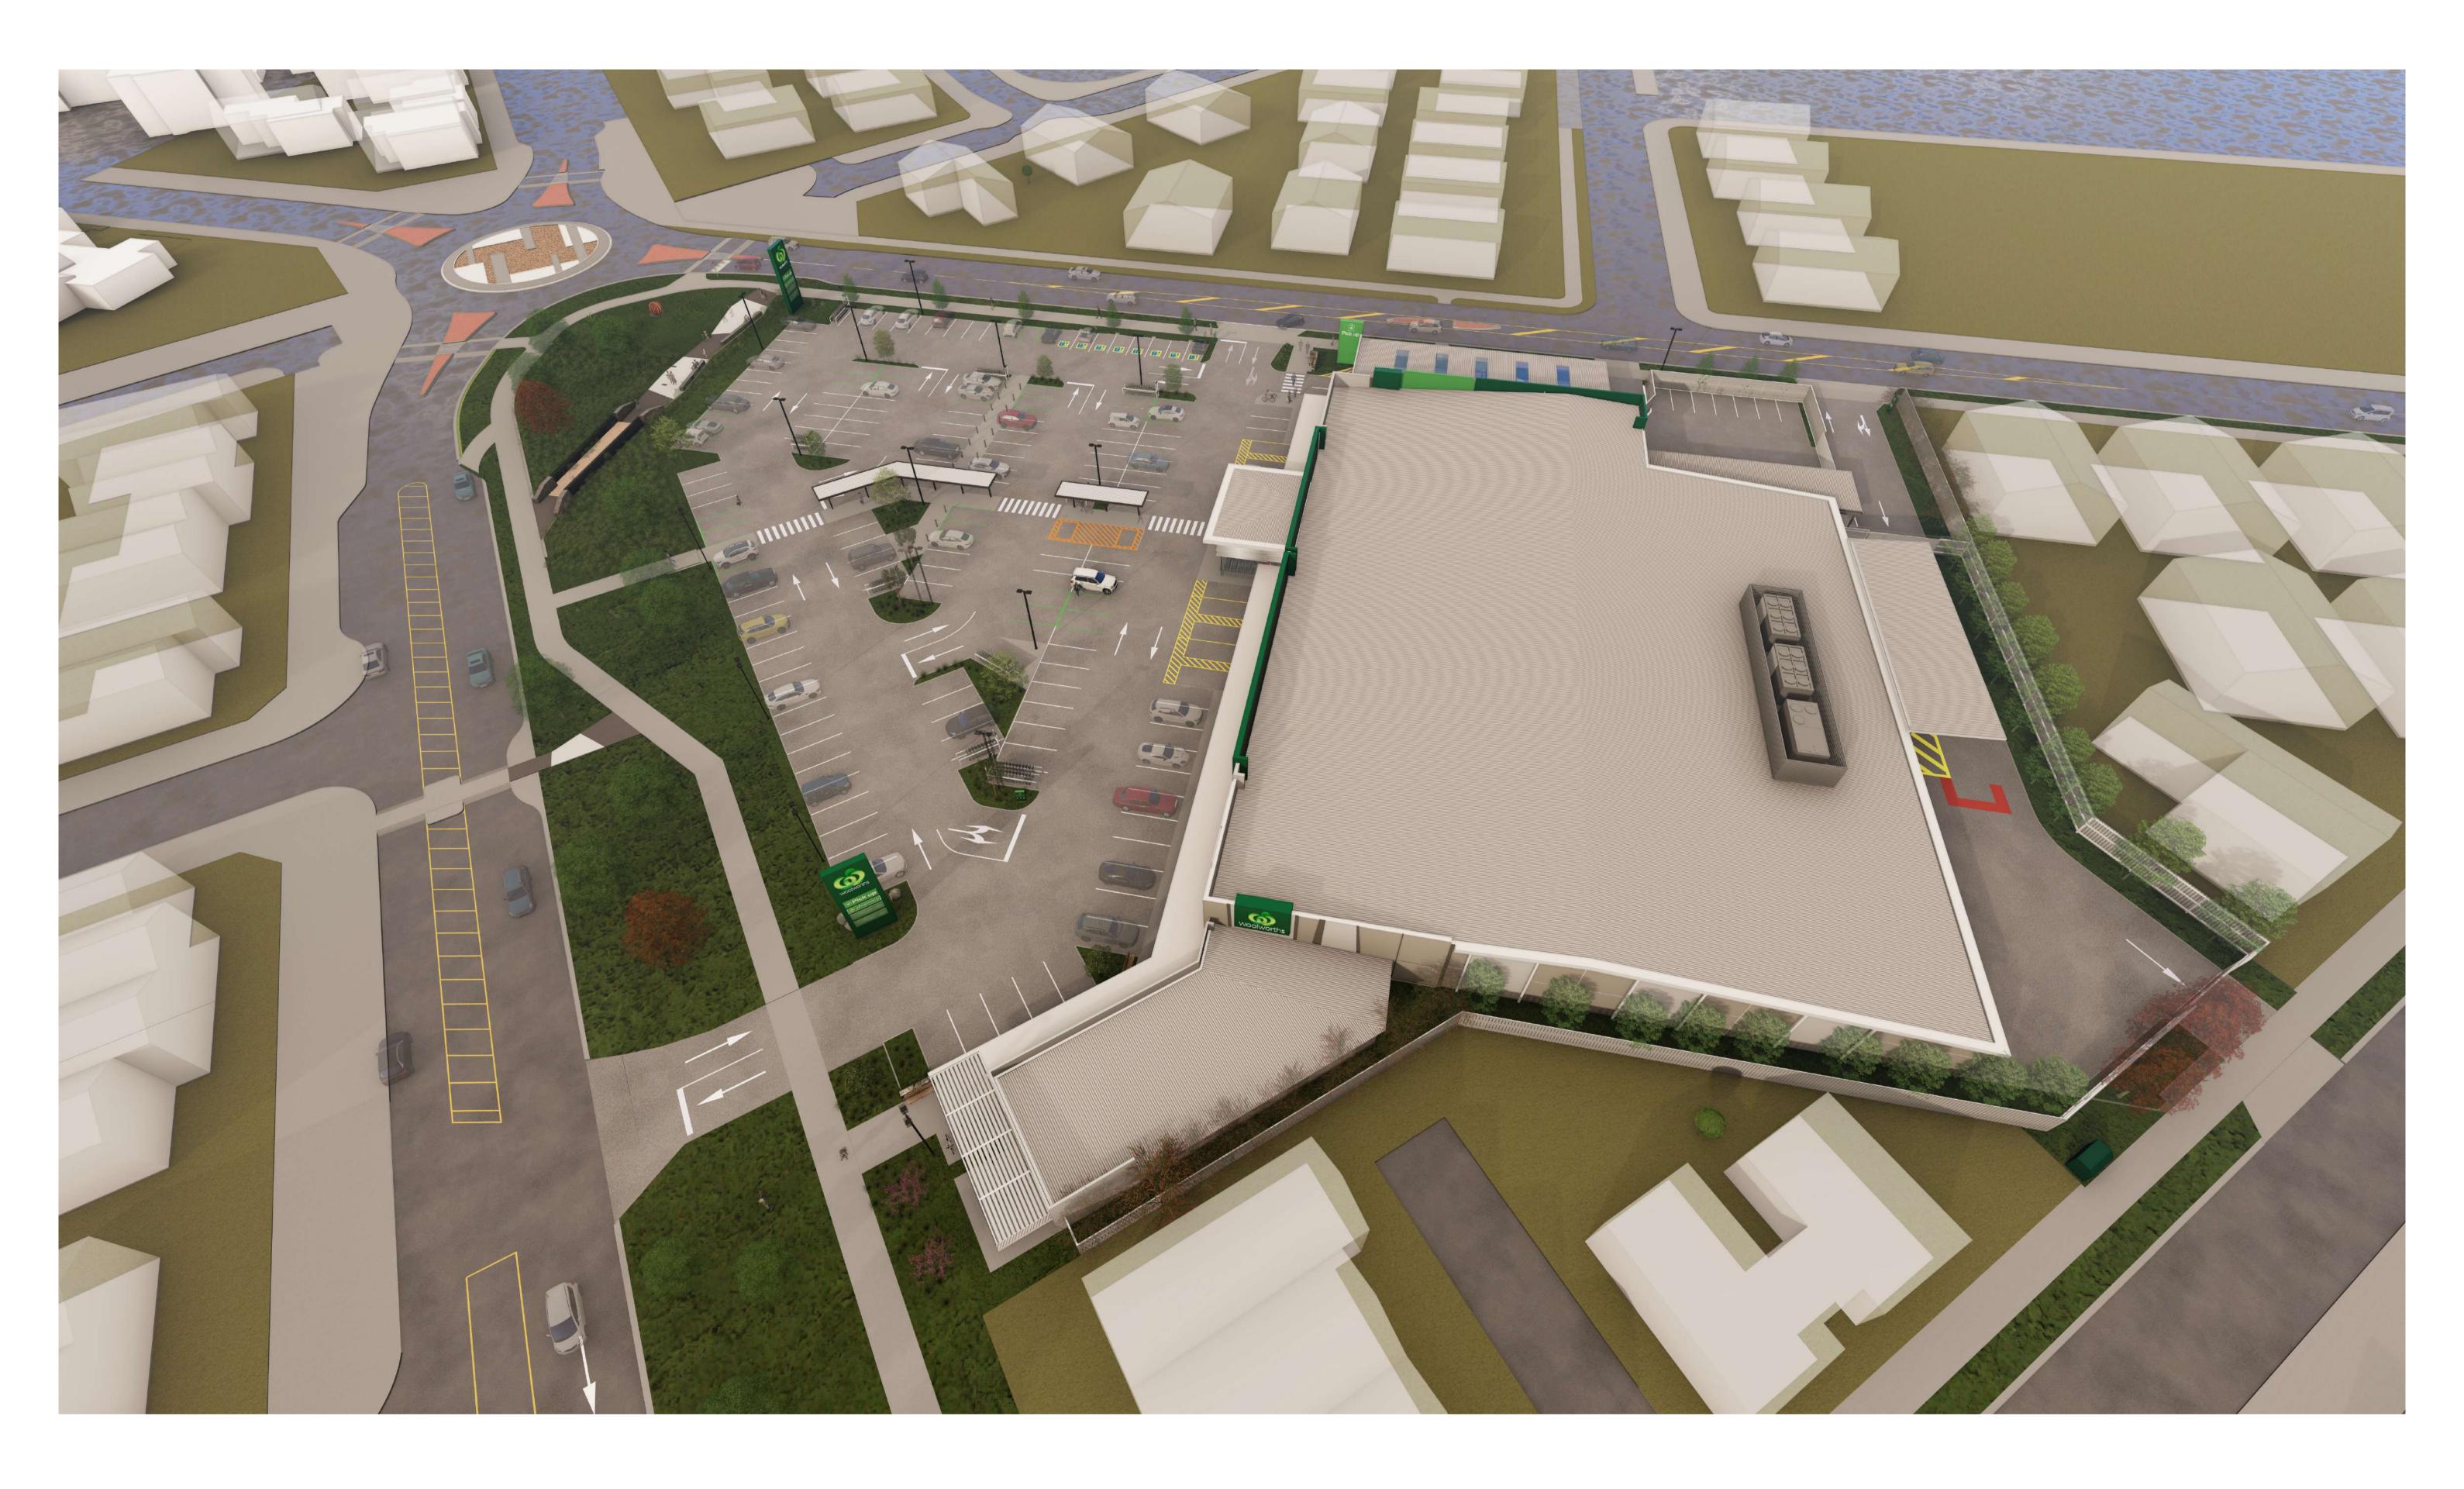
























Project No.: 23826 Scale: 08 FEBRUARY 2024 Date:





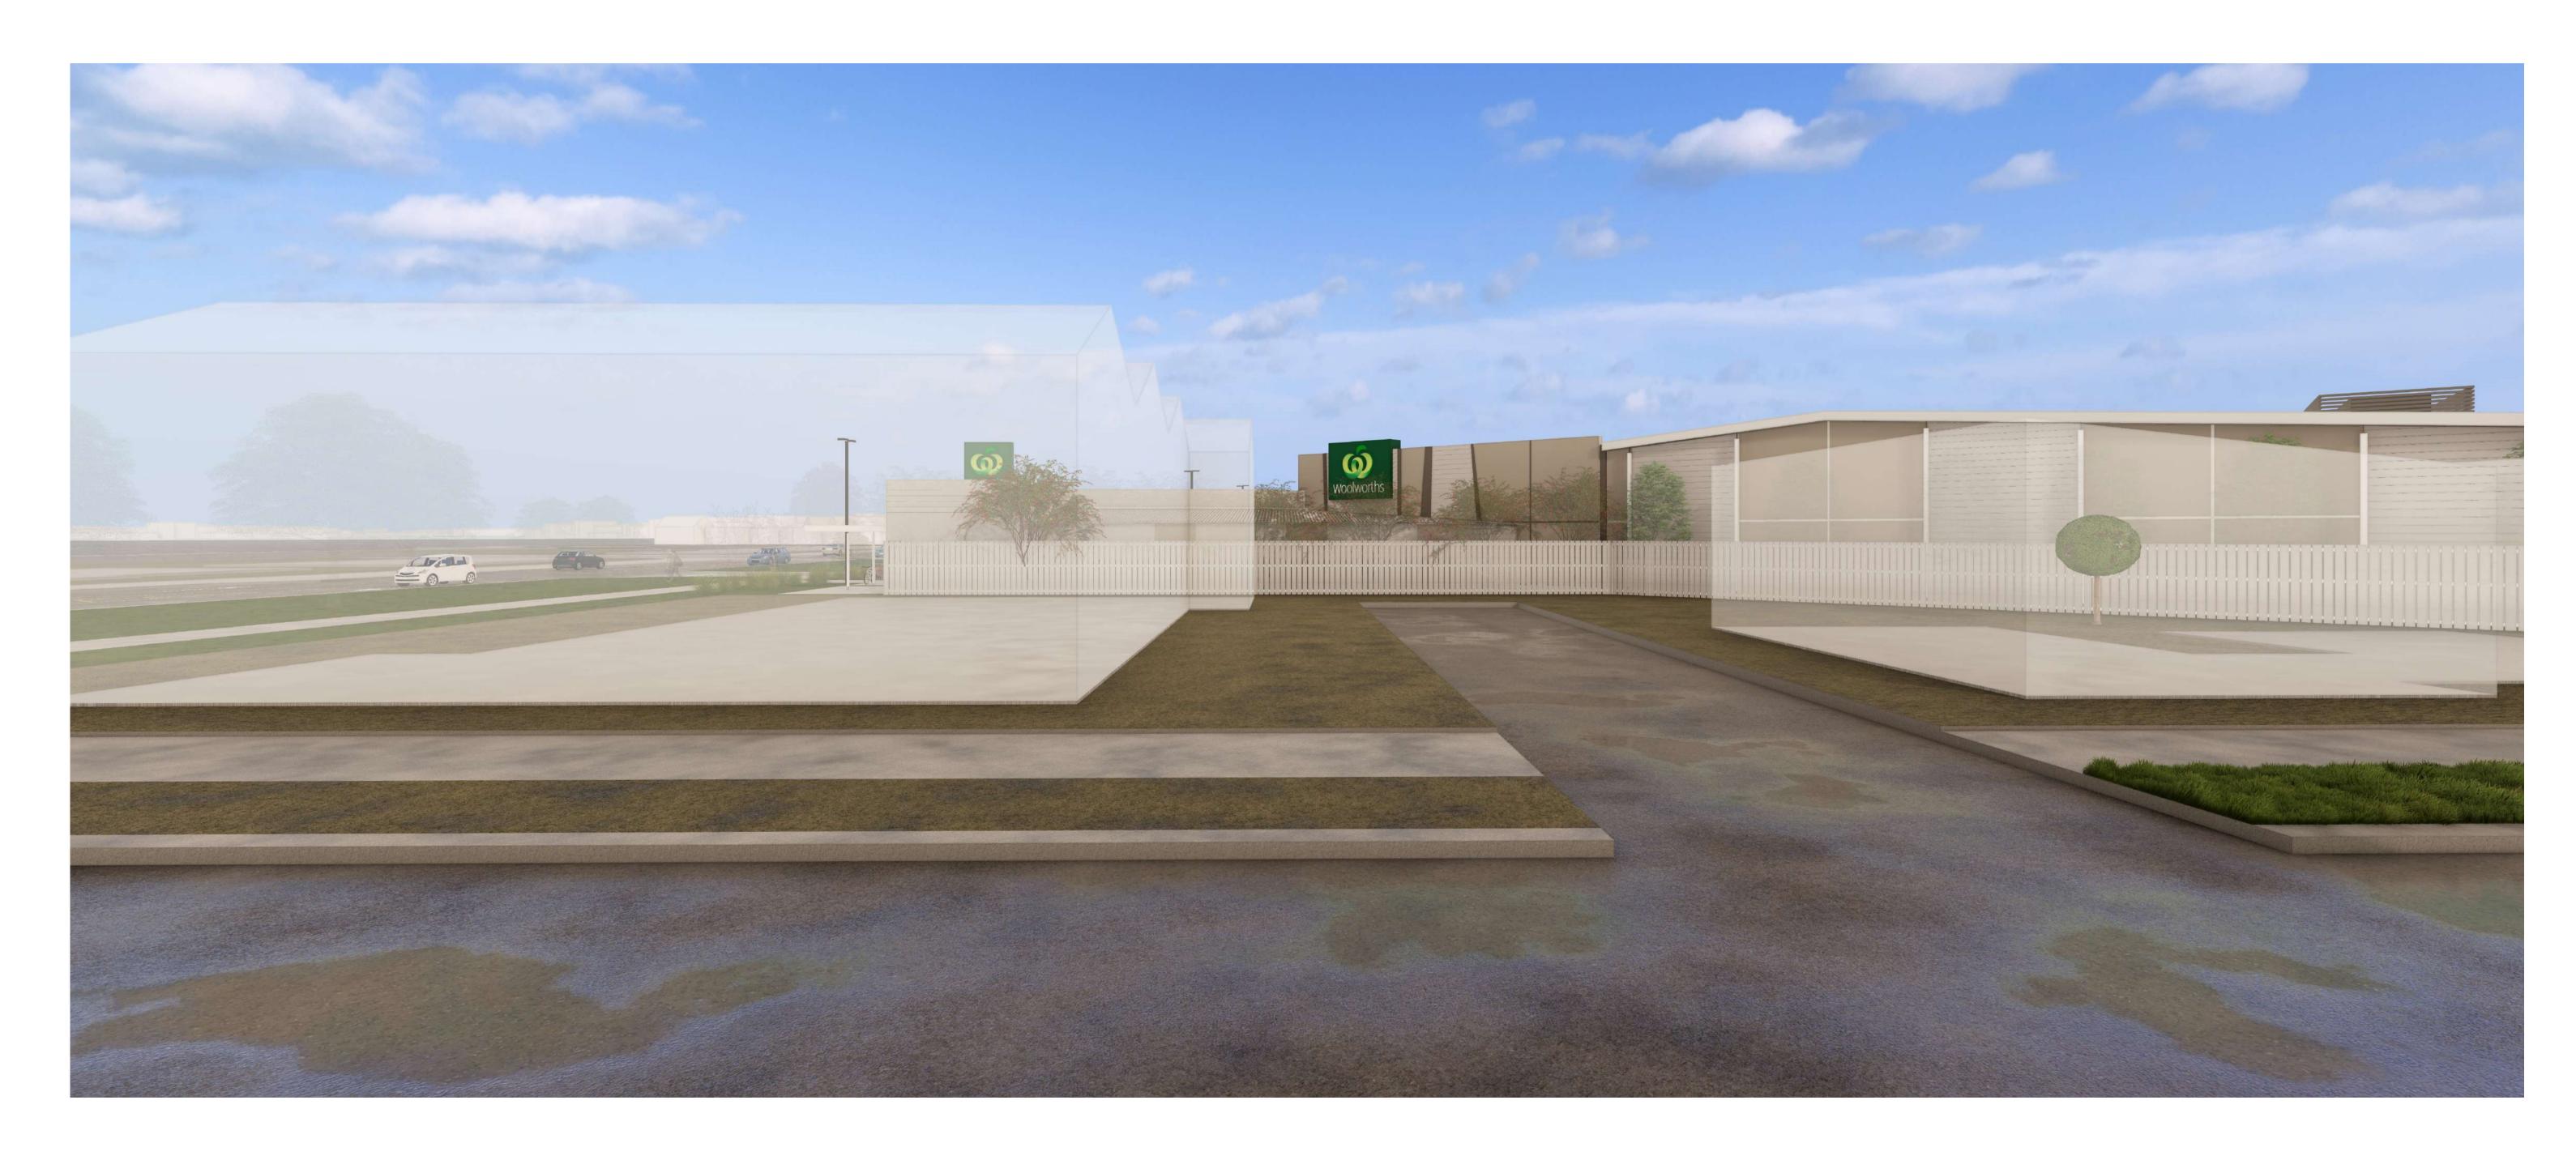



Project No.: Scale: Date:

