













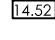
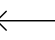



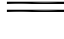







The Contractor shall confirm all existing levels and the location of all services with the appropriate authorities prior to starting work. Final set out on site and dimensions shall be approved prior to work starting, if in doubt, please ask. All skate elements are to be constructed as designed and detailed by the Contractor. The Contractor shall confirm construction methodology and detail with suppliers of proprietary products.

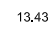KEY

-  Existing trees
-  Existing low planting
-  Existing path
-  Existing walls
-  Relocate existing 1m square benches
-  Relocate existing bbq shelter
-  Relocate existing bench seats
-  Reinstatement 300mm softfall bark on bidim to NZS 5828
-  New planting. See planting plan - sheet LA04
-  New Firth Keystone Walls - arrangement tbc.
-  New grass
-  New rumble strip to existing asphalt path as separator strip - cut to 300x300mm exposed aggregate
-  Existing Levels (as supplied)
(tw - top of wall)
(tb - ?)
-  Existing falls / gradients (as supplied)
-  Proposed Levels
tor - top of ramp
bor - bottom of ramp
-  Ramp - slopes down
-  Lighting
-  Retain / reuse litter bin
-  New litter bin
-  New timber wall
-  New half round timber wall
-  New 1.2m high aluminium / galv. steel post and rail fence (Boundary Line Durapanel Vecta or similar) with 150mm kick board to inside base

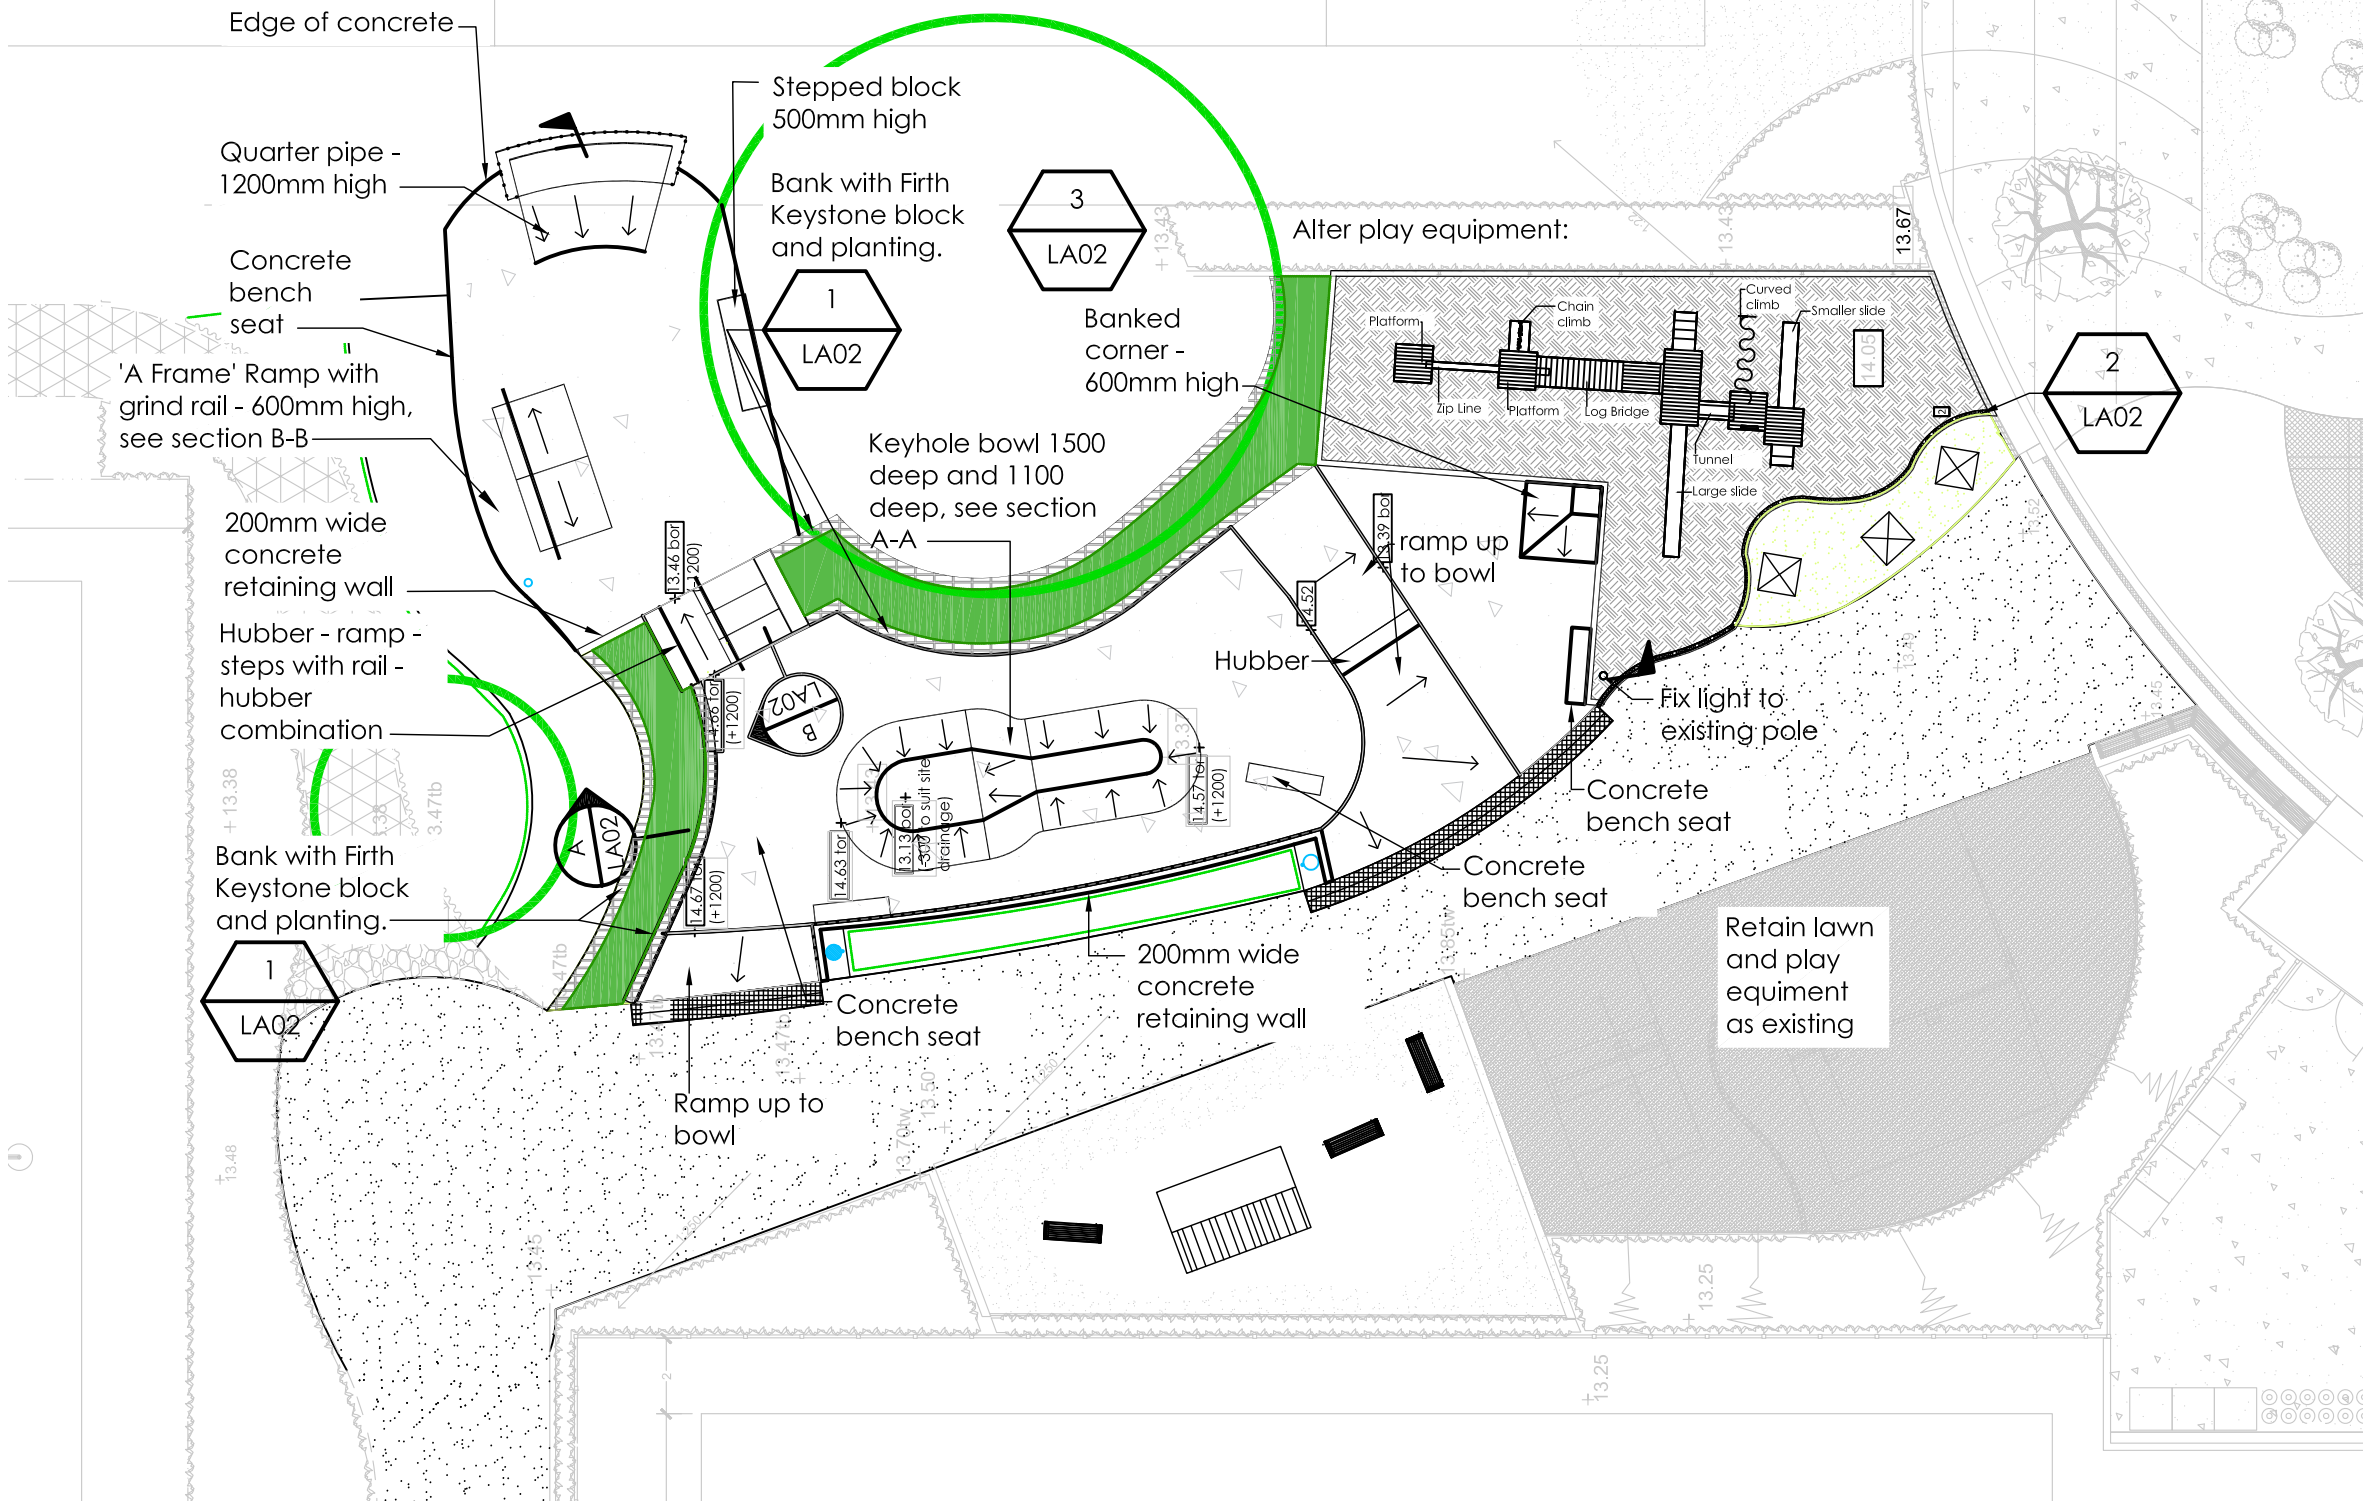


Selwyn District Council


LINCOLN COMMUNITY PARK GENERAL ARRANGMENT PLAN

Job no. 80508838
Drawing No. LA 01 REV A
Scale AS SHOWN
Designer KT
Reviewer
Date 09 AUG 2017
Status REVIEW



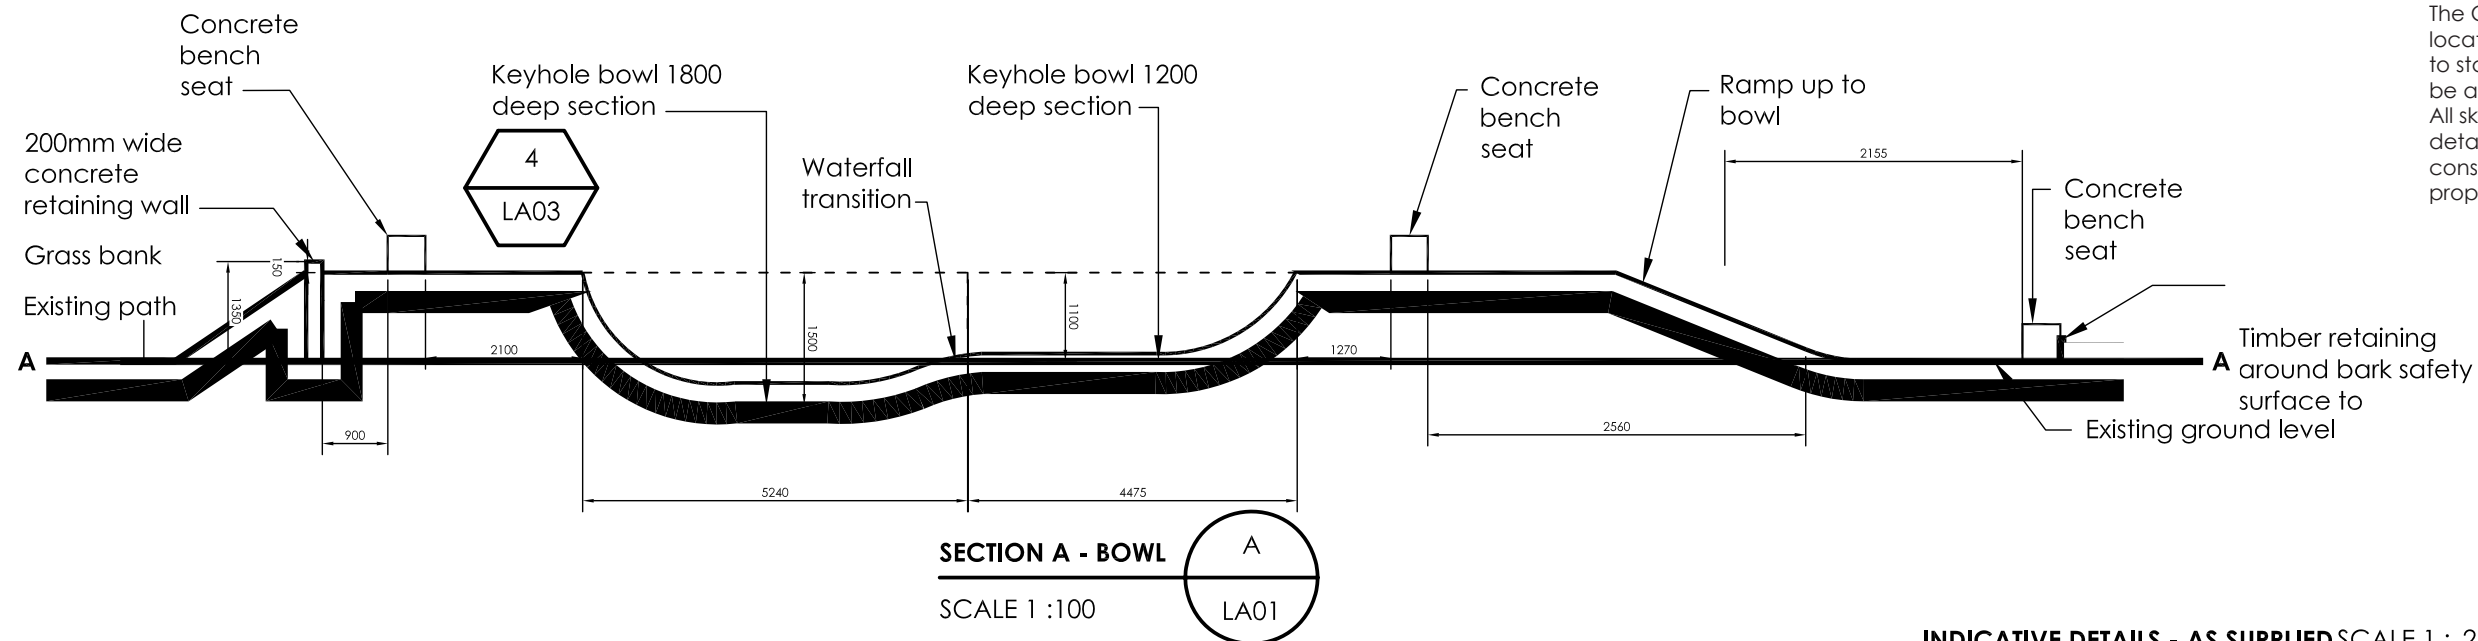




The Contractor shall confirm all existing levels and the location of all services with the appropriate authorities prior to starting work. Final set out on site and dimensions shall be approved prior to work starting, if in doubt, please ask. All skate elements are to be constructed as designed and detailed by the Contractor. The Contractor shall confirm construction methodology and detail with suppliers of proprietary products.

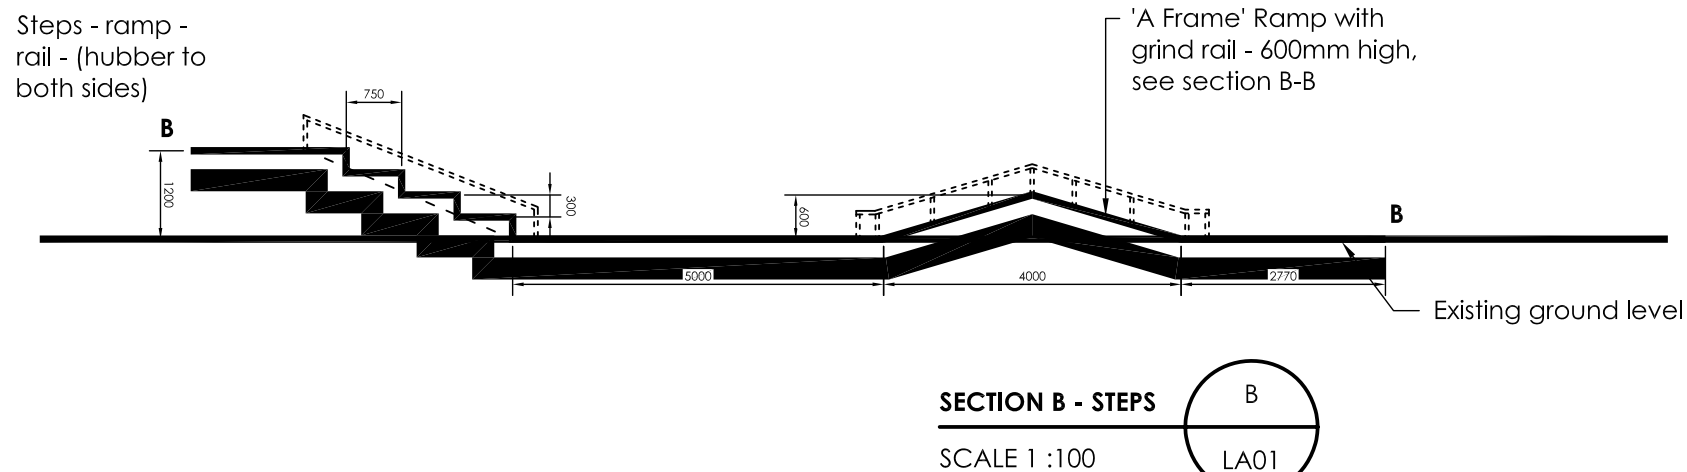

INDICATIVE DETAILS - AS SUPPLIED SCALE 1 : 25


Timber Wall - 150mm dia h4 edged half rounds, supplier samples shall be provided to Landscape Architect for approval prior to construction, timber shall be free from splinters and have uniform edges. Set In concrete beam.

NOTE: All dimensions and angles shall be verified on site prior to construction, all details are provided as a guide only

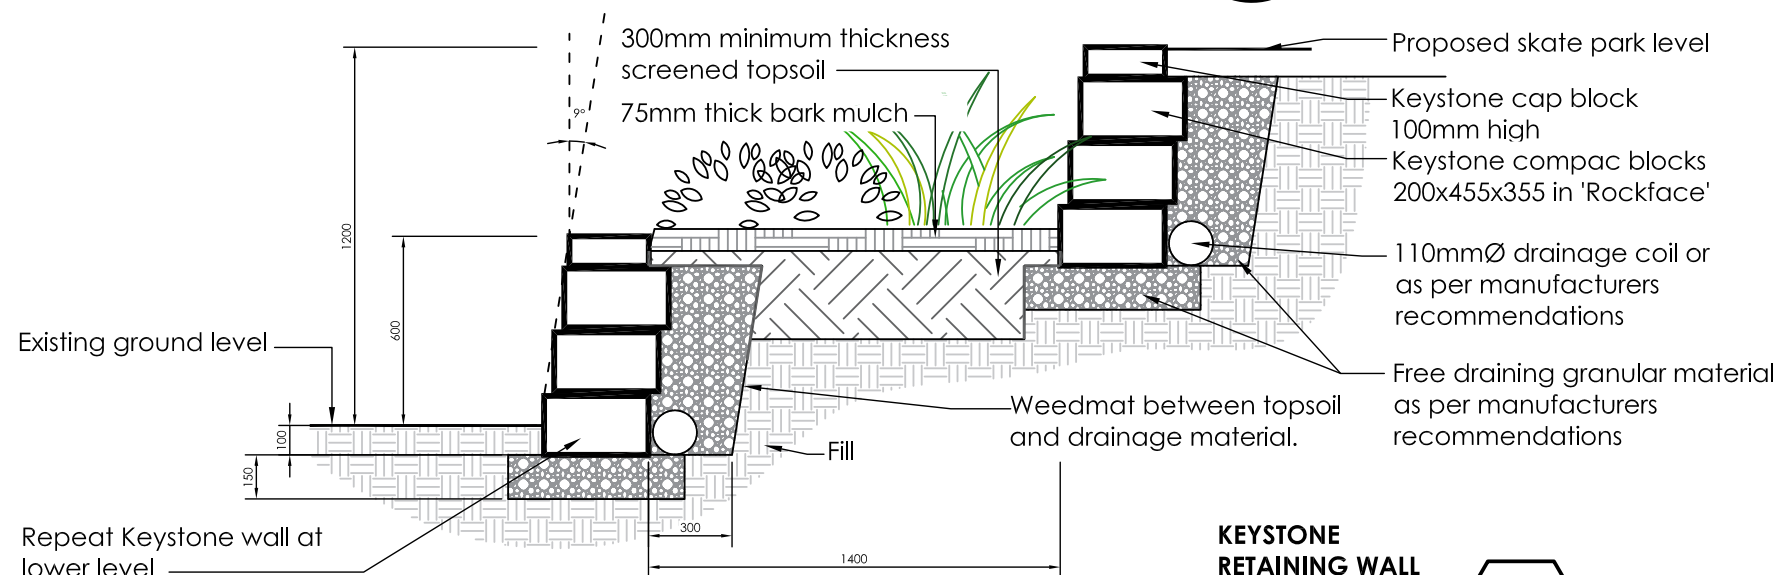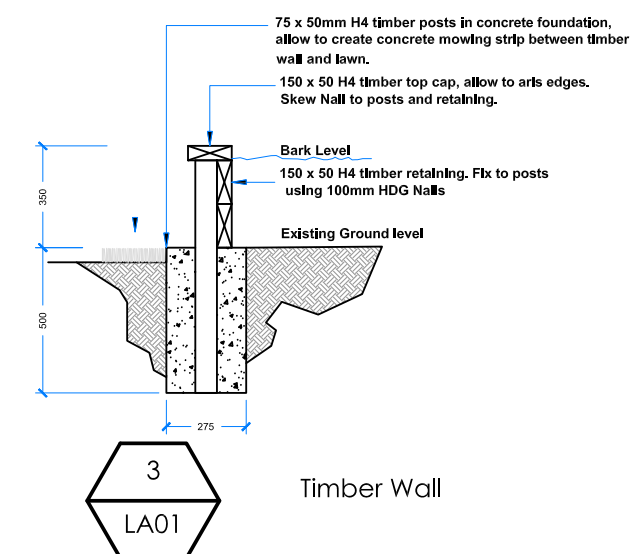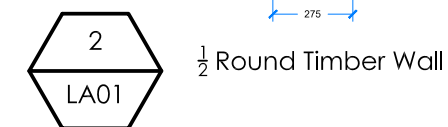

KEYSTONE RETAINING WALL DETAIL

SCALE 1 : 25

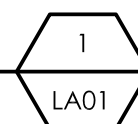


Selwyn District Council


LINCOLN COMMUNITY PARK
SECTIONS & LANDSCAPE DETAILS

Job no. 80508838
Drawing No. LA 02 REV A
Scale AS SHOWN
Drawn KT
Reviewer
Date 09 AUG 2017
Status REVIEW



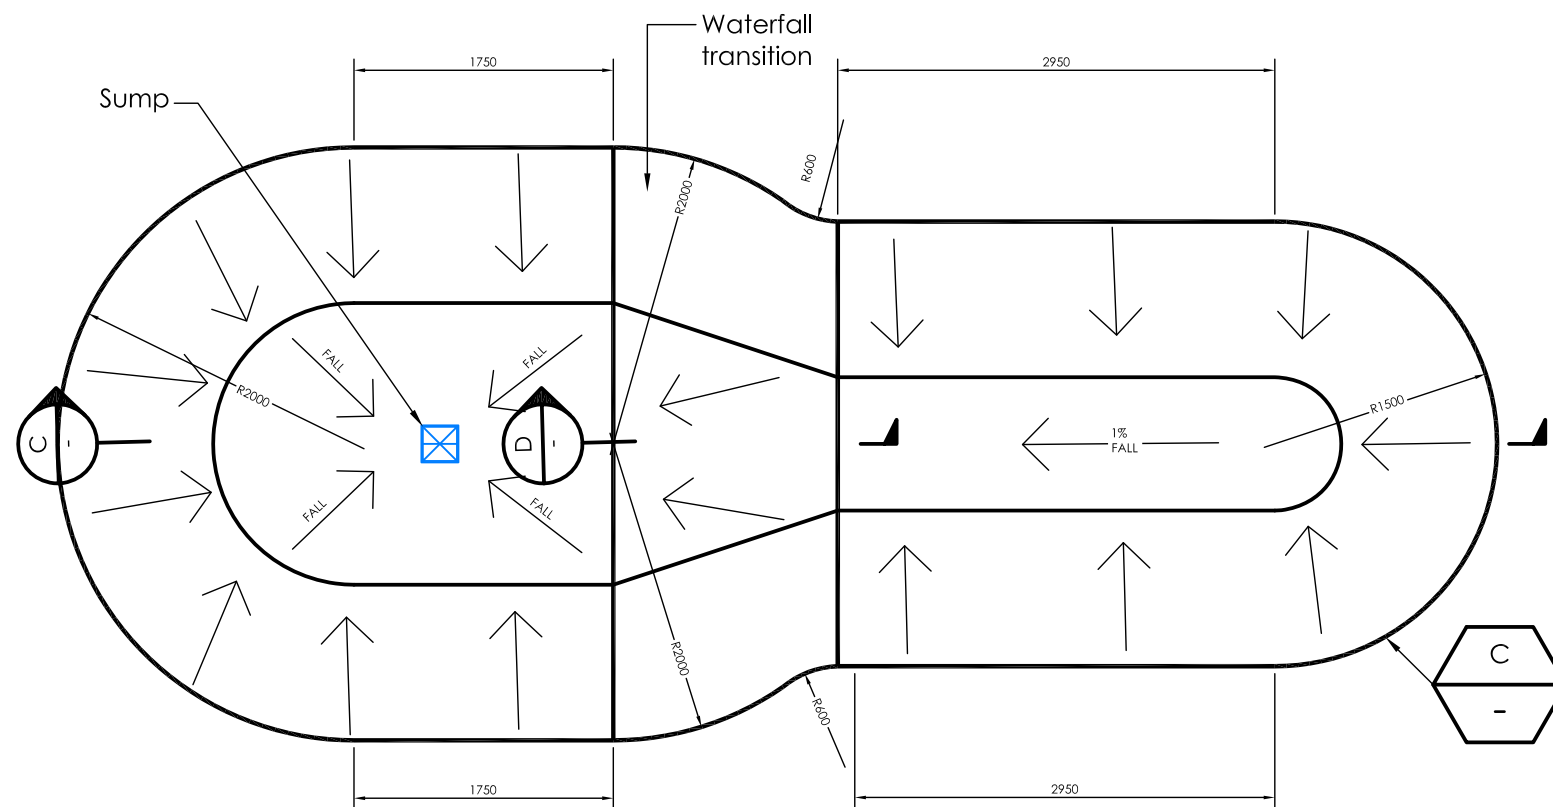



BOWL PLAN 1:50

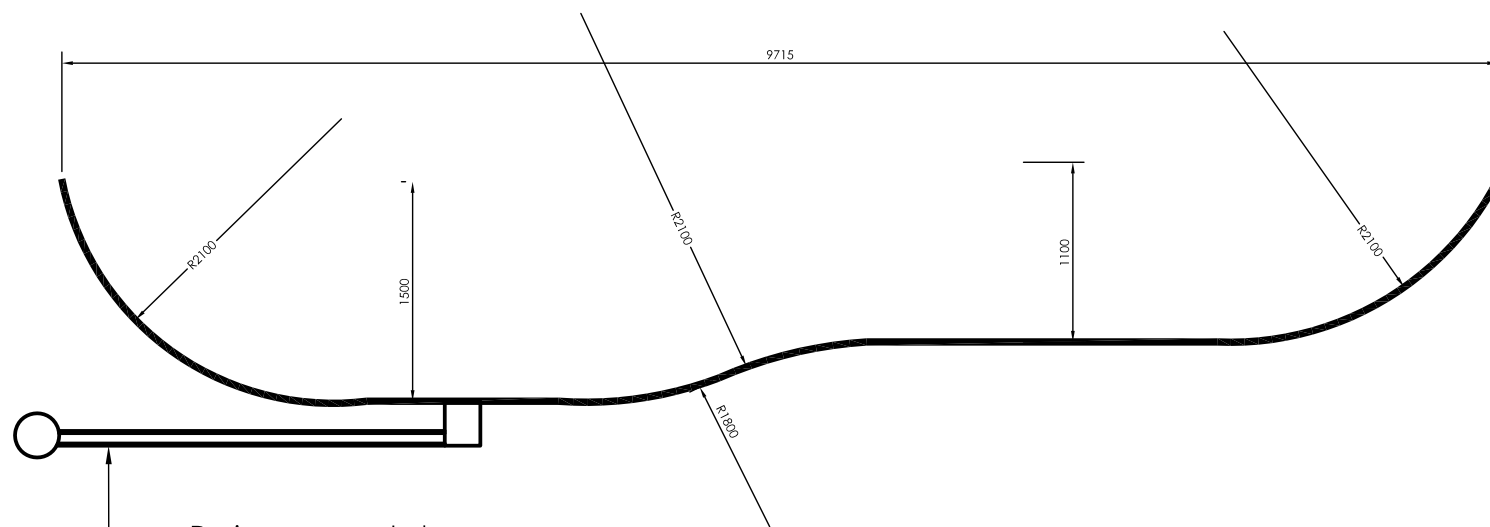

Drainage sump to be connected to existing stormwater location TBC.



SECTION C - BOWL

SCALE 1 :50

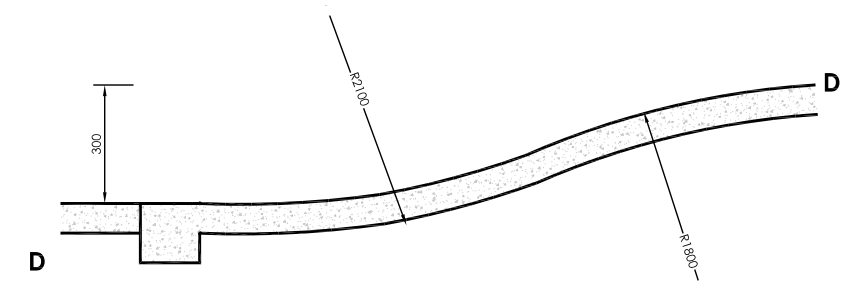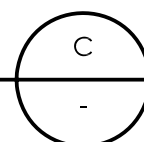


SECTION D - WATERFALL TRANSITION

SCALE 1 :20

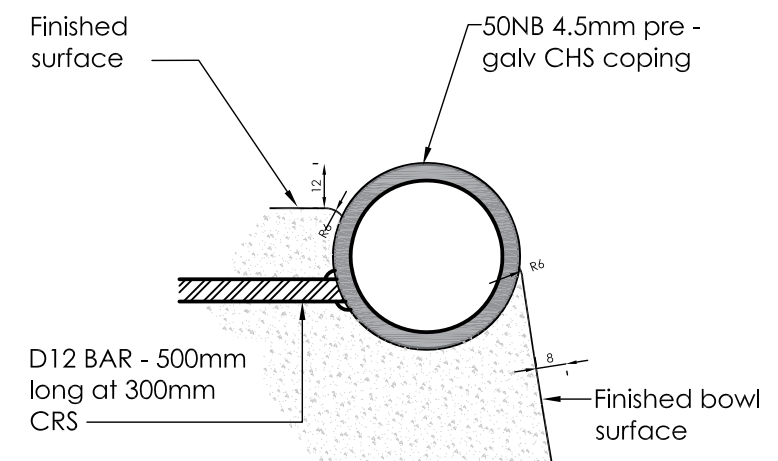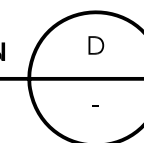

DETAIL C - COPING

SCALE 1 :5

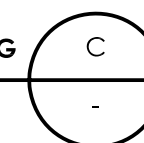


The Contractor shall confirm all existing levels and the location of all services with the appropriate authorities prior to starting work. Final set out on site and dimensions shall be approved prior to work starting, if in doubt, please ask. All skate elements are to be constructed as designed and detailed by the Contractor. The Contractor shall confirm construction methodology and detail with suppliers of proprietary products.

Selwyn District Council

LINCOLN COMMUNITY PARK
4. BOWL SET OUT & DETAILS

Job no. 80508838
Drawing No. LA 03 REV A
Scale AS SHOWN
Designer JF
Reviewer
Date 09 AUG 2017
Status REVIEW



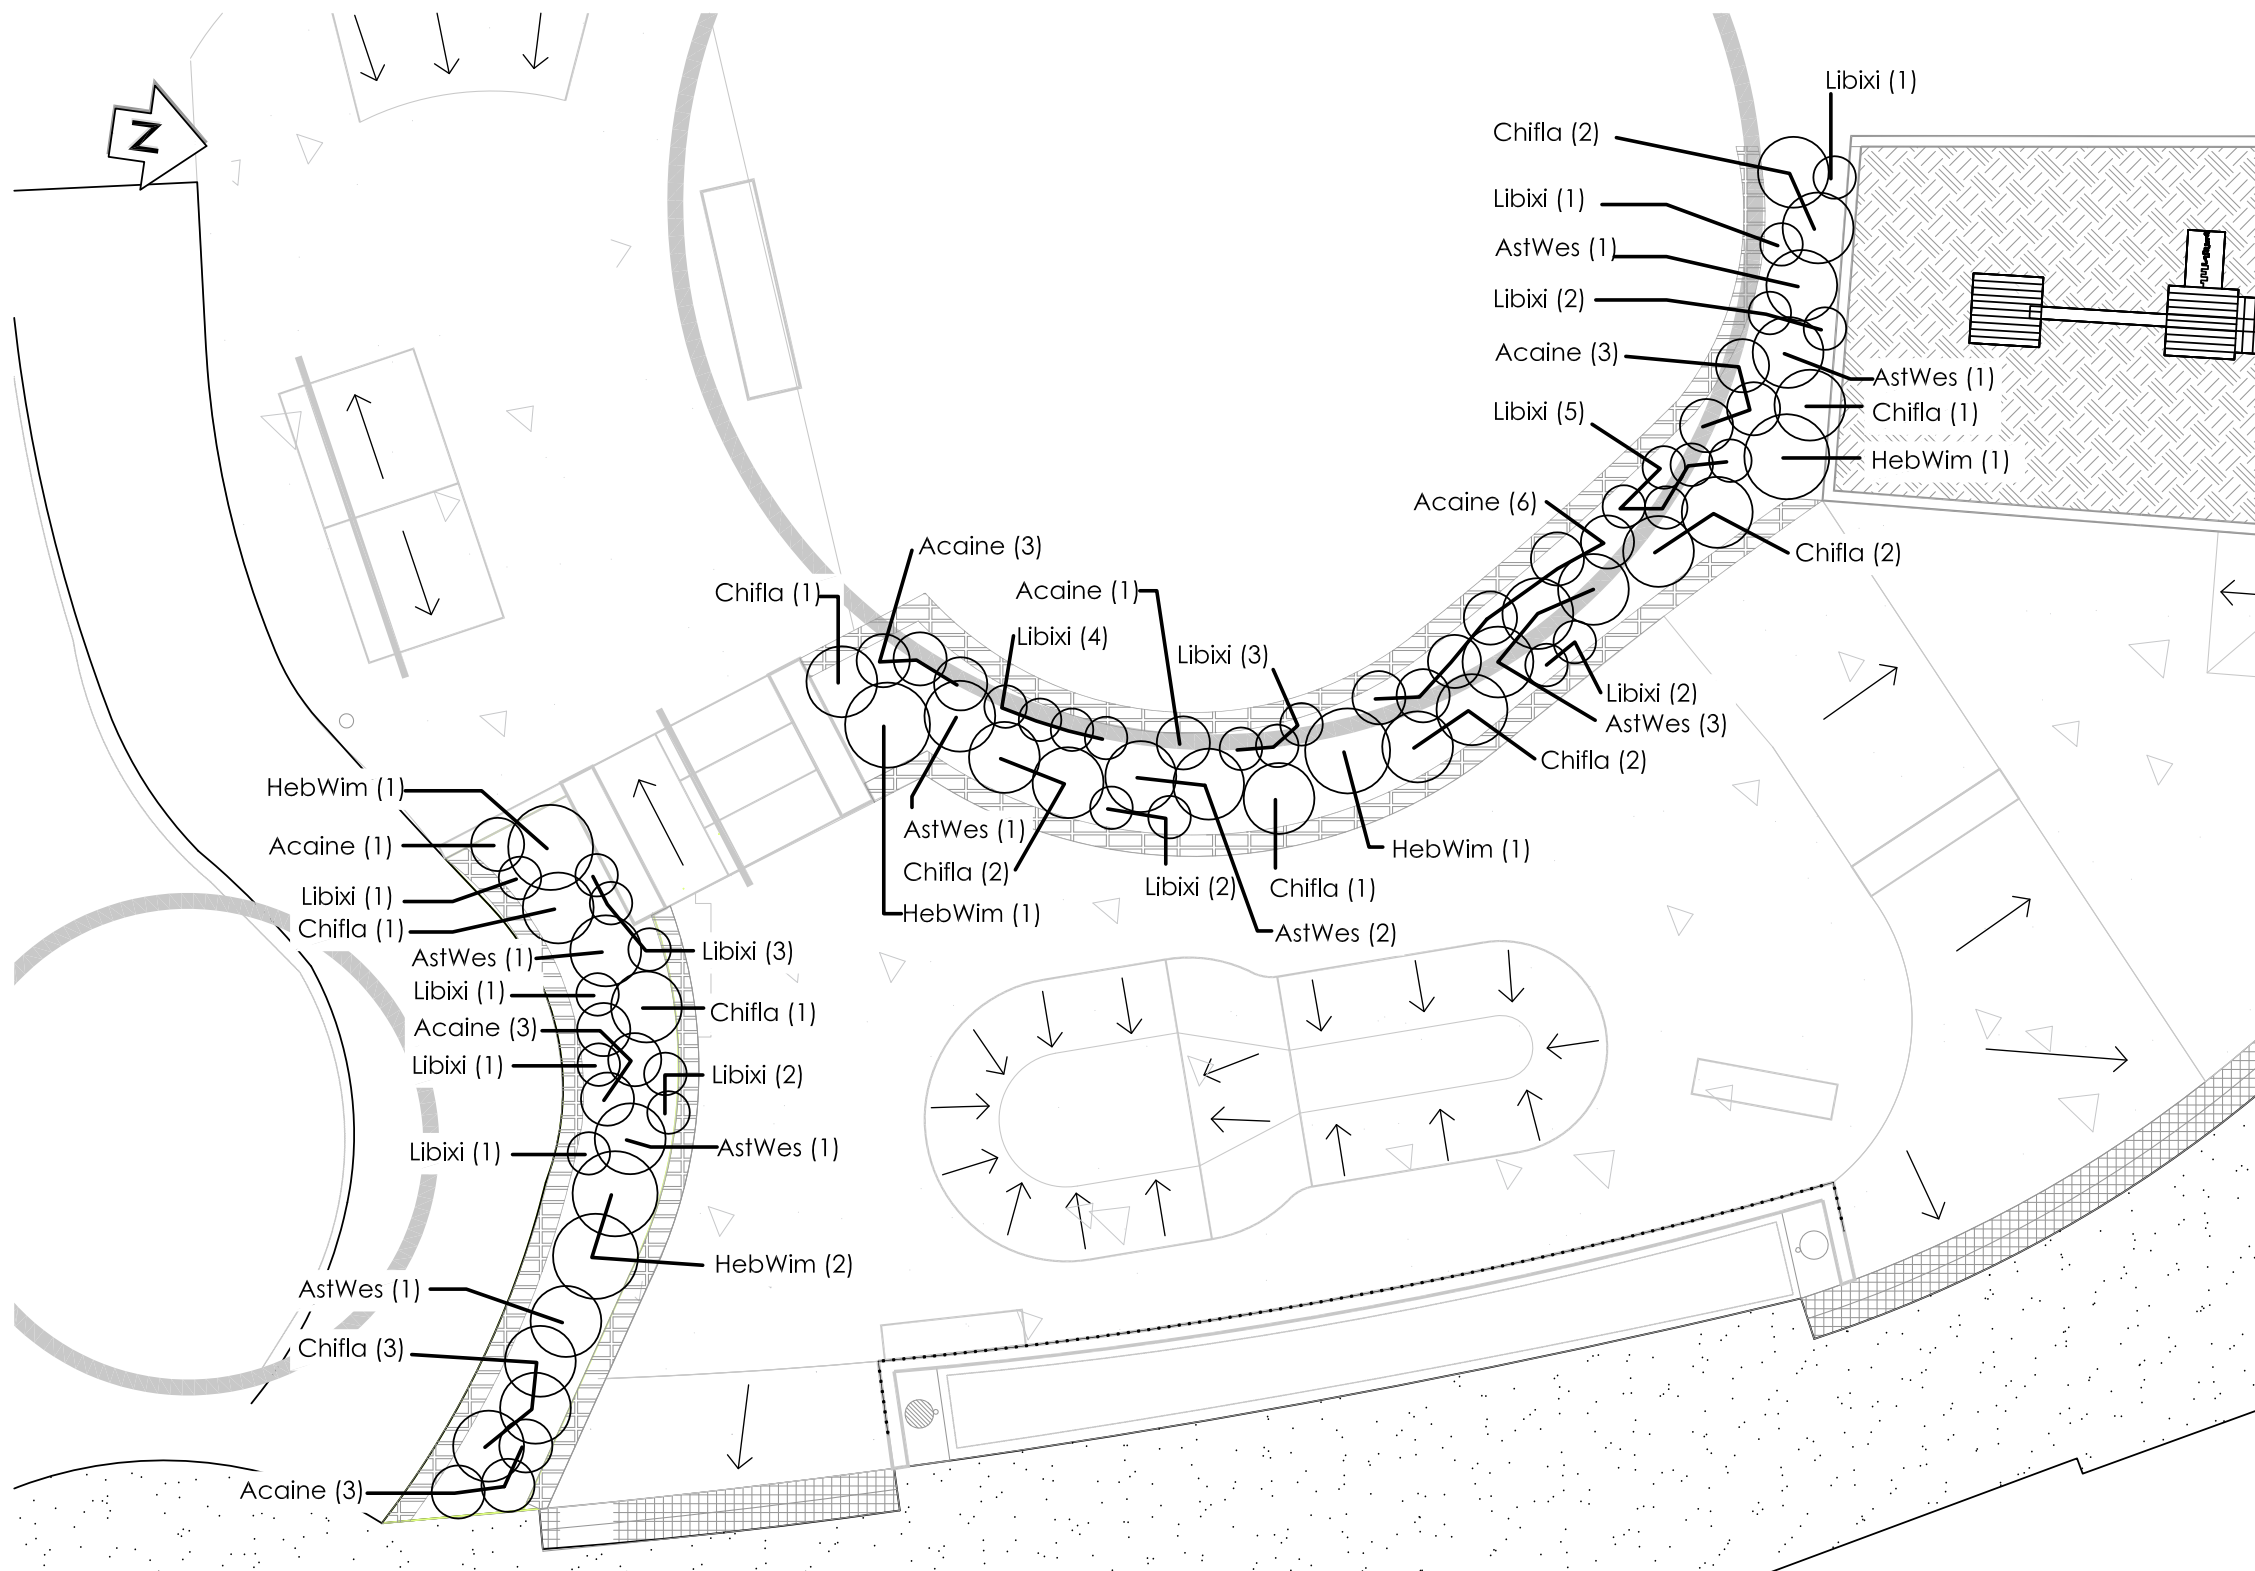

KEY

- Existing trees
- Existing low planting
- Existing path
- Existing walls
- New plants
- Reinstate 300mm sofffall bark on bidim to NZS 5828
- New Firth Keystone Walls - detail to be confirmed.

Plant List				
Code	Scientific Name	Common Name	Grade	Number
Acaine	<i>Acaena inermis purpurea</i>	Purple Bidibidi	2.5L	19
AstWes	<i>Astelia 'Westland'</i>	Astelia cultivar	2.5L	11
Chifla	<i>Chionochloa flavescens</i>	Haumata, Snow Grass	RT	16
HebWim	<i>Hebe 'Wiri Mist'</i>	Hebe cultivar	1L Pot	6
Libixi	<i>Libertia ixioides</i>	Mikoikoi, NZ Iris	RT	29

PLANTING PLAN
SCALE 1 : 100

The Contractor shall confirm all existing levels and the location of all services with the appropriate authorities prior to starting work. Final set out on site and dimensions shall be approved prior to work starting, if in doubt, please ask. All skate elements are to be constructed as designed and detailed by the Contractor. The Contractor shall confirm construction methodology and detail with suppliers of proprietary products.

Selwyn District Council

LINCOLN COMMUNITY PARK
PLANTING PLAN

Job no. 80508838
Drawing No. LA 04 REV A
Scale AS SHOWN
Designer KT
Reviewer
Date 09 AUG 2017
Status REVIEW

