

Typical Cross Section B-B' - Central Tree Avenue & Footpath  
Scale 1:50 @ A3



**Central Tree Avenue & Walkway**  
Avenue of larger deciduous specimen trees, limbed to allow visibility across reserve, lining either side of a formed pathway that links to melenium walkway/Hoskyns Rd


**BBall Half Court**  
Informal play area Basket ball half court with very basic scooter/skate facilities around court perimeter



**Public Shelters**  
Public shelters (x2) with seating and option of BBQ's, with surrounding picnic facilities (e.g. grass mounds, picnic tables, drinking fountain, rubbish bins and shade trees)



Typical Cross Section C-C' - Community Recreation Hub  
Scale 1:150 @ A3

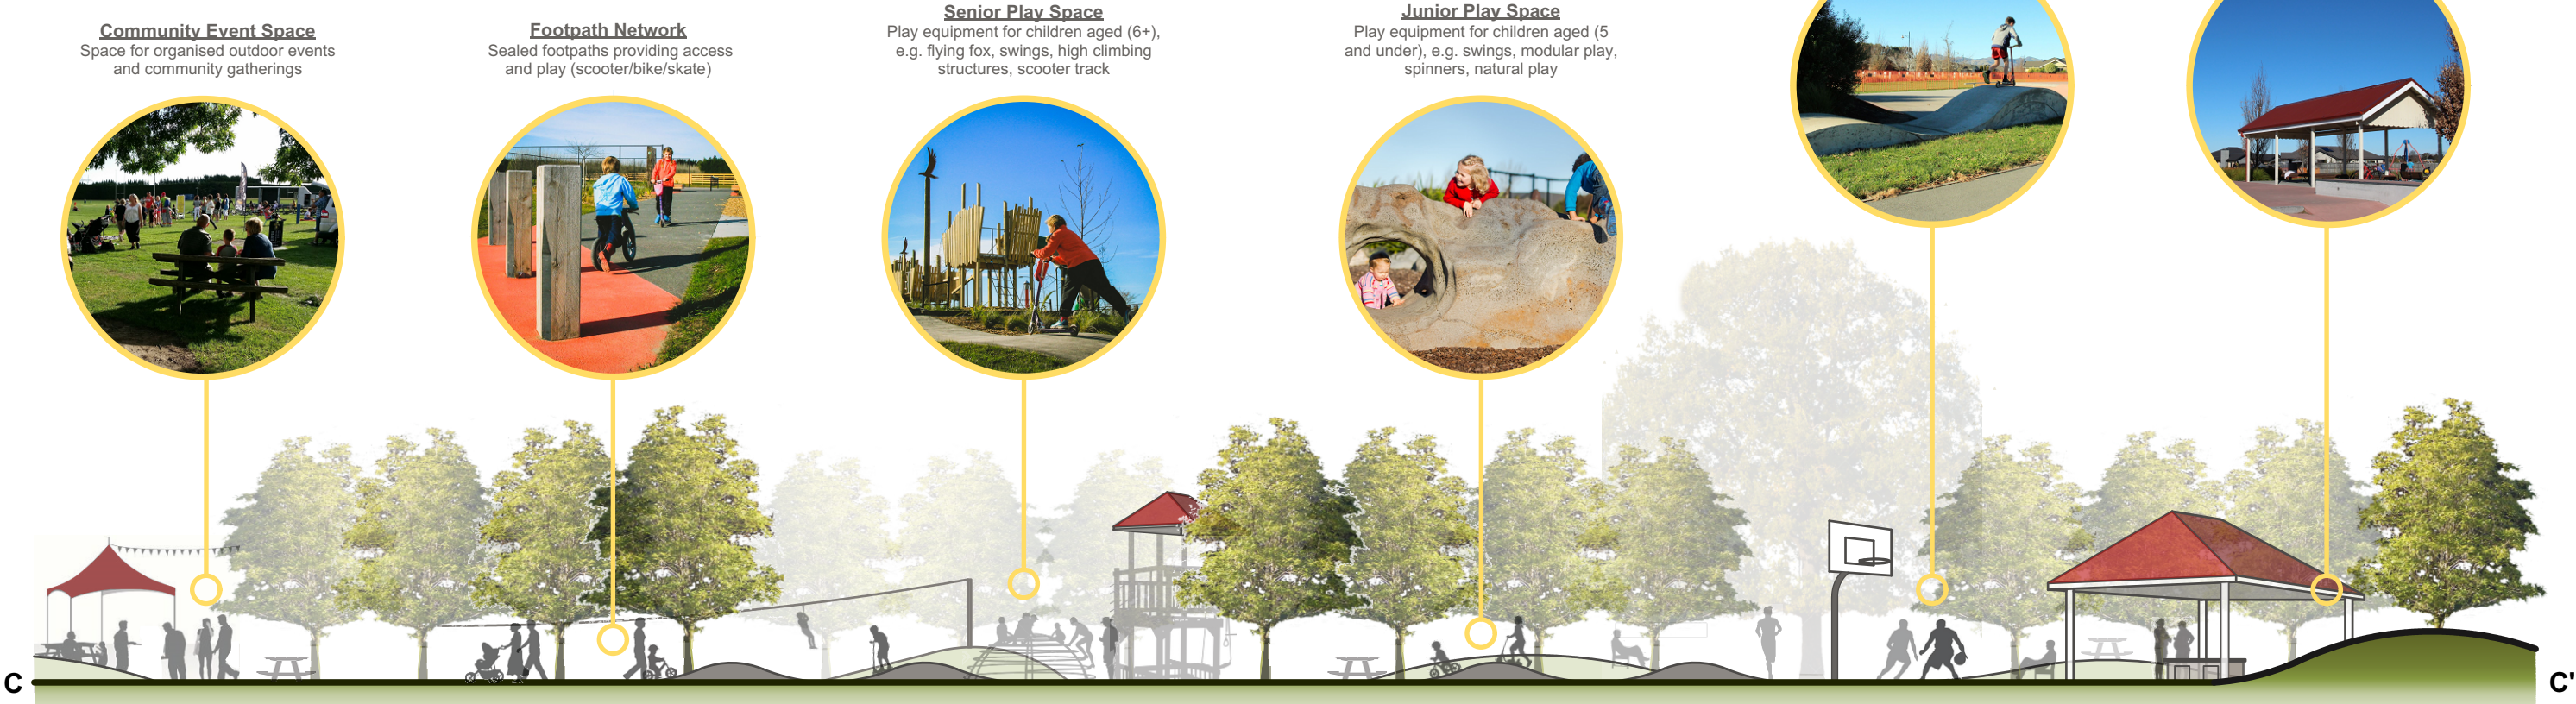

**Community Event Space**  
Space for organised outdoor events and community gatherings



**Footpath Network**  
Sealed footpaths providing access and play (scooter/bike/skate)



**Senior Play Space**  
Play equipment for children aged (6+), e.g. flying fox, swings, high climbing structures, scooter track



**Junior Play Space**  
Play equipment for children aged (5 and under), e.g. swings, modular play, spinners, natural play

