




This drawing is confidential and shall only be used for the purpose of this project. The signing of this title block confirms the design and drafting of this project have been prepared and checked in accordance with the AECOM quality assurance system to ISO 9001-2000.

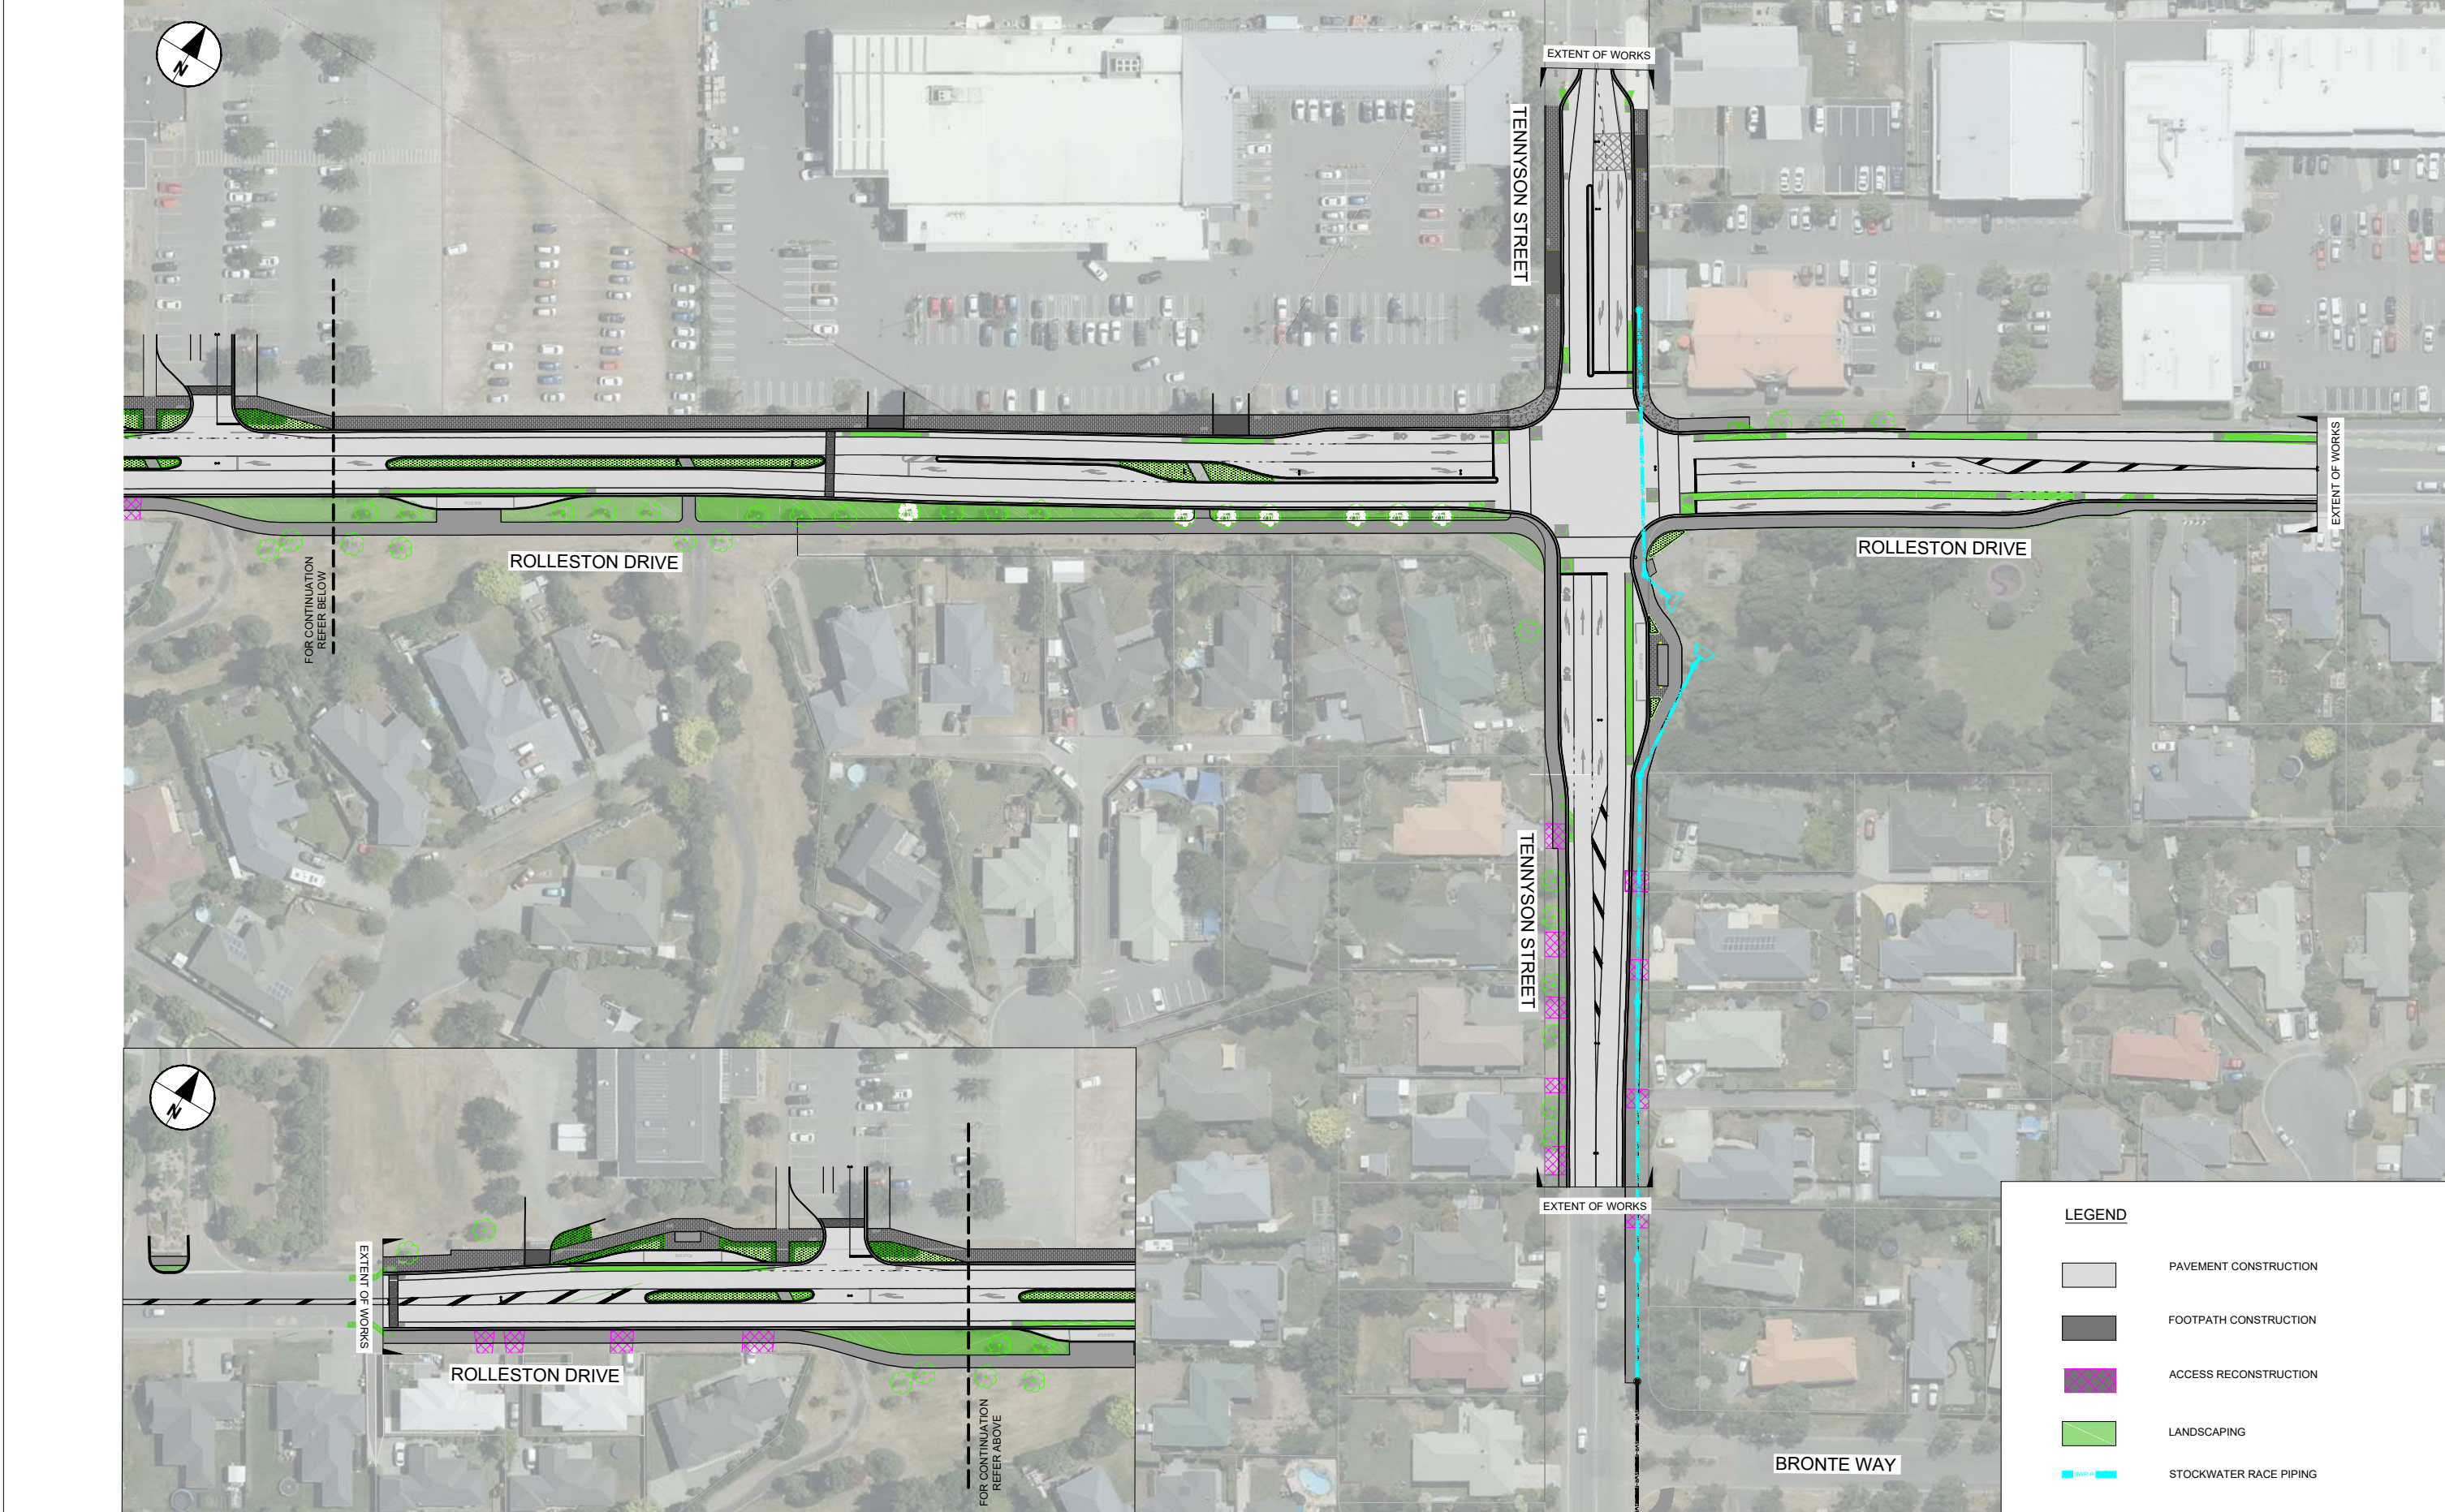

CONSULTANT
AECOM New Zealand Ltd
2/2 HAZELDEAN ROAD, ADDINGTON
CHRISTCHURCH
+64 3 966 6000 tel +64 3 966 6001 fax
www.aecom.com

PROJECT
**ROLLESTON
TRAFFIC SIGNAL
DESIGN**
ROLLESTON DRIVE / TENNYSON STREET
INTERSECTION

CLIENT

2 Norman Kirk Drive
Rolleston, 7614
(03) 347-2800 tel (03) 347-2799 fax
www.selwyn.govt.nz
Prepared for: Transportation

PROJECT DATA			
DATUM	LVD37	SURVEY	MT PLT 2000

ISSUE/REVISION		
A	1/08/2021	FOR INFORMATION
I/R	DATE	DESCRIPTION

PROJECT NUMBER
60594518
SHEET TITLE
SIMPLIFIED WORKS PLAN
NORTHERN INTERSECTION
SHEET NUMBER
60594518-SHT-SK-0004