


Proposed New Seal Edge- Chip Sealed

Proposed New Formed Shoulder

Proposed Areas requiring Trimming or Removing Shelter belts & Vegetation

Proposed-Entranceways to be Reformed, Shaped and Chip Sealed Westside with fishtail 6 radius, Eastside with fishtail 4.5 radius.

Existing entranceways that suit new seal levels and tie into the new seal edge and are in good condition may not receive reseal. Contractors will review each entranceway as works progress.

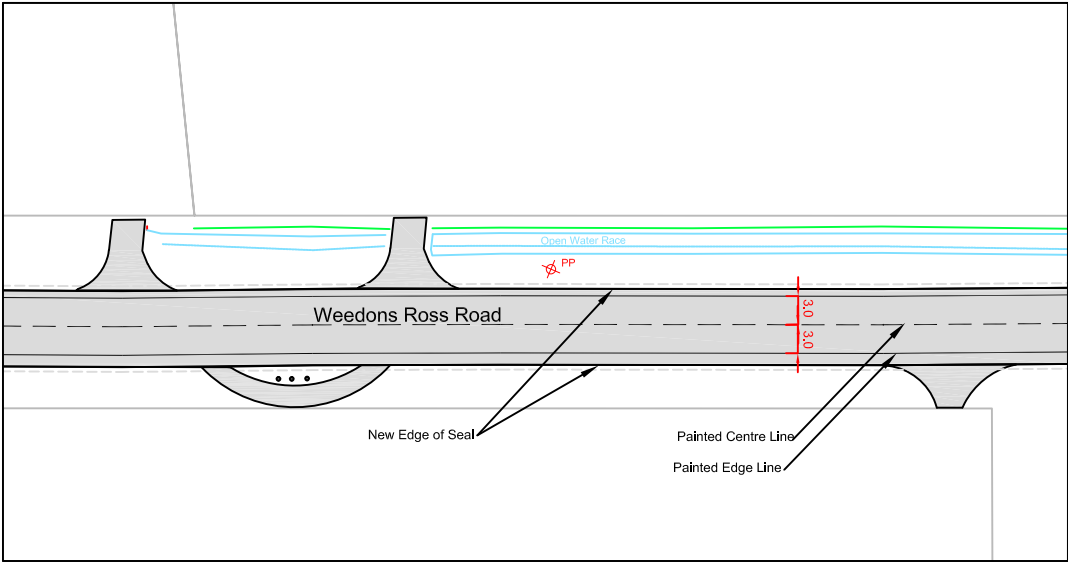

Datum: Mean Sea Level, Lyttelton Datum
Coordinate Datum: NZTM 2000





AMENDMENTS	DATE


Weedons Ross Rd Upgrade
Seal Widening Works




Contract No 1412


	Initial	Date	APPROVED
Surveyed	AvdB	OCT 20	
Drawn	SJM	NOV 20	Asset Manager Transportation
Designed	SJM	NOV 20	Date
Checked	AM	--	SCALE: 1 :1000

DRAWING NO.
3111/093/RD
Seal Ext Sheet 1 of 4
Filename: I-01-01-03-03
Date printed: DEC 21
ORIGINAL SHEET SIZE A3

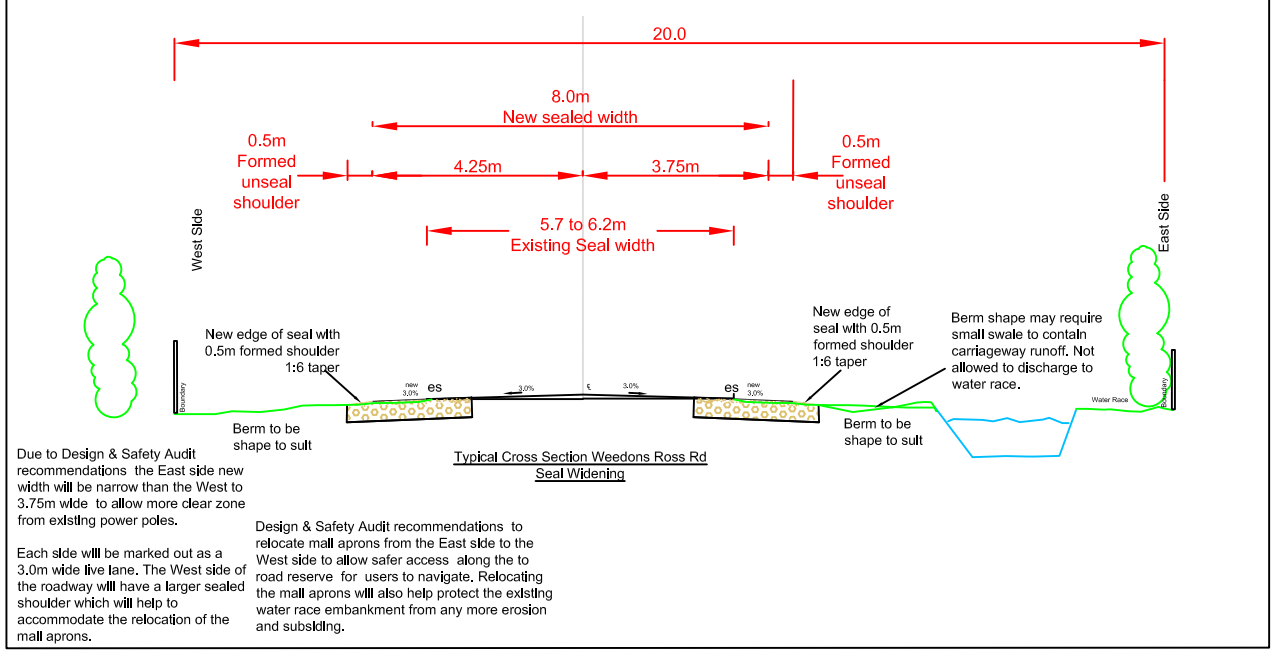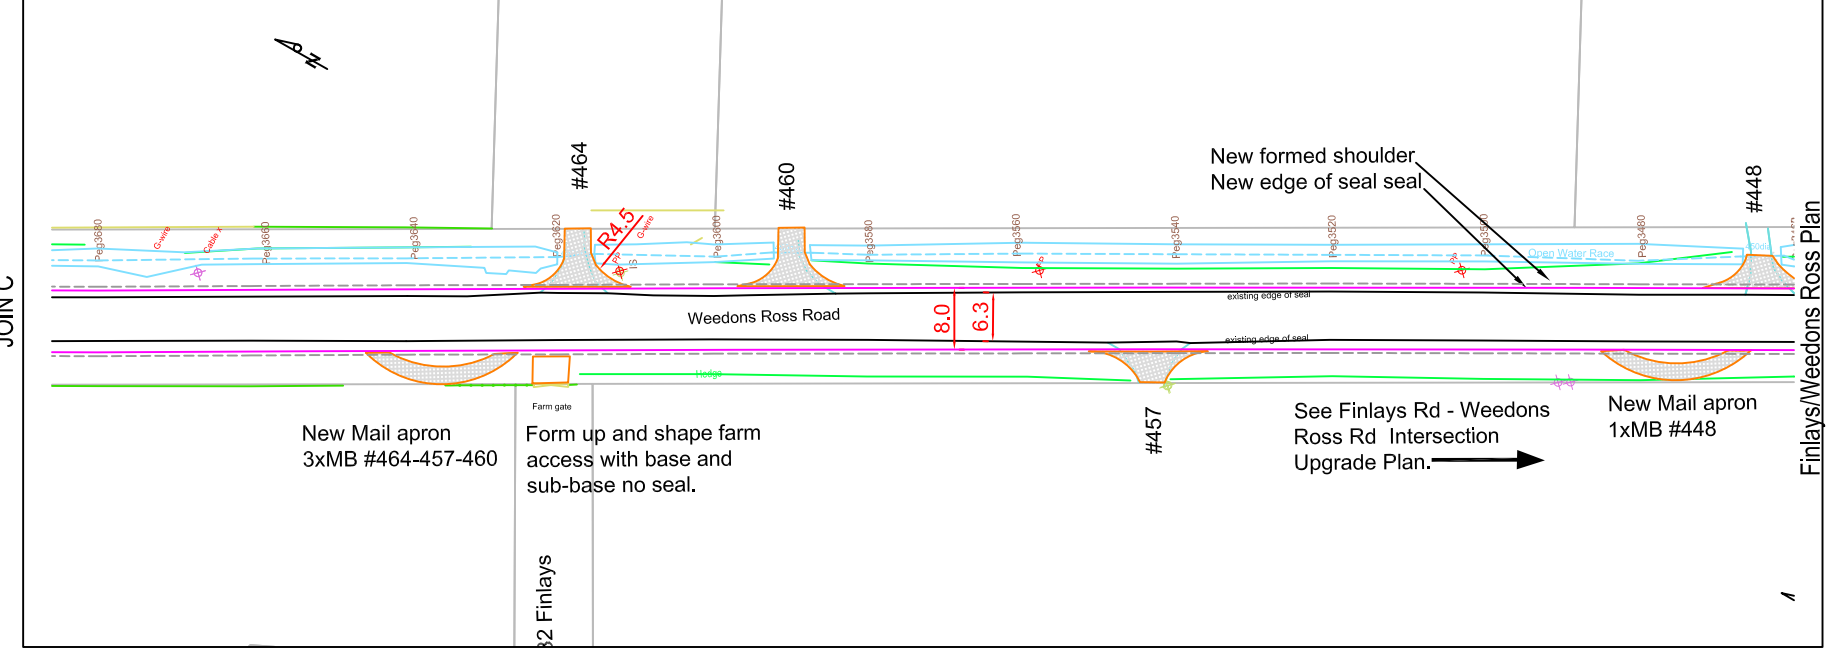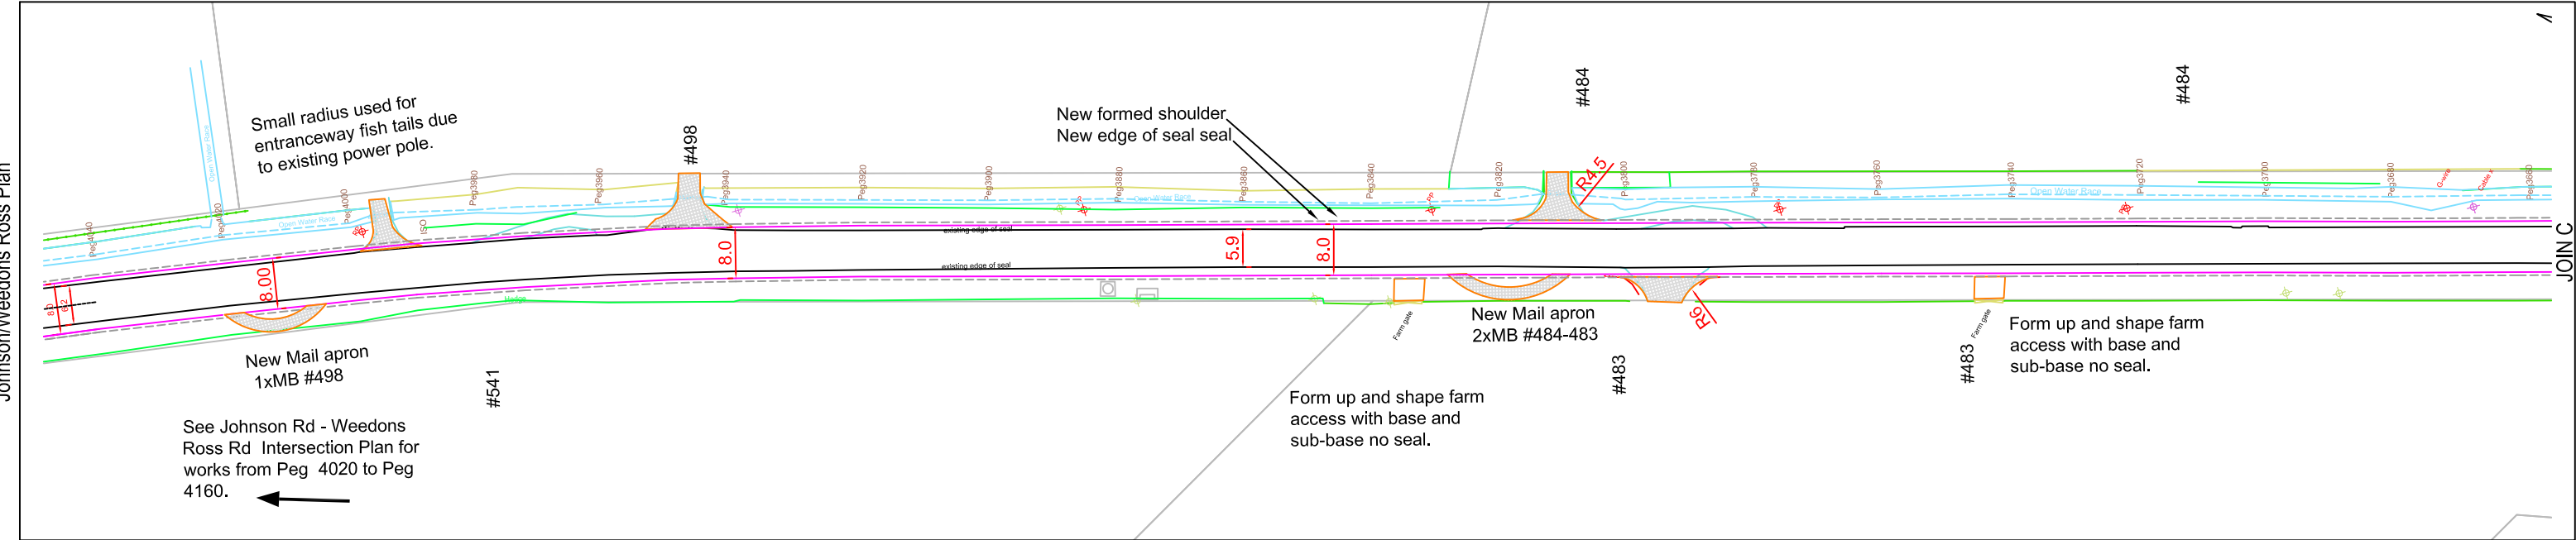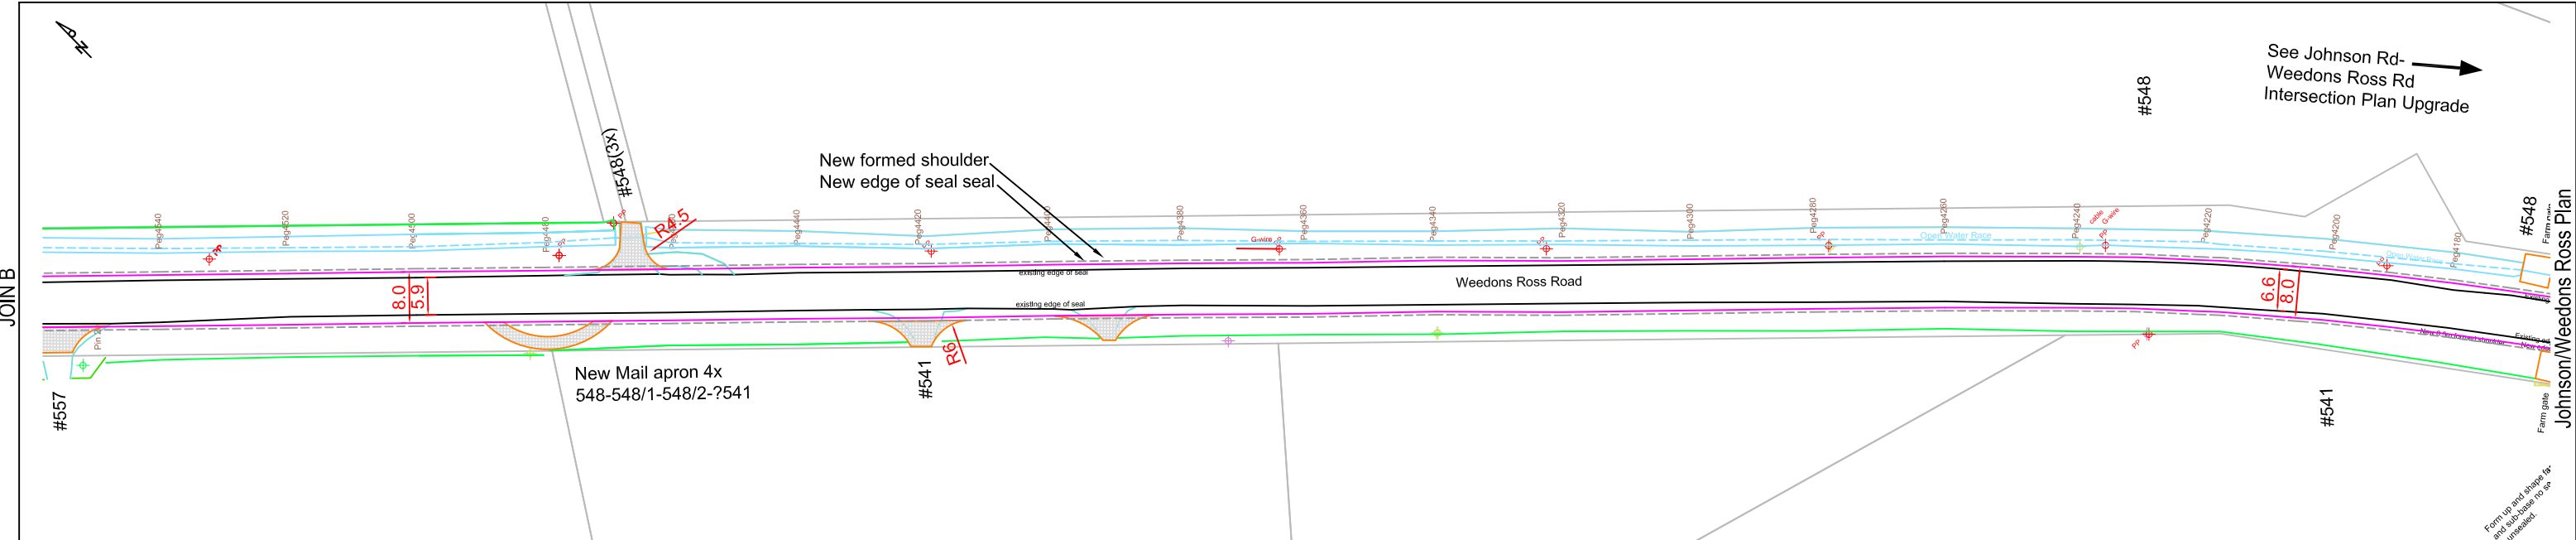

 <small>Datum: Mean Sea Level/Lyttelton Datum Coordinate Datum: NZTM 2000</small>	AMENDMENTS		DATE	Weedons Ross Rd Upgrade				APPROVED		DRAWING NO.	
	Seal widening on East side reduced due to request of safety audit: East side 3.75 m seal width/West 4.25m		1/12/2021	Seal Widening Works				---		3111/093/RD	
				Contract No 1412				Asset Manager Transportation		Seal Ext Sheet 2 of 4	
								Date		Filename: I-01-01-03-03	
				Surveyed		Initial	Date	SCALE: 1 :1000		Date printed: DEC21	
				Drawn		SJM	NOV 20			ORIGINAL SHEET SIZE A3	
				Designed		SJM	NOV 20				
				Checked		AM	--				

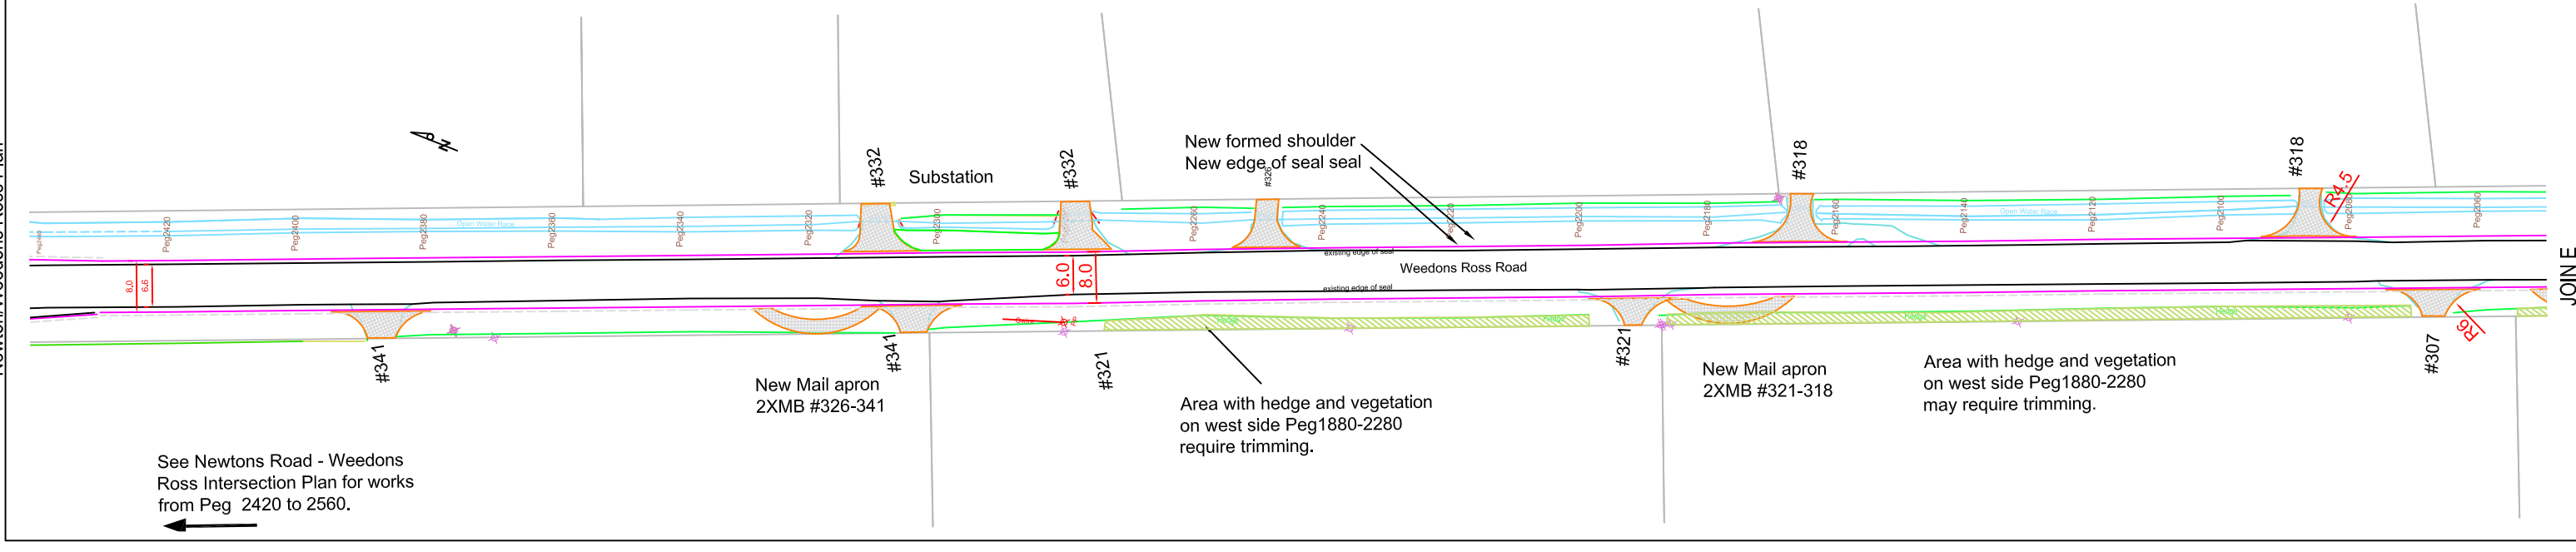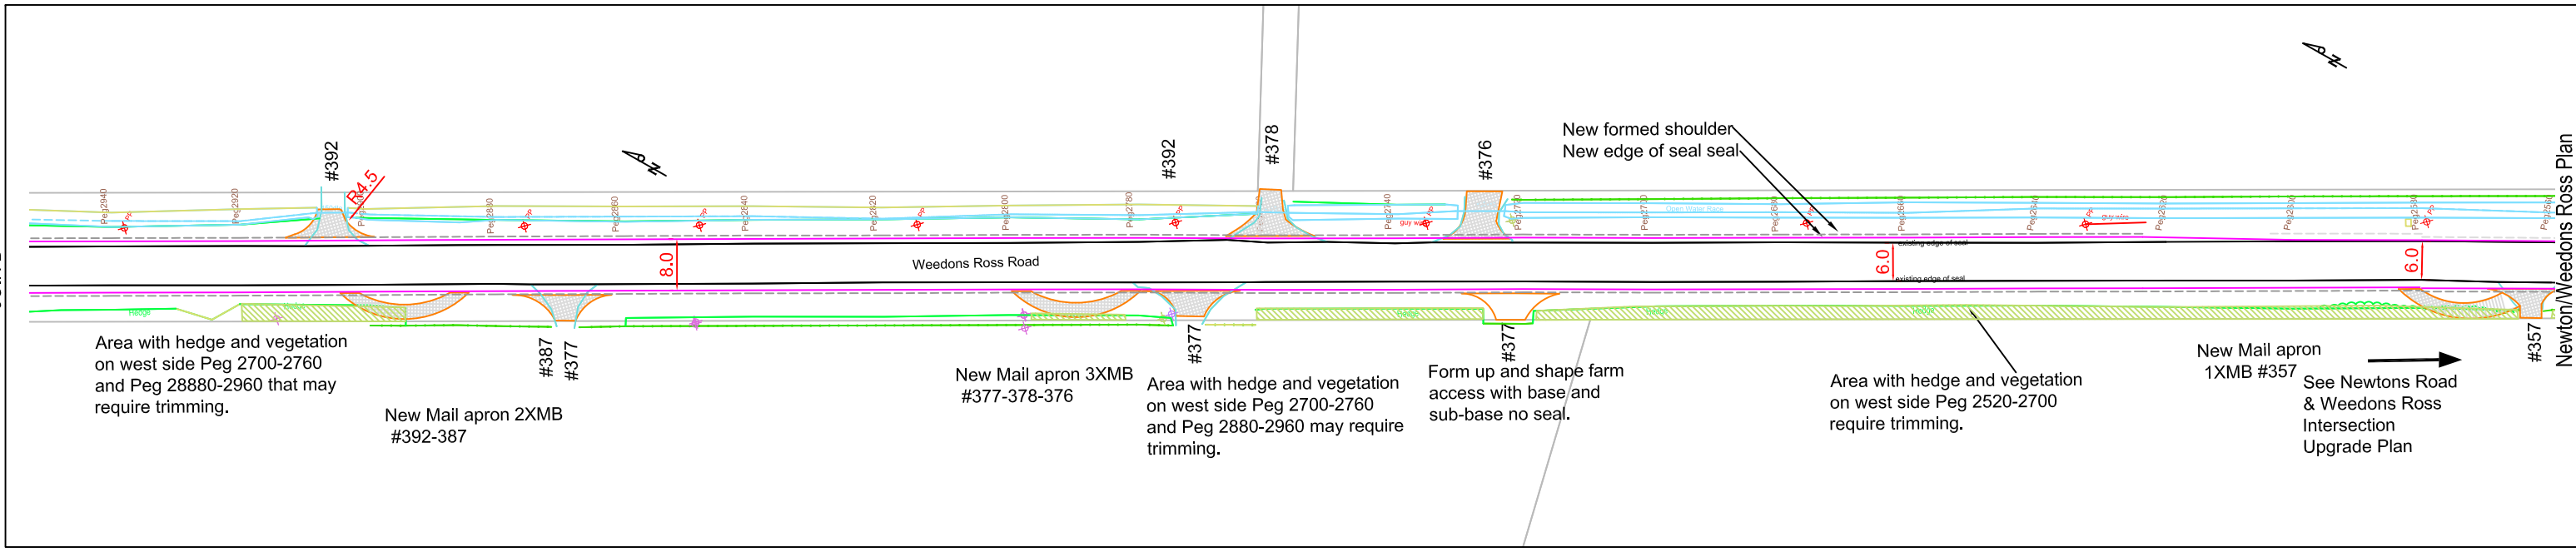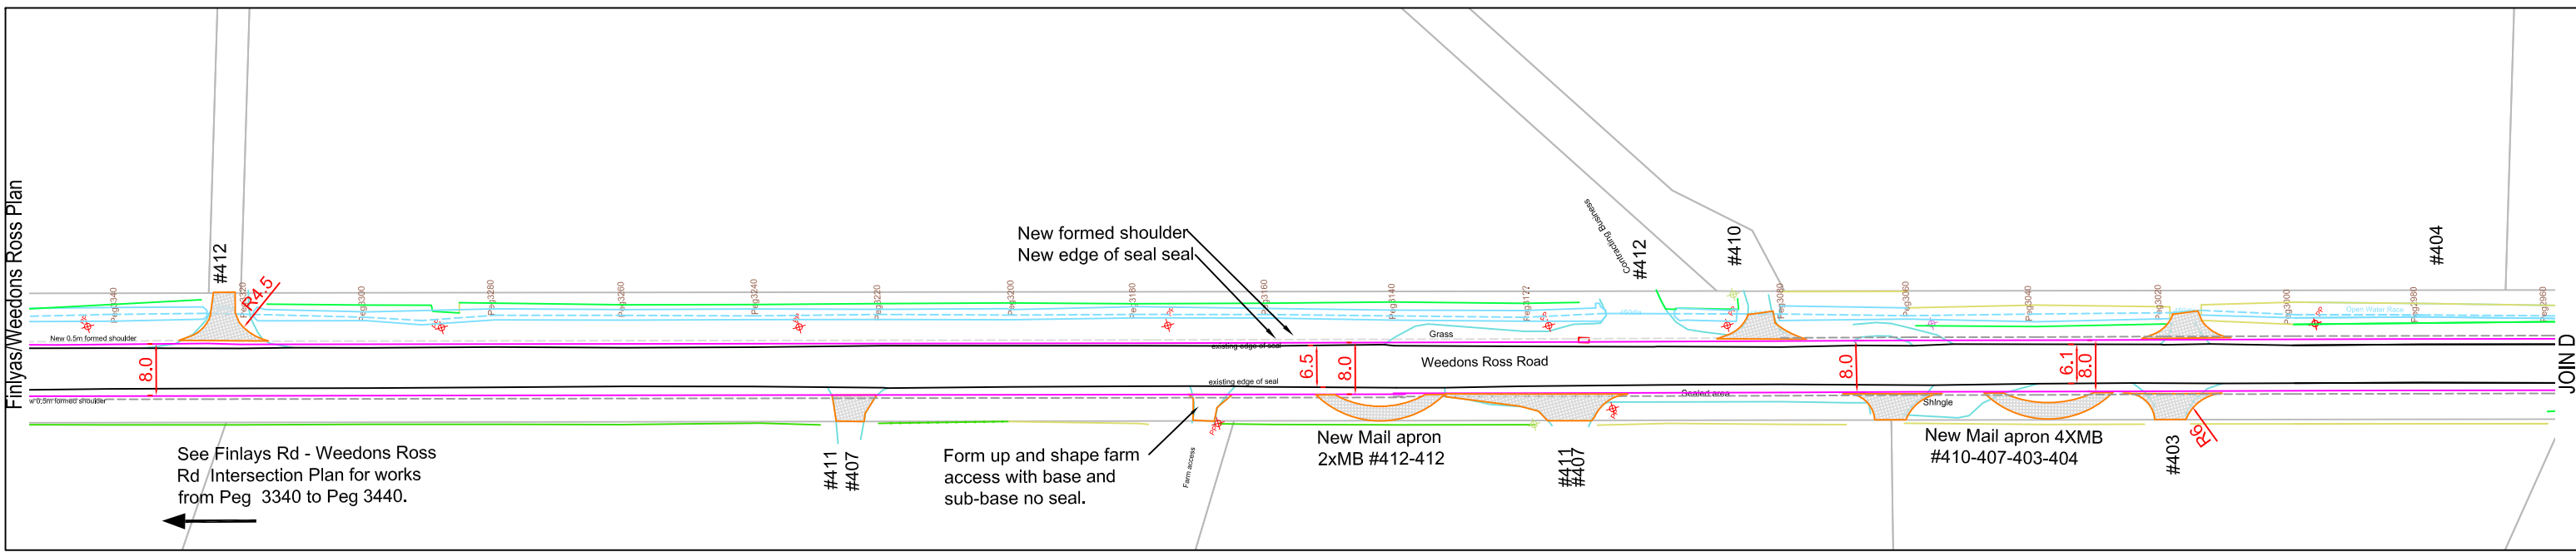

 <small>Datum: Mean Sea Level, Lyttelton Datum Coordinate Datum: NZTM 2000</small>	AMENDMENTS		DATE	Weedons Ross Rd Upgrade	Seal Widening Works	Contract No 1412		Initial	Date	APPROVED	DRAWING NO. 3111/093/RD Seal Ext Sheet 3 of 4 Filename: I-01-01-03-03 Date printed: DEC21 ORIGINAL SHEET SIZE A3
	Seal widening on East side reduced due to request of safety audit: East side 3.75 m seal width/West 4.25m		1/12/2021				Surveyed	AvdB	OCT 20	---	
							Drawn	SJM	NOV 20	Asset Manager Transportation	
							Designed	SJM	NOV 20	Date	
							Checked	AM	--	SCALE: 1 :1000	



JOIN E


JOIN F

JOIN G

JOIN F

JOIN G

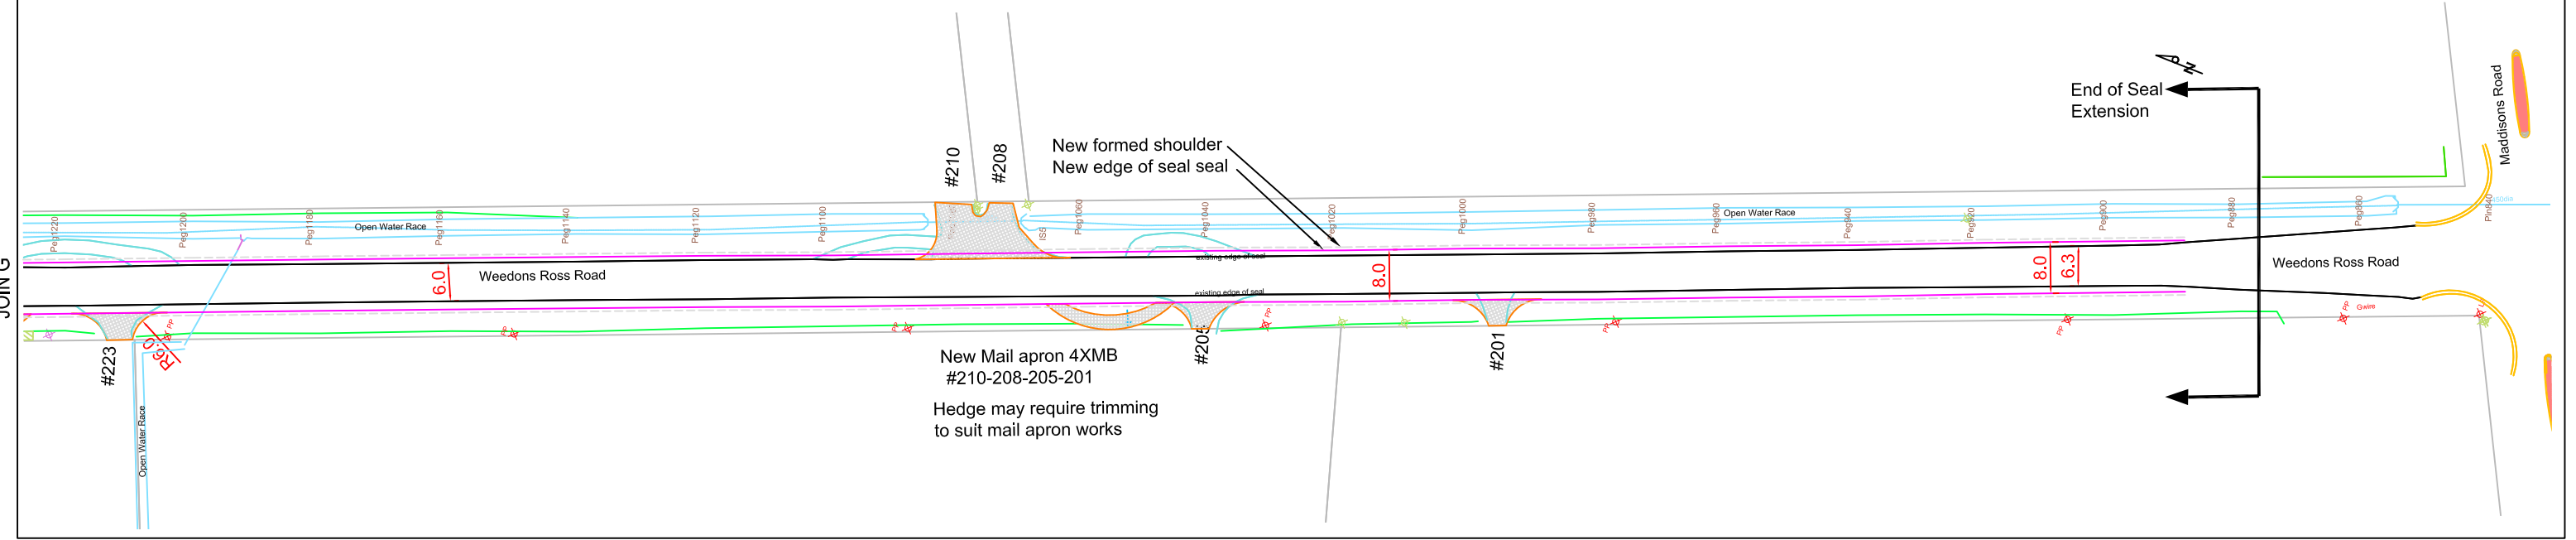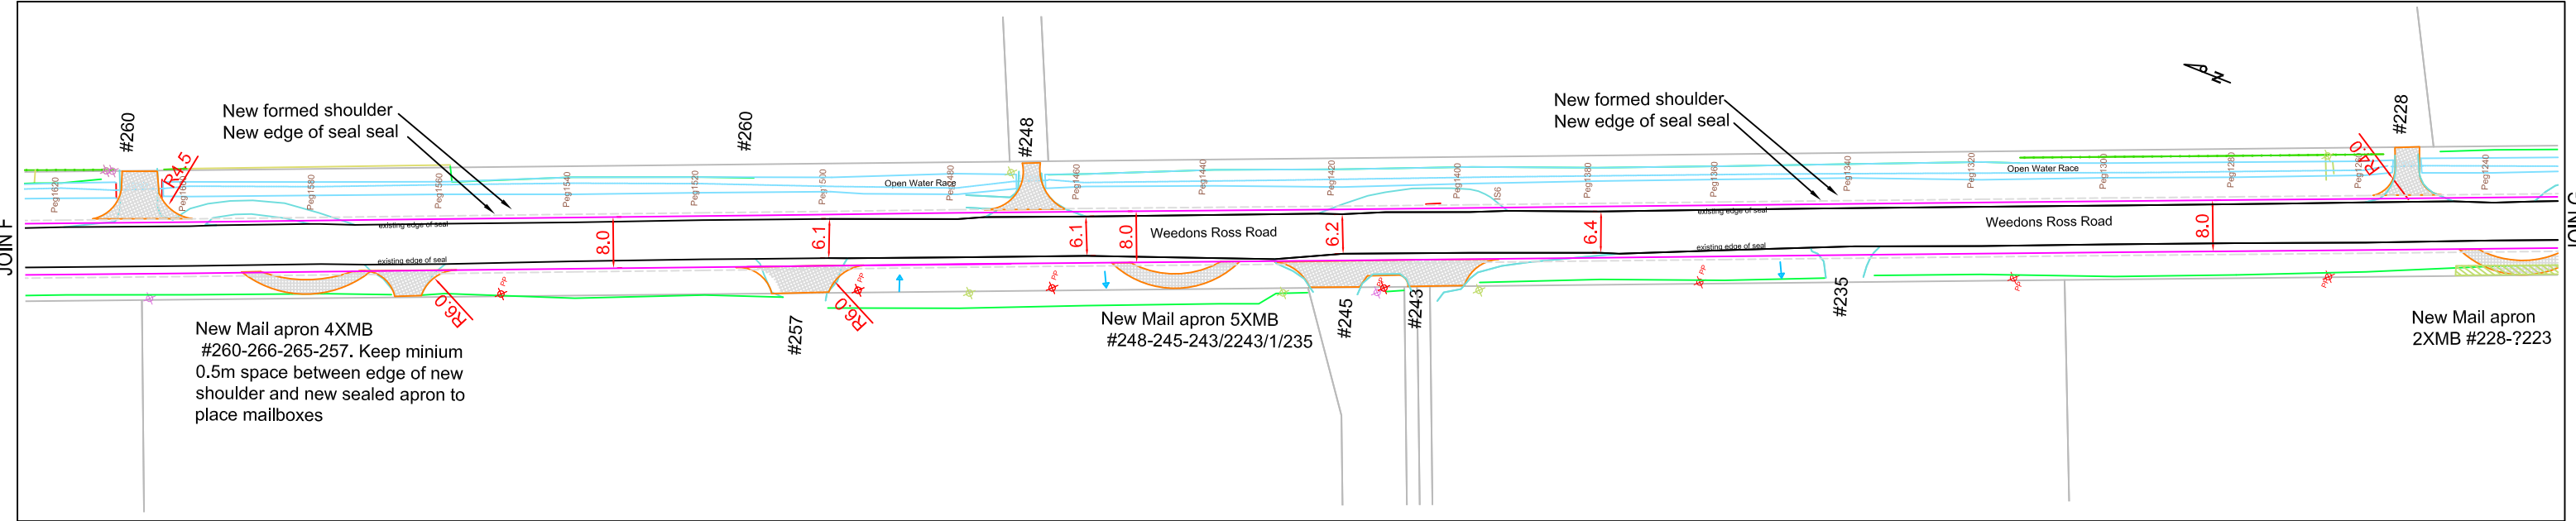



Datum: Mean Sea Level/Lyttelton Datum
Coordinate Datum: NZTM 2000

AMENDMENTS	DATE
Seal widening on East side reduced due to request of safety audit: East side 3.75 m seal width/West 4.25m	1/12/2021

Contract No 1412

Weedons Ross Rd Upgrade

Seal Widening Works

	Initial	Date	APPROVED
Surveyed	AvdB	OCT 20	---
Drawn	SJM	NOV 20	
Designed	SJM	NOV 20	
Checked	AM	--	Date

SCALE: 1 :1000

DRAWING NO. 3111/093/RD

Seal Ext Sheet 4 of 4

Filename: I-01-01-03-03

Date printed: DEC21

ORIGINAL SHEET SIZE A3