


ENLARGEMENT OF
CHRISTCHURCH
SOUTH WEST AREA

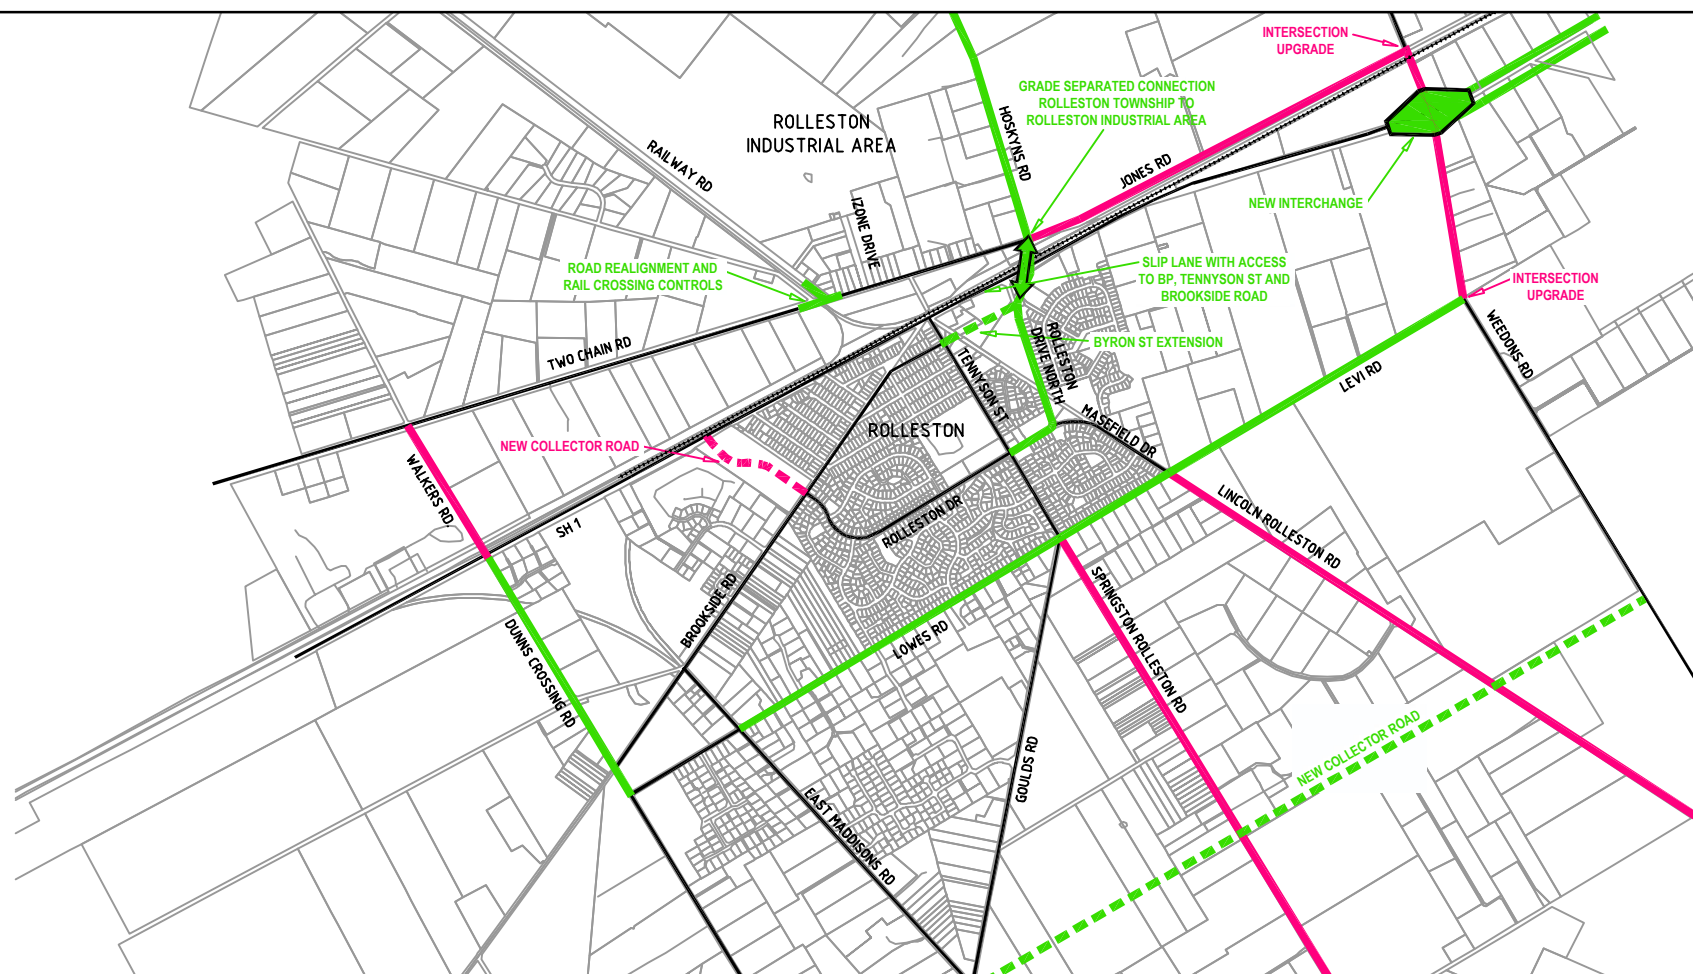

ENLARGEMENT OF
ROLLESTON AREA

LEGEND

- SHORT, BY 2011
- MEDIUM, 2011 TO 2021
- LONG, AFTER 2021
- NEW ROAD
- GRADE SEPARATED INTERCHANGE
- GRADE SEPARATED HALF INTERCHANGE
- GRADE SEPARATED LINK

No.	Date	Revision Details	By
B	23-08-07	FINAL REPORT REISSUE	PJK
A	12-06-07	FINAL REPORT	JRD

Connell Wagner

Connell Wagner Limited
Level 4, Torrens House 195 Hereford St.
(P.O. Box 1081) Christchurch New Zealand
Telephone: +64 3 366 0821
Facsimile: +64 3 378 6955
Email: cwcho@connwag.com

A person using Connell Wagner drawings and other data accepts the risk of:
1. using the drawings and other data in electronic form without requesting and checking them for accuracy against the original hard copy versions;
2. using the drawings or other data for any purpose not agreed to in writing by Connell Wagner.



Project: CHRISTCHURCH ROLLESTON AND ENVIRONS TRANSPORTATION STUDY

Drawing Title: TRANSPORT STRATEGY STAGING AND TIMING DIAGRAM SW CHCH & ROLLESTON AREAS FINAL REPORT

Drawn	PJK	Date	12-06-07
Designed	JRD	Scale	NTS
Verified	MDF		
Approved	MDF		
CW Project No.	21654	Drawing No.	FR-ST-1b
		Rev.	B

