

SECTION 1
RURAL 4 LANE MEDIAN DIVIDED
(SOUTHERN MOTORWAY EXTENSION)
(GREEN FIELDS)

A	12-06-07	FINAL REPORT	JRD
No.	Date	Revision Details	By

Connell Wagner

Connell Wagner Limited
Level 4, Torrens House 195 Hereford St.
(P.O. Box 1081) Christchurch New Zealand

Telephone: +64 3 366 0821
Facsimile: +64 3 379 6955
Email: cwcho@conwag.com

A person using Connell Wagner drawings and other data accepts the risk of:
1. using the drawings and other data in electronic form without requesting and checking them for accuracy against the original hard copy versions;
2. using the drawings or other data for any purpose not agreed to in writing by Connell Wagner.

Client:

Christchurch International airport


Project:
**CHRISTCHURCH ROLLESTON
AND ENVIRONS
TRANSPORTATION STUDY**

Drawing Title:
**TRANSPORT STRATEGY
TYPICAL SECTION 1
FINAL REPORT**

Drawn	JRD	Date	12-06-07
Designed	JRD		
Verified	MDF	Scale	NTS
Approved	MDF		
CW Project No.		Figure No.	Rev.
21654		FR-SEC1	A



G:\21654\CRET5 FINAL REPORT-2007\Dwgs\21654-FR-SEC1

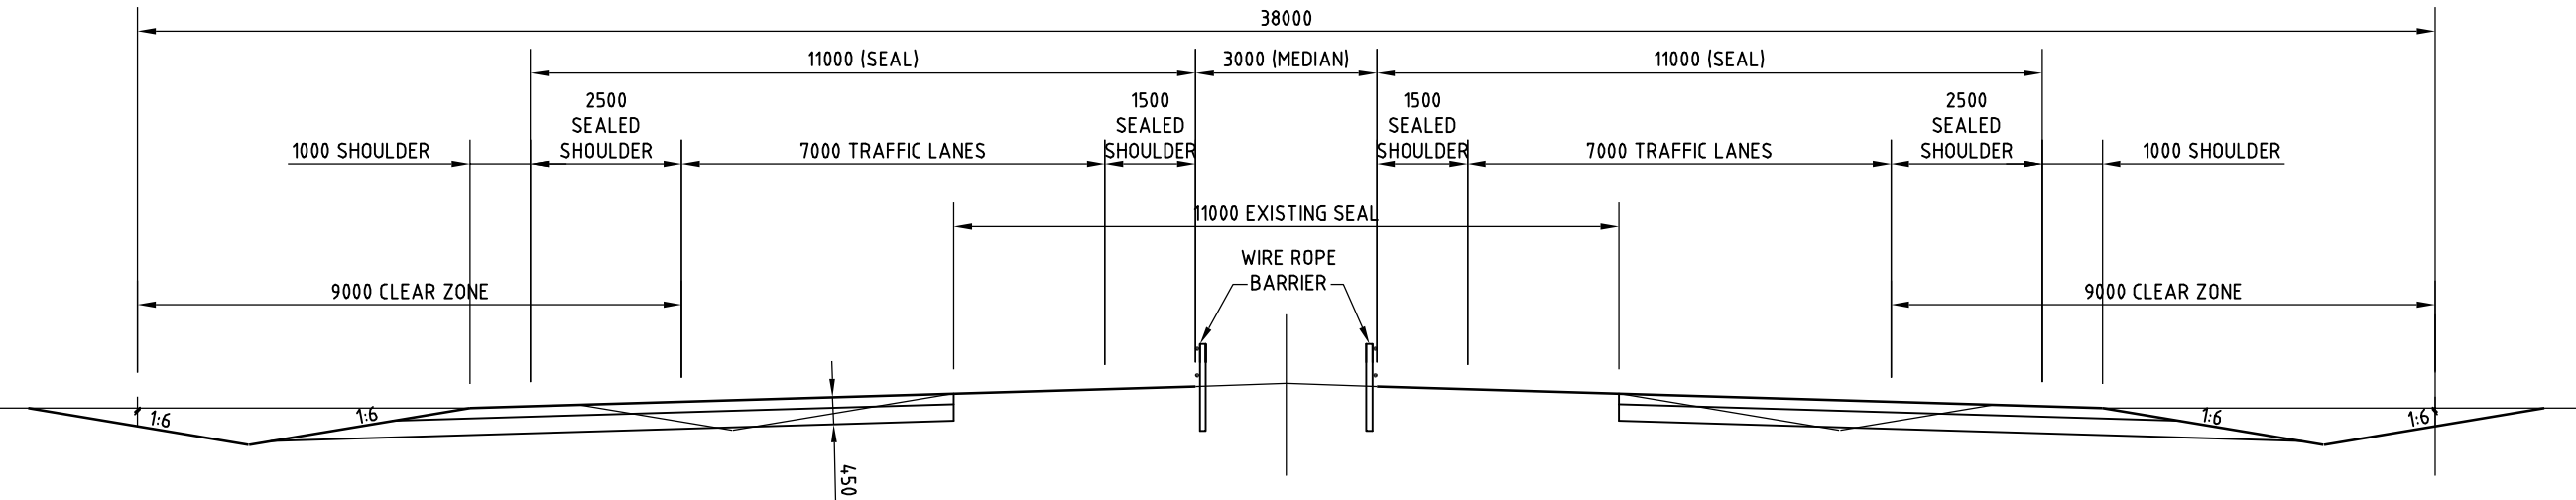

SECTION 2
RURAL 4 LANE MEDIAN DIVIDED
(UPGRADE OF S.H. No.1)
(WEEDONS ROAD TO NORTH OF CURRAGHS ROAD)

A	12-06-07	FINAL REPORT	JRD
No.	Date	Revision Details	By

Connell Wagner

Connell Wagner Limited
Level 4, Torrens House 195 Hereford St.
(P.O. Box 1081) Christchurch New Zealand

Telephone: +64 3 366 0821
Facsimile: +64 3 379 6955
Email: cwcho@connwag.com

A person using Connell Wagner drawings and other data accepts the risk of:
1. using the drawings and other data in electronic form without requesting and checking them for accuracy against the original hard copy versions;
2. using the drawings or other data for any purpose not agreed to in writing by Connell Wagner.


Client:

Christchurch International airport


Project:
**CHRISTCHURCH ROLLESTON
AND ENVIRONS
TRANSPORTATION STUDY**

Drawing Title:
**TRANSPORT STRATEGY
TYPICAL SECTION 2
FINAL REPORT**

Drawn	JRD	Date	12-06-07
Designed	JRD		
Verified	MDF	Scale	NTS
Approved	MDF		
CW Project No.		Figure No.	Rev.
21654		FR-SEC2	A

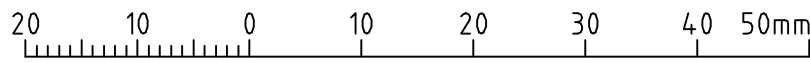

G:\21654\CRET5 FINAL REPORT-2007\Dwgs\21654-FR-SEC2

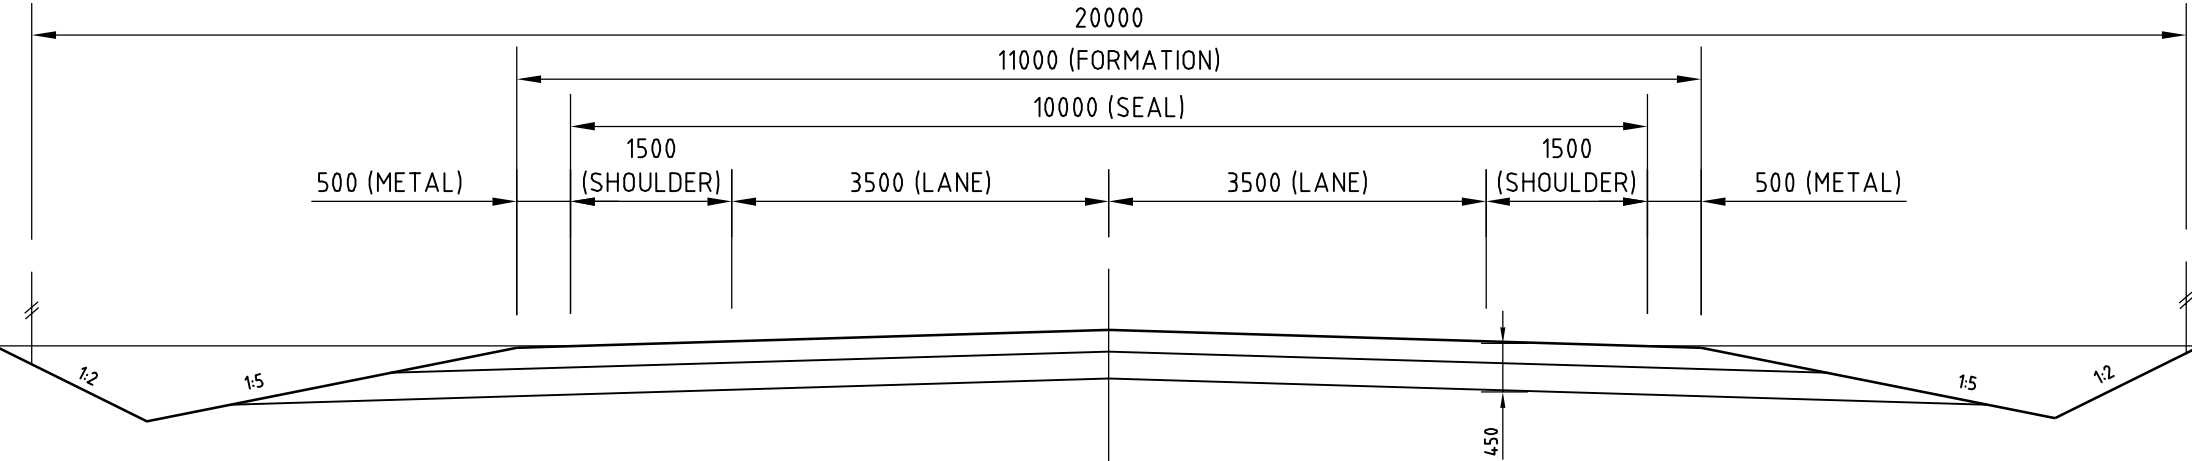

SECTION 3
RURAL 2 LANE ROAD
(GREEN FIELDS)

A	12-06-07	FINAL REPORT	JRD
No.	Date	Revision Details	By

Connell Wagner

Connell Wagner Limited
Level 4, Torrens House 195 Hereford St.
(P.O. Box 1081) Christchurch New Zealand

Telephone: +64 3 366 0821
Facsimile: +64 3 379 6955
Email: cwchc@conwag.com

A person using Connell Wagner drawings and other data accepts the risk of:
1. using the drawings and other data in electronic form without requesting and checking them for accuracy against the original hard copy versions;
2. using the drawings or other data for any purpose not agreed to in writing by Connell Wagner.

Client:

Transit
NEW ZEALAND

Christchurch International airport

Environment
Canterbury

Selwyn
DISTRICT COUNCIL

CHRISTCHURCH
CITY COUNCIL - YOUR PEOPLE - YOUR CITY


Project:
**CHRISTCHURCH ROLLESTON
AND ENVIRONS
TRANSPORTATION STUDY**

Drawing Title:
**TRANSPORT STRATEGY
TYPICAL SECTION 3
FINAL REPORT**

Drawn	JRD	Date	12-06-07
Designed	JRD		
Verified	MDF	Scale	NTS
Approved	MDF		
CW Project No.		Figure No.	Rev.
21654		FR-SEC3	A



G:\21654\CRET5 FINAL REPORT-2007\Dwgs\21654-FR-SEC3

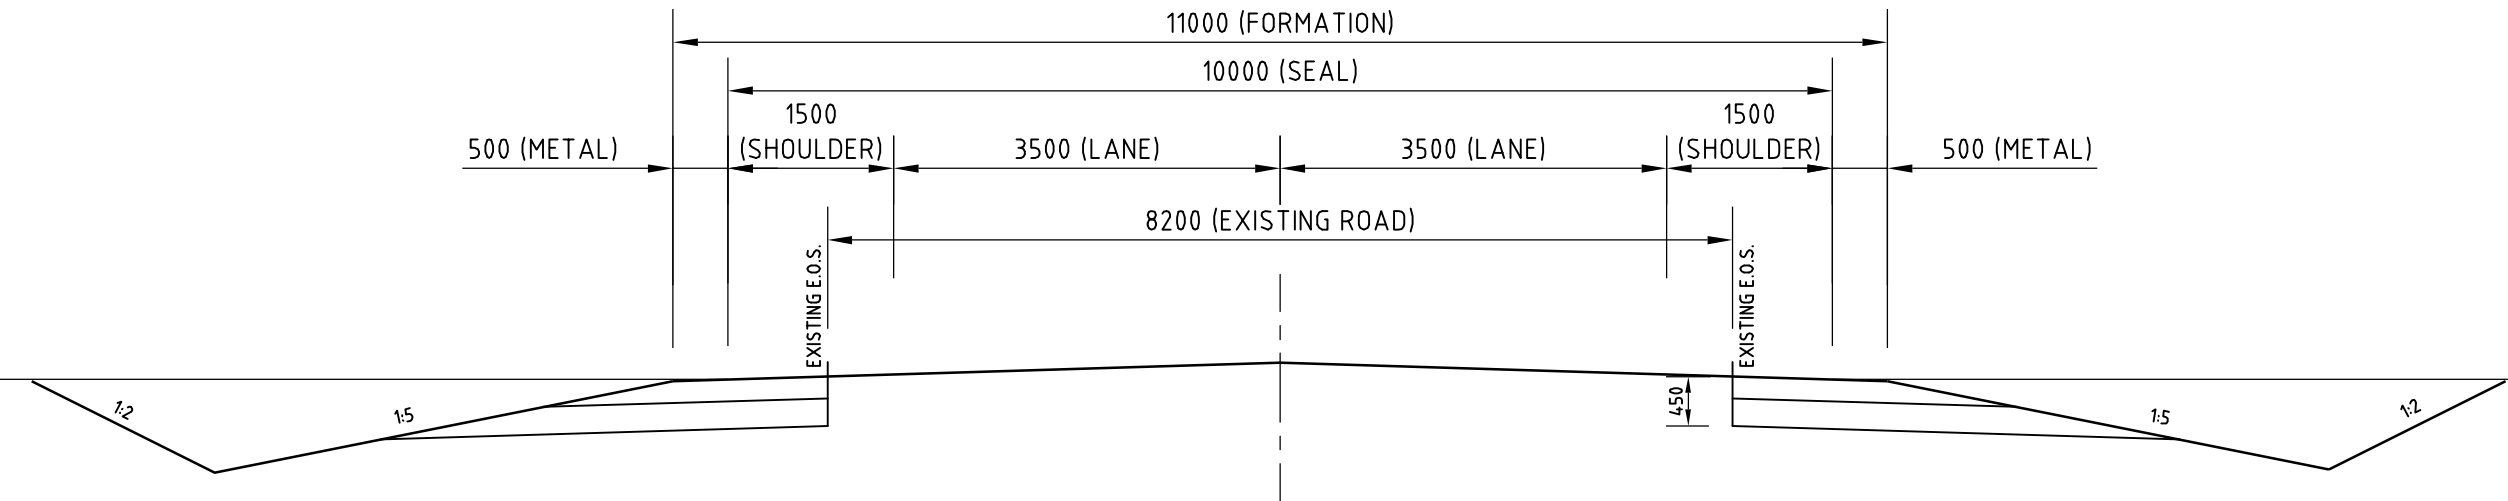

SECTION 4
RURAL 2 LANE ROAD
(UPGRADE OF EXISTING ROAD)

A	12-06-07	FINAL REPORT	JRD
No.	Date	Revision Details	By

Connell Wagner

Connell Wagner Limited
Level 4, Torrens House 195 Hereford St.
(P.O. Box 1081) Christchurch New Zealand

Telephone: +64 3 366 0821
Facsimile: +64 3 379 6955
Email: cwchc@connwag.com

A person using Connell Wagner drawings and other data accepts the risk of:
1. using the drawings and other data in electronic form without requesting and checking them for accuracy against the original hard copy versions;
2. using the drawings or other data for any purpose not agreed to in writing by Connell Wagner.

Client:

Christchurch International airport


Project:
**CHRISTCHURCH ROLLESTON
AND ENVIRONS
TRANSPORTATION STUDY**

Drawing Title:
**TRANSPORT STRATEGY
TYPICAL SECTION 4
FINAL REPORT**

Drawn	JRD	Date	12-06-07
Designed	JRD		
Verified	MDF	Scale	NTS
Approved	MDF		
CW Project No.		Figure No.	Rev.
21654		FR-SEC4	A



G:\21654\CRET5 FINAL REPORT-2007\Drawgs\21654-FR-SEC4

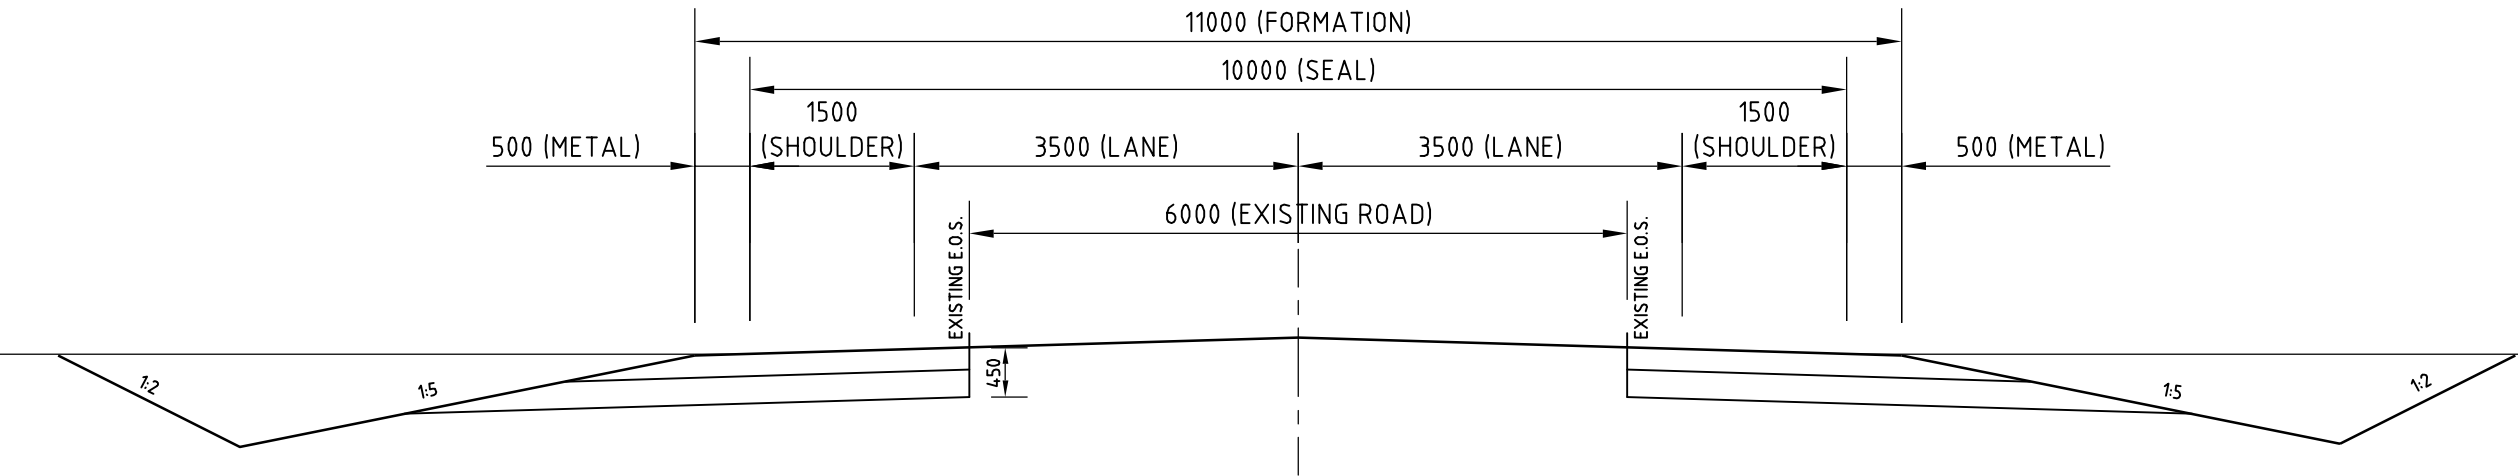

SECTION 5
RURAL 2 LANE ROAD
(UPGRADE OF EXISTING HIGHWAY)

A	12-06-07	FINAL REPORT	JRD
No.	Date	Revision Details	By

Connell Wagner

Connell Wagner Limited
Level 4, Torrens House 195 Hereford St.
(P.O. Box 1081) Christchurch New Zealand

Telephone: +64 3 366 0821
Facsimile: +64 3 378 6955
Email: cwcho@conwag.com

A person using Connell Wagner drawings and other data accepts the risk of:

- using the drawings and other data in electronic form without requesting and checking them for accuracy against the original hard copy versions;
- using the drawings or other data for any purpose not agreed to in writing by Connell Wagner.

Client:


Project:

CHRISTCHURCH ROLLESTON
AND ENVIRONS
TRANSPORTATION STUDY

Drawing Title:

TRANSPORT STRATEGY
TYPICAL SECTION 5
FINAL REPORT

Drawn	JRD	Date	12-06-07
Designed	JRD		
Verified	MDF	Scale	NTS
Approved	MDF		
CW Project No.		Figure No.	Rev.
21654		FR-SEC5	A

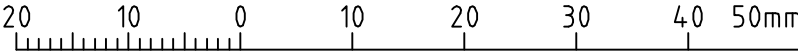

G:\21654\CRET5 FINAL REPORT-2007\Dwgs\21654-FR-SEC5

NOT USED

A	12-06-07	FINAL REPORT	JRD
No.	Date	Revision Details	By

Connell Wagner

Connell Wagner Limited
 Level 4, Torrens House 195 Hereford St.
 (P.O. Box 1061) Christchurch New Zealand
 Telephone: +64 3 366 0821
 Facsimile: +64 3 379 6955
 Email: cwchc@connwag.com

A person using Connell Wagner drawings and other data accepts the risk of:

1. using the drawings and other data in electronic form without requesting and checking them for accuracy against the original hard copy versions;
2. using the drawings or other data for any purpose not agreed to in writing by Connell Wagner.

Client:

TRANSIT
THE GROUP
AIRPORT | OFFICE

Christchurch International | **airport**
limited

 **Environment Canterbury**
the environment. our way.

 **Selwyn**
DISTRICT COUNCIL

 **CHRISTCHURCH**
CITY COUNCIL. YOUR PEOPLE. YOUR CITY.

Project: CHRISTCHURCH ROLLESTON
AND ENVIRONS
TRANSPORTATION STUDY

Drawing Title:

TRANSPORT STRATEGY


TYPICAL SECTION 6

FINAL REPORT

Drawn	JRD	Date	12-06-07
Designed	JRD		
Verified	MDF	Scale	NTS
Approved	MDF		
CW Project No.		Figure No.	Rev.
21654		FR-SEC6	A



G:\21654\CRETS FINAL REPORT-2007\Dwgs\21654-FR-SEC6

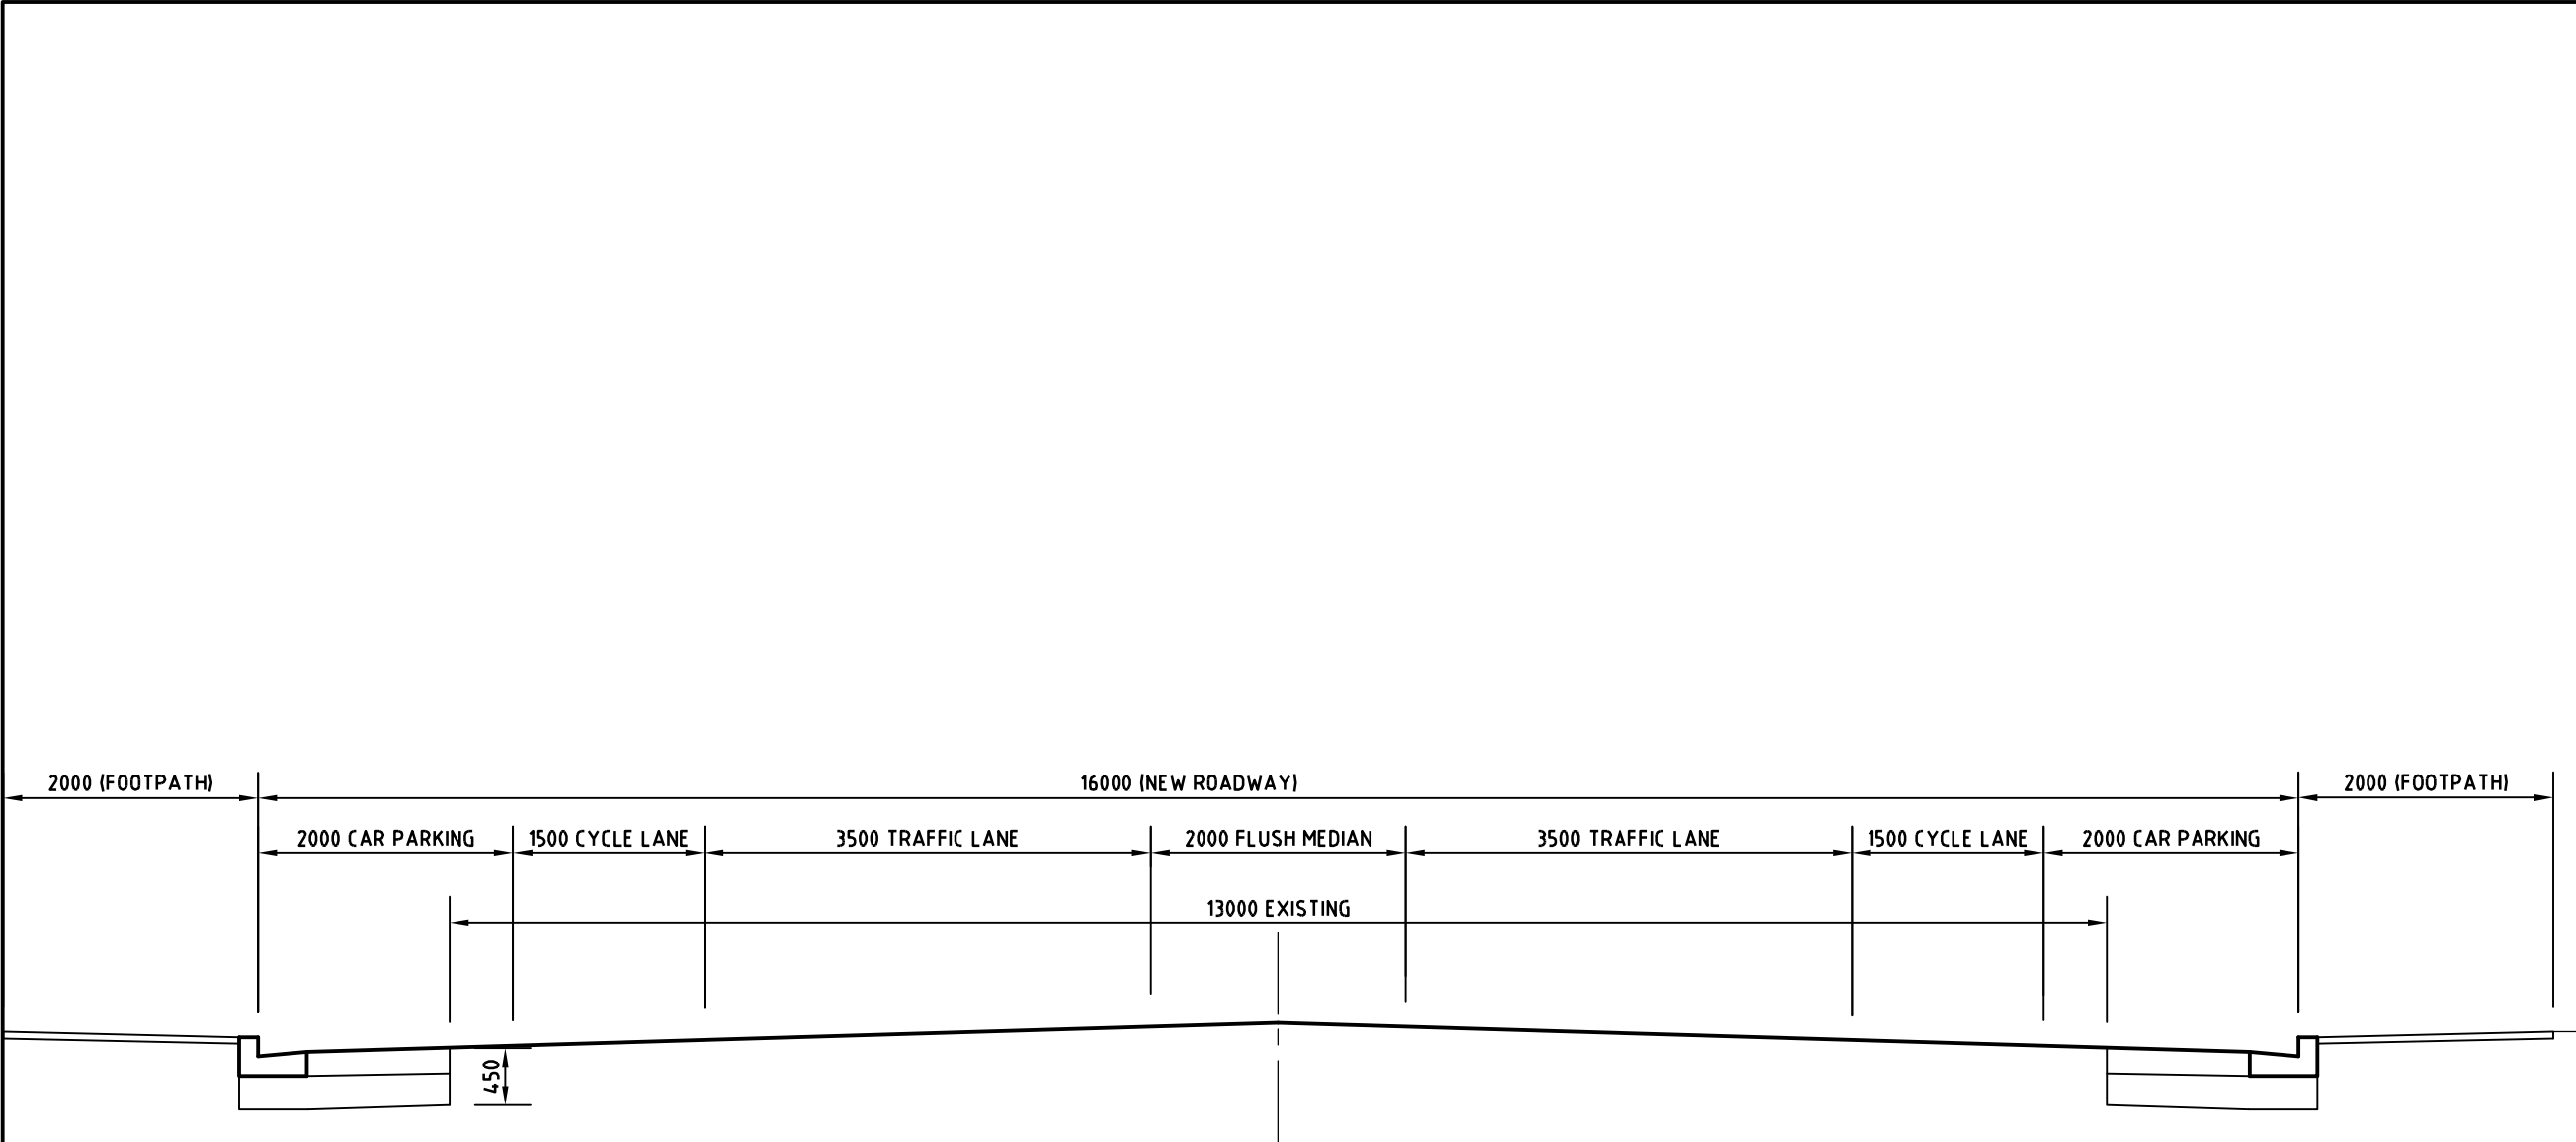

URBAN ARTERIAL
ROLLESTON DRIVE, LOWES ROAD AND NEW OUTER URBAN COLLECTOR ROAD

- NOTES:
- 1. ROLLESTON DRIVE NORTH OF COMMUNITY CENTRE, 16.0m WIDE WITH 2.0m FLUSH MEDIAN
 - 2. FINAL WIDTH DEPENDENT ON THE INCLUSION OF FLUSH MEDIAN, PARKING AND CYCLE LANES.

A	12-06-07	FINAL REPORT	JRD
No.	Date	Revision Details	By

Connell Wagner

Connell Wagner Limited
Level 4, Torrens House 195 Hereford St.
(P.O. Box 1081) Christchurch New Zealand

Telephone: +64 3 366 0821
Facsimile: +64 3 378 6955
Email: cwcho@conwag.com

A person using Connell Wagner drawings and other data accepts the risk of:

- using the drawings and other data in electronic form without requesting and checking them for accuracy against the original hard copy versions;
- using the drawings or other data for any purpose not agreed to in writing by Connell Wagner.

Client:

Transit
NEW ZEALAND

Christchurch International | airport

Environment
Canterbury
Your Regional Council

Selwyn
DISTRICT COUNCIL

CHRISTCHURCH
CITY COUNCIL - YOUR PEOPLE - YOUR CITY

Project:

**CHRISTCHURCH ROLLESTON
AND ENVIRONS
TRANSPORTATION STUDY**


Drawing Title:

**TRANSPORT STRATEGY
TYPICAL SECTION 7
FINAL REPORT**

Drawn	PJK	Date	12-06-07
Designed	PJK		
Verified	MDF	Scale	NTS
Approved	MDF		
CW Project No.		Figure No.	Rev.
21654		FR-SEC7	A



G:\21654\CRET5 FINAL REPORT-2007\Drawgs\21654-FR-SEC7

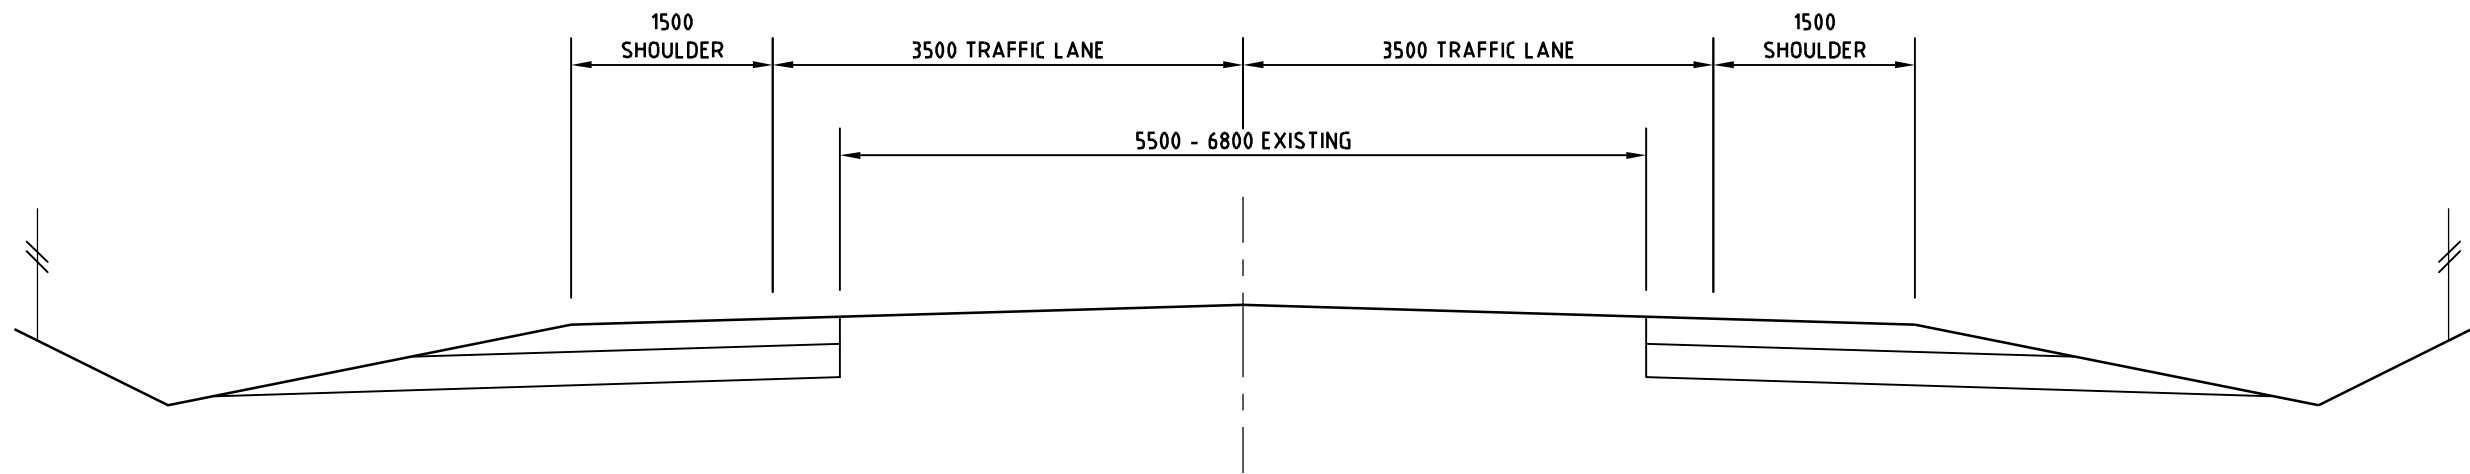

RURAL ARTERIAL
LEVI, WEEDONS/WEEDONS ROSS AND JONES ROAD UPGRADE

A	12-06-07	FINAL REPORT	JRD
No.	Date	Revision Details	By

Connell Wagner

Connell Wagner Limited
Level 4, Torrens House 195 Hereford St.
(P.O. Box 1081) Christchurch New Zealand

Telephone: +64 3 366 0821
Facsimile: +64 3 378 6955
Email: cwchc@conwag.com

A person using Connell Wagner drawings and other data accepts the risk of:
1. using the drawings and other data in electronic form without requesting and checking them for accuracy against the original hard copy versions;
2. using the drawings or other data for any purpose not agreed to in writing by Connell Wagner.

Client:

Christchurch International airport

Project:

**CHRISTCHURCH ROLLESTON
AND ENVIRONS
TRANSPORTATION STUDY**


Drawing Title:

**TRANSPORT STRATEGY
RURAL ARTERIAL SECTION
TYPICAL SECTION 8
FINAL REPORT**

Drawn	PJK	Date	12-06-07
Designed	PJK		
Verified	MDF	Scale	NTS
Approved	MDF		
CW Project No.		Figure No.	Rev.
21654		FR-SEC8	A



G:\21654\CRET5 FINAL REPORT-2007\Drawgs\21654-FR-SEC8

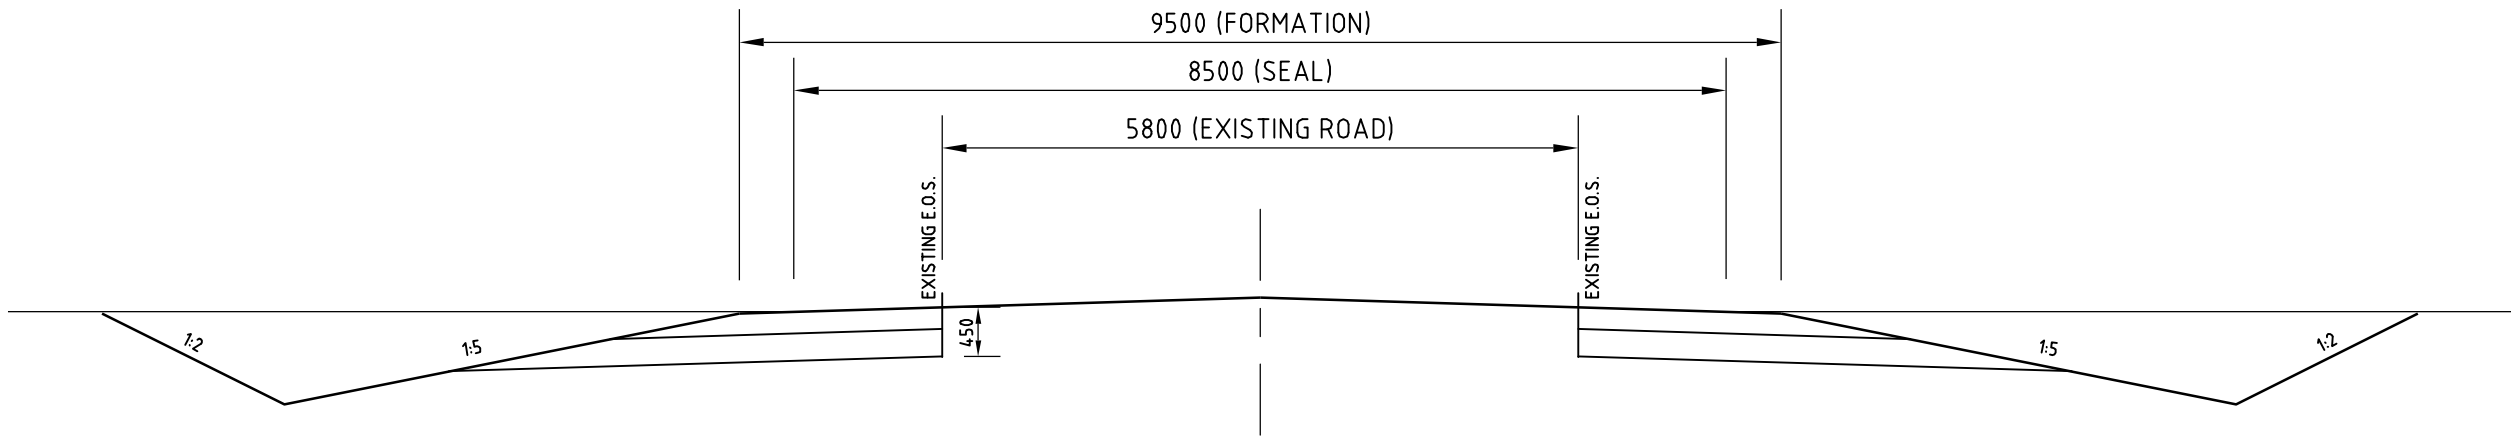

SECTION 9
RURAL 2 LANE ROAD
(UPGRADE OF EXISTING ROAD)

A	12-06-07	FINAL REPORT	JRD
No.	Date	Revision Details	By

Connell Wagner

Connell Wagner Limited
Level 4, Torrens House 195 Hereford St.
(P.O. Box 1081) Christchurch New Zealand

Telephone: +64 3 366 0821
Facsimile: +64 3 379 6955
Email: cwcho@connwag.com

A person using Connell Wagner drawings and other data accepts the risk of:
1. using the drawings and other data in electronic form without requesting and checking them for accuracy against the original hard copy versions;
2. using the drawings or other data for any purpose not agreed to in writing by Connell Wagner.

Client:

Christchurch International airport


Project:

**CHRISTCHURCH ROLLESTON
AND ENVIRONS
TRANSPORTATION STUDY**


Drawing Title:

**TRANSPORT STRATEGY
TYPICAL SECTION 9
FINAL REPORT**

Drawn	JRD	Date	12-06-07
Designed	JRD		
Verified	MDF	Scale	NTS
Approved	MDF		
CW Project No.		Figure No.	Rev.
21654		FR-SEC9	A

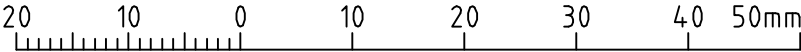

G:\21654\CRET5 FINAL REPORT-2007\Dwgs\21654-FR-SEC9

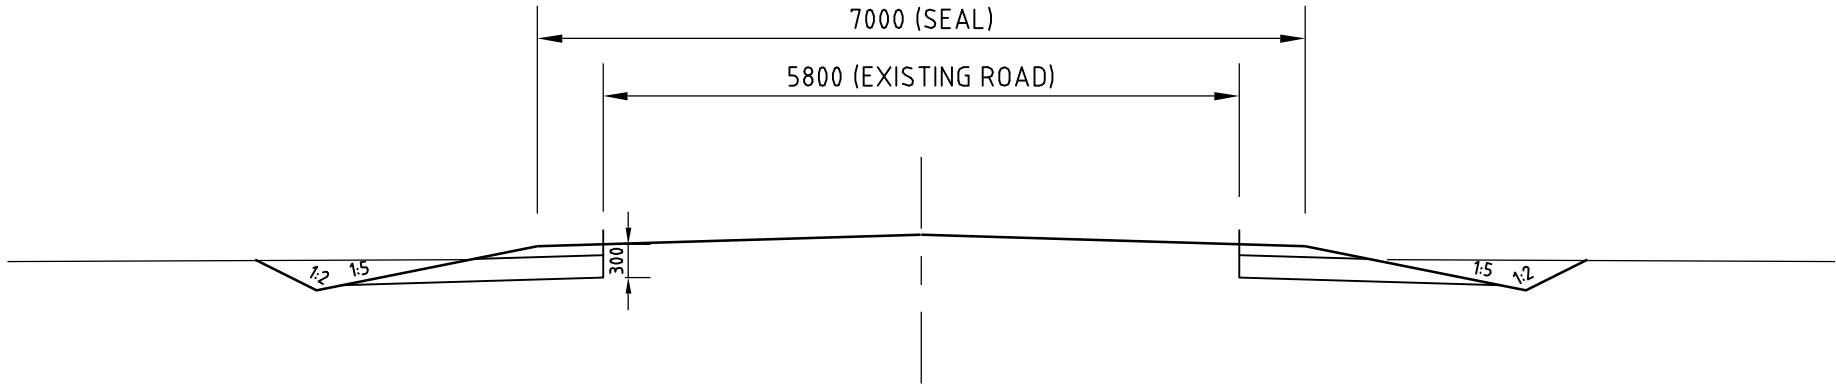

SECTION 10
HOSKYN'S ROAD UPGRADE

Connell Wagner

Connell Wagner Limited
Level 4, Torrens House 195 Hereford St.
(P.O. Box 1081) Christchurch New Zealand
Telephone: +64 3 366 0821
Facsimile: +64 3 379 6955
Email: cwchc@connwag.com

A person using Connell Wagner drawings and other data accepts the risk of:
1. using the drawings and other data in electronic form without requesting and checking them for accuracy against the original hard copy versions;
2. using the drawings or other data for any purpose not agreed to in writing by Connell Wagner.

Client:



Project:

**CHRISTCHURCH ROLLESTON
AND ENVIRONS
TRANSPORTATION STUDY**

Drawing Title:

**TRANSPORT STRATEGY
TYPICAL SECTION 10
FINAL REPORT**

Drawn	JRD	Date	12-06-07
Designed	JRD		
Verified	MDF	Scale	NTS
Approved	MDF		
CW Project No.		Figure No.	Rev.
21654		FR-SEC10	A



G:\21654\CRET'S FINAL REPORT-2007\Dwgs\21654-FR-SEC10