


Vehicle Entranceway with Culvert Standard For Local Roads

STANDARD NO RD 3.2D

SCALE NTS Dec 2015

AST-04-02-07-05

ORIGINAL SHEET SIZE A4

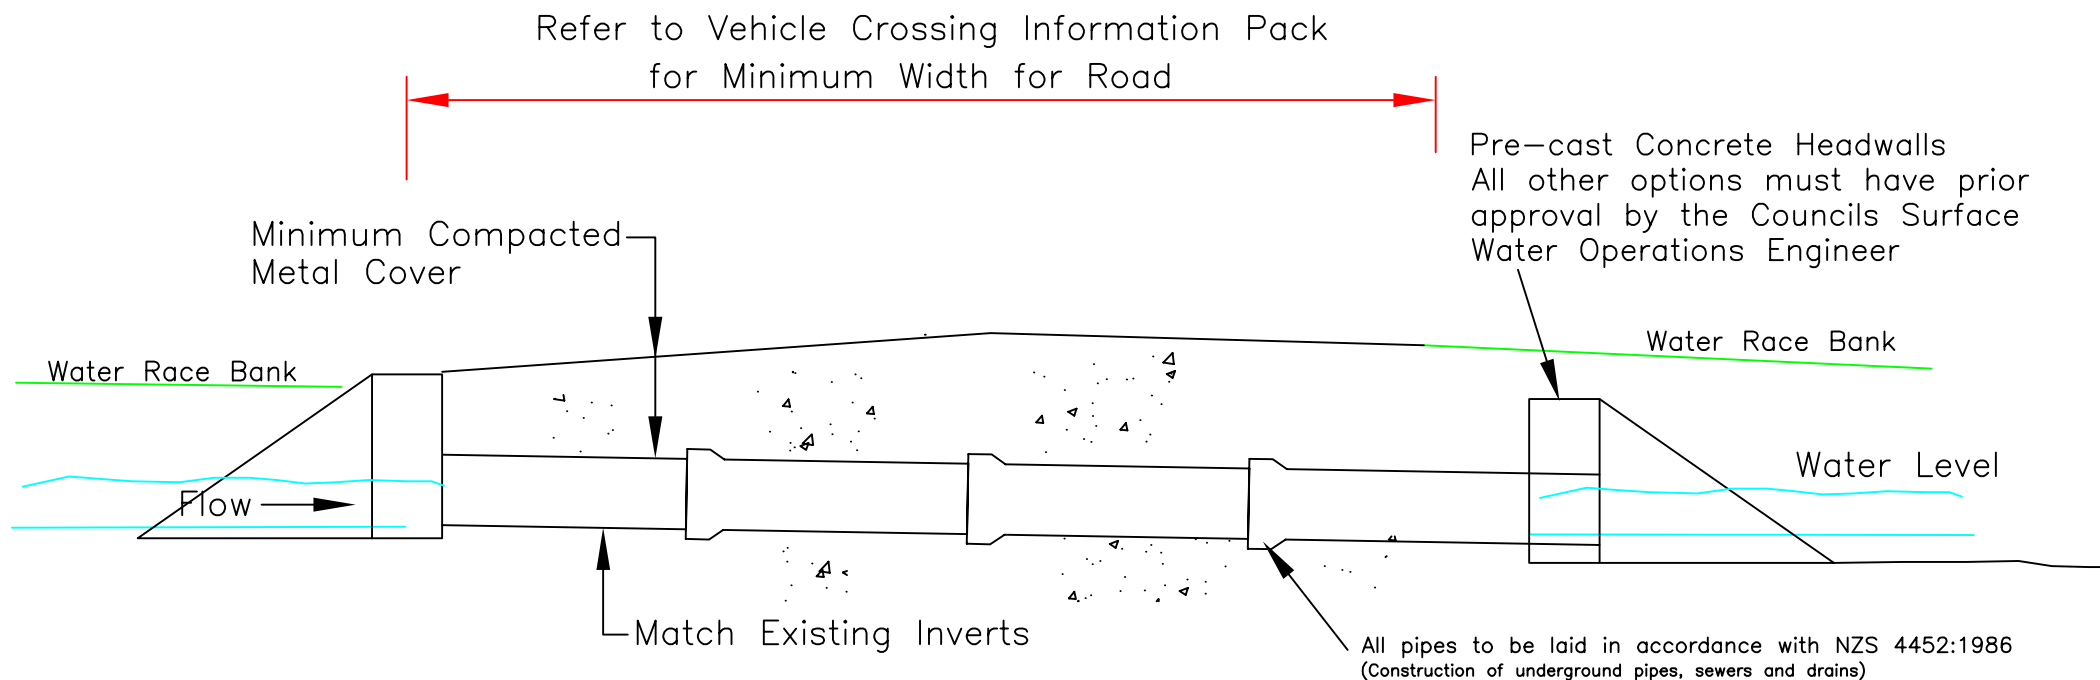

Culvert Size – Contact Councils Surface Water
Operations Engineer for Culvert sizing

Minimum Cover – Concrete class 4 pipes 600mm
– P.V.C. pipes 750mm
– Helcor (CSP) } 600mm
– Aluflo pipes }
– Polyethylene pipes 750mm



Water Race
Road Crossing
Cross Section

STANDARD NO WR 10.0
DATE DEC 2015
SCALE NTS

dwg# 1801/000/A4

ORIGINAL SHEET SIZE A4