




LEGEND

- EXISTING STATE HIGHWAY DESIGNATION (NZTA-1)

PROPOSED STATE HIGHWAY DESIGNATION (NZTA-1)

EXISTING RAILWAY DESIGNATION (KRH-1)

EXISTING ROLLESTON PRISON DESIGNATION (MCOR-1)
-

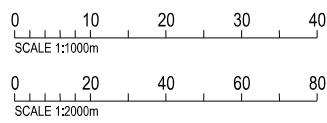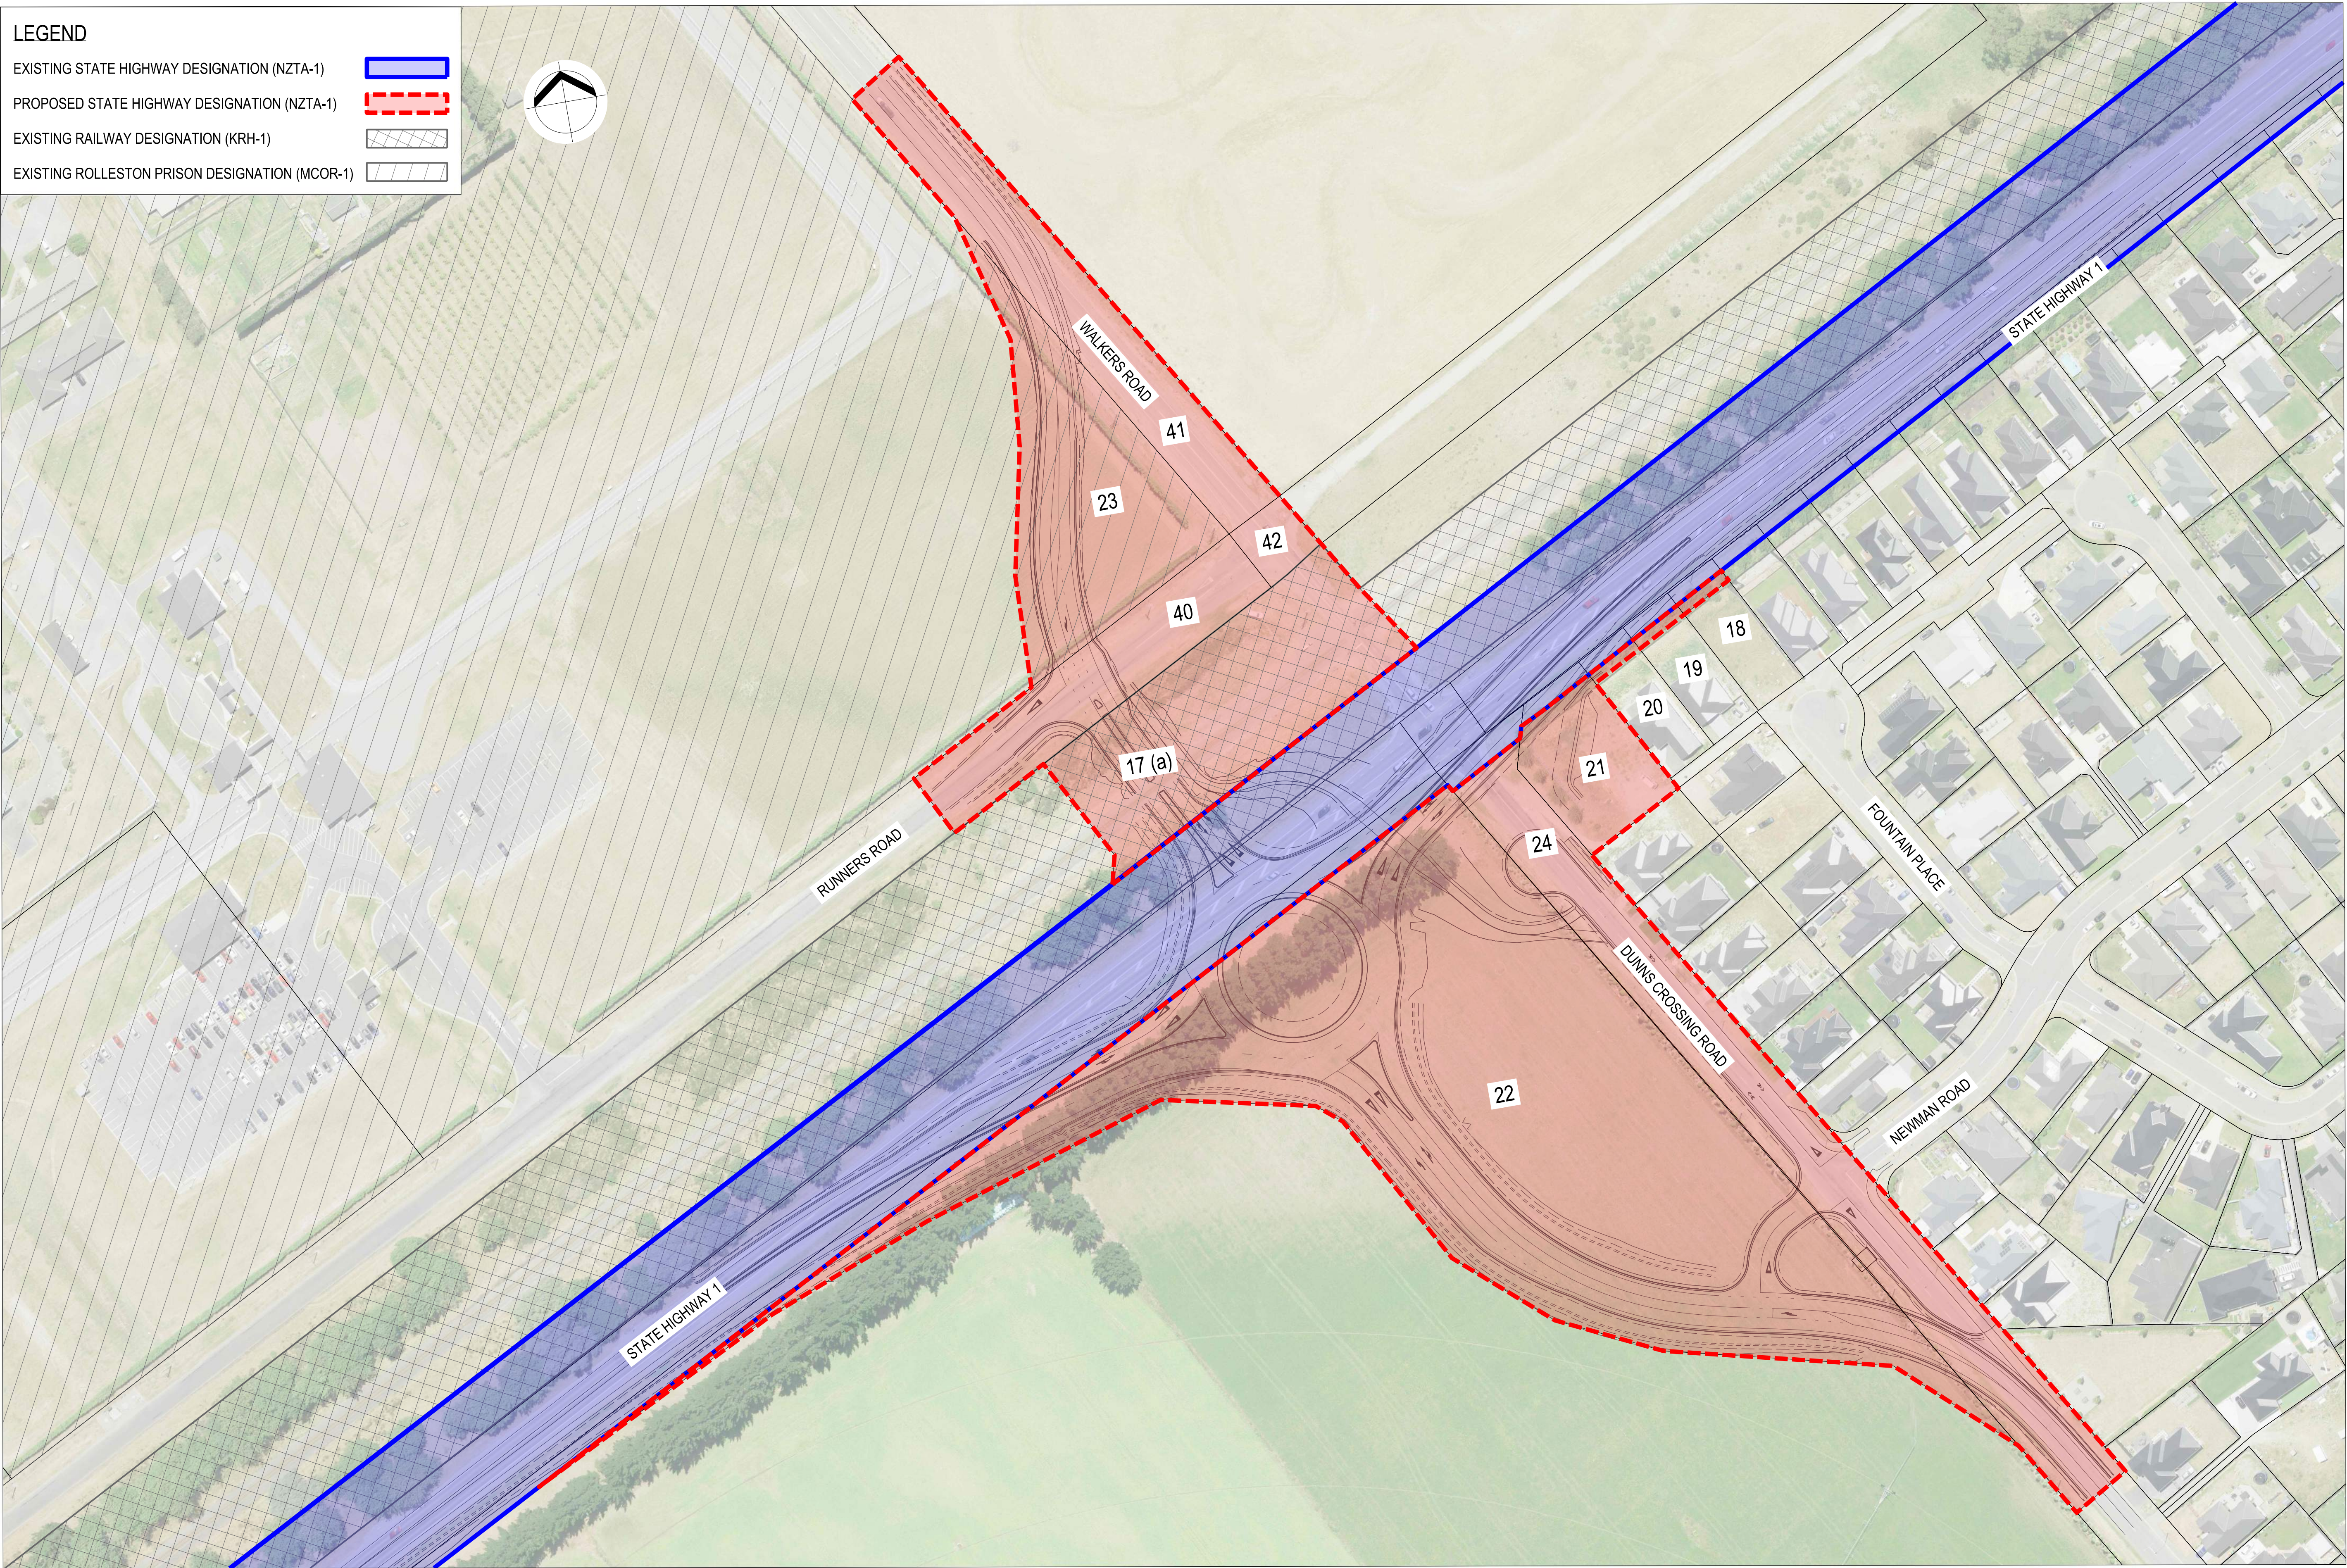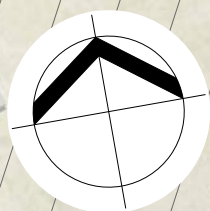

PRELIMINARY
NOT FOR CONSTRUCTION

A		FOR CONSULTATION	RA	BC	DGA	02.08.24
No.	Revision	By	Chk	Appd	Date	

Original Scale (A3)	Design	Q.DETTLING	08.07.24	Approved For Construction*
1:1000	Drawn	M.HARRIS	08.07.24	Date
Reduced Scale (A3)	Design Verifier			
1:2000	Design Check			
* Refer to Revision 1 for Original Signature				



Client: SH1 ROLLESTON ACCESS IMPROVEMENTS

Title: LAND DESIGNATION PLAN PACKAGE 1

Discipline: CIVIL ENGINEERING
Drawing No. 3338703-10-CA-8021
Rev. A