



A	FOR PRELIMINARY SAFE SYSTEM AUDIT	RAA	MH	DA	06.11.24				
No.	Revision	By	Chk	Appd	Date				

Original Scale (A1)	Design	Q.DETTLING	08.10.24	Approved For Construction*
NTS	Drawn	Q.DETTLING	08.10.24	
Reduced Scale (A3)	Design Checker			
NTS	Dwg Check			
	* Refer to Revision 1 for Original Signature			




Client:	SH1 ROLLESTON ACCESS IMPROVEMENTS PACKAGE 2
---------	---

Title:	LOCALITY PLAN
--------	---------------

Discipline:	CIVIL ENGINEERING
Drawing No.	3338703-20-CA-0010
Rev.	A

**PRELIMINARY**  
**NOT FOR CONSTRUCTION**



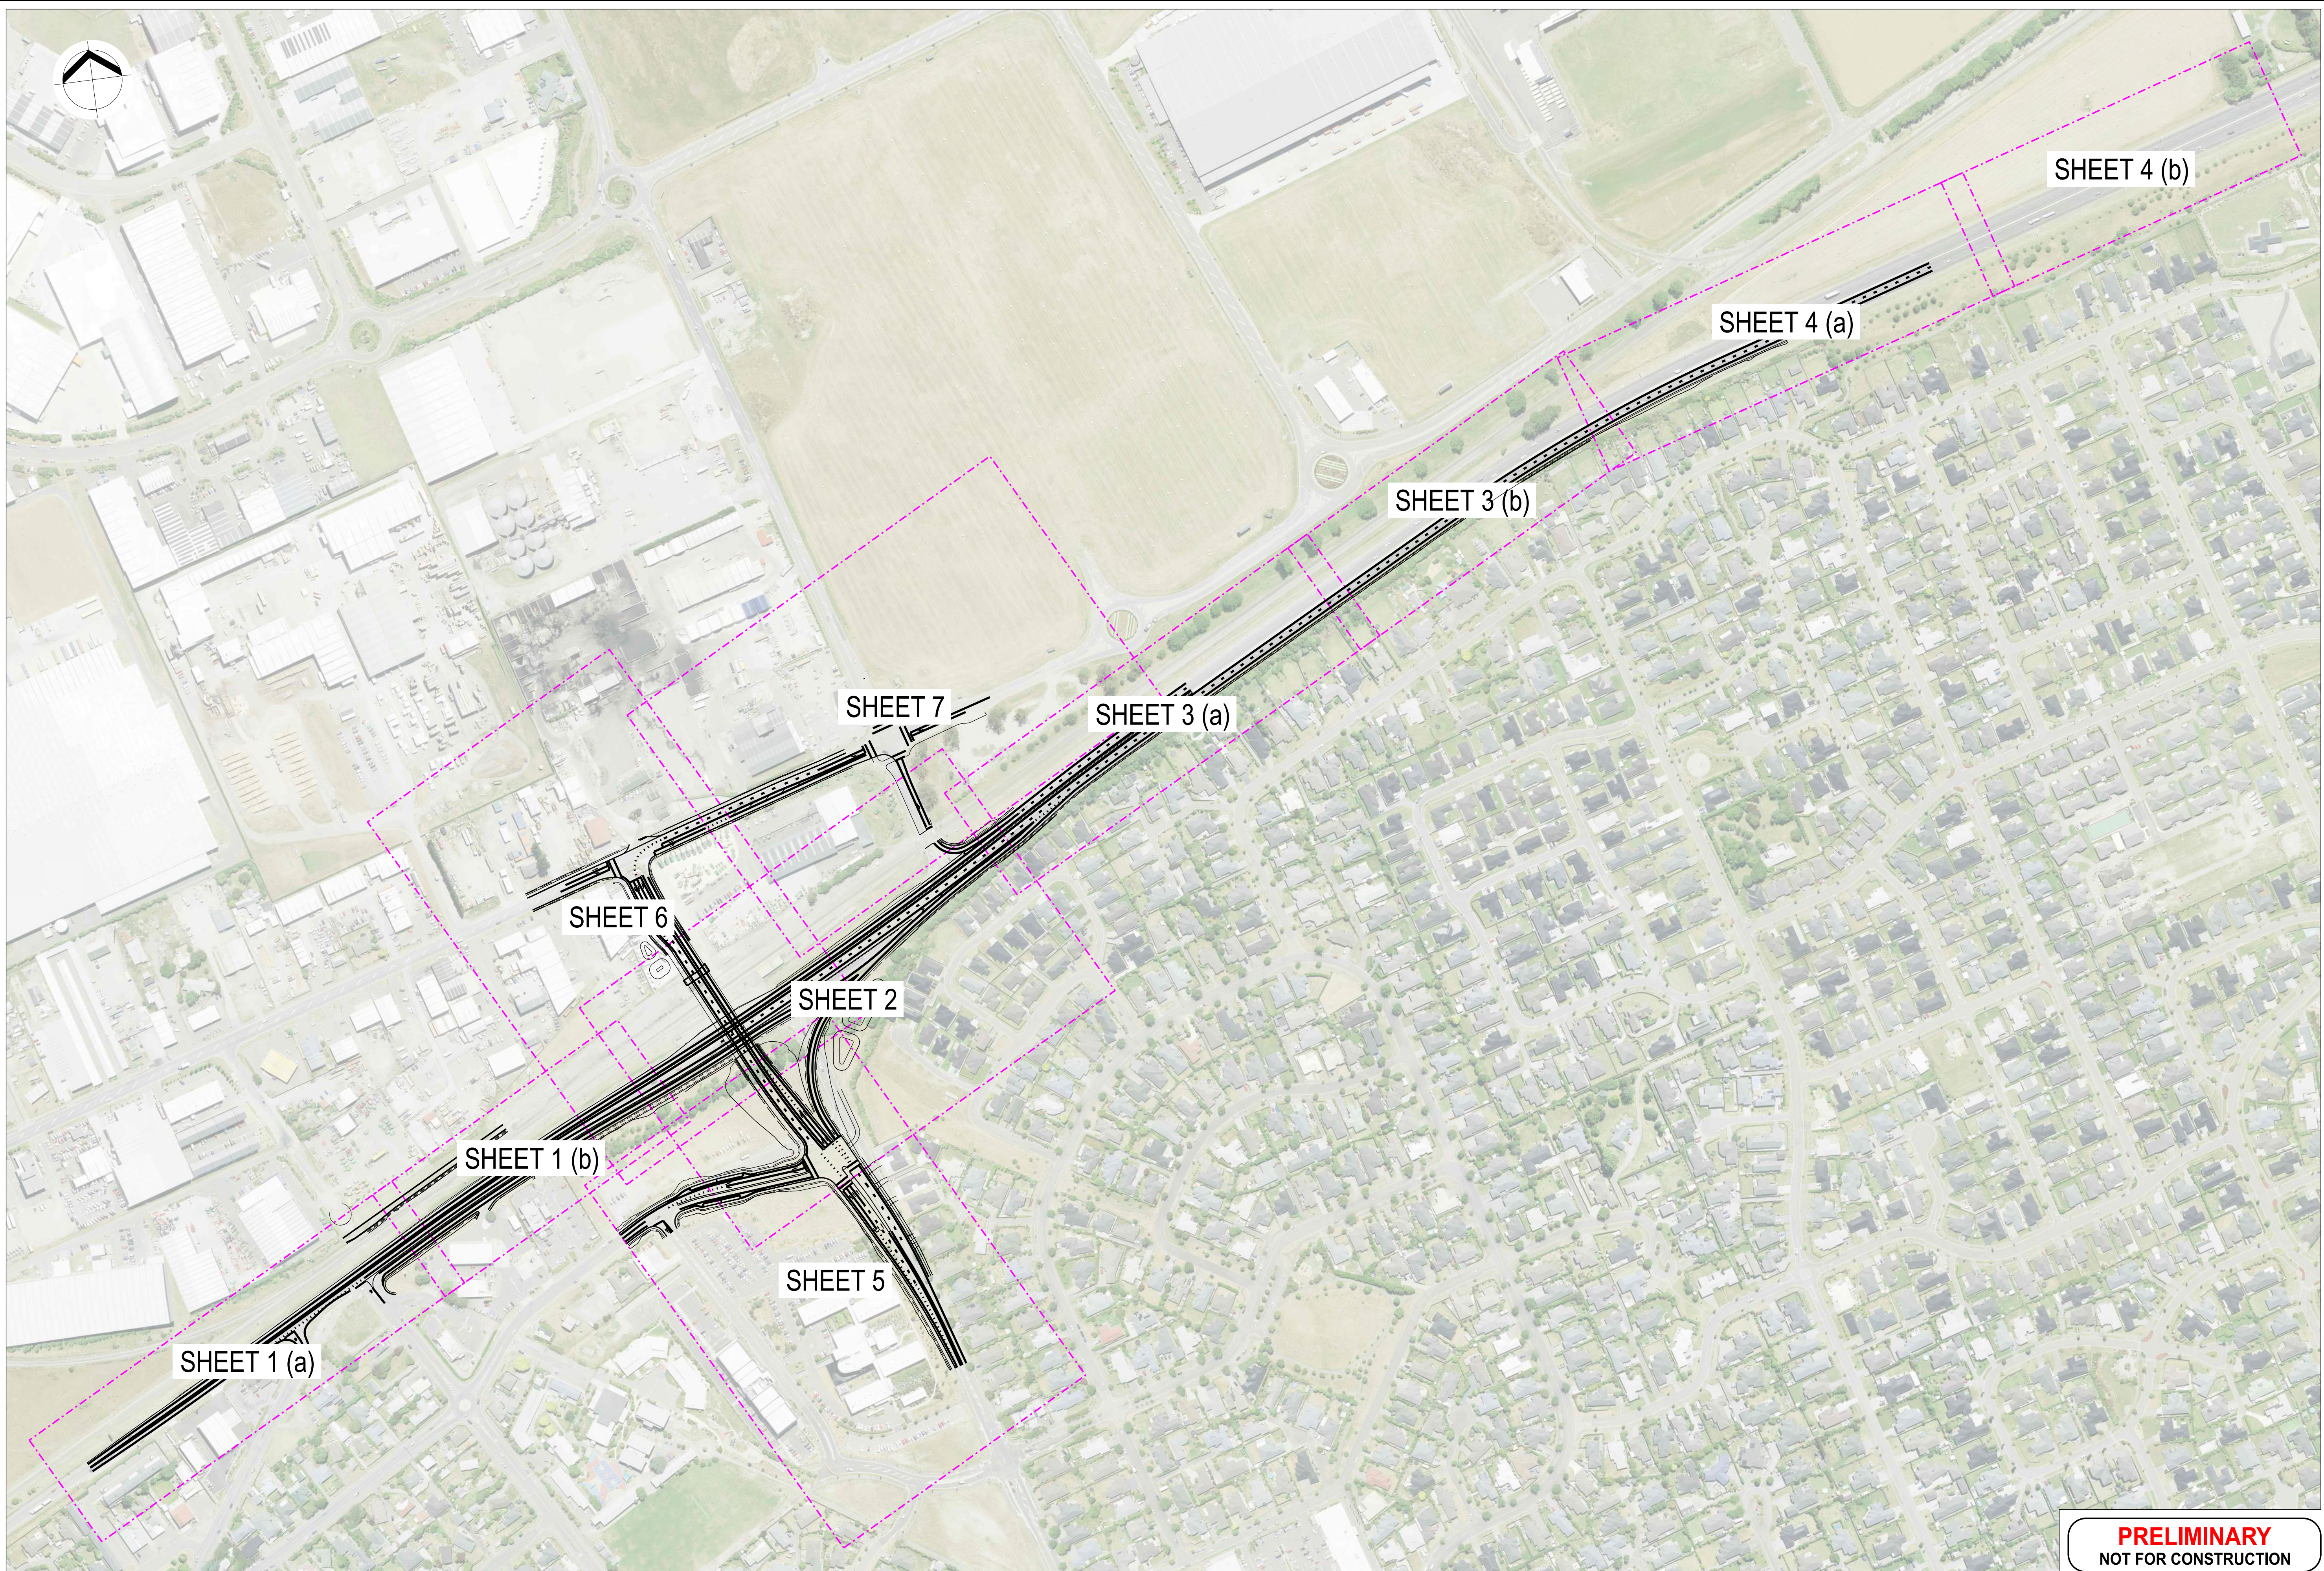

**PRELIMINARY**  
**NOT FOR CONSTRUCTION**

A		FOR PRELIMINARY SAFE SYSTEM AUDIT	RAA	MH	DA	06.11.24
No.	Revision		By	Chk	Appd	Date

Original Scale (A3)	Design	M.HARRIS	16.10.24	Approved For Construction
1:2000	Drawn	R.ANDERSON	16.10.24	Date
Reduced Scale (A3)	Design Verifier			
1:4000	Design Checker			
* Refer to Revision 1 for Original Signature				






Client: SH1 ROLLESTON  
ACCESS IMPROVEMENTS  
PACKAGE 2

Title: KEY PLAN

Discipline: CIVIL ENGINEERING  
Drawing No: 3338703-20-CA-1000  
Rev: A



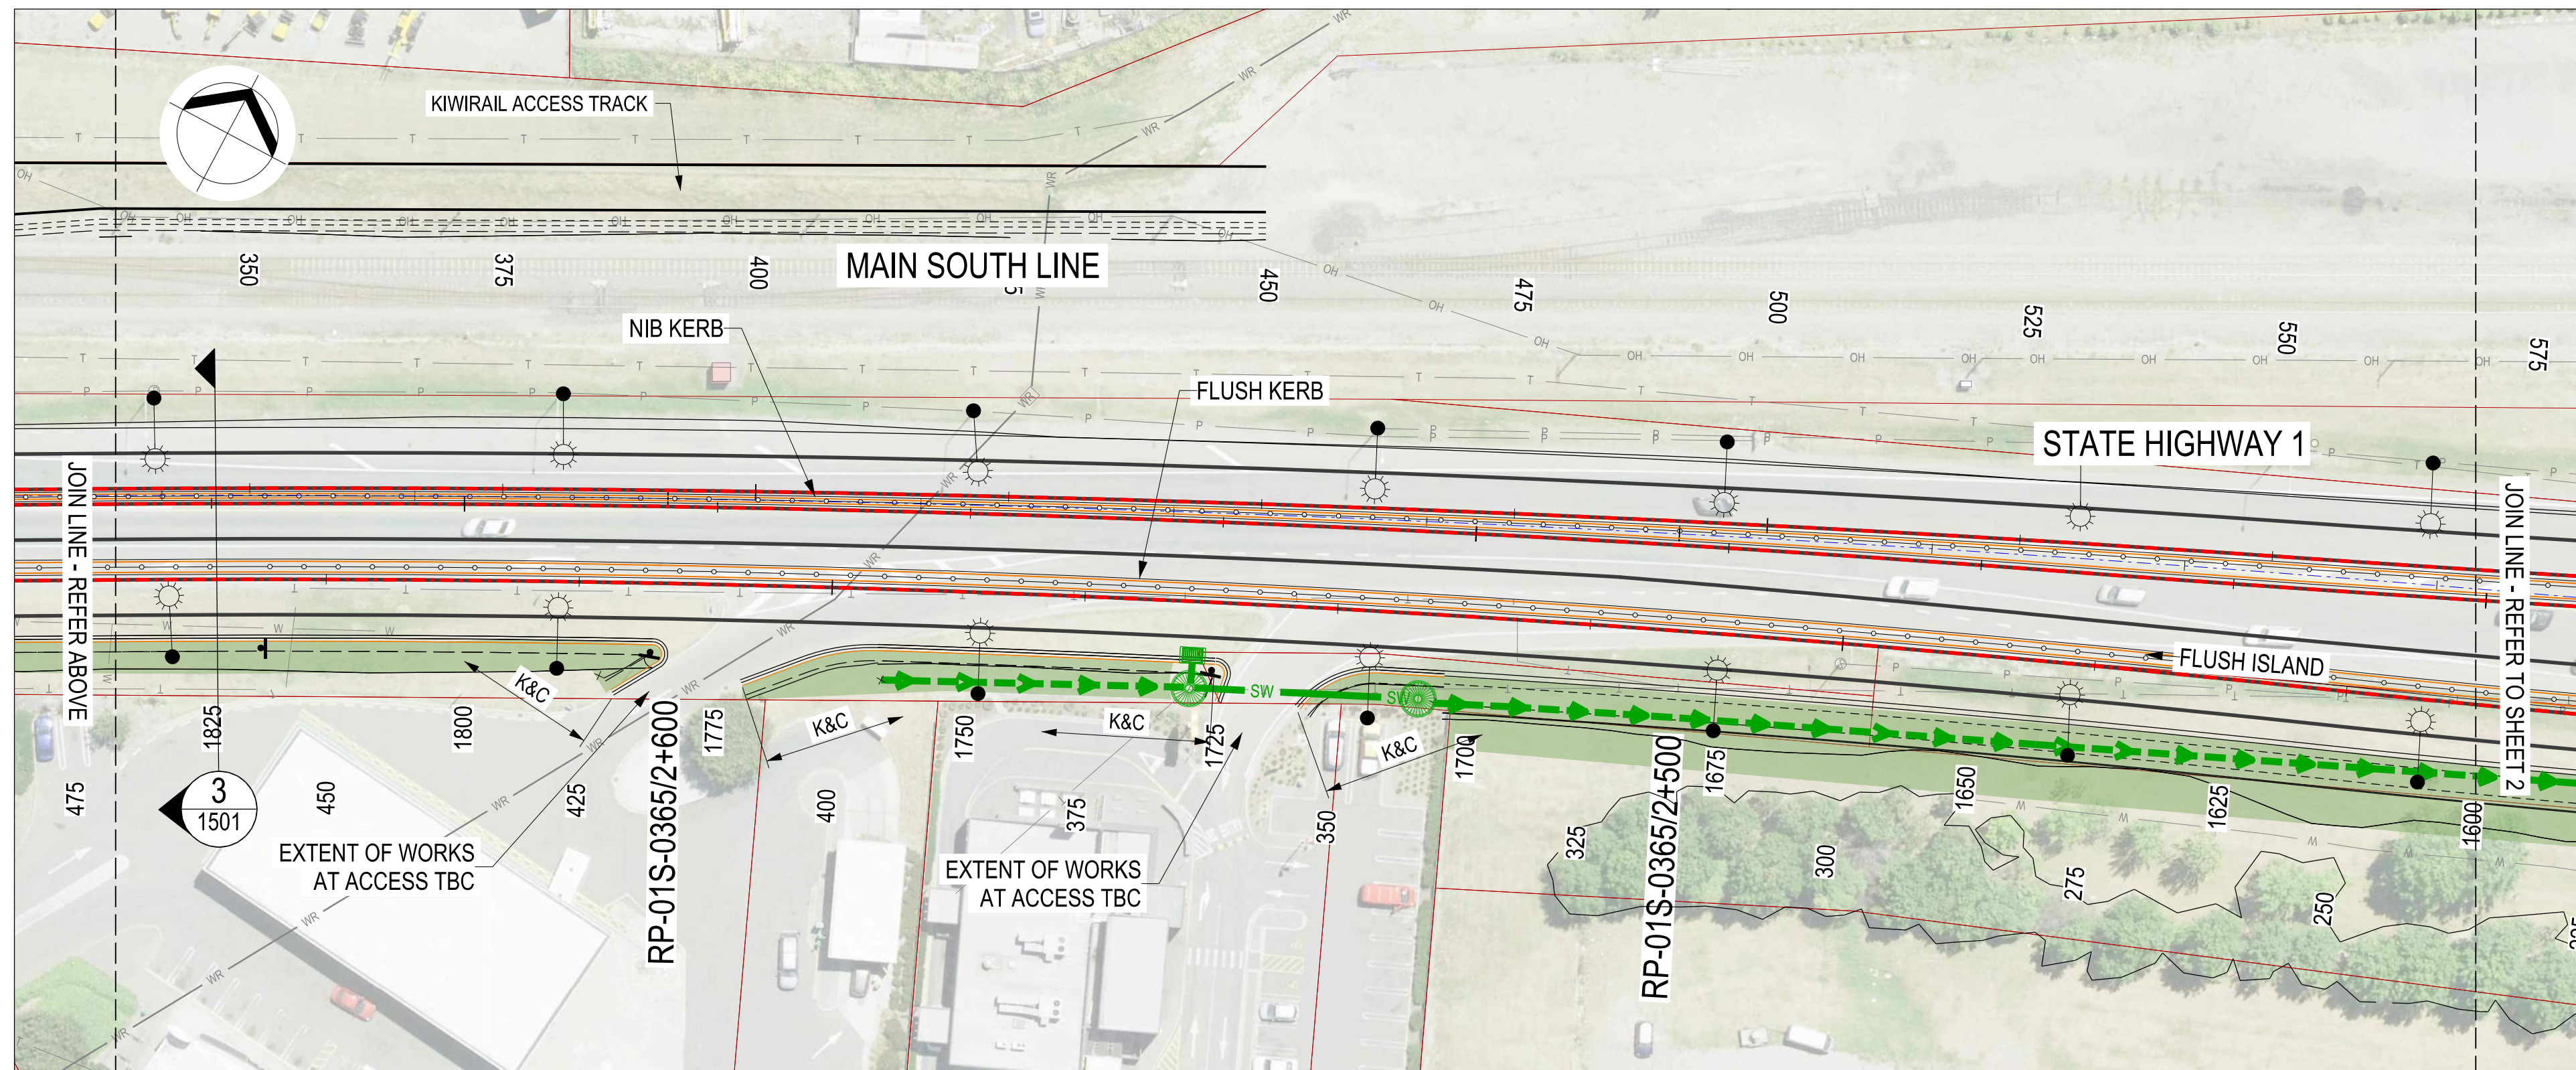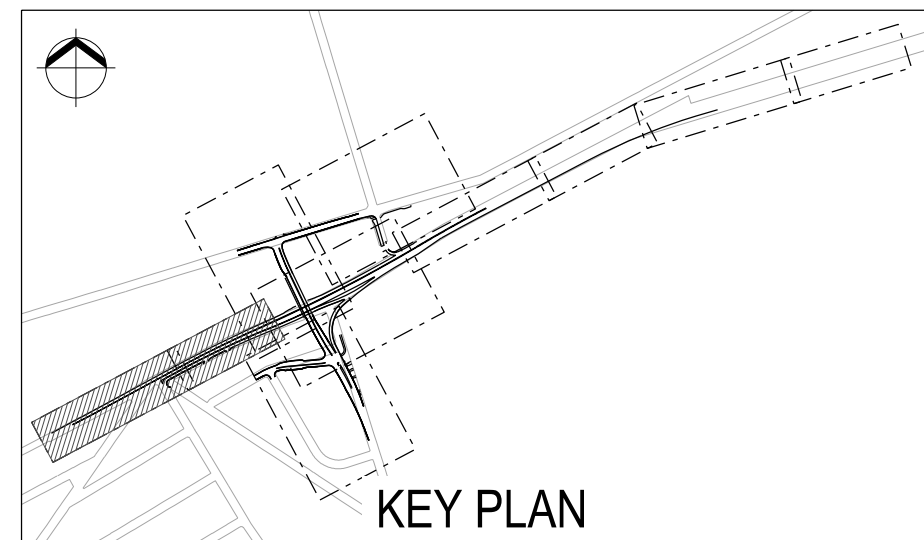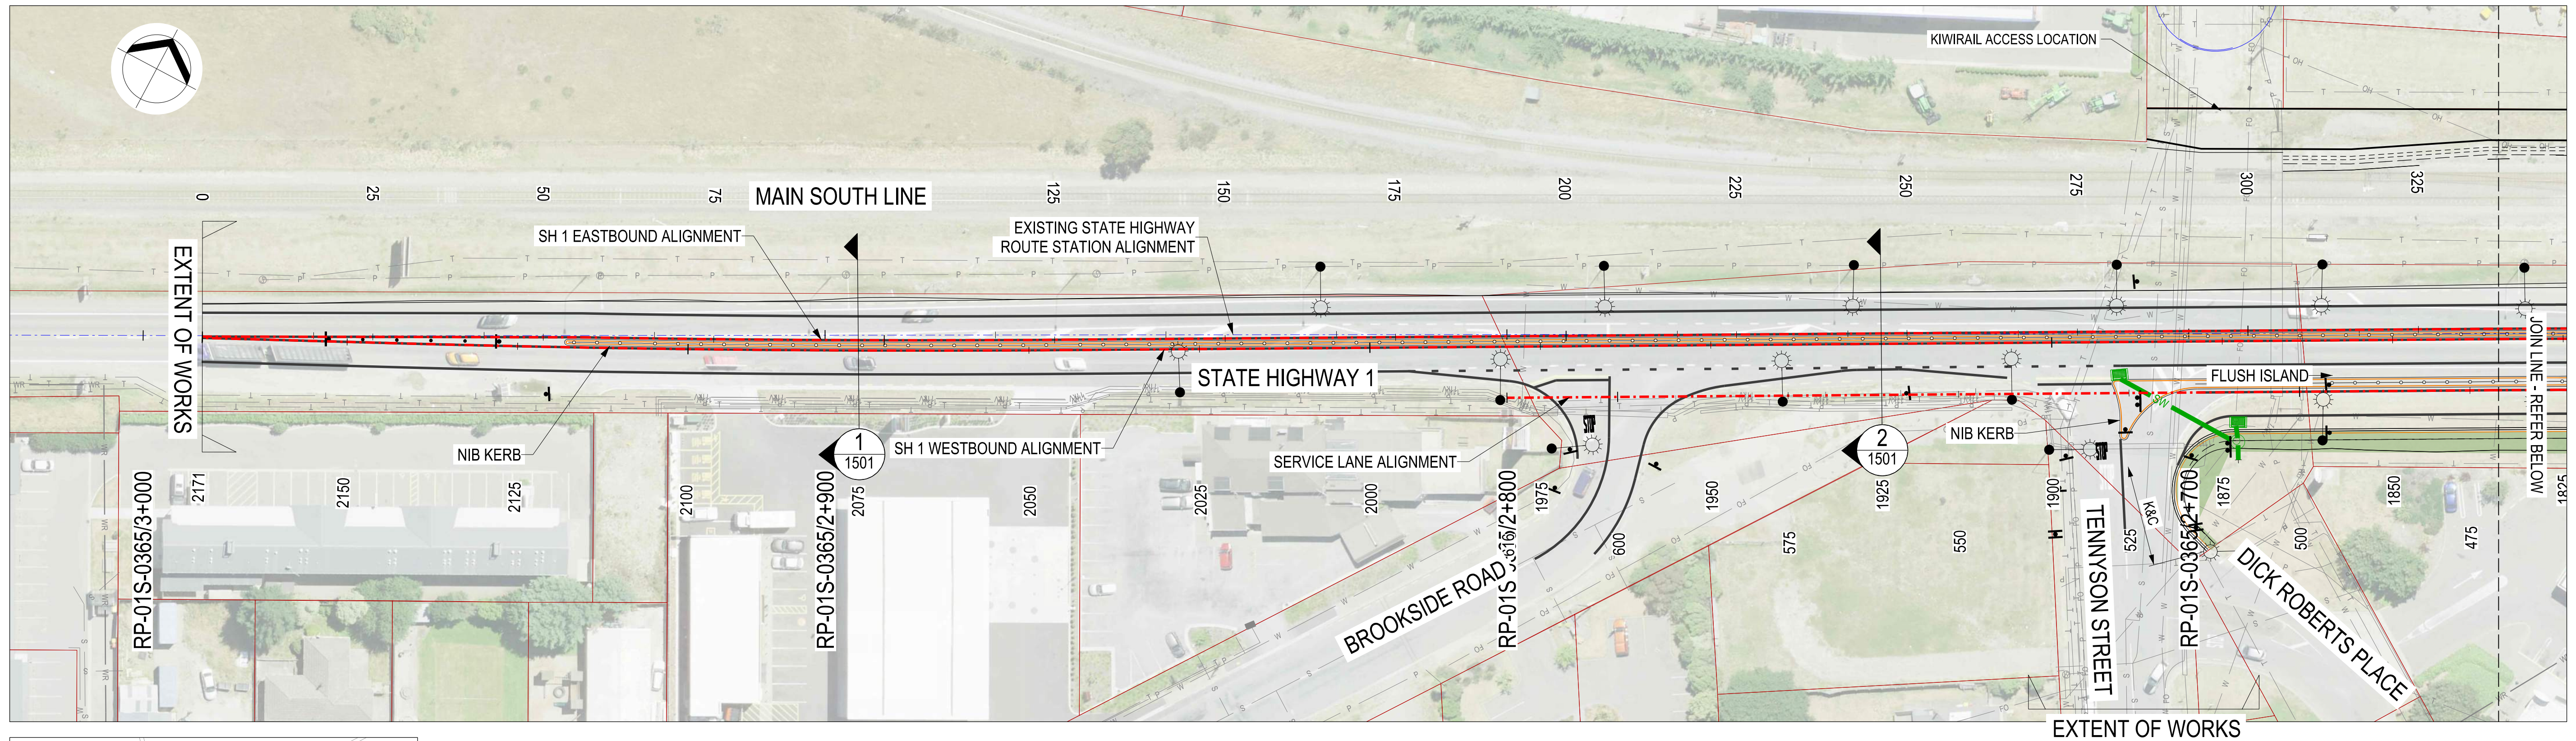

### LEGEND

BOUNDARY	
EXISTING SERVICES	
OVERHEAD POWER	OH OH
11KV CABLE	11KV 11KV
LOW VOLTAGE POWER	P P
FIBRE OPTIC	FO FO
CHORUS	T T
WATER MAIN	W W
STORMWATER	SW SW
SEWER	S S
STOCK WATER RACE	WR WR
PROPOSED DESIGN	
SH 1 ROUTE POSITION ALIGNMENT	
PROPOSED ROAD ALIGNMENT	
LIGHTING COLUMN	
STORMWATER INFRASTRUCTURE	
STORMWATER PIPE	SW SW
SWALE	
ROAD SAFETY BARRIER	
KERB	
SEAL EDGE	
BACK OF VERGE	
RETAINING WALL	
GROUND INTERFACE	
SIGNS	
PROPOSED TREE	
GRASS / GARDEN BED BARK MULCH	

**PRELIMINARY**  
**NOT FOR CONSTRUCTION**

A	FOR INFORMATION	JC	MH	BC	28.05.24
B	50% GEOMETRIC DESIGN	RAA	MH	BC	09.08.24
C	FOR PRELIMINARY SAFE SYSTEM AUDIT	RAA	MH	DA	06.11.24
No.	Revision	By	Chk	Appd	Date

Original Scale (A1)	Design	M.HARRIS	03.04.24	Approved For Construction
1:500	Drawn	R.ANDERSON	03.04.24	
Reduced Scale (A3)	Design Verifier			
1:1000	Dwg Check			
	* Refer to Revision 1 for Original Signature			




Client: SH1 ROLLESTON  
ACCESS IMPROVEMENTS  
PACKAGE 2

Title: GENERAL ARRANGEMENT  
SHEET 1 OF 7

Discipline: CIVIL ENGINEERING  
Drawing No. 3338703-20-CA-1201  
Rev. C



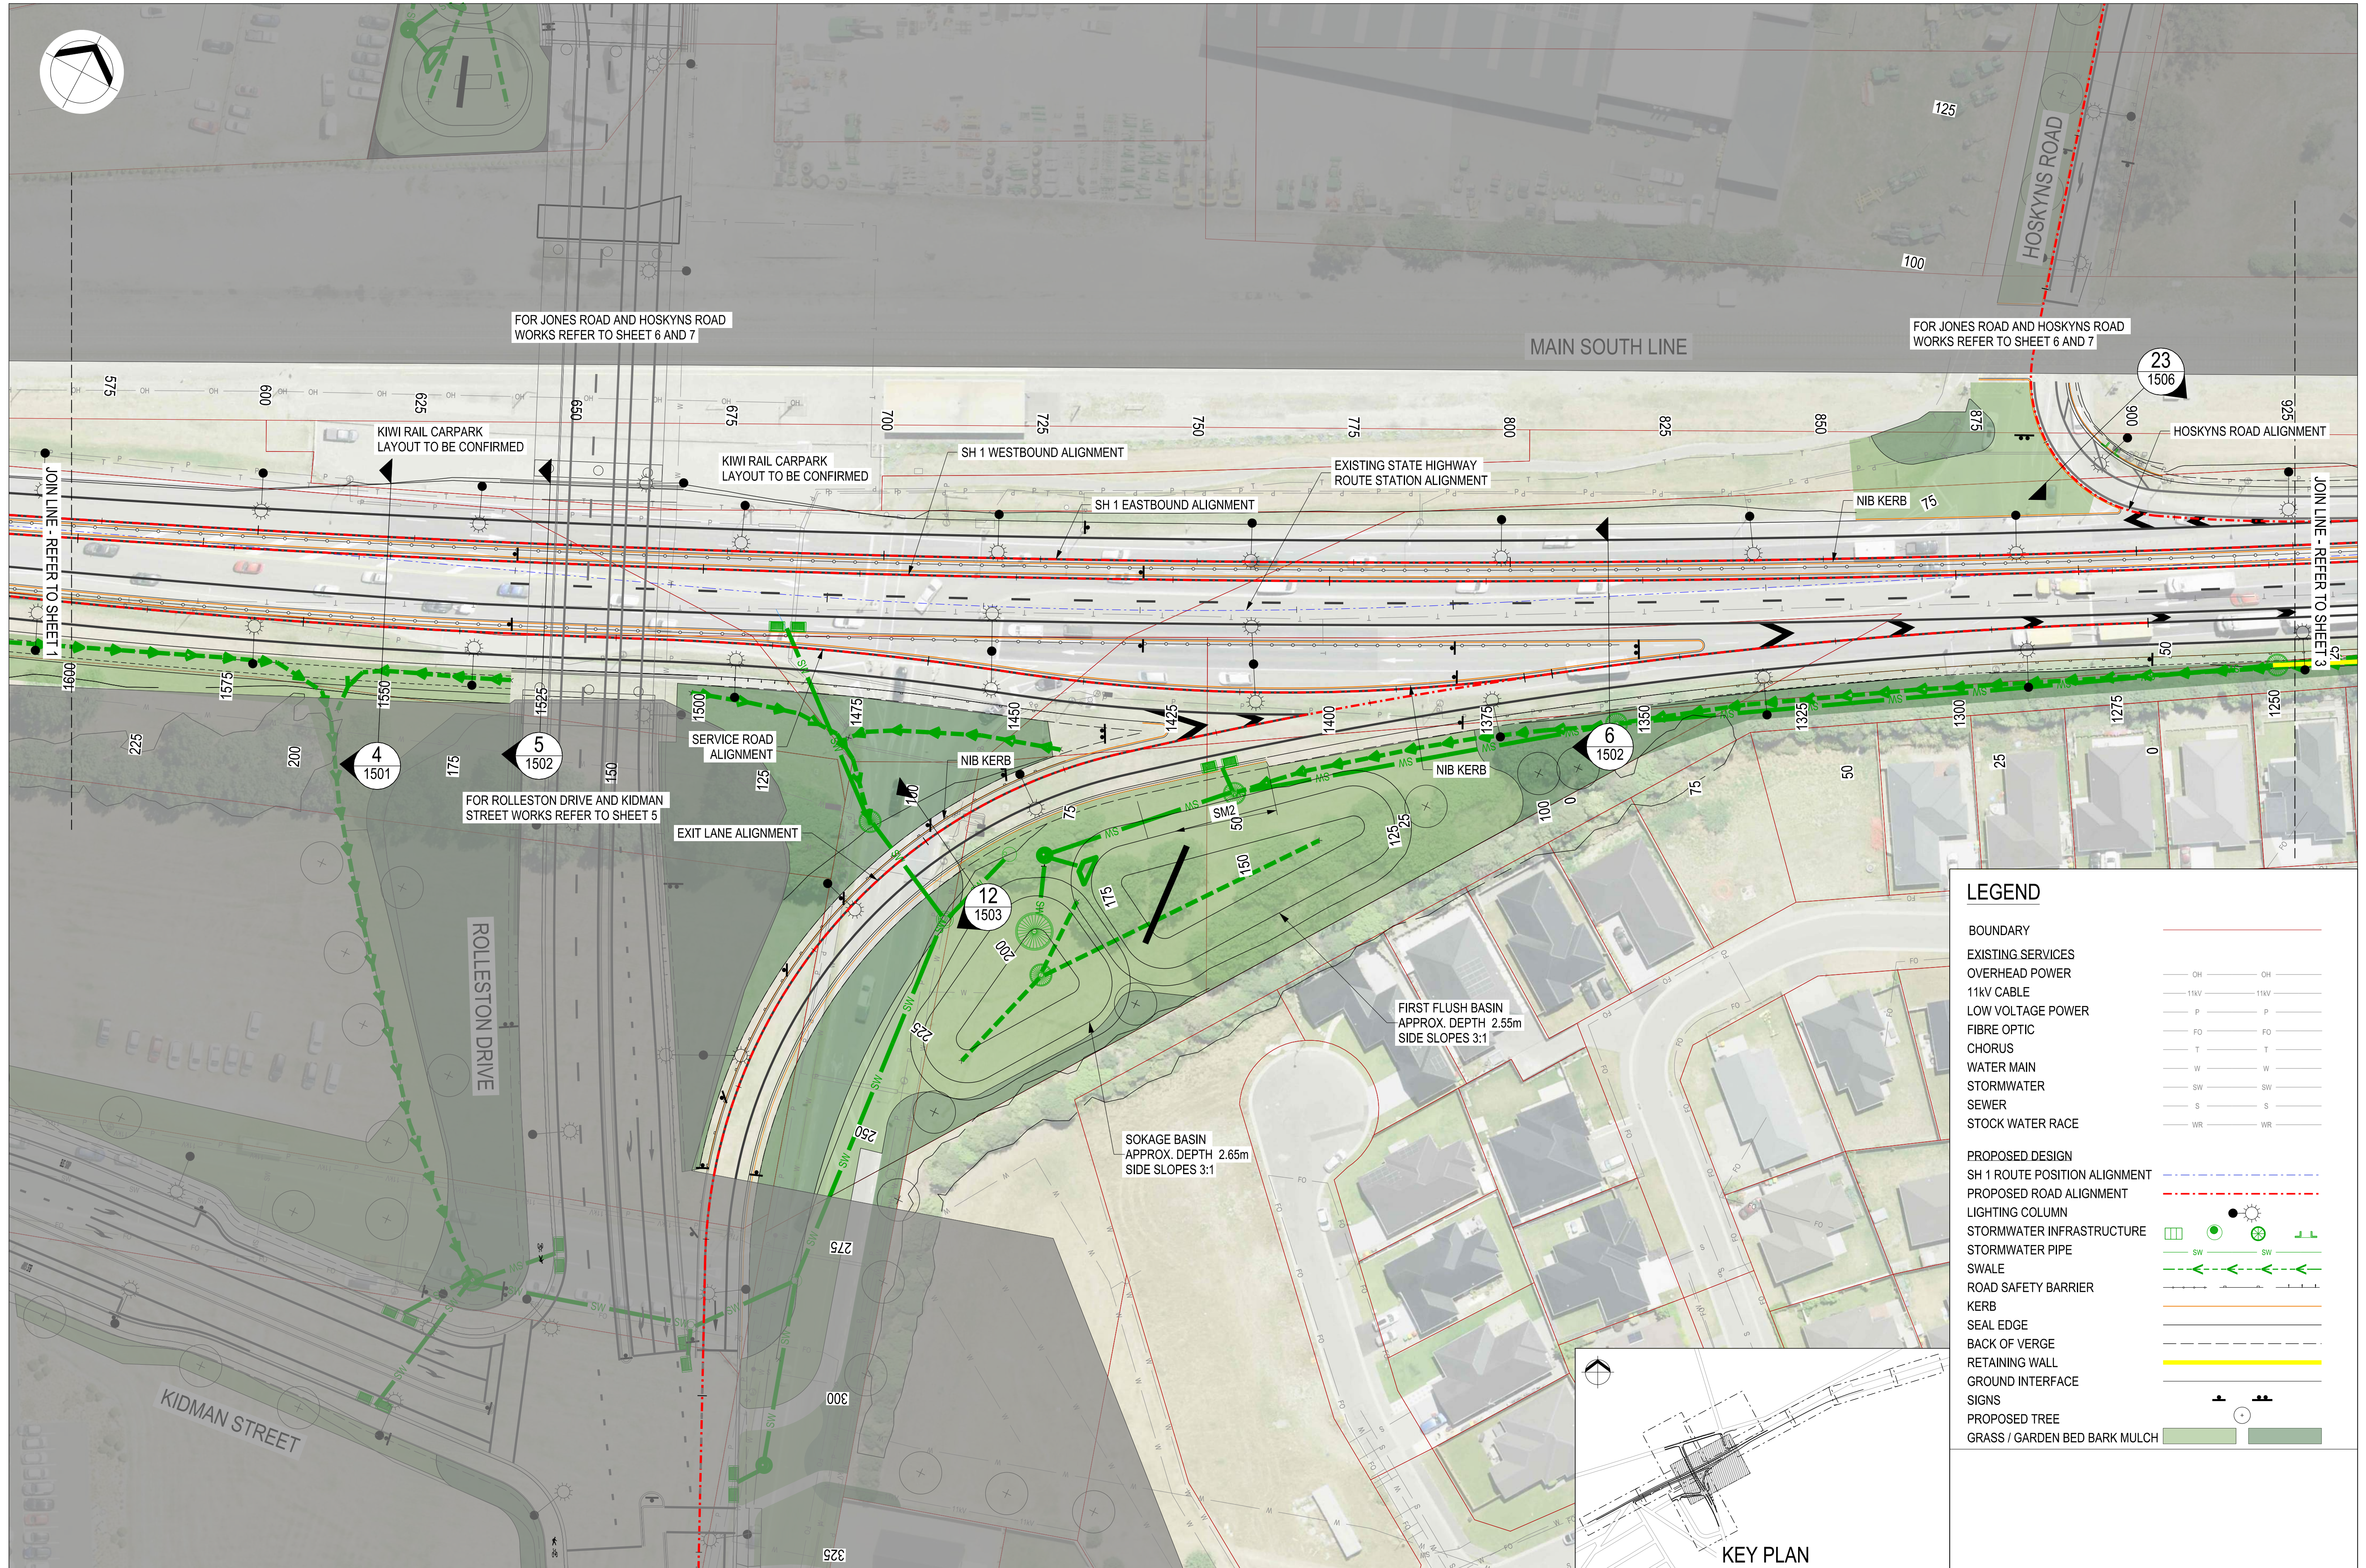

LEGEND

- BOUNDARY
- EXISTING SERVICES
- OVERHEAD POWER
- 11KV CABLE
- LOW VOLTAGE POWER
- FIBRE OPTIC
- CHORUS
- WATER MAIN
- STORMWATER
- SEWER
- STOCK WATER RACE
- PROPOSED DESIGN
- SH 1 ROUTE POSITION ALIGNMENT
- PROPOSED ROAD ALIGNMENT
- LIGHTING COLUMN
- STORMWATER INFRASTRUCTURE
- STORMWATER PIPE
- SWALE
- ROAD SAFETY BARRIER
- KERB
- SEAL EDGE
- BACK OF VERGE
- RETAINING WALL
- GROUND INTERFACE
- SIGNS
- PROPOSED TREE
- GRASS / GARDEN BED BARK MULCH

**PRELIMINARY**  
**NOT FOR CONSTRUCTION**

A	FOR INFORMATION	JC	MH	BC	28.05.24	Original Scale (A1)	Design	M.HARRIS	03.04.24	Approved For Construction
B	50% GEOMETRIC DESIGN	RAA	MH	BC	09.08.24	1:500	Drawn	R.ANDERSON	03.04.24	
C	FOR PRELIMINARY SAFE SYSTEM AUDIT	RAA	MH	DA	06.11.24	Reduced Scale (A3)	Design Verifier			
No.	Revision	By	Chk	Appd	Date	1:1000	Dwg Check			Date






Client: SH1 ROLLESTON  
ACCESS IMPROVEMENTS  
PACKAGE 2




Title: GENERAL ARRANGEMENT  
SHEET 2 OF 7

Discipline: CIVIL ENGINEERING  
Drawing No: 3338703-20-CA-1202  
Rev: C



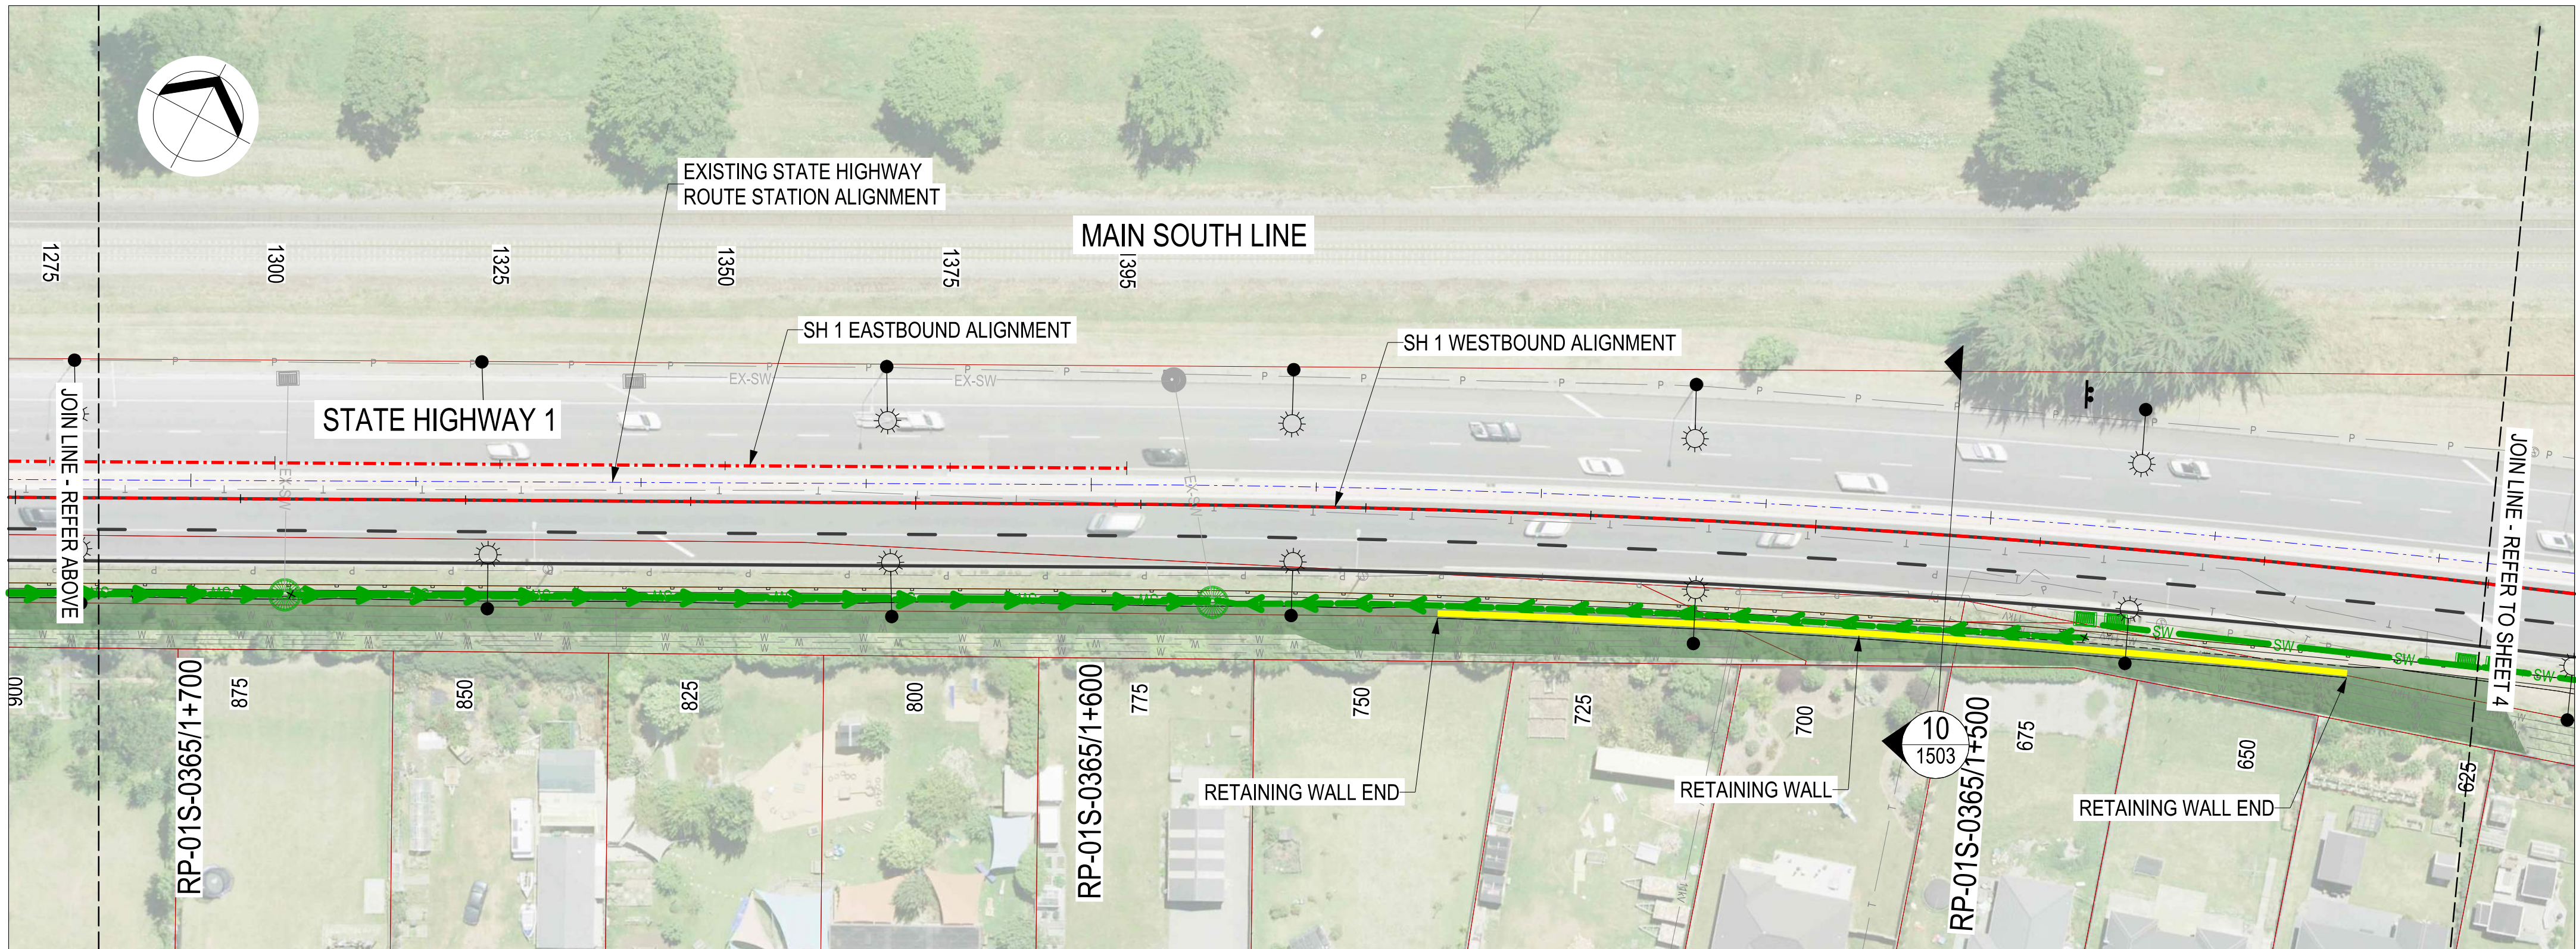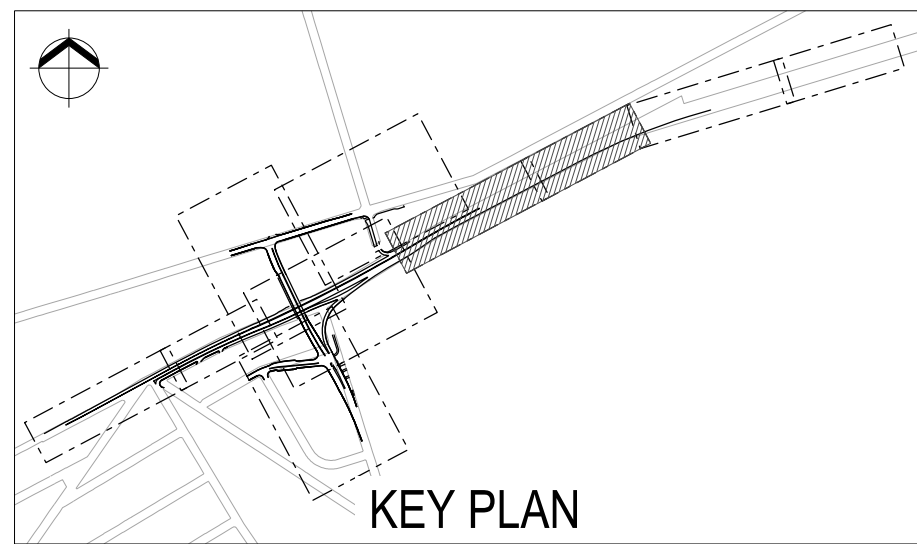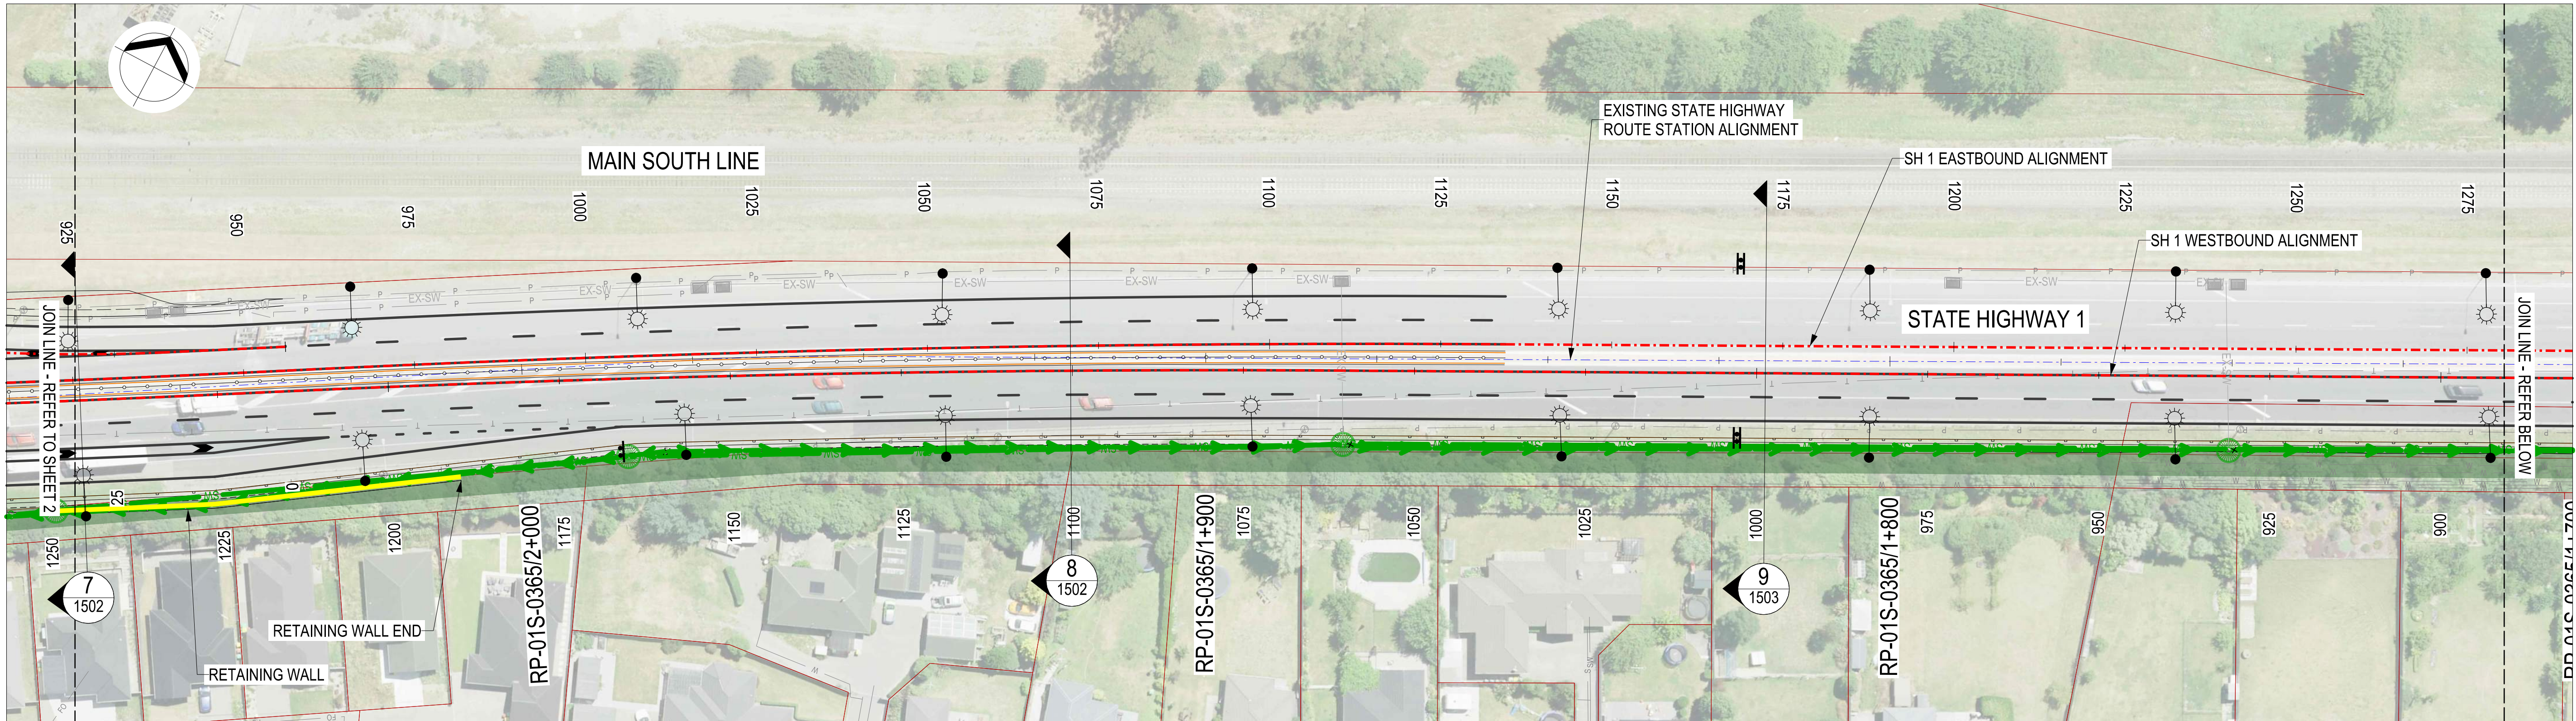



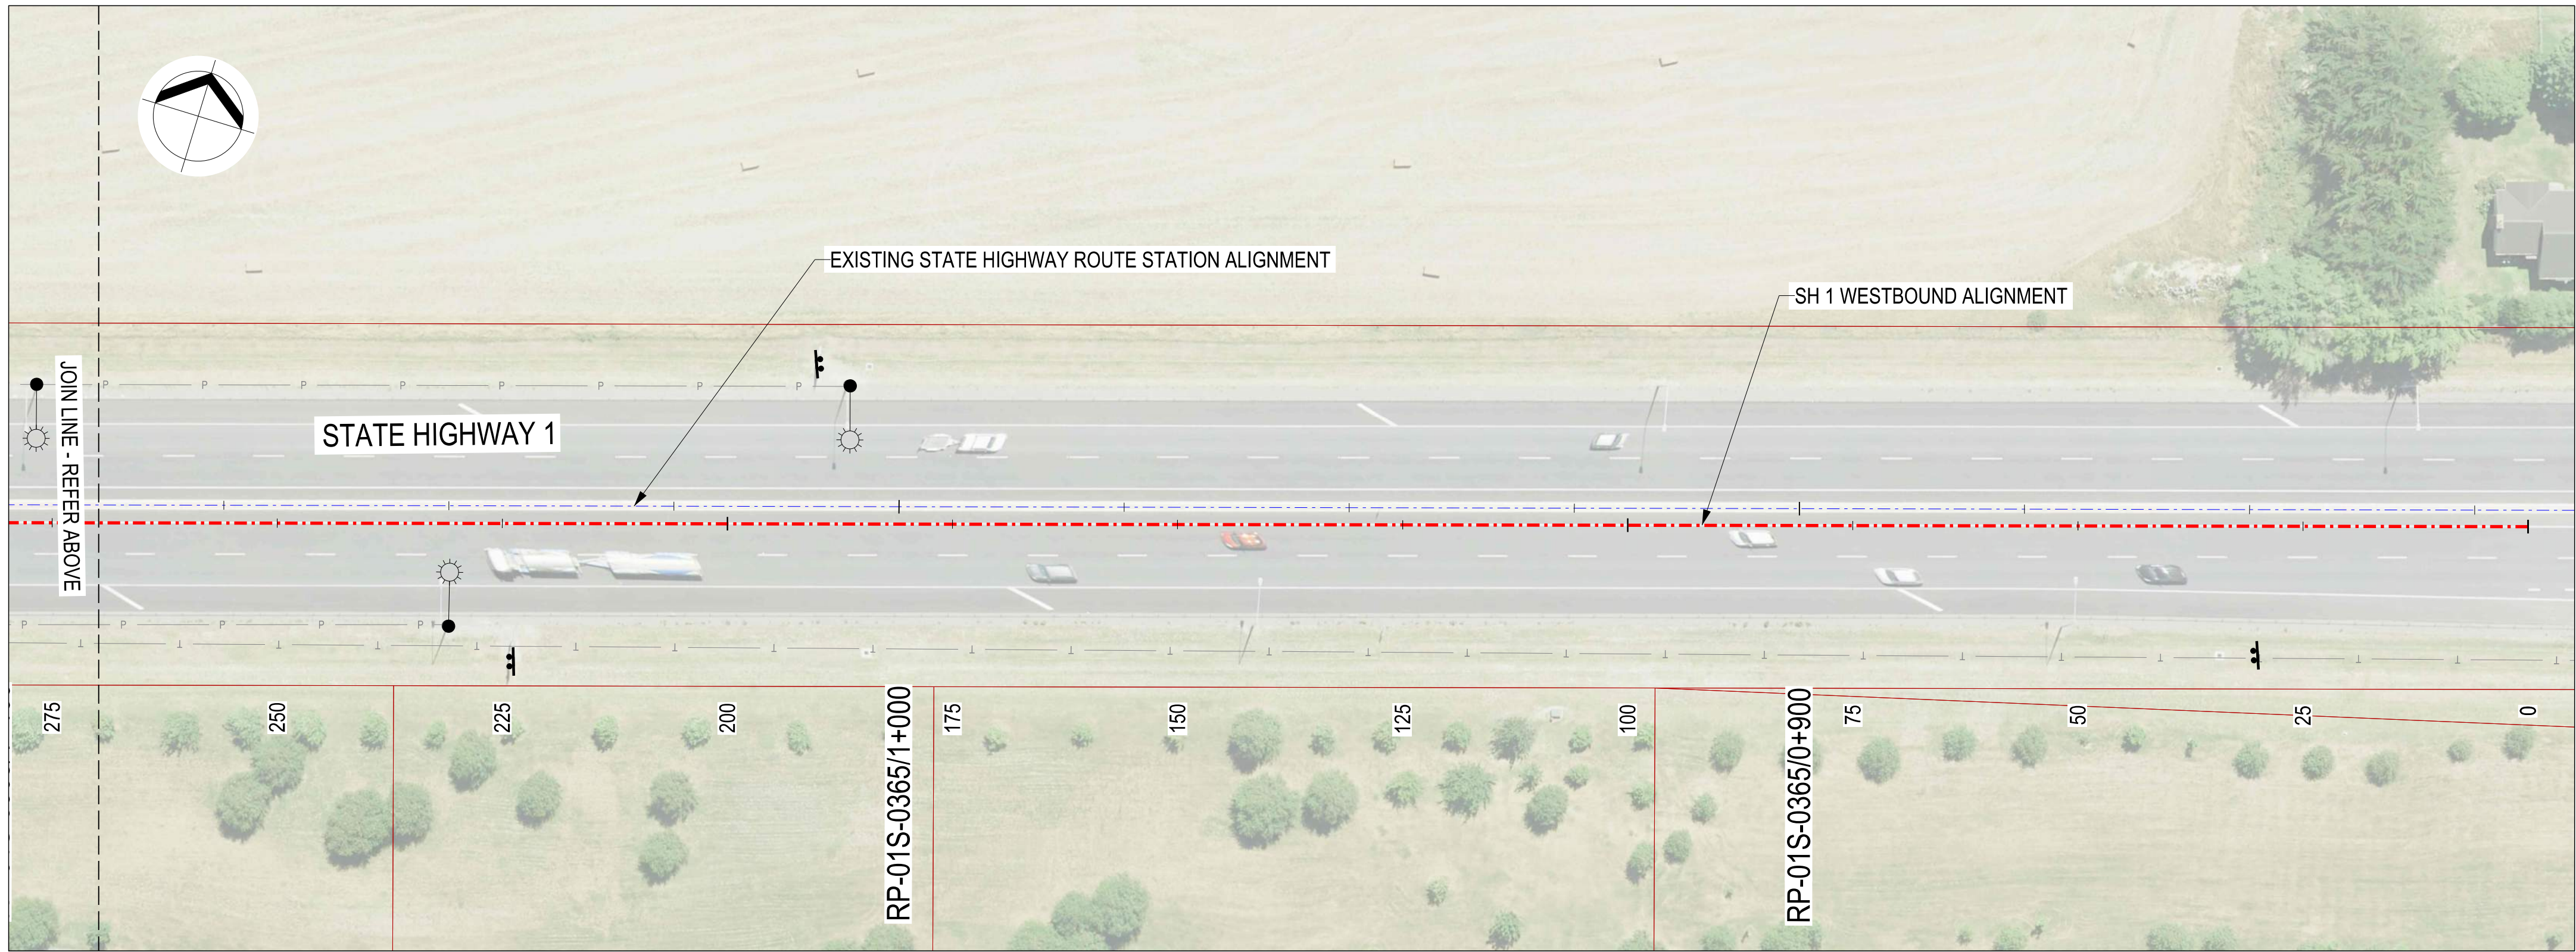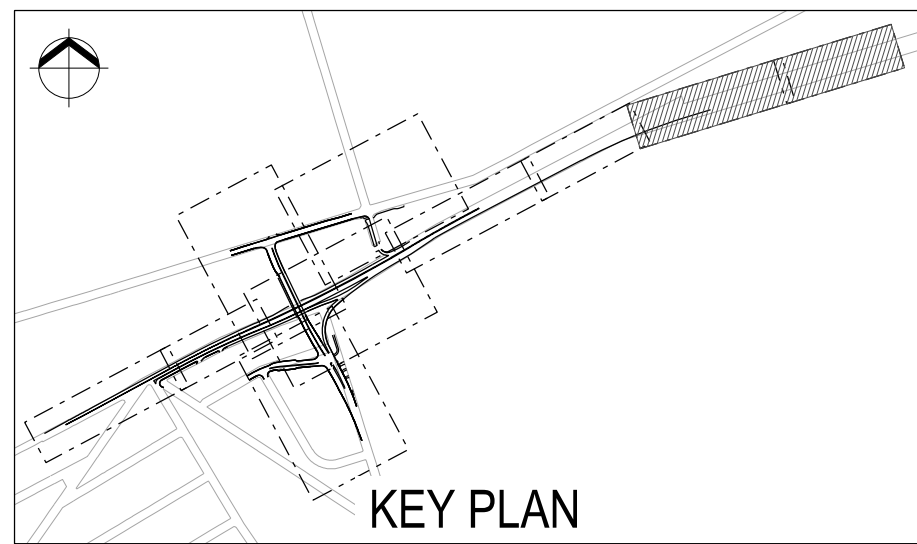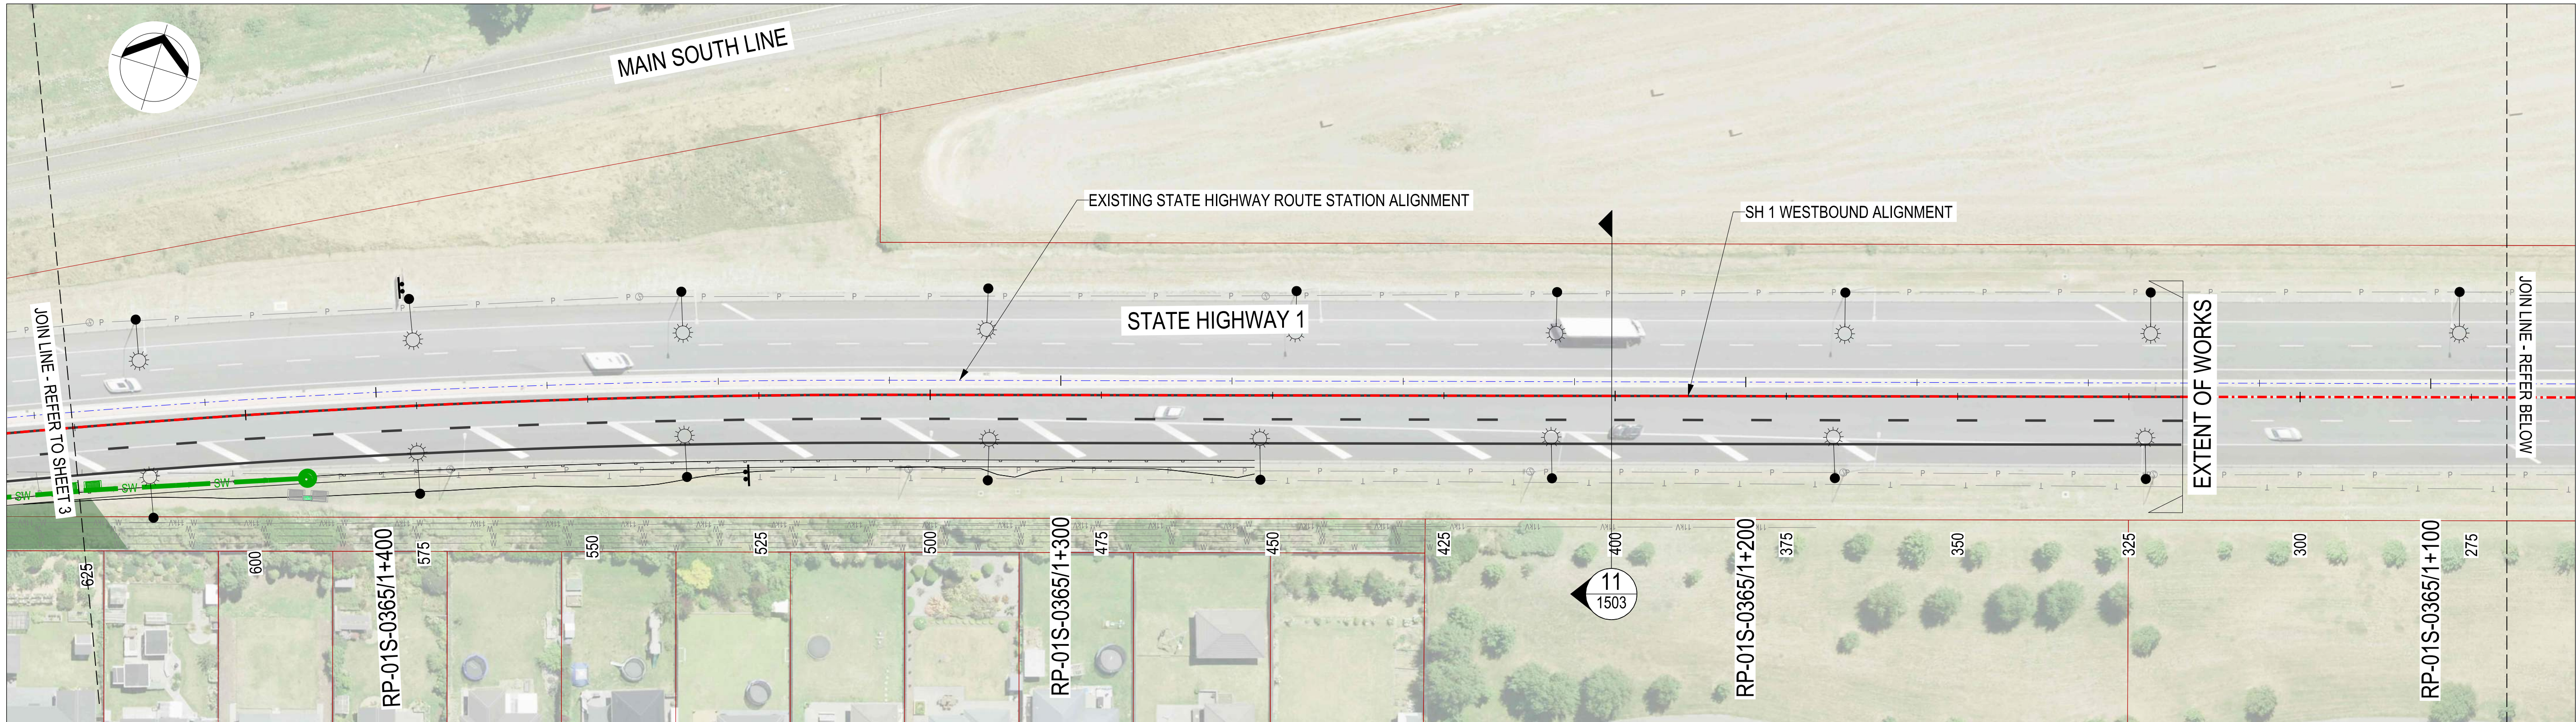

#### LEGEND

BOUNDARY	—
EXISTING SERVICES	
OVERHEAD POWER	— OH — OH —
11kV CABLE	— 11kV — 11kV —
LOW VOLTAGE POWER	— P — P —
FIBRE OPTIC	— FO — FO —
CHORUS	— T — T —
WATER MAIN	— W — W —
STORMWATER	— SW — SW —
SEWER	— S — S —
STOCK WATER RACE	— WR — WR —
PROPOSED DESIGN	
SH 1 ROUTE POSITION ALIGNMENT	— — — — —
PROPOSED ROAD ALIGNMENT	— — — — —
LIGHTING COLUMN	●
STORMWATER INFRASTRUCTURE	■
STORMWATER PIPE	— SW — SW —
SWALE	— — — — —
ROAD SAFETY BARRIER	— — — — —
KERB	— — — — —
SEAL EDGE	— — — — —
BACK OF VERGE	— — — — —
RETAINING WALL	— — — — —
GROUND INTERFACE	— — — — —
SIGNS	— — — — —
PROPOSED TREE	— — — — —
GRASS / GARDEN BED BARK MULCH	— — — — —

**PRELIMINARY**  
**NOT FOR CONSTRUCTION**

A	FOR INFORMATION	JC	MH	BC	28.05.24	Original Scale (A1)	Design	M.HARRIS	03.04.24	Approved For Construction*
B	50% GEOMETRIC DESIGN	RAA	MH	BC	09.08.24	1:500	Drawn	R.ANDERSON	03.04.24	
C	FOR PRELIMINARY SAFE SYSTEM AUDIT	RAA	MH	DA	06.11.24	Reduced Scale (A3)	Dig Verifier			
No.	Revision	By	Chk	Appd	Date	1:1000	Dig Check			Date
* Refer to Revision 1 for Original Signature										



Client: SH1 ROLLESTON  
ACCESS IMPROVEMENTS  
PACKAGE 2



Title: GENERAL ARRANGEMENT  
SHEET 4 OF 7

Discipline: CIVIL ENGINEERING  
Drawing No. 3338703-20-CA-1204  
Rev. C



LEGEND

BOUNDARY	
EXISTING SERVICES	
OVERHEAD POWER	OH OH
11kV CABLE	11kV 11kV
LOW VOLTAGE POWER	P P
FIBRE OPTIC	FO FO
CHORUS	T T
WATER MAIN	W W
STORMWATER	SW SW
SEWER	S S
STOCK WATER RACE	WR WR
PROPOSED DESIGN	
SH 1 ROUTE POSITION ALIGNMENT	
PROPOSED ROAD ALIGNMENT	
LIGHTING COLUMN	
STORMWATER INFRASTRUCTURE	
STORMWATER PIPE	
SWALE	
ROAD SAFETY BARRIER	
KERB	
SEAL EDGE	
BACK OF VERGE	
RETAINING WALL	
GROUND INTERFACE	
SIGNS	
PROPOSED TREE	
GRASS / GARDEN BED BARK MULCH	

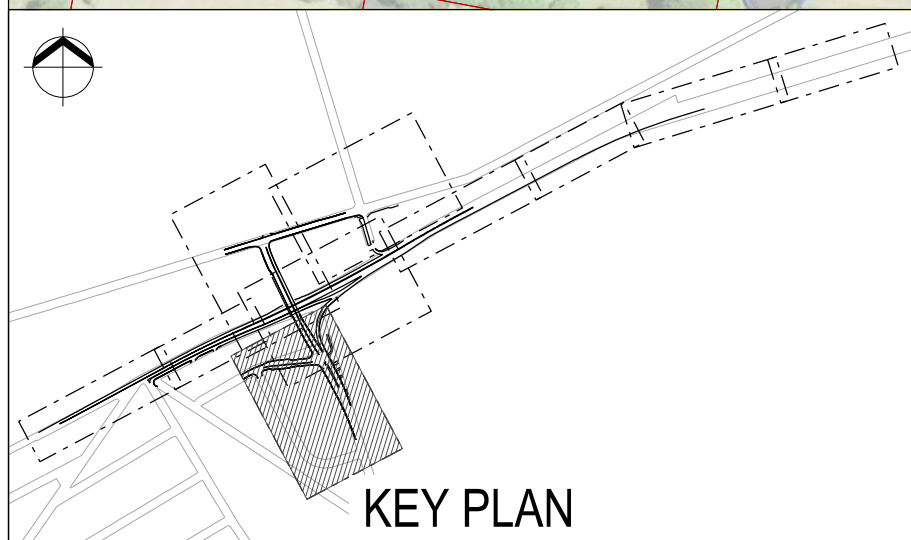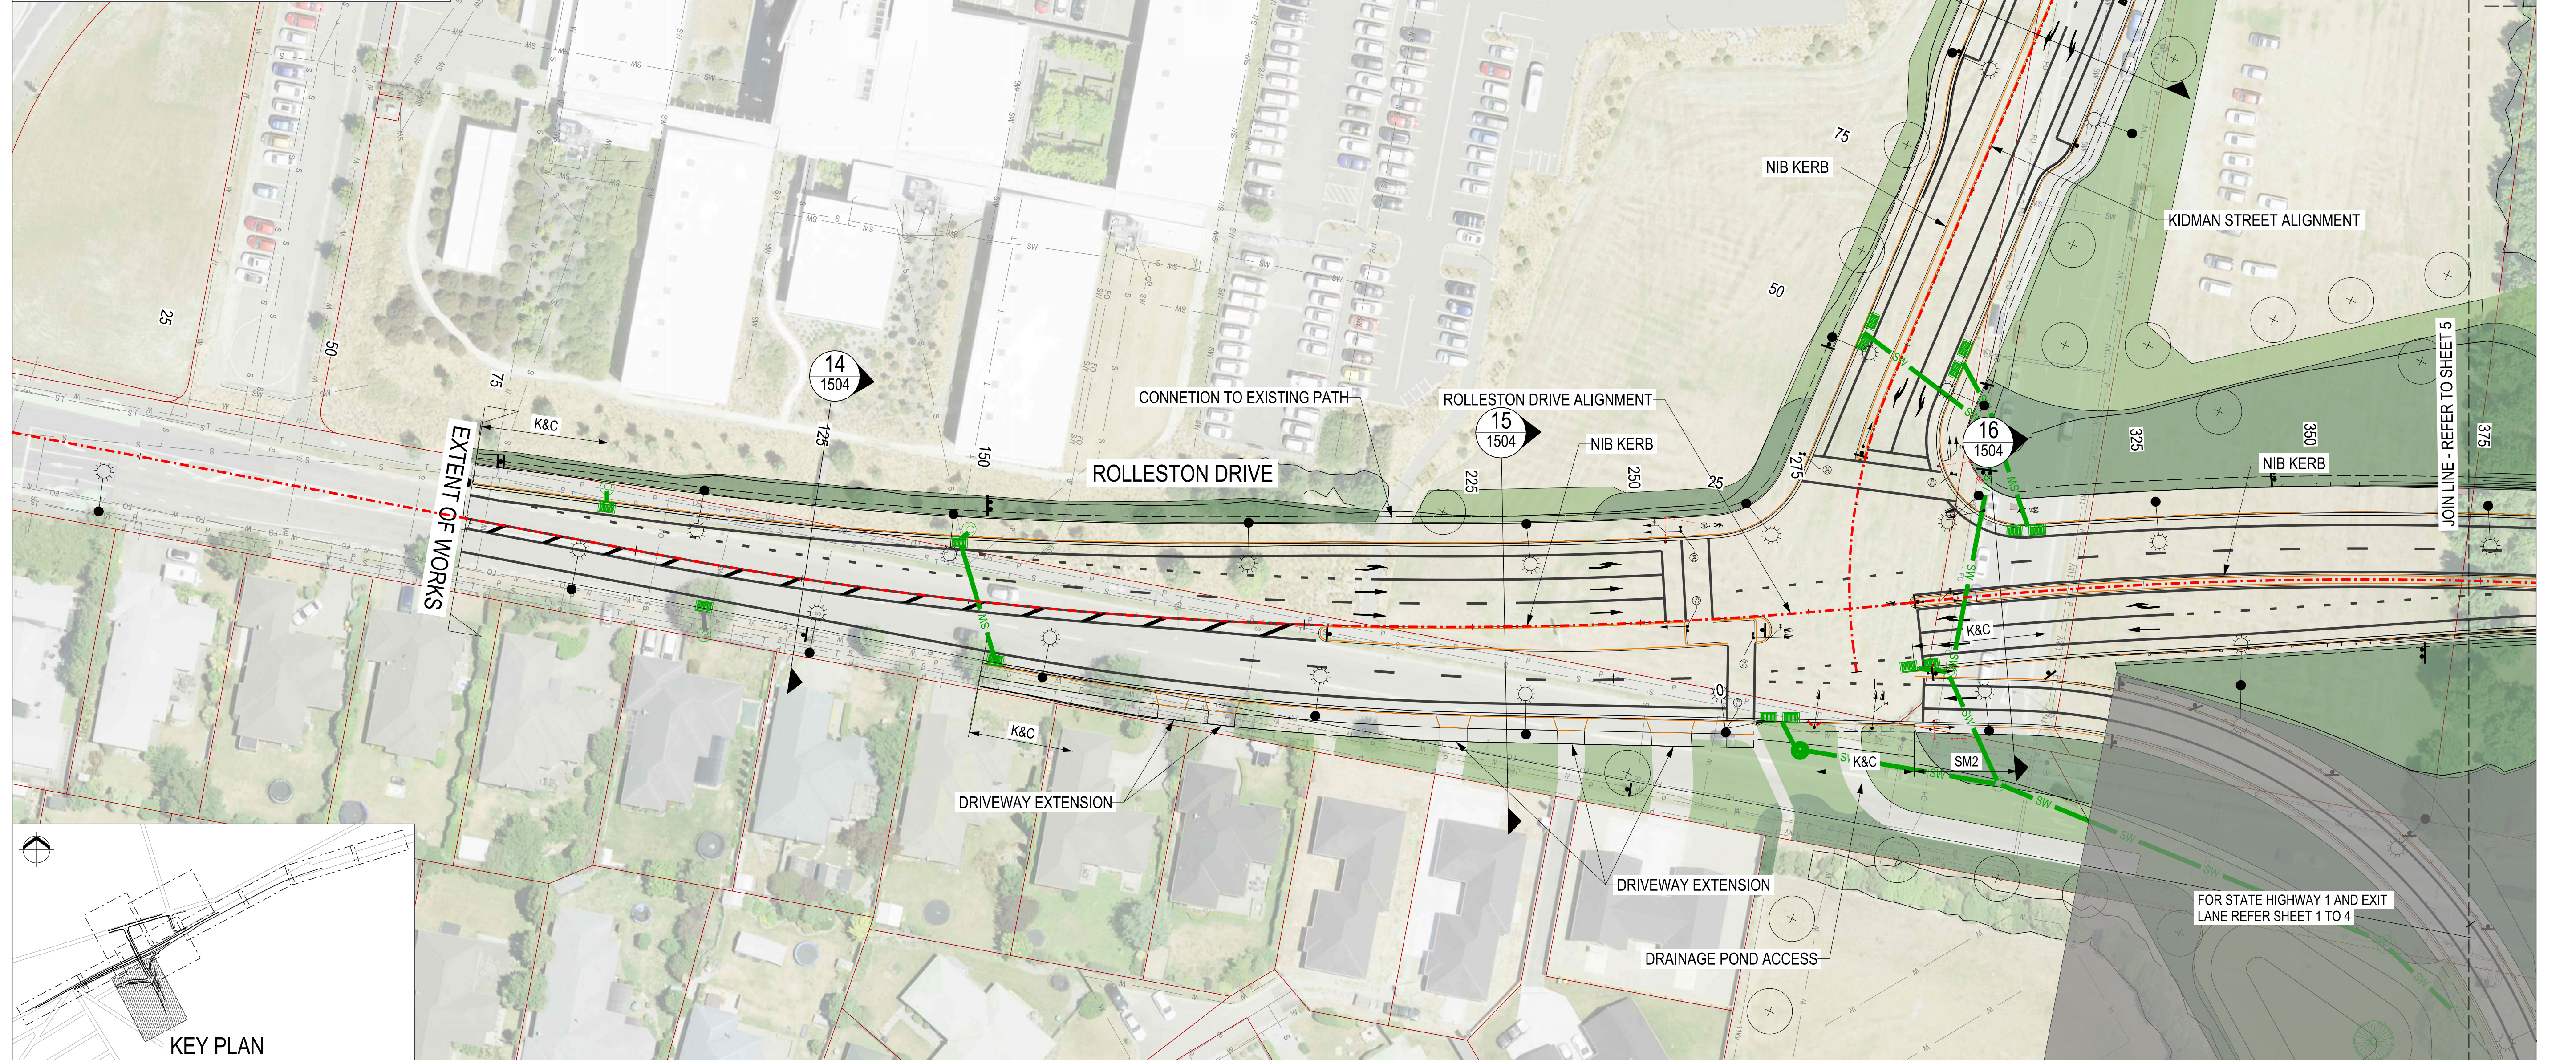

**PRELIMINARY**  
NOT FOR CONSTRUCTION

A	FOR INFORMATION	JC	MH	BC	28.05.24
B	50% GEOMETRIC DESIGN	RAA	MH	BC	09.08.24
C	FOR PRELIMINARY SAFE SYSTEM AUDIT	RAA	MH	DA	06.11.24
No.	Revision	By	Chk	Appd	Date

Original Scale (A1)	Design	M.HARRIS	28.03.24	Approved For Construction
1:500	Drawn	R.ANDERSON	28.03.24	Date
Reduced Scale (A3)	Design Verifier			
1:1000	Dwg Check			
	* Refer to Revision 1 for Original Signature			




Project: SH1 ROLLESTON  
ACCESS IMPROVEMENTS  
PACKAGE 2

Title: GENERAL ARRANGEMENT  
SHEET 5 OF 7

Discipline	CIVIL ENGINEERING
Drawing No.	3338703-20-CA-1205
Rev.	C



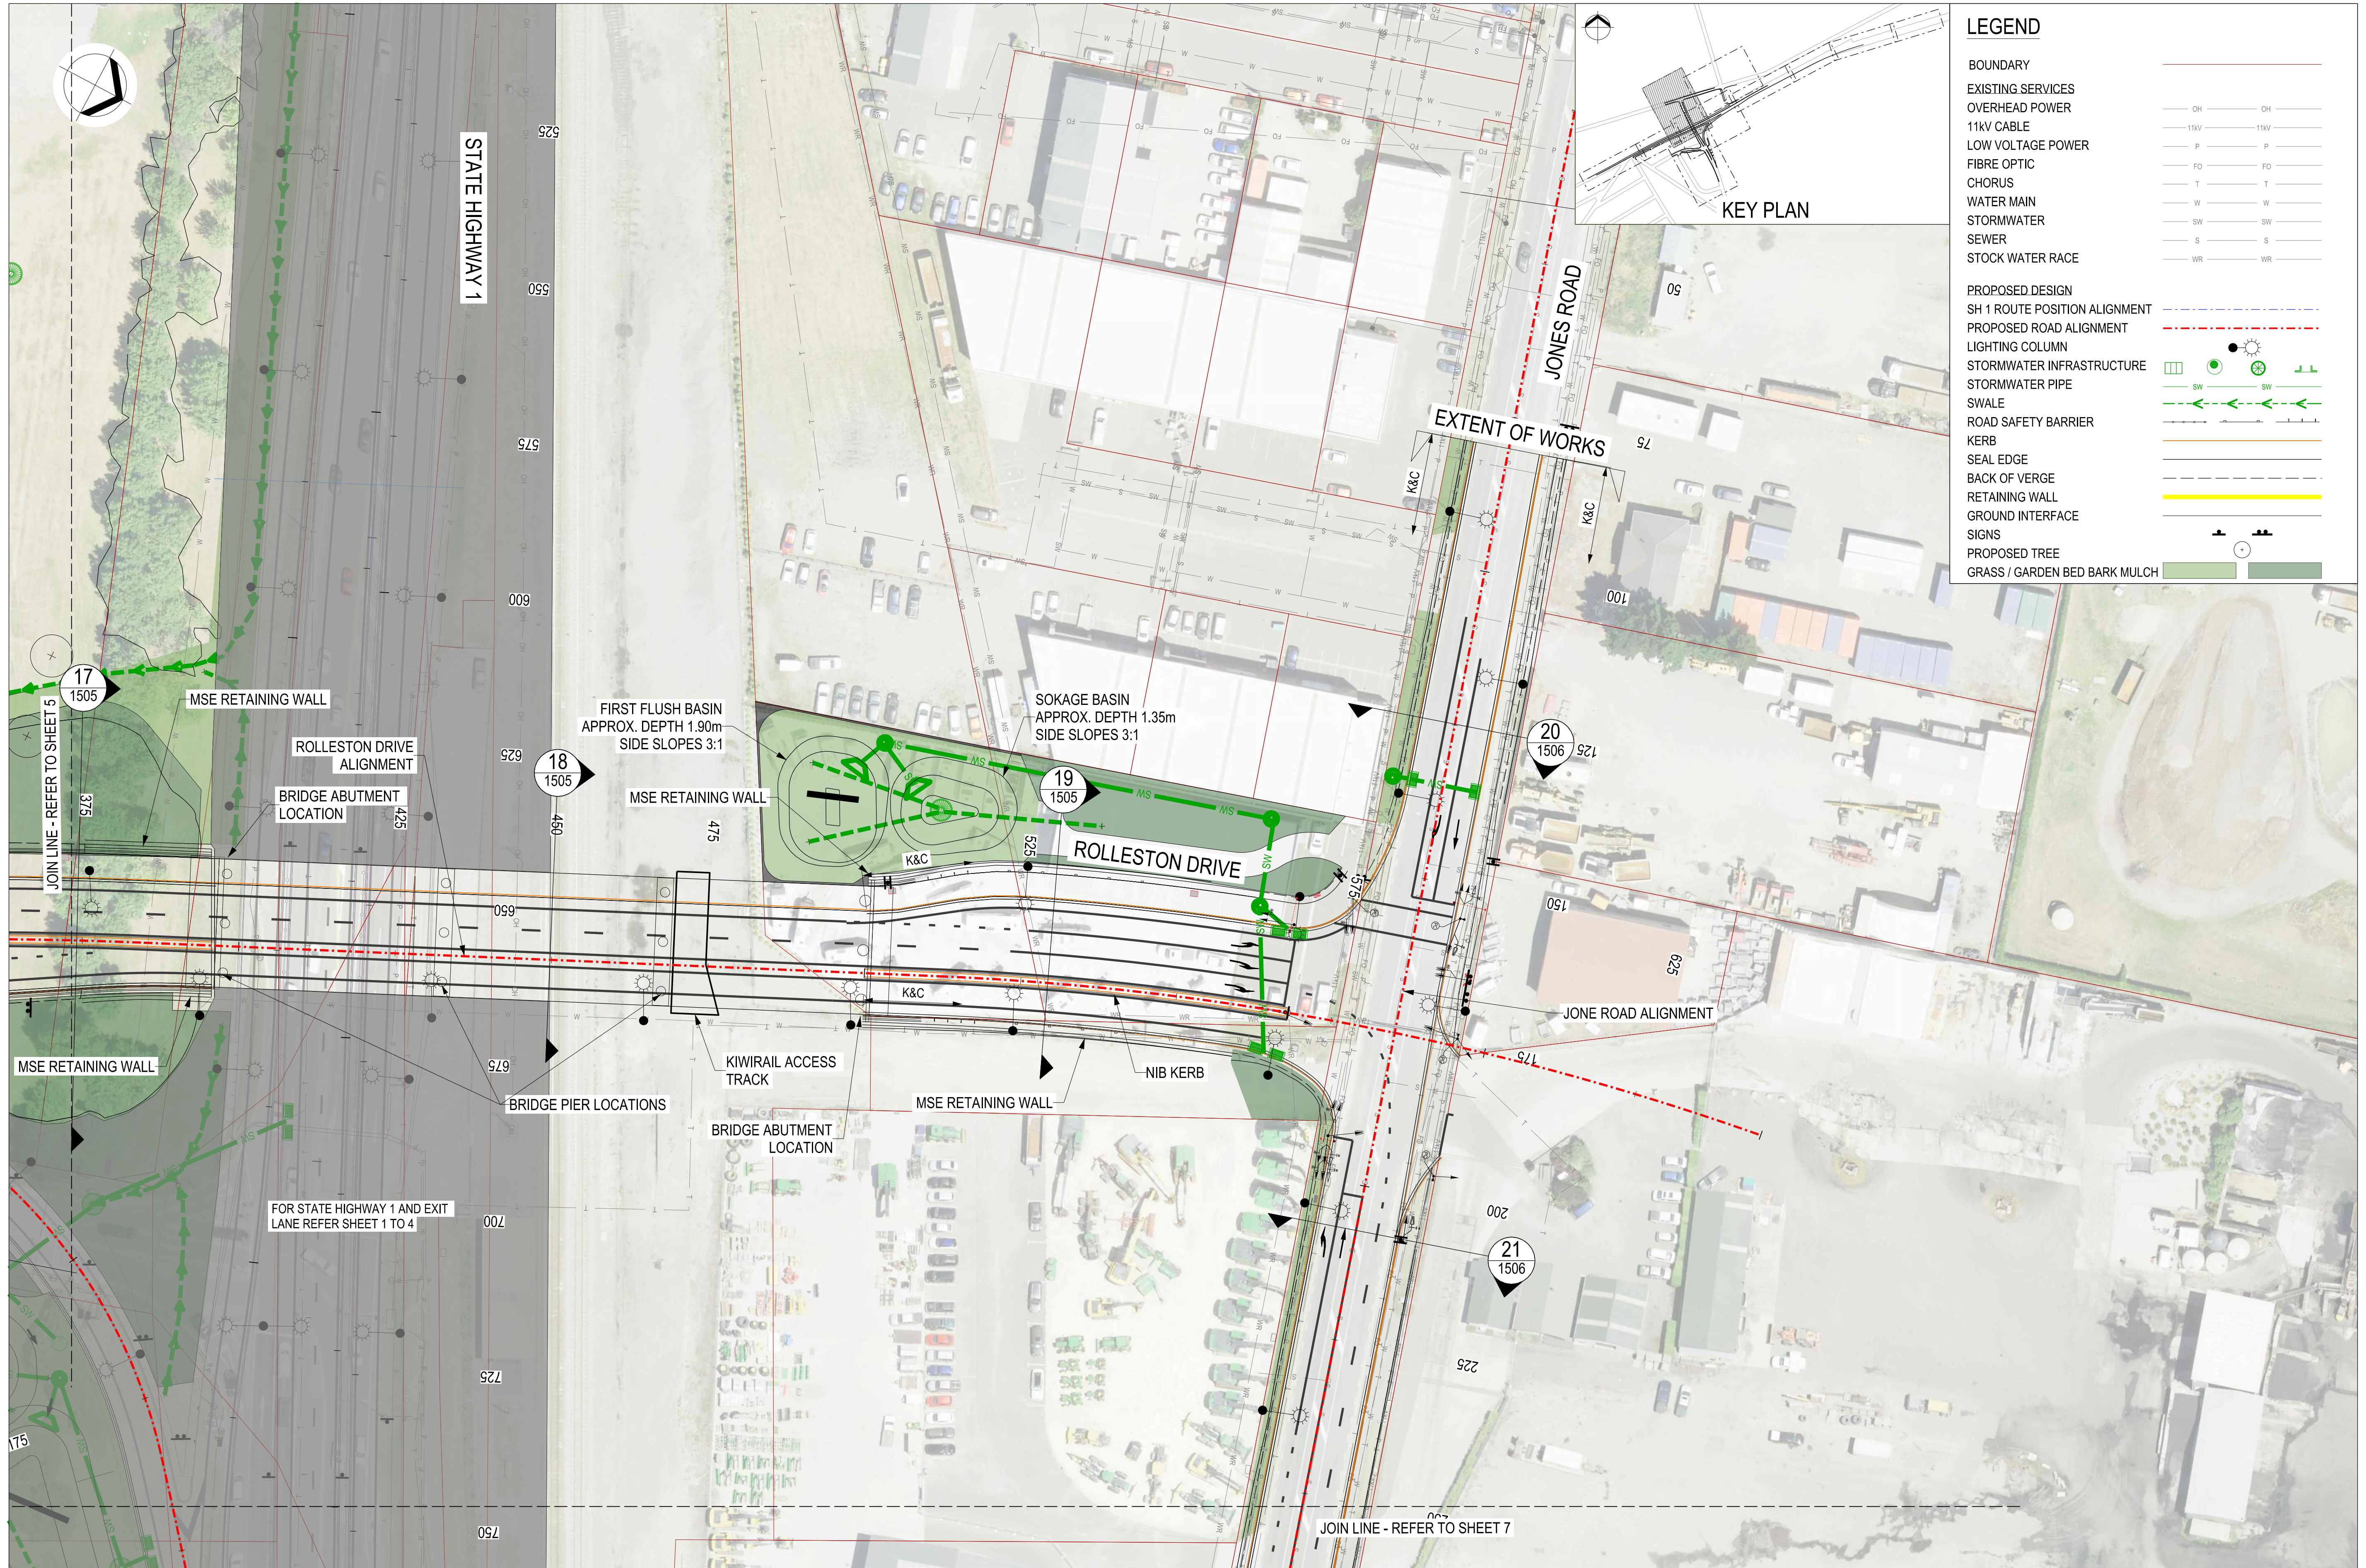

**PRELIMINARY**  
**NOT FOR CONSTRUCTION**

A	FOR INFORMATION	JC	MH	BC	28.05.24	Original Scale (A3)	Design	M.HARRIS	02.04.24	Approved For Construction
B	50% GEOMETRIC DESIGN	RAA	MH	BC	09.08.24	1:500	Drawn	R ANDERSON	02.04.24	
C	FOR PRELIMINARY SAFE SYSTEM AUDIT	RAA	MH	DA	06.11.24	Reduced Scale (A3)	Design Verifier			
No.	Revision	By	Chk	Appd	Date	1:1000	Dwg Check			Date





Client: SH1 ROLLESTON  
ACCESS IMPROVEMENTS  
PACKAGE 2

Title: GENERAL ARRANGEMENT  
SHEET 6 OF 7

Discipline: CIVIL ENGINEERING  
Drawing No: 3338703-20-CA-1206  
Rev: C



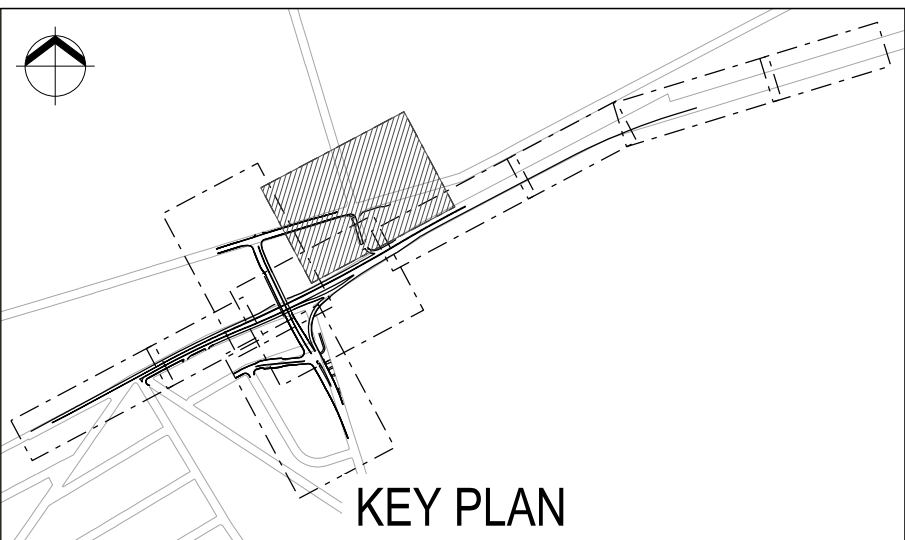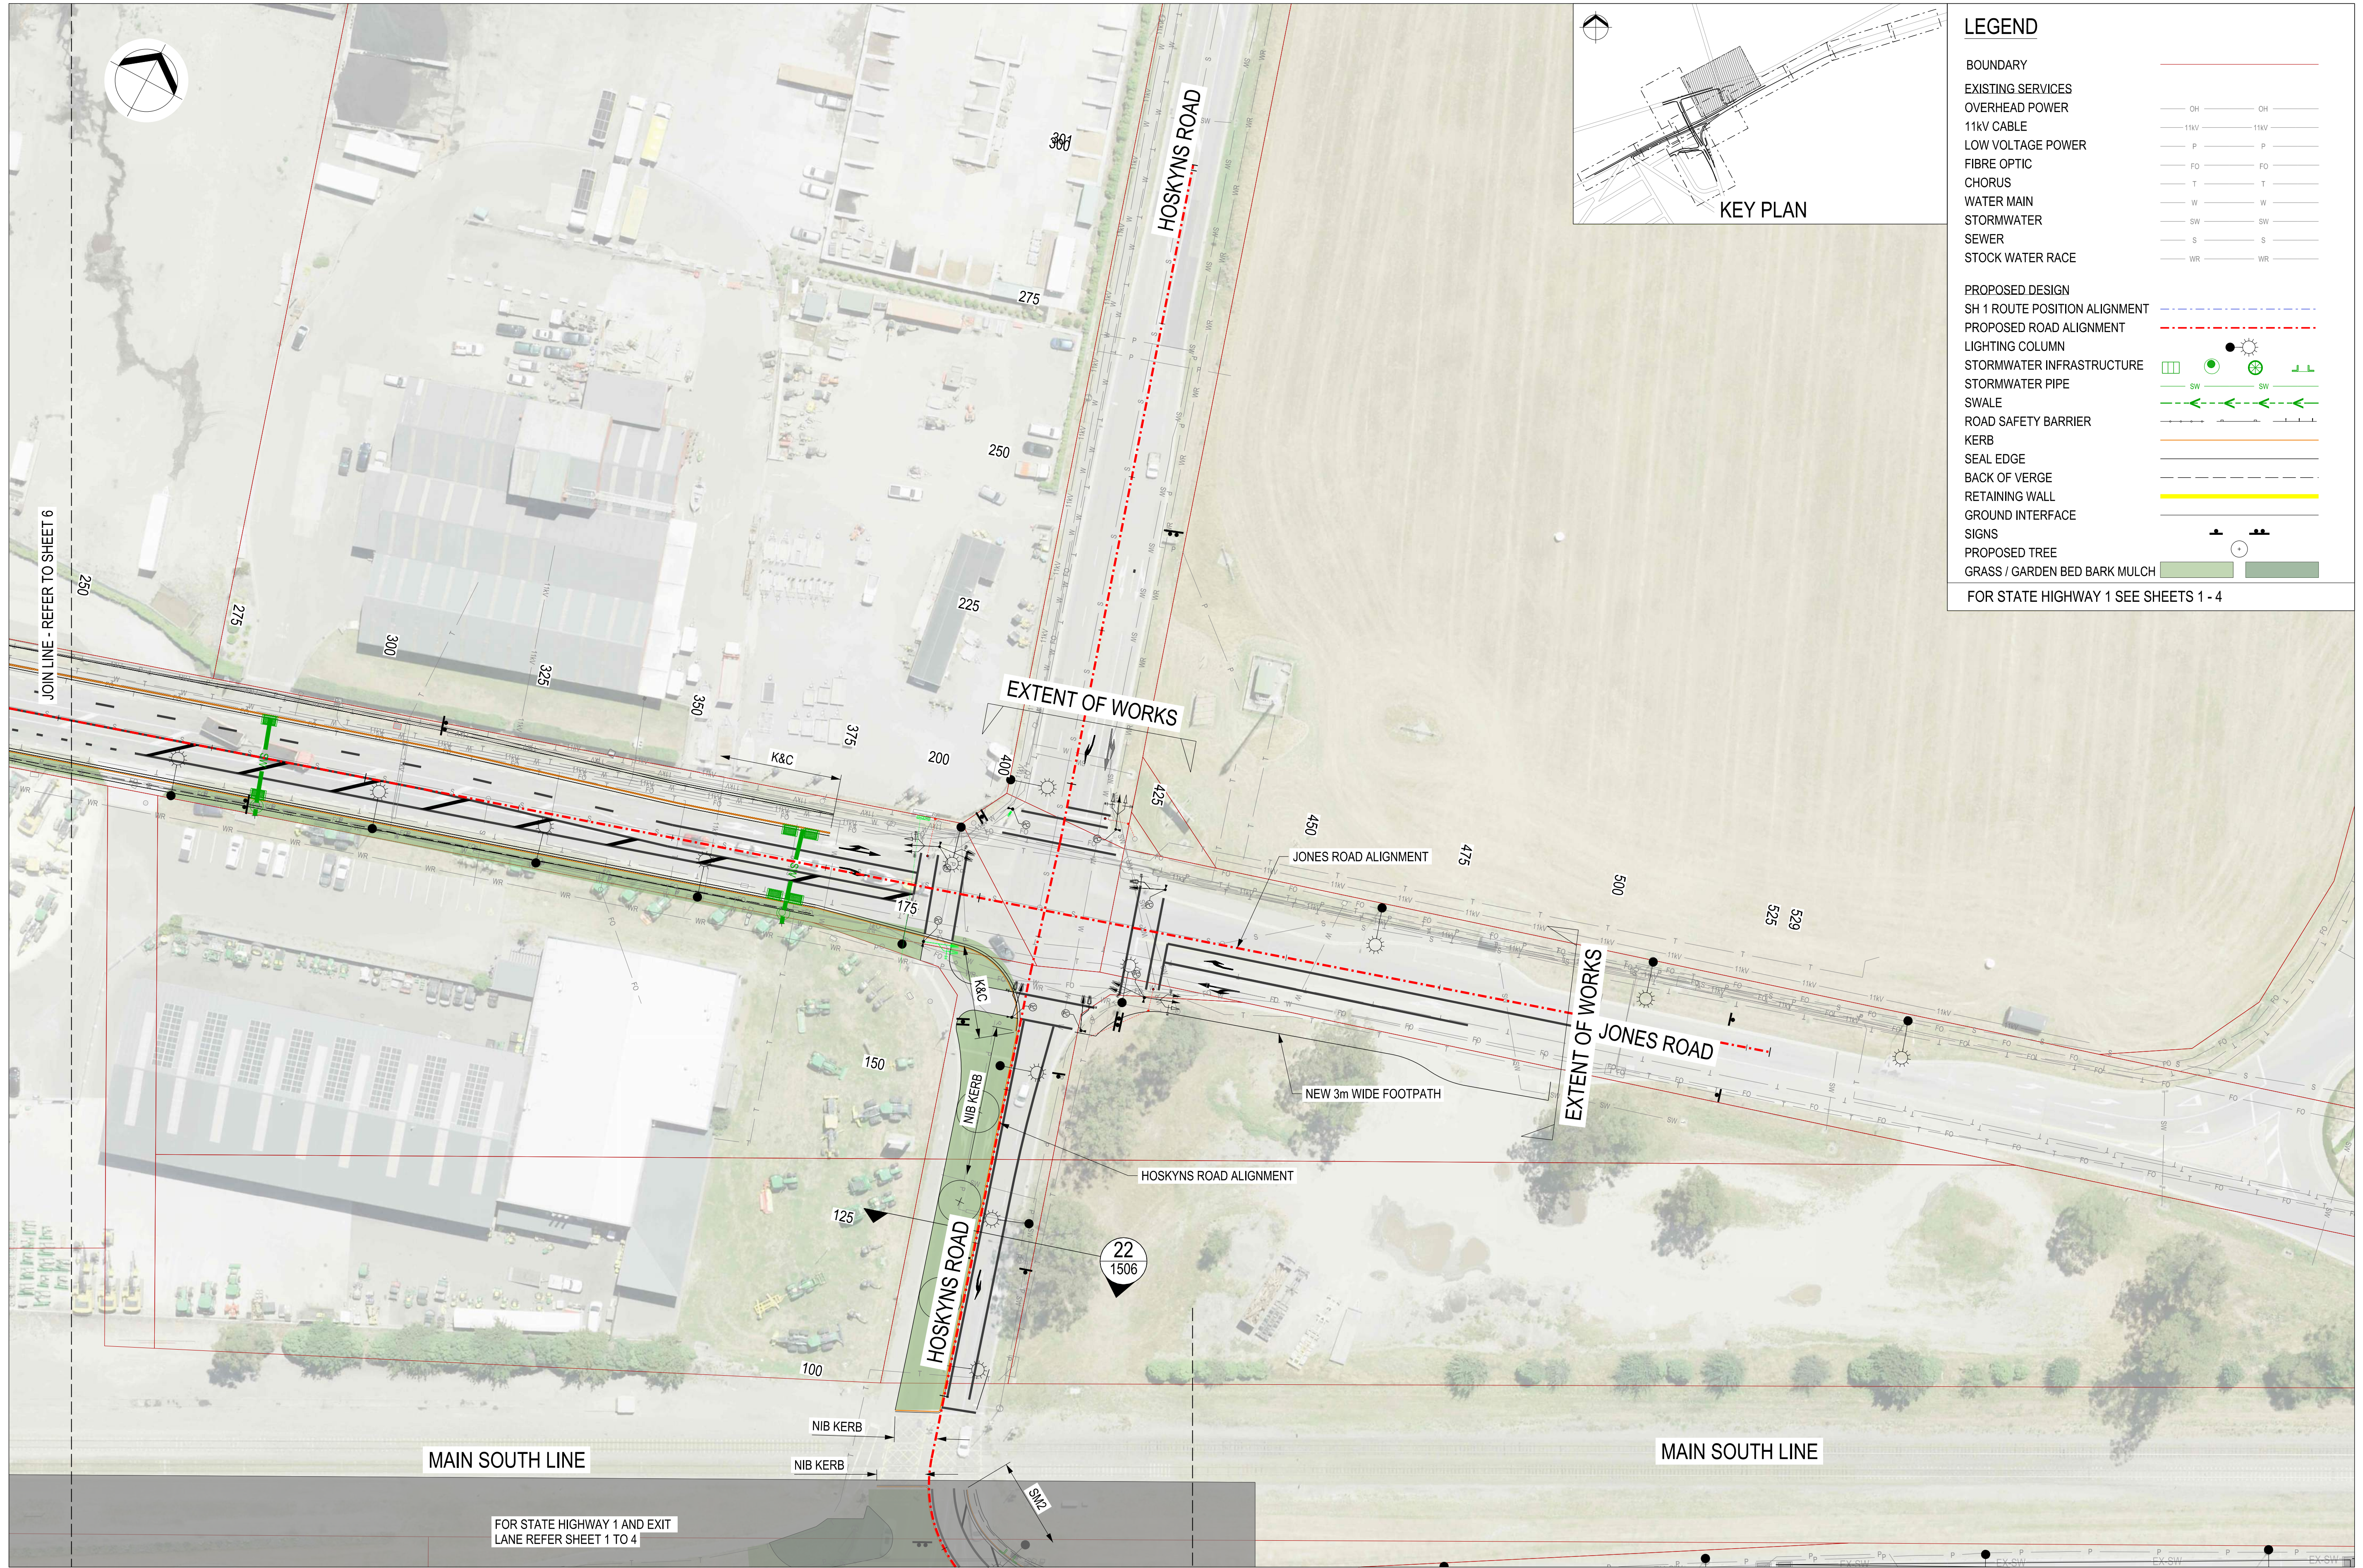

LEGEND	
BOUNDARY	
EXISTING SERVICES	
OVERHEAD POWER	OH
11KV CABLE	11KV
LOW VOLTAGE POWER	P
FIBRE OPTIC	FO
CHORUS	T
WATER MAIN	W
STORMWATER	SW
SEWER	S
STOCK WATER RACE	WR
PROPOSED DESIGN	
SH 1 ROUTE POSITION ALIGNMENT	
PROPOSED ROAD ALIGNMENT	
LIGHTING COLUMN	
STORMWATER INFRASTRUCTURE	
STORMWATER PIPE	
SWALE	
ROAD SAFETY BARRIER	
KERB	
SEAL EDGE	
BACK OF VERGE	
RETAINING WALL	
GROUND INTERFACE	
SIGNS	
PROPOSED TREE	
GRASS / GARDEN BED BARK MULCH	
FOR STATE HIGHWAY 1 SEE SHEETS 1 - 4	

A	FOR INFORMATION	JC	MH	BC	28.05.24	Original Scale (A1)	Design	M.HARRIS	02.04.24	Approved For Construction
B	50% GEOMETRIC DESIGN	RAA	MH	BC	09.08.24	1:500	Drawn	R ANDERSON	02.04.24	
C	FOR PRELIMINARY SAFE SYSTEM AUDIT	RAA	MH	DA	06.11.24	Reduced Scale (A3)	Design Verifier			
No.	Revision	By	Chk	Appd	Date	1:1000	Dwg Check			Date
						* Refer to Revision 1 for Original Signature				



Client: SH1 ROLLESTON ACCESS IMPROVEMENTS PACKAGE 2

Title: GENERAL ARRANGEMENT SHEET 7 OF 7

Discipline: CIVIL ENGINEERING  
Drawing No: 3338703-20-CA-1207  
Rev: C