

LEGEND

BOUNDARY	—
EXISTING SERVICES	
OVERHEAD POWER	— OH — OH —
11kV CABLE	— 11kV — 11kV —
LOW VOLTAGE POWER	— P — P —
FIBRE OPTIC	— FO — FO —
CHORUS	— T — T —
WATER MAIN	— W — W —
STORMWATER	— SW — SW —
SEWER	— S — S —
STOCK WATER RACE	— WR — WR —
PROPOSED DESIGN	
SH 1 ROUTE POSTION ALIGNMENT	— — — — —
PROPOSED ROAD ALIGNMENT	— — — — —
LIGHTING COLUMN	●
KERB BREAK	— — — — —
STORMWATER MANHOLE	●
SCRUFFY DOME	●
STORMWATER CATCHPIT	■
STORMWATER PIPE	— SW — SW —
SWALE	— — — — —
KERB	— — — — —
SEAL EDGE	— — — — —
BACK OF VERGE	— — — — —
GROUND INTERFACE	— — — — —
SIGNS	●
PROPOSED TREE	●
GRASS / GARDEN BED BARK MULCH	■ ■



A	FOR INFORMATION	JC	MH	BC	28.05.24	Original Scale (A1)	Design	Q.DETTLING	28.03.24	Approved For Construction
B	50% GEOMETRIC DESIGN	RA	QD	B.C	04.07.24	1:500	Drawn	R.ANDERSON	28.03.24	
C	FOR PRELIMINARY SAFE SYSTEM AUDIT	VR	QD	DA	11.10.24	Reduced Scale (A3)	Design Verifier			
No.	Revision	By	Chk	Appd	Date	1:1000	Dwg Check			Date

* Refer to Revision 1 for Original Signature




Client: NZ TRANSPORT AGENCY WAKA KOTAH
Project: SH1 ROLLESTON ACCESS IMPROVEMENTS PACKAGE 1

Title: GENERAL ARRANGEMENT SHEET 1 OF 5

Discipline: CIVIL ENGINEERING
Drawing No. 3338703-10-CA-1201
Rev. C

LEGEND

BOUNDARY	OH	OH
EXISTING SERVICES	11kV	11kV
OVERHEAD POWER	P	P
11kV CABLE	FO	FO
LOW VOLTAGE POWER	T	T
FIBRE OPTIC	W	W
CHORUS	SW	SW
WATER MAIN	S	S
STORMWATER	WR	WR
SEWER		
STOCK WATER RACE		
PROPOSED DESIGN		
SH 1 ROUTE POSITION ALIGNMENT		
PROPOSED ROAD ALIGNMENT		
LIGHTING COLUMN		
KERB BREAK		
STORMWATER MANHOLE		
SCRUFFY DOME		
STORMWATER CATCHPIT		
STORMWATER PIPE		
SWALE		
KERB		
SEAL EDGE		
BACK OF VERGE		
GROUND INTERFACE		
SIGNS		
PROPOSED TREE		
GRASS / GARDEN BED BARK MULCH		

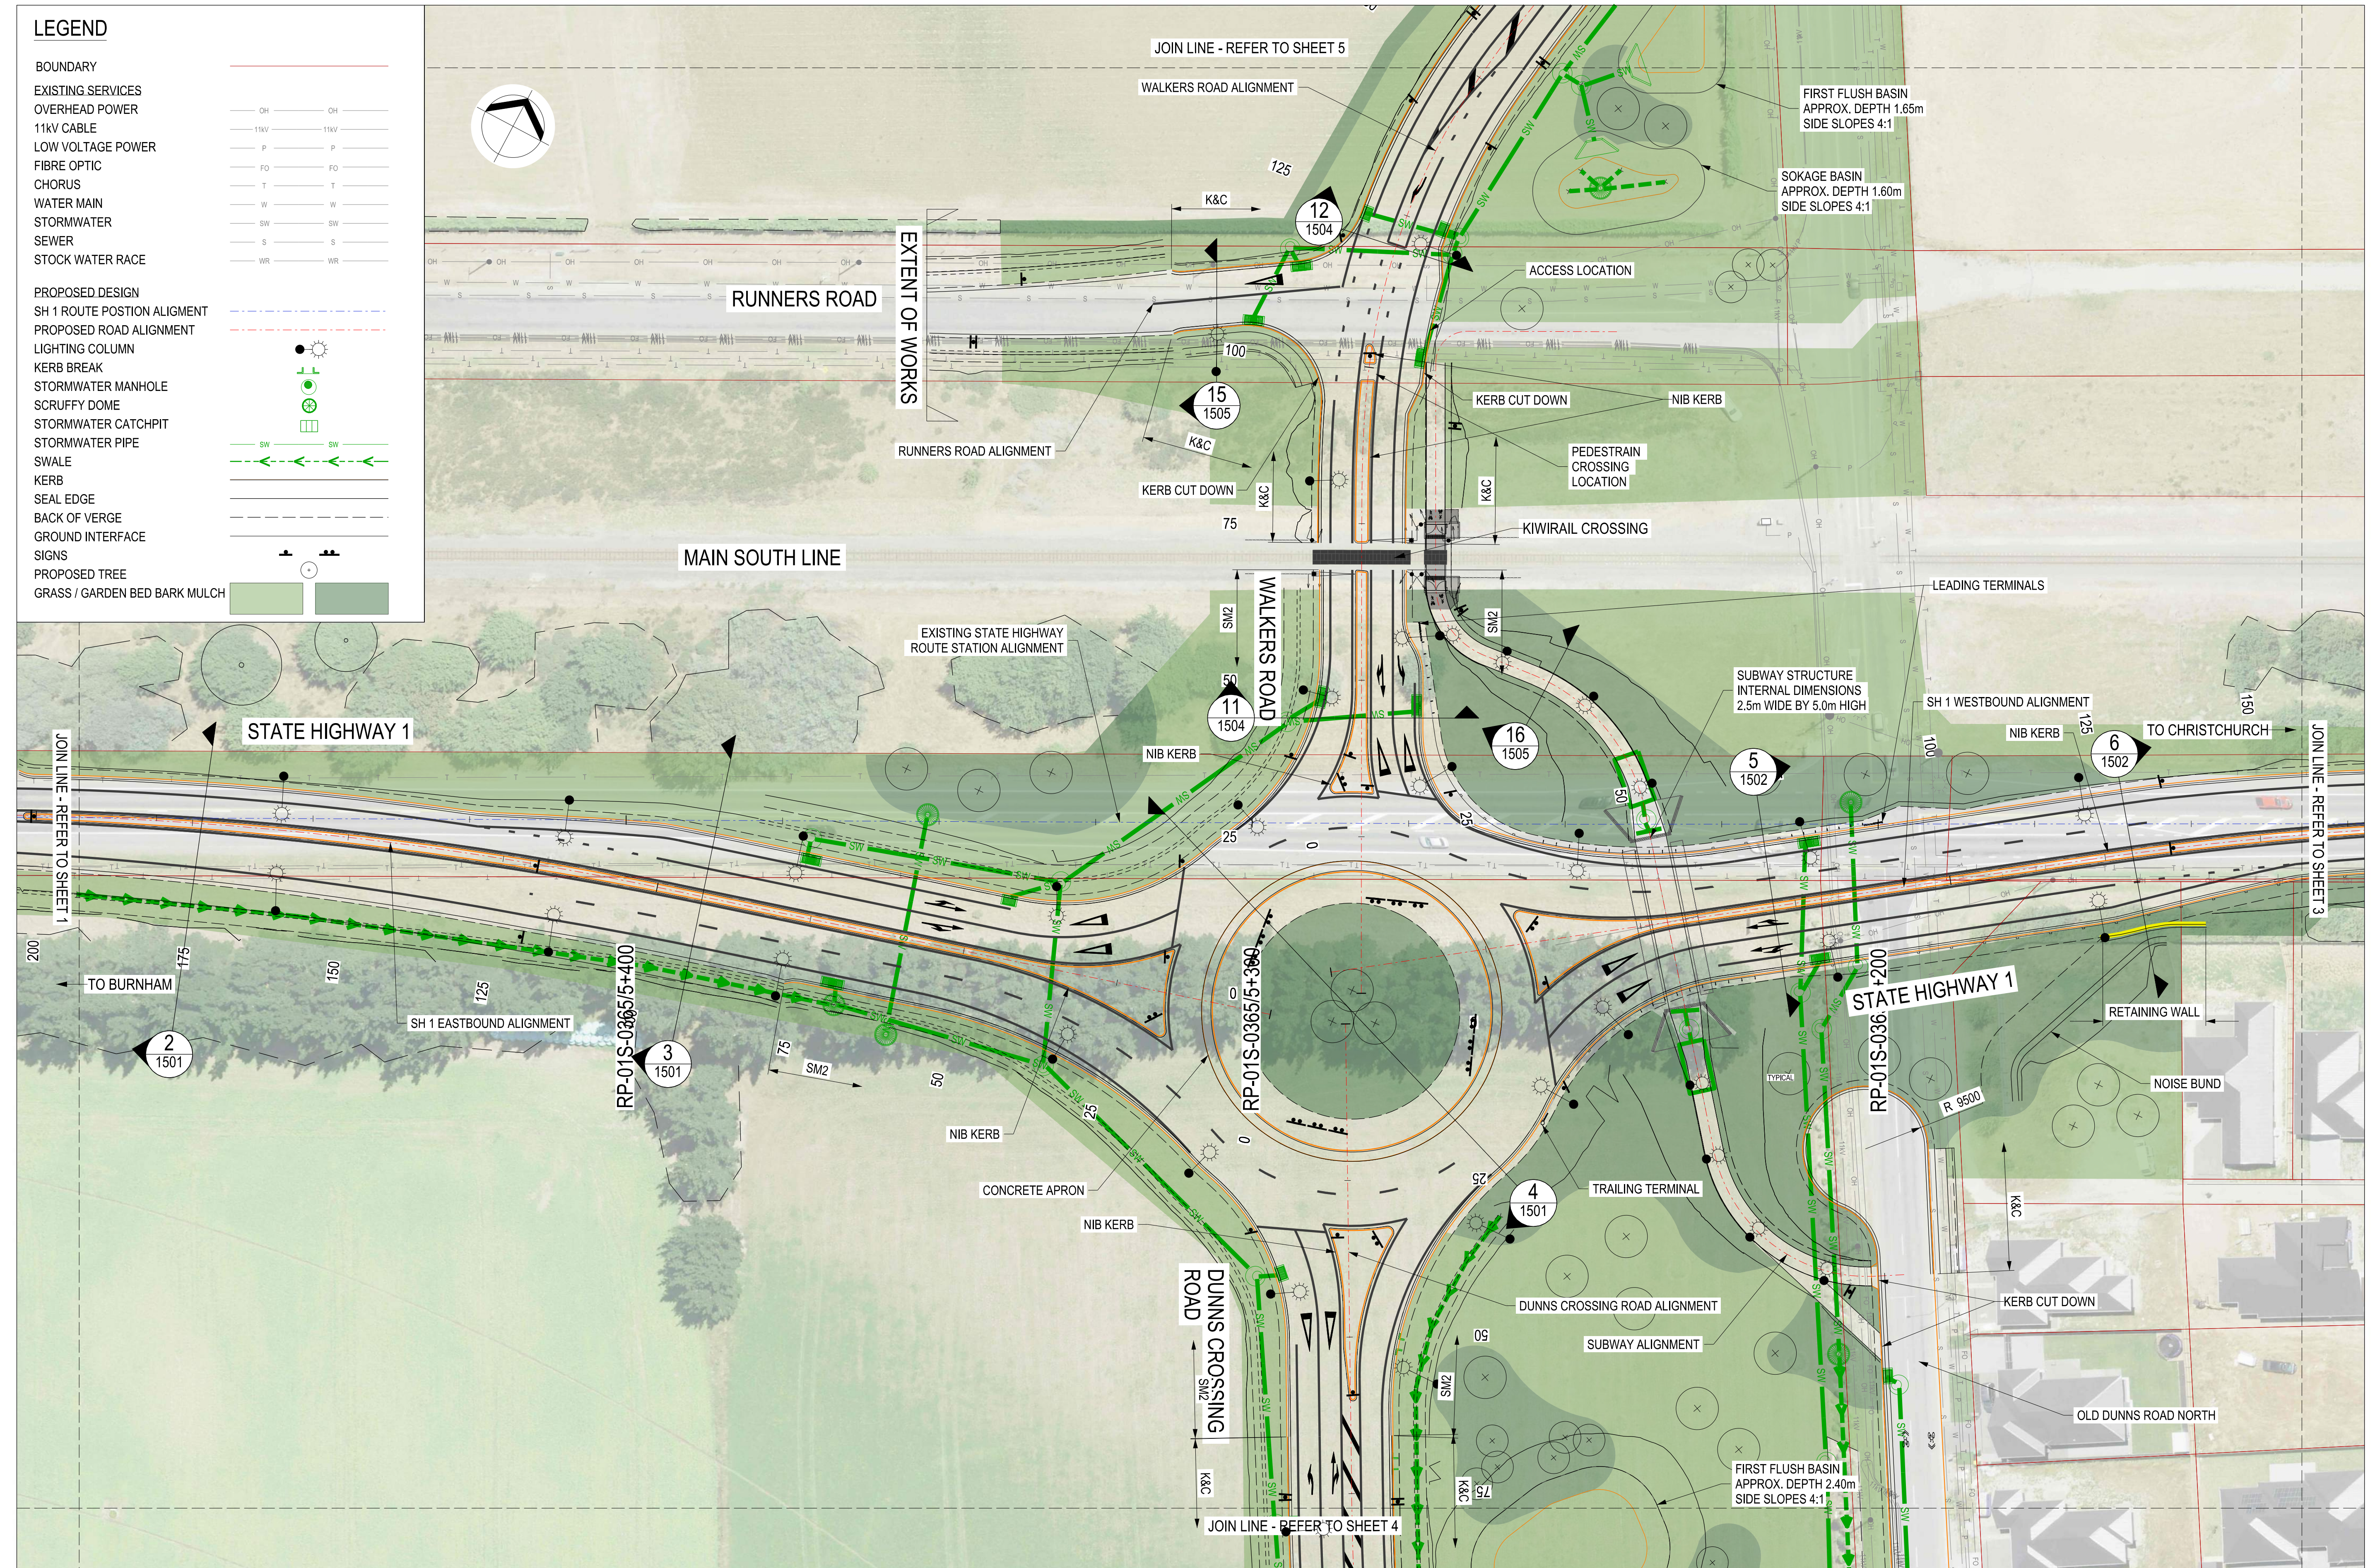

PRELIMINARY
NOT FOR CONSTRUCTION

A	FOR INFORMATION	JC	MH	BC	28.05.24	Original Scale (A1)	Design	Q.DETTLING	28.03.24	Approved For Construction
B	50% GEOMETRIC DESIGN	RA	QD	BC	04.07.24	1:500	Drawn	R.ANDERSON	28.03.24	
C	FOR PRELIMINARY SAFE SYSTEM AUDIT	VR	QD	DA	11.10.24	Reduced Scale (A3)	Design Verifier			
No.	Revision	By	Chk	Appd	Date	1:1000	Disc Check			Date





Client: SH1 ROLLESTON
ACCESS IMPROVEMENTS
PACKAGE 1

Title: GENERAL ARRANGEMENT
SHEET 2 OF 5

Discipline: CIVIL ENGINEERING
Drawing No: 3338703-10-CA-1202
Rev: C

LEGEND

BOUNDARY	
EXISTING SERVICES	
OVERHEAD POWER	OH OH
11kV CABLE	11kV 11kV
LOW VOLTAGE POWER	P P
FIBRE OPTIC	FO FO
CHORUS	T T
WATER MAIN	W W
STORMWATER	SW SW
SEWER	S S
STOCK WATER RACE	WR WR
PROPOSED DESIGN	
SH 1 ROUTE POSITION ALIGNMENT	
PROPOSED ROAD ALIGNMENT	
LIGHTING COLUMN	
KERB BREAK	
STORMWATER MANHOLE	
SCRUFFY DOME	
STORMWATER CATCHPIT	
STORMWATER PIPE	SW SW
SWALE	
KERB	
SEAL EDGE	
BACK OF VERGE	
GROUND INTERFACE	
SIGNS	
PROPOSED TREE	
GRASS / GARDEN BED BARK MULCH	

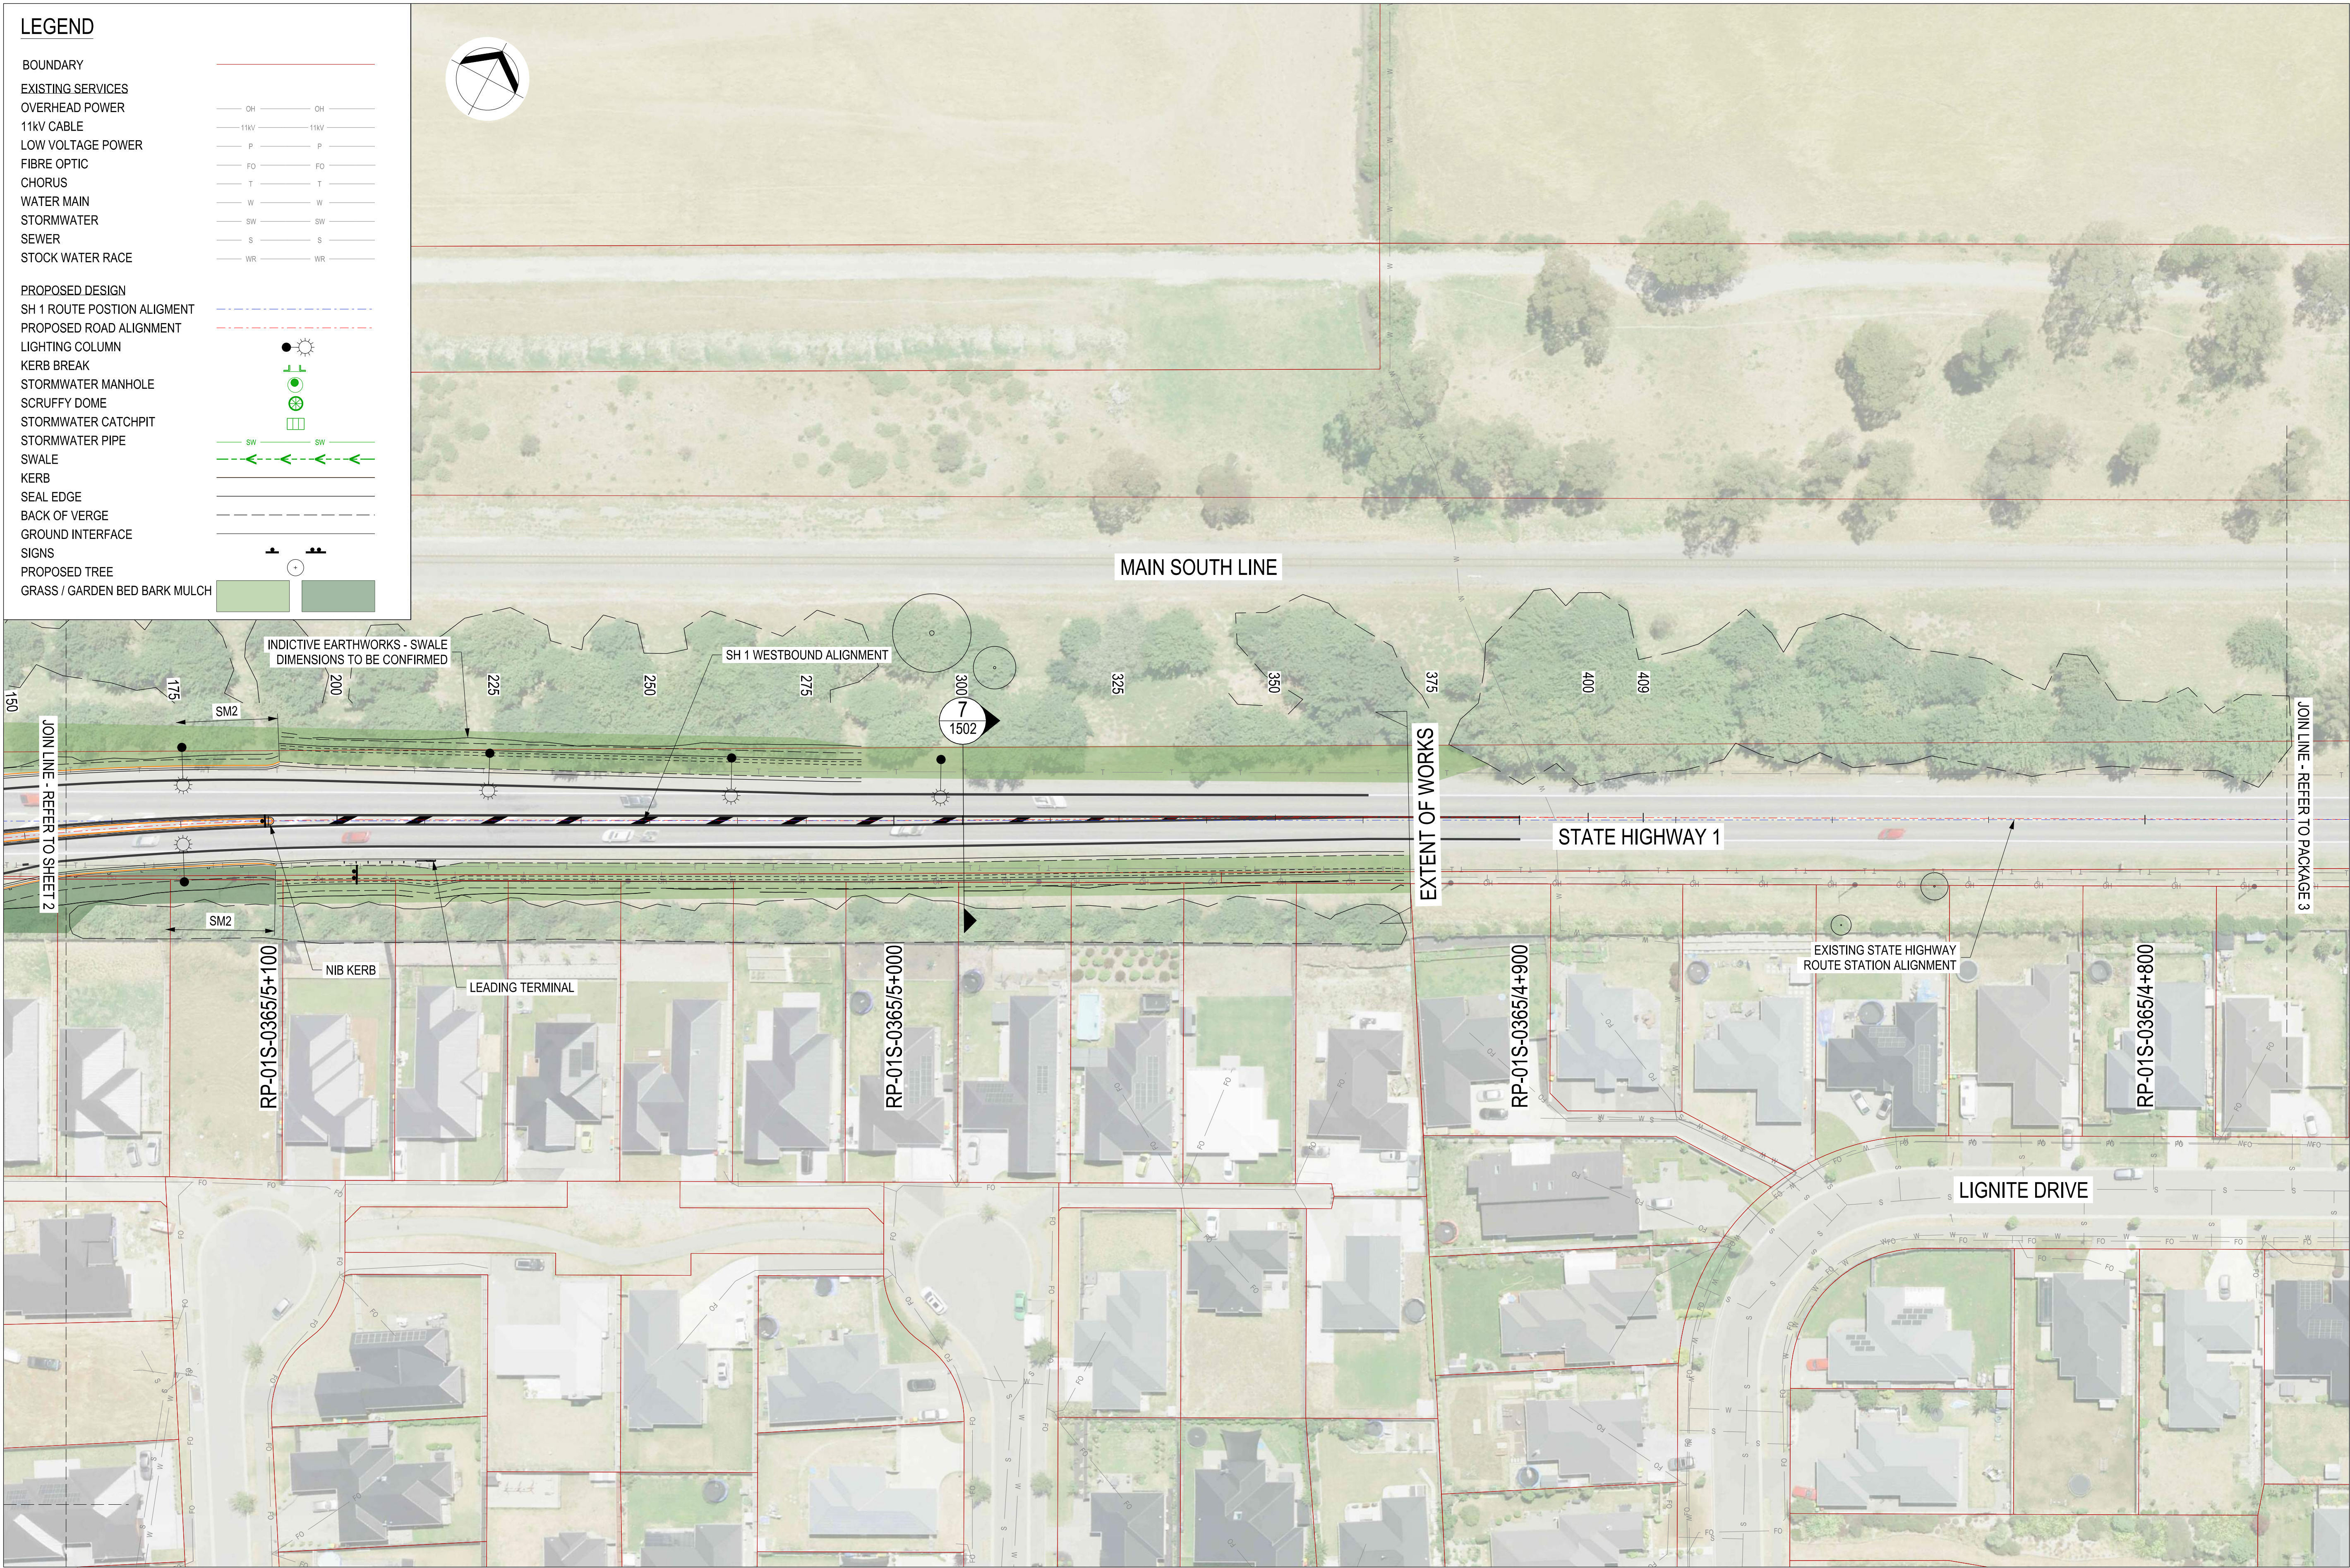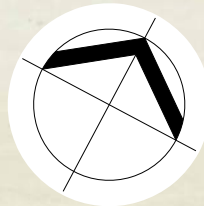

PRELIMINARY
NOT FOR CONSTRUCTION

A	FOR INFORMATION	JC	MH	BC	28.05.24
B	50% GEOMETRIC DESIGN	RA	QD	B.C	04.07.24
C	FOR PRELIMINARY SAFE SYSTEM AUDIT	VR	QD	DA	11.10.24
No.	Revision	By	Chk	Appd	Date

Original Scale (A1)	Design	Q.DETTLING	28.03.24	Approved For Construction
1:500	Drawn	R.ANDERSON	28.03.24	Date
Reduced Scale (A3)	Design Verifier			
1:1000	Dwg Check			
	* Refer to Revision 1 for Original Signature			



Client: SH1 ROLLESTON
ACCESS IMPROVEMENTS
PACKAGE 1

Title: GENERAL ARRANGEMENT
SHEET 3 OF 5

Discipline	CIVIL ENGINEERING
Drawing No.	3338703-10-CA-1203
Rev.	C

LEGEND

BOUNDARY	
EXISTING SERVICES	
OVERHEAD POWER	OH OH
11kV CABLE	11kV 11kV
LOW VOLTAGE POWER	P P
FIBRE OPTIC	FO FO
CHORUS	T T
WATER MAIN	W W
STORMWATER	SW SW
SEWER	S S
STOCK WATER RACE	WR WR
PROPOSED DESIGN	
SH 1 ROUTE POSTION ALIGNMENT	
PROPOSED ROAD ALIGNMENT	
LIGHTING COLUMN	
KERB BREAK	
STORMWATER MANHOLE	
SCRUFFY DOME	
STORMWATER CATCHPIT	
STORMWATER PIPE	SW SW
SWALE	
KERB	
SEAL EDGE	
BACK OF VERGE	
GROUND INTERFACE	
SIGNS	
PROPOSED TREE	
GRASS / GARDEN BED BARK MULCH	



A	FOR INFORMATION	JC	MH	BC	28.05.24	Original Scale (A1)	Design	Q.DETTLING	28.03.24	Approved For Construction
B	50% GEOMETRIC DESIGN	RA	QD	B.C	04.07.24	1:500	Drawn	R.ANDERSON	28.03.24	
C	FOR PRELIMINARY SAFE SYSTEM AUDIT	VR	QD	DA	11.10.24	Reduced Scale (A3)	Design Checker			
No.	Revision	By	Chk	Appd	Date	1:1000	Dwg Check			Date



Client: SH1 ROLLESTON ACCESS IMPROVEMENTS PACKAGE 1

Title: GENERAL ARRANGEMENT SHEET 4 OF 5

Discipline: CIVIL ENGINEERING
Drawing No: 3338703-10-CA-1204
Rev: C

PRELIMINARY
NOT FOR CONSTRUCTION

_____ OH _____	_____ OH _____
_____ 11kV _____	_____ 11kV _____
_____ P _____	_____ P _____
_____ FO _____	_____ FO _____
_____ T _____	_____ T _____
_____ W _____	_____ W _____
_____ SW _____	_____ SW _____
_____ S _____	_____ S _____
_____ WR _____	_____ WR _____



Discipline		CIVIL ENGINEERING
Drawing No.	3338703-10-CA-1205	Rev. C