

LEGEND

- EXISTING STATE HIGHWAY DESIGNATION (NZTA-1)
- PROPOSED STATE HIGHWAY DESIGNATION (NZTA-1)
- EXISTING RAILWAY DESIGNATION (KRH-1)

Date

13 / 08 / 2024

Approved

*[Signature]*



Stuart Pearson  
Senior Planner  
Environmental Planning  
NZ Transport Agency

Date

14 / 10 / 2024

Owner: Akashdeep and Nishu Singh  
Address: 15 Fountain Place, Rolleston  
Legal Description: Lot 51 Deposited Plan 487276  
Written Agreement

*[Signature]* *[Signature]*

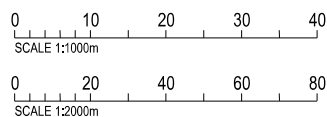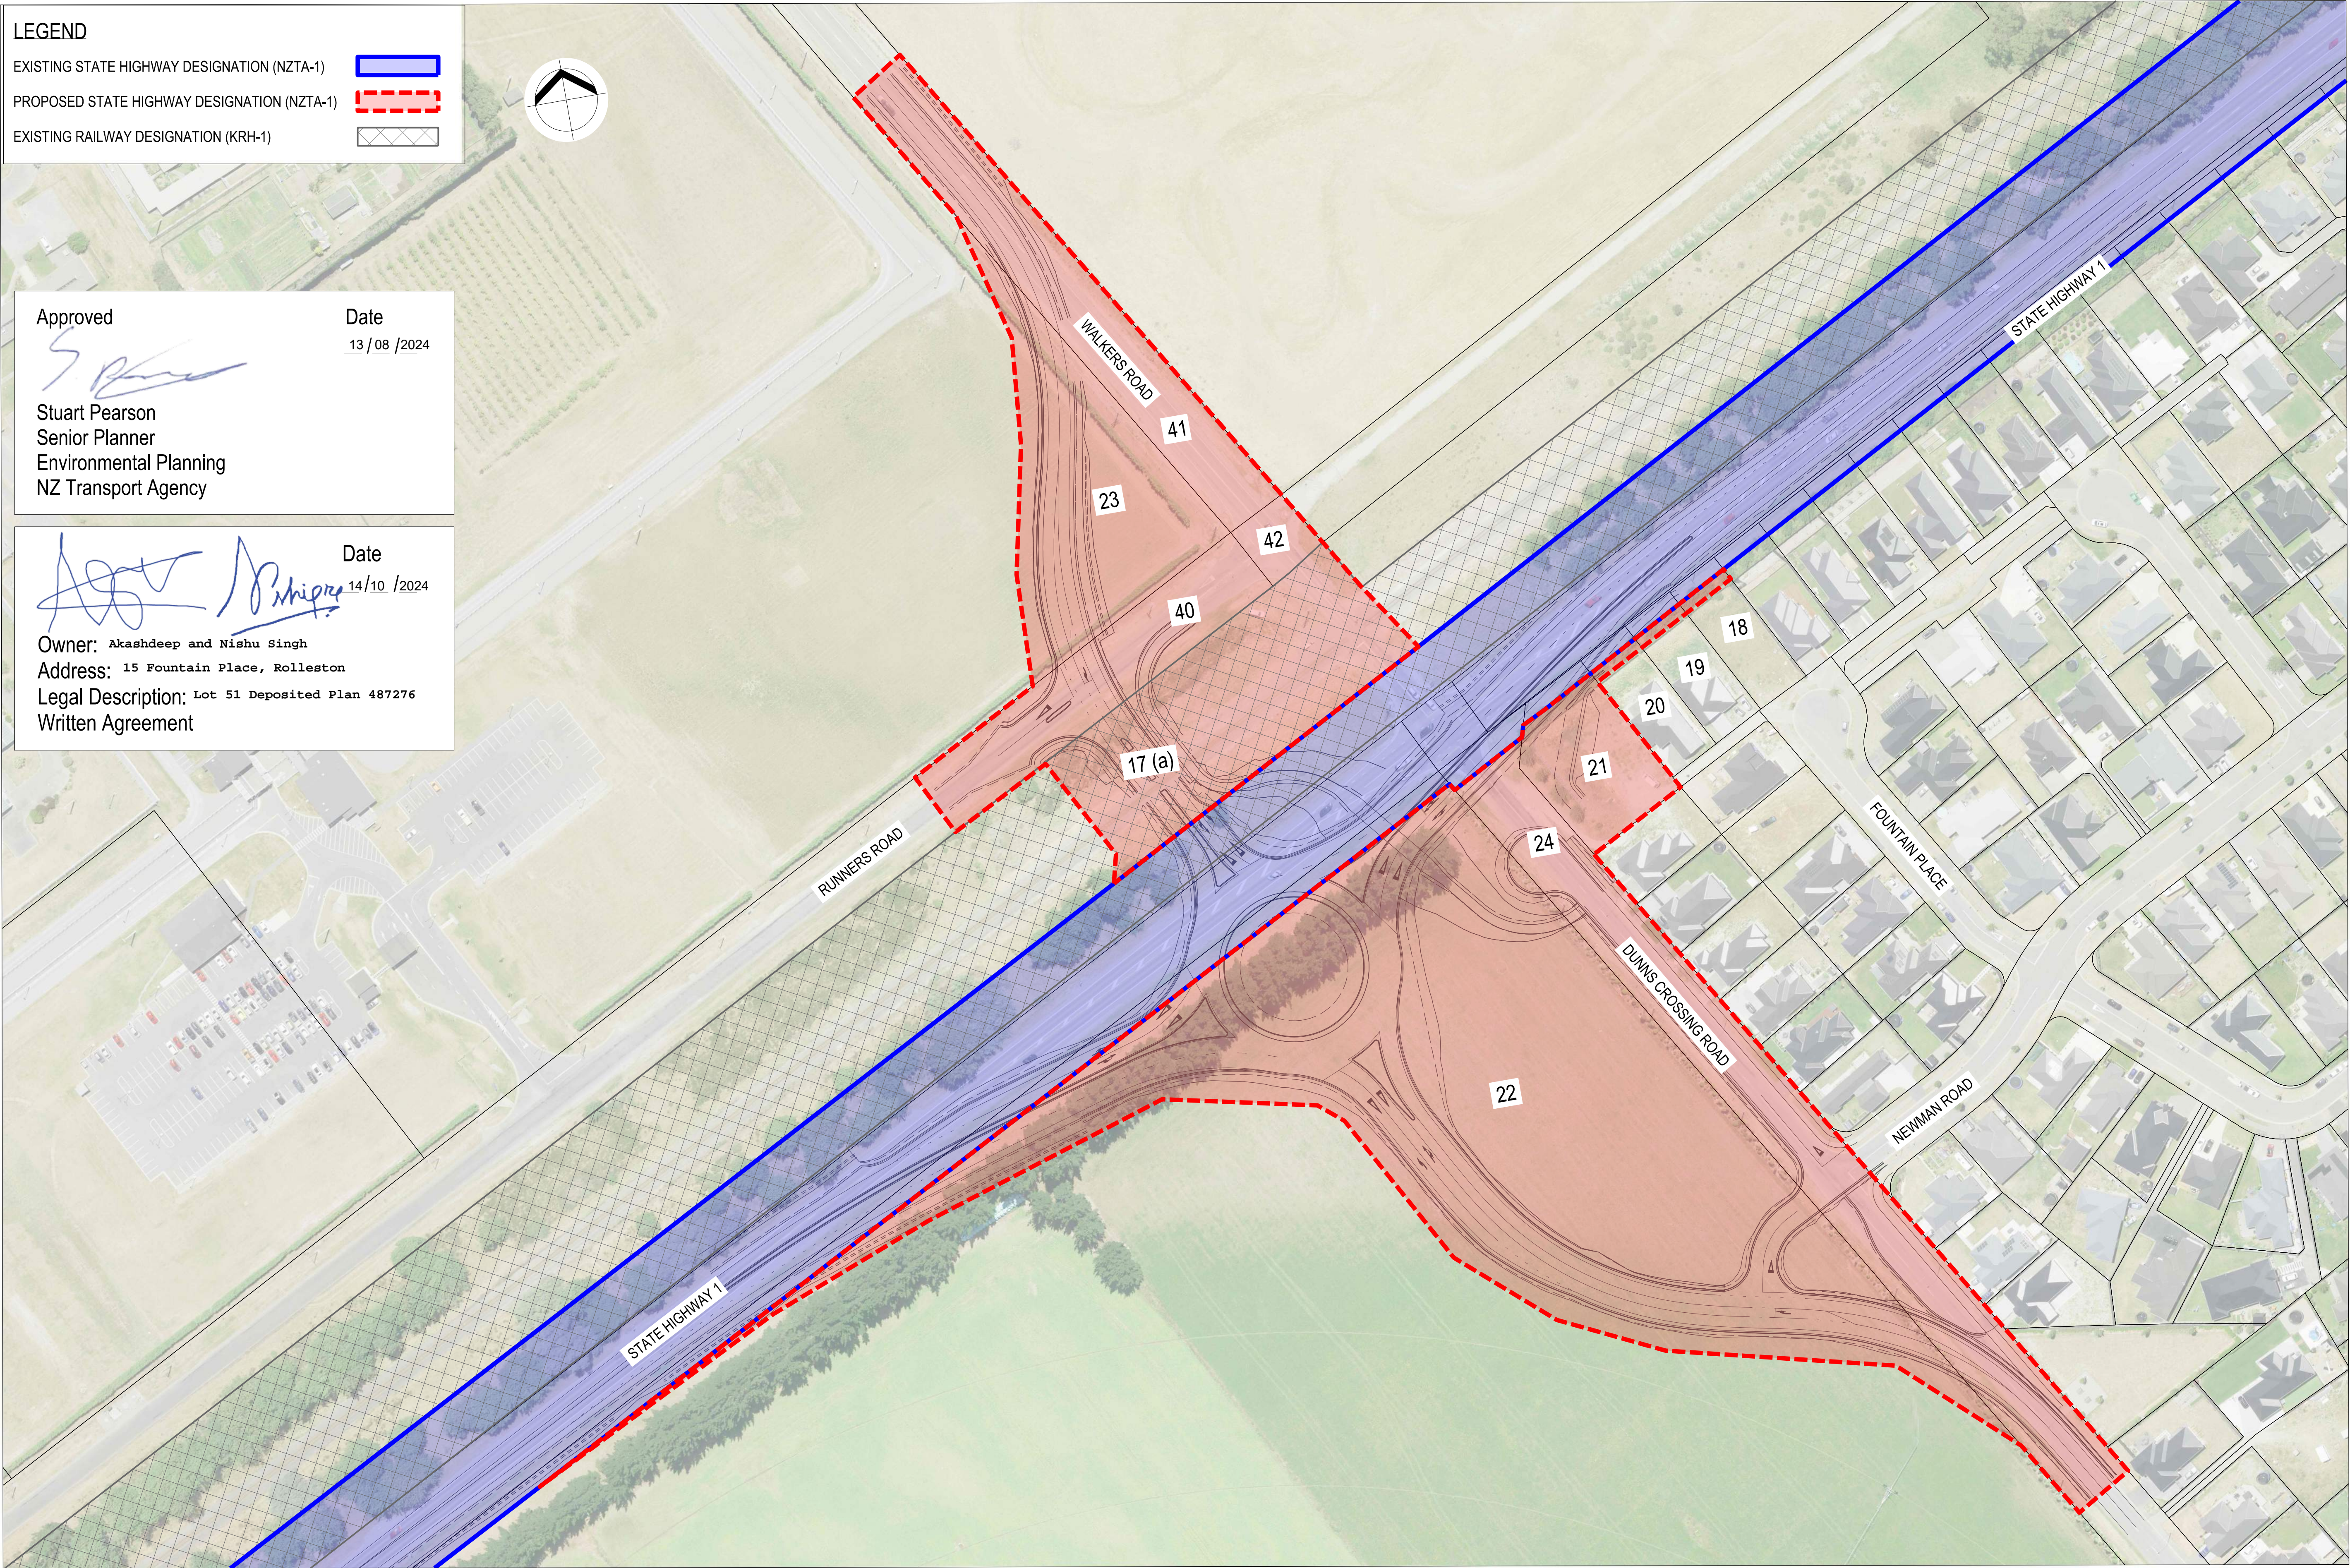

A		FOR CONSULTATION	RA	BC	DGA	02.08.24
No.	Revision	By	Chk	Appd	Date	

Original Scale (A3)	Design	Q.DETTLING	08.07.24	Approved For Construction
1:1000	Drawn	M.HARRIS	08.07.24	Date
Reduced Scale (A3)	Design Verifier			
1:2000	Design Check			
* Refer to Revision 1 for Original Signature				



Client: SH1 ROLLESTON ACCESS IMPROVEMENTS

Title: LAND DESIGNATION PLAN PACKAGE 1

Discipline: CIVIL ENGINEERING  
Drawing No: 3338703-10-CA-8021  
Rev: A

PRELIMINARY  
NOT FOR CONSTRUCTION