


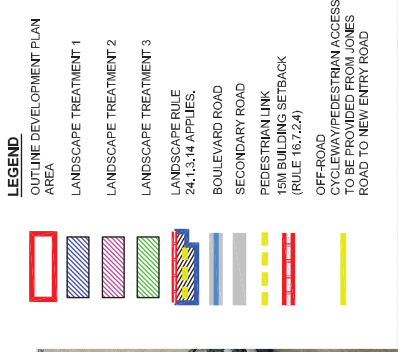

Aurecon New Zealand Limited
Level 4, Torrens House
195 Hereford Street (PO Box 1061)
Christchurch New Zealand

Telephone: +64 3 366 0821
Facsimile: +64 3 379 6955
Email: chrishchurch@aurecongroup.com

1. using the drawings and other data in electronic form without requesting and checking them for accuracy against the original hard copy versions;
2. using the drawings or other data for any purpose not agreed to in writing by Aurecon.

Project:



IZONE
SOUTHERN BUSINESS

Drawing Title:
OUTLINE DEVELOPMENT
PLAN
BUSINESS 2A ZONE

PROPERTY DATA


The property data has been sourced from Land Information New Zealand (LINZ) and is current as at January 2009.

AERIAL PHOTO
The aerial photography was flown in January 2008 at a

negative scale of approximately 1:27,500 & supplied courtesy of Selwyn District Council.


The image has been orthorectified at ground level to a low order and aligned with surveyed features. The image will

Surveyed	Signed	Date	CW Project No. 41934
Designed	Signed	DT 05-09	
Drawn	Signed	RS 05-09	
Verified	Signed	MA 05-09	
Approved	Signed	GD 05-09	
			Scale
			1:10 000@A3
			Drawing No.
			PL 01 G
			Rev.

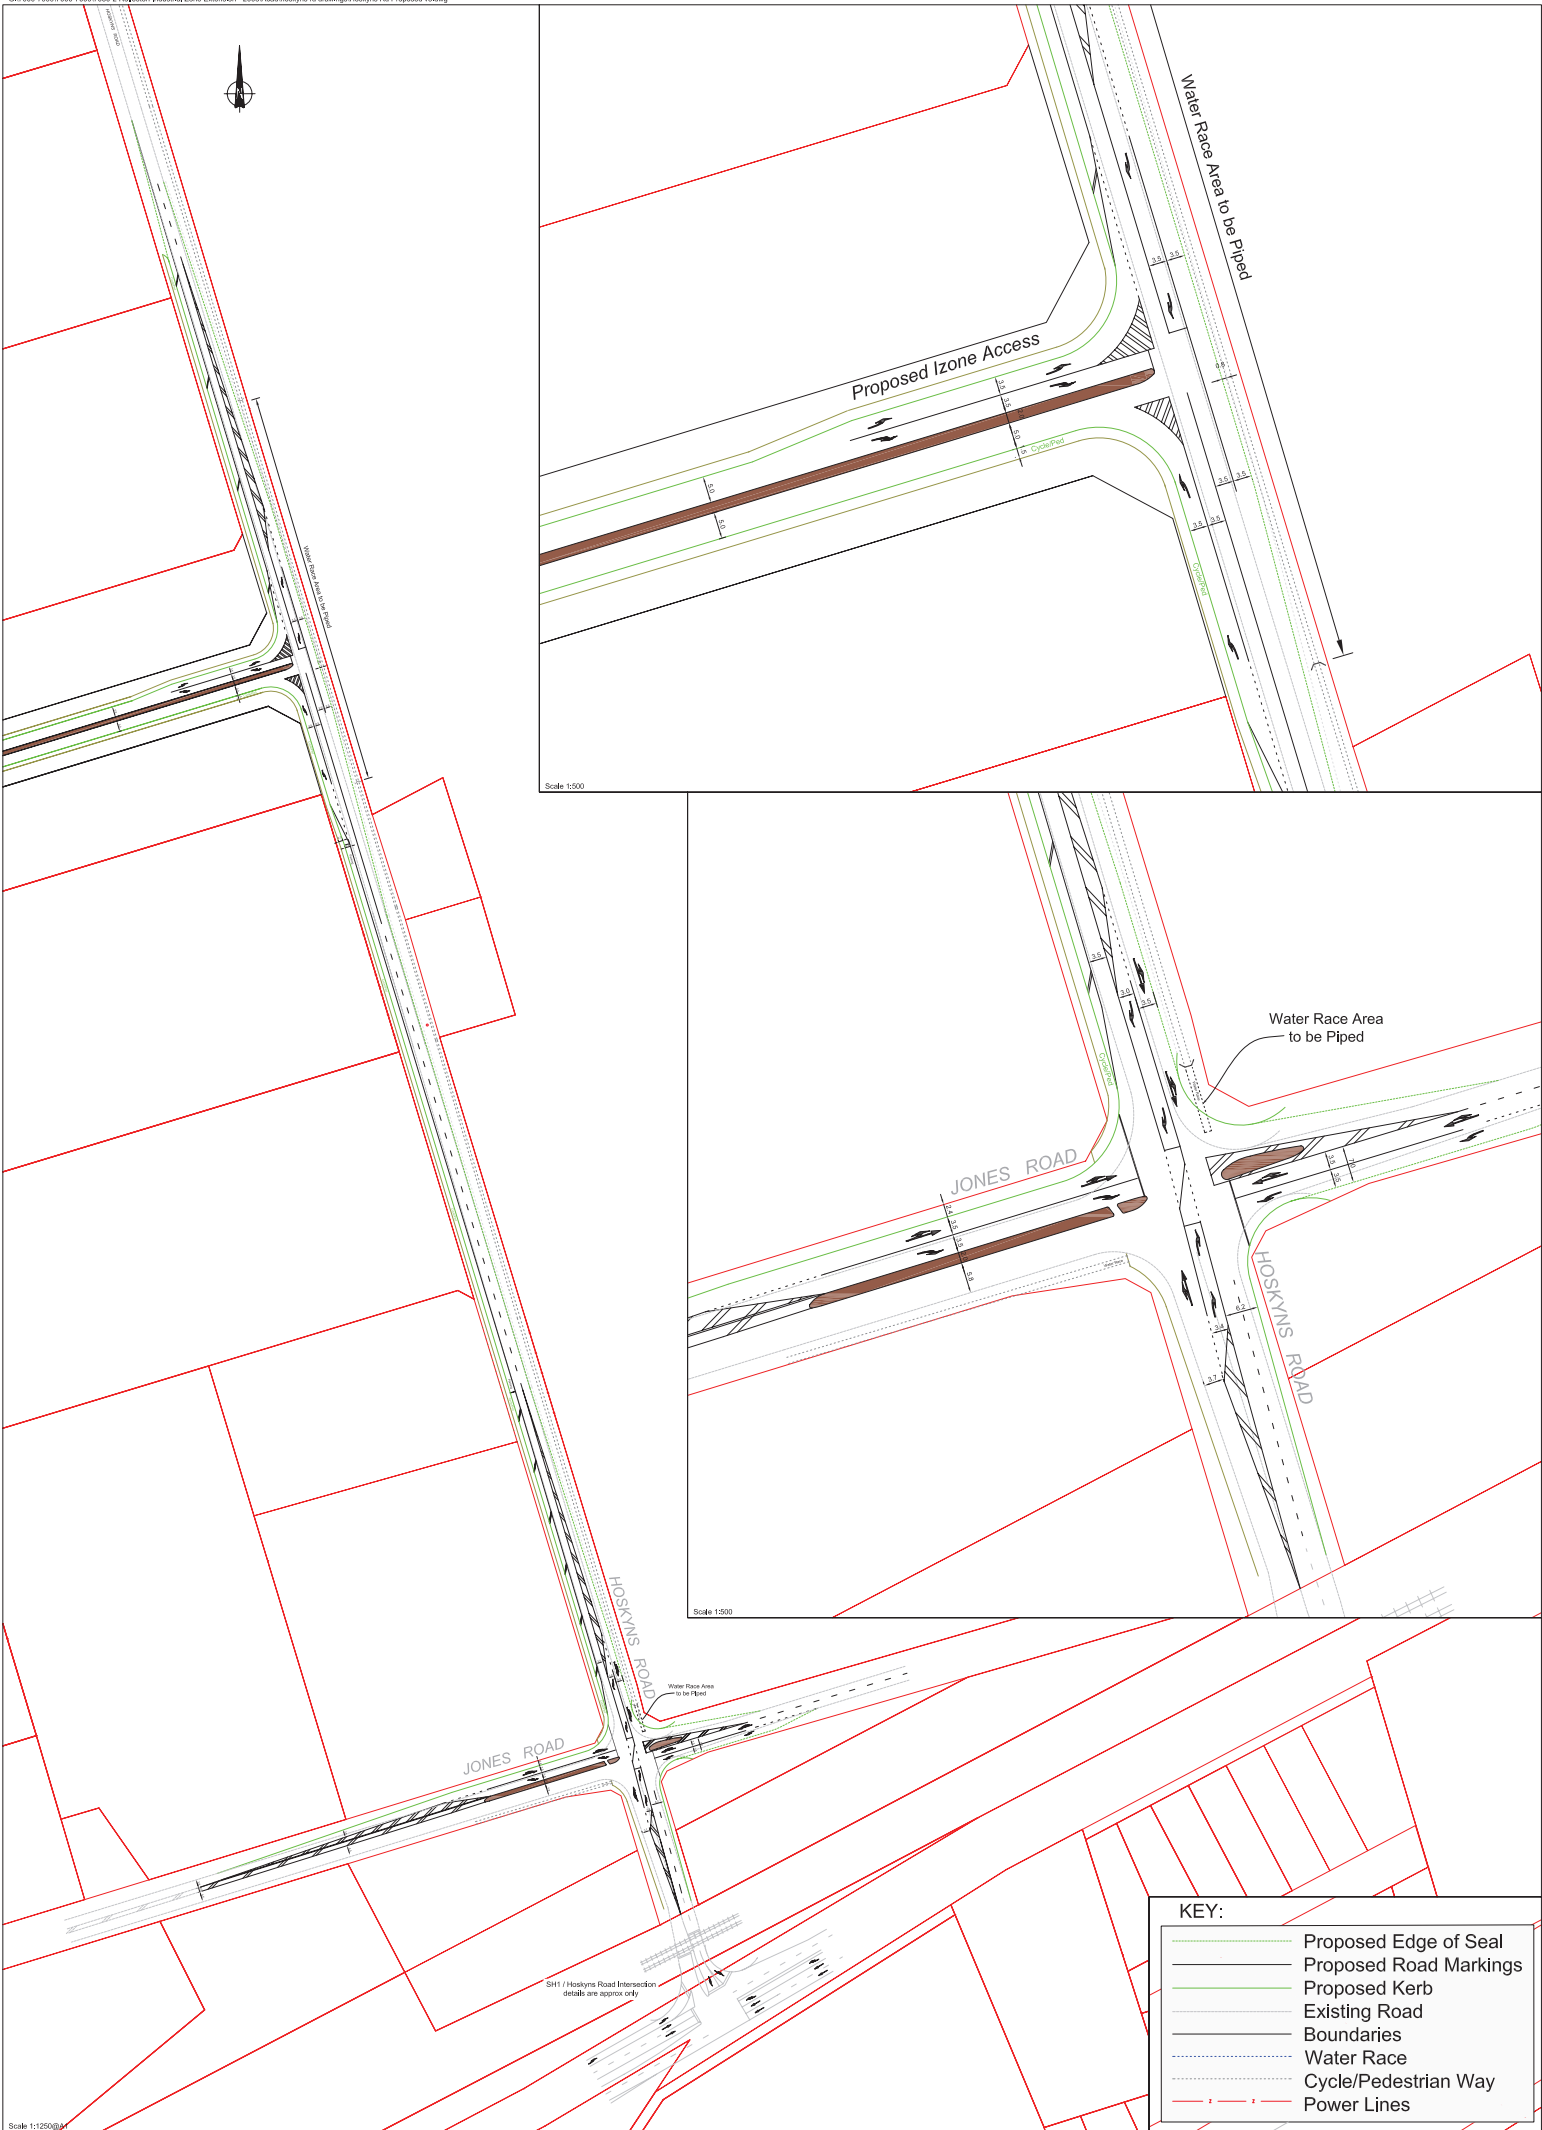



REVISION	DATE	DESCRIPTION
1	19.03.2009	Initial Design

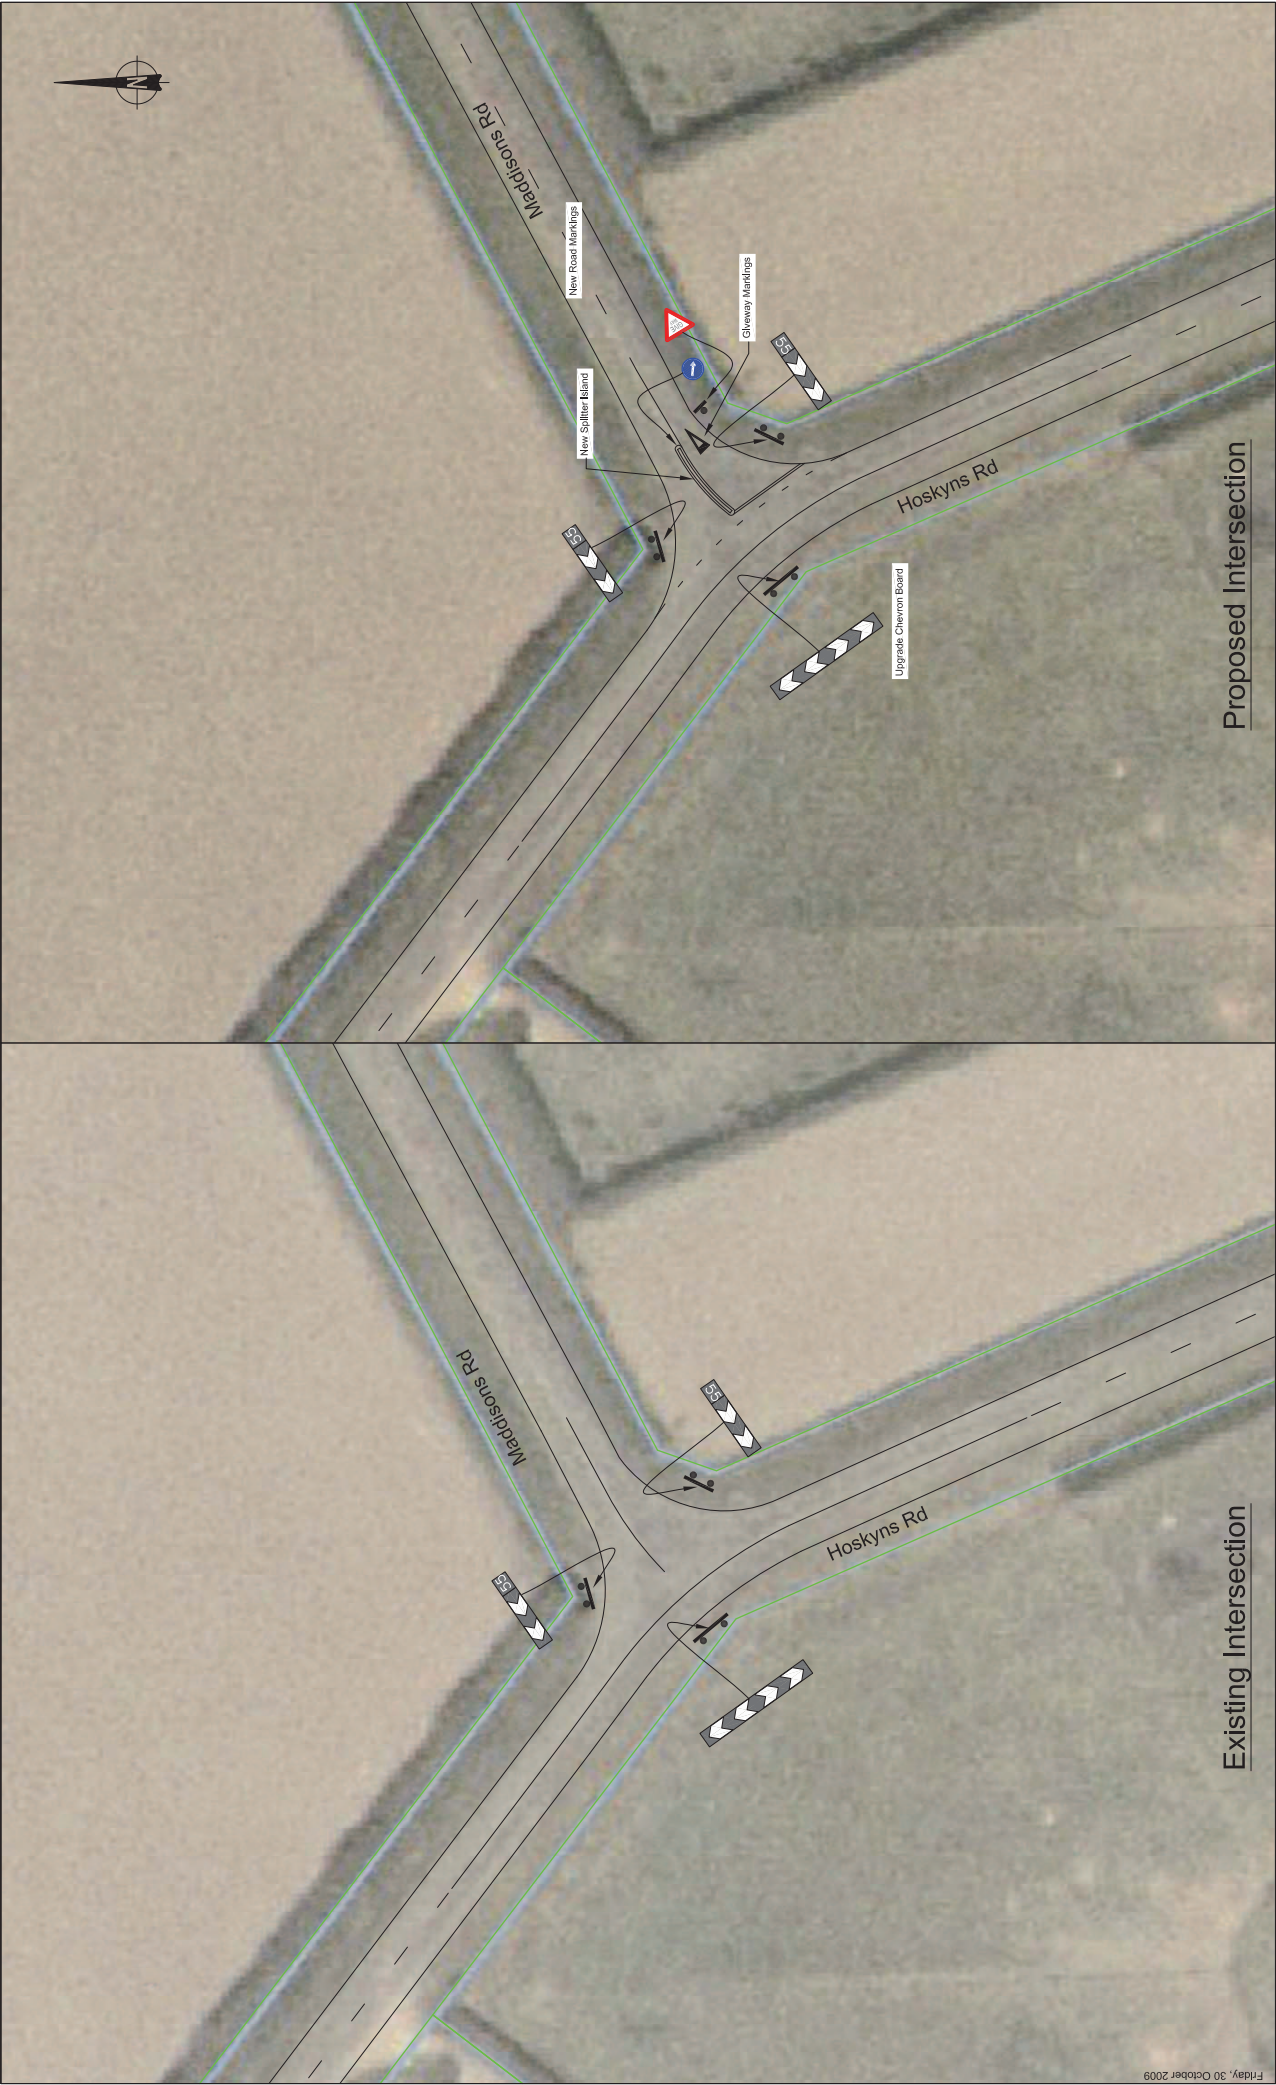

Existing Intersection

Proposed Intersection

REVISION	DATE	DESCRIPTION


Business 2A Zone
 Rule 24.1.3.18 Hoskyns / Maddisons Roads Intersection Upgrade

DRAWN: DKN
 DATE: 30-10-2009
 SCALE: 1:750 @ A3
 DWG NO: HOSKYN-MADDISON


Recommended Road Cross Sections for the Business 2A Zone Rolleston (Refer Rule 24.1.3.11) - Boulevard Roads

Boulevard Road Options:


①

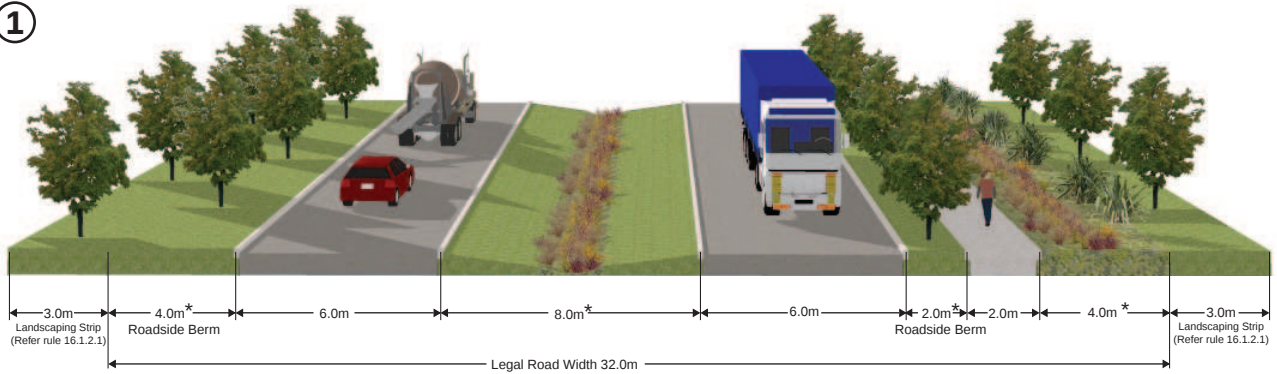

②

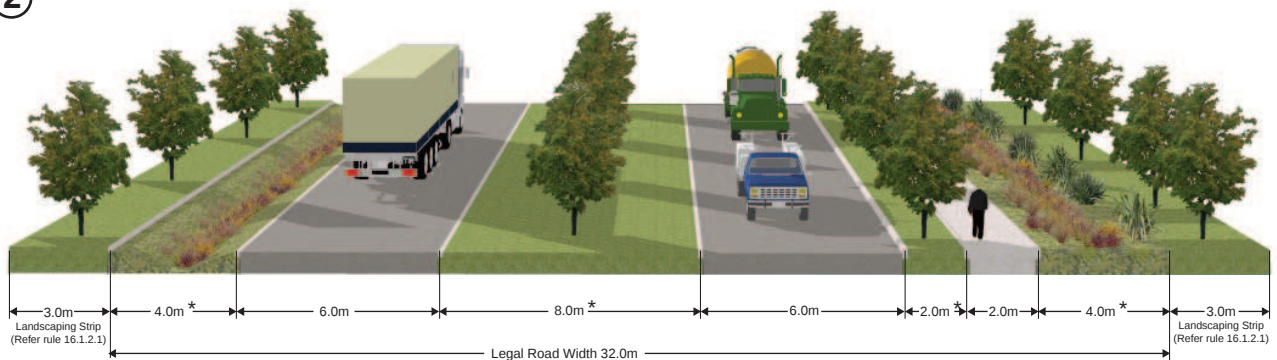


③

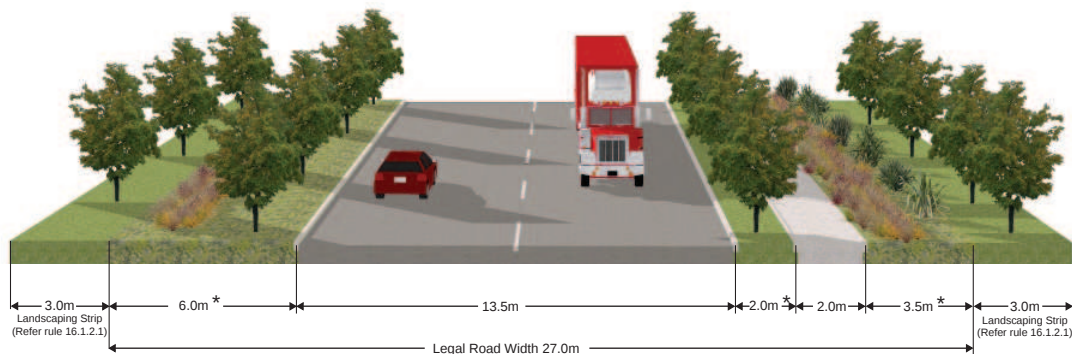

* = includes planting strip planting (Refer Rule 24.1.3.12)

Recommended Road Cross Sections for the Business 2A Zone Rolleston (Refer Rule 24.1.3.11) - Secondary Roads

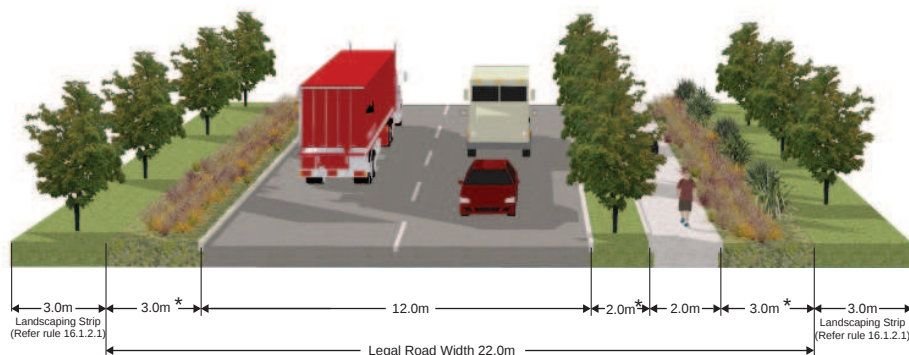

Note: Secondary Road treatment to be applied to any roads additional to those shown on the Outline Development Plan

* = includes planting strip planting (Refer Rule 24.1.3.12)