



Copyright of this drawing vested in Eliot Sinclair & Partners Ltd.

Scale: 1:2500 (A1)				Date: 07/07/2010			
no.	amendment	initial	date	checked			
				drawn	N. Burrowes		
				designed	M. Sinclair	surveyed	RCP
				manager	M. Sinclair	surv.date	Jan 10

origin of levels
UF66 (B85L)
0.3km North of
Dry Stream (SH73)
R.L. 771.3479
datum Lyttelton 1937

PROPOSED PORTERS - CRYSTAL VALLEY SKI OUT TRAIL
EXTENT OF CUT AND FILL AREA
PROPOSED PORTERS SKI AREA EXPANSION




151 Kilmore Street, PO Box 4597, Christchurch 8140, N.Z.
Telephone: (03) 379-4014 Fax: (03) 365-2449

Drawing Set
298875 E4

PLOT Access Cut Fill Extents

Sheet 1 of 4

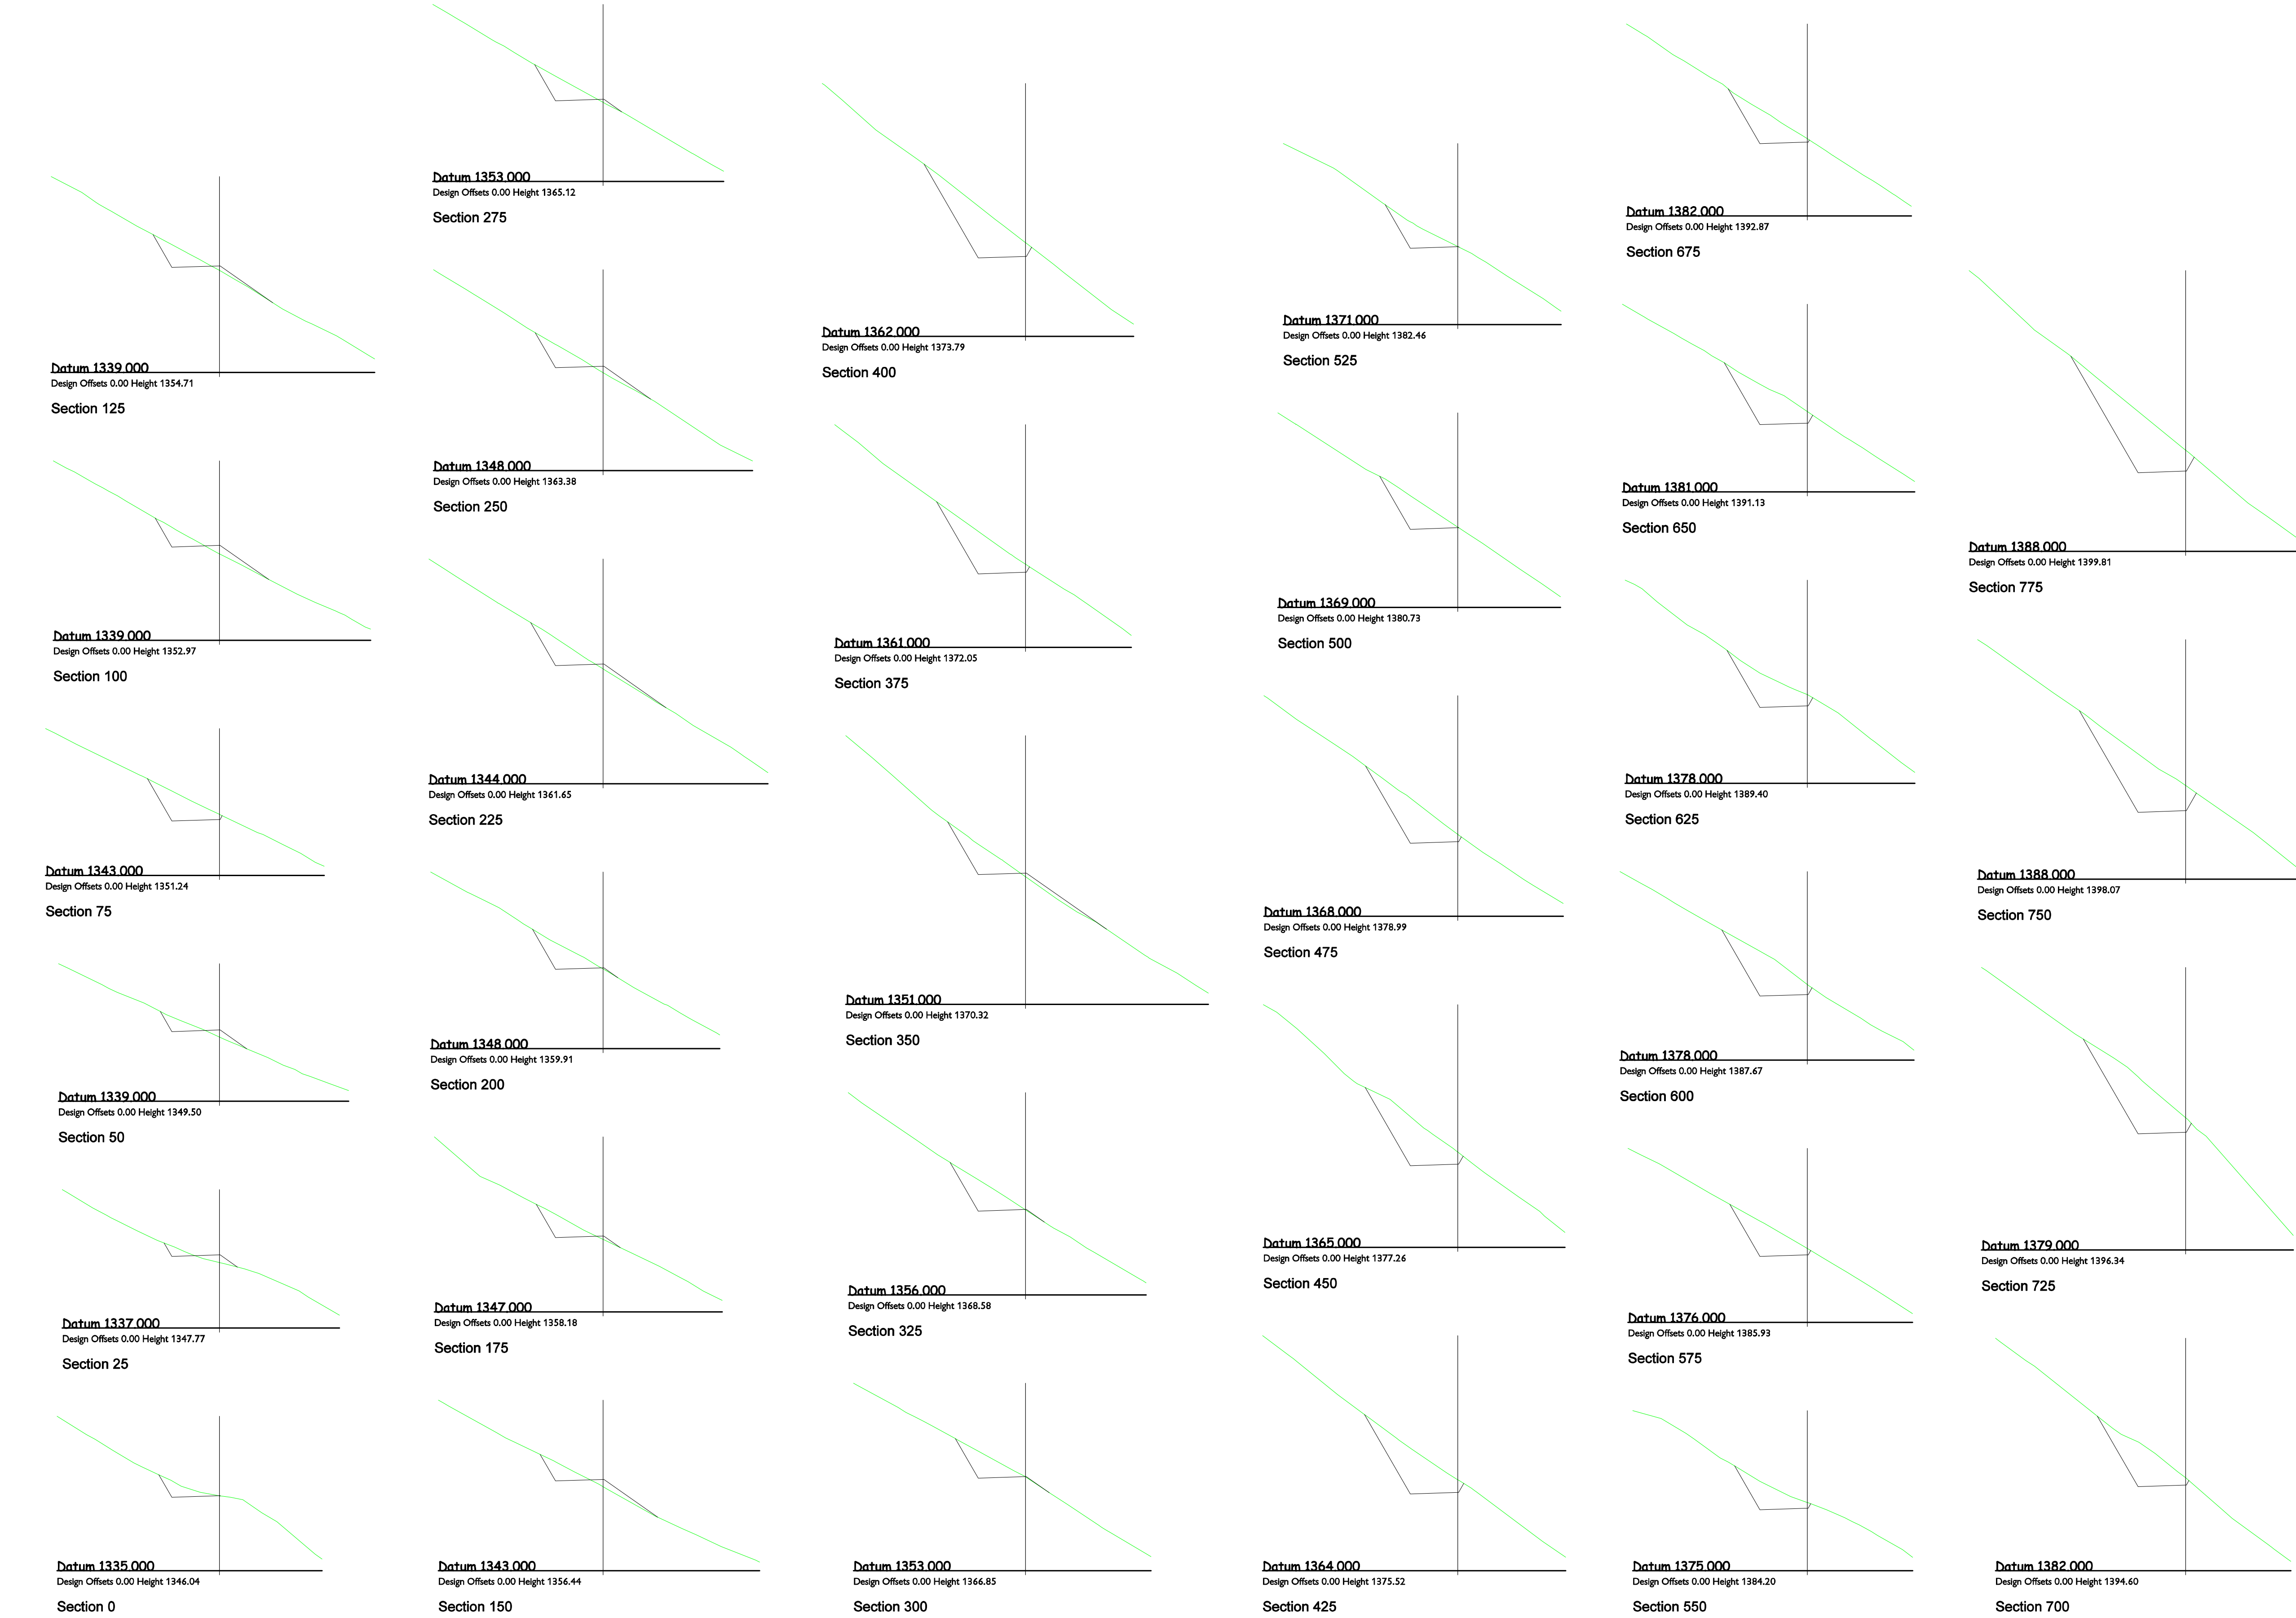

Copyright of this drawing vested in Eliot Sinclair & Partners Ltd.

HScale: 1:500 VScale: 1:500 (A1)				Date: 29/06/2010				origin of levels UF66 (B85L) 0.3km North of Dry Stream (SH73) R.L. 771.3479 datum Lyttelton 1937		
no.	amendment		initial	date	checked					
					drawn	N. Burrowes				
					designed	N. Burrowes	surveyed			RCP
					manager	M. Sinclair	surv.date			Jan 10

PROPOSED PORTERS - CRYSTAL VALLEY SKI OUT TRAIL
CROSS SECTIONS
PROPOSED PORTERS SKI AREA EXPANSION










151 Kilmore Street, PO Box 4597, Christchurch 8140, N.Z.
Telephone: (03) 379-4014 Fax: (03) 365-2449

Drawing Set
298875 E4



PLOT XSECT Access

Sheet 2 of 4


REV.

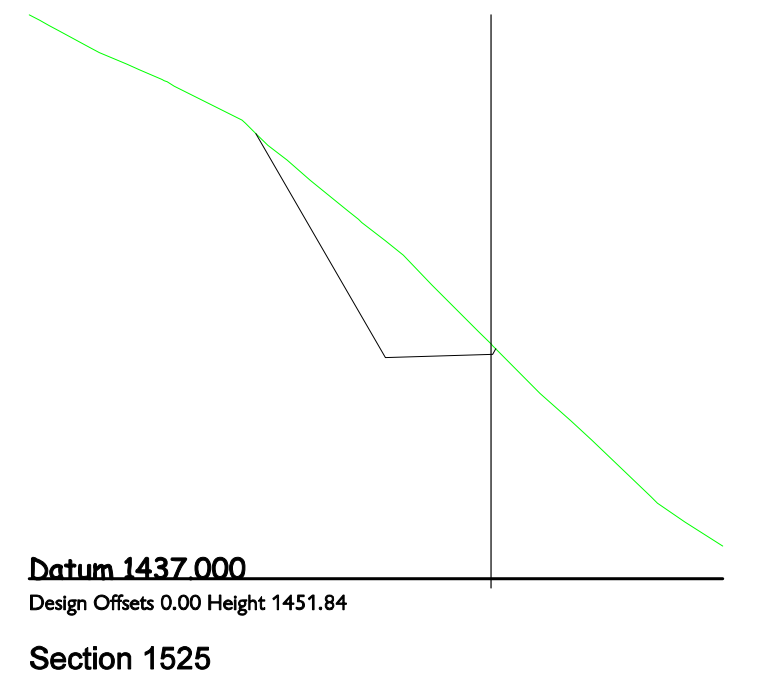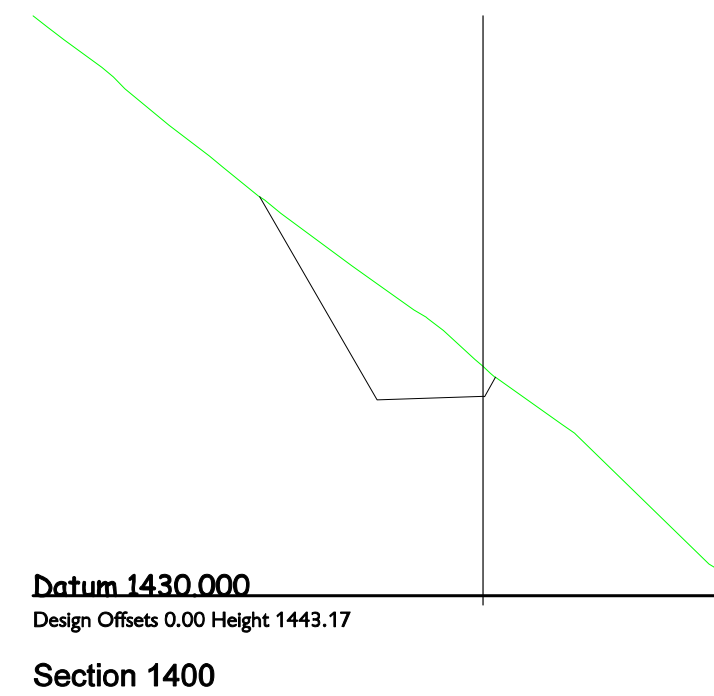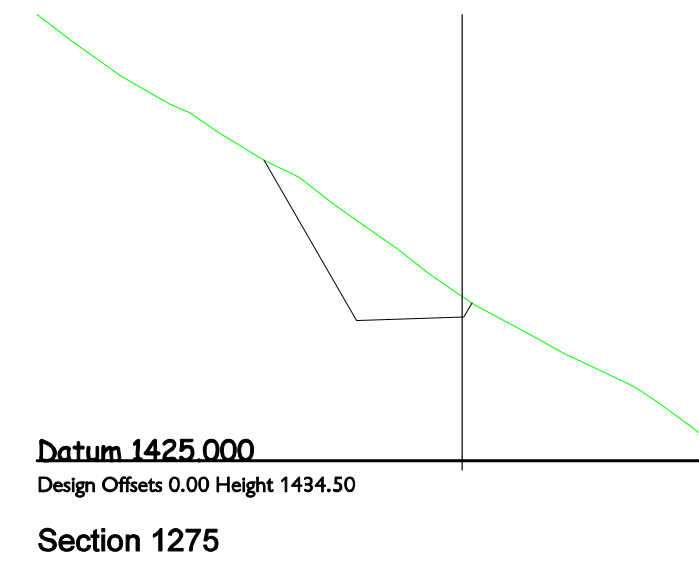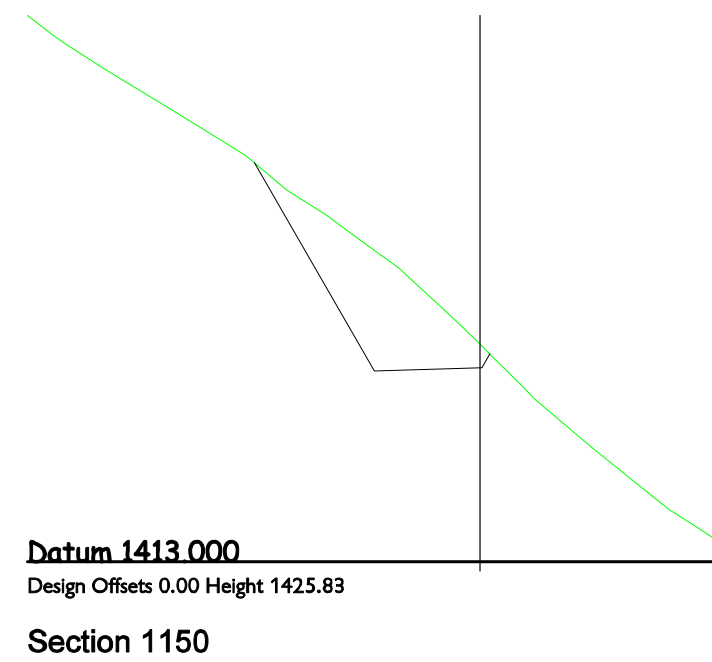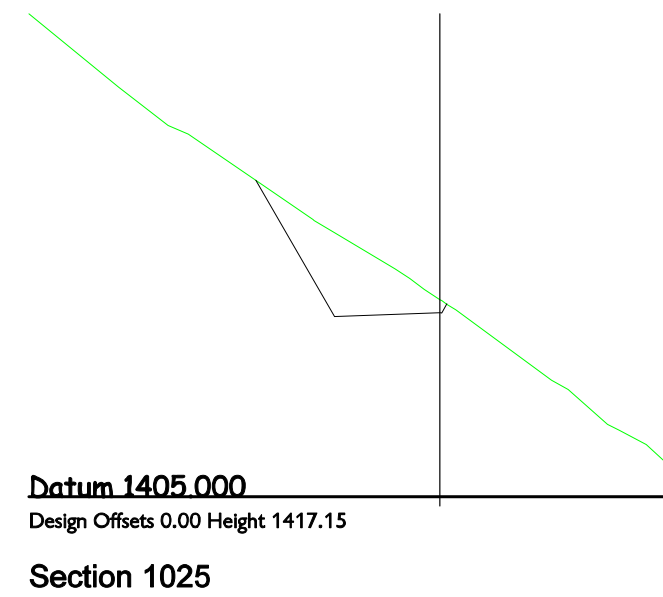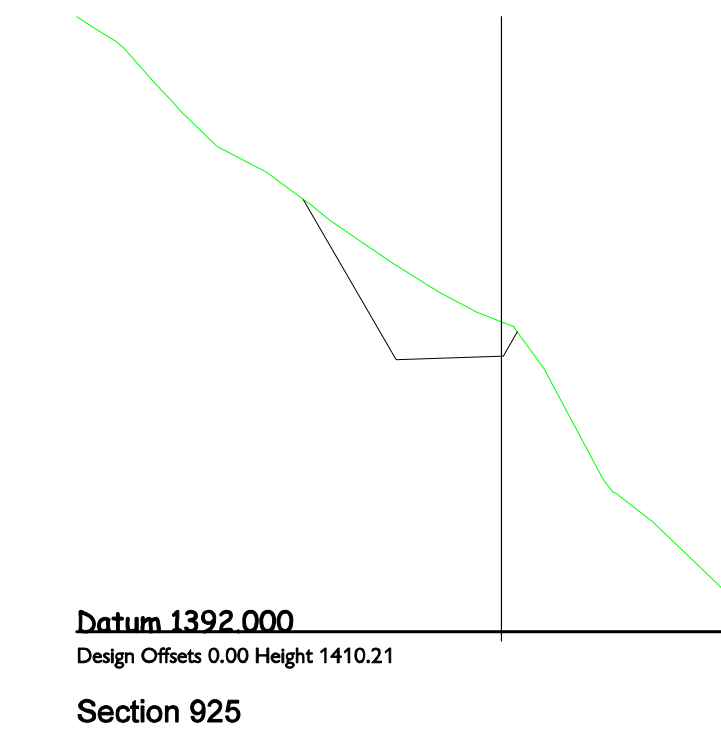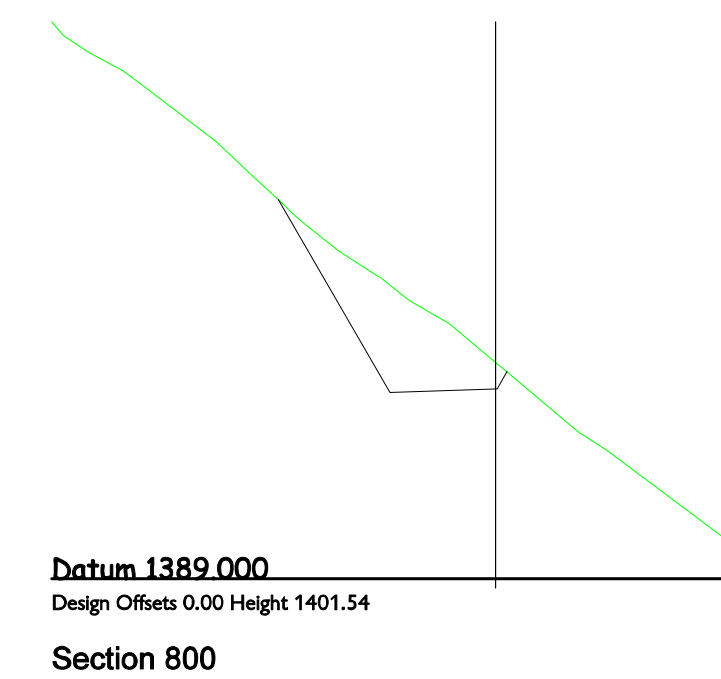


 [Computer Operator: SB] [Project: G:\Jobs\29\298875\12d\DESIGN Main\Cristal DESIGN Tracks] [Plotted on: 07 07 2010]

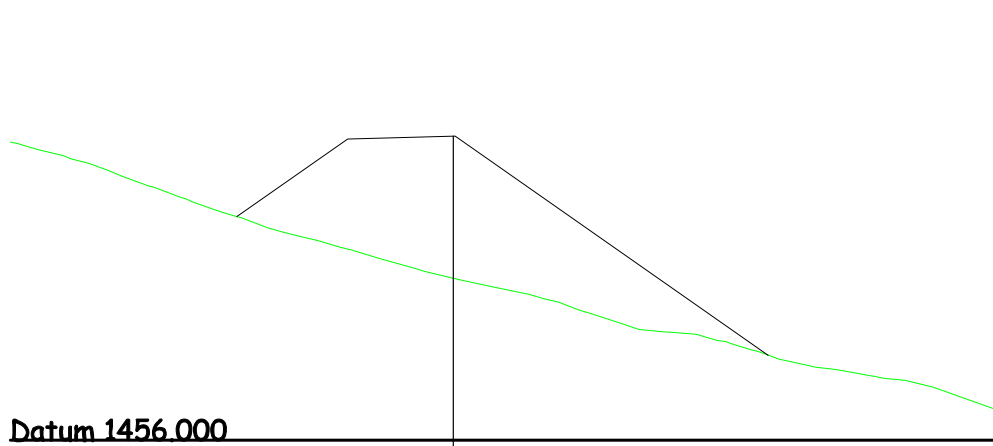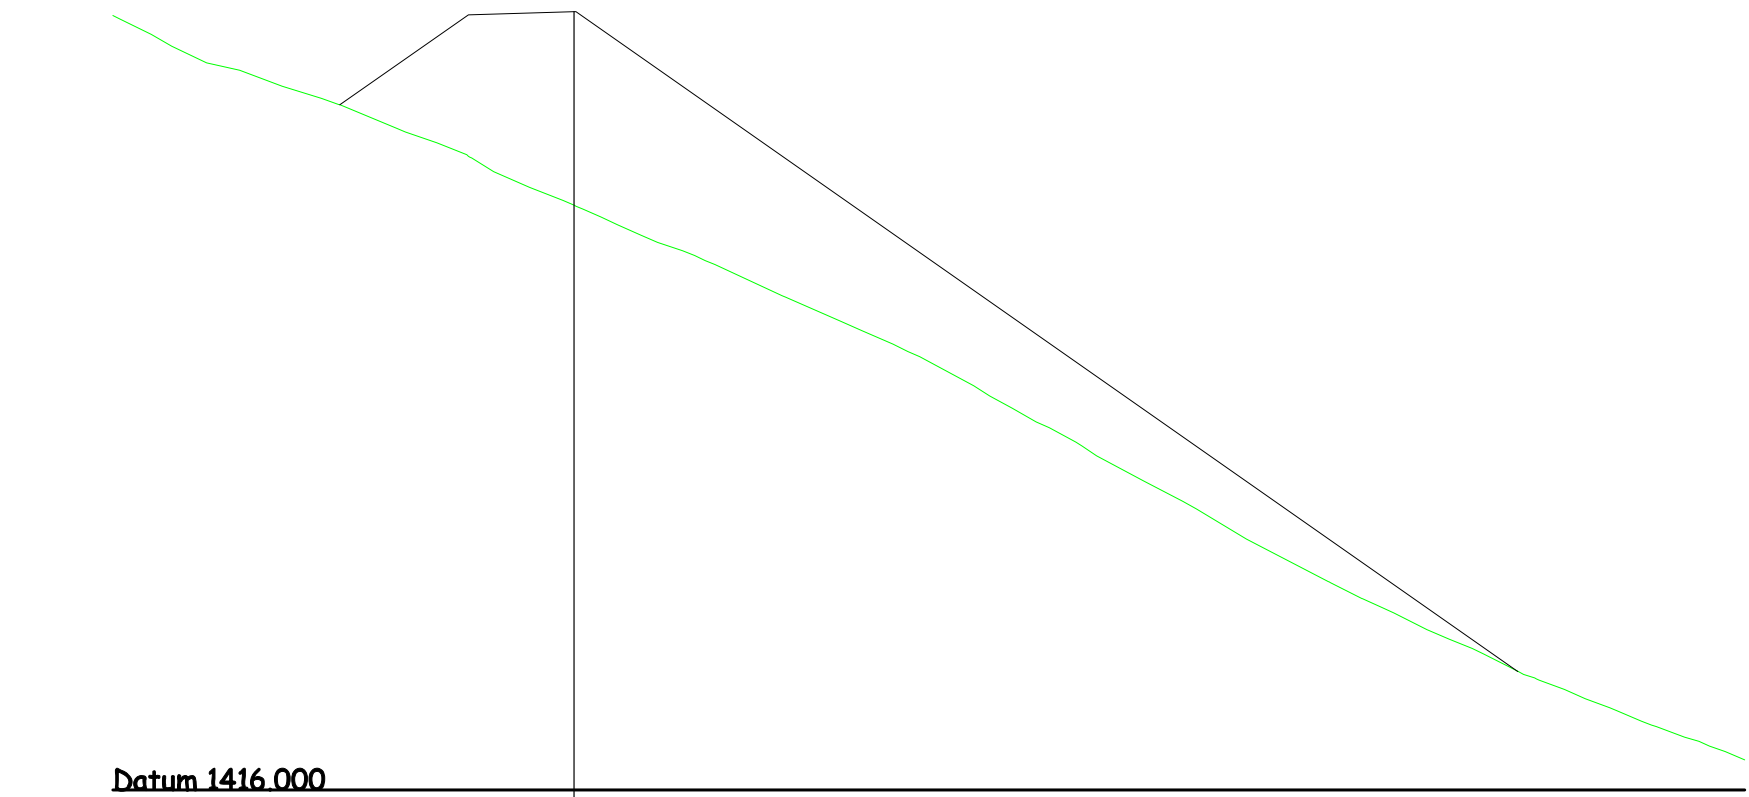


Section 1875

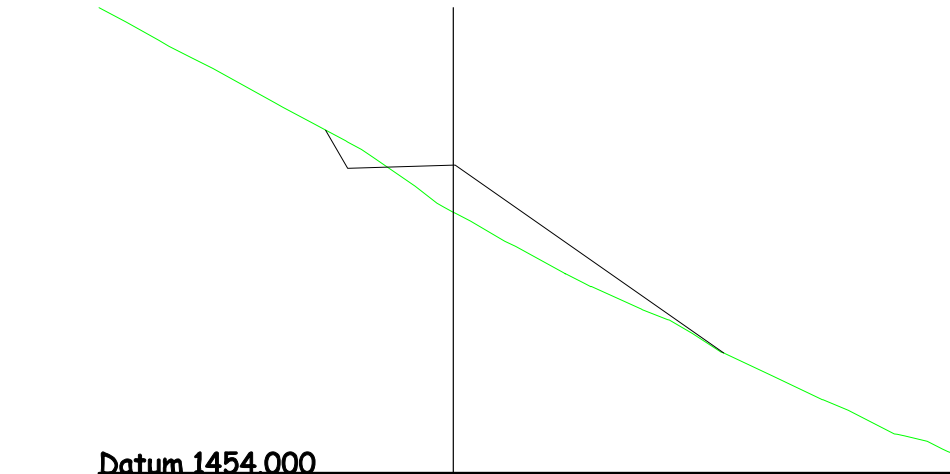


Section 1850

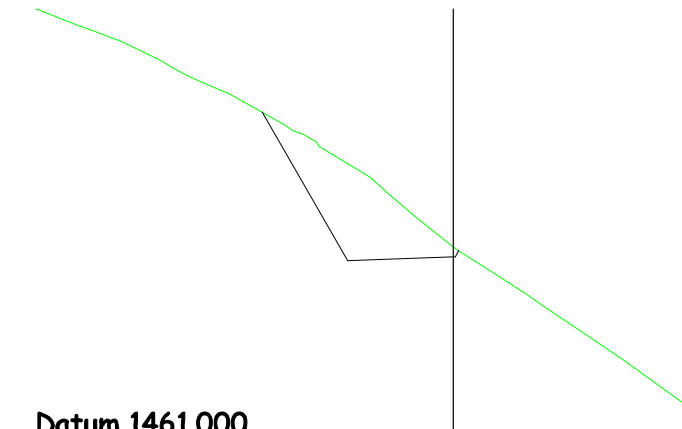


Section 1825

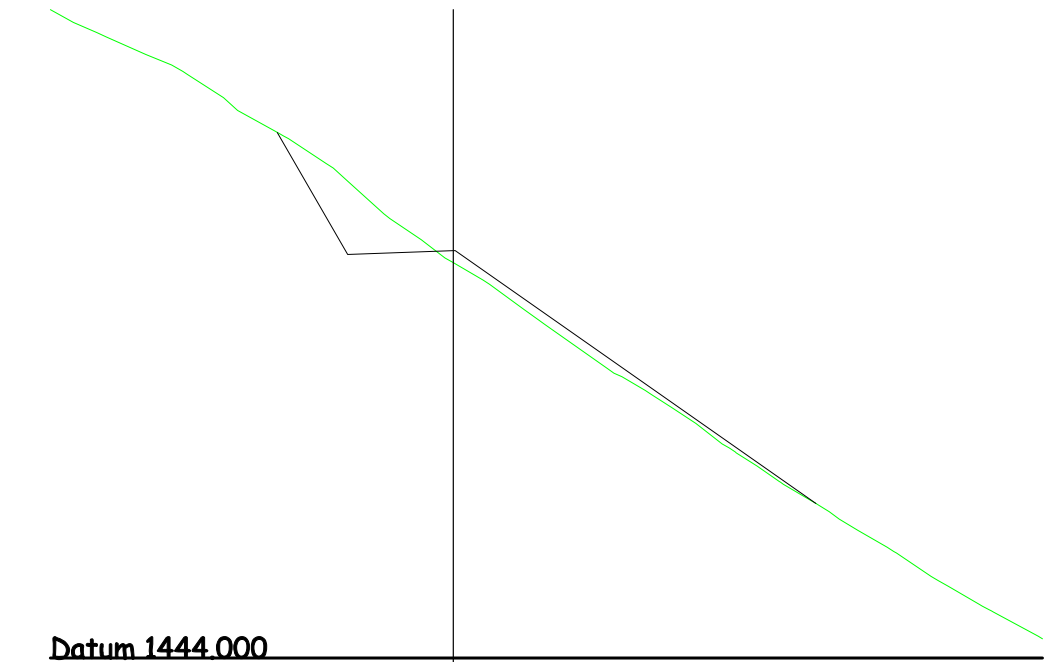


Section 1800

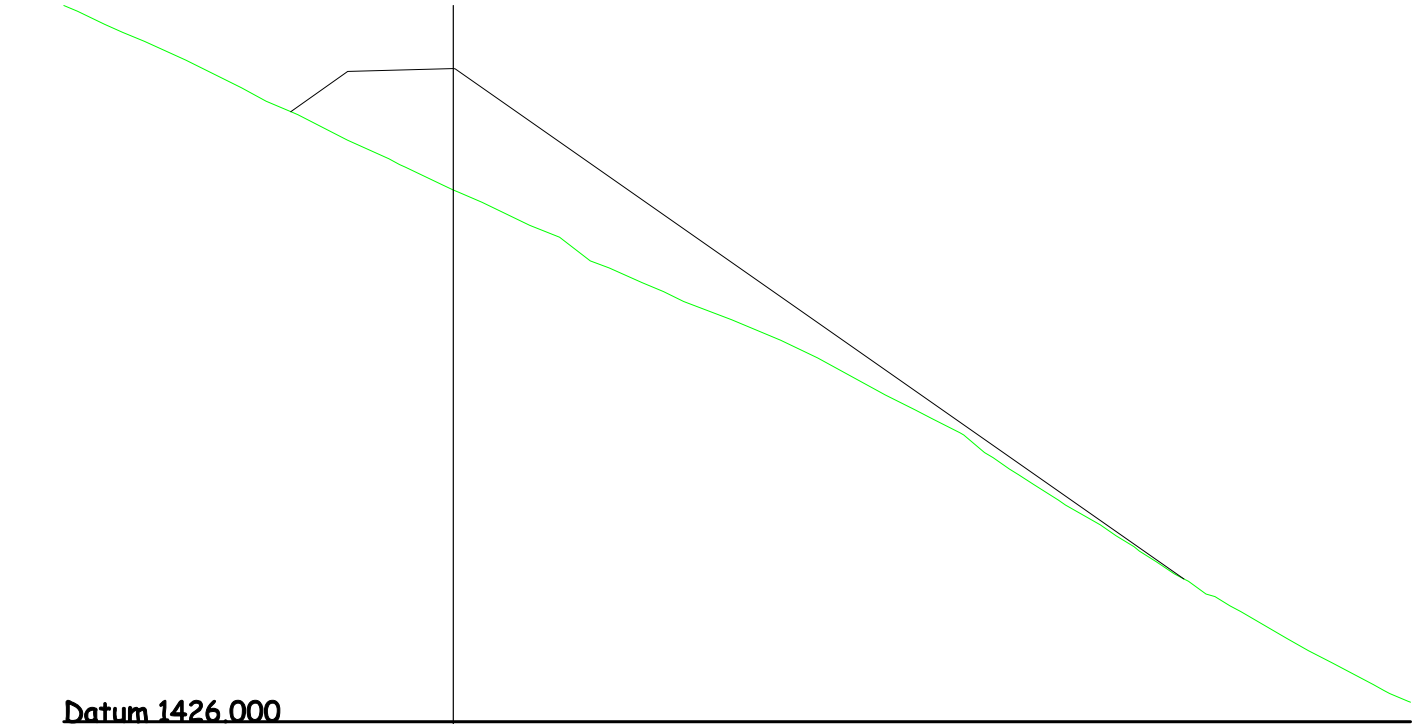

Section 1775

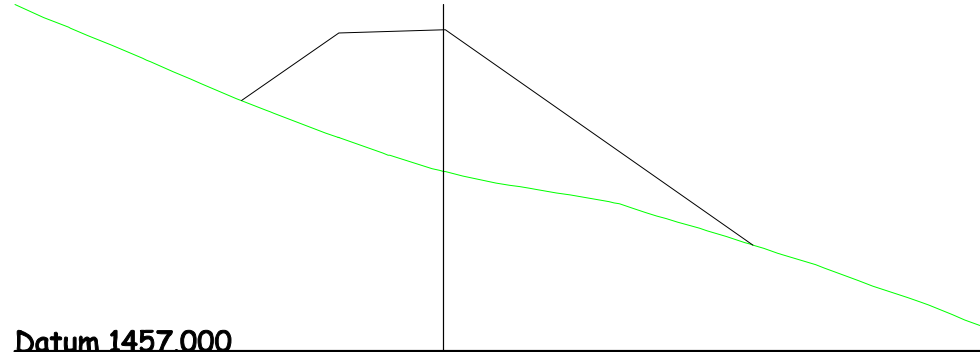


Section 1906

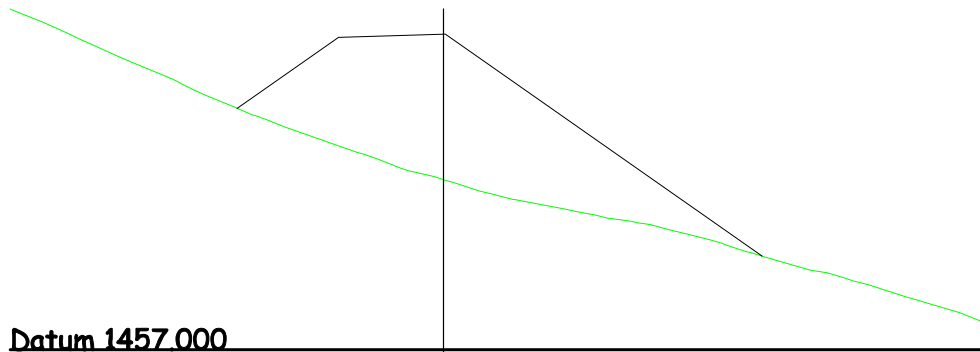


Section 1900


Datum 1416.000
Design Offsets 0.00 Height 1467.46
Section 1750

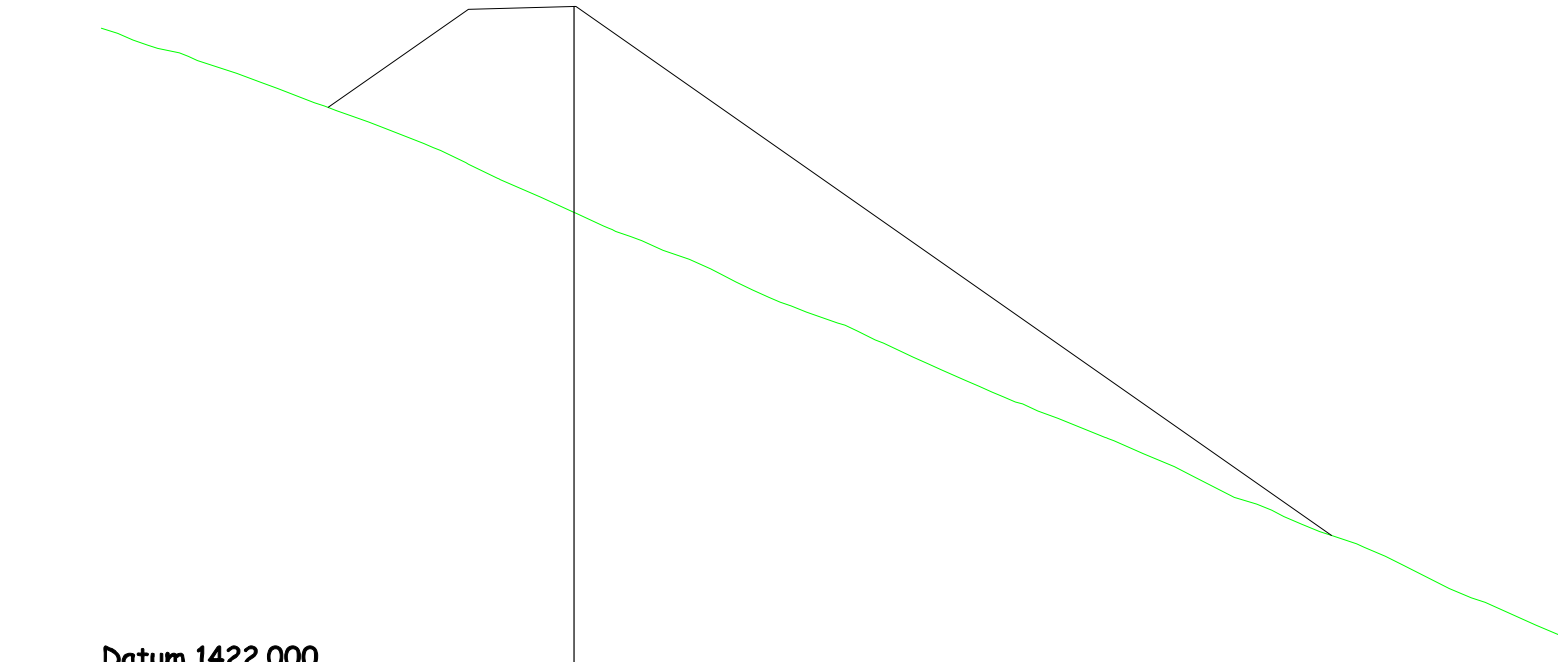


Section 1725

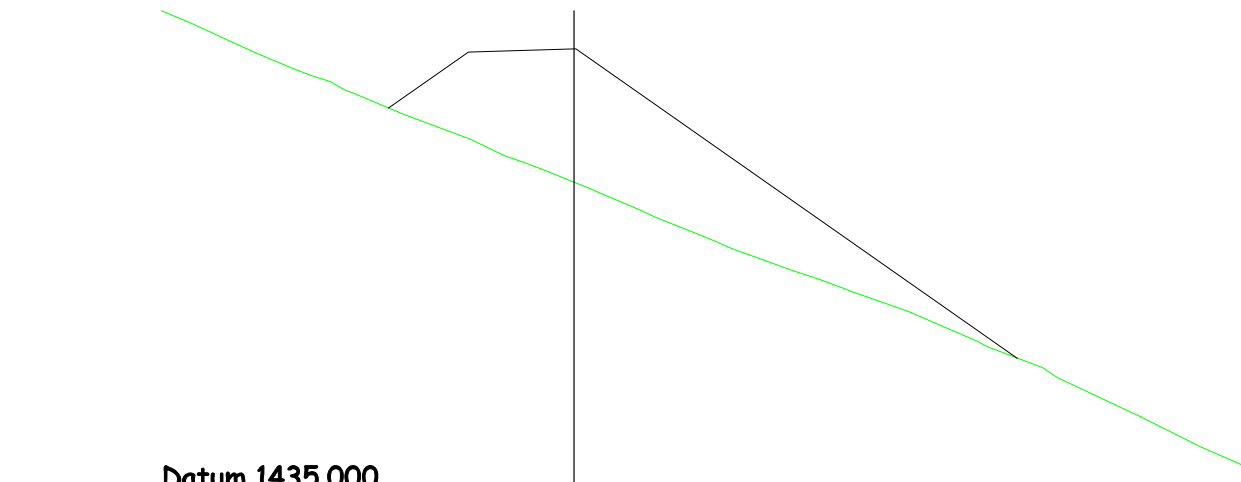

Section 1700

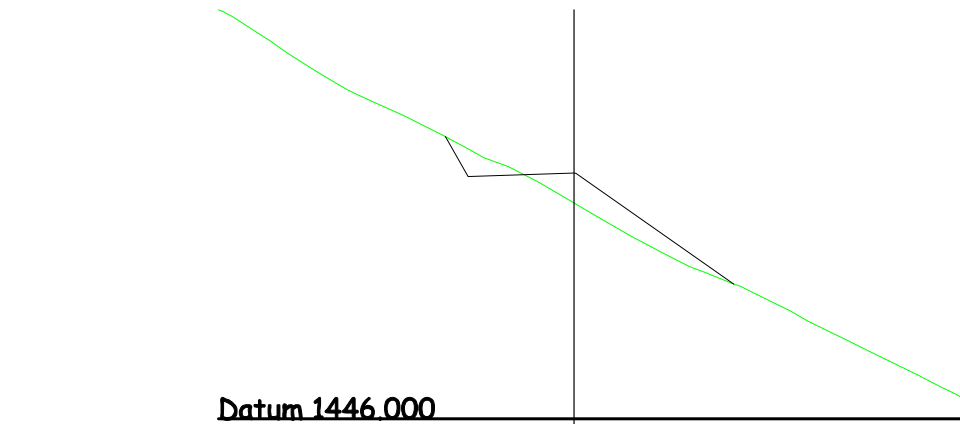

Section 1675

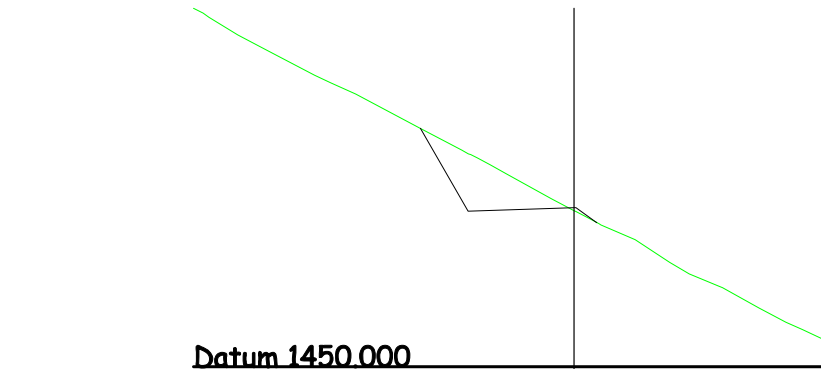

Section 1650

Copyright of this drawing vested in Eliot Sinclair & Partners Ltd.

HScale: 1:500 VScale: 1:500 (A1)				Date: 29/06/2010			
no.	amendment	initial	date	checked			
				drawn	N. Burrowes		
				designed	N. Burrowes	surveyed	RCP
				manager	M. Sinclair	surv.date	Jan 10

origin of levels
UF66 (B85L)
0.3km North of
Dry Stream (SH73)
R.L. 771.3479
datum Lyttelton 1937

PROPOSED PORTERS - CRYSTAL VALLEY SKI OUT TRAIL
CROSS SECTIONS
PROPOSED PORTERS SKI AREA EXPANSION



151 Kilmore Street, PO Box 4597, Christchurch 8140, N.Z.
Telephone: (03) 379-4014 Fax: (03) 365-2449

Drawing Set
298875 E4

PLOT XSECT Access

Sheet 4 of 4

REV.