


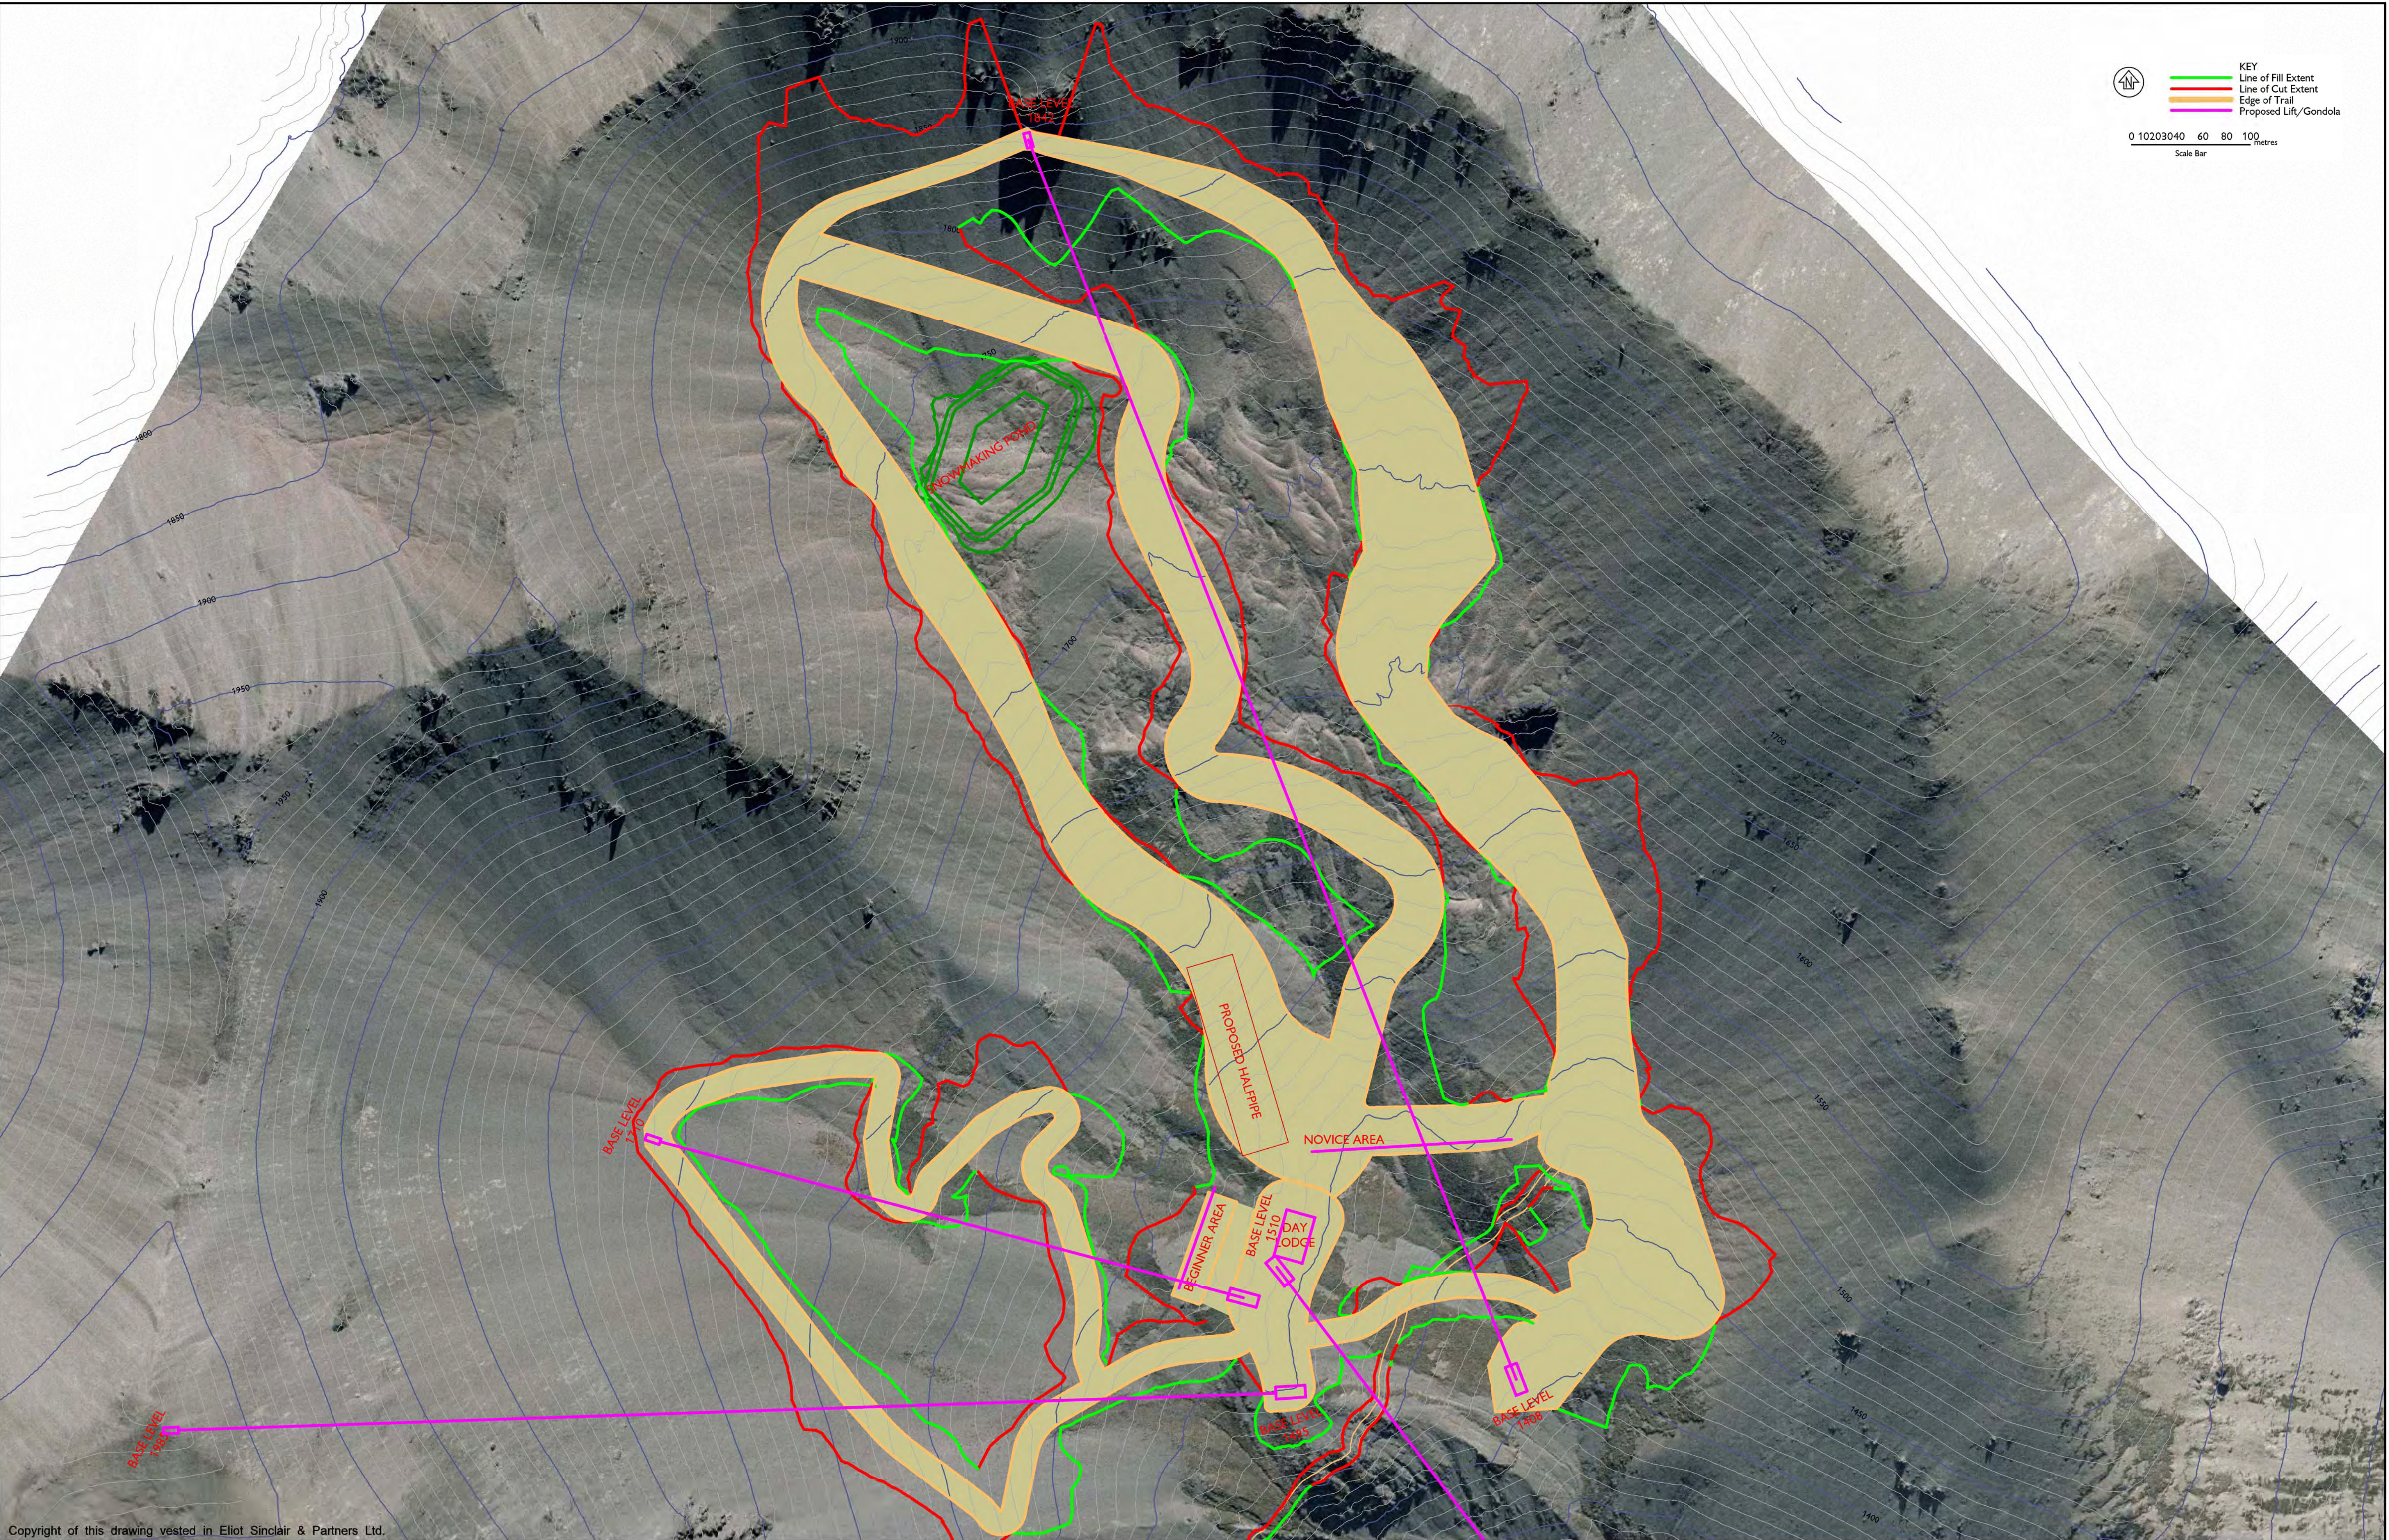

Copyright of this drawing vested in Eliot Sinclair & Partners Ltd.

Scale: 1:2500 (A1)				Date: 07/07/2010			
no.	amendment	initial	date	checked			
				drawn	N. Burrowes		
				designed	M. Sinclair	surveyed	RCP
				manager	M. Sinclair	surv.date	Jan 10

origin of levels
UF66 (B85L)
0.3km North of
Dry Stream (SH73)
R.L. 771.3479
datum Lyttelton 1937

PROPOSED SKI FIELD TRAIL LAYOUT
CUT AND FILL EXTENTS
PROPOSED PORTERS SKI AREA EXPANSION



151 Kilmore Street, PO Box 4597, Christchurch 8140, N.Z.
Telephone: (03) 379-4014 Fax: (03) 365-2449

Drawing Set
298875 E1

PLOT E1 Trail Cut and Fill

Sheet 1 of 1

rev.