


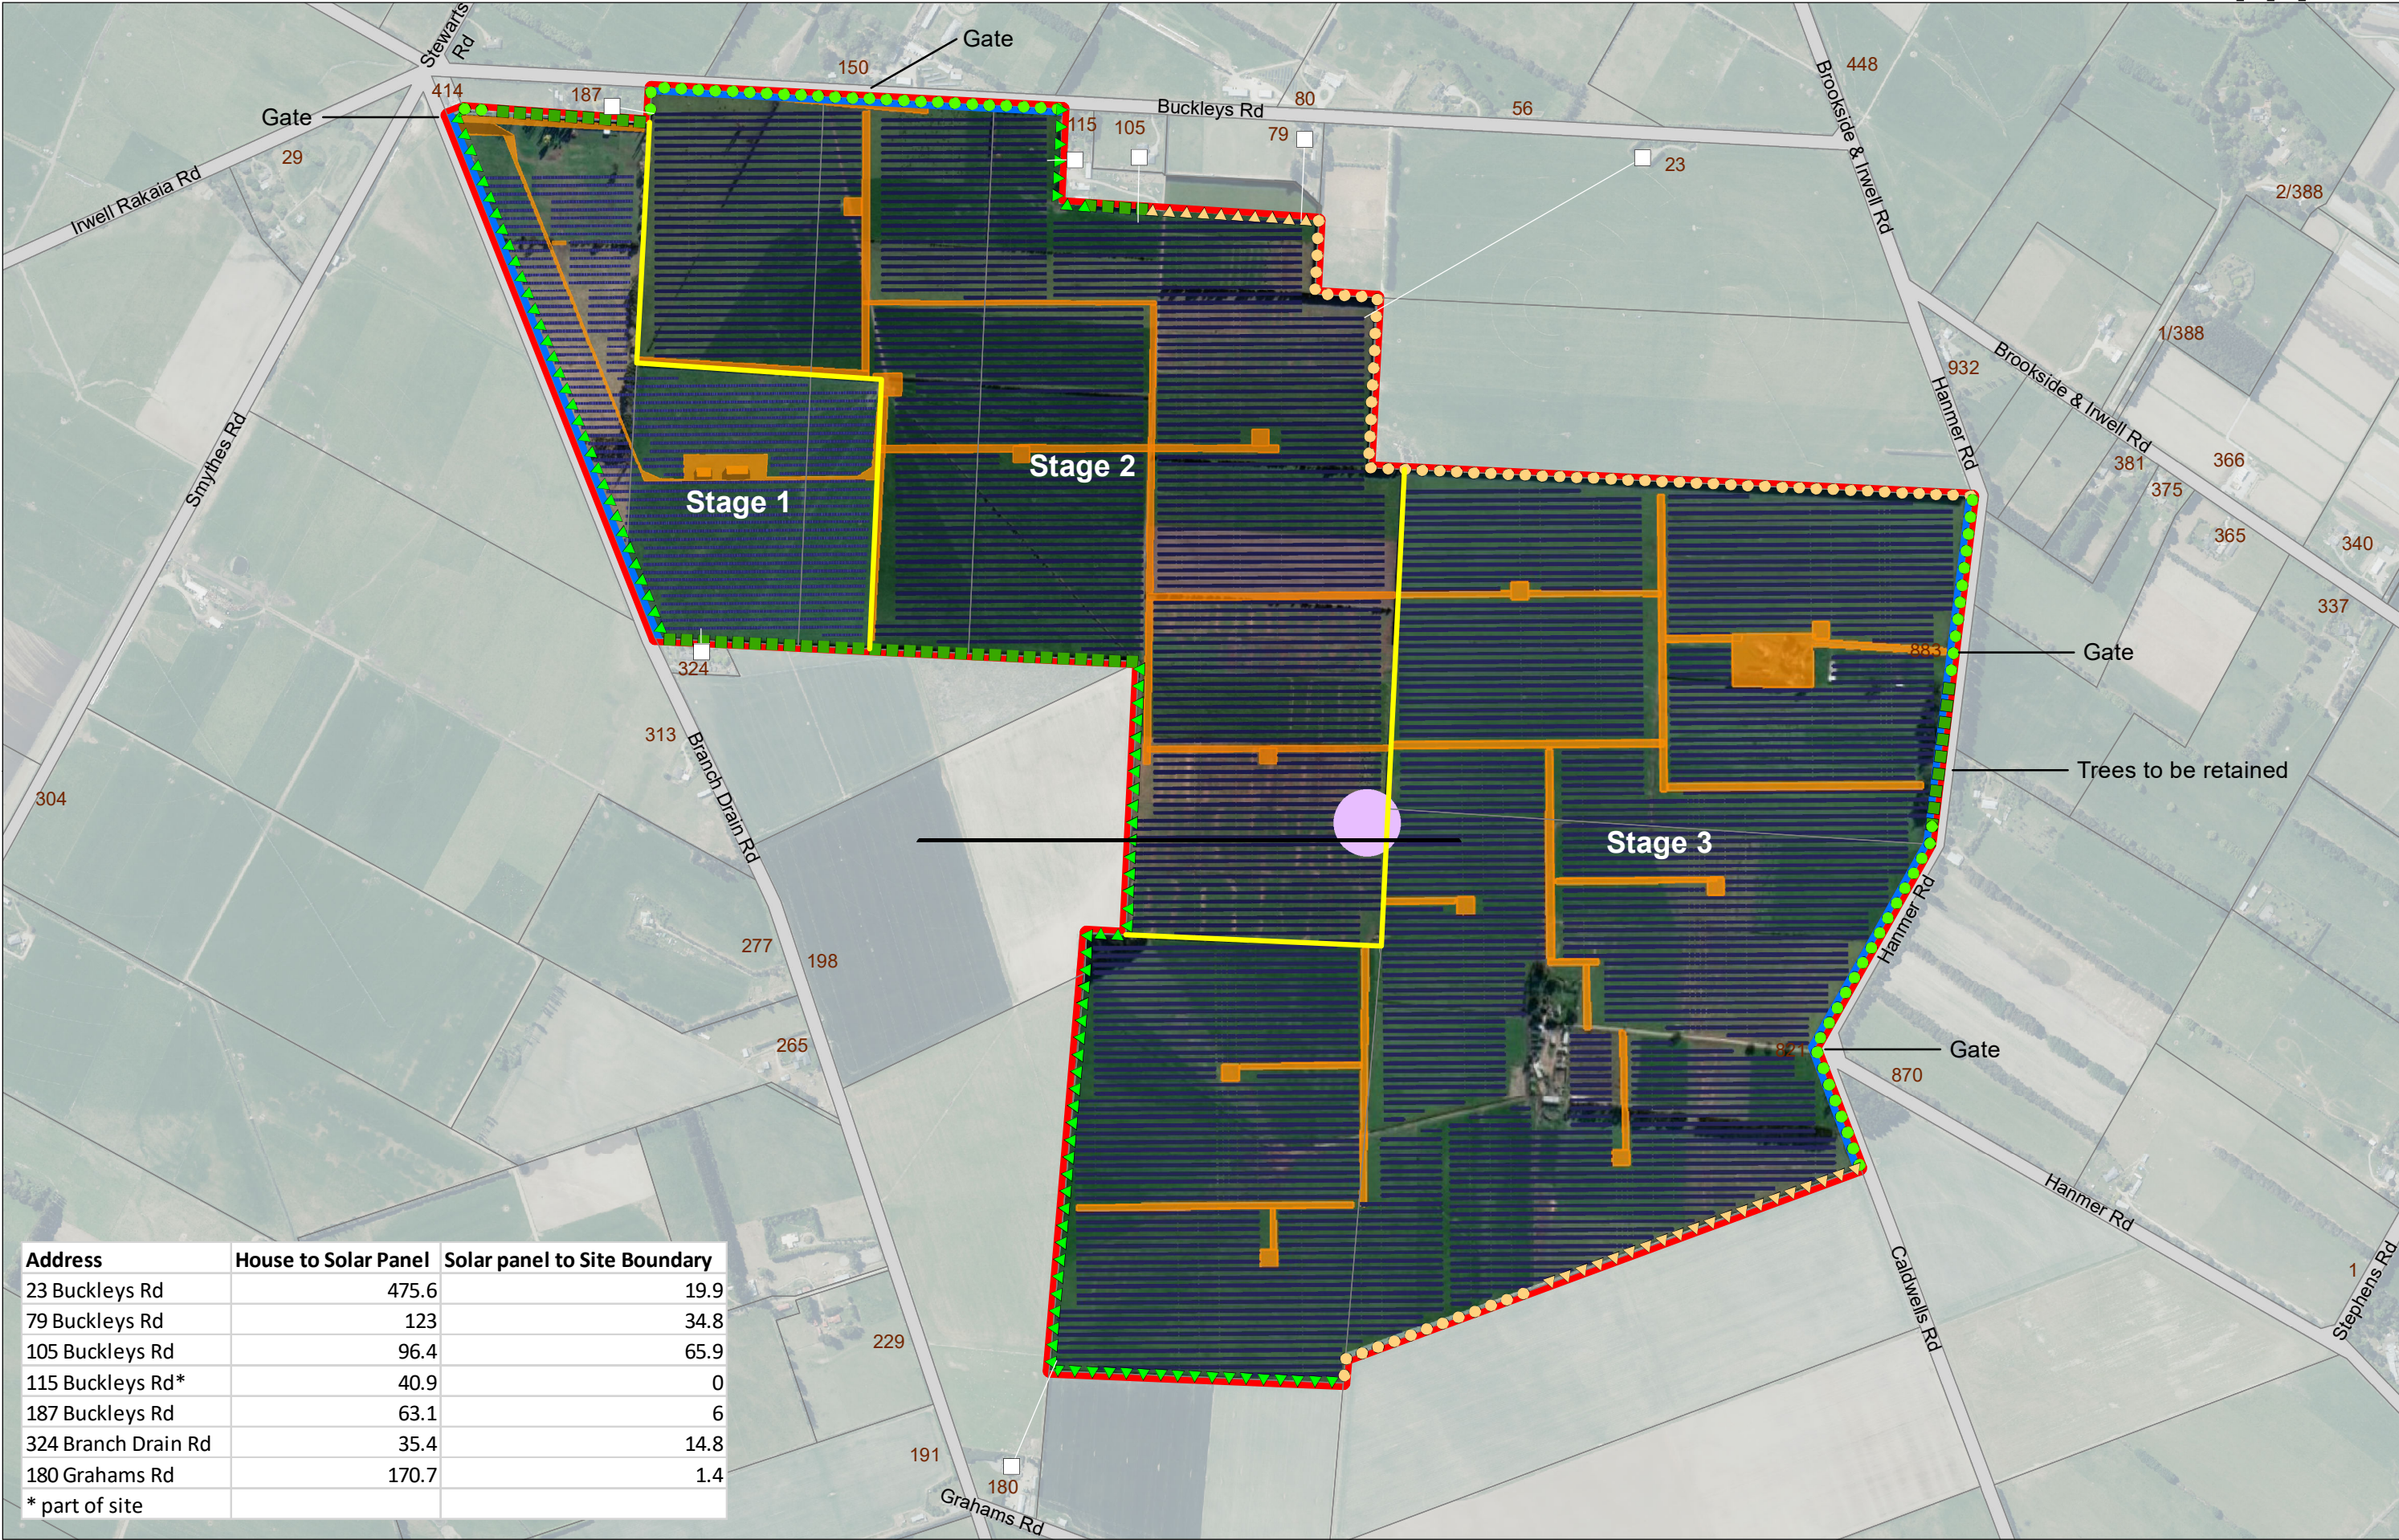

This plan has been prepared by Boffa Miskell Limited on the specific instructions of our Client. It is solely for our Client's use in accordance with the agreed scope of work. Any use or reliance by a third party is at that party's own risk. Where information has been supplied by the Client or obtained from other external sources, it has been assumed that it is accurate. No liability or responsibility is accepted by Boffa Miskell Limited for any errors or omissions to the extent that they arise from inaccurate information provided by the Client or any external source.

- LEGEND**
- Solar Farm Stages
 - Site Boundary
 - Earthworks Buffer
 - Waterway Buffer (10m)
 - Wāhi Taonga Management Area (50m)
 - Existing vegetation to be retained

- Proposed Planting**
- Fill in the gaps with exotic shelterbelt species
 - 3m wide exotic shelterbelt
 - Fill in the gaps with native plant species
 - 3m wide native landscape buffer planting

Figure 1