



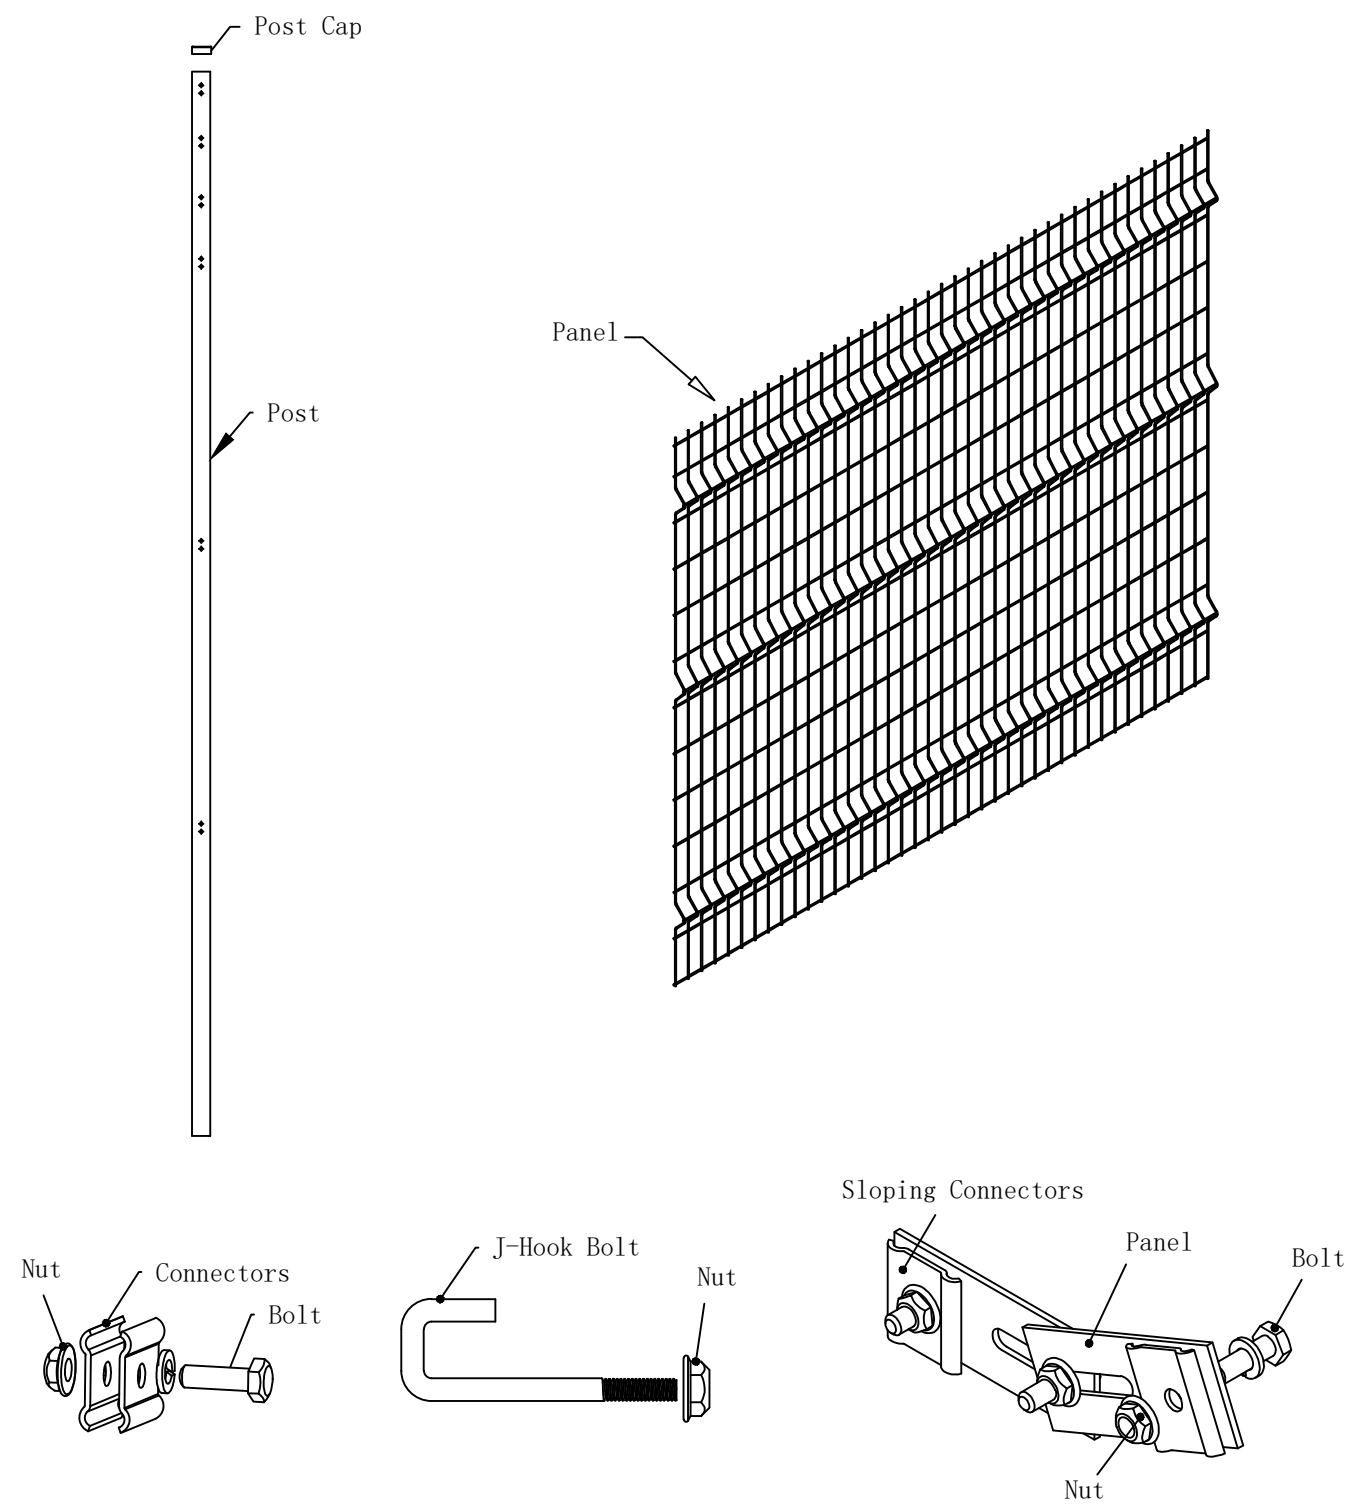


1 Post: 3pcs/set 1 Post: 3pcs/set 1 Post: 3pcs/set

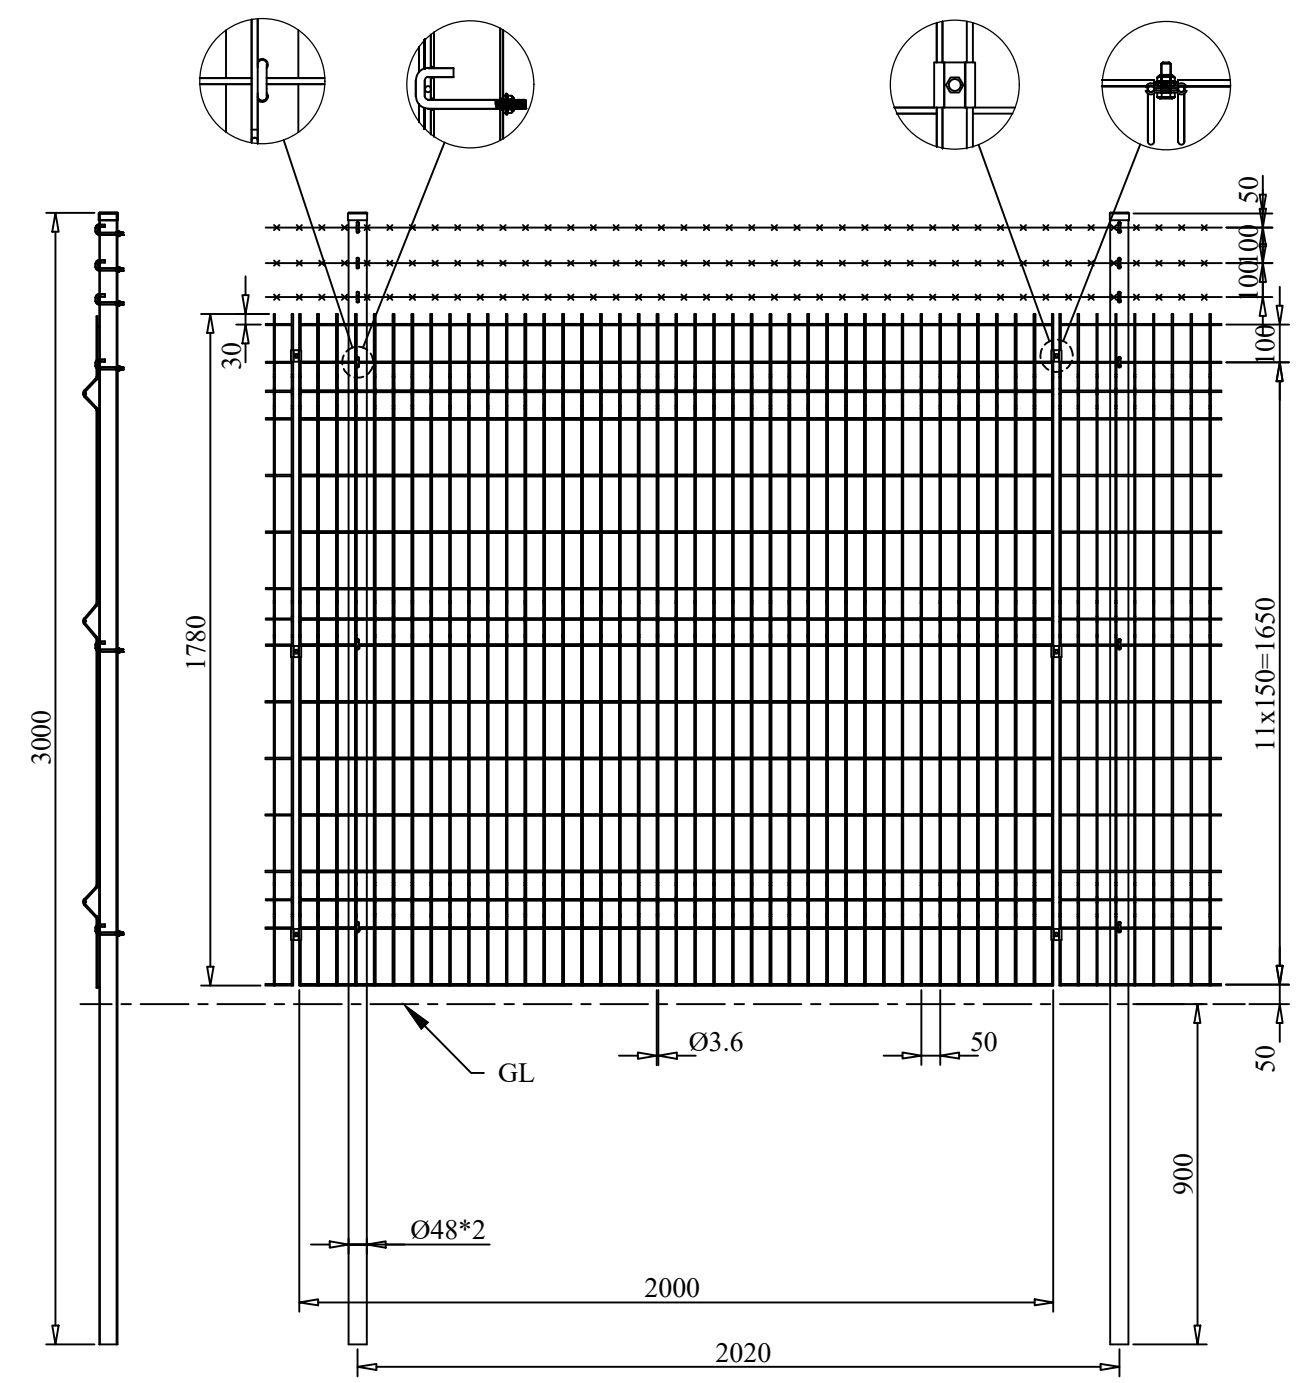

- Notes:
1. All sizes are in millimeters.
 2. Panel and barbed wire material is Q195, Post is Q235 and others are 304 stainless steel.
 3. Surface treatment of panel: Hot dip Galvanized, 50um
 4. Surface treatment of post: Hot dip Galvanized, 65um



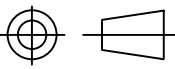DRAWING TITLE : 図 名: Fence: 1800*2000+barbed wire	DESIGNED: 作成:	DRAWN NO: 図番号:	 版本番号: A/0	備考:
	CHECKED: 審査:	DATE: 日付:		
PROJECT TITLE : 项目名称:	ARROVED: 承認:	SCALE: 図面比例: A3 (1:20)	版本日付:	