



Appendix 1 CKL Site Visit Drawings and Photos

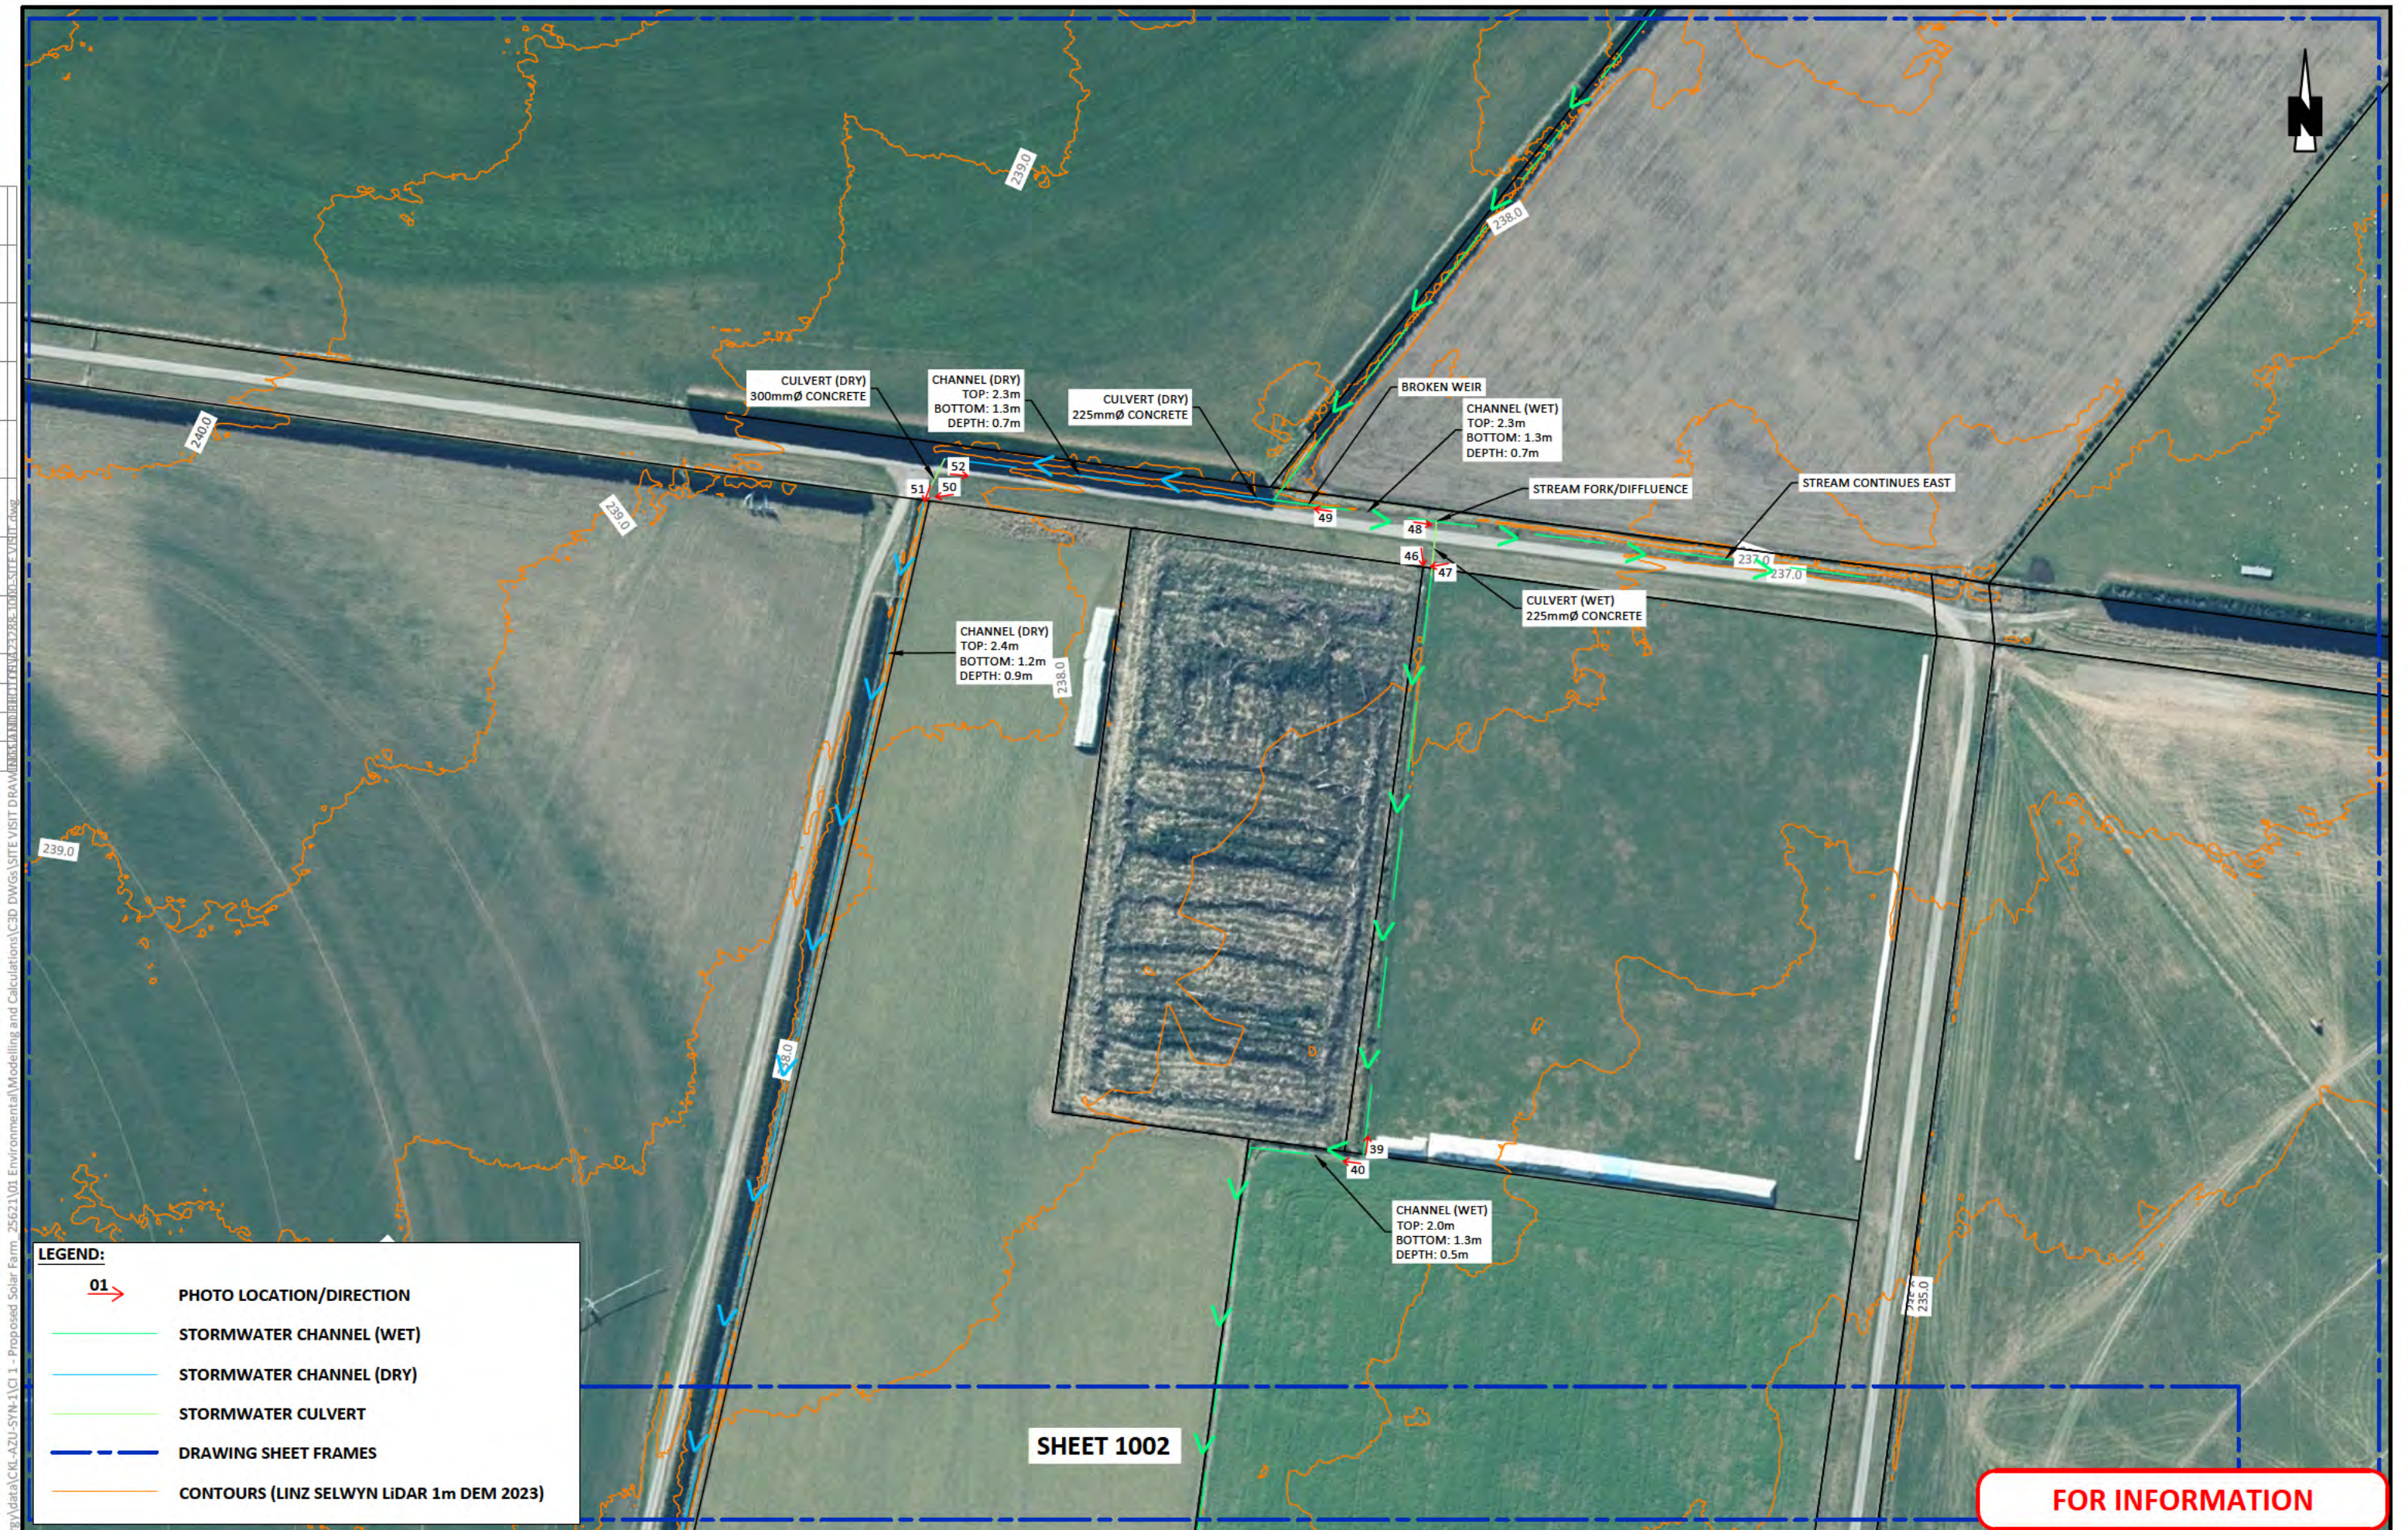

LEGEND:

- 01 → PHOTO LOCATION/DIRECTION
- STORMWATER CHANNEL (WET)
- STORMWATER CHANNEL (DRY)
- STORMWATER CULVERT
- - - DRAWING SHEET FRAMES
- CONTOURS (LINZ SELWYN LiDAR 1m DEM 2023)

FOR INFORMATION

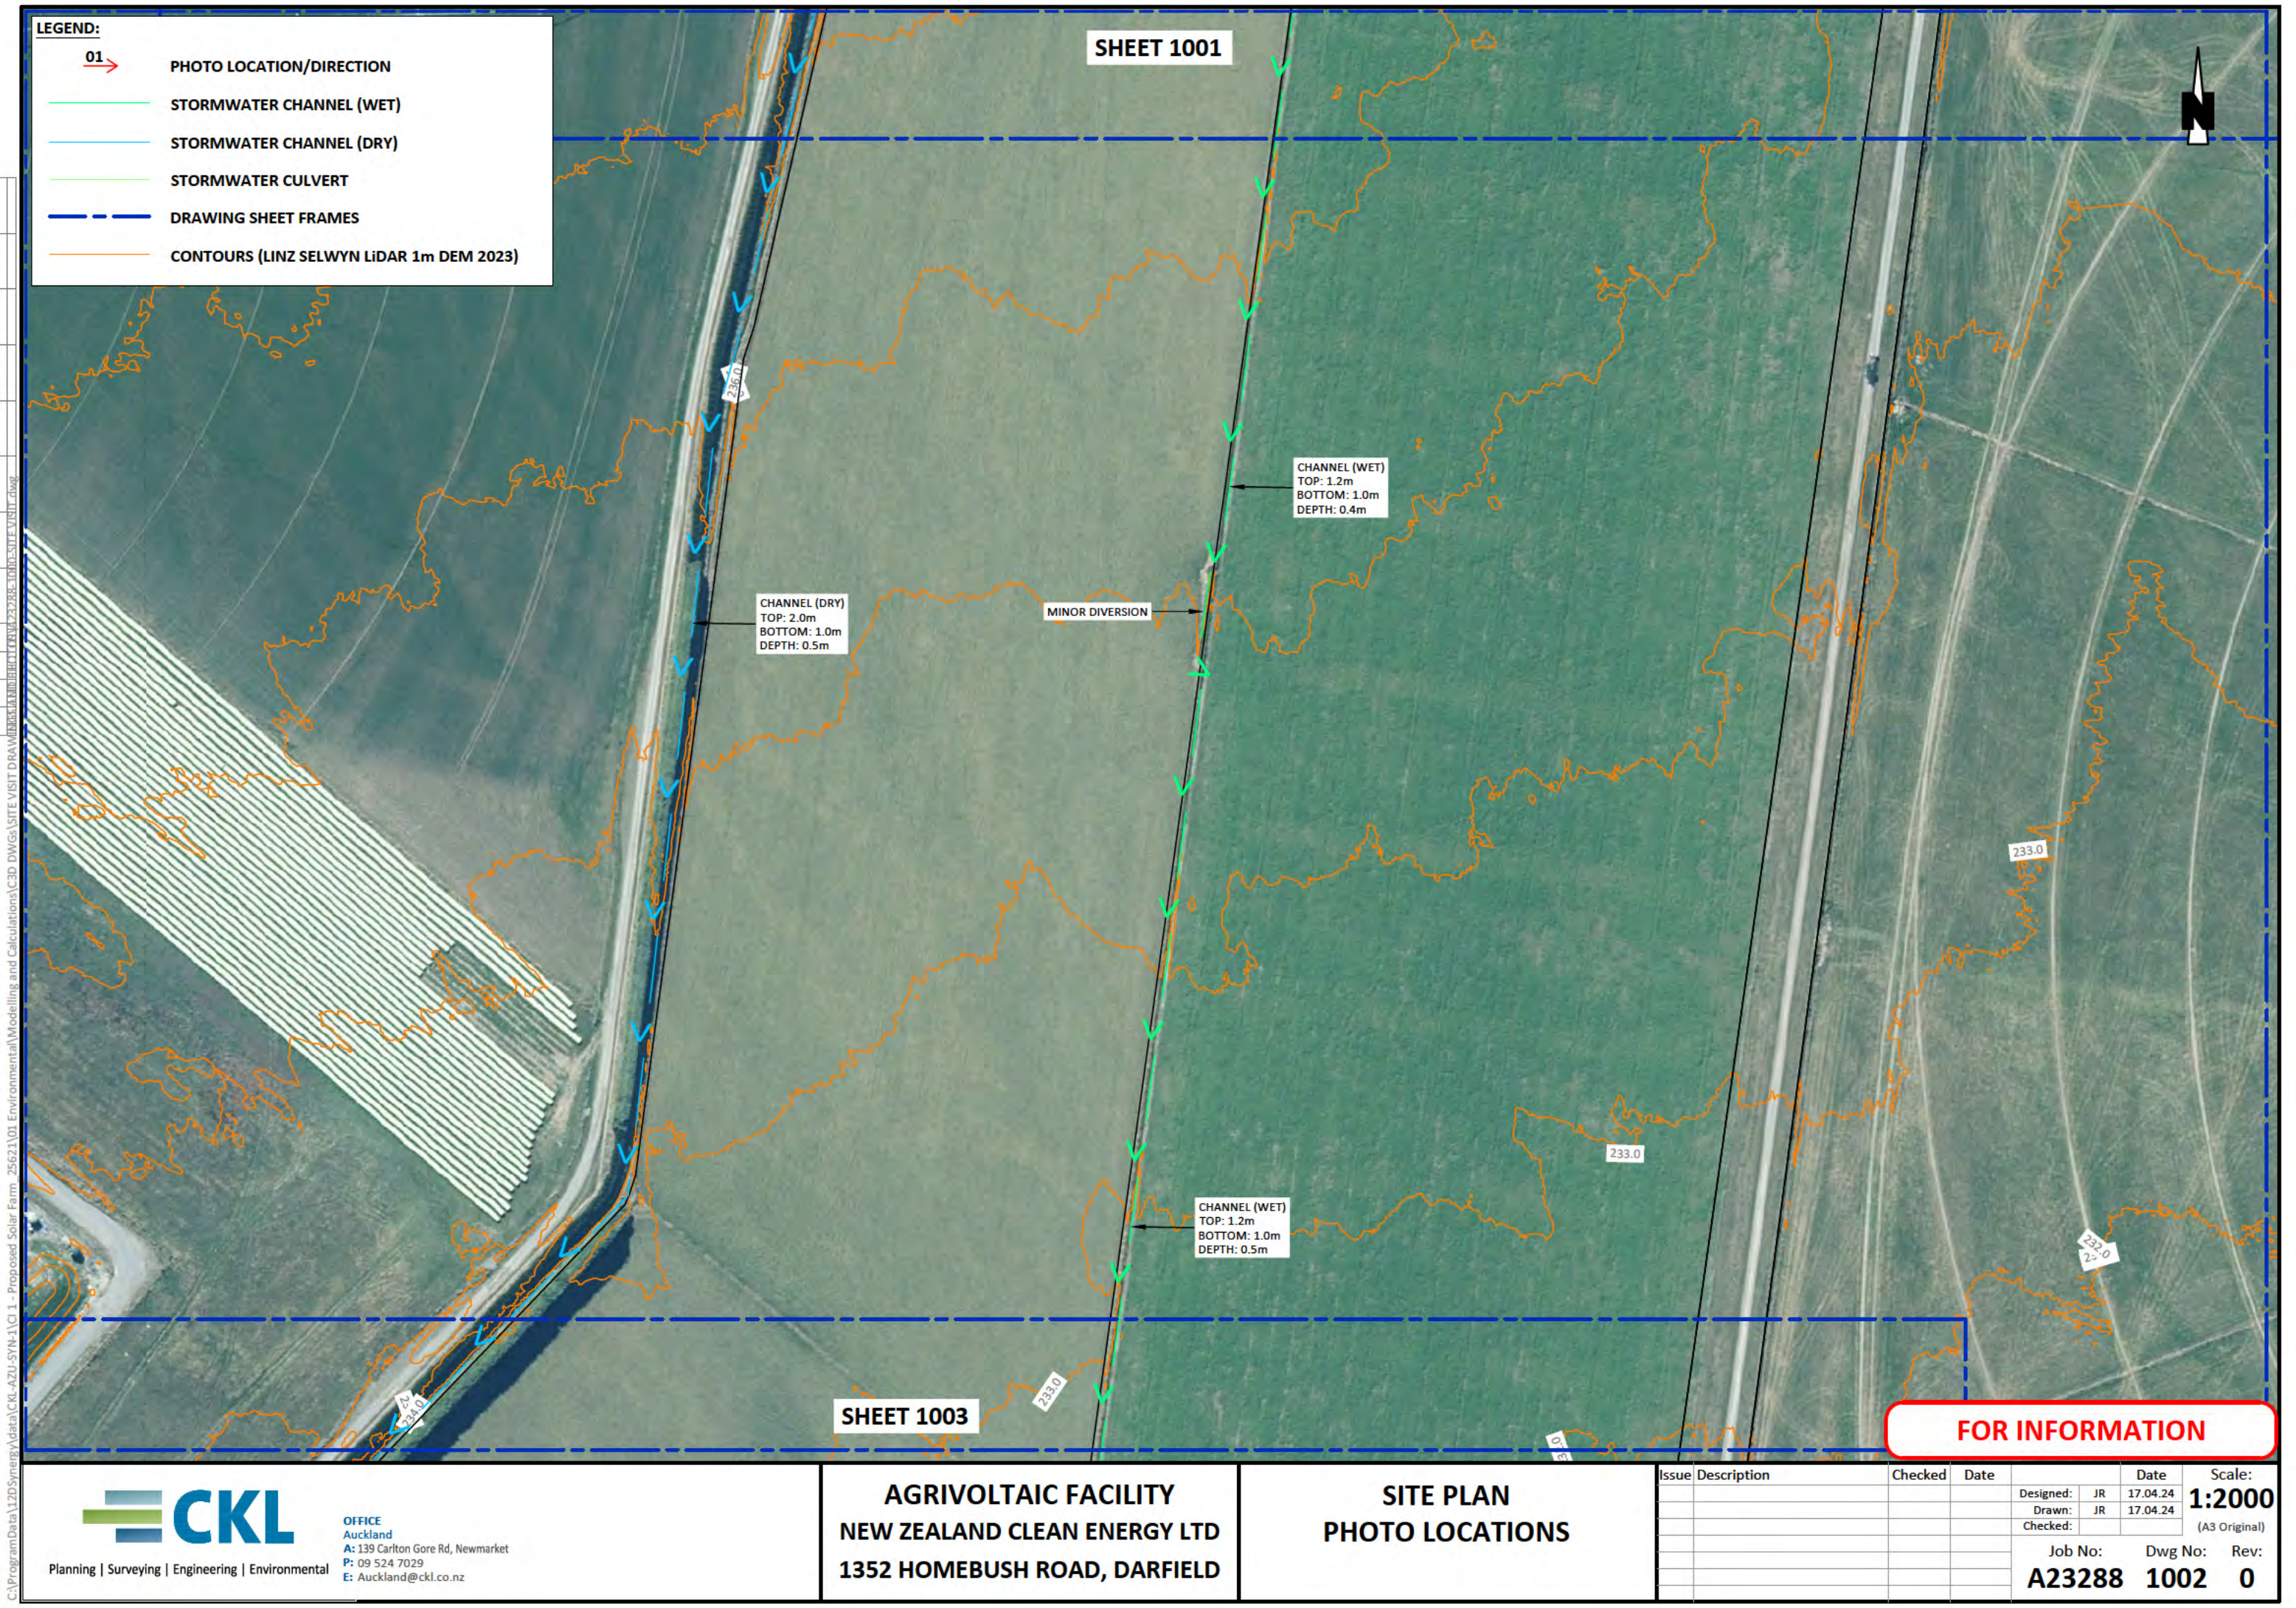

LEGEND:

- 01 → PHOTO LOCATION/DIRECTION
- STORMWATER CHANNEL (WET)
- STORMWATER CHANNEL (DRY)
- STORMWATER CULVERT
- - - DRAWING SHEET FRAMES
- CONTOURS (LINZ SELWYN LiDAR 1m DEM 2023)

SHEET 1001

CHANNEL (DRY)
TOP: 2.0m
BOTTOM: 1.0m
DEPTH: 0.5m

MINOR DIVERSION

CHANNEL (WET)
TOP: 1.2m
BOTTOM: 1.0m
DEPTH: 0.4m

CHANNEL (WET)
TOP: 1.2m
BOTTOM: 1.0m
DEPTH: 0.5m

SHEET 1003

FOR INFORMATION




Planning | Surveying | Engineering | Environmental

OFFICE
Auckland
A: 139 Carlton Gore Rd, Newmarket
P: 09 524 7029
E: Auckland@ckl.co.nz

AGRIVOLTAIC FACILITY
NEW ZEALAND CLEAN ENERGY LTD
1352 HOMEBUSH ROAD, DARFIELD

SITE PLAN
PHOTO LOCATIONS

Issue		Description	Checked	Date	Date		Scale:
					Designed: JR	17.04.24	1:2000 (A3 Original)
					Drawn: JR	17.04.24	
					Checked:		
					Job No:	Dwg No:	Rev:
					A23288	1002	0

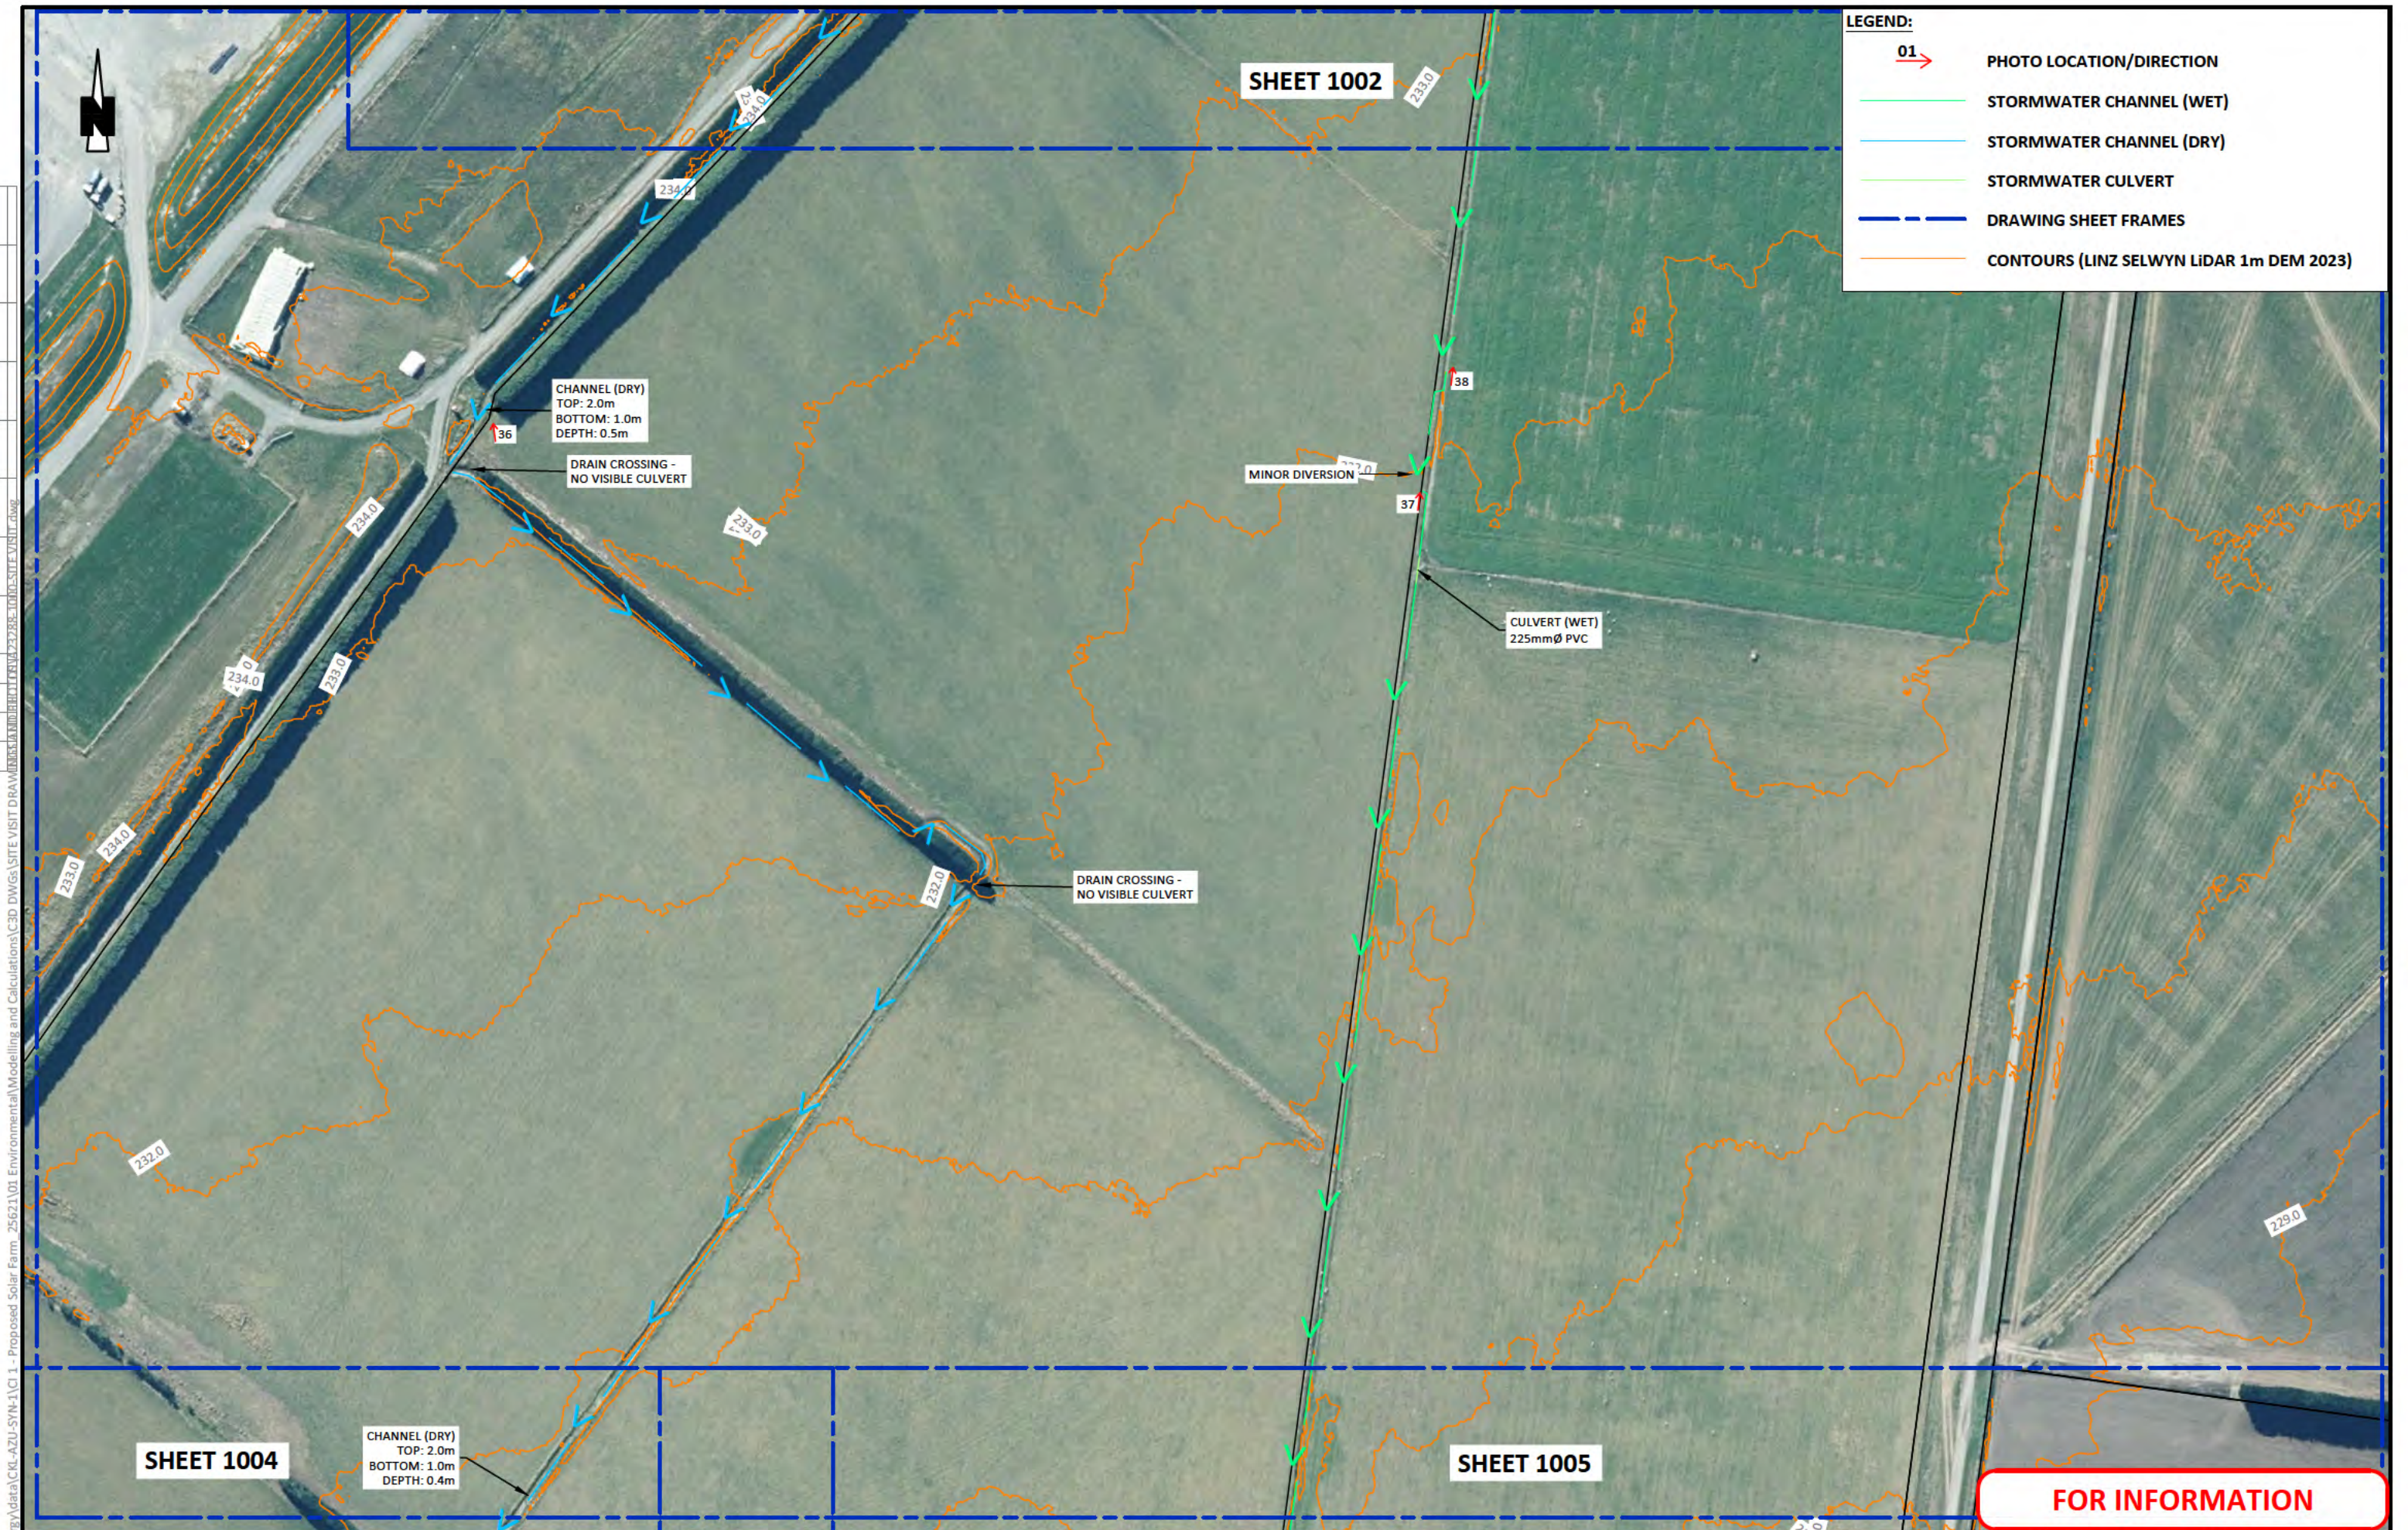

LEGEND:

- 01 → PHOTO LOCATION/DIRECTION
- STORMWATER CHANNEL (WET)
- STORMWATER CHANNEL (DRY)
- STORMWATER CULVERT
- - - DRAWING SHEET FRAMES
- CONTOURS (LINZ SELWYN LIDAR 1m DEM 2023)

FOR INFORMATION



LEGEND:

- 01** → PHOTO LOCATION/DIRECTION
- STORMWATER CHANNEL (WET)
- STORMWATER CHANNEL (DRY)
- STORMWATER CULVERT
- - - DRAWING SHEET FRAMES
- CONTOURS (LINZ SELWYN LiDAR 1m DEM 2023)

FOR INFORMATION



C:\ProgramData\12DSynergy\data\CKL\AZU-SYN-1\CI 1 - Proposed Solar Farm_25621\01 Environmental\Modelling and Calculations\CD DWG\1\01 SITE VISIT DRAWINGS\1\01 SITE VISIT DRAWINGS\1\01 SITE VISIT DRAWINGS\1\01 SITE VISIT DRAWINGS.dwg




Planning | Surveying | Engineering | Environmental

OFFICE
Auckland
A: 139 Carlton Gore Rd, Newmarket
P: 09 524 7029
E: Auckland@ckl.co.nz

AGRIVOLTAIC FACILITY
NEW ZEALAND CLEAN ENERGY LTD
1352 HOMEBUSH ROAD, DARFIELD

SITE PLAN
PHOTO LOCATIONS

Issue		Description	Checked	Date	Date		Scale:
					Designed: JR	17.04.24	1:2000 (A3 Original)
					Drawn: JR	17.04.24	
					Checked:		
					Job No:	Dwg No:	Rev:
					A23288	1005	0

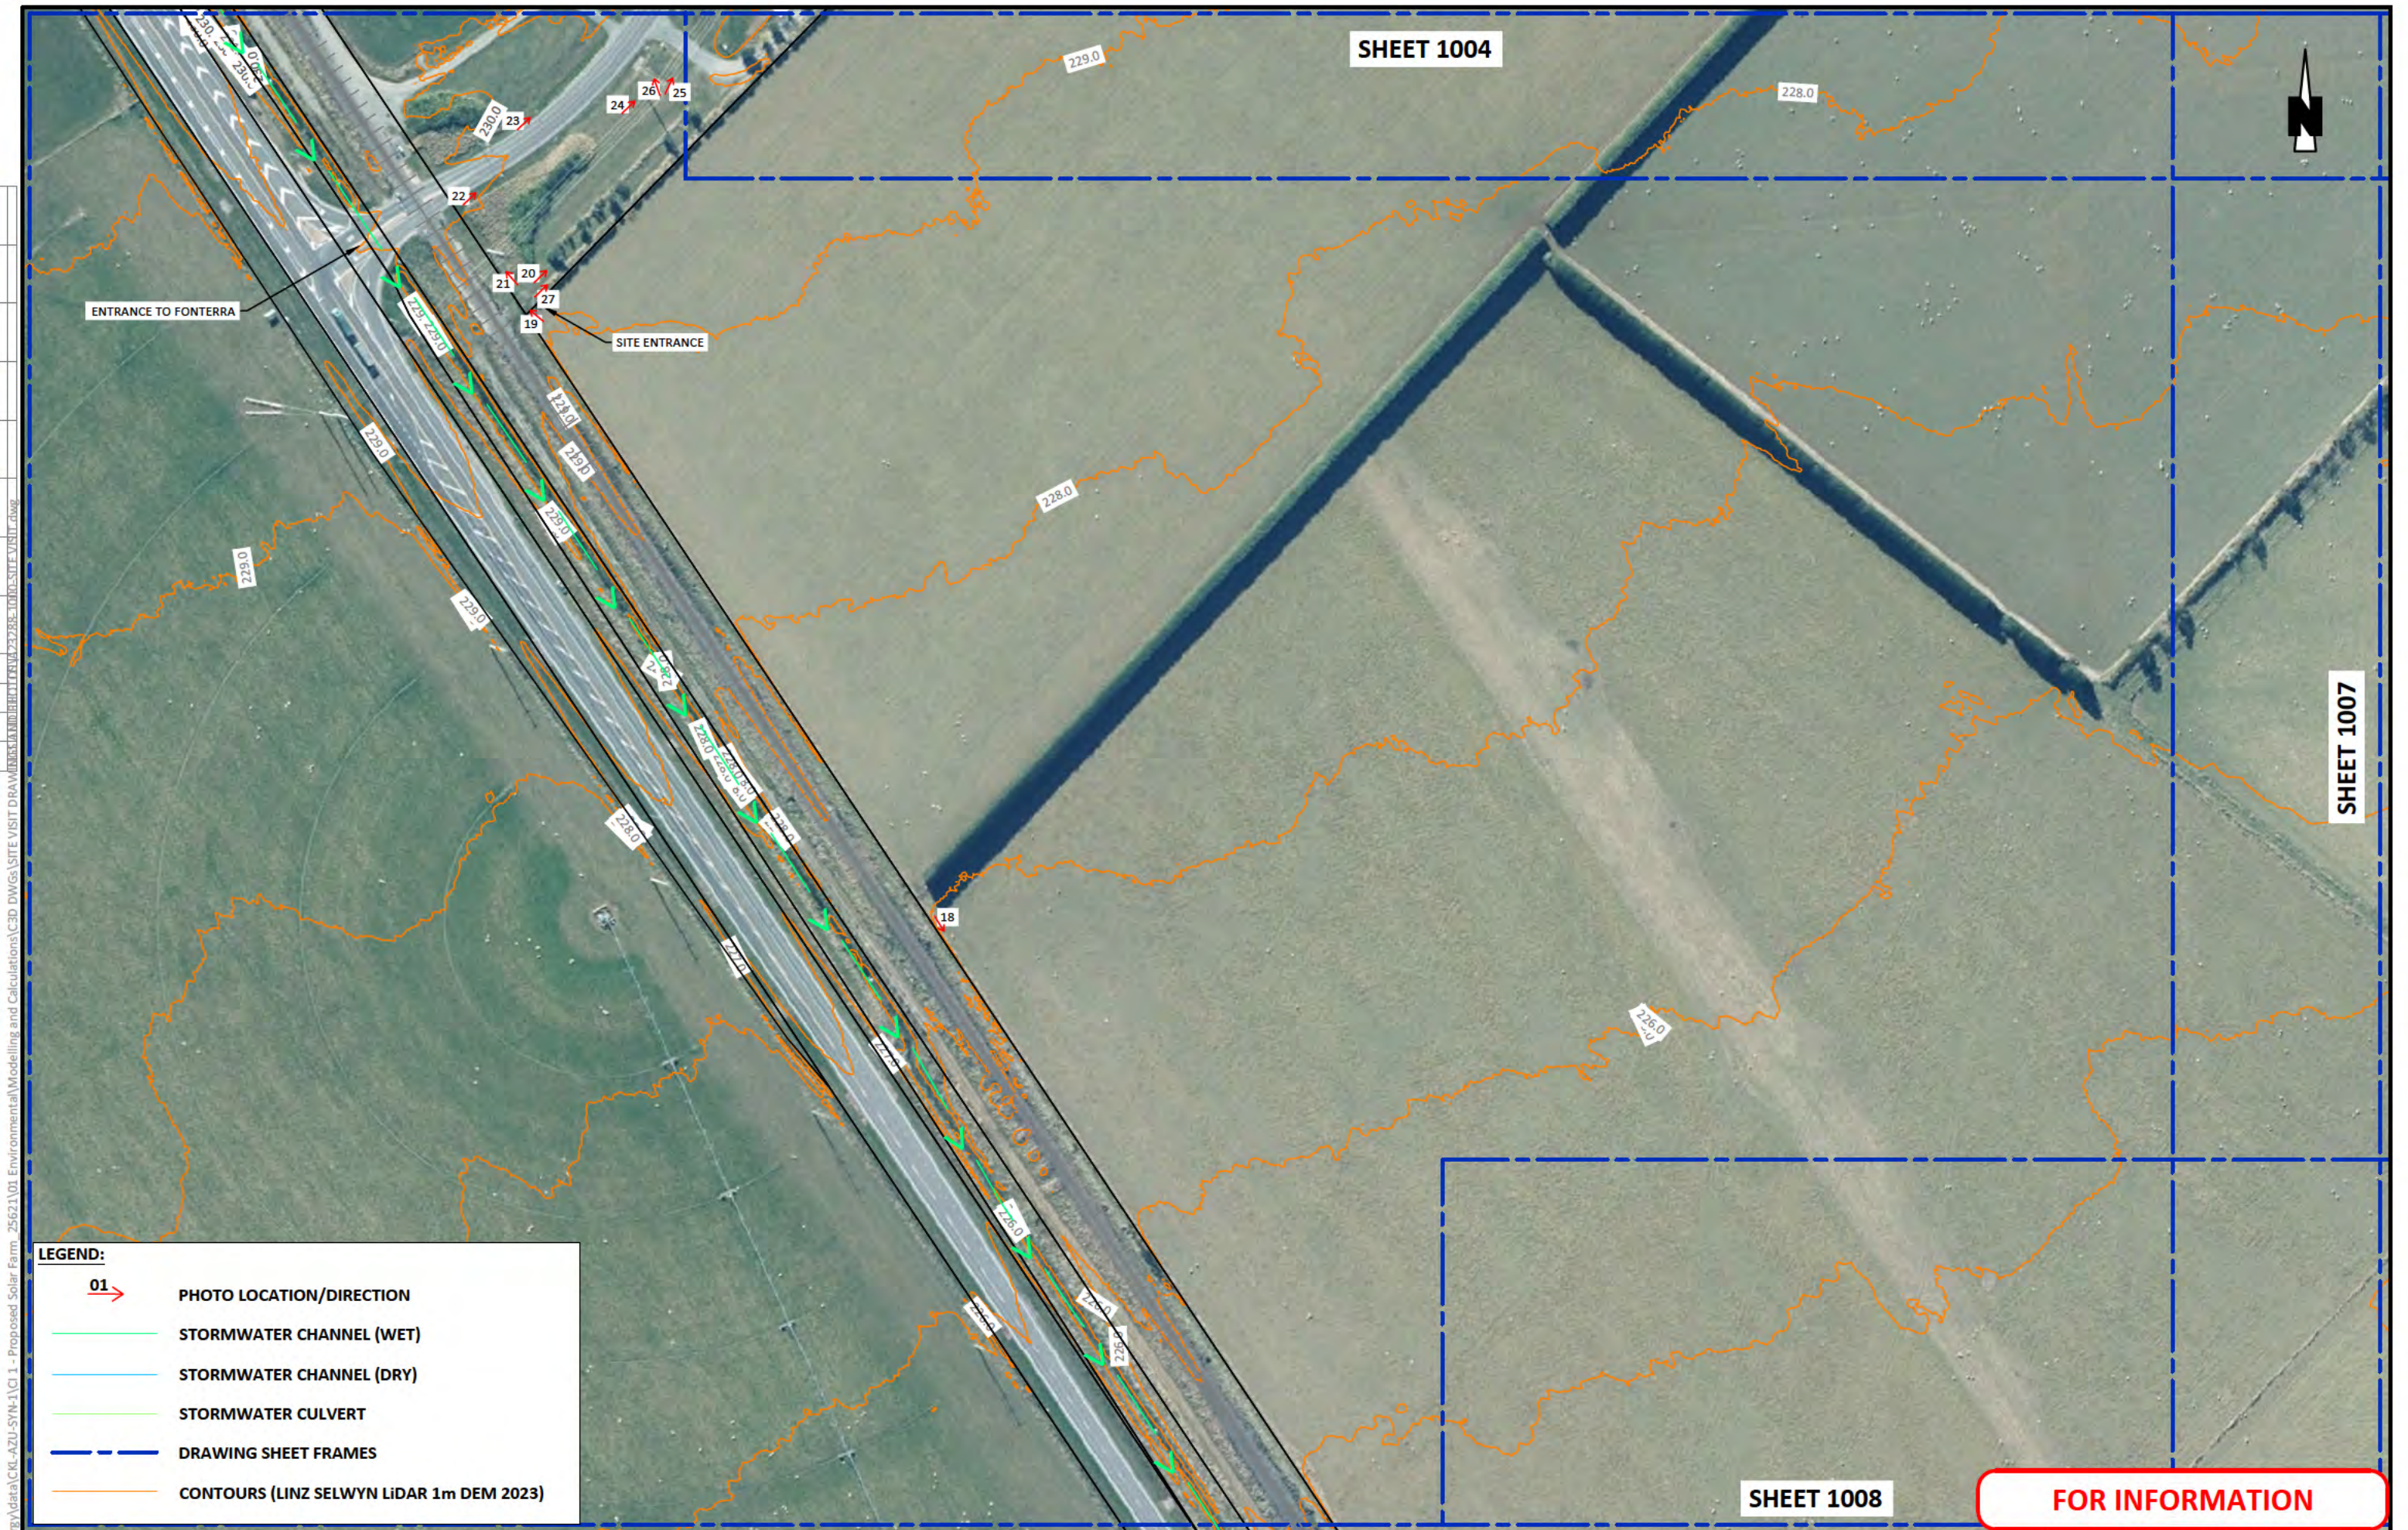



CKL

Planning | Surveying | Engineering | Environmental

OFFICE
Auckland
A: 139 Carlton Gore Rd, Newmarket
P: 09 524 7029
E: Auckland@ckl.co.nz

AGRIVOLTAIC FACILITY
NEW ZEALAND CLEAN ENERGY LTD
1352 HOMEBUSH ROAD, DARFIELD

SITE PLAN
PHOTO LOCATIONS

Issue	Description	Checked	Date	Date		Scale: 1:2000 (A3 Original)	
				Designed:	JR		17.04.24
				Drawn:	JR		17.04.24
				Checked:			
				Job No:	Dwg No:	Rev:	
				A23288	1006	0	



FOR INFORMATION



**AGRIVOLTAIC FACILITY
NEW ZEALAND CLEAN ENERGY LTD
1352 HOMEBUSH ROAD, DARFIELD**

SITE PLAN PHOTO LOCATIONS

Issue	Description	Checked	Date	Date	Scale:	
				Designed: JR 17.04.24	1:2000 (A3 Original)	
				Drawn: JR 17.04.24		
				Checked:		
				Job No:	Dwg No:	Rev:
				A23288	1008	0



Photo 1



Photo 2



