










MAP 9.0 | RESERVES DEVELOPMENT PLANS : INDEX










Castle Hill Village Reserves, Management Plan 2019

LEGEND						
	LANDMARK TREES (20 m +)	- EXISTING - PROPOSED		SMALL TREES (2 - 7 m)		MATAGOURI (< 2 m)
	SIGNATURE TREES (7 - 20 m +)	- EXISTING - PROPOSED		SHRUBS (< 2 m)		EX. WILDING TREE (SEE APPENDIX 4)
						VILLAGE WALKWAY
						DRAIN
						OPEN CORRIDOR





MAP 9.1 | RESERVES DEVELOPMENT PLANS : SOUTH EAST

Castle Hill Village Reserves, Management Plan 2019

LEGEND						
	LANDMARK TREES (20 m +)	- EXISTING - PROPOSED		SMALL TREES (2 - 7 m)		MATAGOURI (< 2 m)
	SIGNATURE TREES (7 - 20 m +)	- EXISTING - PROPOSED		SHRUBS (< 2 m)		EX. WILDING TREE (SEE APPENDIX 4)
						VILLAGE WALKWAY
						DRAIN
						OPEN CORRIDOR





Scale : 1:1000 @ A4
Date : August 2019

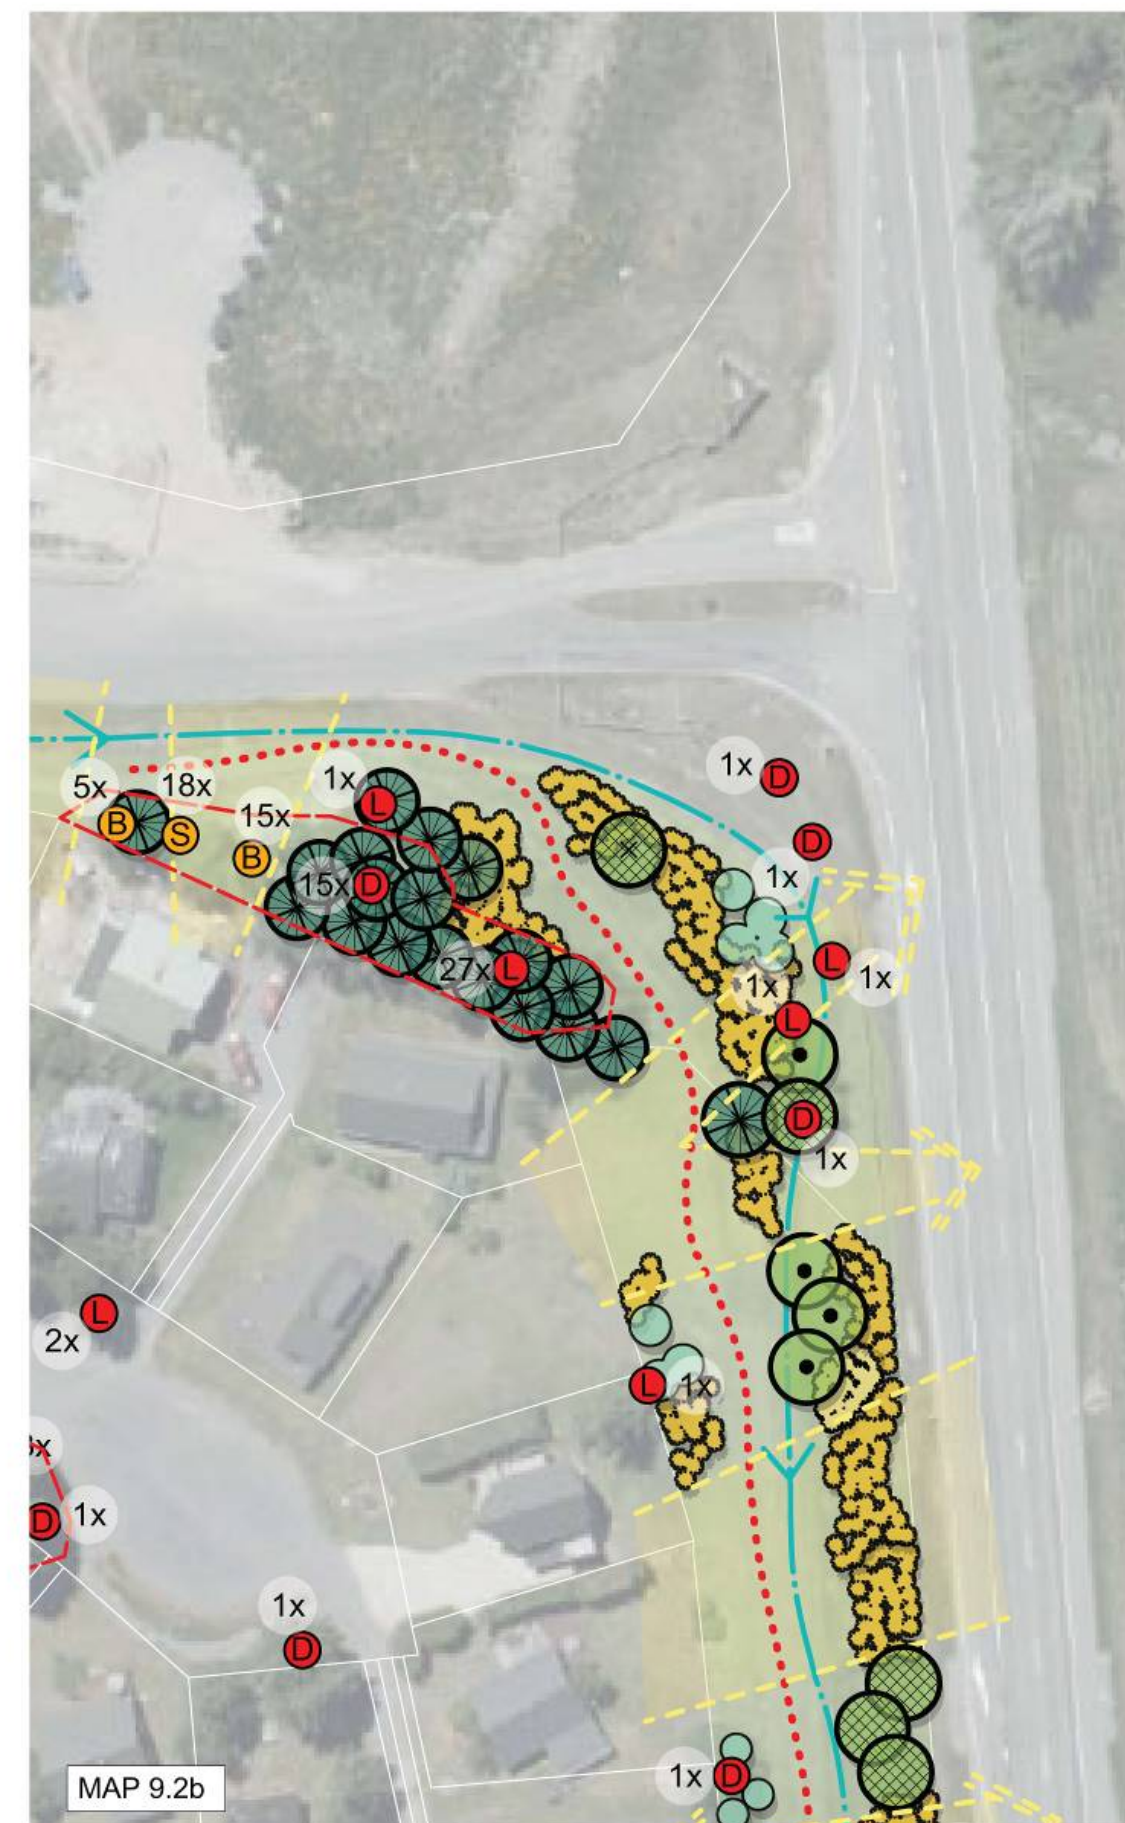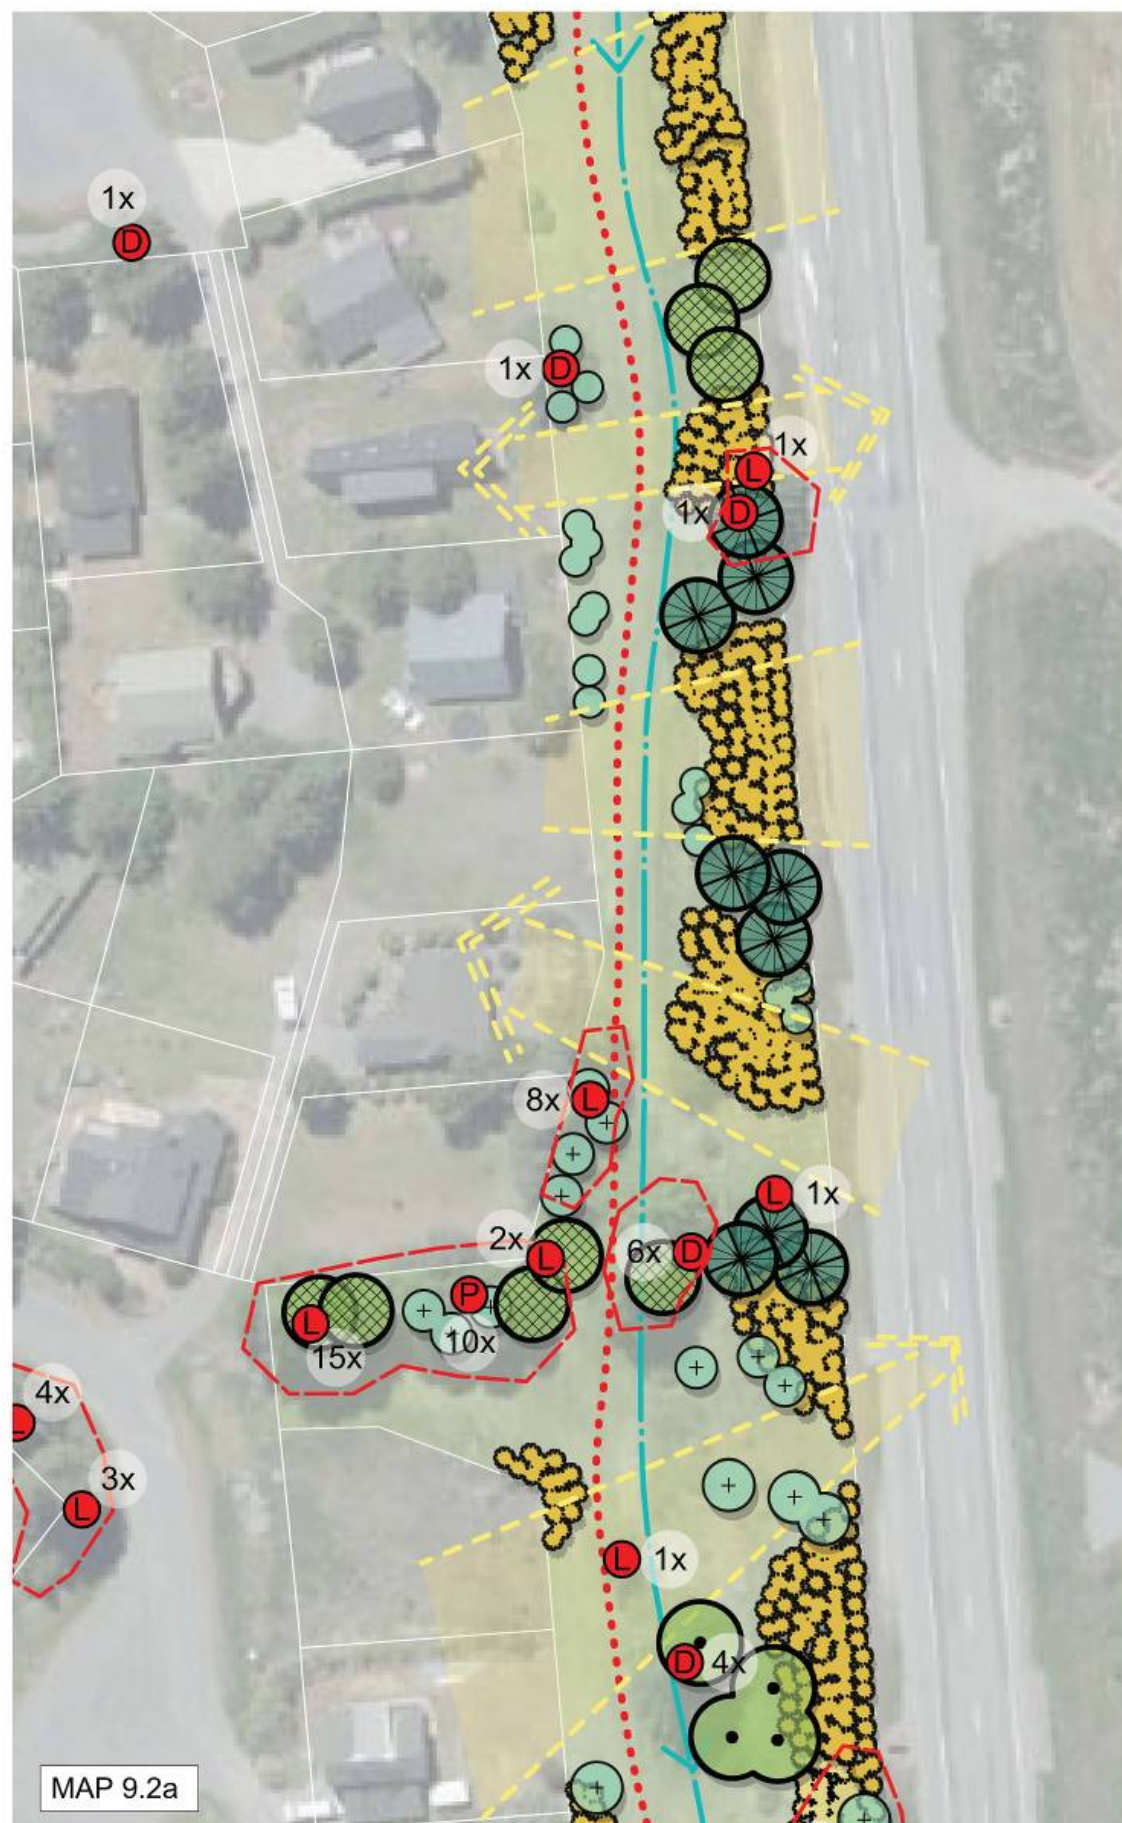

MAP 9.2 | RESERVES DEVELOPMENT PLANS : SH 7


Castle Hill Village Reserves, Management Plan 2019

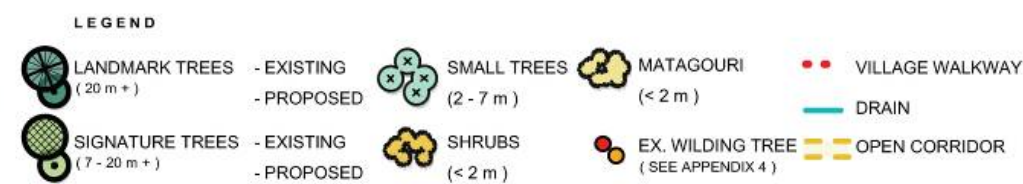


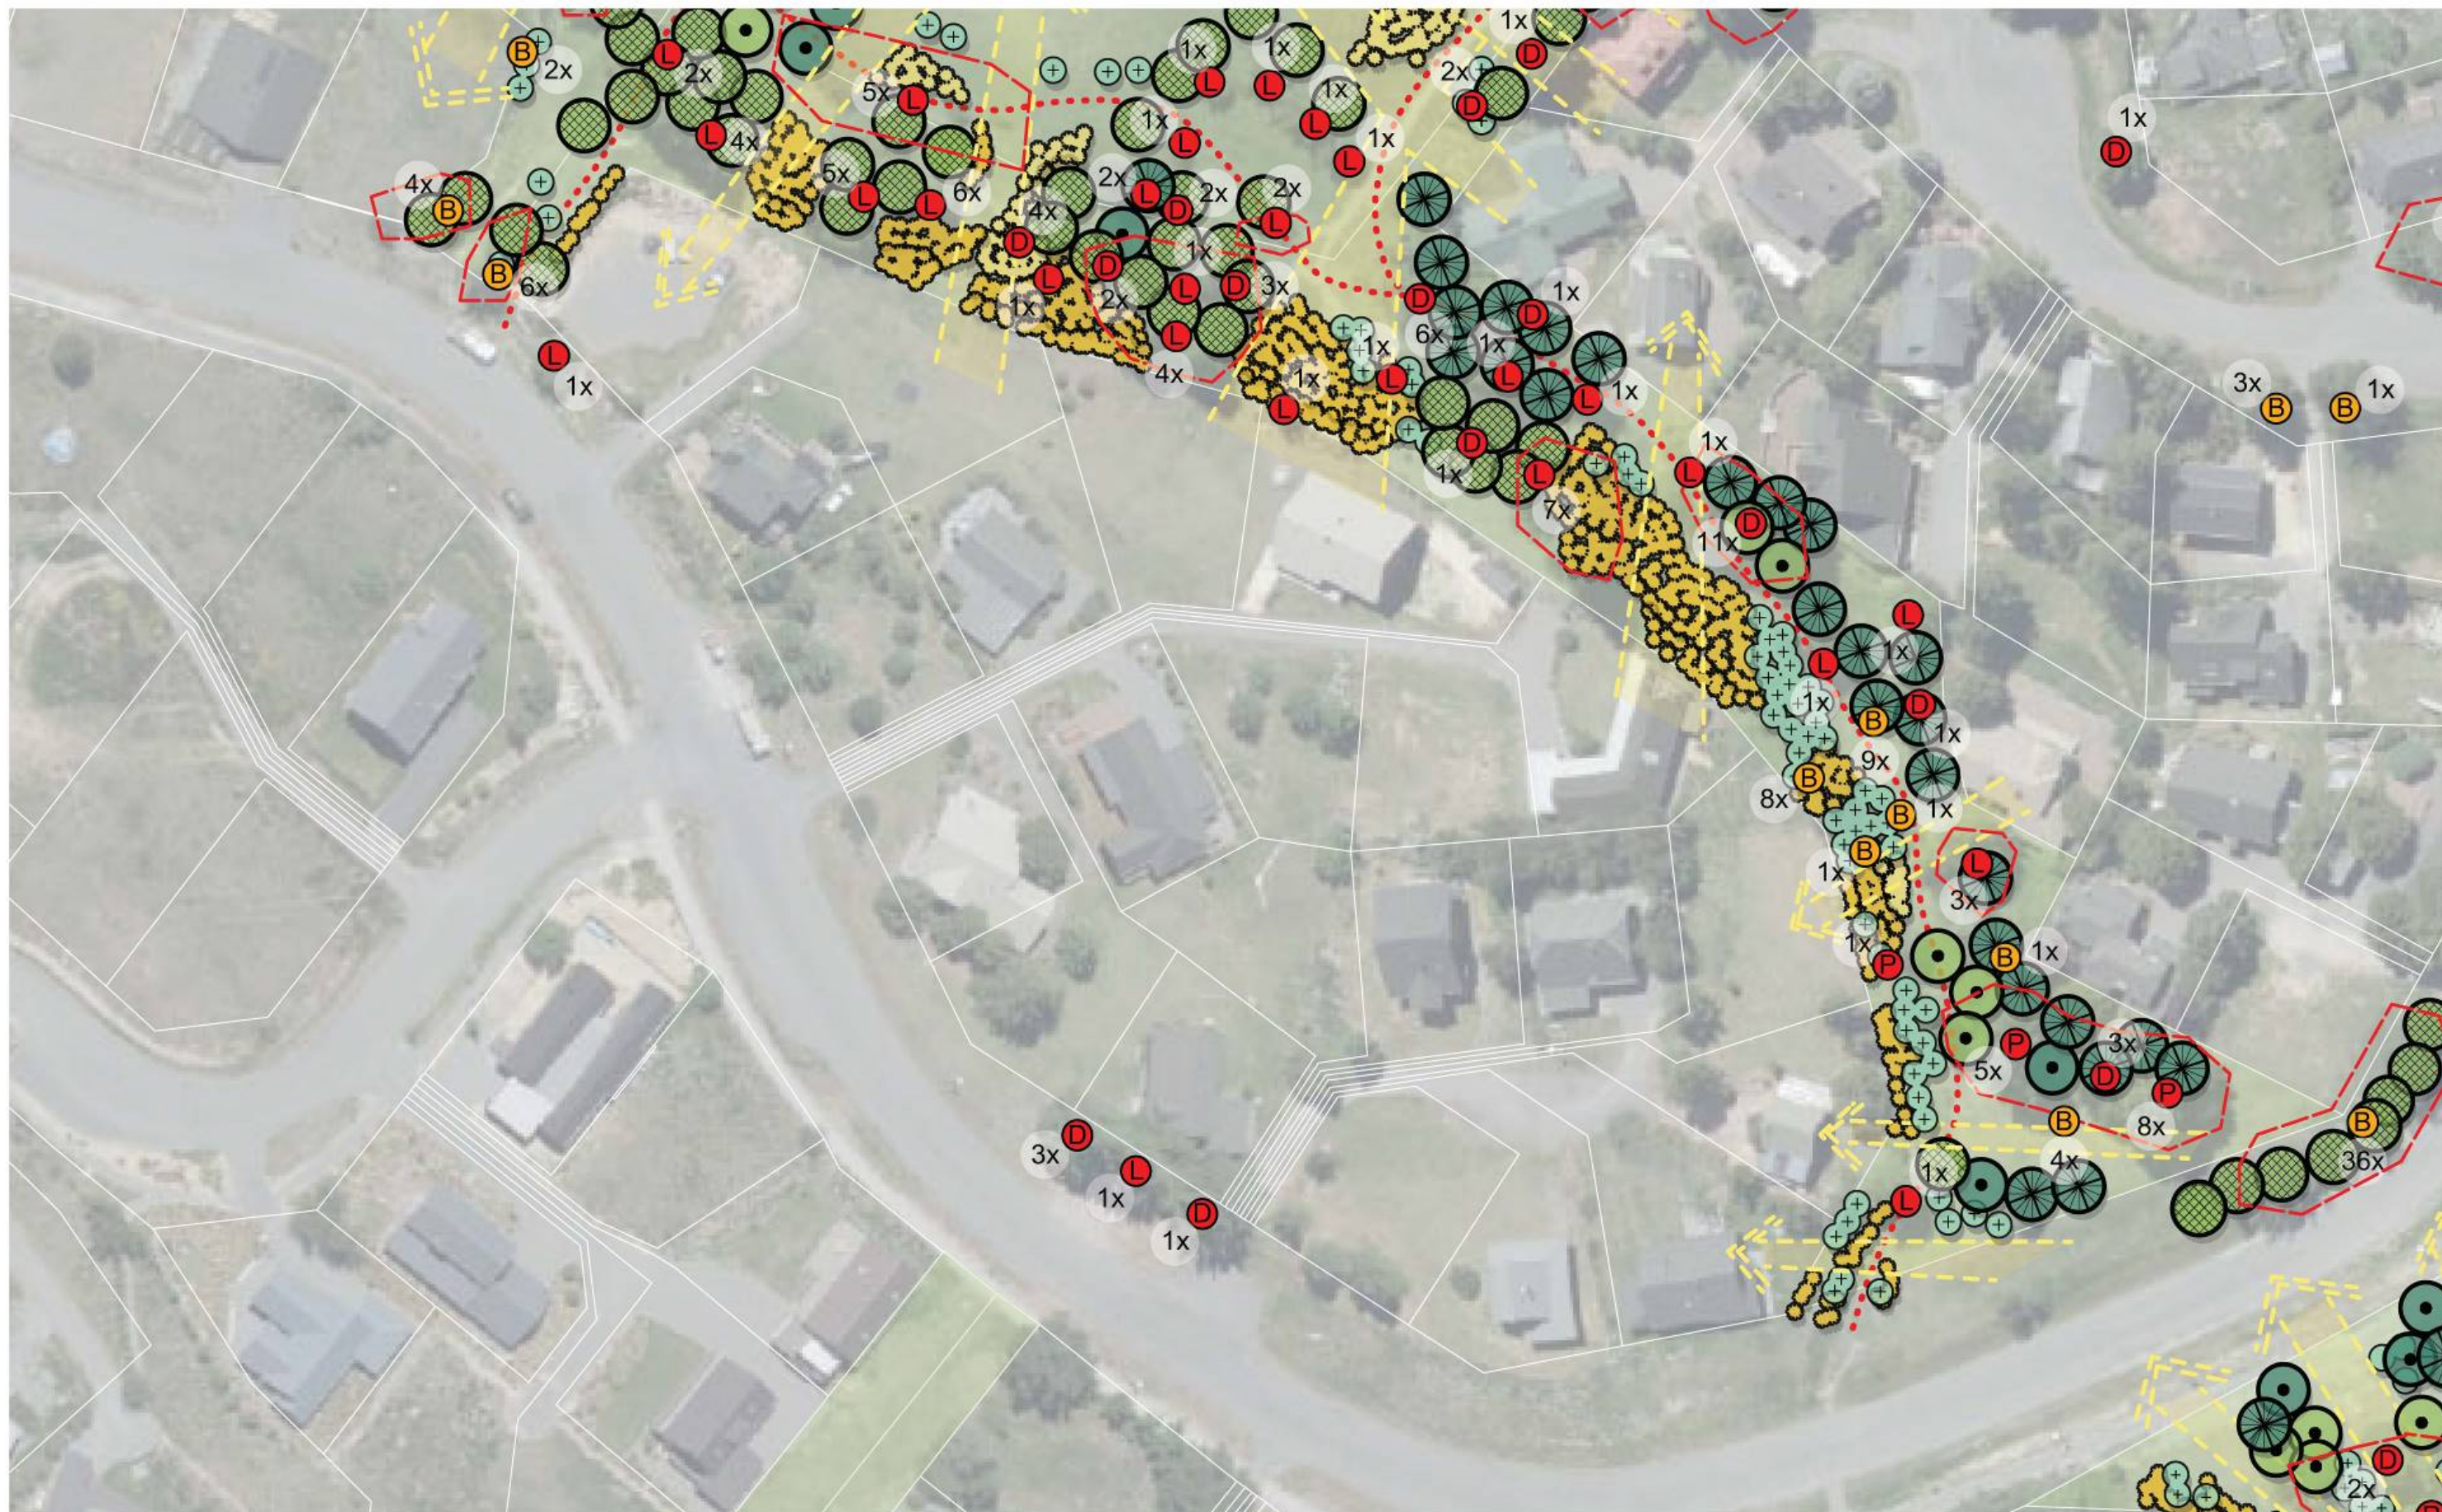

MAP 9.3 | RESERVES DEVELOPMENT PLANS : CENTRAL SPINE



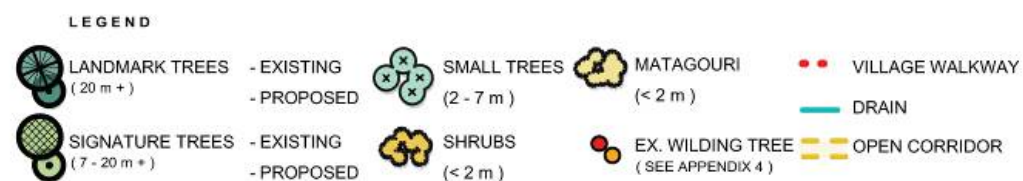

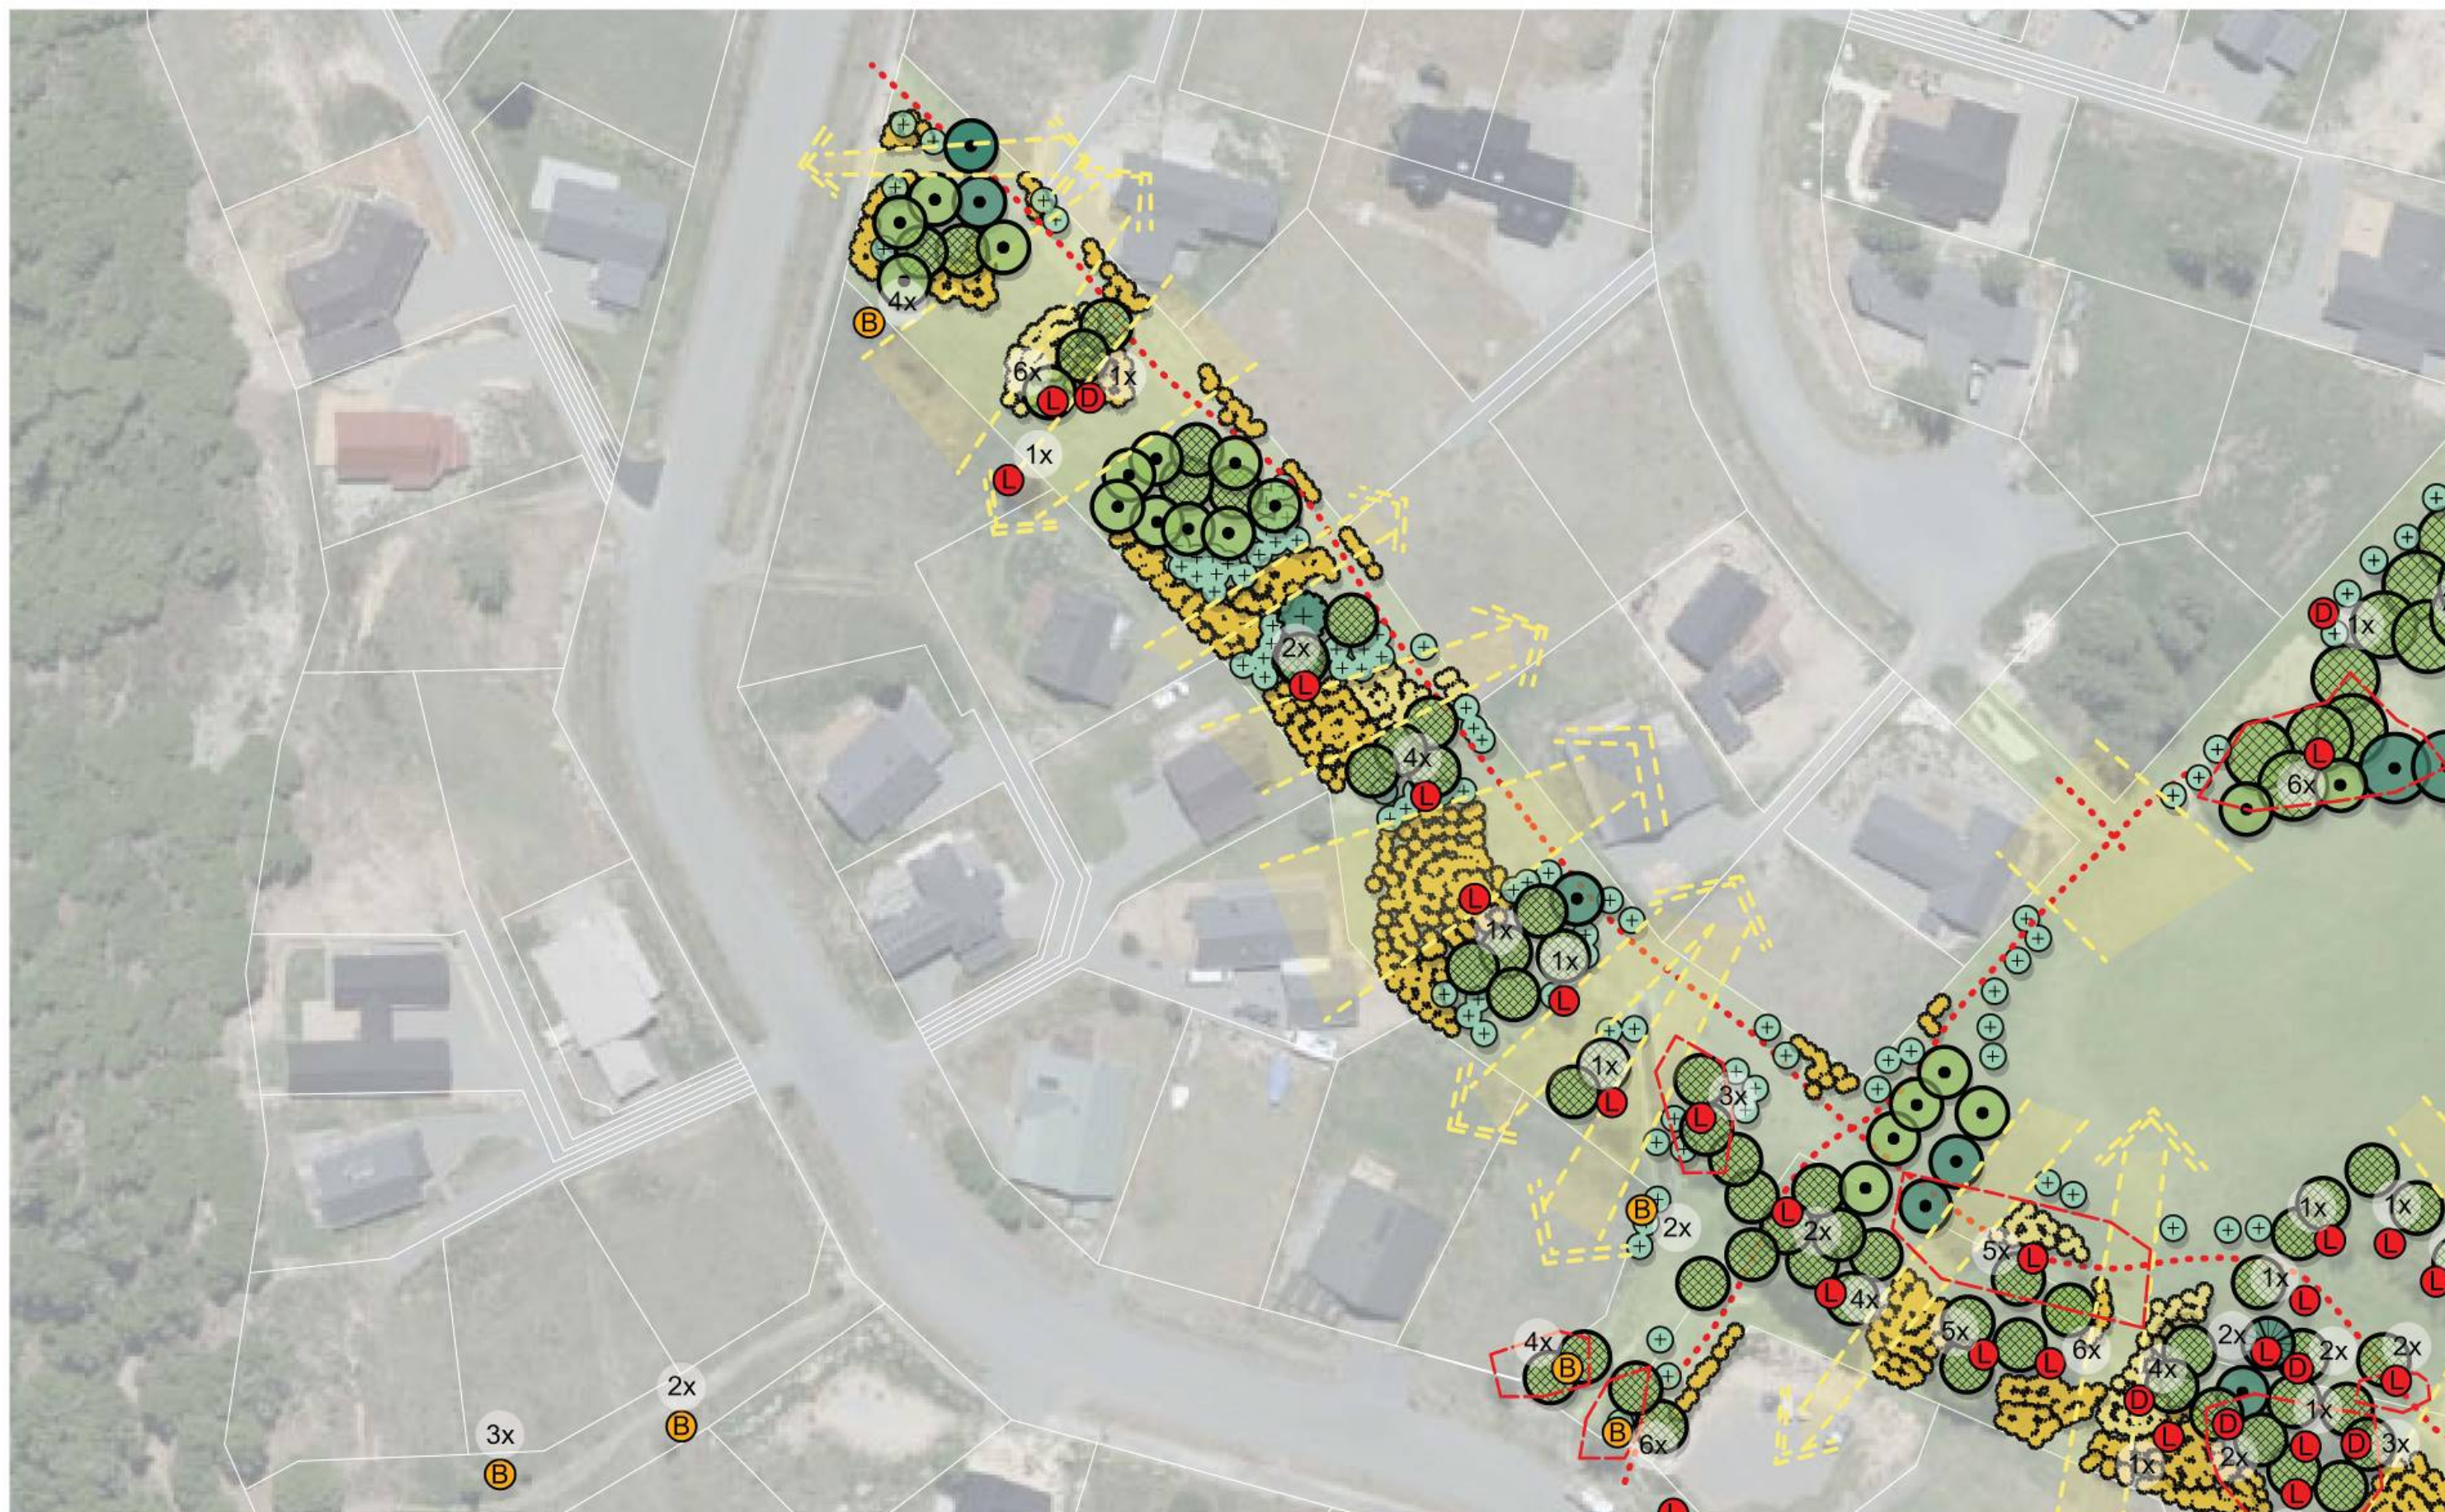




Castle Hill Village Reserves, Management Plan 2019





MAP 9.4 | RESERVES DEVELOPMENT PLANS : CENTRAL SPINE

Castle Hill Village Reserves, Management Plan 2019

LEGEND						
	LANDMARK TREES (20 m +)	- EXISTING - PROPOSED		SMALL TREES (2 - 7 m)		MATAGOURI (< 2 m)
	SIGNATURE TREES (7 - 20 m +)	- EXISTING - PROPOSED		SHRUBS (< 2 m)		VILLAGE WALKWAY
						DRAIN
						EX. WILDING TREE (SEE APPENDIX 4)
						OPEN CORRIDOR



Castle Hill Village Reserves, Management Plan 2019

Scale : 1:1000 @ A4
Date : August 2019