





- 

Stormwater Services
- 

Entranceway & Mail Apron to be chip sealed
- 

Hedge & Vegetation to be trimmed



Datum: Mean Sea Level, Lyttelton Datum  
Coordinate Datum: NZTM 2000


AMENDMENTS	DATE

Contract No 1412

Weedons Ross Rd Upgrade  
Finlays Rd & Weedons Ross Intersection  
Johnson Road & Weedons Ross Intersection  
Plan

	Initial	Date	APPROVED
Surveyed	AvdB	OCT 20	---
Drawn	SJM	NOV 20	
Designed	SJM	NOV 20	Date
Checked	AM	--	SCALE: 1 : 500

DRAWING NO.
3111/093/RD
Intersection Plan Sheet 2
Filename: I-01-01-03-03
Date printed: DEC21
ORIGINAL SHEET SIZE A3

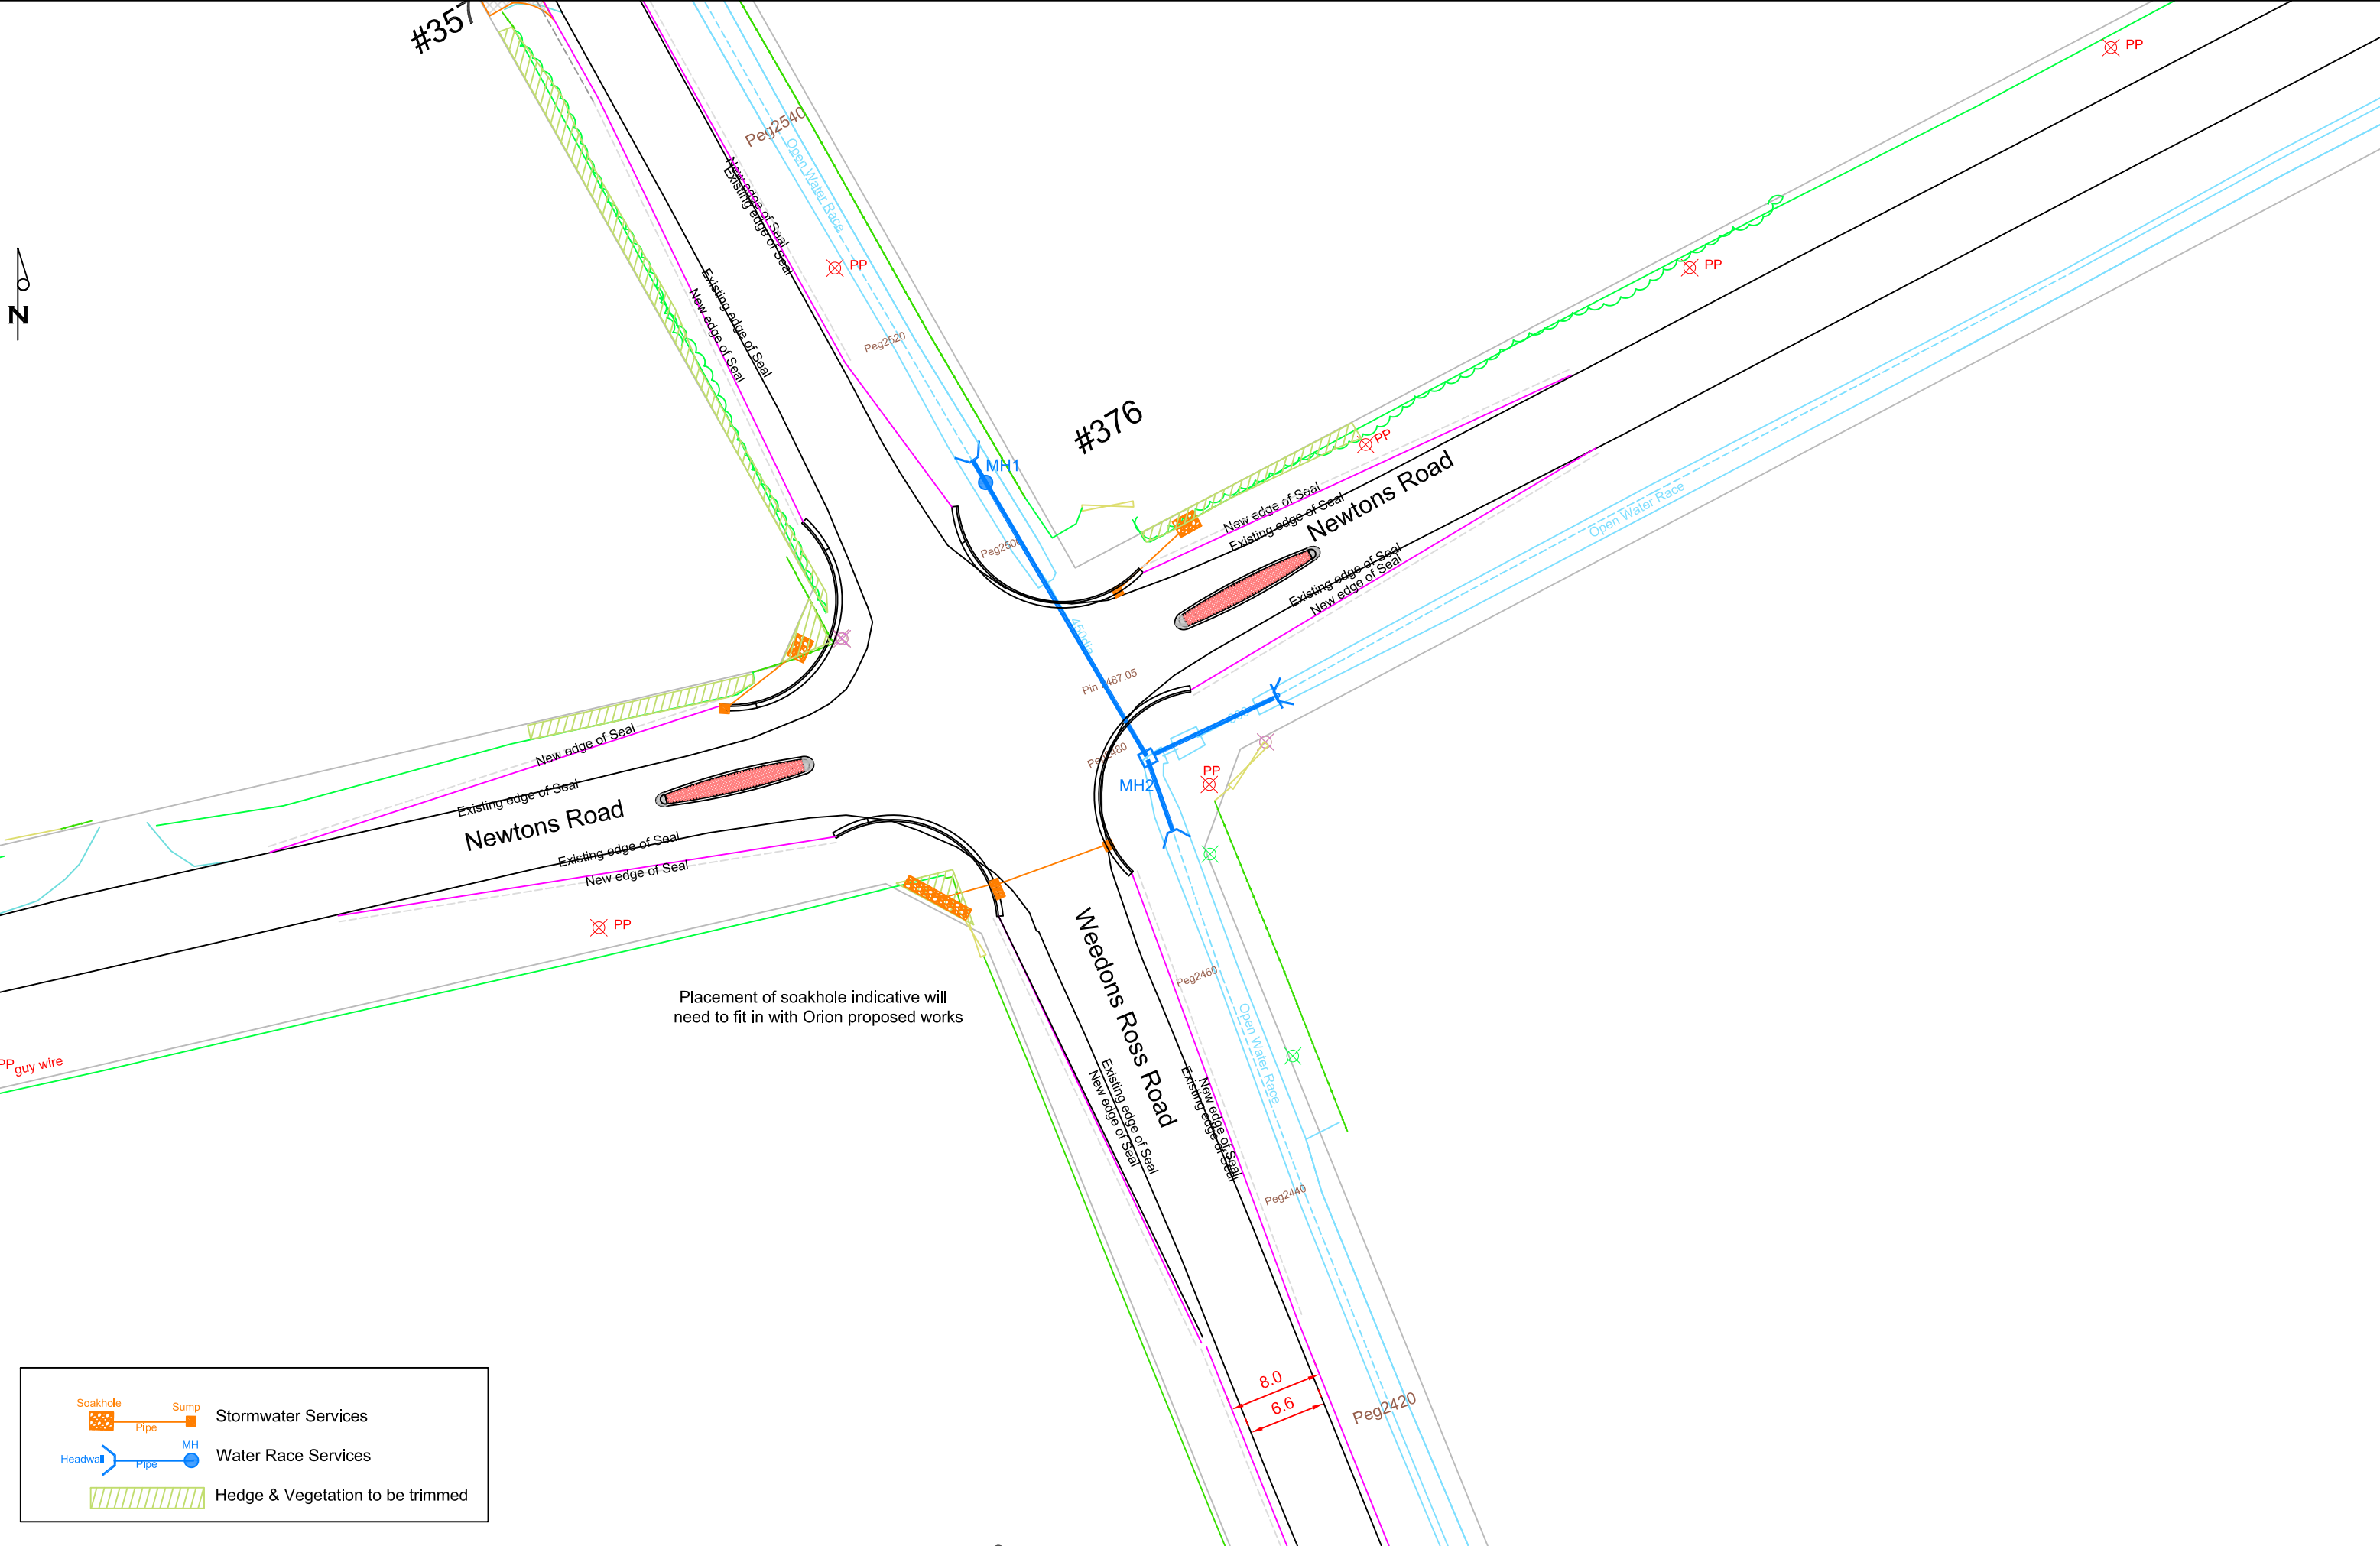

Soakhole

Sump

Stormwater Services

Headwall

MH

Water Race Services

Hedge & Vegetation to be trimmed



Datum: Mean Sea Level, Lyttelton Datum  
Coordinate Datum: NZTM 2000

AMENDMENTS	DATE
Seal widening on East side reduced	1/12/2021

Contract No 1412

Weedons Ross Rd Upgrade  
Newtons Rd & Weedons Ross Intersection  
Plan

	Initial	Date	APPROVED
Surveyed	AvdB	OCT 20	---
Drawn	SJM	NOV 20	Asset Manager Transportation
Designed	SJM	NOV 20	Date
Checked	AM	--	SCALE: 1 : 500

DRAWING NO.  
**3111/093/RD**  
Intersection Plan Sheet 1 of 3

Filename: I-01-01-03-03  
Date printed: DEC21  
ORIGINAL SHEET SIZE A3